


ROOF PLAN
SCALE:1:100

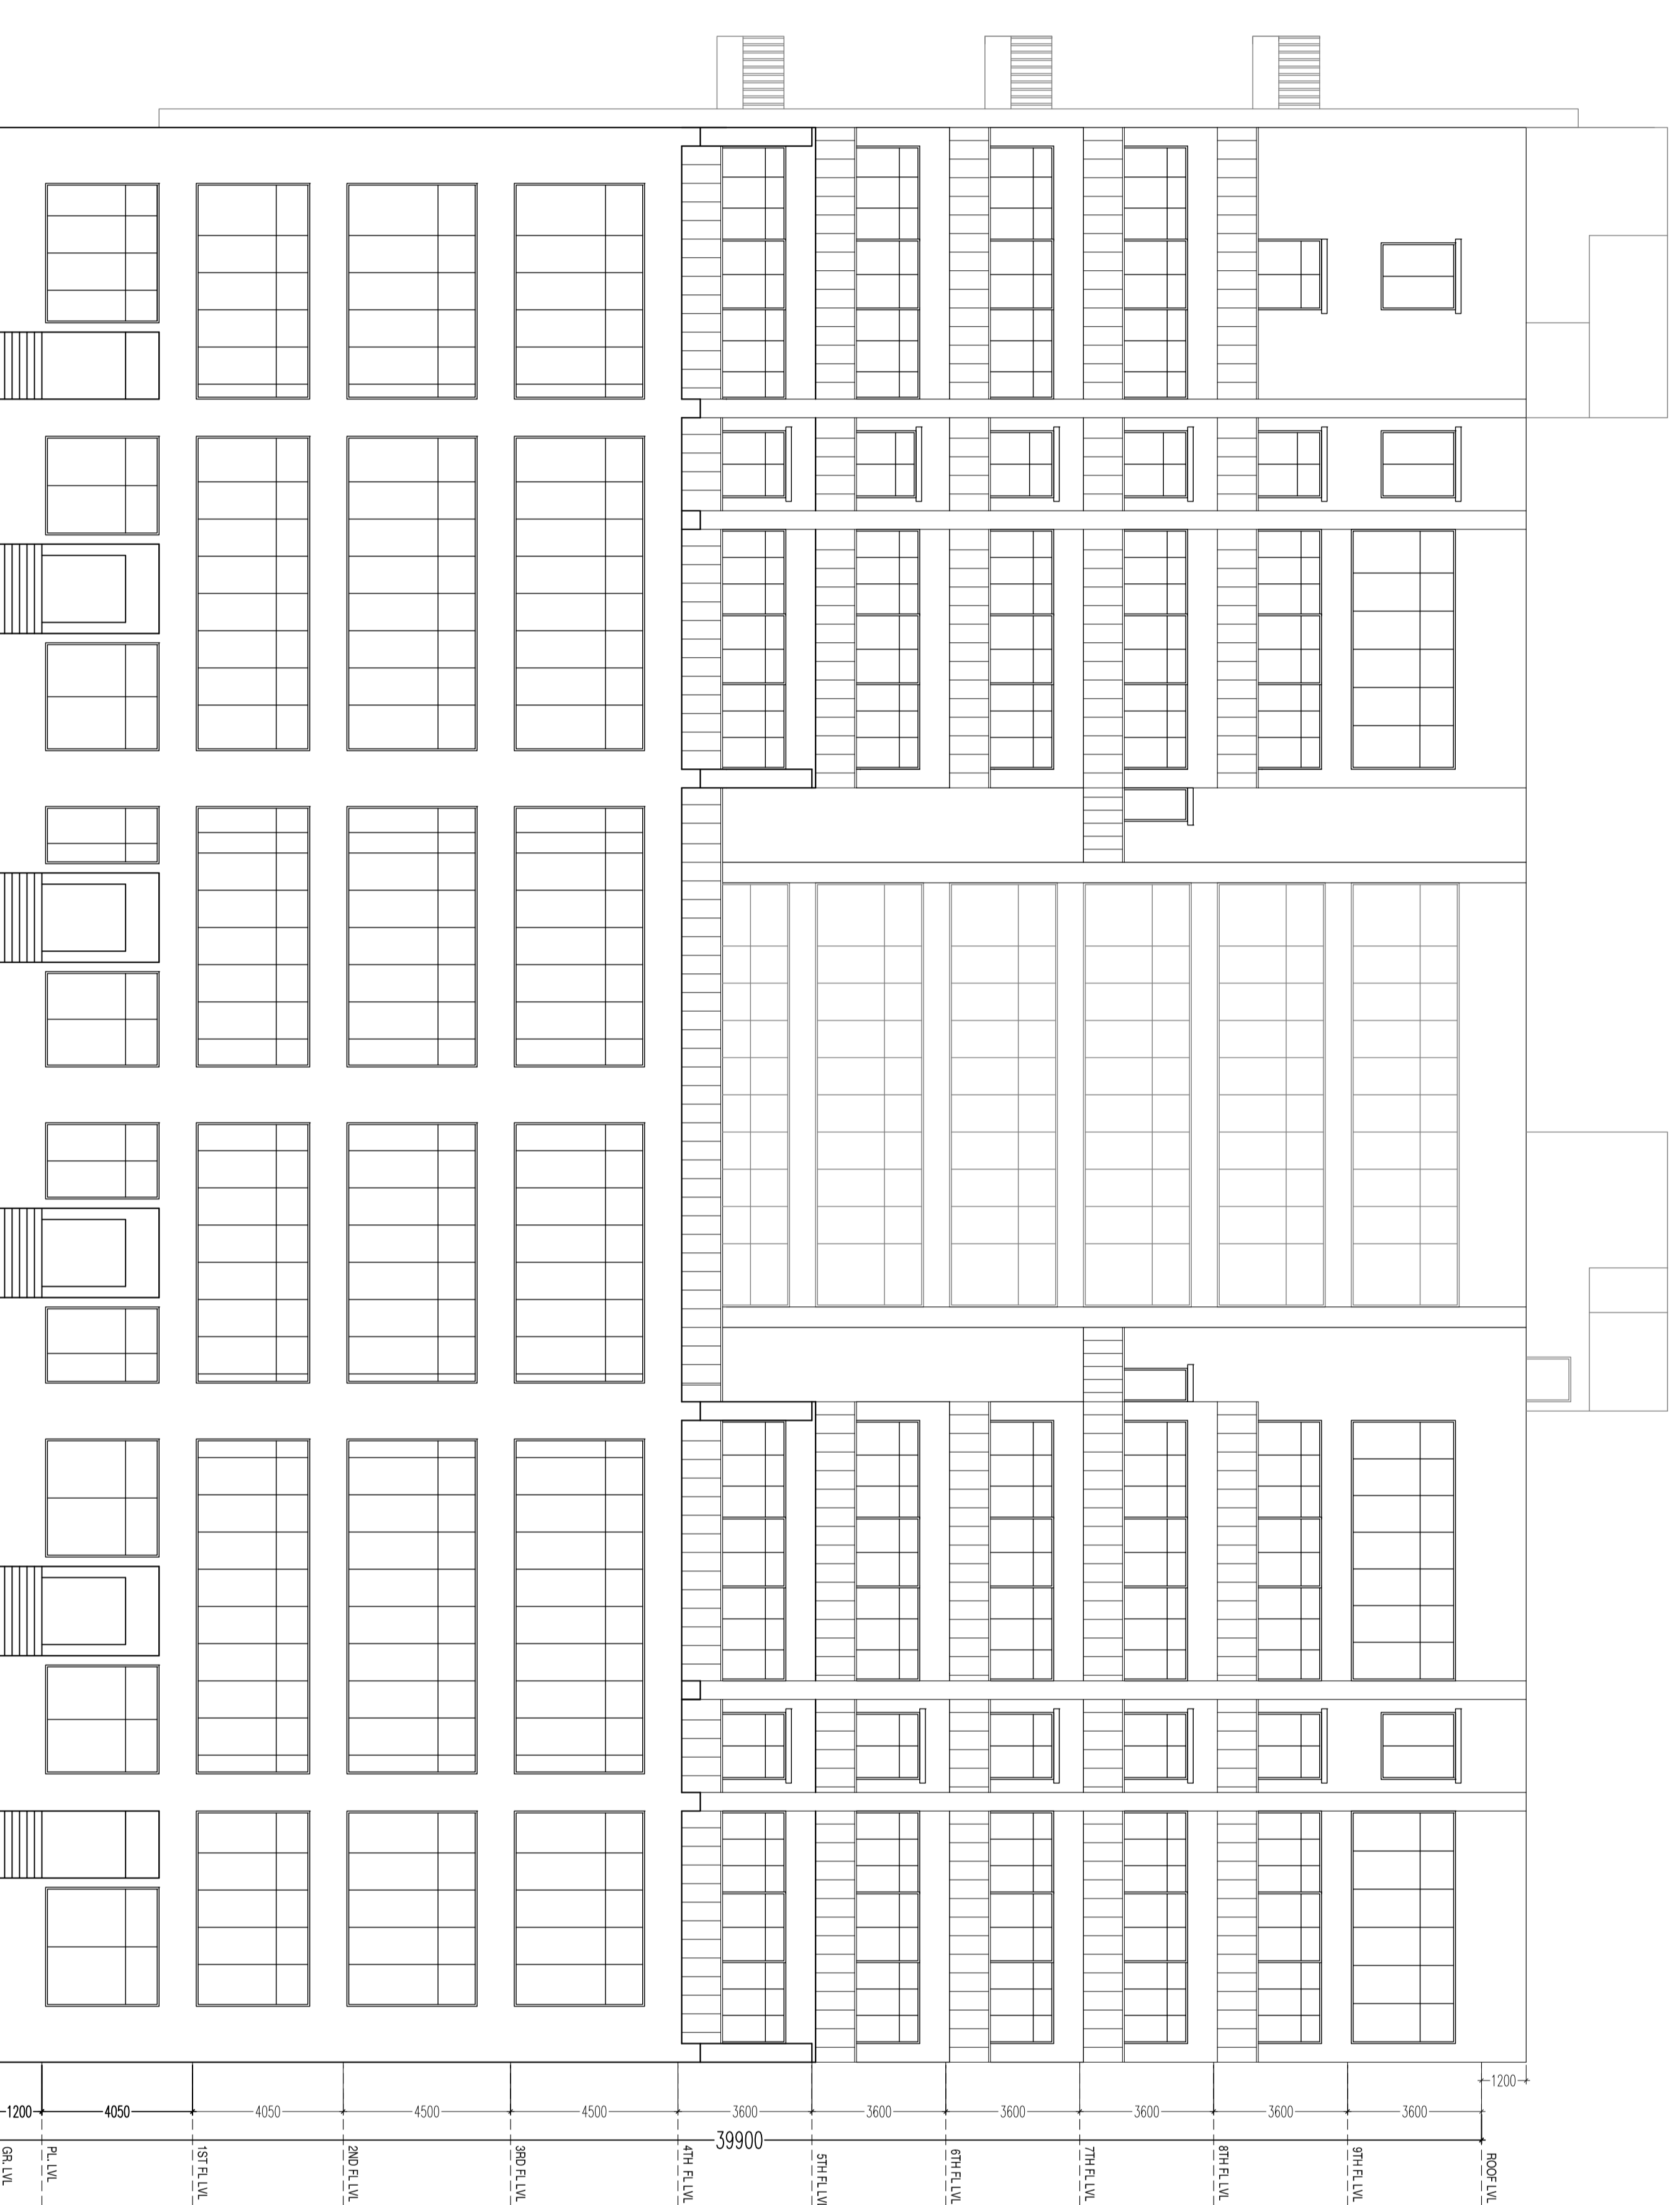

FRONT ELEVATION
SCALE:1:100

SCHEDULE OF DOORS			
TYPE	NO.	AREA	REMARKS
D1	2400	1800x2400	
D2	2400	1200x2400	
D3	2400	900x2400	
D4	2100	750x2100	
D5	2400	1200x2400	
D6	2400	1800x2400	
SCHEDULE OF WINDOWS			
TYPE	NO.	AREA	REMARKS
W1	500	1200x1500	
W2	500	900x1500	
W3	1000	2100	600x800
W4	900	2400	1800x1500
W5	100	800x1000	AS PER PLAN

SIGNATURE OF OWNER
MAHESH KUMAR AGARWAL
 SANKAR NING AND ALIED SERVICES PVT LTD
 ADDRESS: 200A, AAC ROSE ROAD, CHITRAKOOT BUILDING, 7TH FLOOR,
 KOLKATA - 700020

CERTIFICATE OF ARCHITECT
 I CERTIFY THAT ALL THE ARCHITECTURAL DIMENSIONS OF THE PROJECT AT
 ADDRESS: 200A, AAC ROSE ROAD, CHITRAKOOT BUILDING, 7TH FLOOR,
 KOLKATA - 700020
 HAVE BEEN PREPARED BY ME OR UNDER MY CLOSE PERSONAL SUPERVISION AND
 I AM RESPONSIBLE FOR THE ACCURACY OF THE DIMENSIONS AND THE
 COMPLIANCE WITH ALL APPLICABLE BUILDING CODES AND REGULATIONS.
 I HAVE NOT FOUND ANY DISCREPANCY IN THE DIMENSIONS AND THE
 COMPLIANCE WITH ALL APPLICABLE BUILDING CODES AND REGULATIONS.
 I HAVE NOT FOUND ANY DISCREPANCY IN THE DIMENSIONS AND THE
 COMPLIANCE WITH ALL APPLICABLE BUILDING CODES AND REGULATIONS.

SIGNATURE OF ARCHITECT
ADARSH KUMAR AGARWAL
 ARCHITECTURAL PROFESSIONAL

CERTIFICATE OF STRUCTURAL ENGINEER
 I CERTIFY THAT THE STRUCTURAL DESIGN AND DESIGN OF FOUNDATION
 AND SUPERSTRUCTURE OF THE BUILDING HAS BEEN PREPARED BY ME OR
 UNDER MY CLOSE PERSONAL SUPERVISION AND I AM RESPONSIBLE FOR THE
 ACCURACY OF THE DESIGN AND THE COMPLIANCE WITH ALL APPLICABLE
 BUILDING CODES AND REGULATIONS.
 I HAVE NOT FOUND ANY DISCREPANCY IN THE DESIGN AND THE
 COMPLIANCE WITH ALL APPLICABLE BUILDING CODES AND REGULATIONS.

SIGNATURE OF STRUCTURAL ENGINEER
ADARSH KUMAR AGARWAL
 ARCHITECTURAL PROFESSIONAL

SIGNATURE OF GEOTECHNICAL ENGINEER
ADARSH KUMAR AGARWAL
 ARCHITECTURAL PROFESSIONAL

PROJECT
PROPOSED PLAN OF B-G-IX STORED
BUSINESS BUILDING AT PHEASANTS NO.
03-07/79, PLOT NO.-10/24, ACTION
AREA-10D, NEWTOWN,
KOLKATA-700101, UNDER NEWTOWN P.S.
KOLKATA.

DATE 27.03.23 **JOB NO.** ARCH/2023/798 **DEALT SCALE** 1:100 **SHEET NO.** 6/8

ARCHITECTURAL DRAWING-06/07
RAJ AGARWAL & ASSOCIATES
 8B, ROYD STREET, KOLKATA - 16