

**PROPOSED G+III STORED RESIDENTIAL CUM COMMERCIAL BUILDING PLAN**  
**OWN BY :**  
**1. SRI ALOKE MALLICK,**  
**S/O.- LATE SUDHIR MALLICK**  
**SITUATED AT MOUZA - BARASAT, J. L. NO.- 79, RE. SA. NO.- 261, SABEK KHATIAN NO.- 185, R. S. KHATIAN NO.- 956, L. R. KHATIAN NO.- 7099, SABEK DAG NO.- 136, R. S. DAG NO.- 136/984, L. R. DAG NO.- 2170, WARD NO.- 24 (NEW), HOLDING NO.- 25, KAIBARTYA PARA ROAD, UNDER BARASAT MUNICIPALITY, P. S. - BARASAT, DIST.- NORTH 24 PARGANAS ....**

SIGN OF OWNER SIGN OF ENGINEER

*Sanjay Basu*  
 Sanjay Basu  
 B.E.(Civil), M.E., F.I.V.  
 Chartered Engineer & Valuer  
 L.B.S.-18 Structural Engineer, N.M.C.








Sanctioned / approved  
 Chairman  
 Barasat Municipality

Executive Officer  
 Barasat Municipality

Sanction Serial No. 1897.  
 Building Plan Sanctioned  
 Meeting Date: 22.09.2023







Sub-Assistant Engineer  
 Barasat Municipality

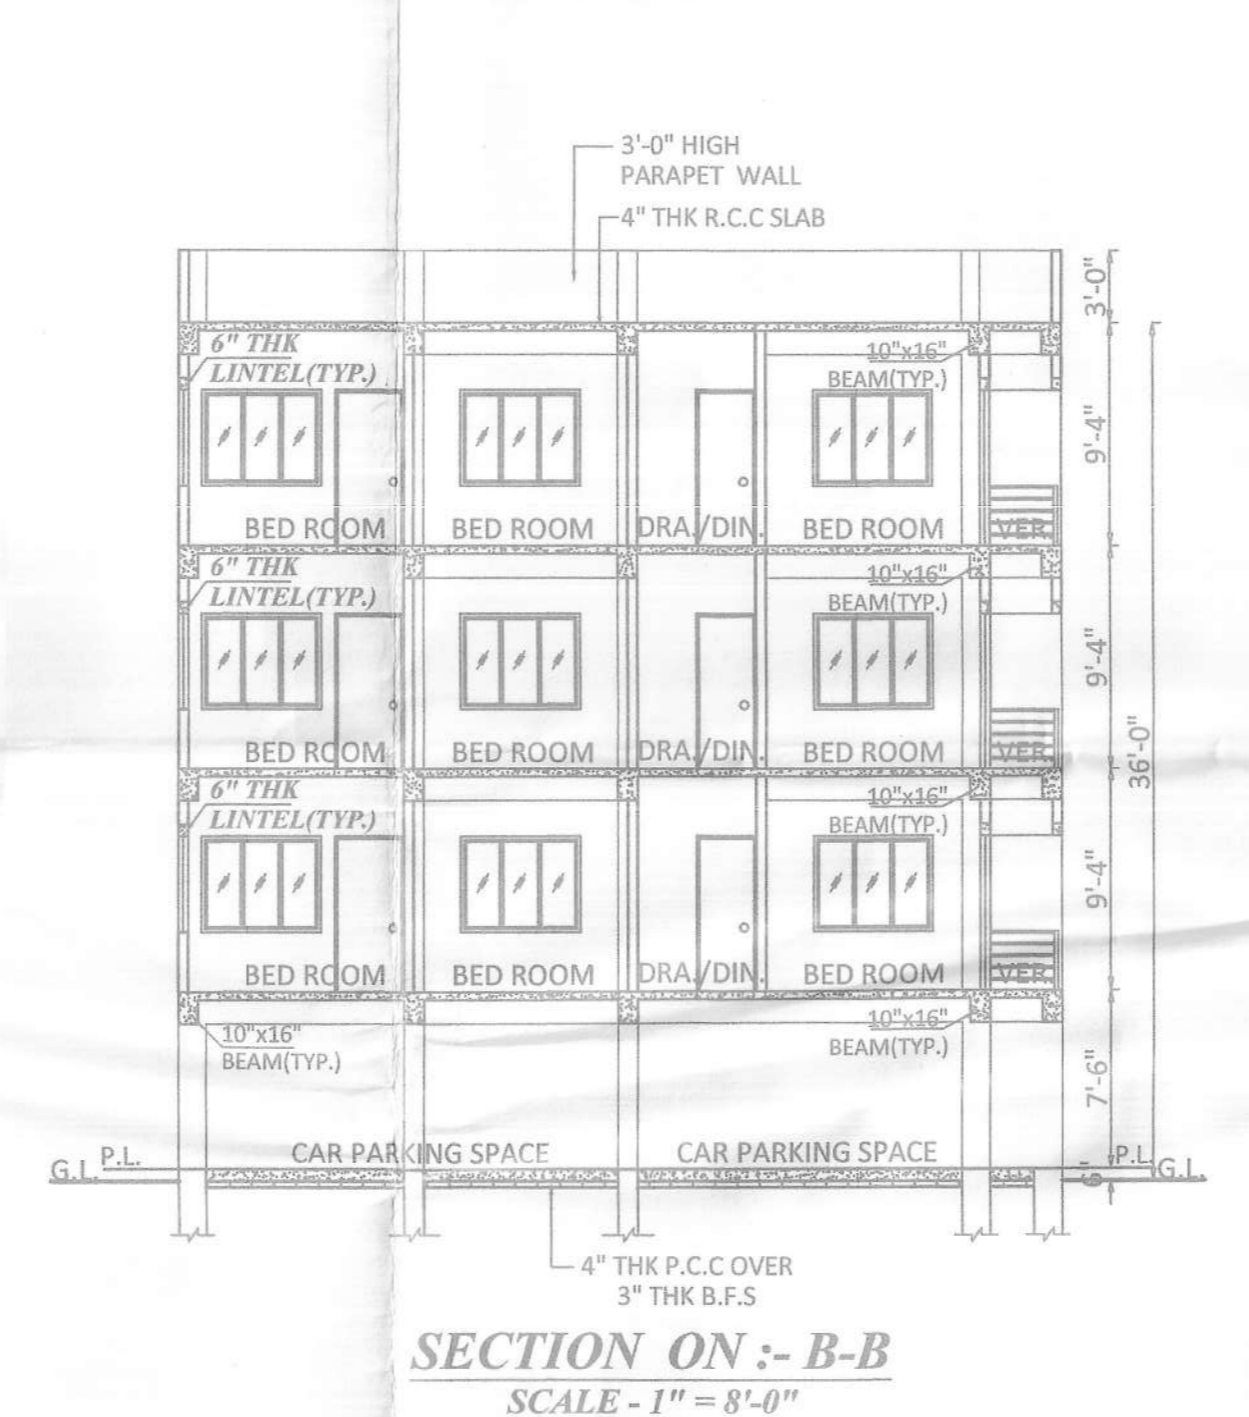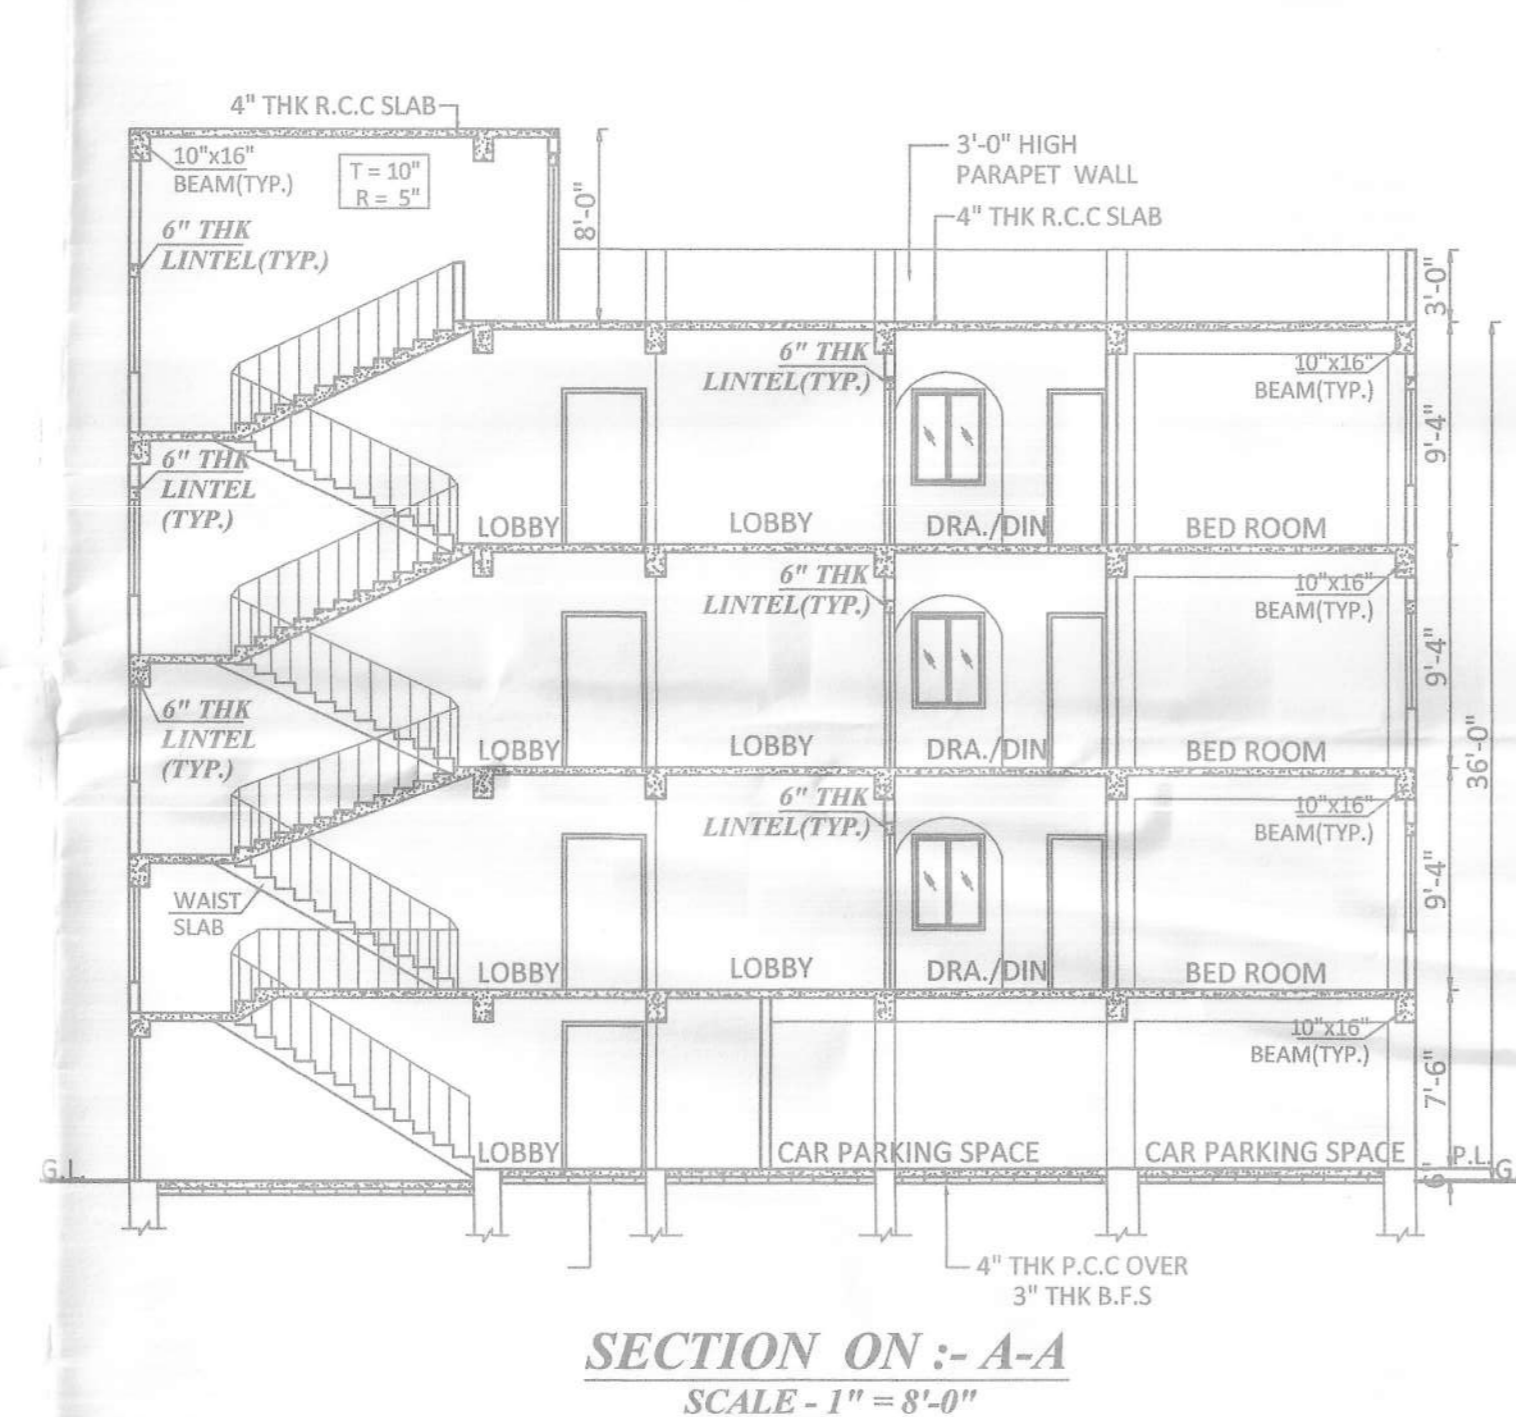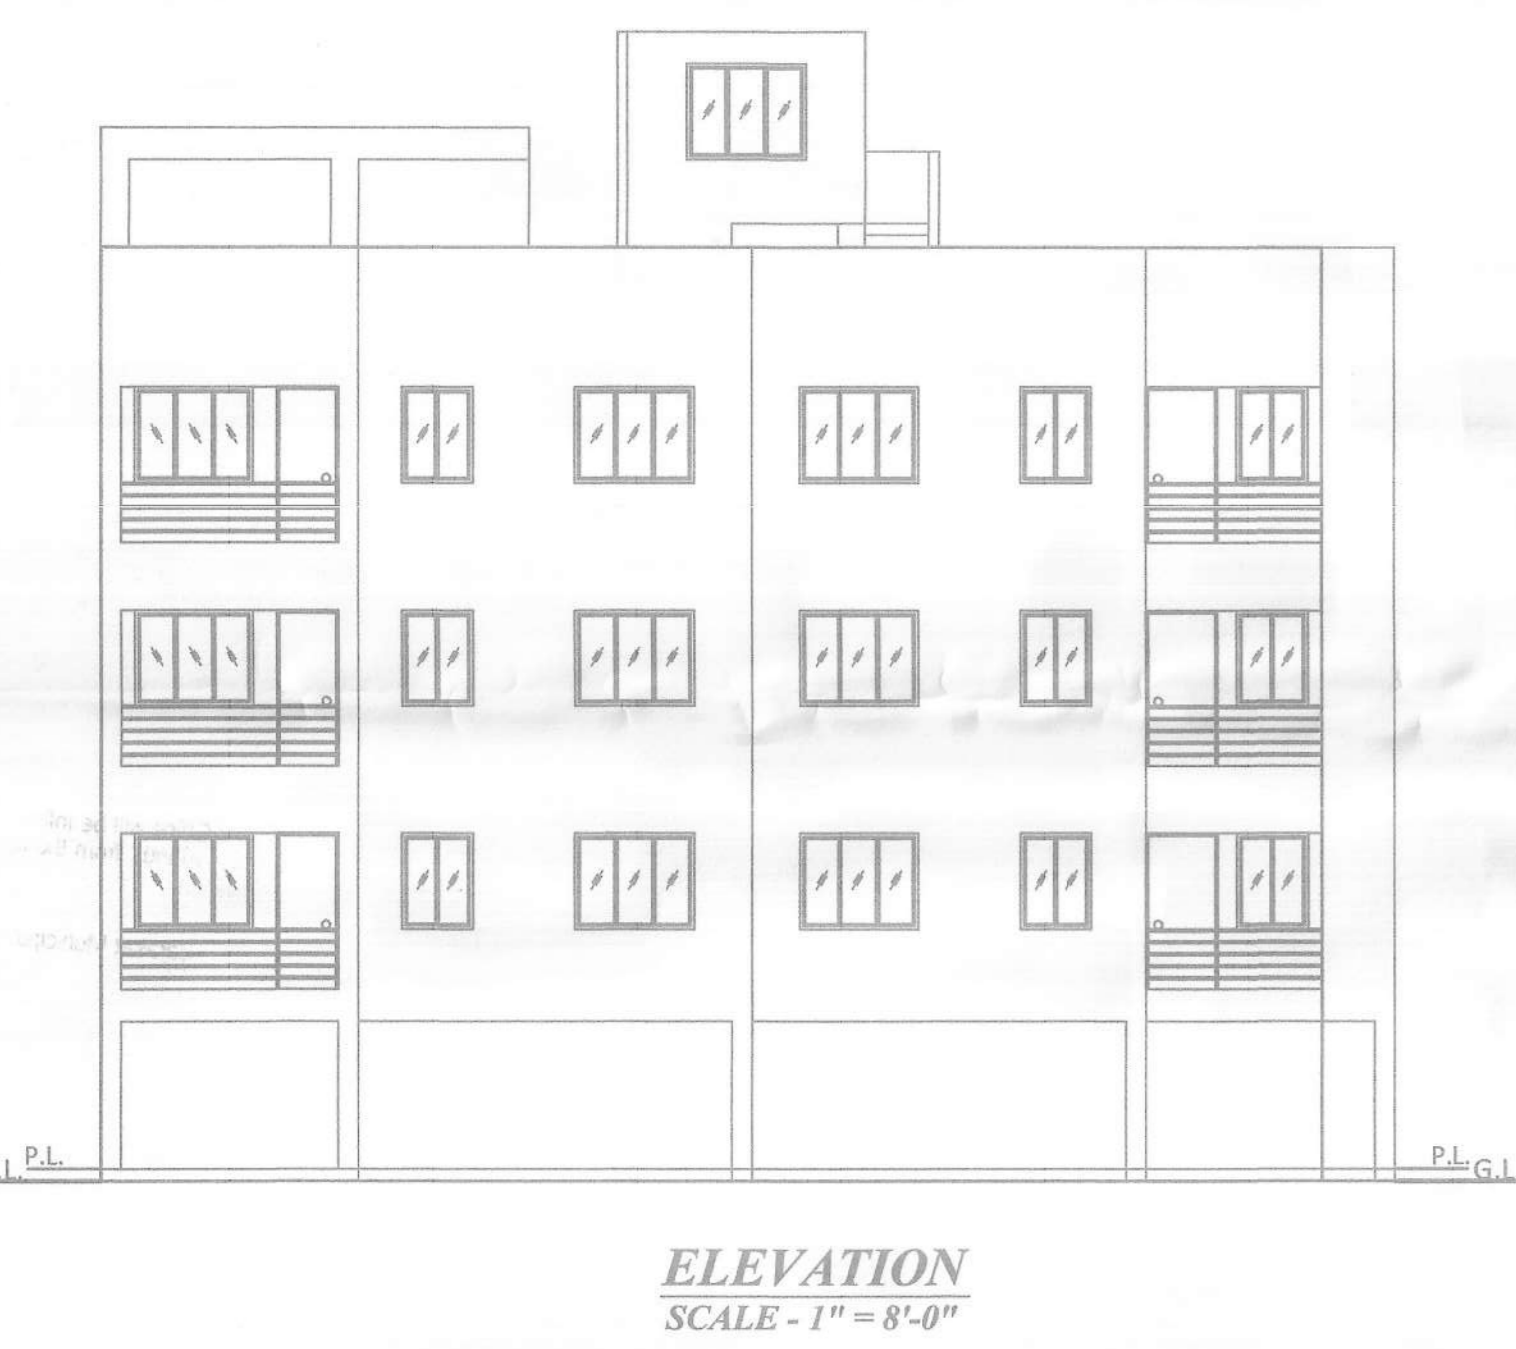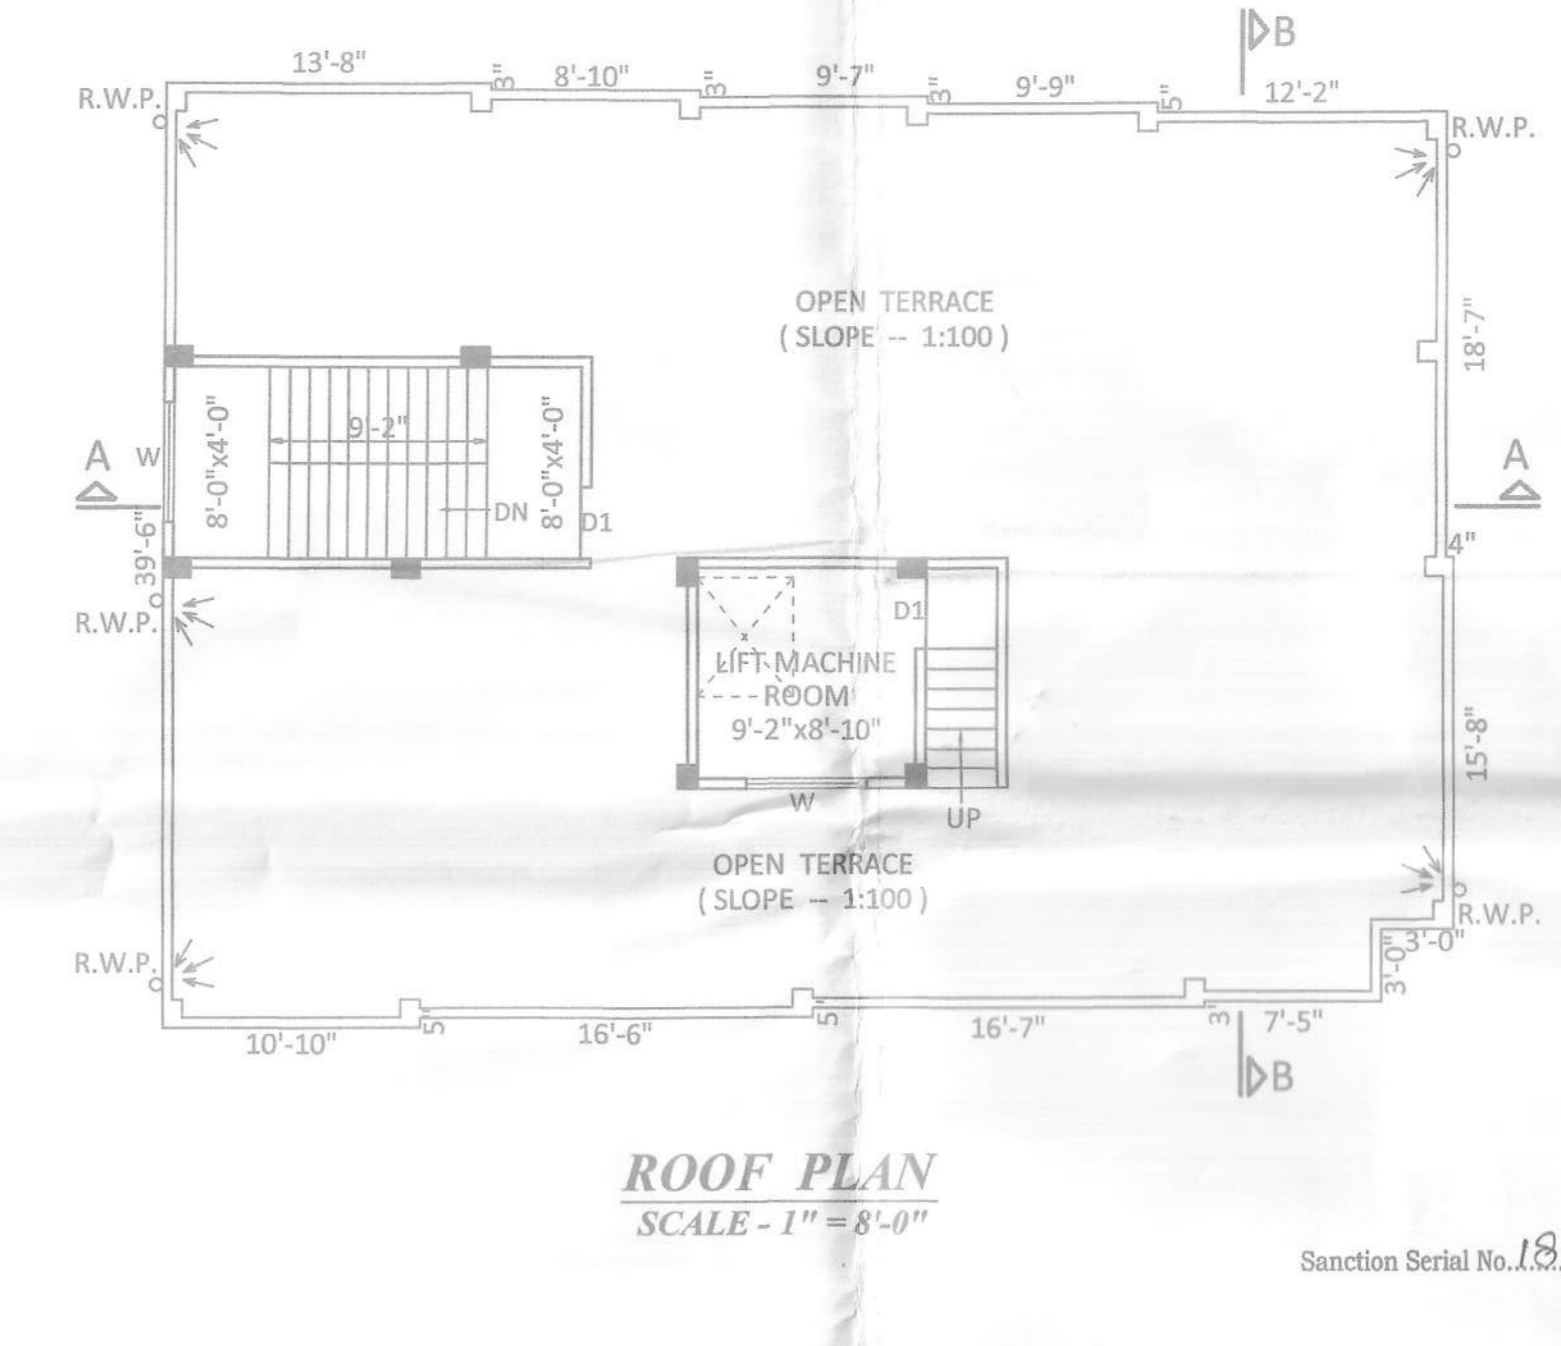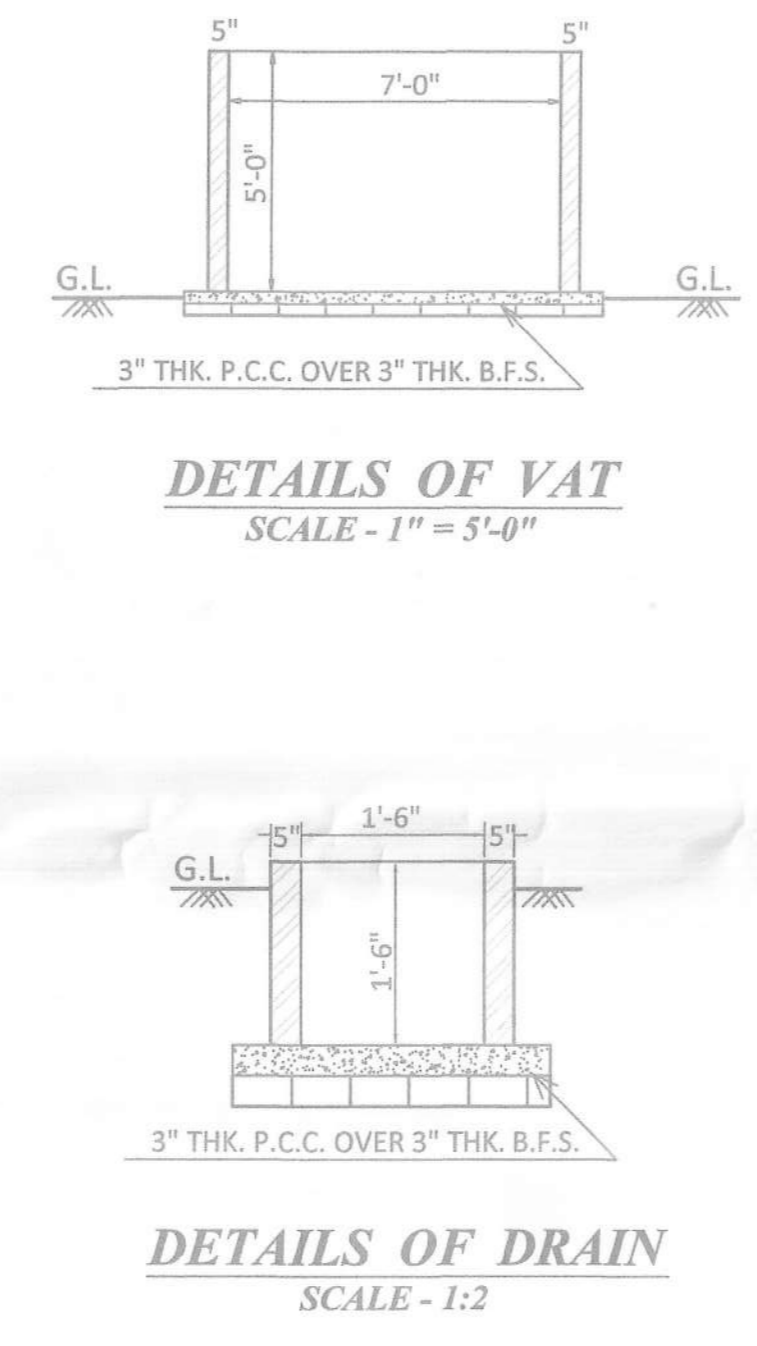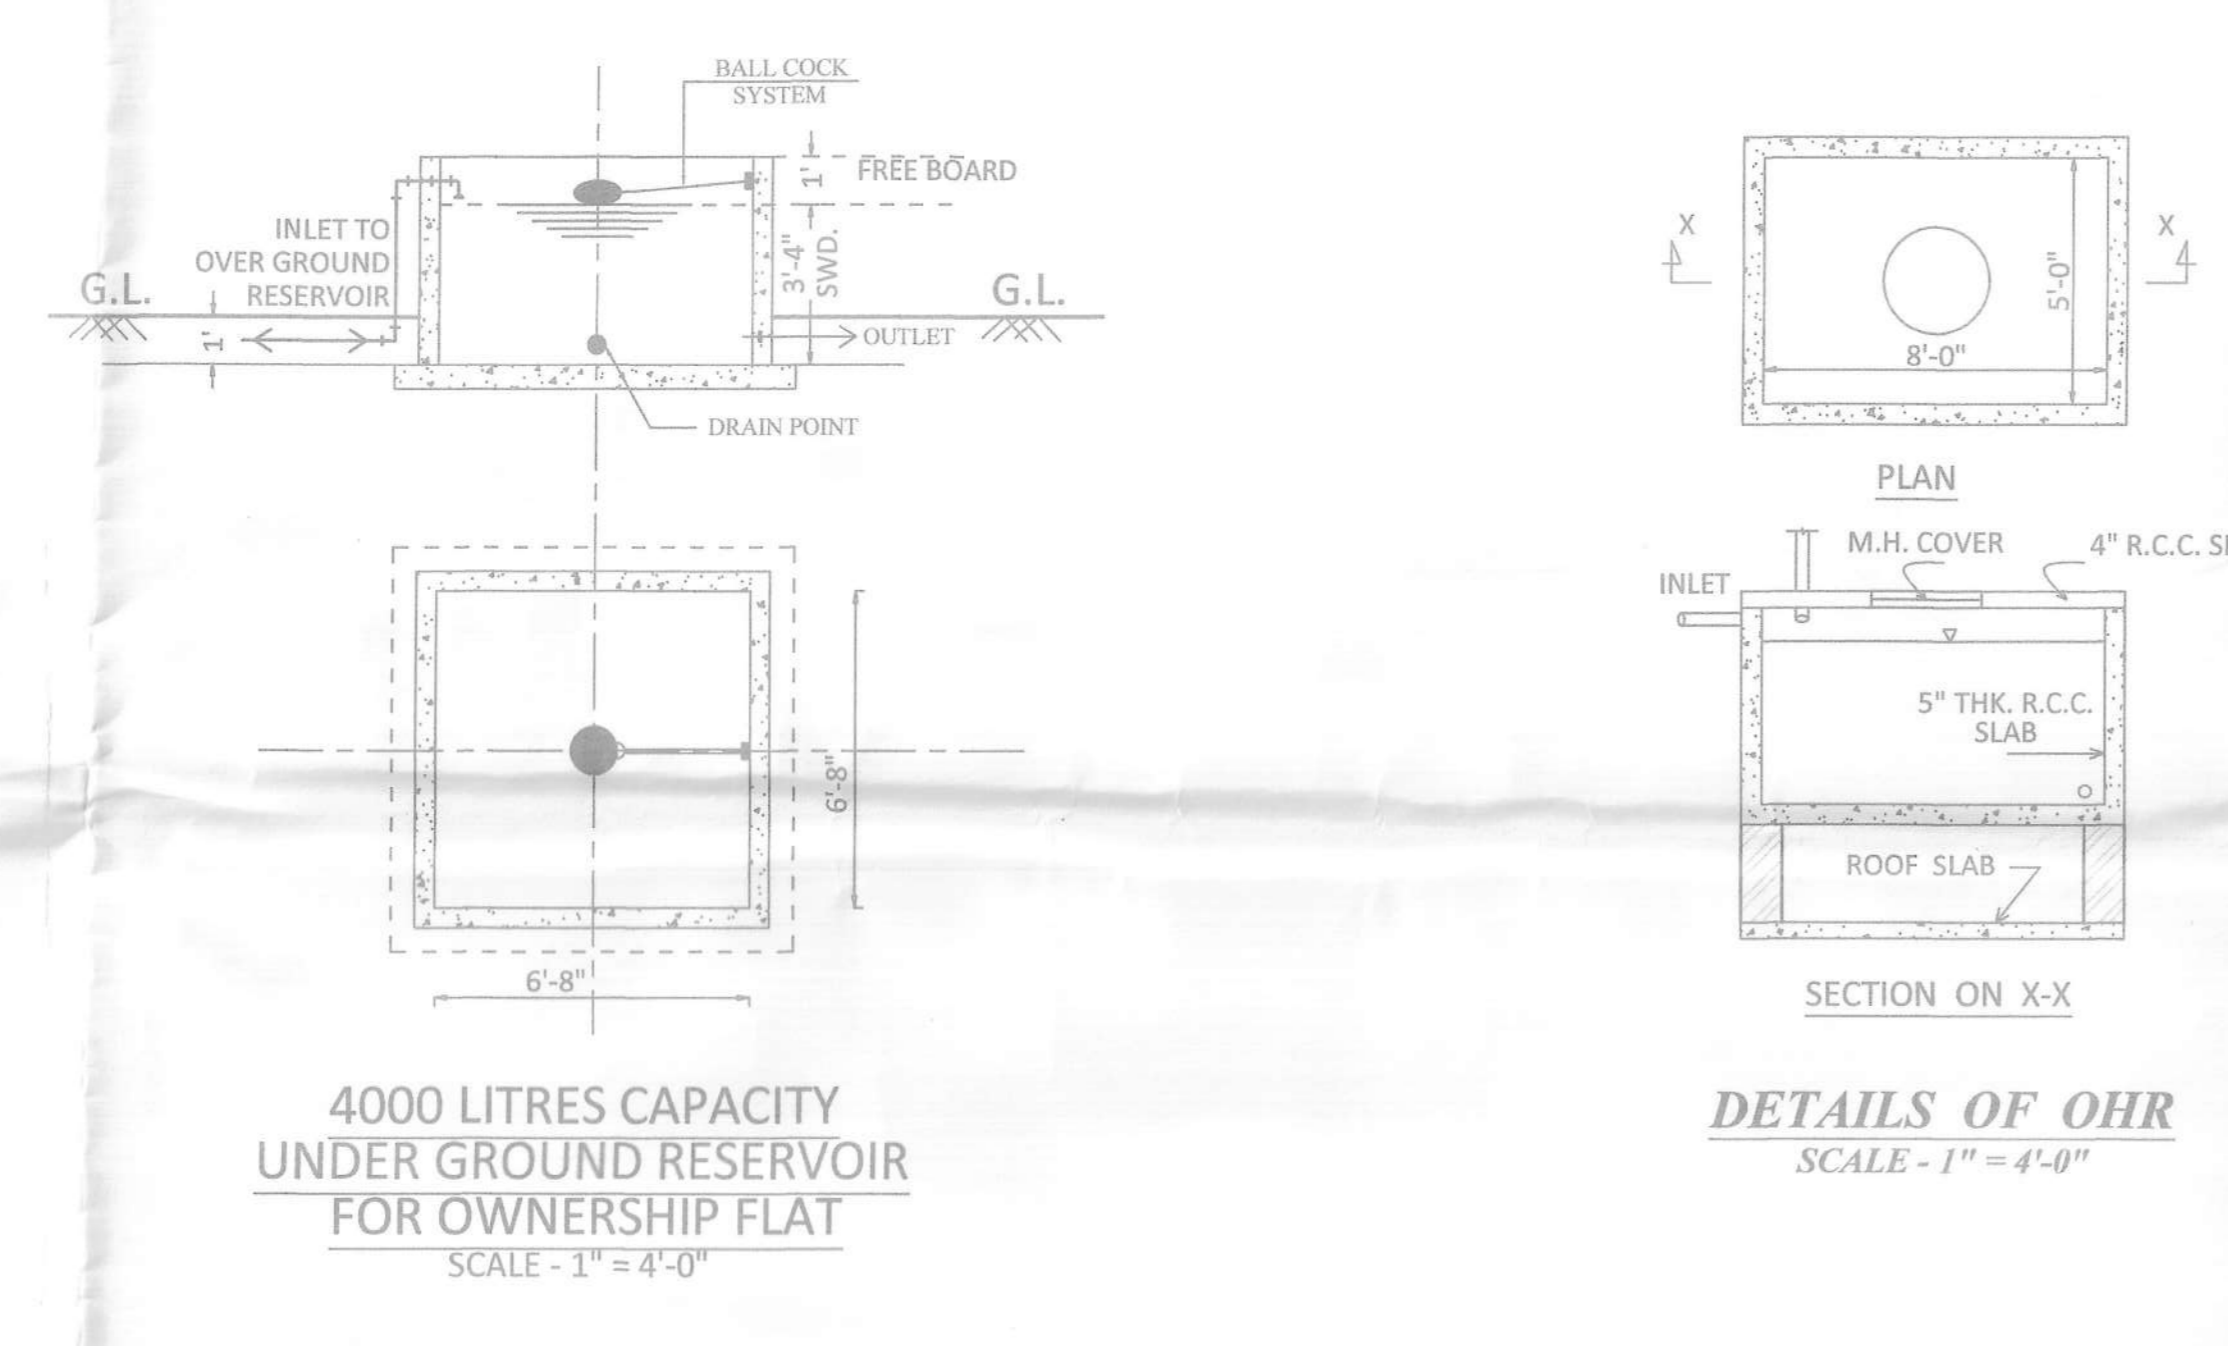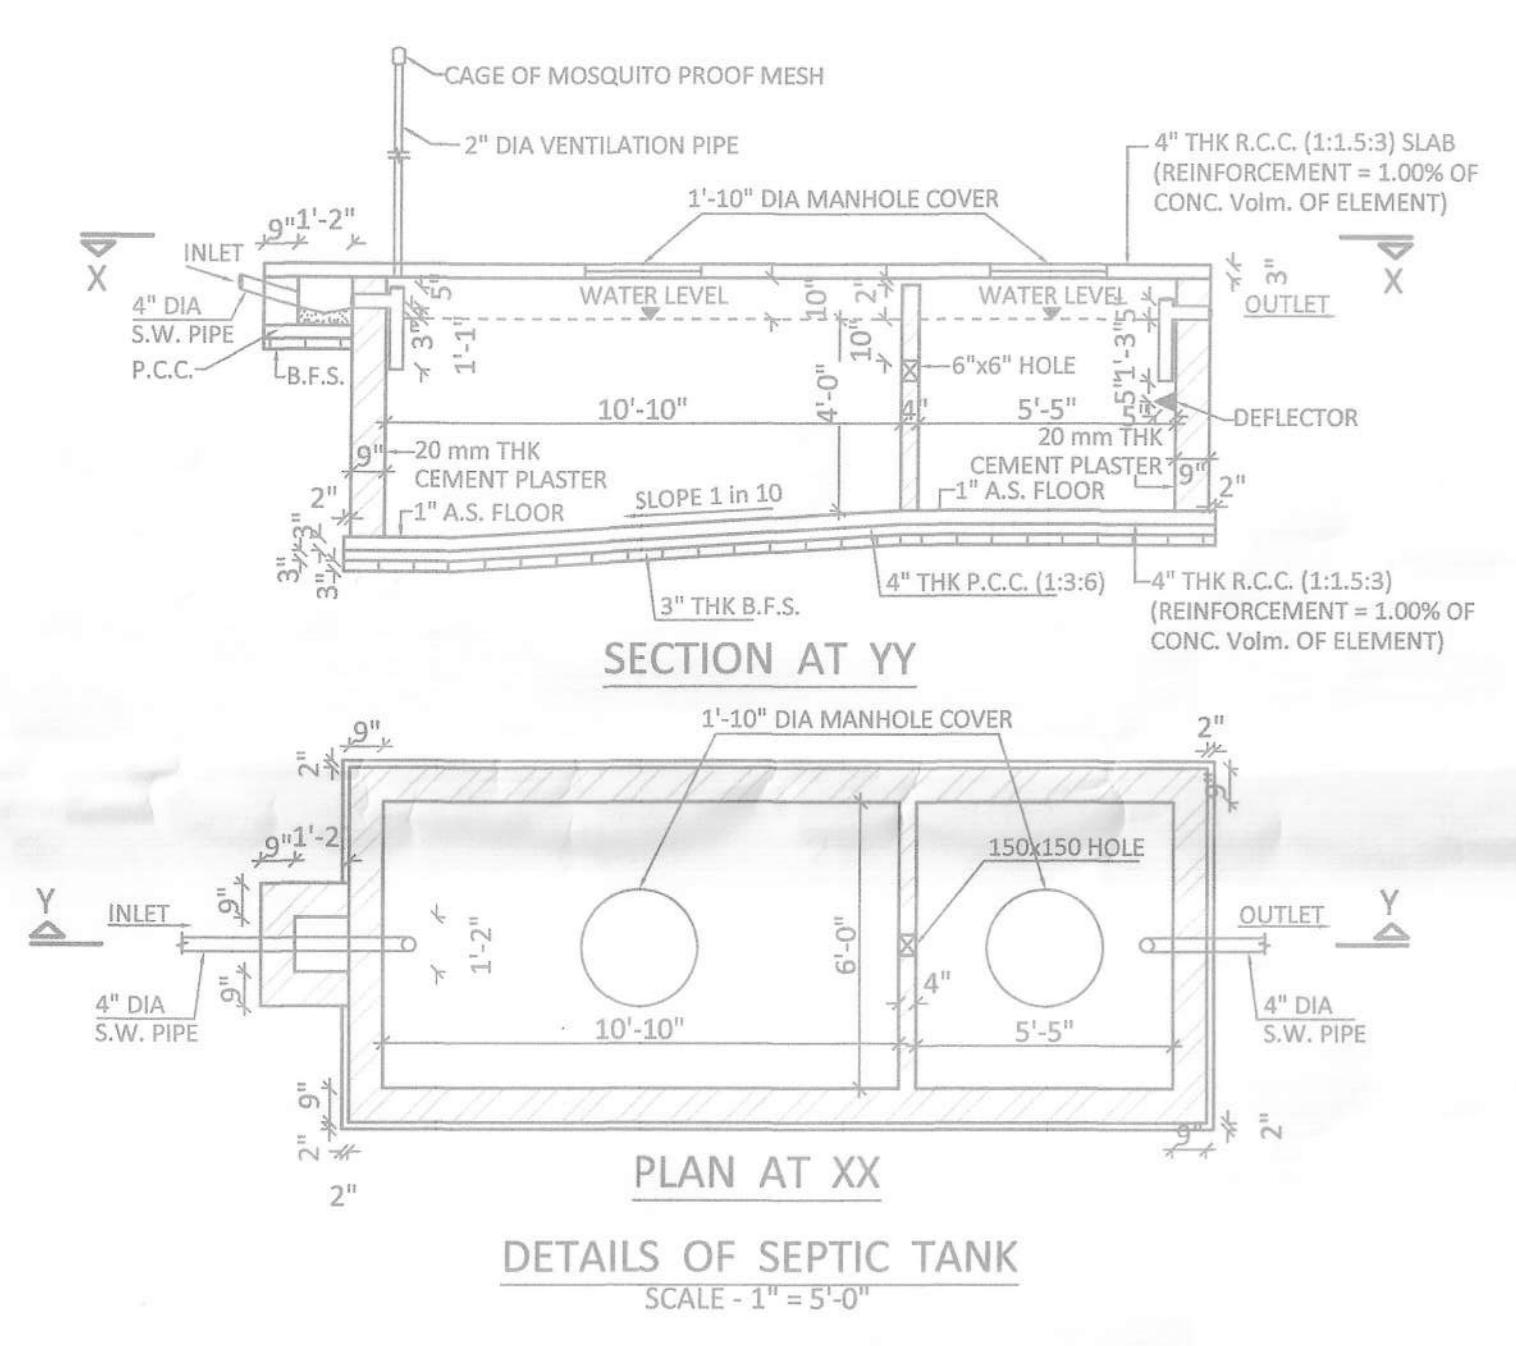

DOORS AND WINDOWS SCHEDULE

MKD	WIDTH	HEIGHT
G	4'-0"	6'-6"
D	3'-6"	6'-6"
D1	3'-0"	6'-6"
D2	2'-6"	6'-6"
W	5'-0"	4'-0"
W1	3'-0"	4'-0"
V	2'-0"	1'-6"

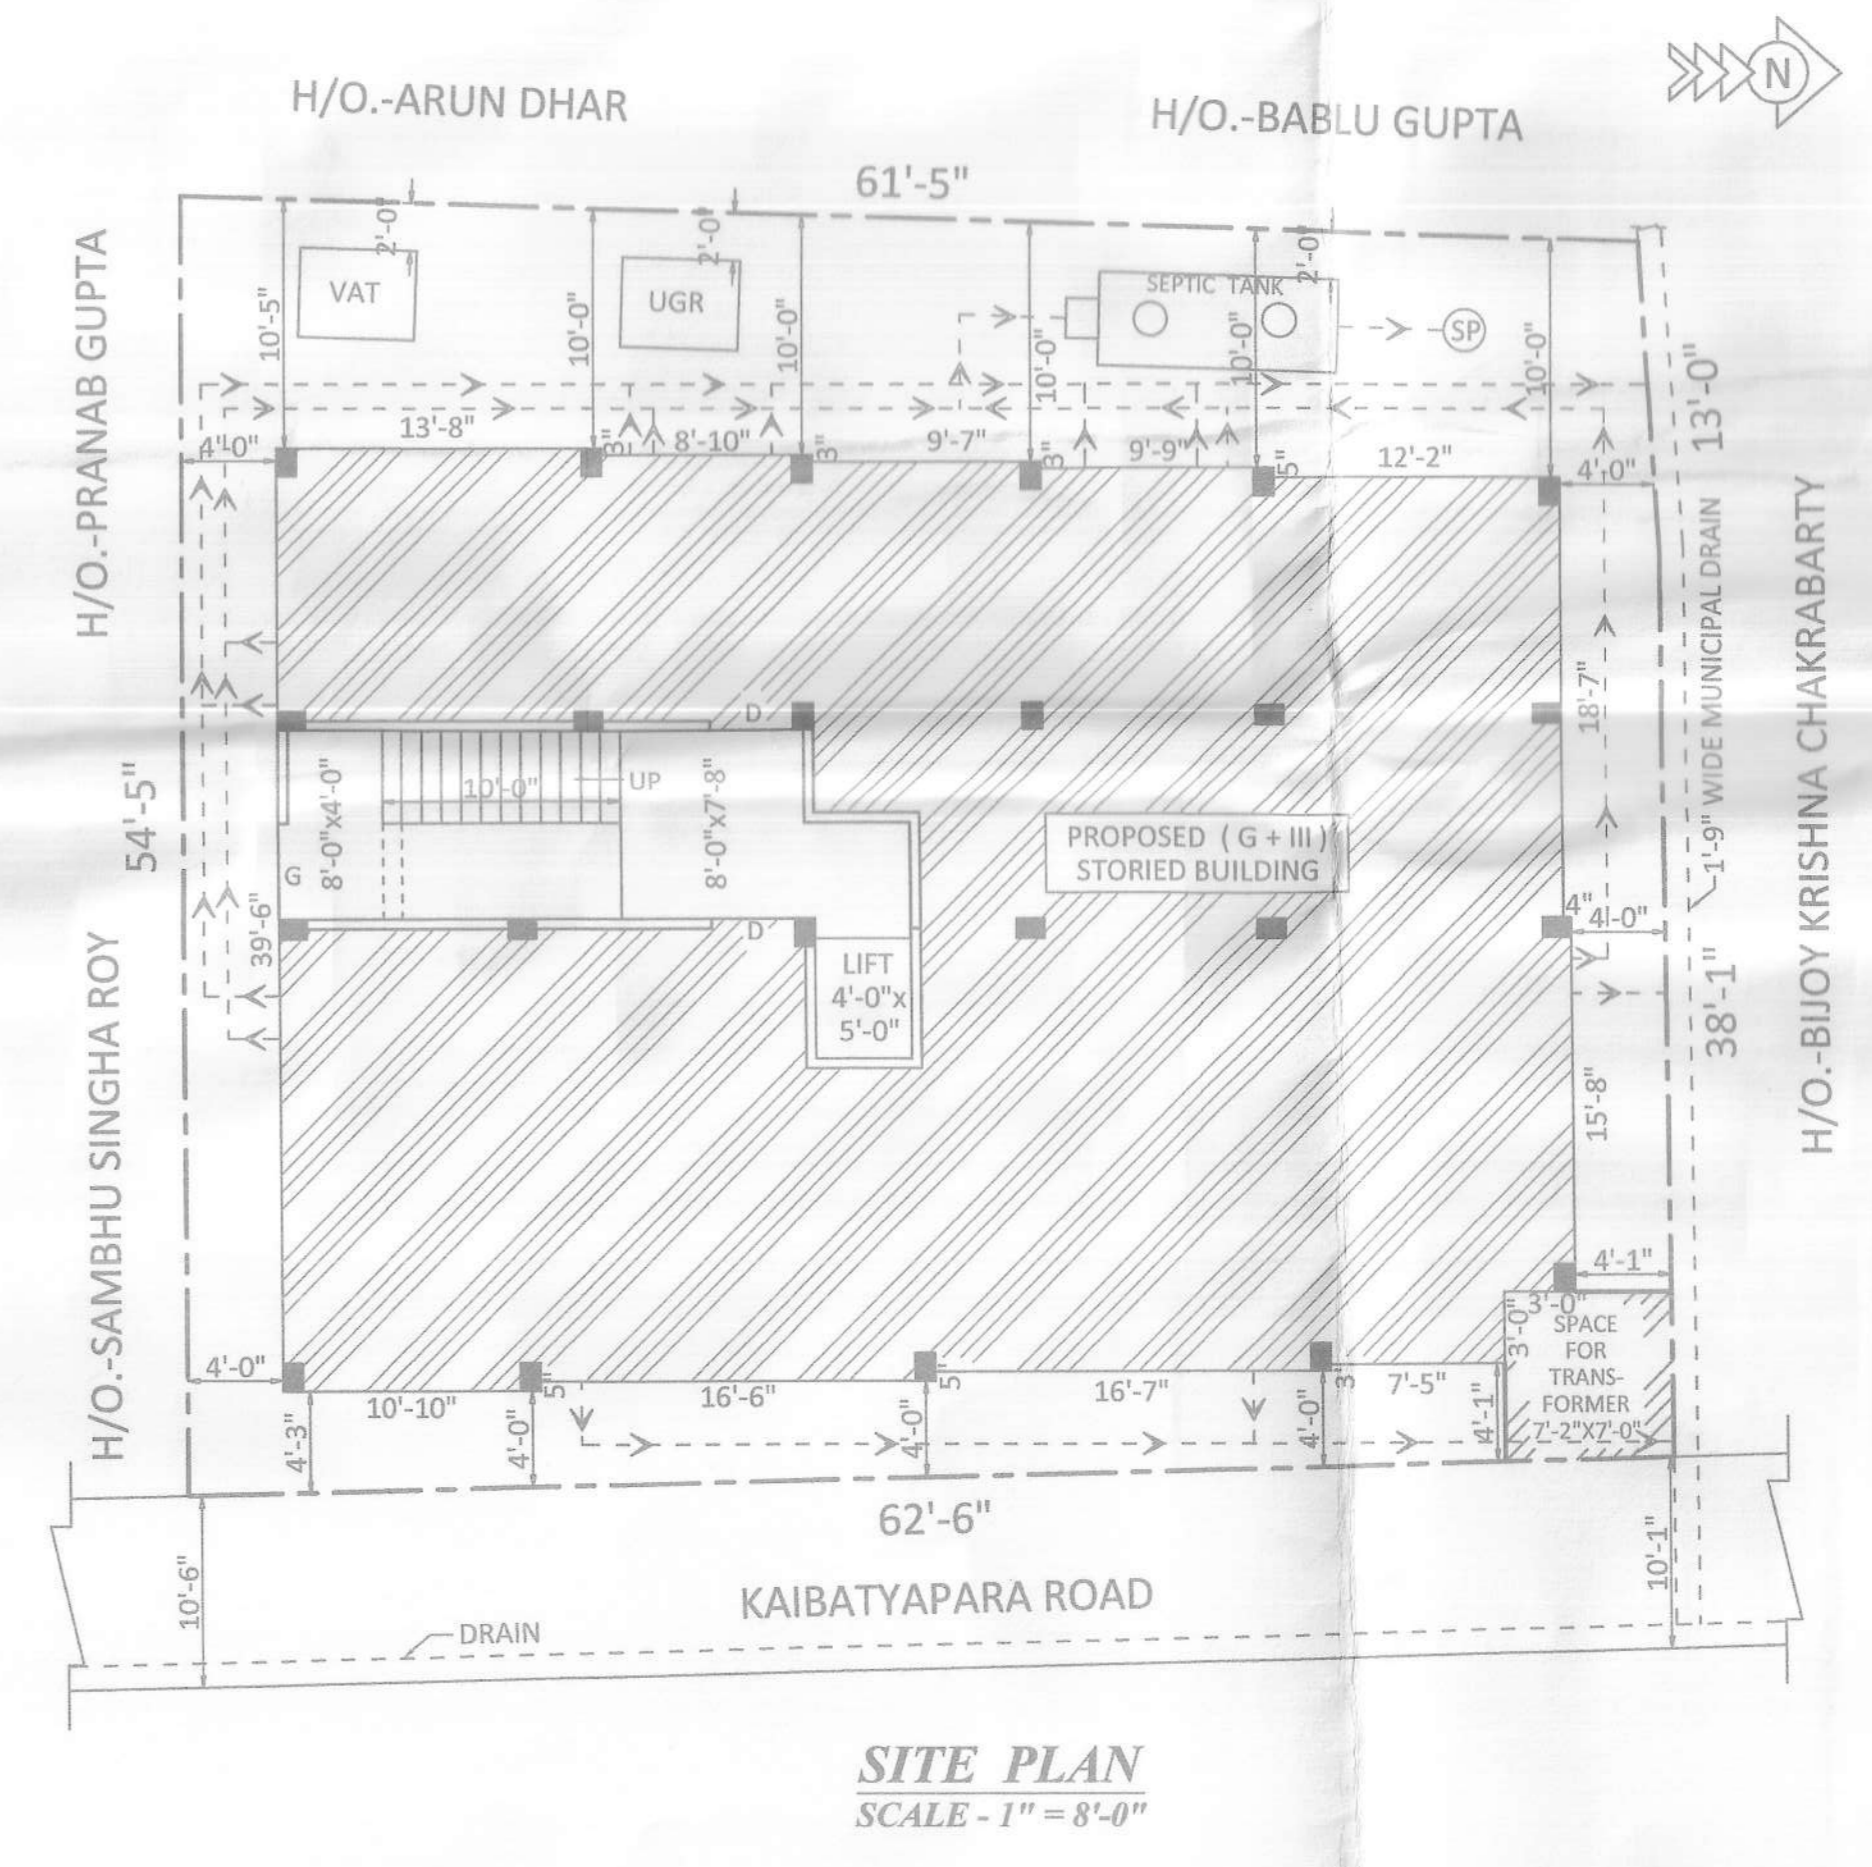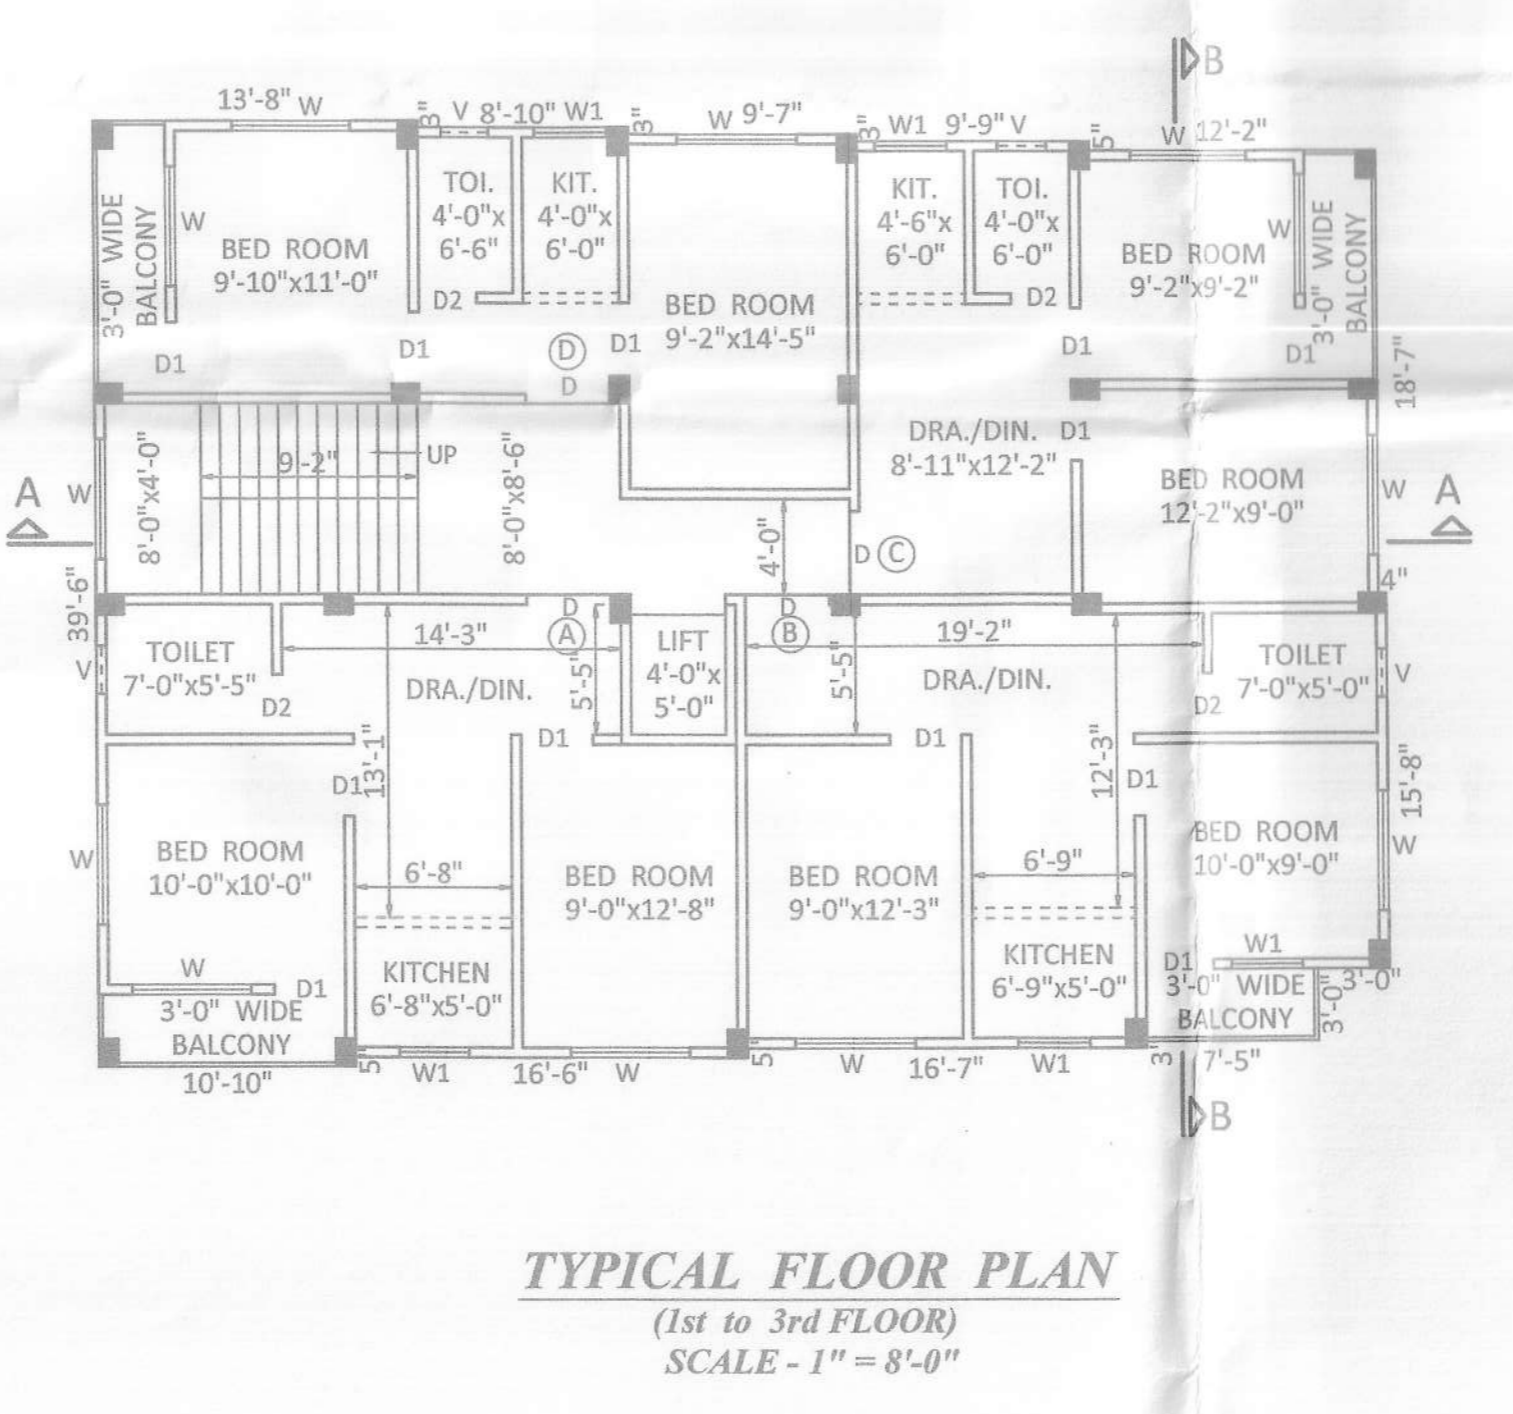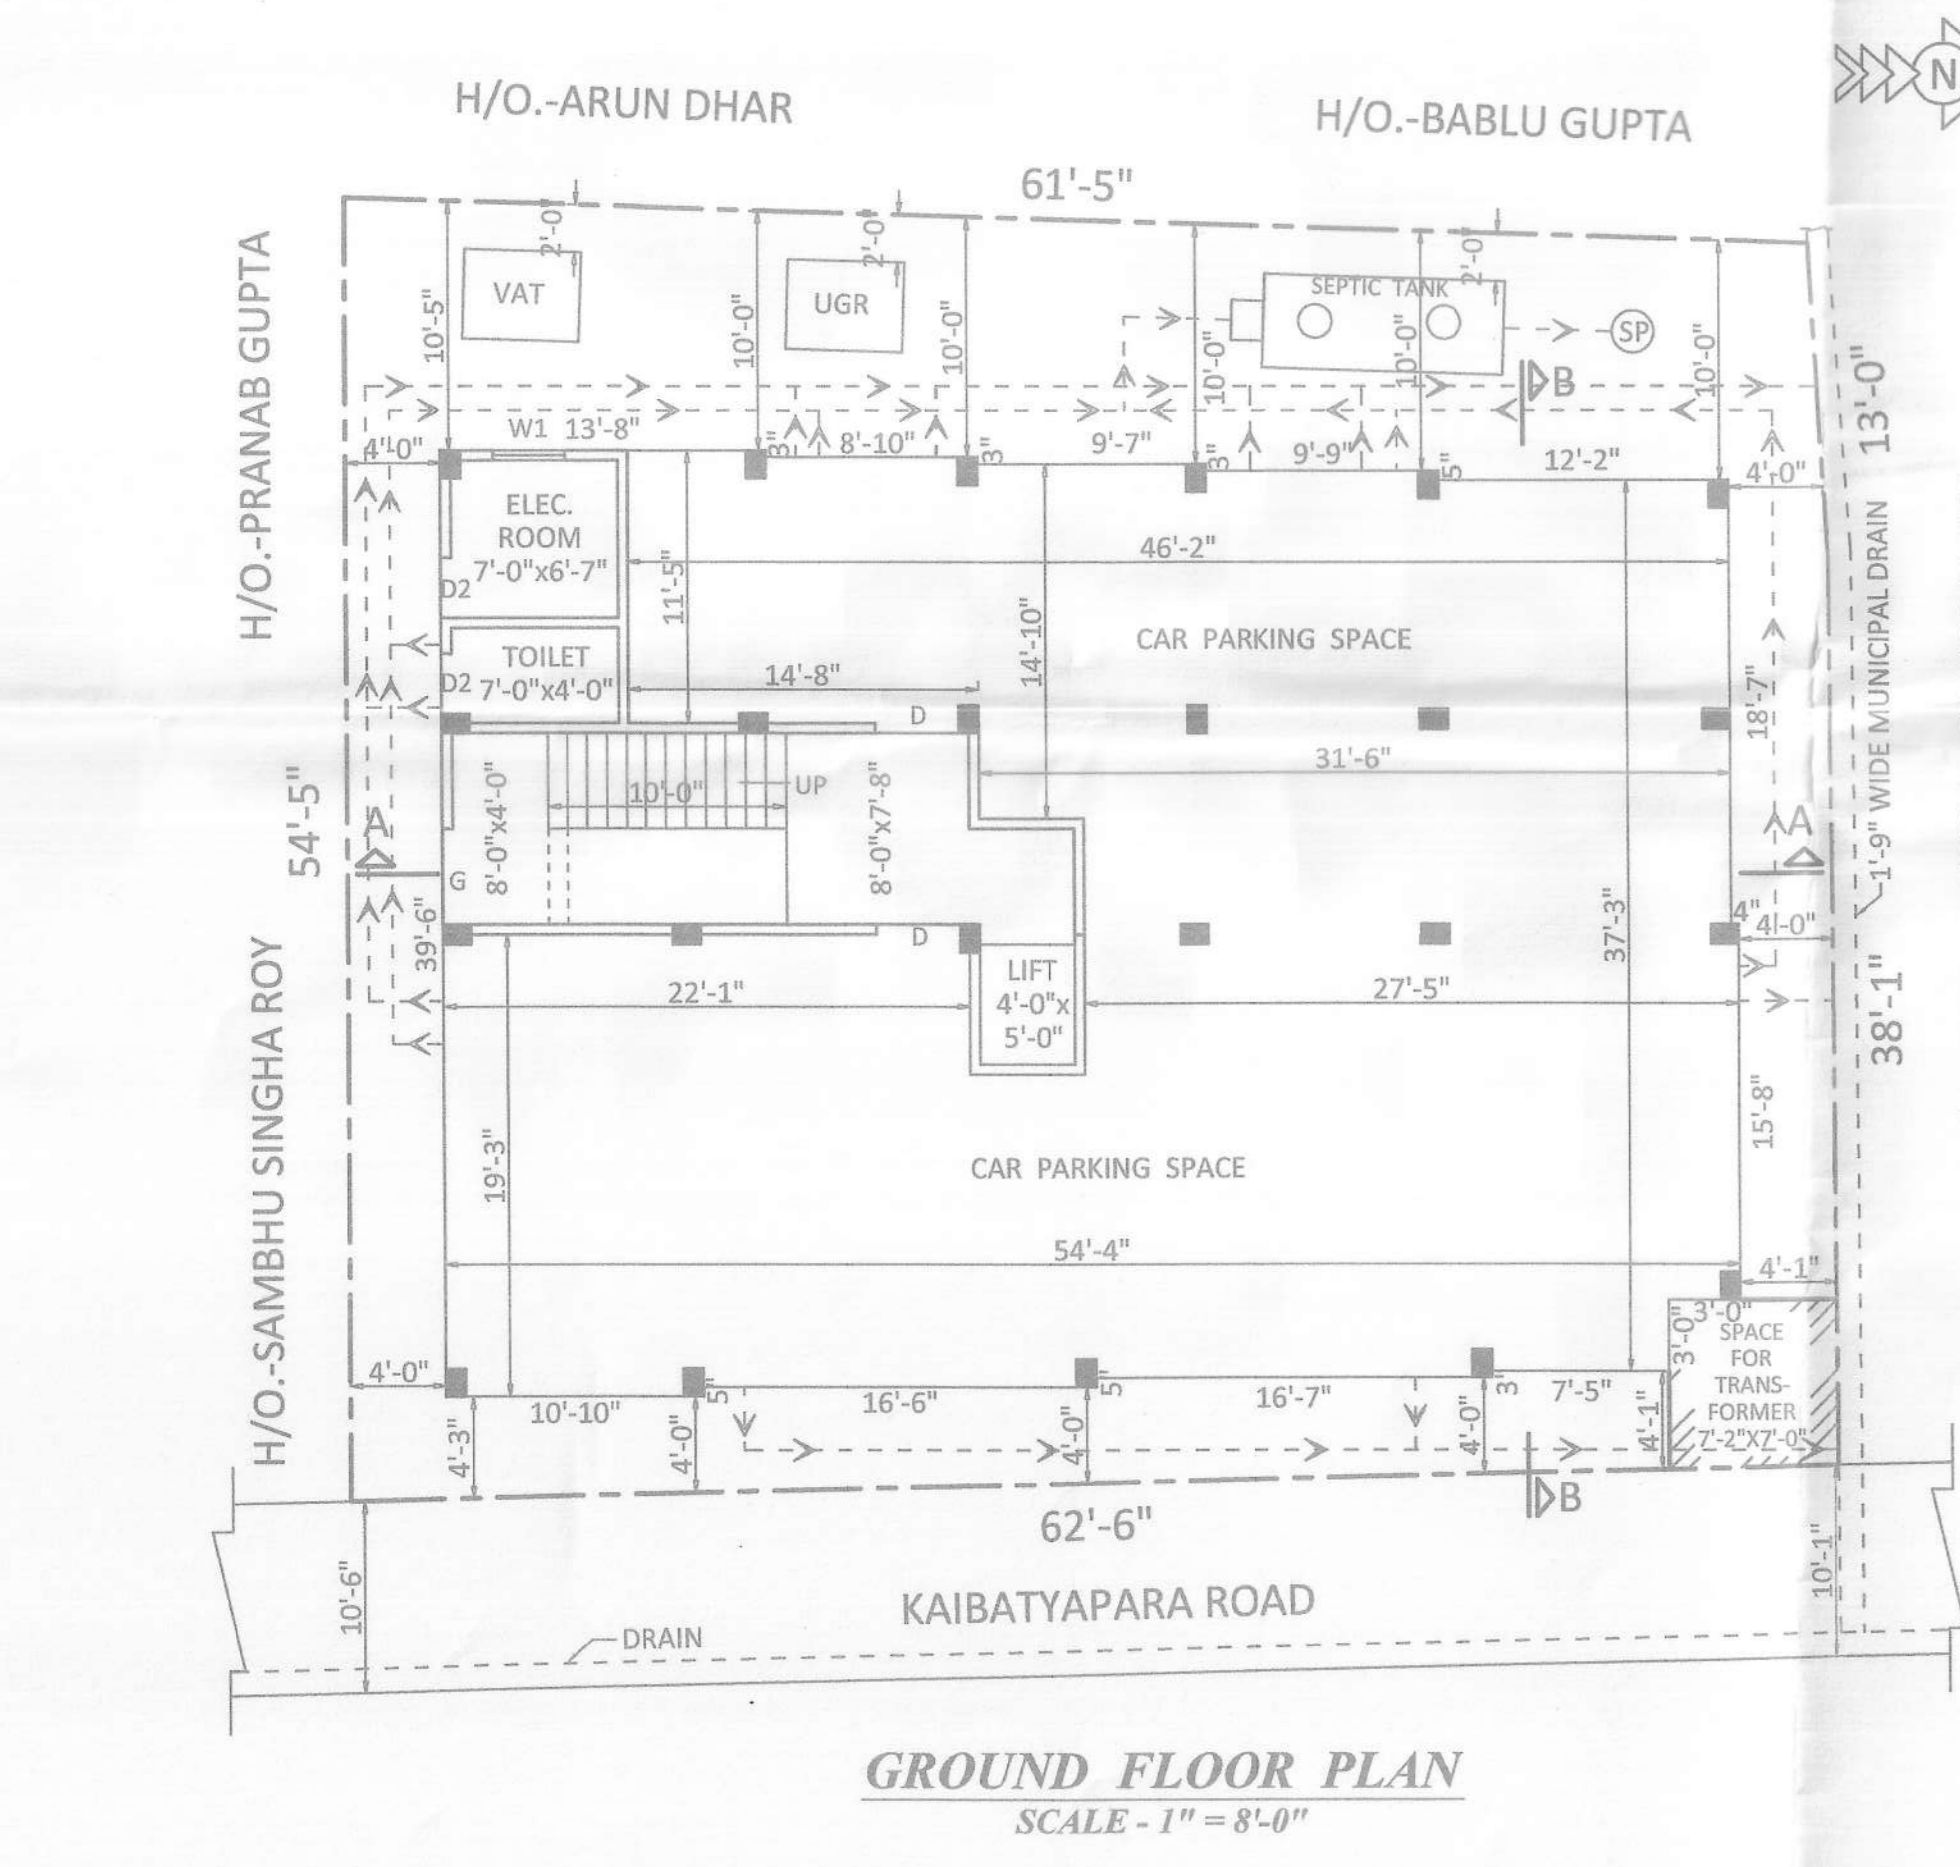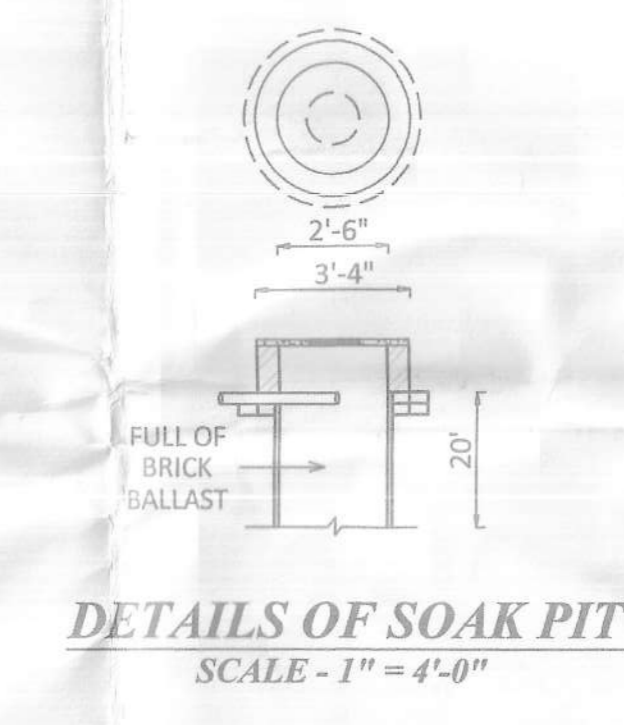

**AREA STATEMENT**

LAND AREA = 05 K. 00 CH. 00 SFT.  
 (AS PER DEED)

LAND AREA = 04 K. 08 CH. 27 SFT.  
 (AS PER PHYSICAL MEASUREMENT)

COVERED AREA :

PROP. GR. FL COVERED AREA = 2071 SFT.

CAR PARKING AREA = 1763 SFT.  
 STAIR CASE, LIFT & LOBBY AREA = 218 SFT.  
 TOILET AREA = 35 SFT.  
 ELECTRIC ROOM AREA = 55 SFT.

PROP. GR. FL. ROOF SLAB AREA = 2071 SFT.

PROP. 1st, 2nd & 3rd. FL. COVERED AREA = 2071 SFT. (EACH FLOOR)

HEIGHT OF THE BUILDING = 36'-0"



PROP. GR., 1st, 2nd & 3rd. FLOOR PLAN, SITE PLAN, ELEVATION, SECTION ON A-A, SECTION ON B-B, ROOF PLAN, DETAILS OF SEPTIC TANK, DETAILS OF VAT, U.G.R., O.H.R., SOAK-PIT & DRAIN.

DATE - 24.08.2023 DRAWN BY Prasenjit

SCALE - 1" = 8'-0"

DRG NO. - SJ / BUILD / 404 / 2023



বাড়ী নির্মান হয়ে যাওয়ার পর বাড়ীর  
সামনে গাছ লাগান ও পরিচ্ছন্ন রাখুন।  
বারাসাত পৌরসভা

নিজেদের স্বার্থেই জল অপচয় বন্ধ  
করুন।  
বারাসাত পৌরসভা

পার্শ্ববর্তী ড্রেন বা নর্দমায় জঞ্জাল  
ফেলবেন না।  
বারাসাত পৌরসভা

নিজের স্বার্থেই পরিবেশ দূষণ প্রতিরোধ  
করুন ও করান।  
বারাসাত পৌরসভা

Construction will be strictly  
as per sanctioned plan

Barasat Municipality

Municipal Office will be informed  
within one month from the date  
of completion.

Barasat Municipality

This building Plan is valid  
for three years from the  
date of sanction

Barasat Municipality