


CONDITIONALLY APPROVED THE PLANNED NOTICE... PLACED IN THE BUILDING COMMITTEE MEETING HELD ON 15-10-10 & RECOMMENDED


Passed in the M.C. Meeting held on 02-2-10

Valid for Three Years From the Date of Sanctioned 23-7-19

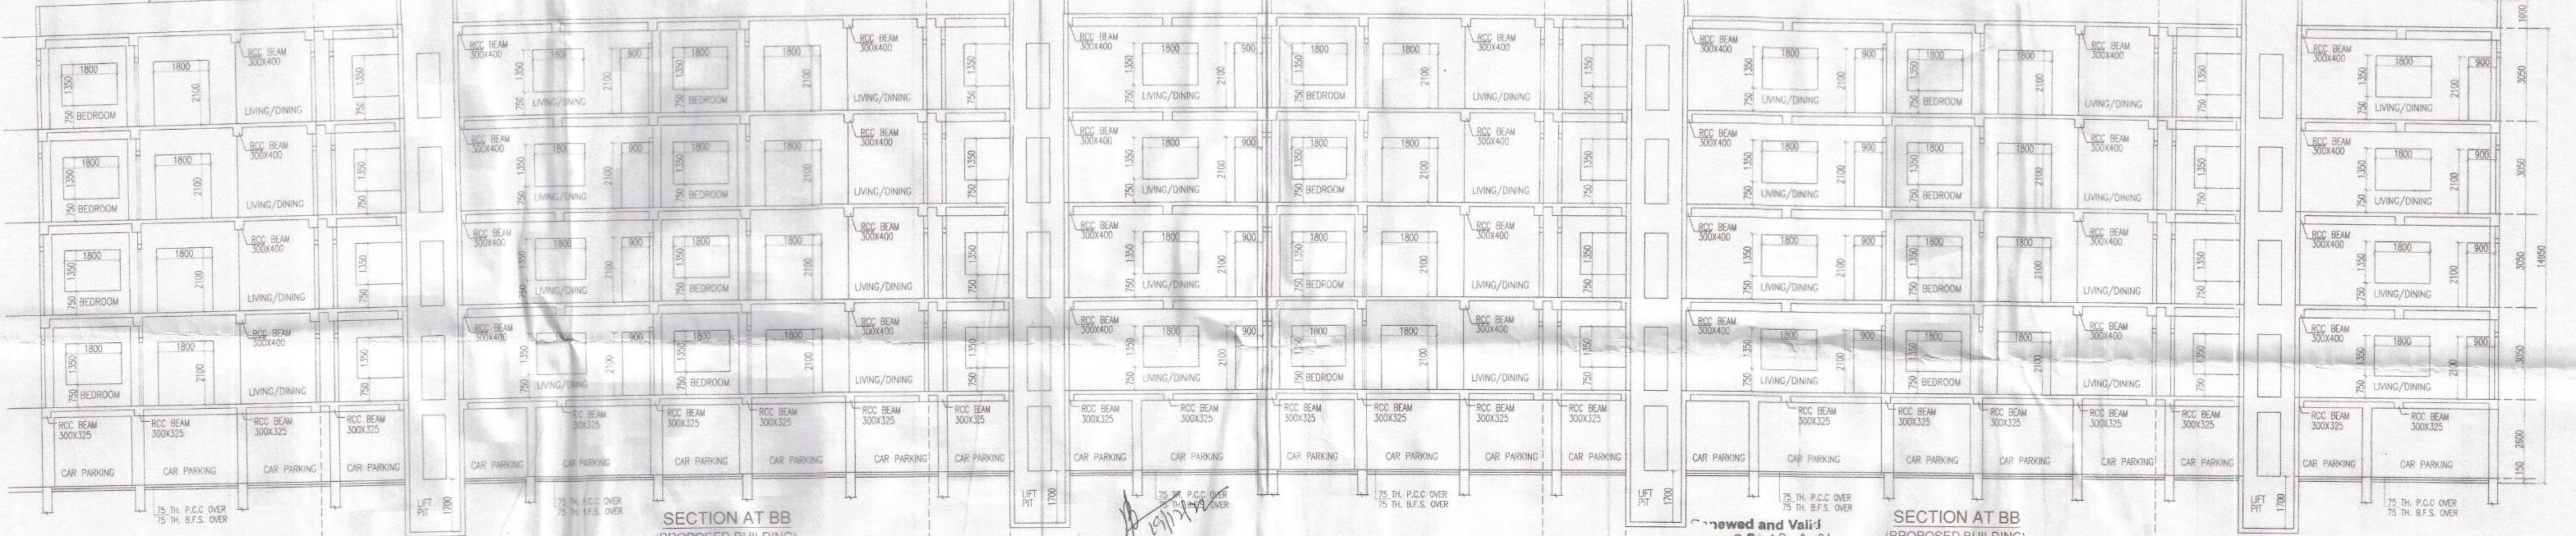

SECTION AT BB (PROPOSED BUILDING) SCALE - 1:100


SECTION AT BB (PROPOSED BUILDING) SCALE - 1:100

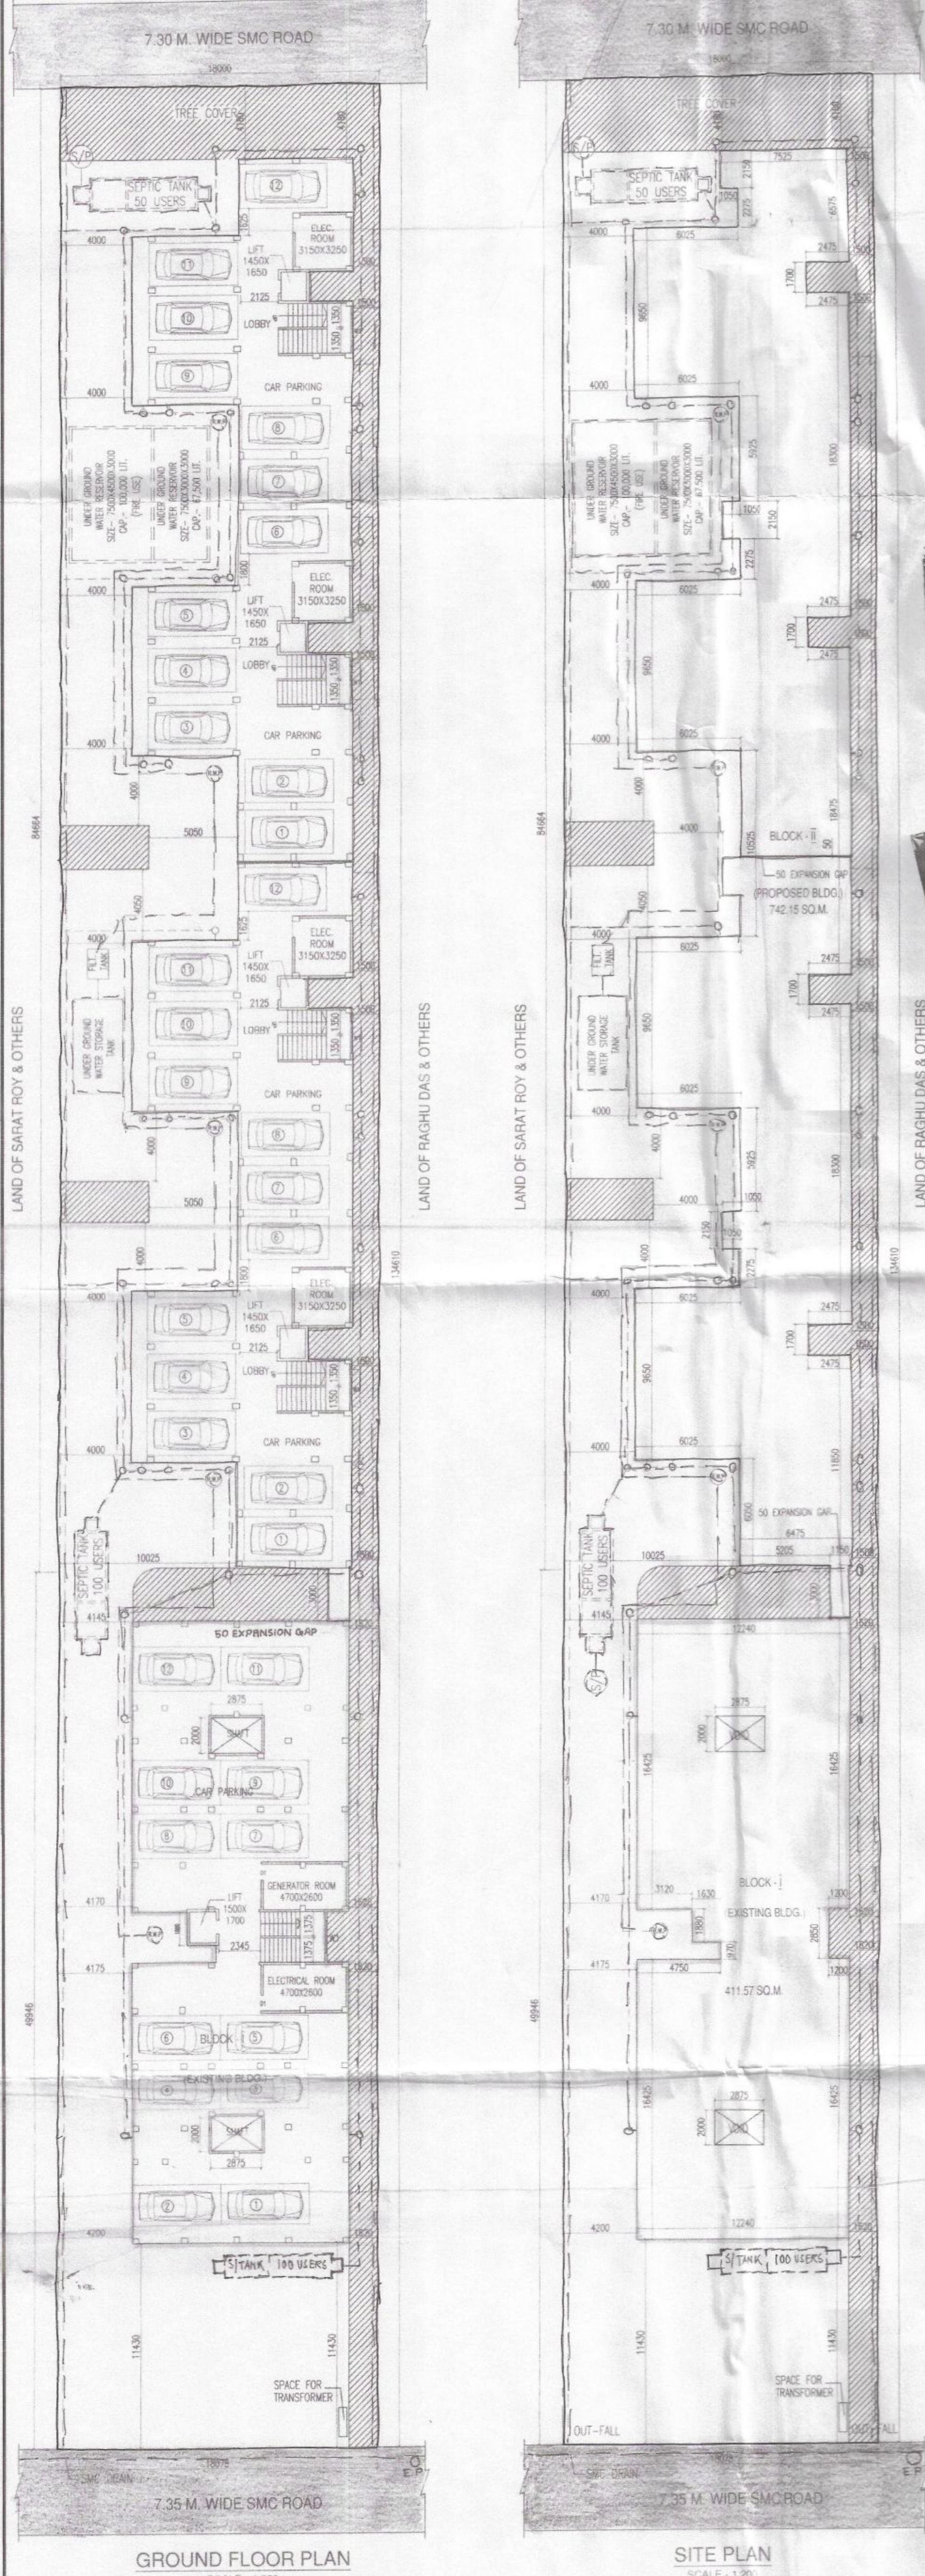

GROUND FLOOR PLAN SCALE - 1:200

SITE PLAN SCALE - 1:200


SCHEDULE OF OPENING table with columns for MKD, SIZE, SILL, and LINTEL for various window types.

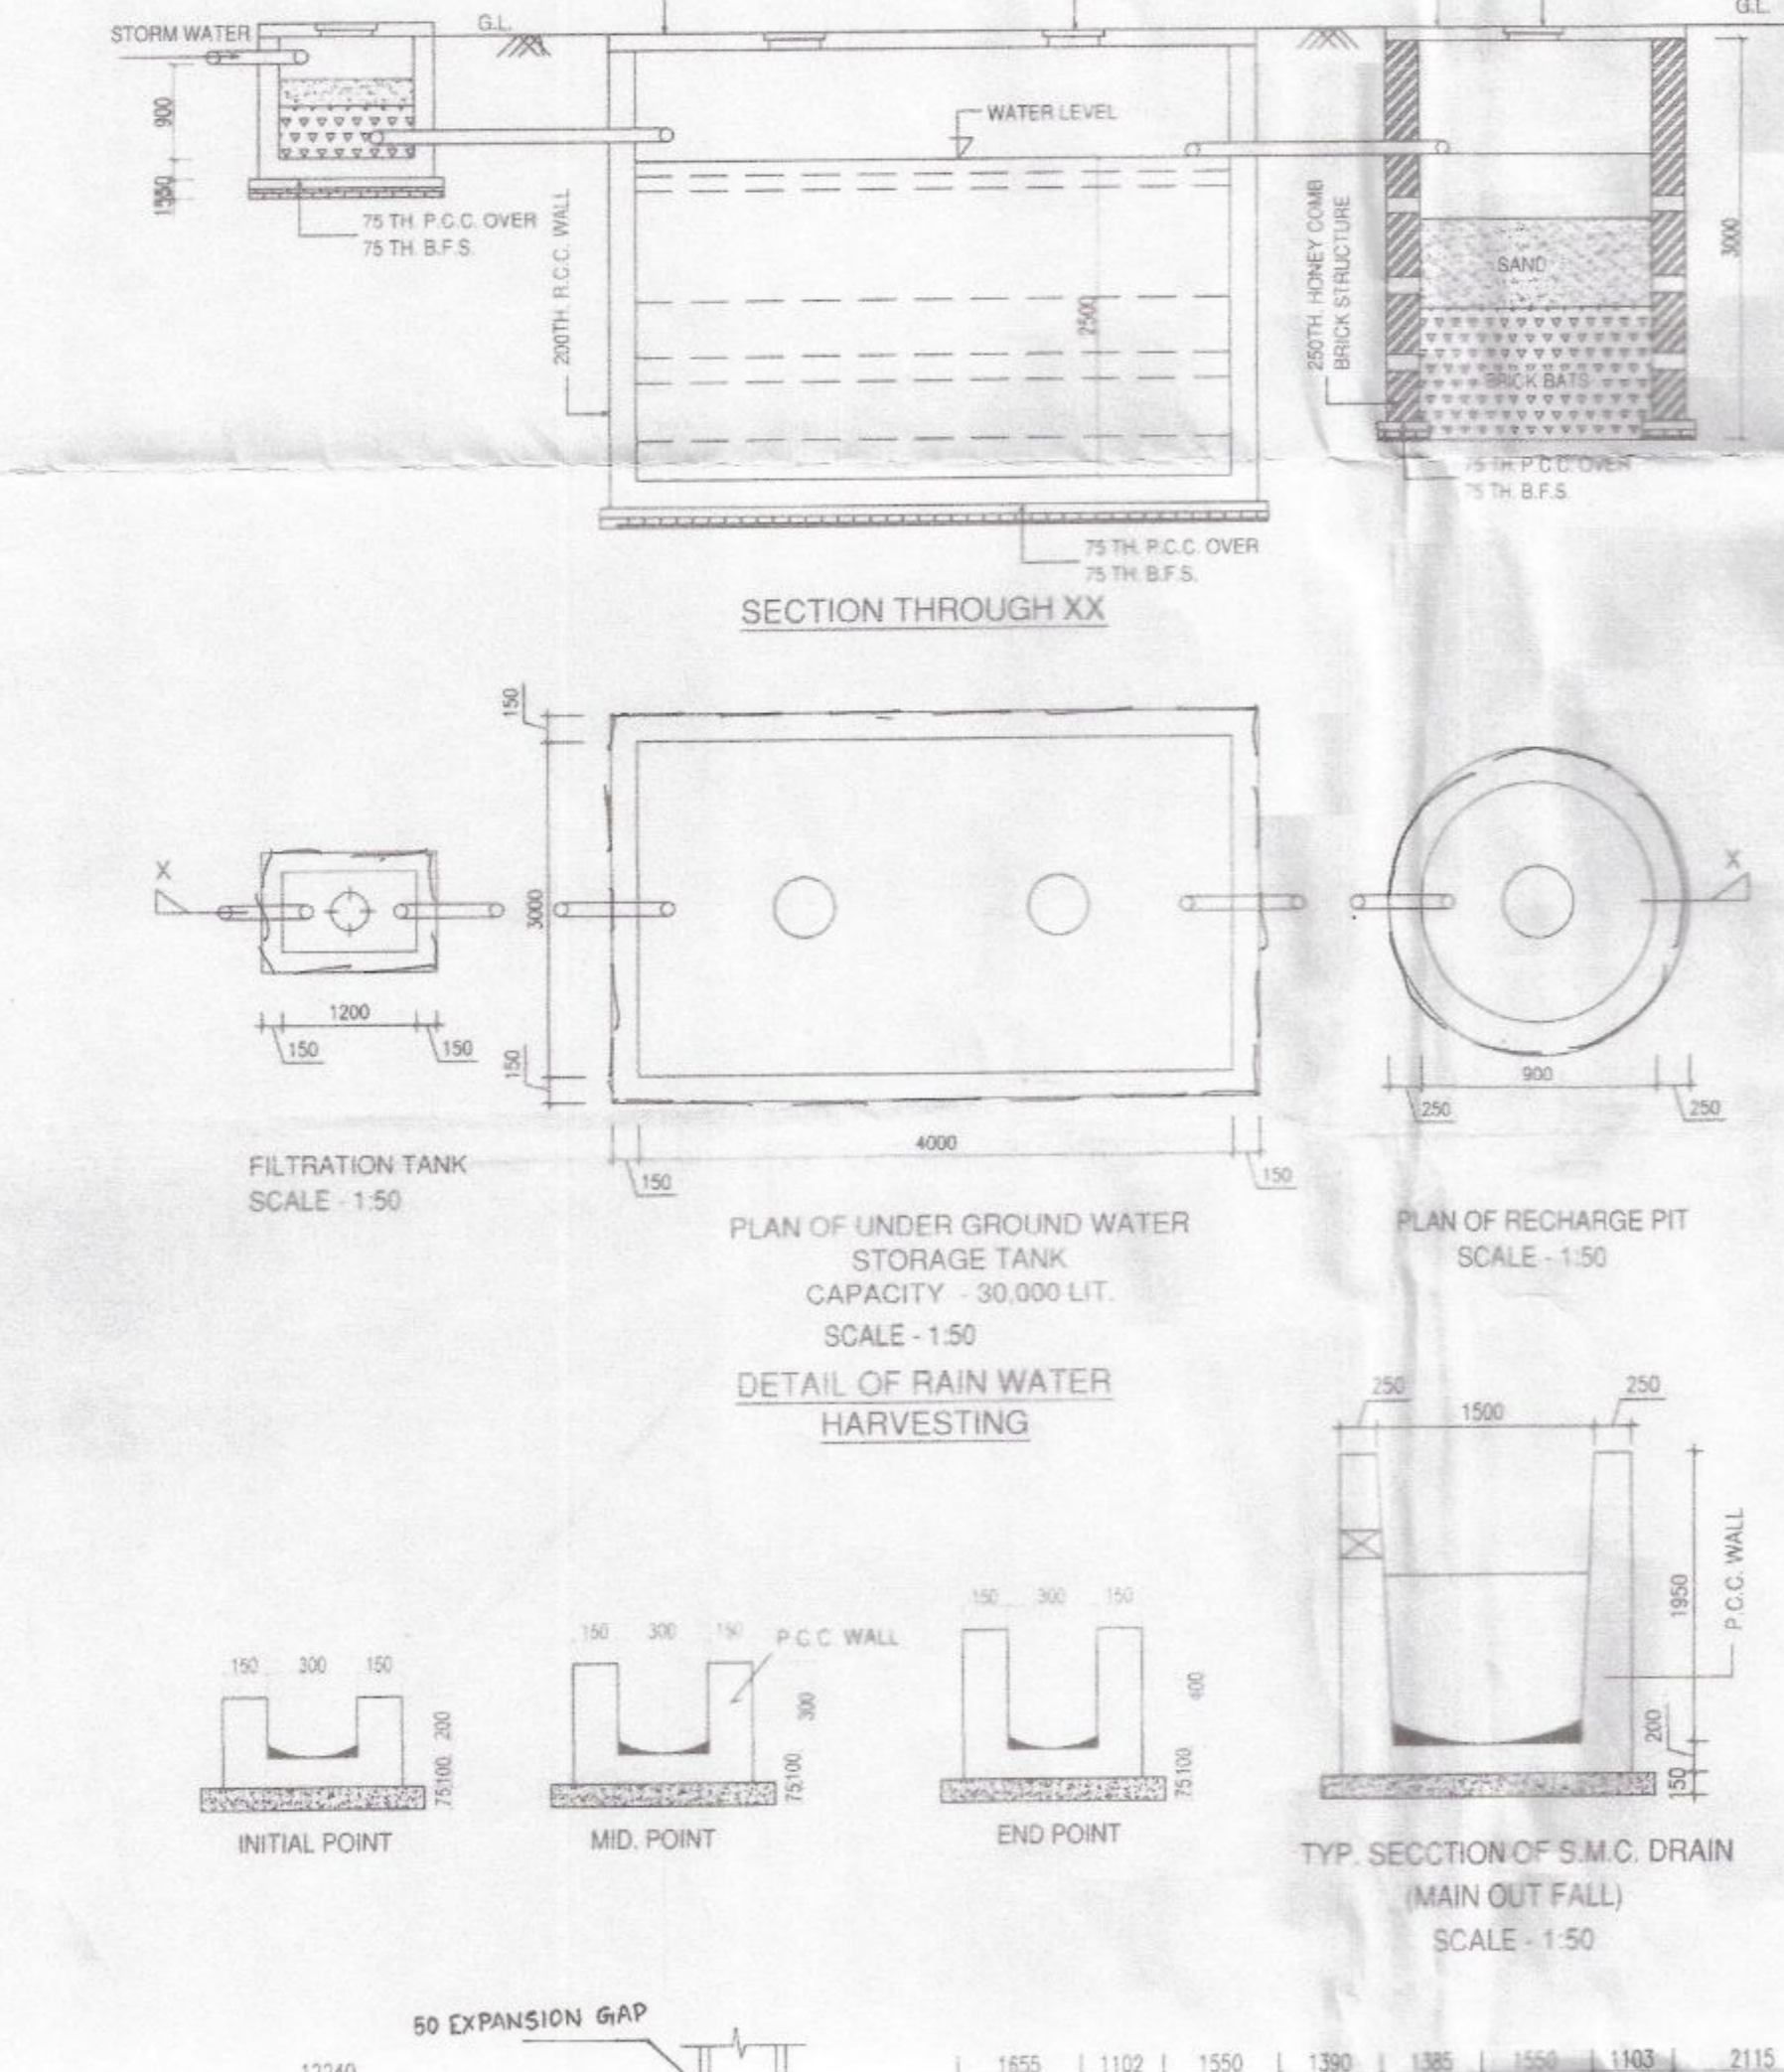


SECTION THROUGH XX

PLAN OF UNDER GROUND WATER STORAGE TANK

DETAIL OF RAIN WATER HARVESTING

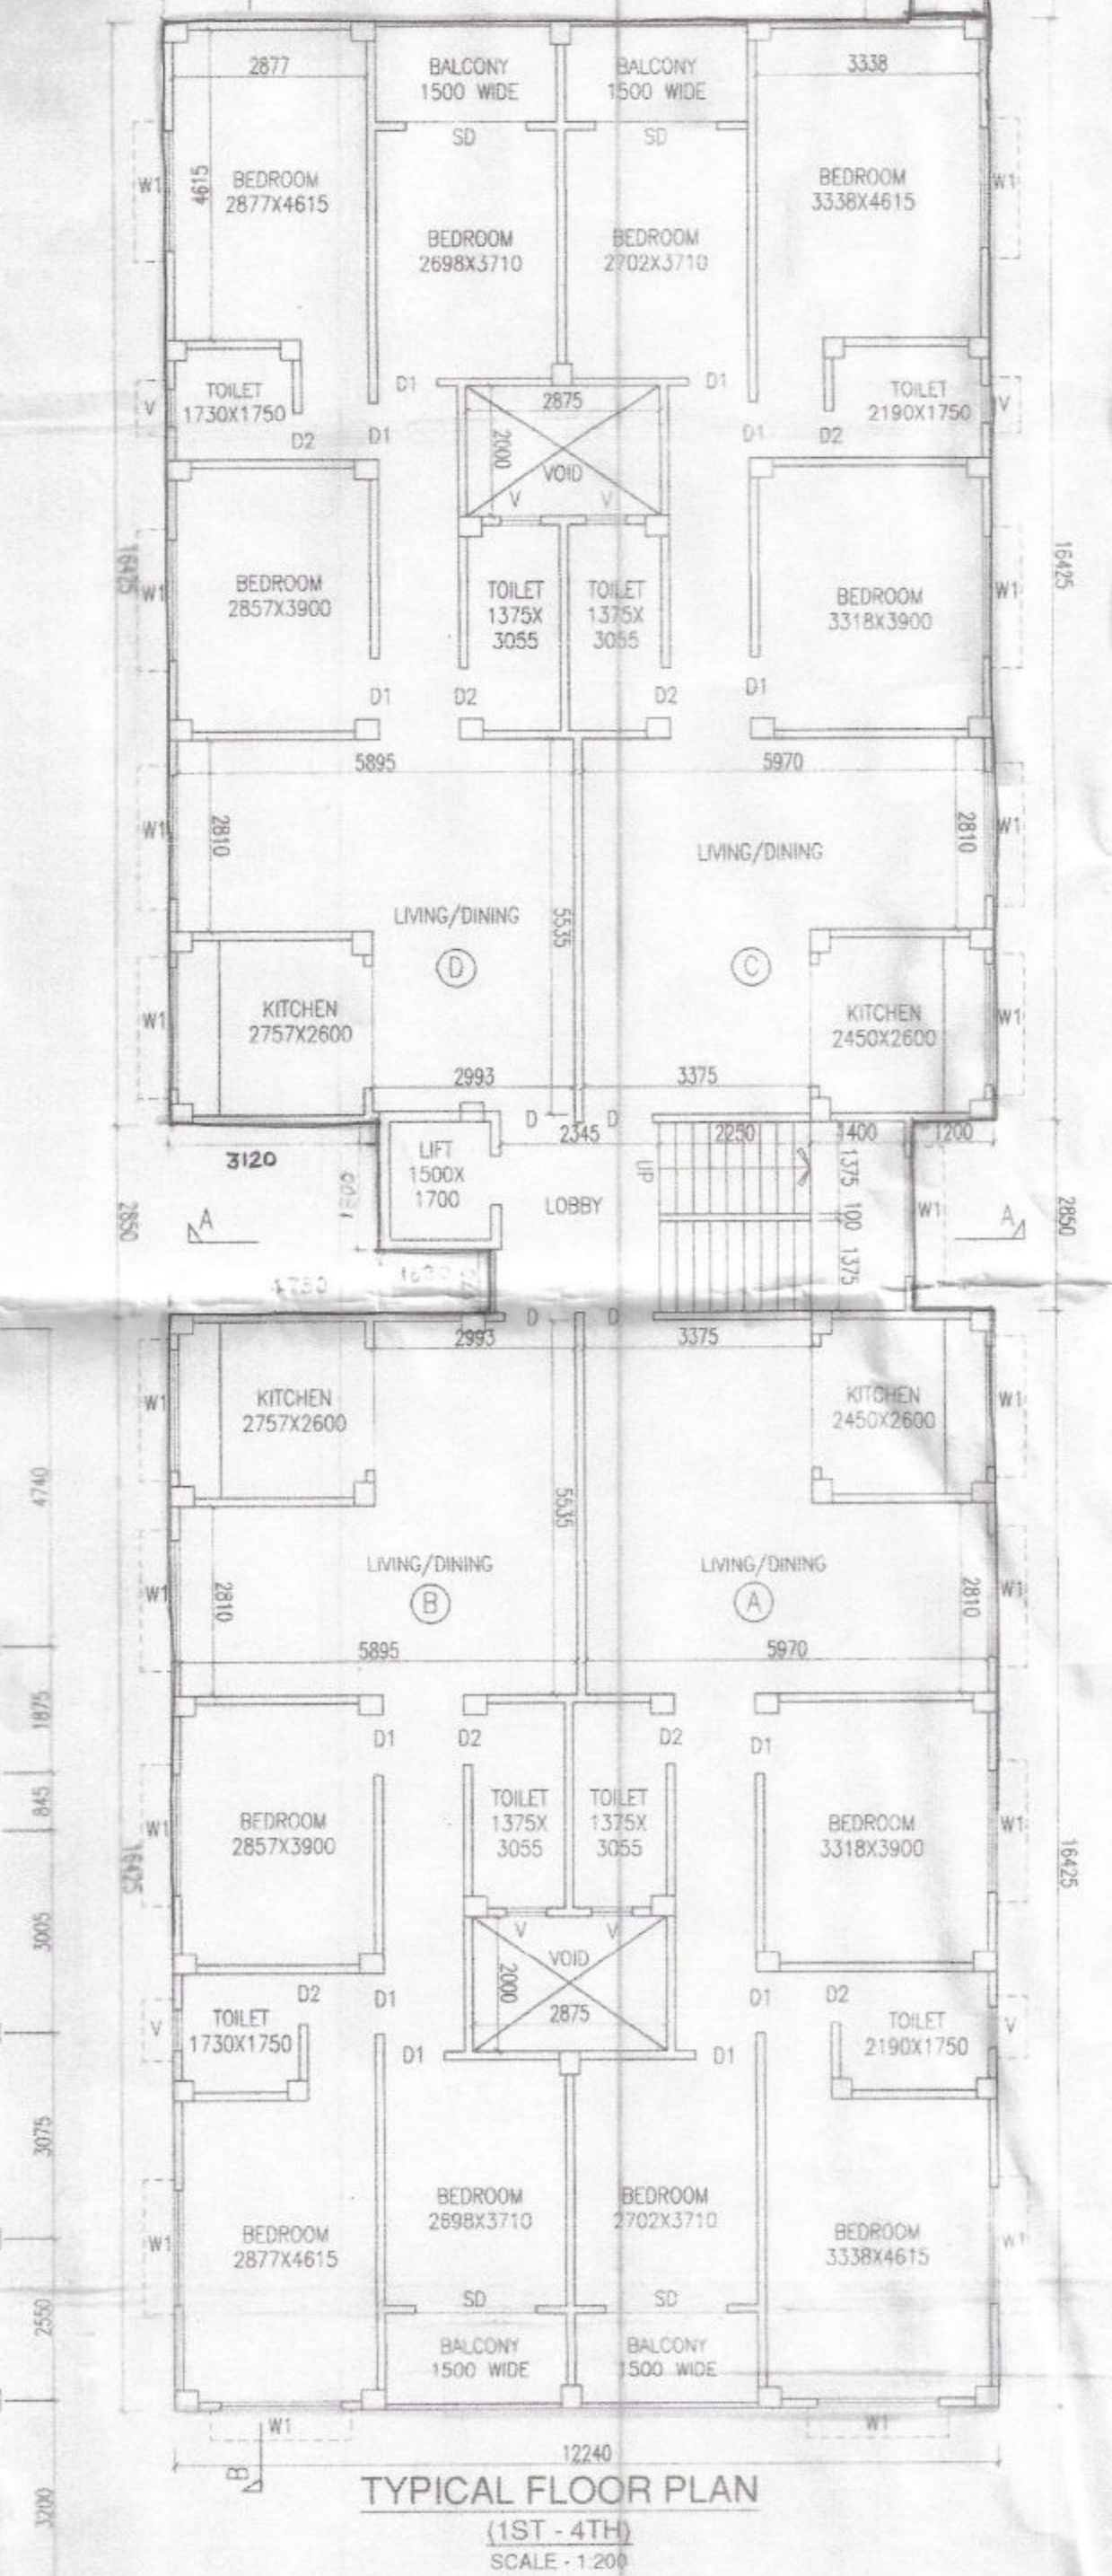

TYPICAL FLOOR PLAN LIST-411A SCALE - 1:200

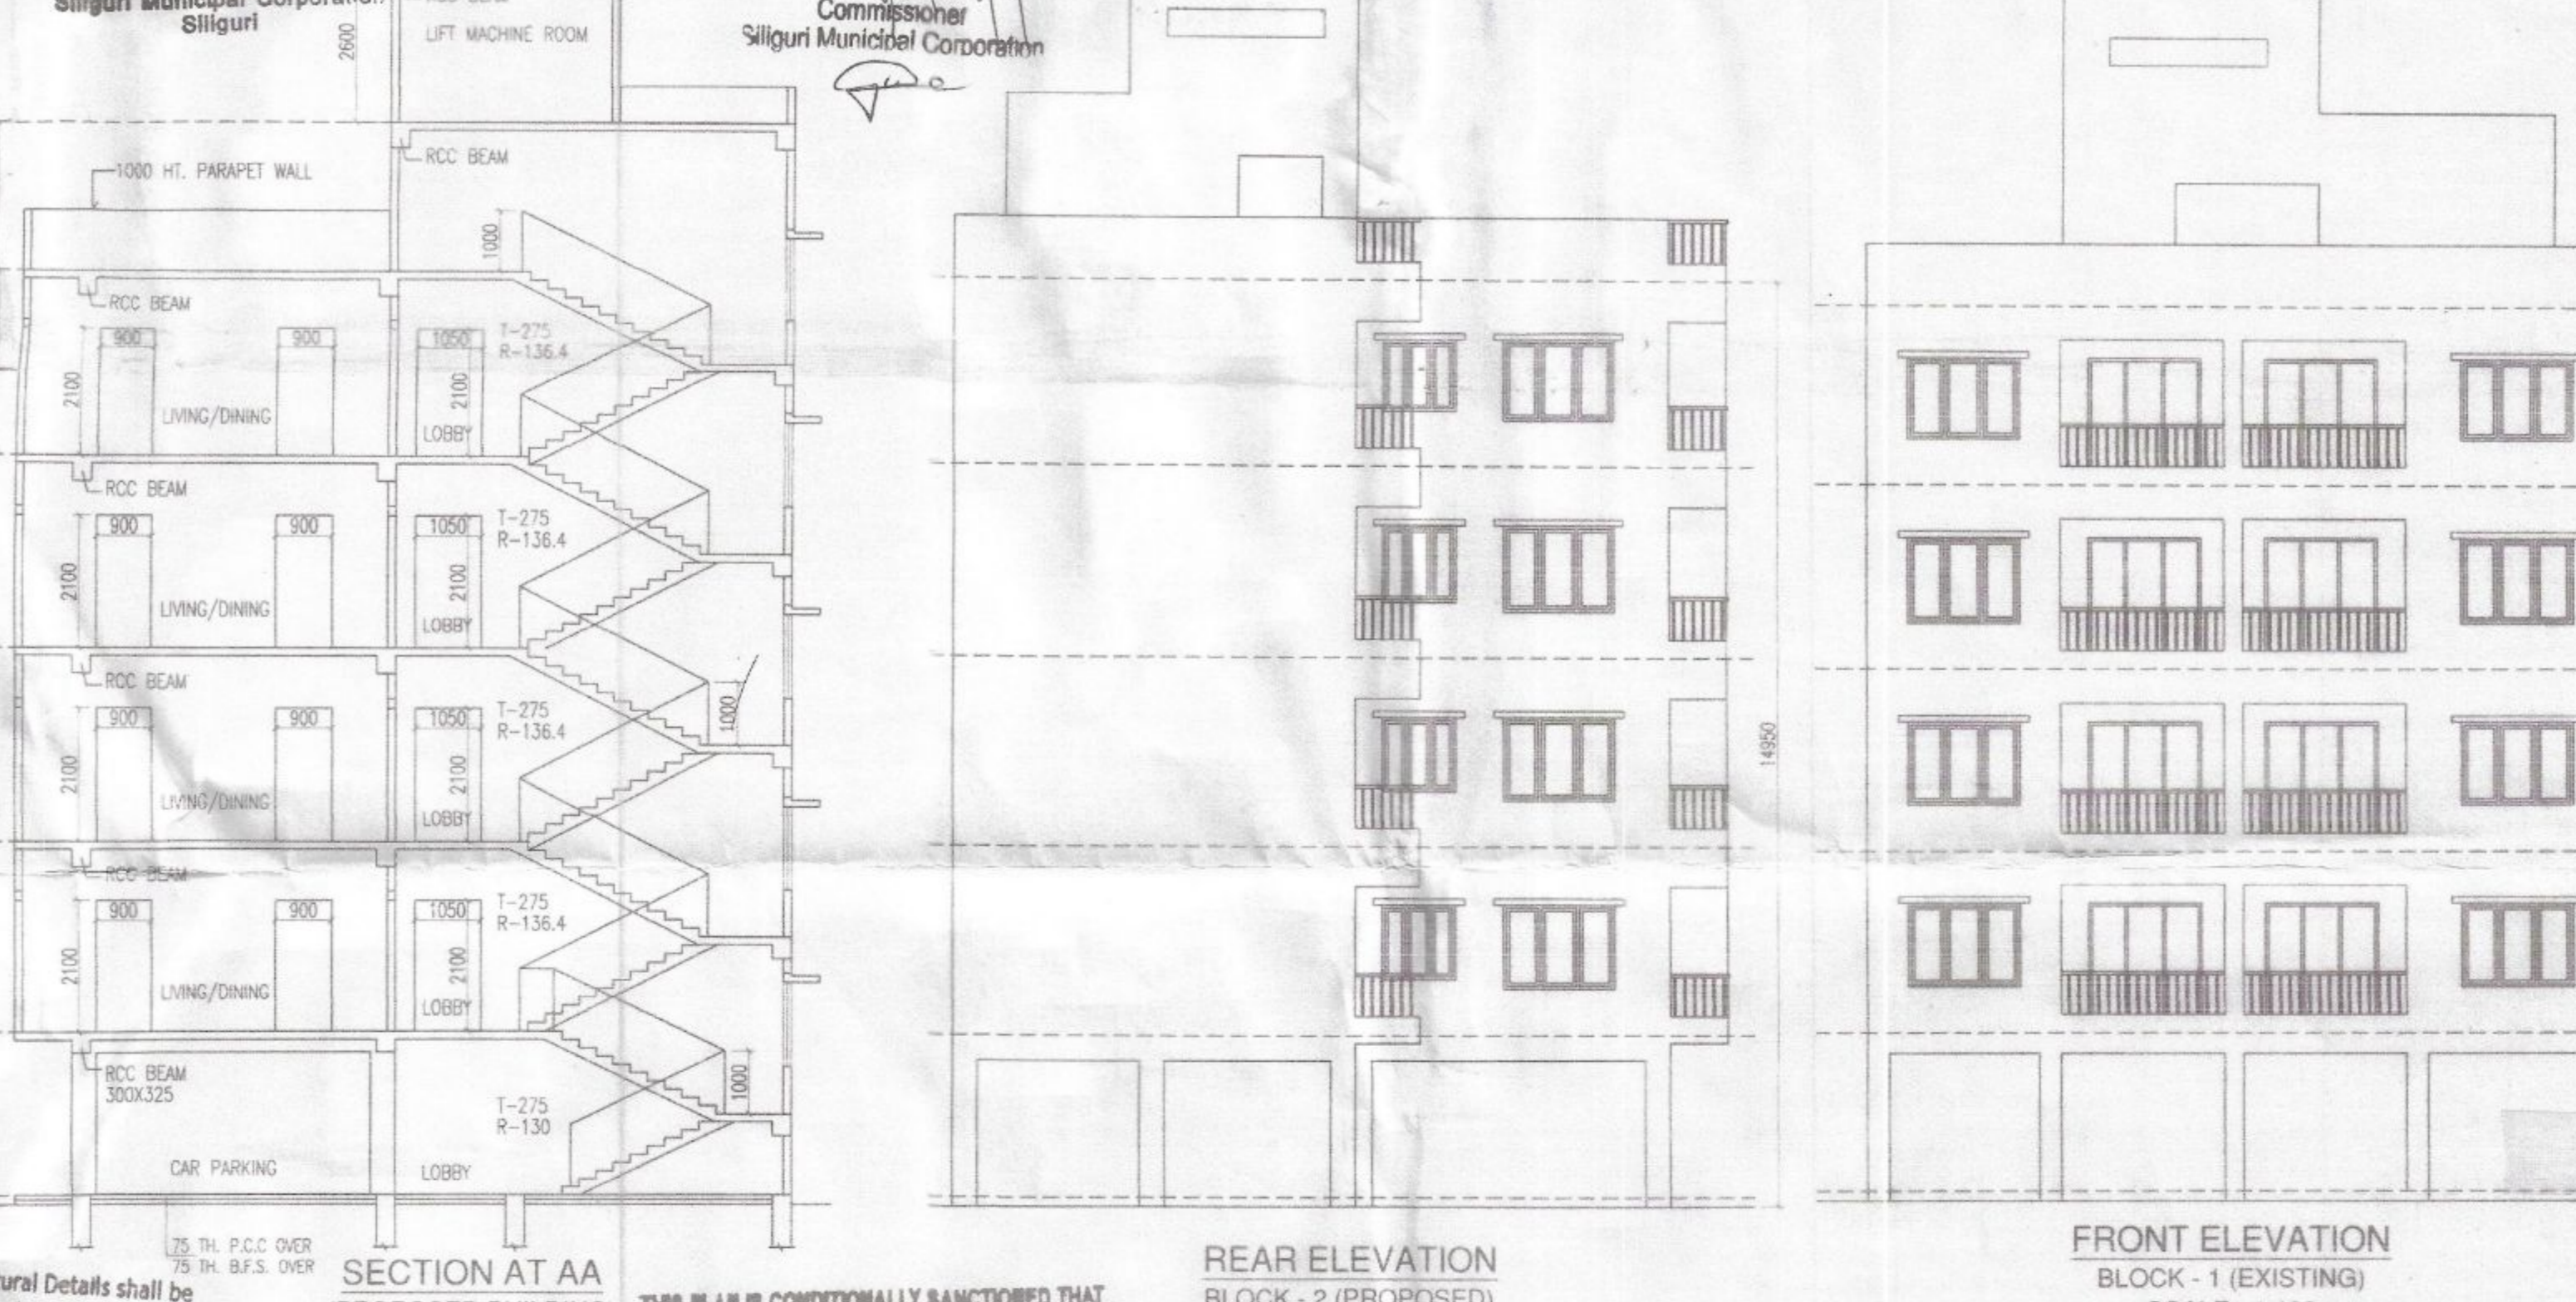


REAR ELEVATION BLOCK - 2 (PROPOSED) SCALE - 1:100

FRONT ELEVATION BLOCK - 1 (EXISTING) SCALE - 1:100

SECTION AT AA (PROPOSED BUILDING) SCALE - 1:100

SECTION AT BB (EXISTING BUILDING) SCALE - 1:100

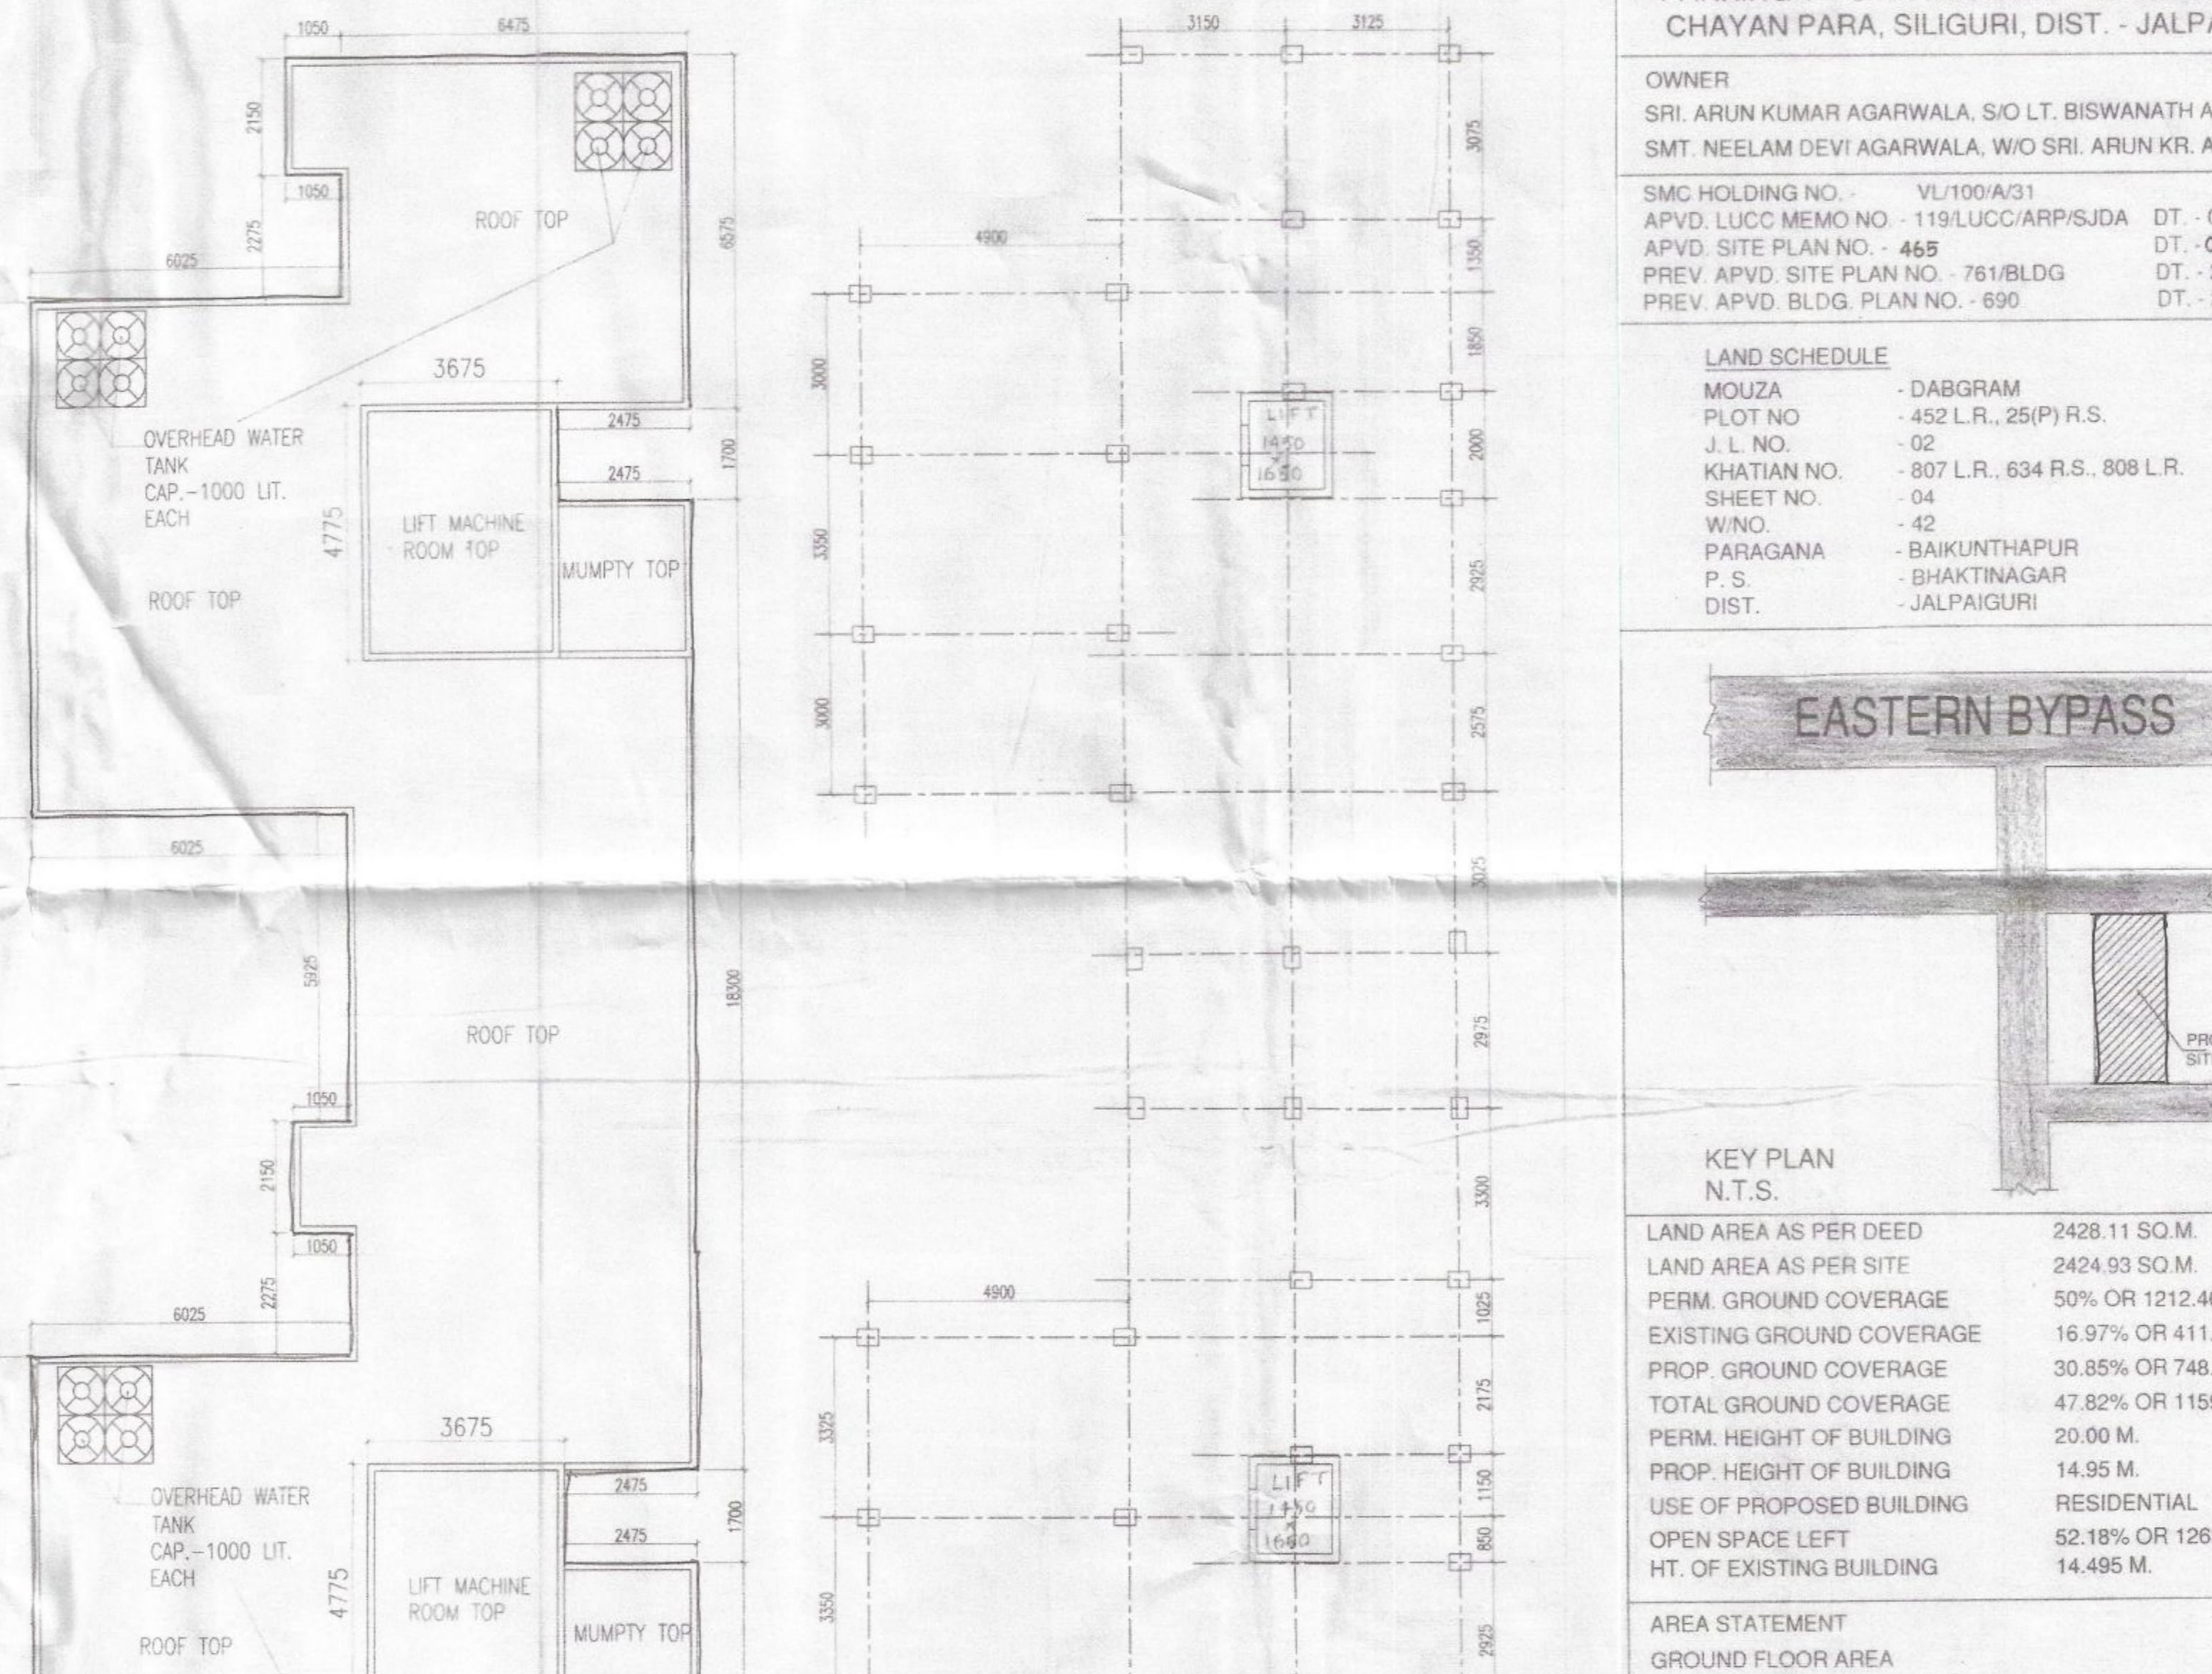

ROOF PLAN (PROPOSED BUILDING) SCALE - 1:100

COLUMN LAYOUT PLAN (PROPOSED BUILDING) SCALE - 1:100

REVISION PLAN FOR PROPOSED & EXISTING PARKING... OWNER: SRI. ARUN KUMAR AGARWALA... SMC HOLDING NO. VU1000431

LAND SCHEDULE table listing plot no., mouza, J.L. No., sheet no., W/O, and paragona details.

KEY PLAN table showing land area, floor area, and other metrics for the proposed and existing buildings.

DECLARATION BY OWNER... I DO HEREBY DECLARE THAT THE BUILDING PROPOSED FOR CONSTRUCTION... SIGNATURE OF OWNER

TREE COVER AREA CALCULATION table with columns for area, land area, and permissible tree cover.

DECLARATION BY GEO-TECHNICAL ENGINEER... I DO HEREBY CERTIFY THAT THE FOUNDATION AND THE SUPERSTRUCTURE... SIGNATURE OF GEO. ENGR.

FLOOR AREA (TENEMENT) table showing area and total for various flat types (A through T).

TITLE: CORPORATION PLAN... DRAWN: SOURAV CHKD. S.M. SCALE: AS SHOWN SHEET NO. 01/01