

THE AREA STATEMENT

PROJECT NO. 100801
 PREPARED BY: ARCHITECT
 DATE: 01/10/2017
 SCALE: 1:400
 SHEET NO. 1 OF 1

PROPOSED FLOOR AREA

NO. OF FLOORS: 1
 TOTAL FLOOR AREA: 100801 SQ. M.
 TOTAL BUILDING AREA: 100801 SQ. M.
 TOTAL COVERED AREA: 100801 SQ. M.
 TOTAL OPEN AREA: 0 SQ. M.
 TOTAL AREA UNDER CONSTRUCTION: 100801 SQ. M.

STATEMENT OF WORK

1. ASSESSE NO. 1100800002
 2. PREMISES NO. 991, EASTERN METROPOLITAN BYPASS
 3. BLOCK NO. 10, PAGE NO. 1070 TO 1078 YEAR: 2012
 4. AREA OF LAND: 100800 SQ. M. (AS PER DEED)
 5. NO. OF STOREY: 19 G. ABOVE
 6. NO. OF STOREY: 19 G. ABOVE

STATEMENT OF WORK

1. ASSESSE NO. 1100800002
 2. PREMISES NO. 991, EASTERN METROPOLITAN BYPASS
 3. BLOCK NO. 10, PAGE NO. 1070 TO 1078 YEAR: 2012
 4. AREA OF LAND: 100800 SQ. M. (AS PER DEED)
 5. NO. OF STOREY: 19 G. ABOVE
 6. NO. OF STOREY: 19 G. ABOVE

SIGNATURE OF OWNER

100801
 Signature of Owner

SIGNATURE OF STRUCTURAL REVIEWER

100801
 Signature of Structural Reviewer

SIGNATURE OF GEO. TECH. ENGINEER

100801
 Signature of Geo. Tech. Engineer

SIGNATURE OF ARCHITECT

100801
 Signature of Architect

PROJECT:
 Proposed addition of 19 floors and alteration of existing 19th floor at Eastern Metropolitan Bypass, Block No. 10, Page No. 1070 to 1078, Year 2012, Area of Land: 100800 SQ. M. (AS PER DEED), No. of Storey: 19 G. ABOVE, No. of Storey: 19 G. ABOVE.

MAHESHWARI & ASSOCIATES
 37A BAKER ROAD, 2ND FLOOR, ALIPORE
 COBALT
 TEL: 011-26100228/29/30
 FAX: 011-26100228/29/30


TITLE:
 GROUND FLOOR PLAN WITH SITE

SUBMISSION DRAWING

NO. OF SHEETS: 100801
NO. OF SHEETS USED: 01 OF 10

REV. NO. **DATE** **BY** **CHECKED**

1 01/10/17 01/10/17

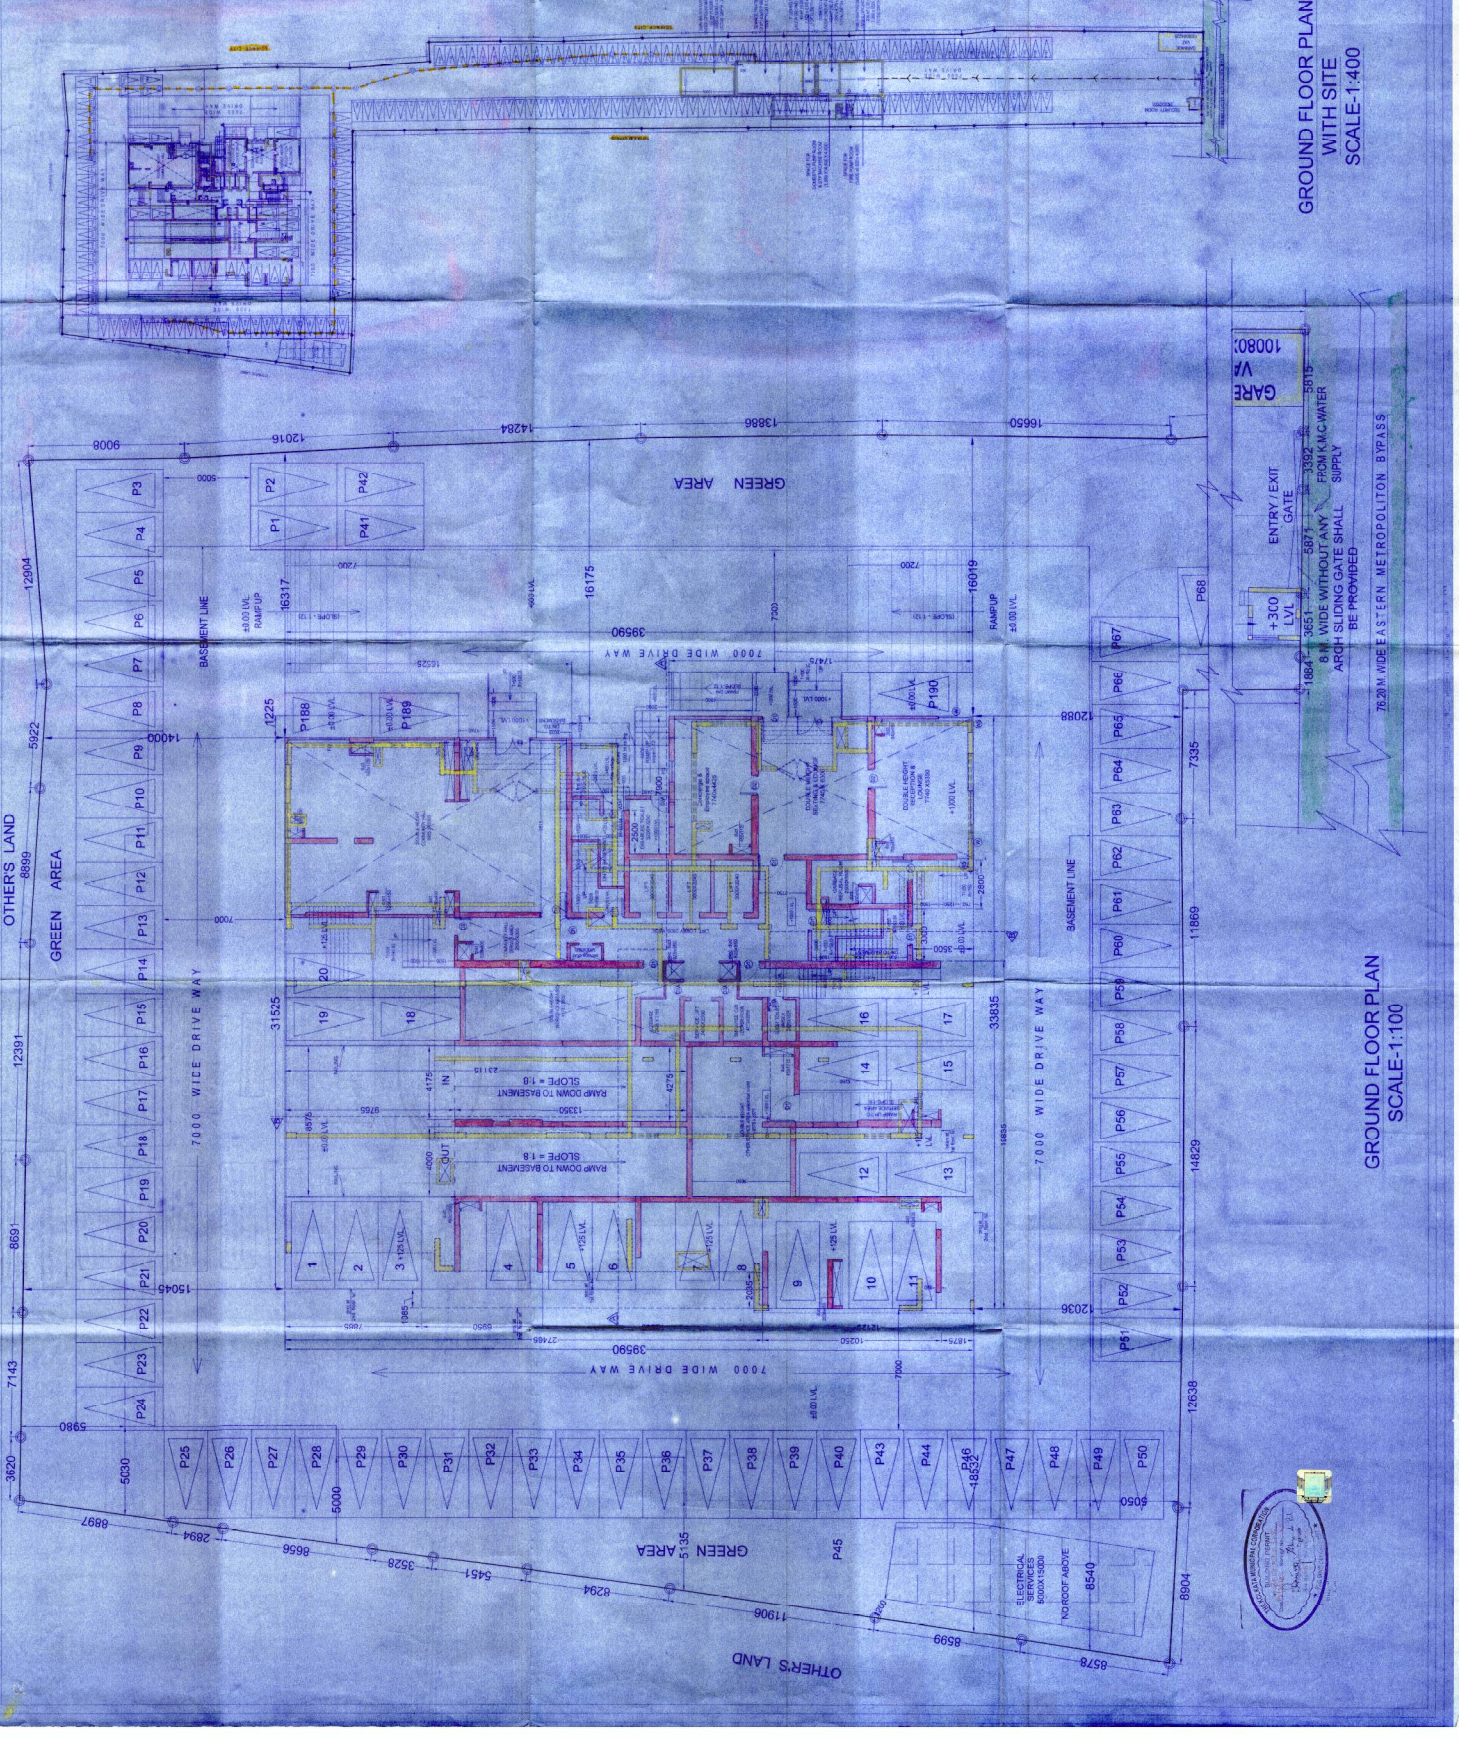

GROUND FLOOR PLAN WITH SITE
SCALE: 1:400

GROUND FLOOR PLAN
SCALE: 1:100

GARE VA 100801

ENTRY/EXIT GATE
 8 M WIDE WITHOUT ANY ARCH SLIDING GATE SHALL BE PROVIDED

76.2M WIDE EASTERN METROPOLITAN BYPASS

