

COMPLETION PLAN OF THE G+VII
STORIED RESIDENTIAL COMPLEX AT
PRE. NO. 24/2 DHKARMA JETIA
ROAD, HOWRAH 3, WARD NO. 38
BOROUGH IV, P.S. DAG. NO. 179,
UNDER KHATAN NOS.
128, 133, 134, 135, 137, 138, 139 & 140.
MOUZA - SHIBPUR, COMP. P.E.D. AS PER
BPC NO- 78/12-13 DATED-14/12/12

SPECIFICATIONS

- 1. ALL WORKING DRAWINGS SHALL BE IN CONFORMANCE WITH THE BUREAU OF STANDARDS (BIS) SPECIFICATIONS.
- 2. ALL MATERIALS SHALL BE TESTED AS PER IS: 1539-1954 (REPLACED BY IS: 1539-2004) FOR STEEL.
- 3. ALL WORKING DRAWINGS SHALL BE IN CONFORMANCE WITH THE BUREAU OF STANDARDS (BIS) SPECIFICATIONS.
USE OF MATERIALS

ITEM	QTY	UNIT	REMARKS
1	1	SQ. FT.	100
2	1	SQ. FT.	100
DEBAPATI SAHU
Architect & Urban Designer
M.A. (C.A.), B.A., B.E.C., A.C.D.
Reg. No. CA/897/2268
DEBAPATI SAHU
Floor Area Calculator
15A, Dr. Sarat Banerjee Road, Kolkata-700 139
SENIOR REP. OF ARCHITECTS & ENGINEERS

For BENGAL GHG DEVELOPERS PVT. LTD.
Director

SIGNATURE OF OWNER & SEAL

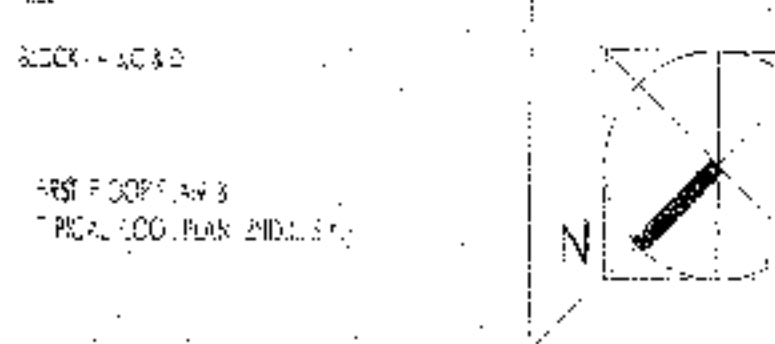

DETAIL OF BLOCK-A, B & C



NO.	DATE	BY	SCALE	REVISION
1				
2				
3				
4				
5				

ESPACE
33-A, DR. SARAT BANERJEE ROAD, KOLKATA-700029
Tel: 9830246438/4198
e-mail: espace@rediffmail.com
Website: www.espaceindia.com


1. DRAWINGS & PROJECT OF SPACE 33-A, DR. SARAT BANERJEE ROAD, KOLKATA-700029
2. DRAWINGS & PROJECT OF SPACE 33-A, DR. SARAT BANERJEE ROAD, KOLKATA-700029
3. DRAWINGS & PROJECT OF SPACE 33-A, DR. SARAT BANERJEE ROAD, KOLKATA-700029
4. DRAWINGS & PROJECT OF SPACE 33-A, DR. SARAT BANERJEE ROAD, KOLKATA-700029

SHEET NO. 2 OF 15

APPROVAL
COMPLETION PLAN
For-BR-C/2113-12
S.A.E. (B.D. DEPT.)
HOWRAH MUNICIPAL CORPORATION

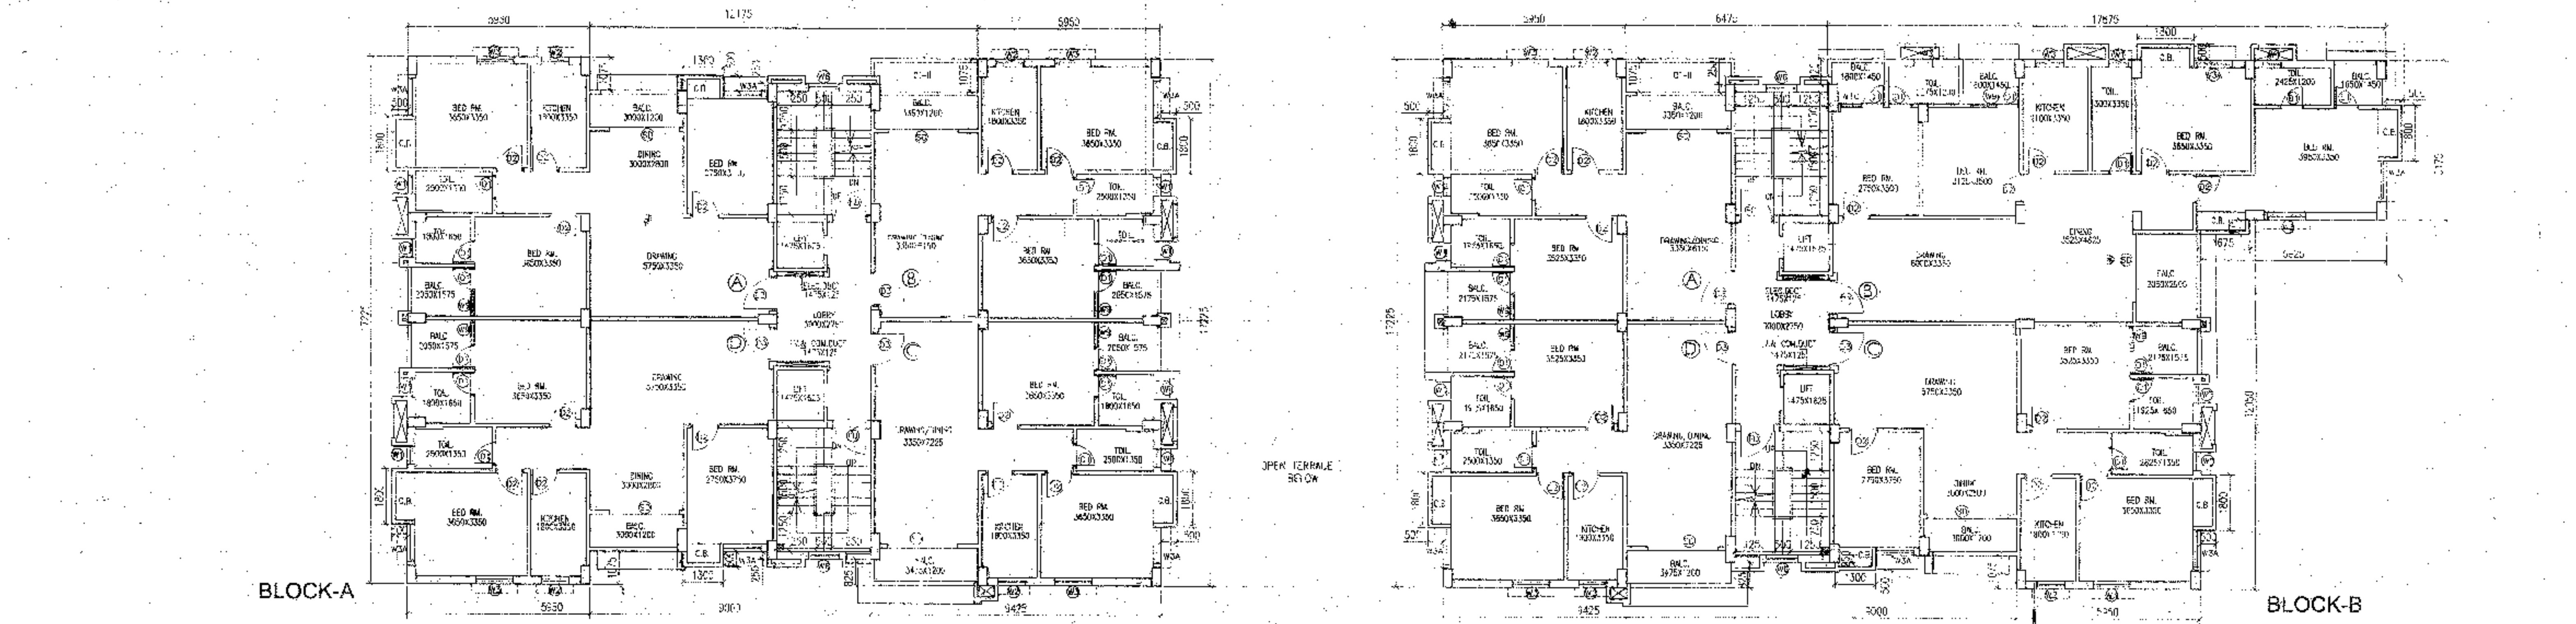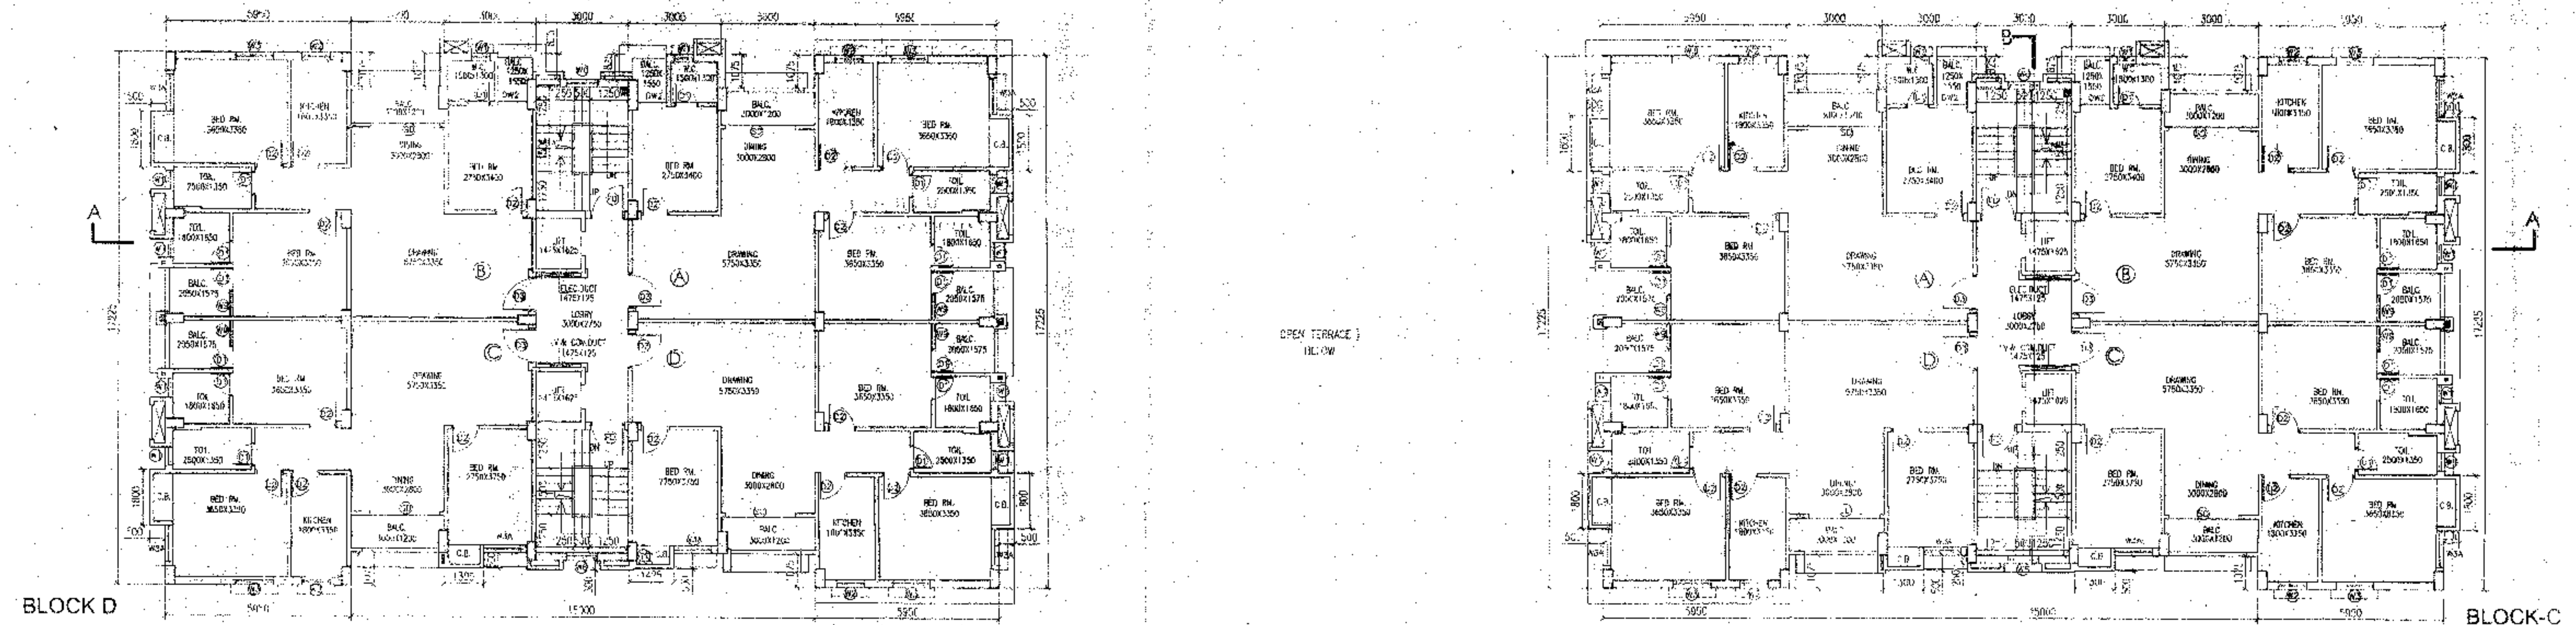

TYPICAL FLOOR PLAN (2ND-5TH)

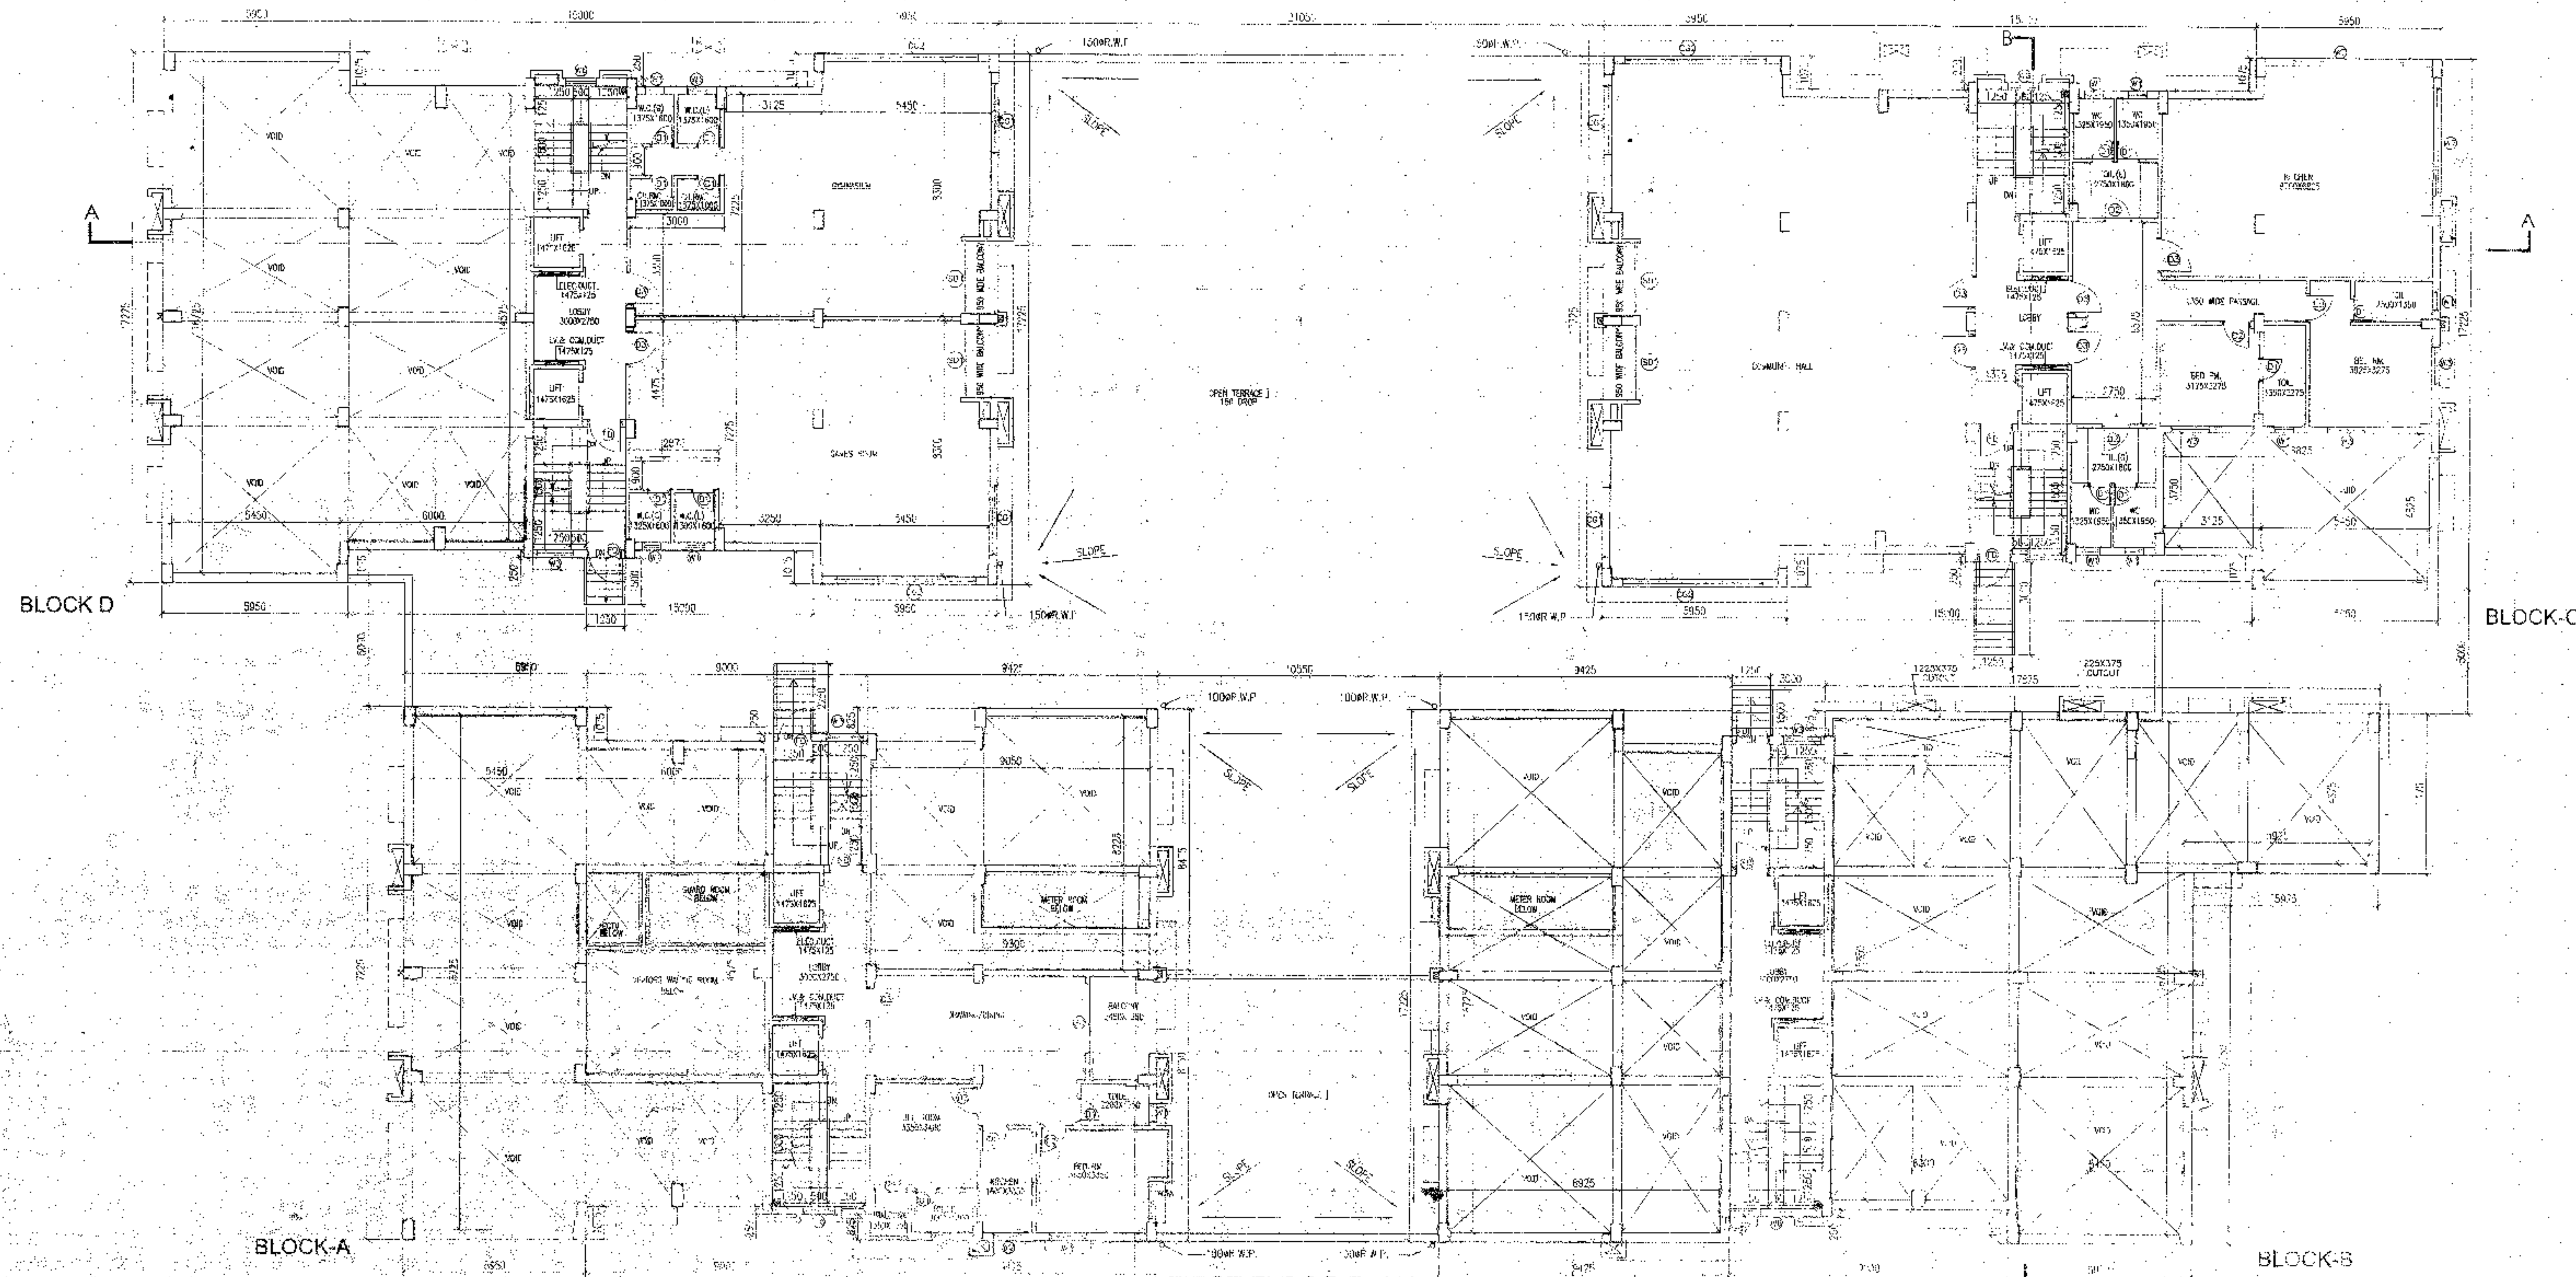

FIRST FLOOR PLAN

157-1-1870
Typical Form No. 2 (1/19)

C.D. NO. 09/18/19
ORDER OF COMMISSIONER DT. 23/03/19
FOR PREMISES NO. 24, 25, 26, 100
JOB NO. 1870
BUILDING PARTICULARS: 24, 25, 26, 100
Strial Residential complex.

**APPROVAL
COMPLETION Pt. 19**

[Signature]
S.A.E. (B.D. DEPT)
HOWRAH MUNICIPAL CORPORATION

[Signature]
Executive Engineer
Building Department
Howrah Municipal Corporation

11/19