


Commissioner
 Durgapur Municipal Corporation

Building Plan Approved
 ON THE BASIS OF THE INTER-
 CITY BOND, LAND MUTATION
 & CONVERSION IS THE RESPONSIBILITY OF THE OWNER

Planner in-Charge, Building Plan
 Durgapur Municipal Corporation

DOOR - WINDOW SCHEDULE						
DOORS			WINDOWS			
DO	WIDTH	HEIGHT	MKD	WIDTH	HEIGHT	LINTEL
D0	1200	2150	W0	1500	1500	850
D1	1100	2150	W1	1200	1700	450
D2	900	2150	W2	600	1700	450
D3	750	2150	W3	900	1050	1100
D4	1000	2150	W4	800	900	1250
SD1	2100	2150	SW	1200	1700	450
FCD	1200	2150	FG	VARIABLE	2000	150
RS	VARIABLE	2150	WF	WALL TO WALL	WINDOW	2150

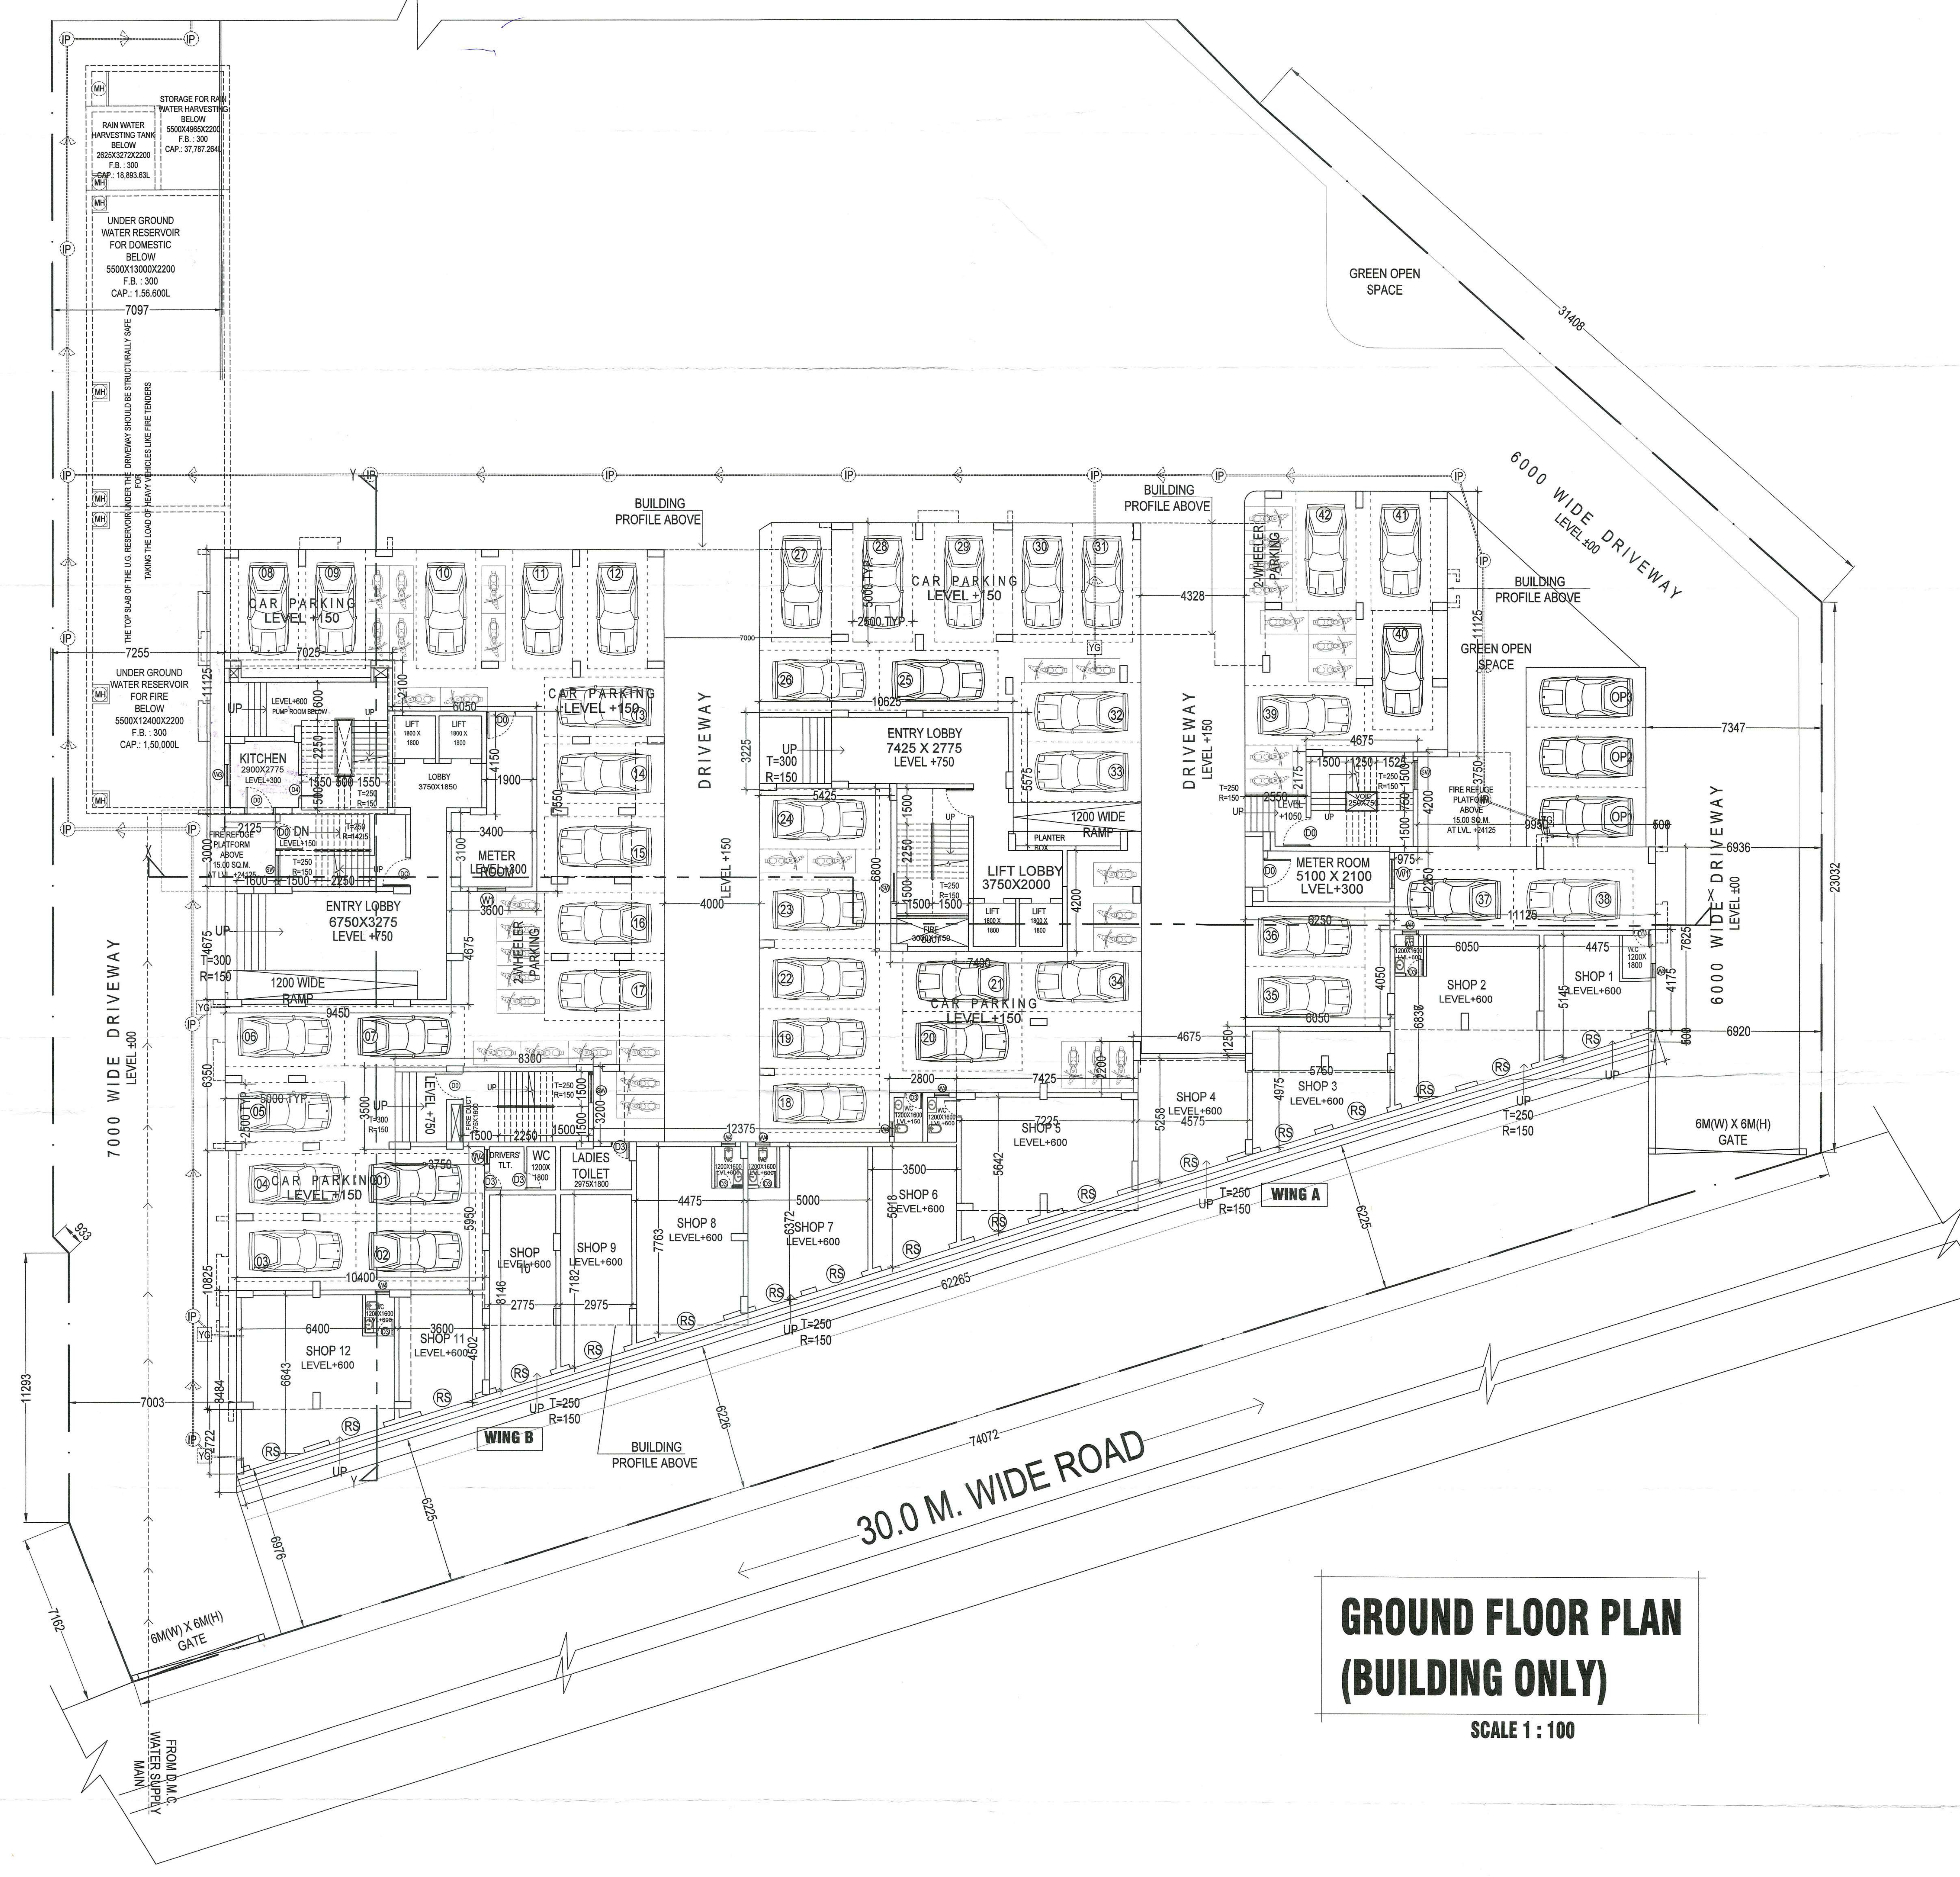

**GROUND FLOOR PLAN
 (BUILDING ONLY)**
 SCALE 1 : 100

SIGNATURE OF OWNER
 Certified that I have gone through the building rules of Durgapur Municipal (Building) Corporation 2006 and its amendment & also undertake to abide by those rules during & after the construction of the building.

- 1. Dilip Kumar Banerjee
- 2. Parvati Devi Roy
- 3. Manoj Kumar Bhattacharya
- 4. Sampranmitra Roy
- 5. Rajesh Kumar
- 6. Kazi Akmal Haque
- 7. Arif Parvez
- 8. Bhakti Babu Mondal
- 9. Sandip Mondal
- 10. Sandip Mondal
- 11. Sandip Mondal
- 12. Ritika Rani Gupta
- 13. Ritu Devi Gupta

CHANDI PRASAD KHANNA
 BE (Civ), ME (Struct), MIE (India)
 ESE-12

NOTES -
 1. ALL DIMENSIONS ARE IN MM. UNLESS OTHERWISE MENTIONED.
 2. ALL EXTERNAL WALLS ARE 200 THK & INTERNAL WALLS ARE 125 THK.
 3. ALL HORIZONTAL PROJECTION ARE 125 THK & 500 MM. PROJECTED.
 4. DEPTH OF SEPTIC TANK & UNDERGROUND WATER RESERVOIR SHOULD NOT EXCEED THE DEPTH OF FOUNDATION.
 5. GRADE OF CONCRETE & GRADE OF STEEL USED ARE M30 & M50 & F6500 RESPECTIVELY.
 6. R.C.C. FRAMED STRUCTURE.
 7. ANY DISCREPANCY IN SCALE, THE WRITTEN DIMENSION SHALL GOVERN.
 8. FOR SPECIFICATION OF MATERIALS & WORKMANSHIP N.B.C. 2018 TO BE FOLLOWED.
 9. OPEN TERRACE WITH LIME TERRACING OF RATIO 2:2:7.
 10. DAMP PROOF COURSE TO BE PROVIDED WITH P.C.C. (1:2:4).

PROJECT :
 PROPOSED ARCHITECTURAL PLAN FOR COMMERCIAL CUM RESIDENTIAL (APARTMENT) COMPLEX CONSISTING OF SINGLE TOWER HAVING 2 NOS. WING (A&B) OF G+10 STORIED BUILDING (BY THE OF " SHRI KRISHNA KUNJ RESIDENCY) OF SRI DILIP KUMAR BARNWAL & OTHER'S OVER R.S. PLOT NO. - 217, 225, L.R. PLOT NO. - 597,768 L.R. KHATIAN NO. - 5984, 5985, 5986, 5990, 5991, 5992, 5993, 6006, 6008, 6009, 6010, 6105, 6106, AT MOUZA-FULJHORE, J.L. NO.-107 (OLD 22), P.S. - N.T.P.S, A.D.S.R. DURGA PUR, DIST - PASCHIM BARDHAMAN, PIN. NO-713206

SIGNATURE OF STRUCTURAL REVIEWER
 Certified that I have gone through the building rules of Durgapur municipal (building) Corporation 2006 and its amendment & also undertake to abide by those rules during & after the construction of the building.

SIGNATURE OF ARCHITECT
 I/We do hereby certify that plans, elevations and sections and other structural details of the above said building have been prepared in conformity with all relevant provisions under Durgapur municipal (building) Corporation 2006. This also to certify that relevant "No Objection" certificates from the respective Authorities such as Fire and Emergency Services Department, Airport Authority, Pollution Control Board, Telecommunication Department etc as applicable in this regard are also enclosed with the application for seeking approval of the plan to construction/reconstruct/addition to alteration of the building on the said Plot.

SIGNATURE OF GEOTECHNICAL ENGINEER

TITLE :
FIRST FLOOR PLAN GROUND FLOOR ONLY

DRG. NO.	MA/DURGA PUR/SUBMISSION/ARCH-02
REV. DATE	REV. NO.
SCALE	1 : 100
DATE	06.07.2020

ARCHITECT :
MAHESHWARI & ASSOCIATES
 37A, BAKER ROAD, 2ND. FLOOR,
 Tel : 65334966,
 www.architectmaheshwari.com.KOLKATA - 27