


GROUND FLOOR PLAN (BLOCK 6)

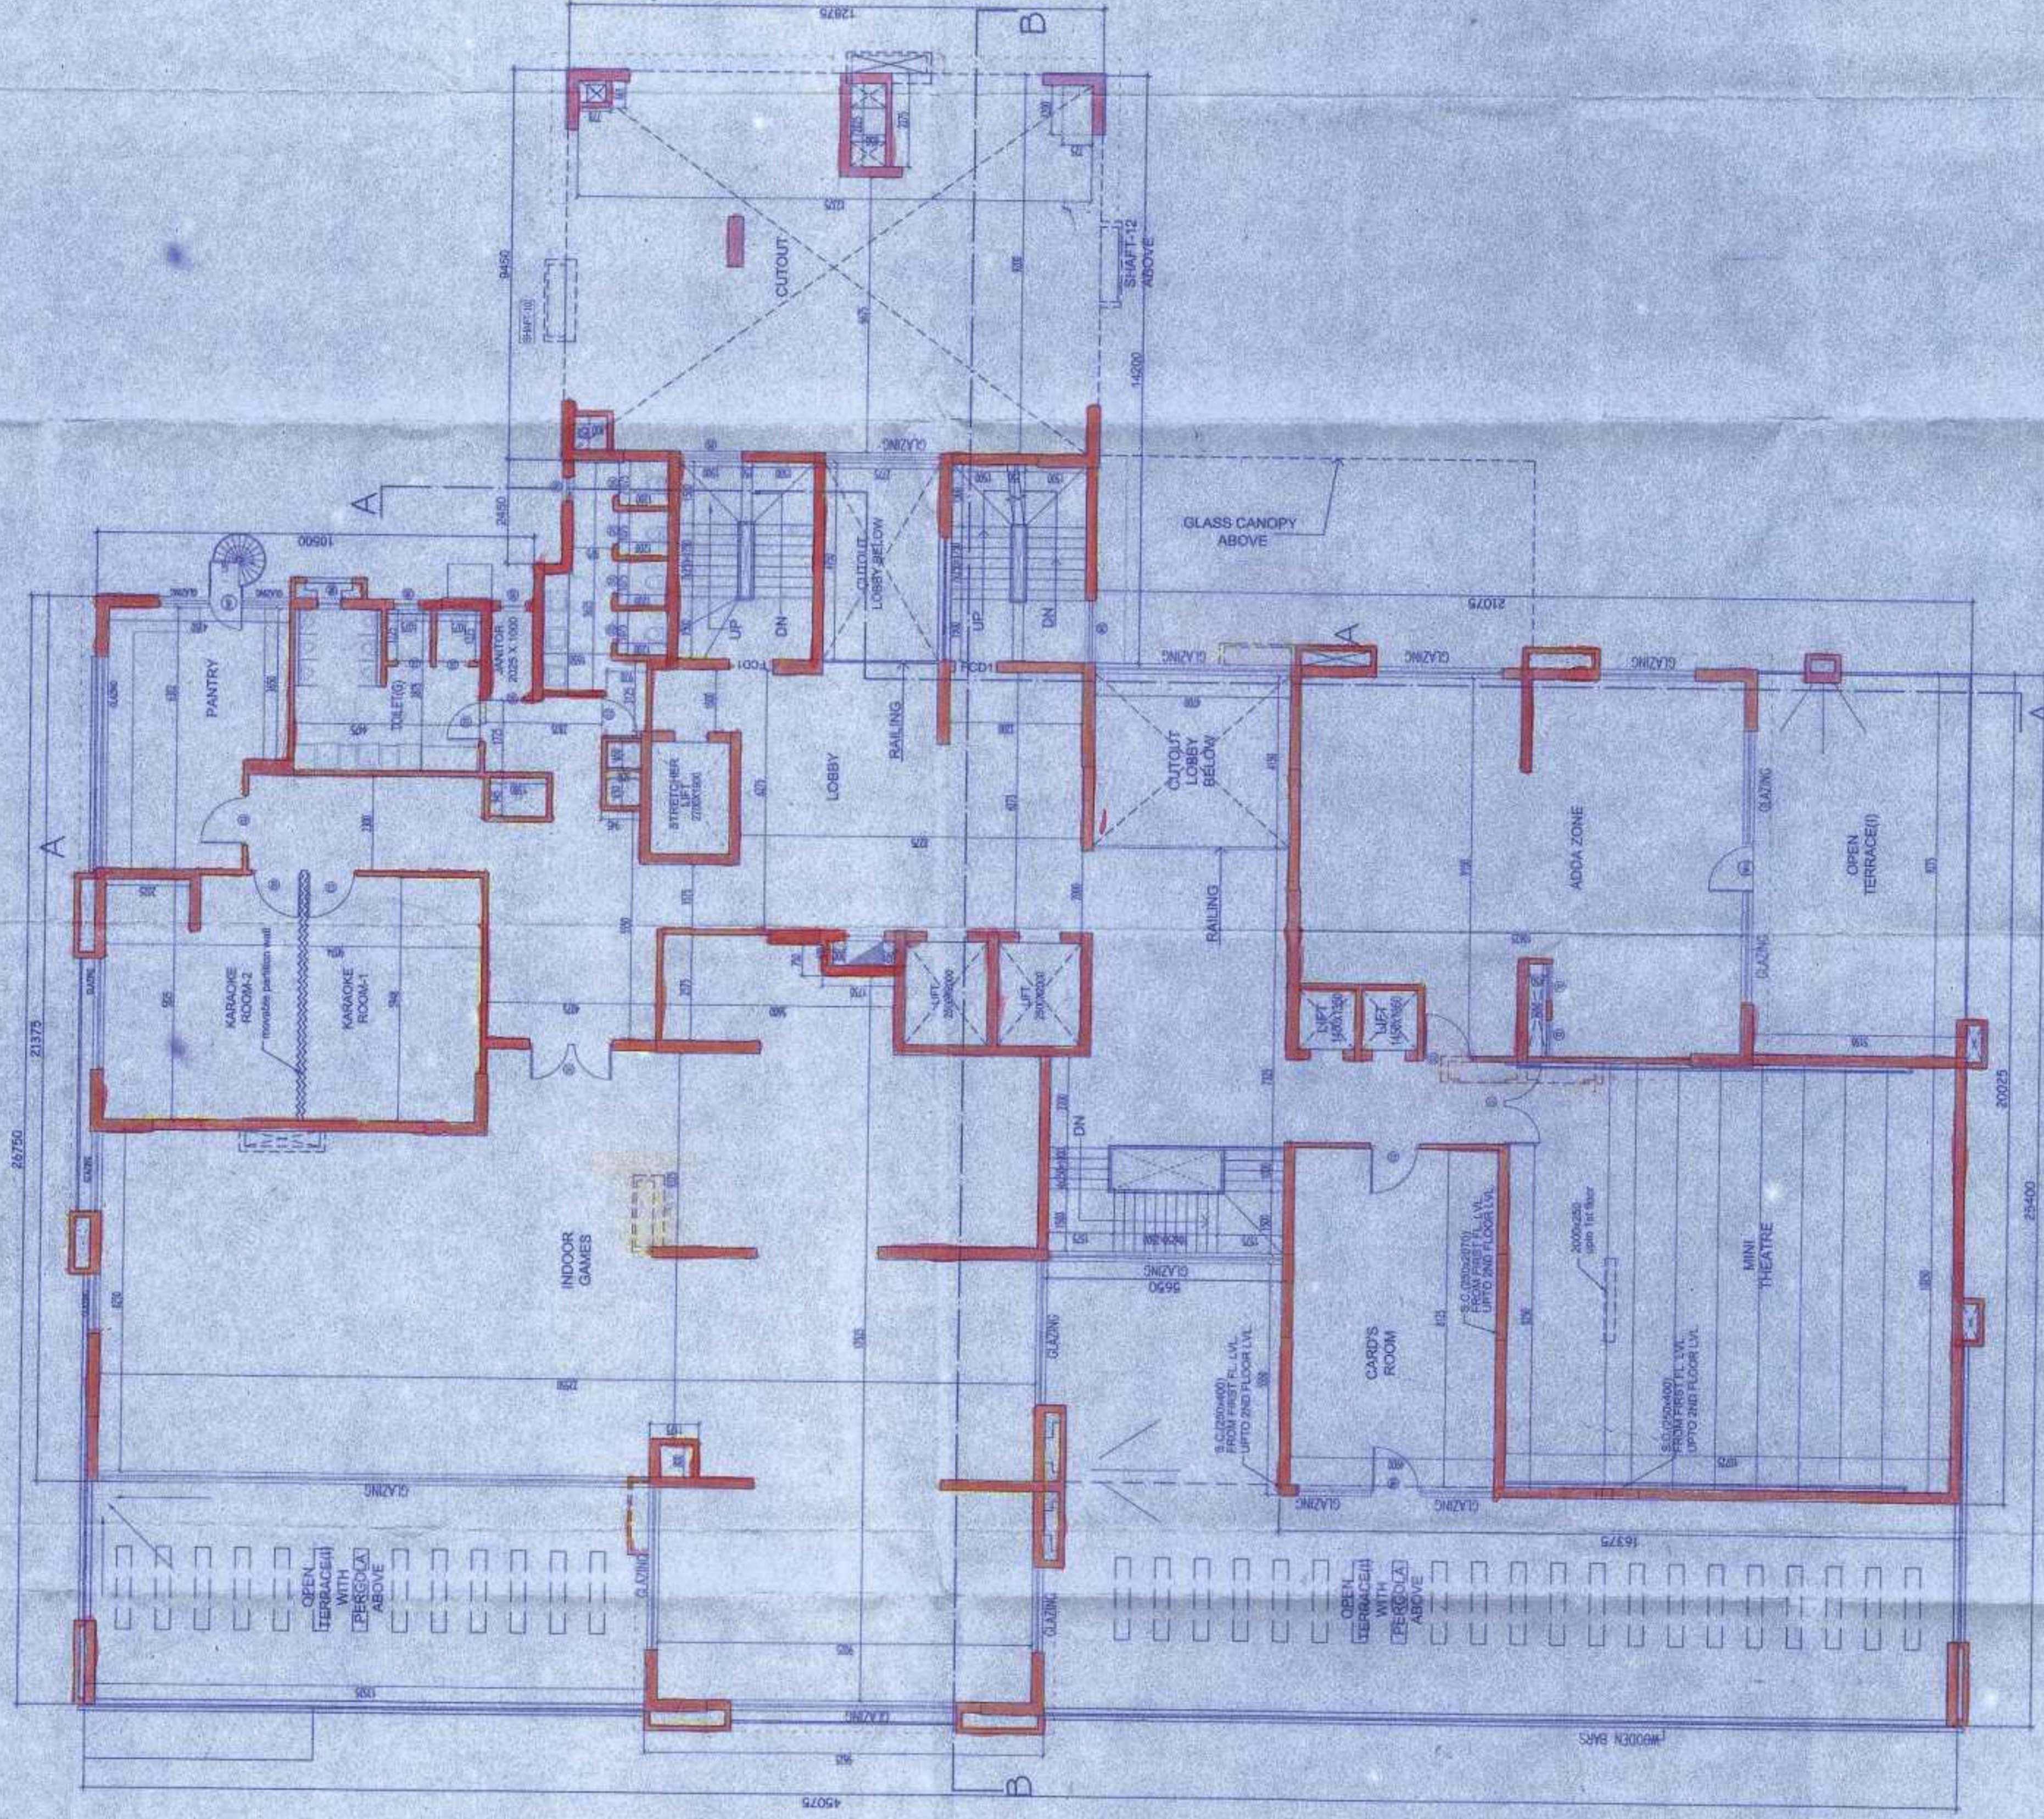

FIRST FLOOR PLAN (BLOCK 6)

DOORS AND WINDOWS SCHEDULE

DOORS		WINDOWS			
MKD.	WIDTH	HEIGHT	NO.	MKT	HEIGHT
D	3850	2100	W	3000	1200
D1/D1	2000	2100	W1	1800	1200
D1A	1950	2100	W2	1500	1200
D2	1200	2100	W3	1350	1200
D3	1000	2100	W4	1000	1200
D4	900	2100	W5	600	1200
D5	800	2100	W6	600	1800
D6	1500	2100	W6'	600	1000
D7	1800	2100	W7	800	1200
SD	3200	2100	W8	1225	1200
SD'	3150	2100	DW1	1675	2100
SD2	2700	2100	DW2	1650	2100
SD3	2400	2100	DW3	2150	2100
SD4	1800	2100	DW5	1585	2100
T2	900	1500	DW6	1525	2100
T3	600	1800	DW7	2300	2100
T5	450	1800	DW8	2300	2100
FCD1	1050	2100	DW9	4700	2100
DW13	3600	2100	DW10	6625	2100
DW12	2775	2100	DW11	3150	2100

NOTES:

- 1) ALL DIMENSIONS ARE IN MM.
- 2) ALL EXTERNAL WALLS ARE 200 THK.
- 3) ALL PARTITIONS WALLS ARE 125 THK UNLESS OTHERWISE MENTIONED.
- 4) ALL PROJECTIONS ARE NOT MORE THAN 50MM.

CERTIFICATE OF STRUCTURAL ENGINEER

WE HEREBY CERTIFY THAT THE FOUNDATION AND SUPERSTRUCTURE OF THE BUILDING PROPOSED FOR CONSTRUCTION AT JIL NO. 18, MOUZA - MAHISBAHAN, P.S. - ELECTRONIC COMPLEX (SAL LAKE) IN BIDDHAN NAGAR MUNICIPAL CORPORATION, KOLKATA-75, INDIA, HAS BEEN DESIGNED AND CONSTRUCTED IN ACCORDANCE WITH THE REQUIREMENTS OF THE INDIAN STANDARDS SPECIFIED IN THE DRAWINGS AND IN THE SPECIFICATIONS AND IN THE CONTRACT DOCUMENTS AND IN THE RESPECTIVE REGULATIONS AND BY LAWS AND IN THE RESPECTIVE REGULATIONS AND BY LAWS AND IN THE RESPECTIVE REGULATIONS AND BY LAWS.

SANJIB GUHA
 B.E. (STRUCTURAL ENGINEERING)
 REGISTERED PROFESSIONAL ENGINEER
 No. 12345
 Kolkata, West Bengal, India

CERTIFICATE OF OWNERS

I, THE UNDERSIGNED, THE OWNER OF THE ABOVE MENTIONED BUILDING, DO HEREBY CERTIFY THAT THE BUILDING HAS BEEN CONSTRUCTED IN ACCORDANCE WITH THE REQUIREMENTS OF THE INDIAN STANDARDS SPECIFIED IN THE DRAWINGS AND IN THE SPECIFICATIONS AND IN THE CONTRACT DOCUMENTS AND IN THE RESPECTIVE REGULATIONS AND BY LAWS AND IN THE RESPECTIVE REGULATIONS AND BY LAWS.

For Praveen Kumar Pvt. Ltd.
 Praveen Kumar, Director
 Praveen Kumar Pvt. Ltd.
 123, ABC Street, Kolkata, West Bengal, India

For Adarsh Infocom Pvt. Ltd.
 Adarsh Infocom, Director
 Adarsh Infocom Pvt. Ltd.
 123, ABC Street, Kolkata, West Bengal, India

For Gyaneshwari Enclave Pvt. Ltd.
 Gyaneshwari Enclave, Director
 Gyaneshwari Enclave Pvt. Ltd.
 123, ABC Street, Kolkata, West Bengal, India

For P. S. Advertising & Marketing Pvt. Ltd.
 P. S. Advertising & Marketing, Director
 P. S. Advertising & Marketing Pvt. Ltd.
 123, ABC Street, Kolkata, West Bengal, India

PROJECT: MODIFIED RESIDENTIAL COMPLEX
IB - G-25 STORED AT DAG NO-749/
 398(P)/476/477(P)/478(P)/479(P)/480(P),
 482(P)/483(P)/486(P)/487/492(P)/493,
 495/496/547/548(P) & 494 UNDER P.S. ELECTRONIC
 COMPLEX (SAL LAKE), JIL NO. 18, MOUZA -
 MAHISBAHAN, DIST - 24 PGS, IN BIDDHAN NAGAR
 MUNICIPAL CORPORATION

DATE: 18.04.2013
SCALE: 1:100
DRAWN BY: [Name]
DESIGN CELL: ZACCOOPER STREET KOLKATA-75

A-07A

PARTY'S COPY

ANY DEVIATION SHALL
MEAN DEMOLITION

APPROVED
Bilhamagar Municipal Corporation
House No. 100106
(REVISED PLAN)

Building Plan No. 100106
Date: 10/12/2011
Project Name: BILHAMAGAR
SARACON NAGRI 670, 671, 672, 673, 674, 675

- 1) Building plan for Bilhamagar Municipal Corporation shall have to be observed.
- 2) No washing of water shall be made, check the drainage system and the ground level. Groundwater shall be protected.
- 3) If no rain water from rain water pipe and the house sewer directly or through any yard pipe showing, internal sewer system and water supply lines have got to be separately laid.
- 4) Before starting any construction it should be verified that the 75% dimension conforms to the approved plan and the same conditions as proposed in the plan shall be followed.
- 5) Road and footpath shall not be encroached by depositing of building materials, making of pits, etc. Prior to commencement of construction appropriate plan shall be submitted.

762
7/11/11
Executive Engineer
Bilhamagar Municipal Corporation

Valid Upto: 10/12/2011

Executive Engineer
Bilhamagar Municipal Corporation

CHECKED BY
Assistant Executive Engineer
Bilhamagar Municipal Corporation

A-07A