

NOTES:
1) ALL DIMENSIONS ARE IN MM.
2) ALL EXTERNAL WALLS ARE 250 THK.
3) UNLESS OTHERWISE SPECIFIED, ALL DIMENSIONS ARE TO FACE.
4) ALL PROJECTIONS ARE NOT MORE THAN 500MM.

CERTIFICATE OF STRUCTURAL ENGINEER.
WE HEREBY CERTIFY THAT THE FOUNDATION AND SUPERSTRUCTURE OF THE BUILDING PROPOSED FOR CONSTRUCTION IN J.L. NO- 18, MOUZA - MAHIBATHAN, P.S. - ELECTRONIC COMPLEX (SALTLAKE), DIST - 24 PGS.(N) IN BIDHAN NAGAR MUNICIPALITY, HAVE BEEN SO DESIGNED BY ME/US WILL MAKE SUCH FOUNDATION AND SUPERSTRUCTURE SAFE IN ALL RESPECT INCLUDING THE CONSIDERATION OF BEARING CAPACITY AND SETTLEMENT OF SOIL ETC.


SIGN. OF GEO-TECH. ENGINEER (NAME, ADDRESS AND EXPANEMENT NO.)
SIGN. OF L.B.A. (NAME, ADDRESS AND EXPANEMENT NO.)

CERTIFICATE OF OWNERS
CERTIFIED THAT I SHALL NOT ON A LATER DATE MAKE ANY ADDITION OR ALTERATION TO THIS PLAN SO AS TO CONVERT IT FOR MY USE OR ALLOW IT TO BE USED FOR SEPARATE SHOPS PER FLOOR PER STOREY.
CERTIFIED THAT I HAVE GONE THROUGH THE BUILDING RULES FOR BIDHAN NAGAR MUNICIPALITY IN VOICE AND ALSO UNDERTAKE TO ABIDE BY THOSE RULES DURING AND AFTER CONSTRUCTION OF THE BUILDING.
CERTIFIED THAT I ALSO UNDERTAKE TO REPORT OF COMMENCEMENT BEFORE 7 DAYS AND COMPLETION WOULD BE REPORTED WITHIN 30 DAYS.
I / WE DO HEREBY DECLARE THAT THERE IS NO COURT CASE OR ANY COMPLAINT DISPUTE FROM ANY CORNER IN RESPECT OF MY/OUR LAND/PROPERTY AS PER PLAN/SITE PLAN /WE HAVE NOT SOLD, TRANSFERRED ANY PART OF MY PROPERTY LAND TO ANY BODY UPTIL NOW, IF ANY DISPUTE ARISE IN FUTURE BIDHAN NAGAR MUNICIPALITY WILL NOT BE LIABLE.

For P.B Advertising & Marketing Pvt. Ltd.
P.B Advertising & Marketing Pvt. Ltd.
P.B Advertising & Marketing Pvt. Ltd.
P.B Advertising & Marketing Pvt. Ltd.

For P.B Advertising & Marketing Pvt. Ltd.
P.B Advertising & Marketing Pvt. Ltd.
P.B Advertising & Marketing Pvt. Ltd.
P.B Advertising & Marketing Pvt. Ltd.

PROPOSED MODIFIED RESIDENTIAL COMPLEX (B + G+25) STORED AT DAG NO- 489/599(P), 476, 477(P), 478(P), 479(P), 480(P), 482(P), 483(P), 486(P), 487, 492(P), 493, 495, 496, 547, 548(P) & 494 UNDER P.S. - ELECTRONIC COMPLEX (SALTLAKE), J.L. NO- 18, MOUZA - MAHIBATHAN, DIST - 24 PGS.(N) IN BIDHAN NAGAR MUNICIPAL CORPORATION.



FRONT ELEVATION OF BLOCK-6
SECTION-AA (BLOCK 6)
SECTION-BB (BLOCK 6)

DWG. NO. - A-08
DATE: 18.04.2013
SCALE: 1:100
DRAWN BY: S.P. MOHANTY
CHECKED BY: S.P. MOHANTY
DESIGNED BY: S.P. MOHANTY
APPROVED BY: S.P. MOHANTY

