


DETAIL OF SOLAR PANEL

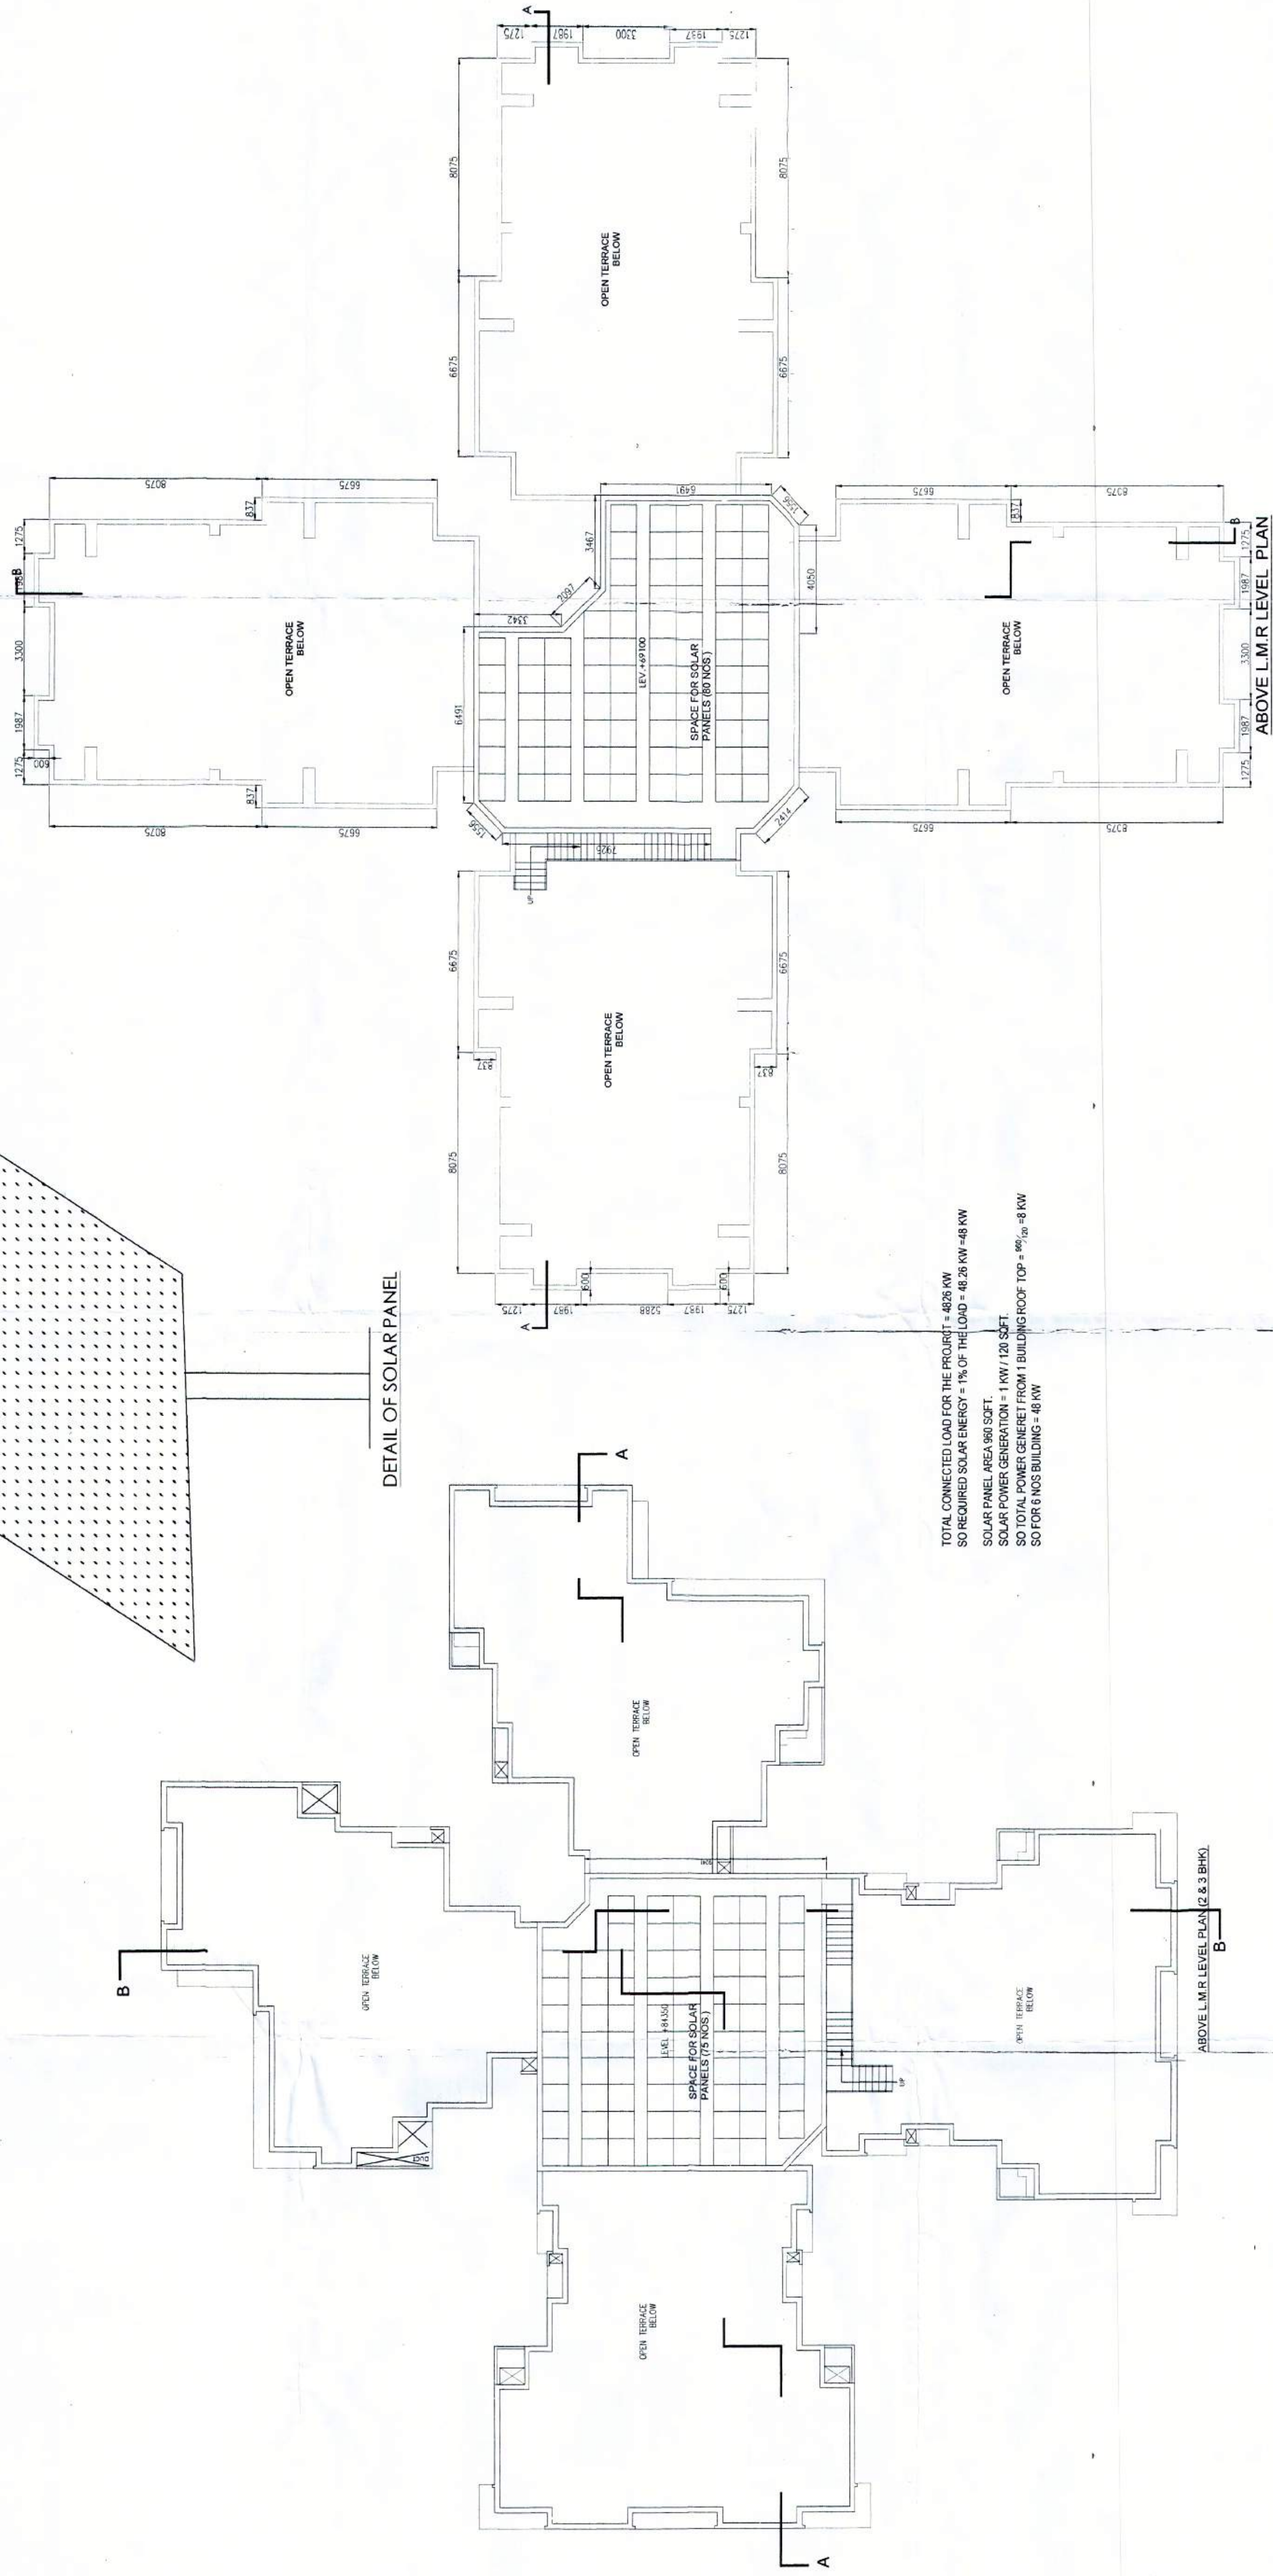

ABOVE L.M.R. LEVEL PLAN (1 BHK)

TOTAL CONNECTED LOAD FOR THE PROJECT = 4826 KW  
 SO REQUIRED SOLAR ENERGY = 1% OF THE LOAD = 48.26 KW = 48 KW  
 SOLAR PANEL AREA 960 SQFT.  
 SOLAR POWER GENERATION = 1 KW / 170 SQFT.  
 SO TOTAL POWER GENERATE FROM 1 BUILDING ROOF TOP = 960/170 = 5.64 KW  
 SO FOR 6 NOS BUILDING = 48 KW

<p><b>PROJECT:</b>          PROPOSED RESIDENTIAL PROJECT OF          HAPPY NIKETAN PRIVATE LIMITED AT          HOLDING NO. 48/6A/2, G.T. ROAD,          DISTRICT: HOOGHLY, P.S. - SERAMPORE,          MOUDA - MAHESH, UNDER SERAMPORE          MUNICIPALITY.</p>	<p><b>DECLARATION OF ARCHITECT</b>          THE PLOT IS BOUNDED BY BOUNDARY WALLS          AND PILLARS AND IT CONFIRMS WITH THE          RECORDS OF THE MUNICIPALITY FROM THE          DATE OF THE TIME AND AS PER THE SITE          CONDITION WHEREIN I CERTIFY THAT THE          BUILDING PLAN HAS BEEN DRAWN UP AS PER          PROVISION OF W.B. MUNICIPALITY IT IS A          BUILDABLE SITE AND NOT A TANK OR FILLED UP          TANK.</p>	<p><b>DECLARATION OF STRUCTURAL ENGINEER</b>          THE STRUCTURAL DESIGNS AND DRAWINGS OF BOTH          FOUNDATION AND SUPERSTRUCTURE OF THE          BUILDING HAS BEEN MADE BY ME CONSIDERING ALL          POSSIBLE LOADS INCLUDING THE SEISMIC LOADS AS          PER THE PROVISIONS OF W.B. MUNICIPALITY I CERTIFY          THAT IT IS SAFE AND STABLE IN ALL RESPECTS</p>	<p><b>CERTIFICATE OF STRUCTURAL REVIEWER</b>          I HAVE DO HEREBY CERTIFY THAT THE BUILDING SITE PROPOSED FOR          CONSTRUCTION AT HOLDING NO. 48/6A/2, G.T. ROAD, DISTRICT          HOOGHLY, P.S. - SERAMPORE, MOUDA - MAHESH,          KHAMAN NO. 3, 1931 UNDER SERAMPORE MUNICIPALITY, UNDER THE          JURISDICTION OF HOOGHLY MUNICIPALITY, IN ALL RESPECTS          INCLUDING THE CONSIDERATION OF BEARING CAPACITY AND SETTLEMENT OF SOIL ETC.</p>	<p><b>CERTIFICATE OF STRUCTURAL STABILITY</b>          WE HEREBY CERTIFY THAT THE FOUNDATION AND SUPERSTRUCTURE OF THE BUILDING PROPOSED FOR          CONSTRUCTION AT HOLDING NO. 48/6A/2, G.T. ROAD, DISTRICT          HOOGHLY, P.S. - SERAMPORE, MOUDA - MAHESH,          KHAMAN NO. 3, 1931 UNDER SERAMPORE MUNICIPALITY, UNDER THE          JURISDICTION OF HOOGHLY MUNICIPALITY, IN ALL RESPECTS          INCLUDING THE CONSIDERATION OF BEARING CAPACITY AND SETTLEMENT OF SOIL ETC.</p>	<p><b>ARCHITECT</b>          ARCHITECT HAFEEZ CONTRACTOR          29 Bank Street, Fort          Mumbai - 400 023          T : 022-26115000          E : hafeez@hafeezcontractor.com          www.hafeezcontractor.com</p>	<p><b>ARCHITECT</b>          ARCHITECT HAFEEZ CONTRACTOR          29 Bank Street, Fort          Mumbai - 400 023          T : 022-26115000          E : hafeez@hafeezcontractor.com          www.hafeezcontractor.com</p>	<p><b>DRG. NO.</b> IN/247/CORPLOT-3AR-17  <b>SCALE</b> 1:100  <b>DATE</b> 16/08/17  <b>JOB NO.</b> IN/247  <b>AP'D BY</b> IN/247  <b>DESIGNED BY</b> IN/247  <b>ISSUE STATUS</b> IN/247  <b>SHEET NO.</b> CORPORATION</p>
<p><b>TITLE:</b>          ABOVE ROOF PLANS FOR          1BHK BLOCK OF 1, 2BHK &amp;          3BHK BLOCK OF 2, 3, 4, 5 &amp; 6          SHOWING SOLAR PANEL          POSITION</p>	<p><b>DECLARATION OF ARCHITECT</b>          THE PLOT IS BOUNDED BY BOUNDARY WALLS          AND PILLARS AND IT CONFIRMS WITH THE          RECORDS OF THE MUNICIPALITY FROM THE          DATE OF THE TIME AND AS PER THE SITE          CONDITION WHEREIN I CERTIFY THAT THE          BUILDING PLAN HAS BEEN DRAWN UP AS PER          PROVISION OF W.B. MUNICIPALITY IT IS A          BUILDABLE SITE AND NOT A TANK OR FILLED UP          TANK.</p>	<p><b>DECLARATION OF STRUCTURAL ENGINEER</b>          THE STRUCTURAL DESIGNS AND DRAWINGS OF BOTH          FOUNDATION AND SUPERSTRUCTURE OF THE          BUILDING HAS BEEN MADE BY ME CONSIDERING ALL          POSSIBLE LOADS INCLUDING THE SEISMIC LOADS AS          PER THE PROVISIONS OF W.B. MUNICIPALITY I CERTIFY          THAT IT IS SAFE AND STABLE IN ALL RESPECTS</p>	<p><b>CERTIFICATE OF STRUCTURAL REVIEWER</b>          I HAVE DO HEREBY CERTIFY THAT THE BUILDING SITE PROPOSED FOR          CONSTRUCTION AT HOLDING NO. 48/6A/2, G.T. ROAD, DISTRICT          HOOGHLY, P.S. - SERAMPORE, MOUDA - MAHESH,          KHAMAN NO. 3, 1931 UNDER SERAMPORE MUNICIPALITY, UNDER THE          JURISDICTION OF HOOGHLY MUNICIPALITY, IN ALL RESPECTS          INCLUDING THE CONSIDERATION OF BEARING CAPACITY AND SETTLEMENT OF SOIL ETC.</p>	<p><b>CERTIFICATE OF STRUCTURAL STABILITY</b>          WE HEREBY CERTIFY THAT THE FOUNDATION AND SUPERSTRUCTURE OF THE BUILDING PROPOSED FOR          CONSTRUCTION AT HOLDING NO. 48/6A/2, G.T. ROAD, DISTRICT          HOOGHLY, P.S. - SERAMPORE, MOUDA - MAHESH,          KHAMAN NO. 3, 1931 UNDER SERAMPORE MUNICIPALITY, UNDER THE          JURISDICTION OF HOOGHLY MUNICIPALITY, IN ALL RESPECTS          INCLUDING THE CONSIDERATION OF BEARING CAPACITY AND SETTLEMENT OF SOIL ETC.</p>	<p><b>ARCHITECT</b>          ARCHITECT HAFEEZ CONTRACTOR          29 Bank Street, Fort          Mumbai - 400 023          T : 022-26115000          E : hafeez@hafeezcontractor.com          www.hafeezcontractor.com</p>	<p><b>ARCHITECT</b>          ARCHITECT HAFEEZ CONTRACTOR          29 Bank Street, Fort          Mumbai - 400 023          T : 022-26115000          E : hafeez@hafeezcontractor.com          www.hafeezcontractor.com</p>	<p><b>DRG. NO.</b> IN/247/CORPLOT-3AR-17  <b>SCALE</b> 1:100  <b>DATE</b> 16/08/17  <b>JOB NO.</b> IN/247  <b>AP'D BY</b> IN/247  <b>DESIGNED BY</b> IN/247  <b>ISSUE STATUS</b> IN/247  <b>SHEET NO.</b> CORPORATION</p>
<p><b>PROJECT:</b>          PROPOSED RESIDENTIAL PROJECT OF          HAPPY NIKETAN PRIVATE LIMITED AT          HOLDING NO. 48/6A/2, G.T. ROAD,          DISTRICT: HOOGHLY, P.S. - SERAMPORE,          MOUDA - MAHESH, UNDER SERAMPORE          MUNICIPALITY.</p>	<p><b>DECLARATION OF ARCHITECT</b>          THE PLOT IS BOUNDED BY BOUNDARY WALLS          AND PILLARS AND IT CONFIRMS WITH THE          RECORDS OF THE MUNICIPALITY FROM THE          DATE OF THE TIME AND AS PER THE SITE          CONDITION WHEREIN I CERTIFY THAT THE          BUILDING PLAN HAS BEEN DRAWN UP AS PER          PROVISION OF W.B. MUNICIPALITY IT IS A          BUILDABLE SITE AND NOT A TANK OR FILLED UP          TANK.</p>	<p><b>DECLARATION OF STRUCTURAL ENGINEER</b>          THE STRUCTURAL DESIGNS AND DRAWINGS OF BOTH          FOUNDATION AND SUPERSTRUCTURE OF THE          BUILDING HAS BEEN MADE BY ME CONSIDERING ALL          POSSIBLE LOADS INCLUDING THE SEISMIC LOADS AS          PER THE PROVISIONS OF W.B. MUNICIPALITY I CERTIFY          THAT IT IS SAFE AND STABLE IN ALL RESPECTS</p>	<p><b>CERTIFICATE OF STRUCTURAL REVIEWER</b>          I HAVE DO HEREBY CERTIFY THAT THE BUILDING SITE PROPOSED FOR          CONSTRUCTION AT HOLDING NO. 48/6A/2, G.T. ROAD, DISTRICT          HOOGHLY, P.S. - SERAMPORE, MOUDA - MAHESH,          KHAMAN NO. 3, 1931 UNDER SERAMPORE MUNICIPALITY, UNDER THE          JURISDICTION OF HOOGHLY MUNICIPALITY, IN ALL RESPECTS          INCLUDING THE CONSIDERATION OF BEARING CAPACITY AND SETTLEMENT OF SOIL ETC.</p>	<p><b>CERTIFICATE OF STRUCTURAL STABILITY</b>          WE HEREBY CERTIFY THAT THE FOUNDATION AND SUPERSTRUCTURE OF THE BUILDING PROPOSED FOR          CONSTRUCTION AT HOLDING NO. 48/6A/2, G.T. ROAD, DISTRICT          HOOGHLY, P.S. - SERAMPORE, MOUDA - MAHESH,          KHAMAN NO. 3, 1931 UNDER SERAMPORE MUNICIPALITY, UNDER THE          JURISDICTION OF HOOGHLY MUNICIPALITY, IN ALL RESPECTS          INCLUDING THE CONSIDERATION OF BEARING CAPACITY AND SETTLEMENT OF SOIL ETC.</p>	<p><b>ARCHITECT</b>          ARCHITECT HAFEEZ CONTRACTOR          29 Bank Street, Fort          Mumbai - 400 023          T : 022-26115000          E : hafeez@hafeezcontractor.com          www.hafeezcontractor.com</p>	<p><b>ARCHITECT</b>          ARCHITECT HAFEEZ CONTRACTOR          29 Bank Street, Fort          Mumbai - 400 023          T : 022-26115000          E : hafeez@hafeezcontractor.com          www.hafeezcontractor.com</p>	<p><b>DRG. NO.</b> IN/247/CORPLOT-3AR-17  <b>SCALE</b> 1:100  <b>DATE</b> 16/08/17  <b>JOB NO.</b> IN/247  <b>AP'D BY</b> IN/247  <b>DESIGNED BY</b> IN/247  <b>ISSUE STATUS</b> IN/247  <b>SHEET NO.</b> CORPORATION</p>

*Signature*  
 HAPPY NIKETAN PRIVATE LIMITED  
 Constituted Authority

*Signature*  
 UTPAL SANTHA  
 UTPAL SANTHA  
 14, 2/2, BALLYUNGE CIRCULAR ROAD,  
 3RD FLOOR, KOL-19  
 TEL : (033) 4000 6422 / 23 / 24 / 25 / 26  
 www.imcoltd.co.in

*Signature*  
 For C. E. Testing Company Pvt. Ltd.  
 Constituted Authority

*Signature*  
 For C. E. Testing Company Pvt. Ltd.  
 Constituted Authority

THIS DRAWING IS A PRIVATE AND CONFIDENTIAL DOCUMENT  
 AND IS NOT TO BE REPRODUCED OR COPIED  
 WITHOUT THE CONSENT OF IM COLTD