


SECOND FLOOR PLAN



ROOF PLAN

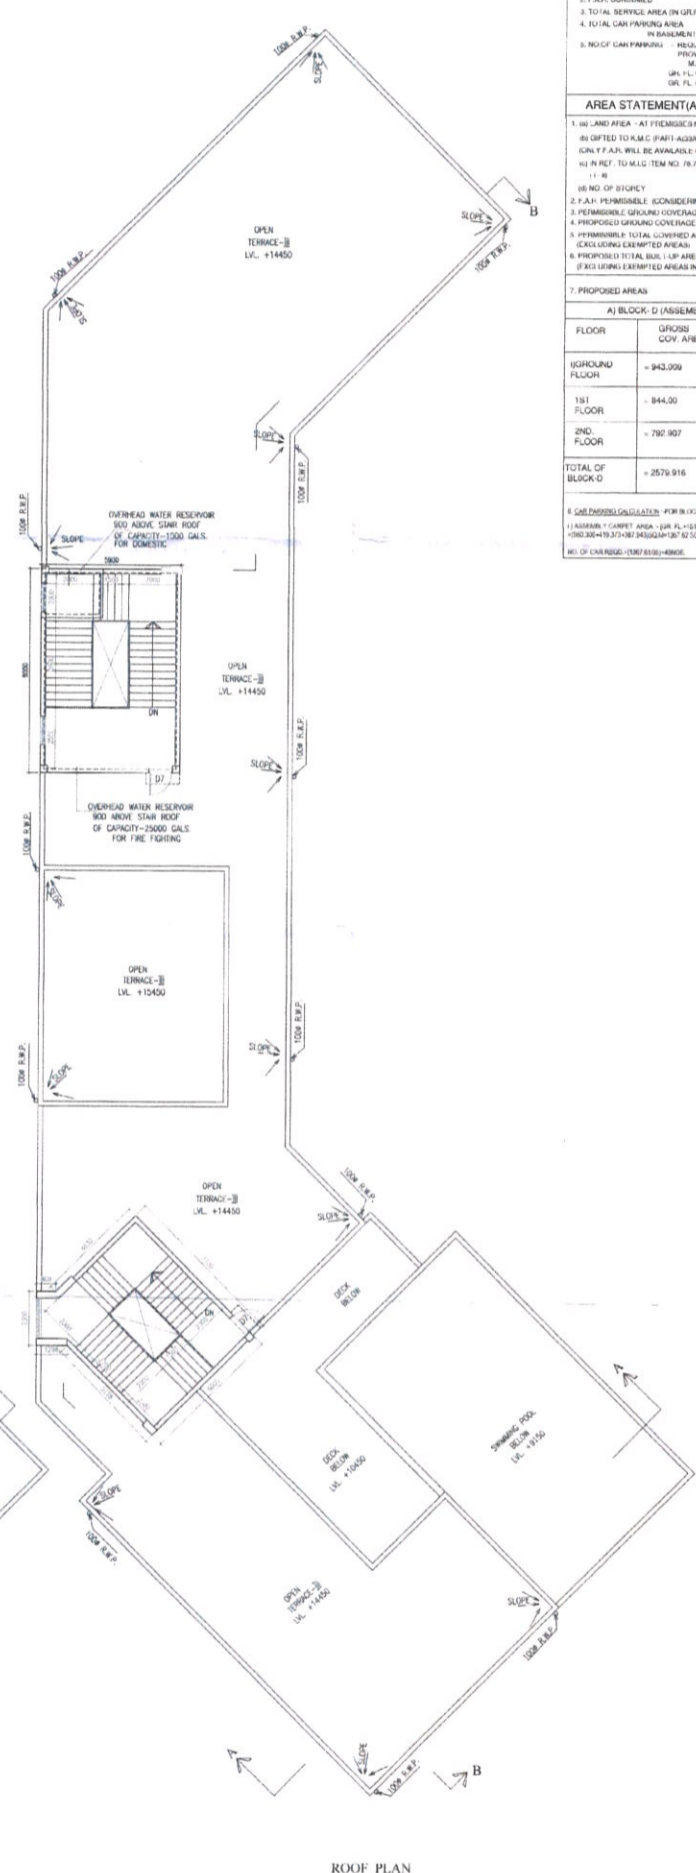

DETAILS OF PLAN PROPOSAL

1. DATED: 11/07/2021
 2. DETAILS OF REVISIONS: DATE OF REVISION: 05/08/2021
 3. DETAILS OF REVISIONS: DATE OF REVISION: 05/08/2021
 4. LAND AREA (IN SQ.M.)
 5. NO. OF TENANTS
 6. NO. OF STOREY
 7. PROPOSED AREAS

AREA STATEMENT (ALL AREAS ARE IN SQ.M.)

1. NO. LAND AREA - AT PERMISSIBLE NO. 208 - 1007.00 SQ.M.
 2. F.A.R. CONSIDERED
 3. PERMISSIBLE GROUND COVERAGE
 4. PROPOSED GROUND COVERAGE
 5. PERMISSIBLE TOTAL COVERED AREA
 6. PROPOSED TOTAL BUILT UP AREA
 7. PROPOSED AREAS

FLOOR	GROSS COV. AREA	CUT OUT (STAIR WELLS, LIFT RAMP)	EXEMPTED AREAS (STAIRWAY, LIFT LOBBY)	NET FLOOR AREA
GROUND FLOOR	942.00	---	69.20 (3X) = 9	904.81
1ST FLOOR	944.00	170.13	69.20 (3X) = 9	904.67
2ND FLOOR	790.907	24.04	69.20 (3X) = 9	697.67
TOTAL OF BLOCK-D	2576.916	194.17	207.60	2155.15

8. LOADS CALCULATION - PER BLOCK-D, DETAIL: AS PER IS 8750
 9. ADDRESS: CARPET AREA - (GR. FL. + 1ST FL. + 2ND FL.)
 10. NO. OF CHARGES: (COMPRESSOR) - 4

SCHEDULE OF DOORS & WINDOWS

NO.	SYMBOL	UNIT	QTY
DW1	-	2400	3600x2400
DW2	-	2400	4750x2400
DW3	-	2400	7500x2400
DW4	-	2400	10000x2400
DW5	-	2400	13000x2400
DW6	-	2400	16000x2400
DW100	-	2400	298000x2400

NOTE:
 ARTIFICIAL LIGHTING AND MECHANICAL VENTILATION

Consolidated Attorney of
 Pratik Social Services (P) Limited
 Pratik Trade Centre (P) Limited
 Pratik Merchants (P) Limited
 Pratik Gears (P) Limited
 Pratik Gears (P) Limited

SIGNATURE OF OWNER

1. M/S. PAKS TRADE CENTRE PVT LTD.
 2. M/S. NISHANT FISCAL SERVICES PVT LTD.
 3. M/S. HARMONY MERCHANTS PVT LTD.
 4. M/S. VARDHAMAN GEARS PVT LTD.

CERTIFICATE OF STRUCTURAL ENGINEER

THIS IS TO CERTIFY THAT THE STRUCTURAL DESIGN AND DRAWING OF BLOCK-D FOUNDATION AND SUPER STRUCTURE OF THE BUILDING HAS BEEN MADE BY ME CONSIDERING ALL POSSIBLE LOADS INCLUDING THE RESISMS LOAD AS PER THE NATIONAL BUILDING CODE OF INDIA AND CERTIFIED THAT IT IS SAFE AND STABLE IN ALL RESPECTS.

Utpal Santra
 UTPAL SANTRA
 M.E. (Structural)
 M.E. (Mechanical)
 M.E. (Civil)
 M.E. (Electrical)
 M.E. (Mechanical)
 M.E. (Civil)
 M.E. (Electrical)

SIGNATURE OF STRUCTURAL ENGG.
 UTPAL SANTRA
 E.S.E.-1/08

Mridanka Kumar Roy
 MRIDANKA KUMAR ROY
 E.S.E.-1/08

SIGNATURE OF STRUCTURAL REVIEWER

Jishnu Pal
 JISHNU PAL
 B.Tech (Civil), M.E. (Geo-tech)

SIGNATURE OF GEO-TECHNICAL ENGG.
 JISHNU PAL

CERTIFICATE OF ARCHITECT

I DO HEREBY CERTIFY WITH FULL RESPONSIBILITY THAT THE BUILDING PLAN HAS BEEN DRAWN UP AS PER K.M.C. BUILDING RULES - 2009 AS AMENDED FROM TIME TO TIME. THE WIDTH OF THE ABUTTING ROAD CONFORMS WITH THE PLAN AND IT IS A BUILDABLE SITE. I HAVE THE SITE PLAN, LOCATION PLAN, AGREES WITH THE SITE. THE PLOT IS DEMARCATED BY BOUNDARY WALL & A MEASUREMENTS TALLY WITH THE REG. DEED PLAN. THE EXISTING STRUCTURE AS SHOWN FULLY OCCUPIED BY OWNERS AS PER OWNERS UNDERTAKING.

Jay Prakash Bharat Kumar Agrawal
 JAY PRAKASH BHARAT KUMAR AGRAWAL
 REG. NO. - CA/86/10098

SIGNATURE OF ARCHITECT

TITLE: BLOCK-D (ASSEMBLY) 2ND FL. PLAN AND ROOF PLAN

PROJECT: PROPOSED BLOCK A (G+XXX), BLOCK B (B+G-VIBLOCK-C (G+XXX)) BLOCK-D (G+II) STORED RESIDENTIAL COMPLEX AT 33 A CANAL SOUTH ROAD, KOLKATA - 15 WARD NO. 57, BOROUGH-VII COMPLYING U.S. 313 A OF K.M.C. ACT 1980 AND K.M.C. BUILDING RULE 2009.

ARCHITECTS: AGRAWAL & AGRAWAL BARODA KOLKATA

SCALE: 1:100 DATE: 28/07/16 PAAYEL / SUPRETAJAN SURESHYASOUMYAN

