

- For. 1. Clarity Barter Pvt. Ltd. 2. Himadri Teep Pvt. Ltd.
- 3. Kalindi Agency Pvt. Ltd. 4. Anand Envt. Pvt. Ltd.
- 5. Anand Hirise Pvt. Ltd. 6. Gurukul Convent Pvt. Ltd.
- 7. Manjunath Pvt. Ltd. 8. Sagarbari Convent Pvt. Ltd.
- 9. Uplink Commercial Pvt. Ltd. 10. Umbra Infrastructure Pvt. Ltd.
- 11. Kankana Teep Pvt. Ltd. 12. Shree Vinayak Pvt. Ltd.
- 13. Umabala Hirise Pvt. Ltd. 14. Kyal Promoters Pvt. Ltd.
- 15. Kyal Hirise Pvt. Ltd. 16. Kyal Real Estate Pvt. Ltd.
- 17. Kyal Residency Pvt. Ltd. 18. Kyal Complex Pvt. Ltd.
- 19. Kyal Realtors Pvt. Ltd. 20. Lakshya Distributors Pvt. Ltd.

A. K. Saha
(Constituted Attorney)

- For 21. Shreevastu Distributors Pvt. Ltd. 22. Parvati Teep Pvt. Ltd.
- 23. Shreevastu Teep Pvt. Ltd. 24. Liberal Barter Pvt. Ltd.
- 25. Shreevastu Barter Pvt. Ltd. 26. Lily Advisory Services Pvt. Ltd.
- 27. Sushil Advisory Pvt. Ltd. 28. Kyal Housing Pvt. Ltd.
- 29. Richi Complex Pvt. Ltd. 30. Richi Enclave Pvt. Ltd.
- 31. A. K. Saha Pvt. Ltd. 32. Anand Goods Pvt. Ltd.
- 33. Anand Pvt. Ltd. 34. Anand Envt. Pvt. Ltd.
- 35. Anubhav Sales Pvt. Ltd. 36. Anubhav Pvt. Ltd.
- 37. Compare Vanija Pvt. Ltd. 38. Gurukul Vastu Pvt. Ltd.
- 39. Mantra Vastu Pvt. Ltd. 40. Megamart Merchants Pvt. Ltd.

A. K. Saha
(Constituted Attorney)

- For 41. Mouna Merchants Pvt. Ltd. 42. Navya Commercial Pvt. Ltd.
- 43. Piyush Vinney Pvt. Ltd. 44. Prakash Vastu Pvt. Ltd.
- 45. Prakash Distributors Pvt. Ltd. 46. Prakash Vastu Pvt. Ltd.
- 47. Prakash Vinney Pvt. Ltd. 48. Prakash Merchants Pvt. Ltd.
- 49. Rocket Vanija Pvt. Ltd. 50. Sanyam Barter Pvt. Ltd.
- 51. Sanyam Vinney Pvt. Ltd. 52. Sarvottam Goods Pvt. Ltd.
- 53. Sarvottam Vastu Pvt. Ltd. 54. Shelter Tie-Up Pvt. Ltd.
- 55. Shreevastu Pvt. Ltd. 56. Shreevastu Goods Pvt. Ltd.
- 57. Vertical Vinney Pvt. Ltd. 58. Green Vanija Pvt. Ltd.
- 59. Namra Consultants Pvt. Ltd. 60. Innovative Vinney Pvt. Ltd.

A. K. Saha
(Constituted Attorney)

- For 61. Snowfall Vinney Pvt. Ltd. 62. Premium Agencies Pvt. Ltd.
- 63. Greenline Tie-Up Pvt. Ltd. 64. Improve Suppliers Pvt. Ltd.
- 65. Abinav Vinney Pvt. Ltd. 66. Fairplan Marketing Pvt. Ltd.
- 67. Silverline Suppliers Pvt. Ltd. 68. Everest Vincom Pvt. Ltd.
- 69. Sunbright Tradelinks Pvt. Ltd. 70. Karolina Tie-Up Pvt. Ltd.
- 71. Goldmine Distributors Pvt. Ltd. 72. P. S. Inns Pvt. Ltd.
- 73. Shreevastu Pvt. Ltd. 74. Shreevastu Infrastructure Developers Pvt. Ltd.
- 75. Uday Infotech Pvt. Ltd.

A. K. Saha
(Constituted Attorney)

SIGNATURE OF OWNER

CERTIFICATE OF STRUCTURAL ENGINEER

THIS IS TO CERTIFY THAT THE STRUCTURAL DESIGN AND DRAWINGS OF BOTH FOUNDATION AND SUPER STRUCTURE OF THE BUILDING HAS BEEN MADE BY ME CONSIDERING ALL POSSIBLE LOADS INCLUDING THE SEISMIC LOAD AS PER THE NATIONAL BUILDING CODE OF INDIA AND CERTIFIED THAT IT IS SAFE AND STABLE IN ALL RESPECTS. SOIL TEST REPORT IS PREPARED BY M/S. ROSE ENGINEERS OF 74/31, SULTAN ALAM ROAD, KOLKATA-700033

Sanjiv J. Parekh
SANJIV J. PAREKH
M.E. STRUCT. B.C.E., PGCCM,
C.(ENG.), M. MICE, ASCE, FIE (F-018202-4)
I.C.E. No. 104 (I) K.M.C.
SIGNATURE OF STRUCTURAL ENGR.

Sanjib Guha
SANJIB GUHA
BSC B.C.E. FIE (F-115654-5)
CHARTERED ENGINEER
ENLISTED STRUCTURAL
REVIEWER 88/16 K.M.C.
SIGNATURE OF STRUCTURAL REVIEWER

CERTIFICATE OF ARCHITECT

I DO HEREBY CERTIFY WITH FULL RESPONSIBILITY THAT THE BUILDING PLAN HAS BEEN DRAWN UP AS PER K.M.C. BUILDING RULES-2009 AS AMENDED FROM TIME TO TIME. THAT THE WIDTH OF THE ABUTTING ROAD CONFORM WITH THE PLAN AND IT IS A BUILDABLE SITE NOT A TANK OR A FILLED UP TANK. THE SITE PLAN KEY PLAN AGREES WITH THE SITE. THE PLOT IS DEMARCATED BY BOUNDARY WALLS & MEASUREMENTS TALLY WITH THE REGD. DEED PLAN. THE EXISTING STRUCTURE AS SHOWN FULLY OCCUPIED BY OWNERS AS PER OWNERS UNDERTAKING.


Jay Prakash Bharat Kumar Agrawal
JAY PRAKASH BHARAT KUMAR AGRAWAL
B. Arch., A.I.I.A.,
Reg. No. CA/187/19088
ARCHITECT BL. NO. - 32(A)
SIGNATURE OF ARCHITECT

TITLE: FRONT ELEVATION SECTION AT CC SECTION AT DD BLOCK 2


PROJECT: PLAN SHOWING CHANGES UR 27(2a) & (2b) OF KMC BUILDING RULE-2009 OF RESIDENTIAL COMPLEX WITH BLOCK-1 (G-XI), BLOCK-2 TO 4 (B-G-XII) AND BLOCK-5 (B-G-XI) AT PREMISES NO. 49A, MONMOHAN BANERJEE ROAD, KOLKATA-700 038, WARD NO. - 118, BOROUGH - XIII, P.S. - BEHALA, SANCTIONED VIDE B.P. NO.2017130182 DATED 16/12/2017, SUPERSEDING B.P. NO. 2015130048 DATED 18/05/2015

ARCHITECTS: AGRAWAL & AGRAWAL BARODA KOLKATA


SCALE: 1:200 DATE: 05.07.18 DEALT: ARITRI CHECKED: SHILA

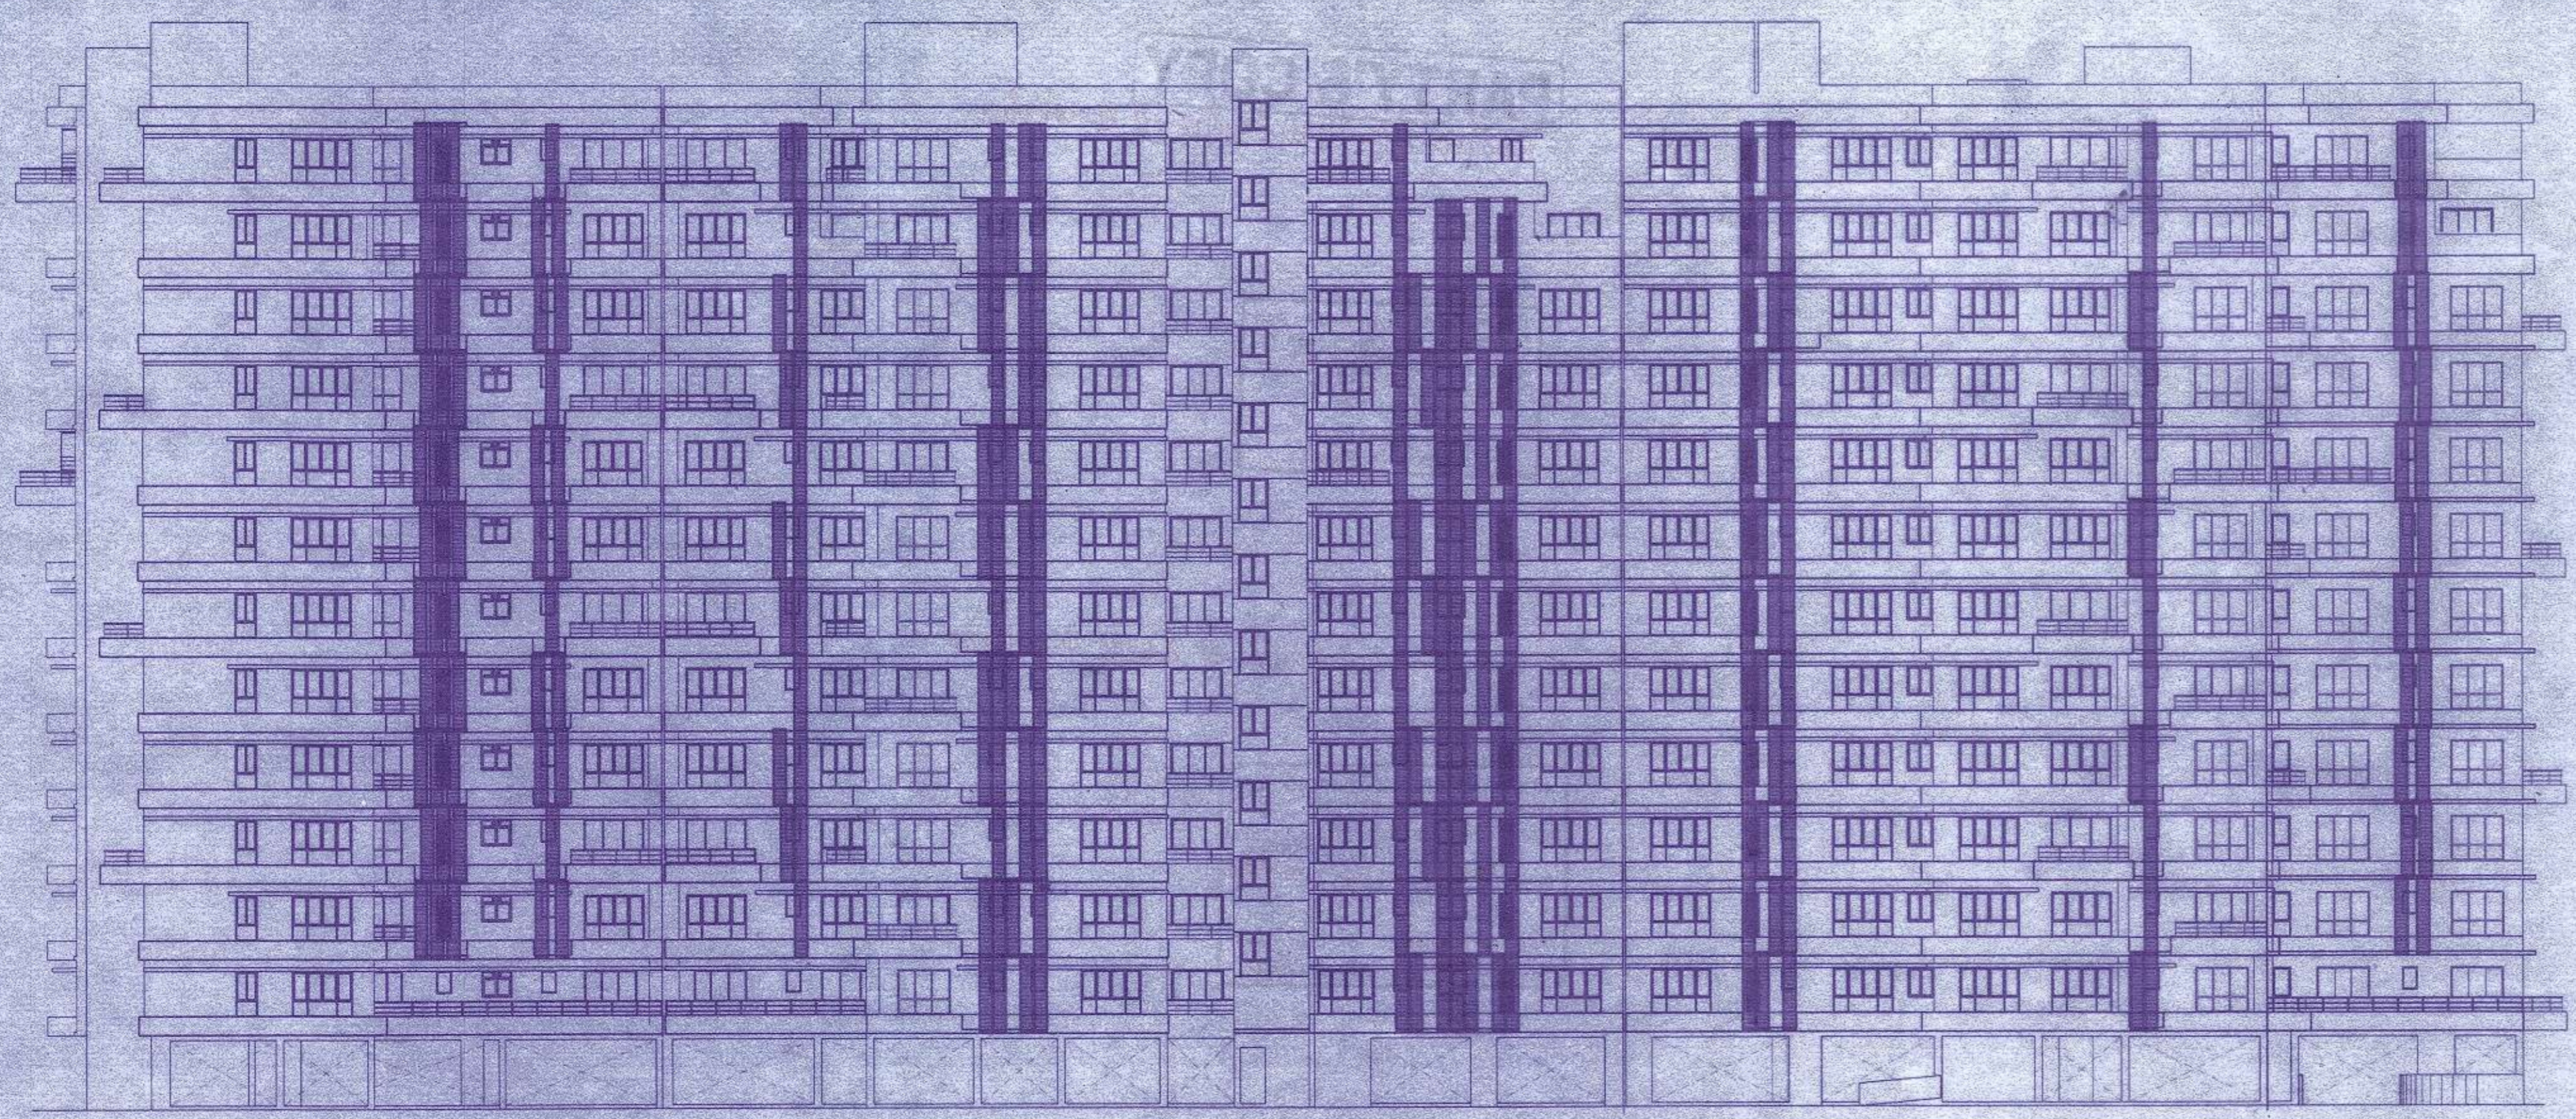

FRONT ELEVATION

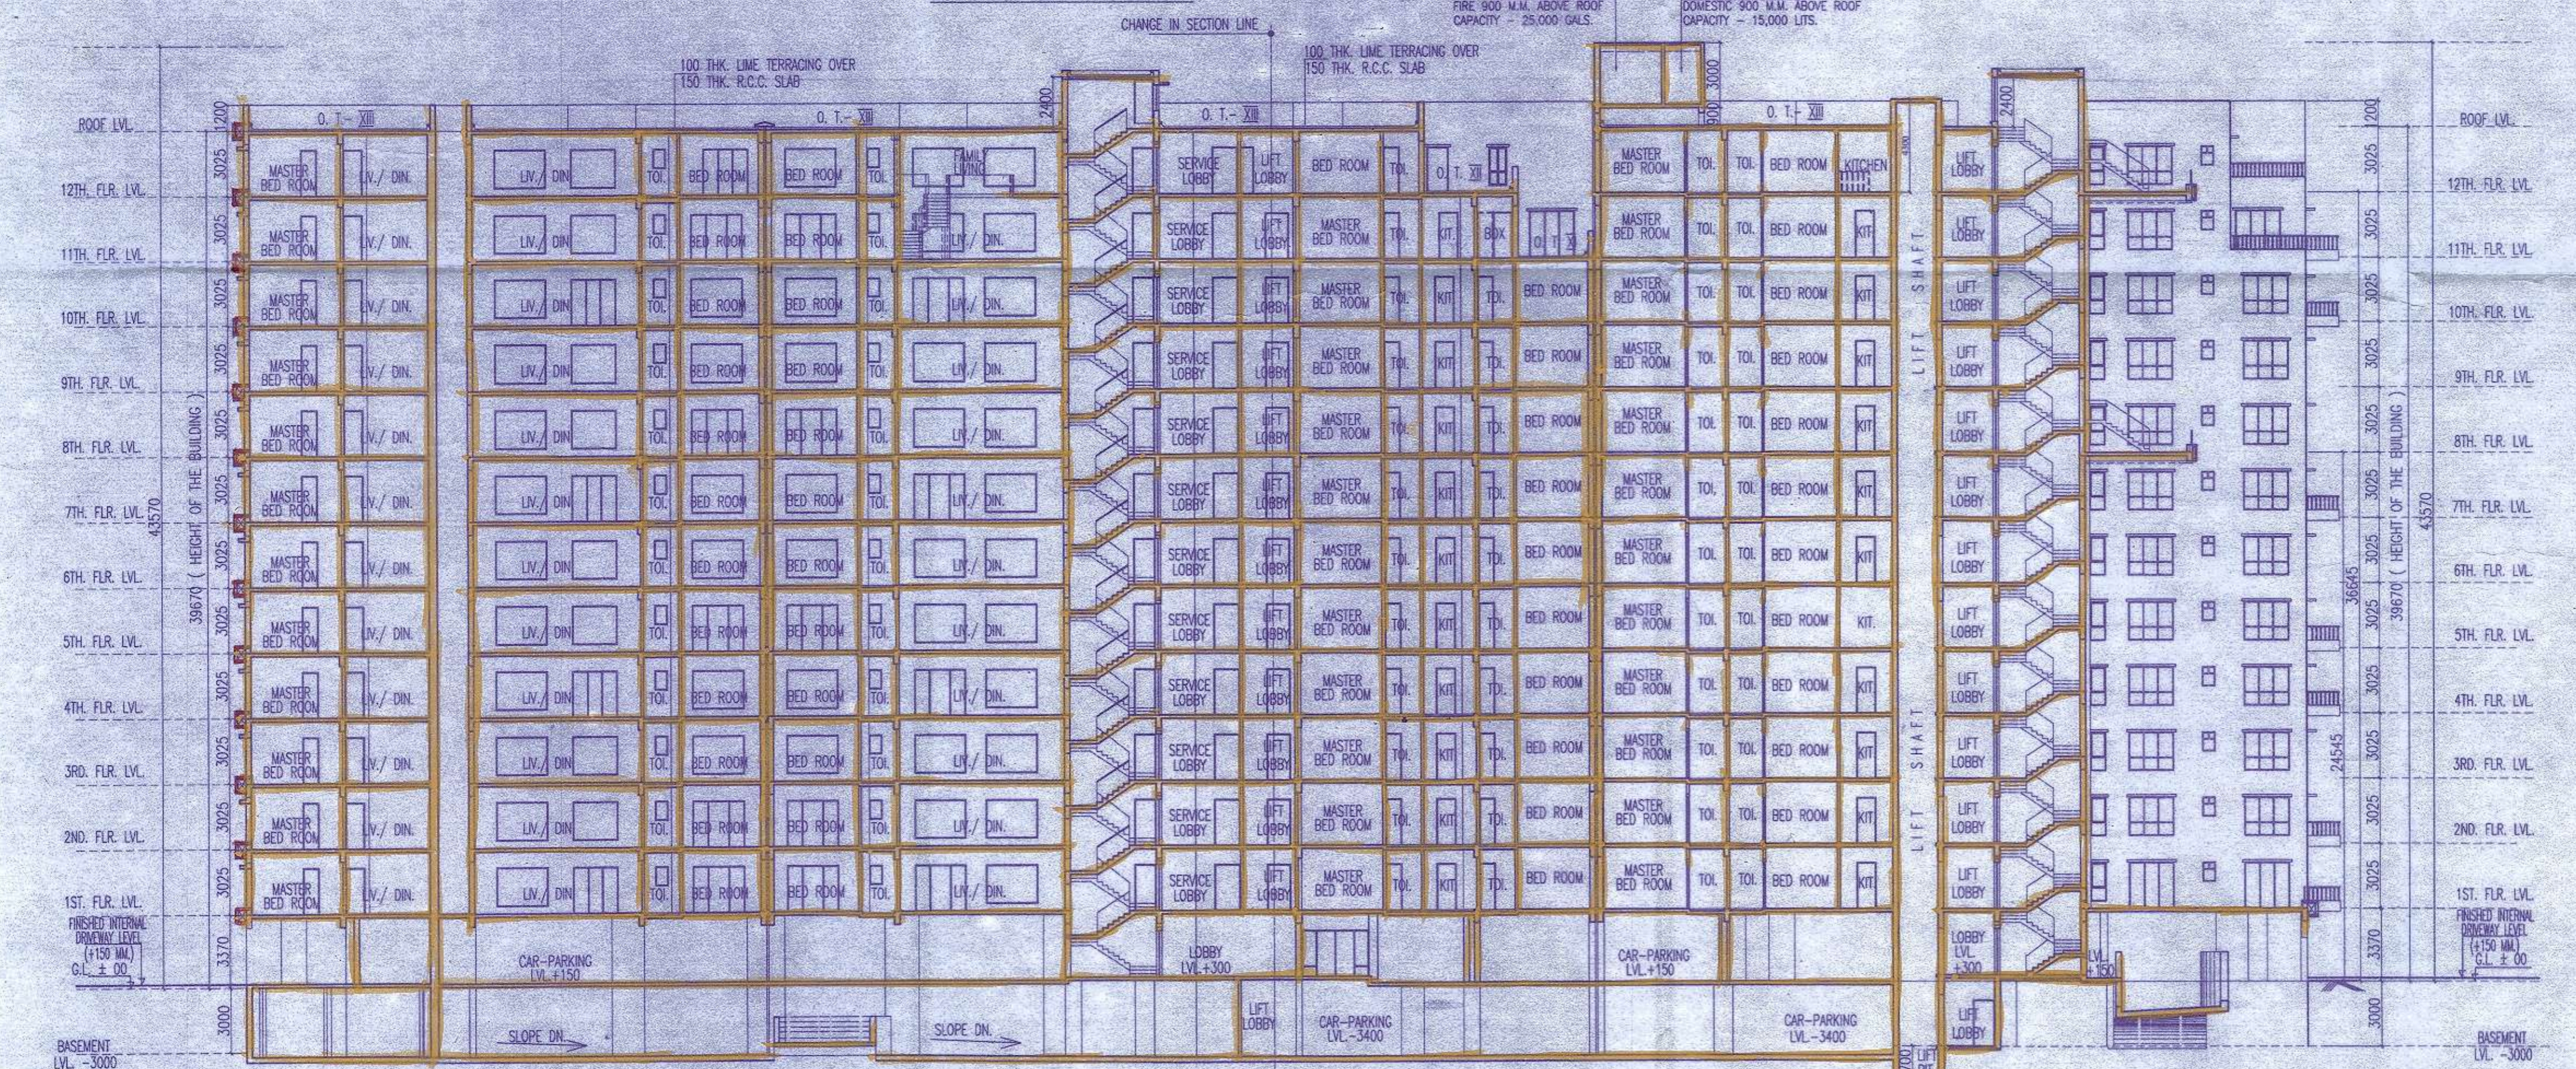

SECTION AT - 'C-C'

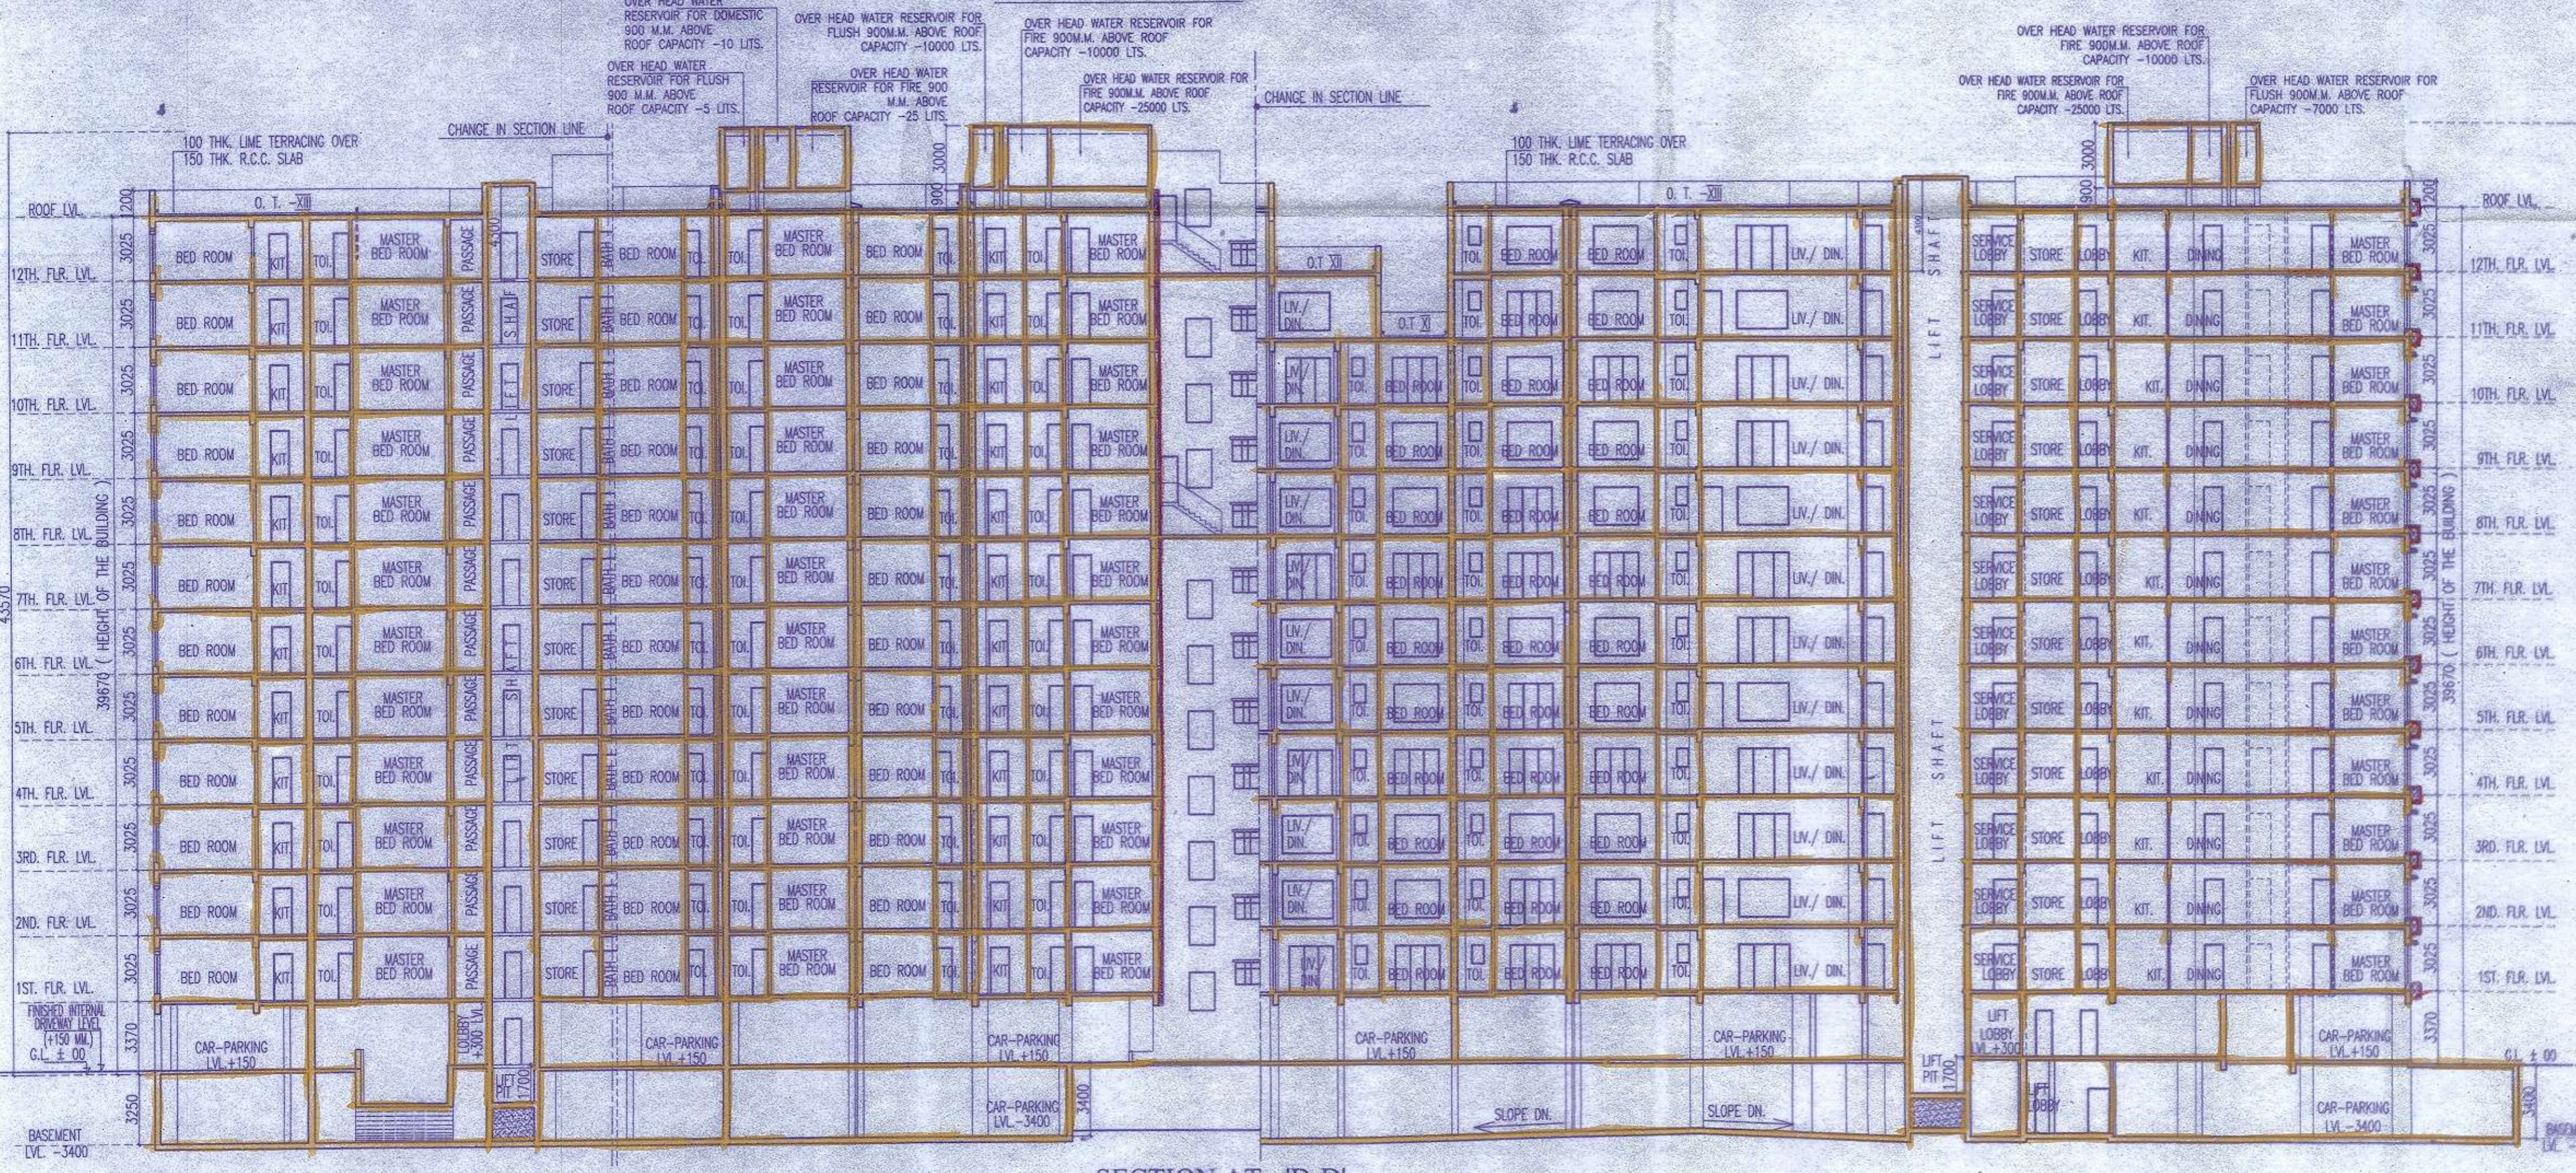

SECTION AT - 'D-D'

PARTY'S COPY

008/02-26(2a) (2b) / 18-19 *At 30/08/18*

This Plan is To Be Treated As Part
And Parcel And Contiguous To
B. S. Plan No. 2017/20182
Dated.....
Ex. Engineer (C-8)
Br. No. 554

Approved as per approval of 3.6(a) At 24/08/18

KOLKATA MUNICIPAL CORPORATION
BUILDING DEPTT.
PLANS APPROVED U/R 26 (2a) & (2b) of
C.M.C. BUILDING RULES 2009
B.P. No. 182 Br. No. 554 Dt. 20/12/18
Assistant Engineer Ex. Engr. (Civil)
Br. No. 554 Br. No. 554

BUILDING DEPARTMENT
30 AUG 2018
THE KOL. MUNICIPAL CORP.