


THE KOLKATA MUNICIPAL CORPORATION
 BUILDING DEPTT.
 COMPLETION PLANS
 Dated 20.09.18
 Building Permit No. 1213912/2
 Date 18.12.18
 Borough No. 118
 A.E. (C) Br. No. 20111. E.E. (C) Br. No. 20111

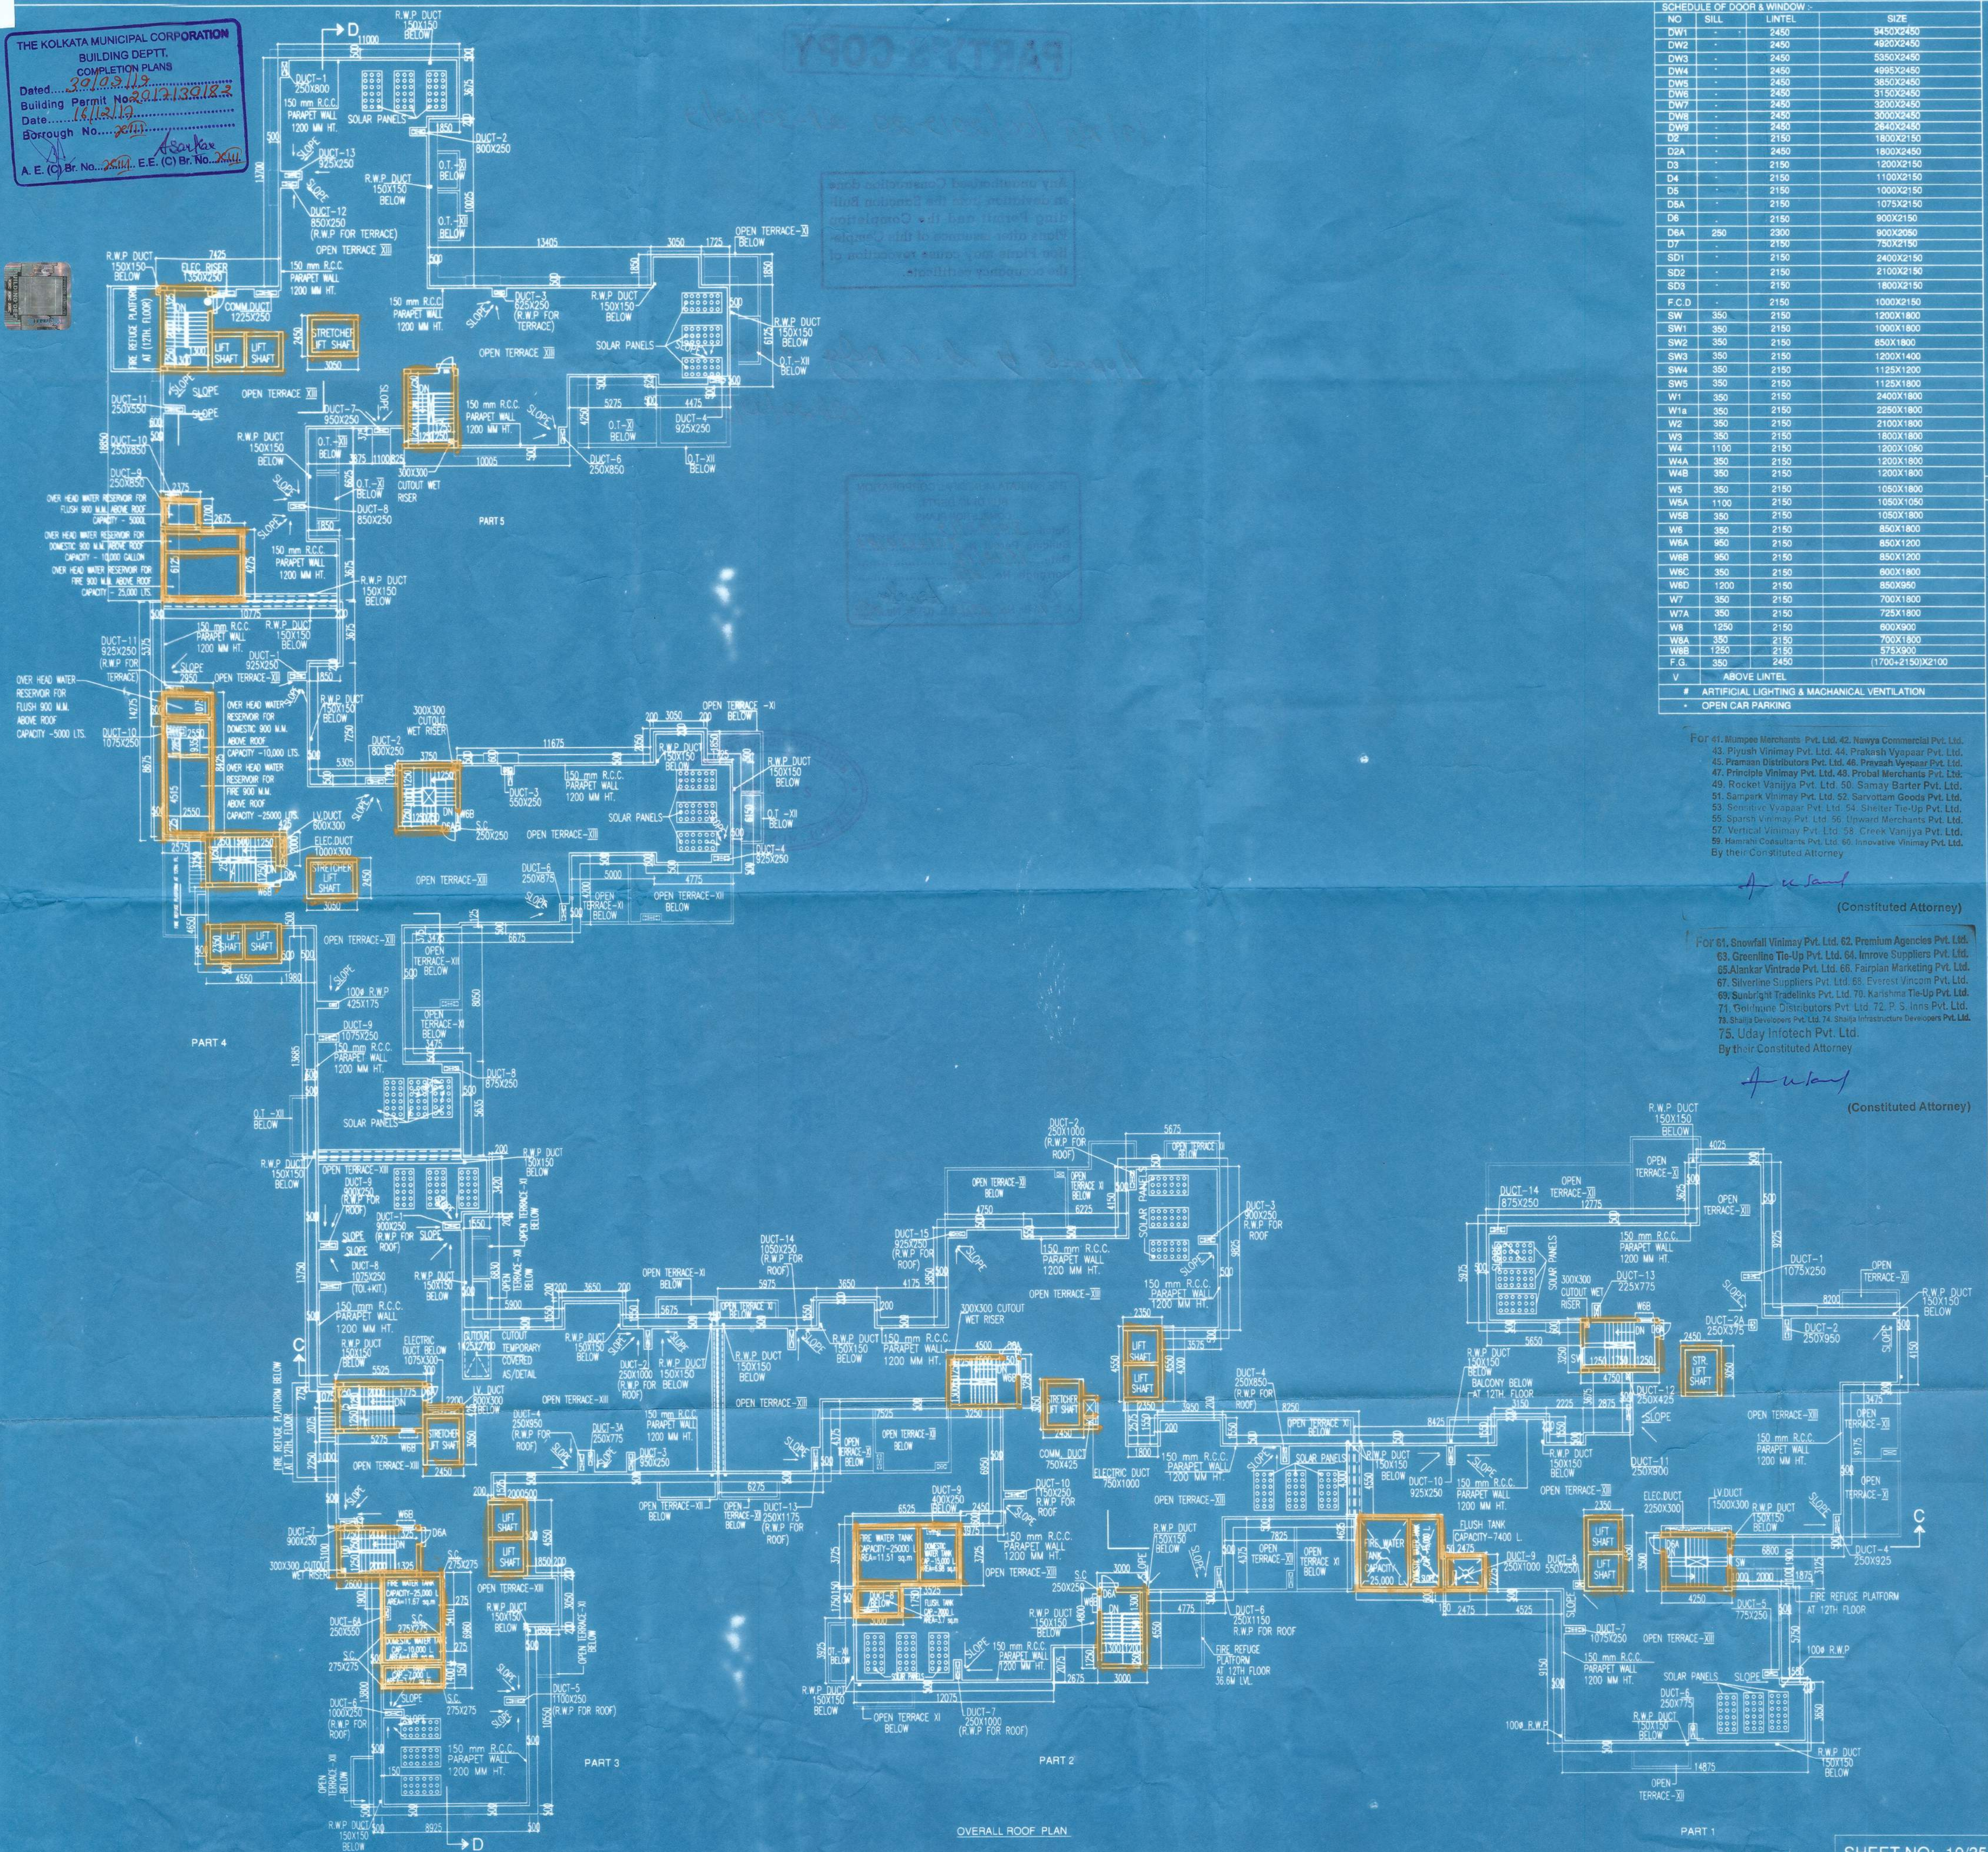

SCHEDULE OF DOOR & WINDOW :-

NO	SILL	LINTEL	SIZE
DW1	2450		9450X2450
DW2	2450		4920X2450
DW3	2450		5350X2450
DW4	2450		4985X2450
DW5	2450		3950X2450
DW6	2450		3150X2450
DW7	2450		3200X2450
DW8	2450		3000X2450
DW9	2450		2640X2450
DW10	2150		1800X2150
DW11	2450		1800X2450
DW12	2150		1200X2150
DW13	2150		1100X2150
DW14	2150		1000X2150
DW15	2150		1000X2150
For 1. Clarify Barter Pvt. Ltd. 2. Himadri Tieup Pvt. Ltd.
 3. Kalindi Agency Pvt. Ltd. 4. Anurag Enclave Pvt. Ltd.
 5. Anurag Hirise Pvt. Ltd. 6. Gurukul Consultant Pvt. Ltd.
 7. Marubhai Tieup Pvt. Ltd. 8. Siddharth Advisory Services Pvt. Ltd.
 9. Uplink Commercial Pvt. Ltd. 10. Umabala Infrastructure Pvt. Ltd.
 11. Khazana Tieup Pvt. Ltd. 12. Shree Vinayak Vitta Pvt. Ltd.
 13. Umabala Hirise Pvt. Ltd. 14. Kyal Promoters Pvt. Ltd.
 15. Kyal Hirise Pvt. Ltd. 16. Kyal Realstate Pvt. Ltd.
 17. Kyal Residency Pvt. Ltd. 18. Kyal Complex Pvt. Ltd.
 19. Kyal Realtors Pvt. Ltd. 20. Lakshya Distributors Pvt. Ltd.
 By their Constituted Attorney

For 21. Showal Distributors Pvt. Ltd. 22. Pametma Tieup Pvt. Ltd.
 23. Soodfast Tieup Pvt. Ltd. 24. Liberal Barter Pvt. Ltd.
 25. Sitara Barter Pvt. Ltd. 26. Lilly Advisory Services Pvt. Ltd.
 27. Snehasi Advisory Pvt. Ltd. 28. Kyal Housing Pvt. Ltd.
 29. Rishi Complex Pvt. Ltd. 30. Rishi Enclave Pvt. Ltd.
 31. Anchal Barter Pvt. Ltd. 32. Adarsh Goods Pvt. Ltd.
 33. Akritil Goods Pvt. Ltd. 34. Anmol Barter Pvt. Ltd.
 35. Anushay Sales Pvt. Ltd. 36. Astha Barter Pvt. Ltd.
 37. Compare Vanija Pvt. Ltd. 38. Gurukul Vyapar Pvt. Ltd.
 39. Mantra Vyapar Pvt. Ltd. 40. Megamart Merchants Pvt. Ltd.
 By their Constituted Attorney

WE HEREBY CERTIFY THAT THE ERECTION OF THE BUILDING ON PREMISES NO. 49A, MONMOHAN BANERJEE ROAD, KOLKATA-700 038, WARD NO. - 118, BOROUGH - XIII, P.S. - BEHALA, SANCTIONED U/S - 393 OF K.M.C. ACT 1980 VIDE B.P. NO. 2015130048, DATED - 18.05.2015, FURTHER SANCTIONED U/S - 394 OF K.M.C. ACT 1980 ALONG WITH U/R - 26(2a) & 26(2b) OF K.M.C. BUILDING RULE-2009 SUPERSEDING WITH VIDE B.P. NO. 2017130182, DATED - 16/12/2017 AND SUBSEQUENTLY REGULARIZED U/R - 26(2a) & (2b) OF K.M.C. BUILDING RULE-2009 APPROVED BY D.G. (B) DATED- 24/08/2018.

IT IS CERTIFIED THAT THE DEPTH OF SEMI UNDER GROUND WATER RESERVOIR HAS NOT BEEN EXCEEDED BEYOND THE DEPTH OF THE FOUNDATION AND THE SEMI UNDER GROUND & OVERHEAD WATER RESERVOIR HAS BEEN CONSTRUCTED AS PER SPECIFICATION AND IT IS SAFE AND STABLE IN ALL RESPECTS FROM STRUCTURAL POINT OF VIEW. ALSO THE STAIR CABIN & LIFT MACHINE ROOM HAS BEEN CONSTRUCTED AS PER SPECIFICATION AND IT IS SAFE AND STABLE IN ALL RESPECTS.

THE WORKMANSHIP AND QUALITY OF MATERIAL USED FOR THE CONSTRUCTION ARE TRUE TO THE BEST OF MY KNOWLEDGE AND SATISFACTION.

THE WORK HAS BEEN SUPERVISED BY ME AND HAS BEEN COMPLETED TOTALLY IN ACCORDANCE WITH THE PLAN SHOWN IN THE DRAWING, AND ALL THE MATERIALS (TYPE & GRADE) HAVE BEEN USED STRICTLY IN ACCORDANCE WITH GENERAL AND DETAILED SPECIFICATIONS. NO PROVISION OF THE KOLKATA MUNICIPAL CORPORATION ACT 1980 AND THE KOLKATA MUNICIPAL CORPORATION BUILDING RULES OF 1990 HAVE BEEN VIOLATED IN COURSE OF THE WORK THE BUILDING IS FIT FOR WHICH IT HAS BEEN ERECTED.

SANJIV J. HAREKH
 M.E. (STRUCT.), M.E. (CONST. ENG.),
 B.C.E., F.I.E. (F-018202-4)
 E.S.E. NO. 104 (1) K.M.C.

I DO HEREBY CERTIFY WITH FULL RESPONSIBILITY THAT THE BUILDING PLAN HAS BEEN CONSTRUCTED AS PER K.M.C. BUILDING RULE - 2009 AS AMENDED FROM TIME TO TIME. THAT THE WIDTH OF THE ABUTTING ROAD CONFORM WITH THE PLAN AND IT IS A BUILDABLE SITE NOT A TANK OR A FILLED UP TANK. THE SITE PLAN KEY PLAN AGREES WITH THE SITE. THE PLOT IS DEMARCATED BY BOUNDARY WALLS & MEASUREMENTS TALLY WITH THE REGD. DEED PLAN.

JAY PRAKASH BHARAT KUMAR AGRAWAL
 B. Arch., A.I.T.A.,
 Reg. No. CA / 68 / 10089
 ARCHITECT SL. NO. - 32(4)
 SIGNATURE OF ARCHITECT

COMPLETION PLAN U/R - 27
 TITLE - OVERALL ROOF PLAN
 PROJECT - COMPLETION PLAN OF RESIDENTIAL COMPLEX WITH BLOCK-1 (G-XI, HT. 3.9.670 M.), BLOCK-2 TO 4 (B+G+XII, HT. 3.9.670 M.) AND BLOCK-5 (B-G-XI, HT. 3.6.645 M.) AT PREMISES NO. 49A, MONMOHAN BANERJEE ROAD, KOLKATA-700 038, WARD NO. - 118, BOROUGH - XIII, P.S. - BEHALA, SANCTIONED U/S - 393 OF K.M.C. ACT 1980 VIDE B.P. NO. 2015130048, DATED - 18.05.2015, FURTHER SANCTIONED U/S - 394 OF K.M.C. ACT 1980 ALONG WITH U/R - 26(2a) & 26(2b) OF K.M.C. BUILDING RULE-2009 SUPERSEDING WITH VIDE B.P. NO. 2017130182, DATED - 16/12/2017 AND SUBSEQUENTLY REGULARIZED U/R - 26(2a) & (2b) OF K.M.C. BUILDING RULE-2009 APPROVED BY D.G. (B) DATED- 24/08/2018.

ARCHITECTS
AGRAWAL & AGRAWAL
 BARODA KOLKATA
 SCALE 1:200
 DATE 09.09.19
 DEALT BY ARITRI
 CHECKED BY SHILA

10/35

PARTY'S COPY

17/2011 / CC / 2012-20 dt-30/03/19

Any unauthorised Construction done in deviation from the Sanction Building Permit and the Completion Plans after issuance of this Completion Plans may cause revocation of the occupancy certificate.

Approved by *L. A. B. G. K.M.C*
dt-27/03/19

THE KOLKATA MUNICIPAL CORPORATION
BUILDING DEPTT.
COMPLETION PLANS
Dated... 30/03/19
Building Permit No. 29/12/18/182
Date... 18/02/19
Borough No... 2011
A. E. (C) Br. No. 2011 E. E. (C) Br. No. 2011

