

A. STAMP FOR K.M.C.



THE STATE OF KERALA
 ARCHITECTURAL REGULATIONS
 ACT 1968
 SECTION 10
 REGISTERED ARCHITECT
 VIVEK SINGH PANTHORE
 No. 10000/2019

KOLKATA MUNICIPAL CORPORATION
 PLANS APPROVED BY 25/12/2019 & 15/04/20
 BY VIVEK SINGH PANTHORE
 No. 10000/2019
 5 P. No. 10000/2019
 Registered Engineer
 No. 10000/2019

B. GENERAL NOTES:
 1. ALL DIMENSIONS ARE IN MILLIMETERS UNLESS OTHERWISE SPECIFIED.
 2. ALL EXTERNAL PLASTER ARE 15MM THK AND INTERNAL PLASTER ARE 12.5MM THK.
 3. ALL EXTERNAL WALLS ARE 200 THK & INTERNAL PARTITION WALLS ARE 125 THK UNLESS OTHERWISE MENTIONED.
 4. ALL ELECTRICAL AND PLUMBING WORKS ARE CONSIDERED AS PER STANDARD PRACTICES.
 5. TOILETS ARE VENTILATED BY MEANS OF MECHANICAL VENTILATION WHEREVER NATURAL VENTILATION IS NOT POSSIBLE.

C. SCHEDULE OF DOORS, WINDOWS & FIXED GLAZING.

SCHEDULE OF DOORS		
TYPE	WIDTH	HEIGHT
D1	750	2100
D2	900	2100
D3	900	2100
D4	1100	2100
D5	1100	2100
D6	1500	2100
D7	1800	2100
D8	1800	2100
D9	2100	2100
D10	2100	2100
SCHEDULE OF WINDOWS

TYPE	WIDTH	HEIGHT
W1	600	1200
W2	600	1200
* ARTIFICIAL LIGHTING AND MECHANICAL VENTILATION

FOR APPROVAL BY THE ARCHITECTURAL OFFICE OF THE MUNICIPAL CORPORATION, KOLKATA.

SIGNATURE OF OWNER: GANESH DEB BURDORF EMPORIS PROPERTIES PVT LTD

CERTIFICATE OF STRUCTURAL ENGINEER

SIGNATURE OF STRUCTURAL ENG: SANJIV J. PAREKH (ESE/1/14)

CERTIFICATE OF ARCHITECT

SIGNATURE OF ARCHITECT: VIVEK SINGH PANTHORE (CA2001/29/182)

TITLE: BASEMENT FLOOR PLAN

PROJECT: PROJECT CHANGES U/R 36/24/20 OF K.M.C. BLDG. NO. 20717 FOR PROPOSED PLAN OF 8+8+10 STOREY RESIDENTIAL BLDG. AT 17/1, BOROUGHS NO. 17, KOLKATA 700016 HEIGHT - 40M. U/S - 303A OF KOLKATA MUNICIPAL CORPORATION / ACT - 1980


ARCHITECTS: VIVEK SINGH PANTHORE

SCALE: 1:200

SHEET NO. 01

DATE: 25.04.17

DEALT: 51

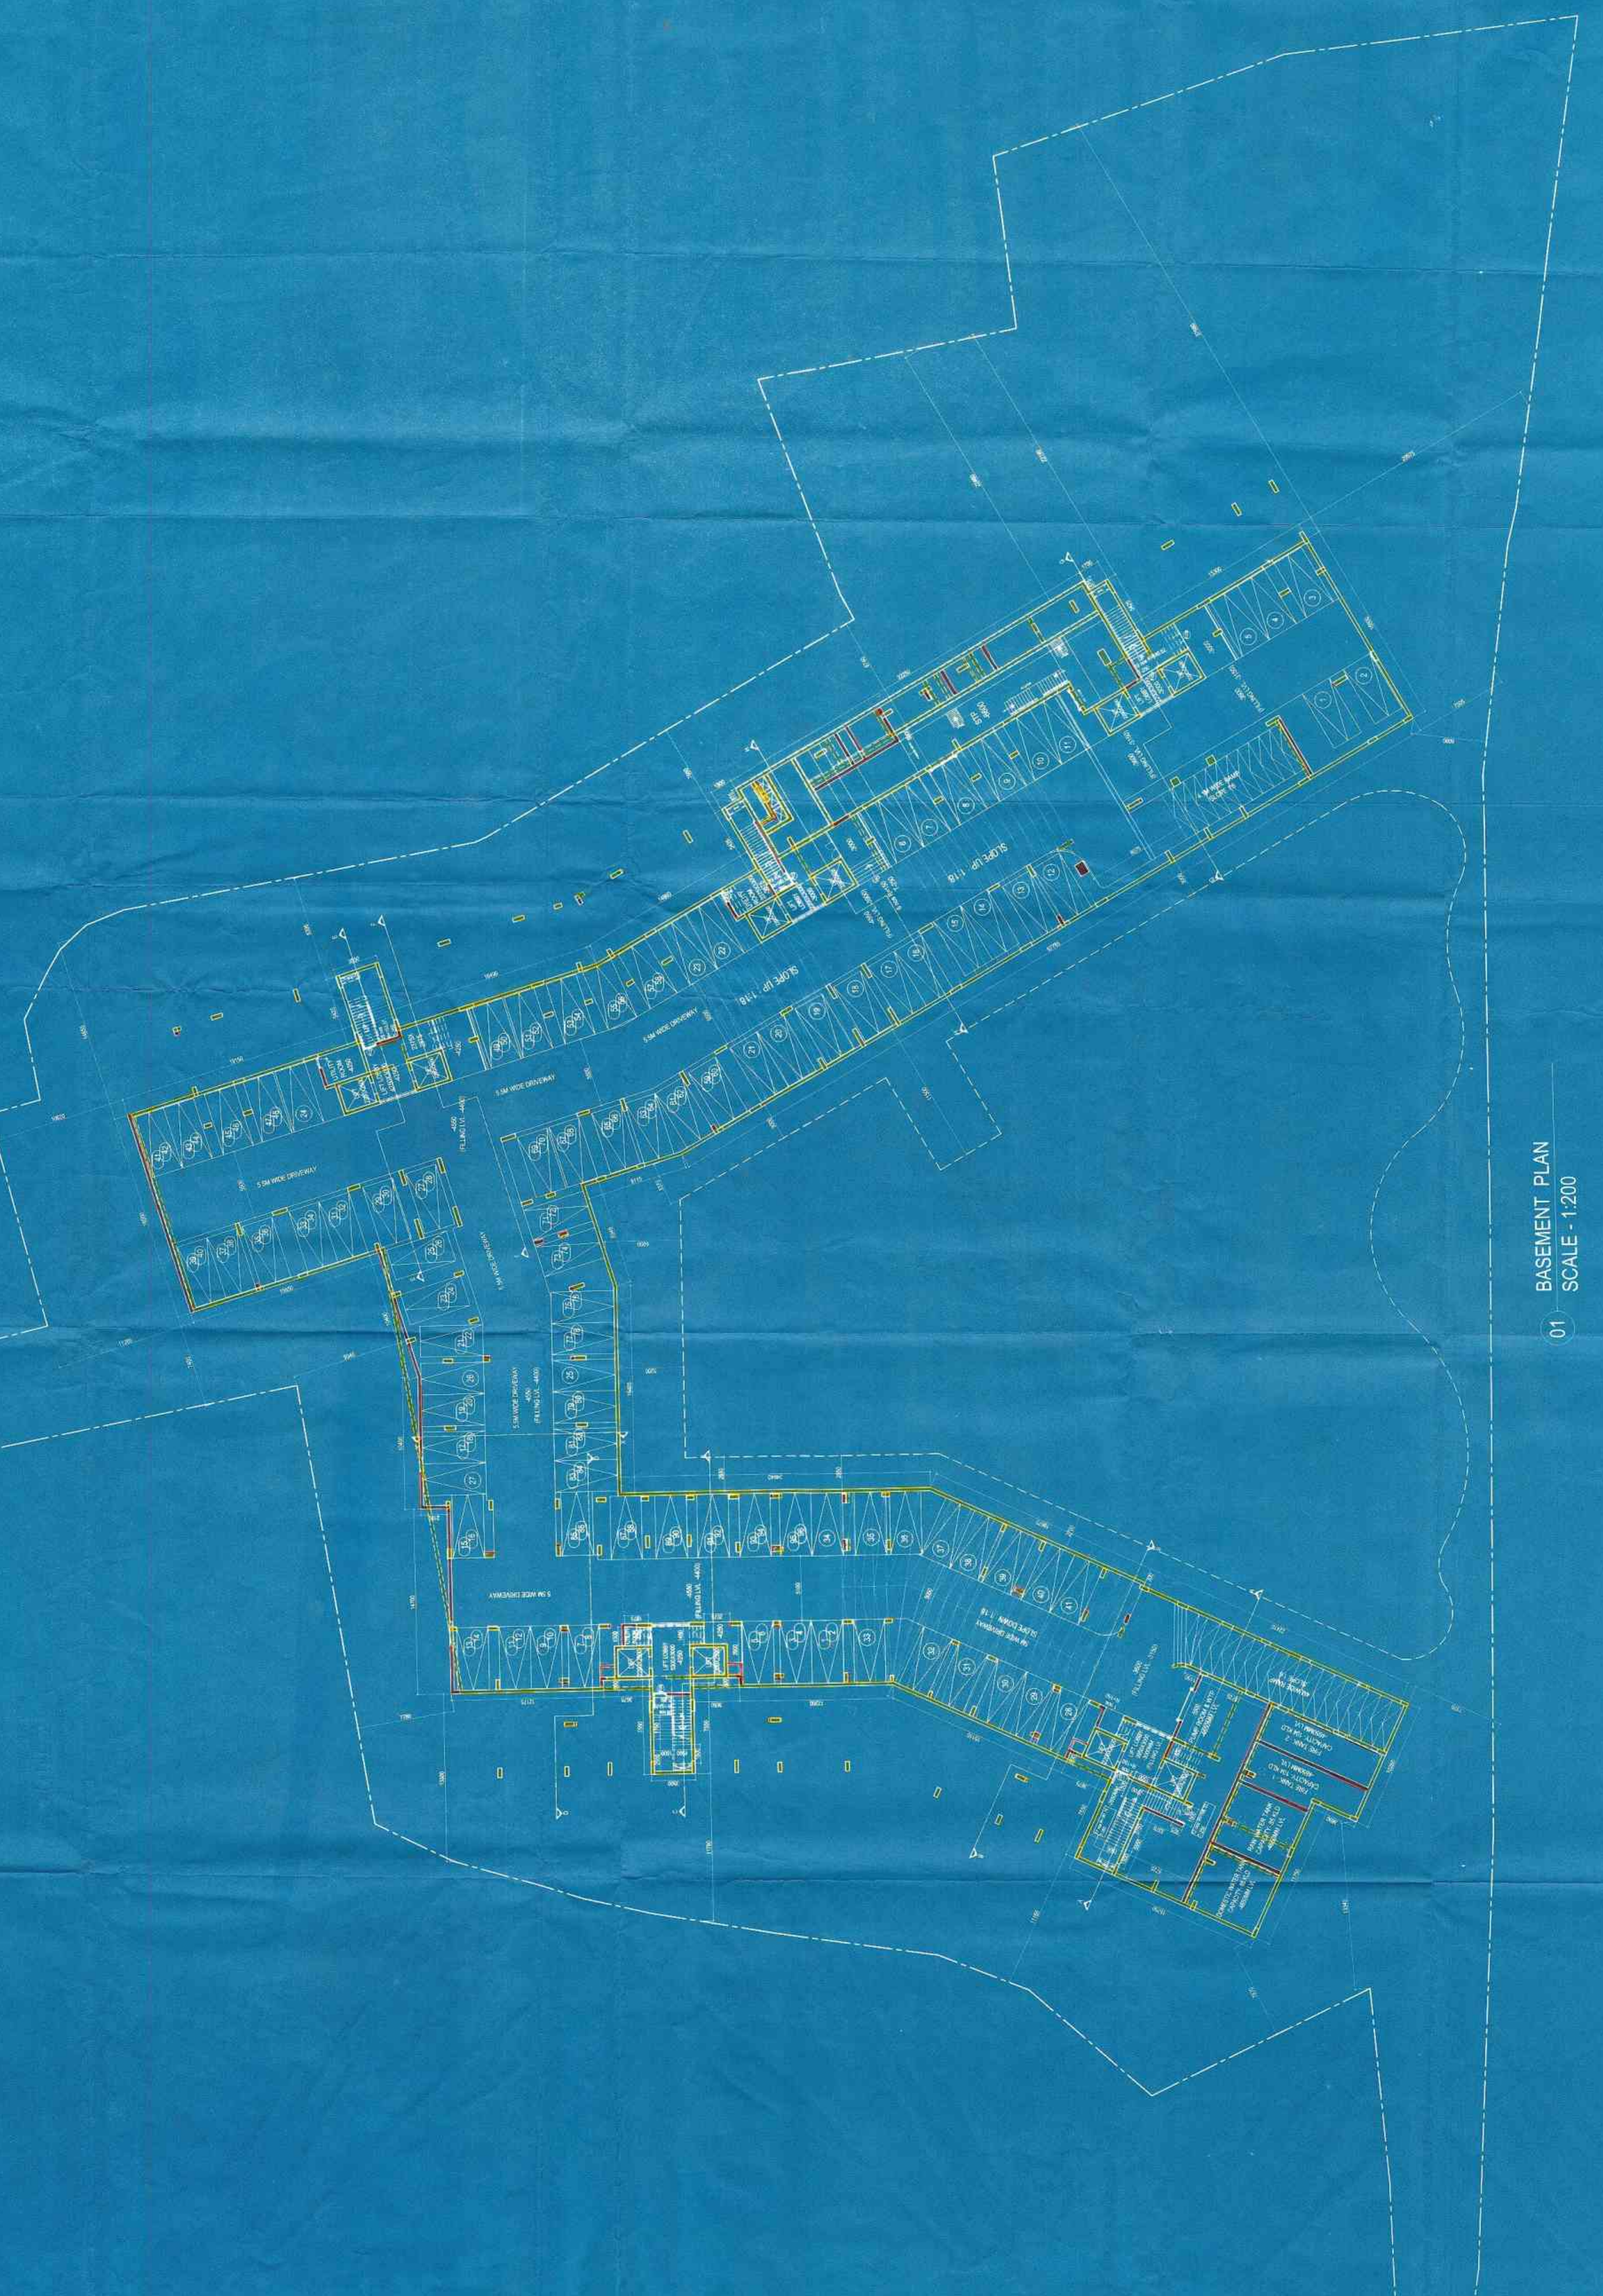

01 BASEMENT PLAN
 SCALE - 1:200

