






FRONT ELEVATION

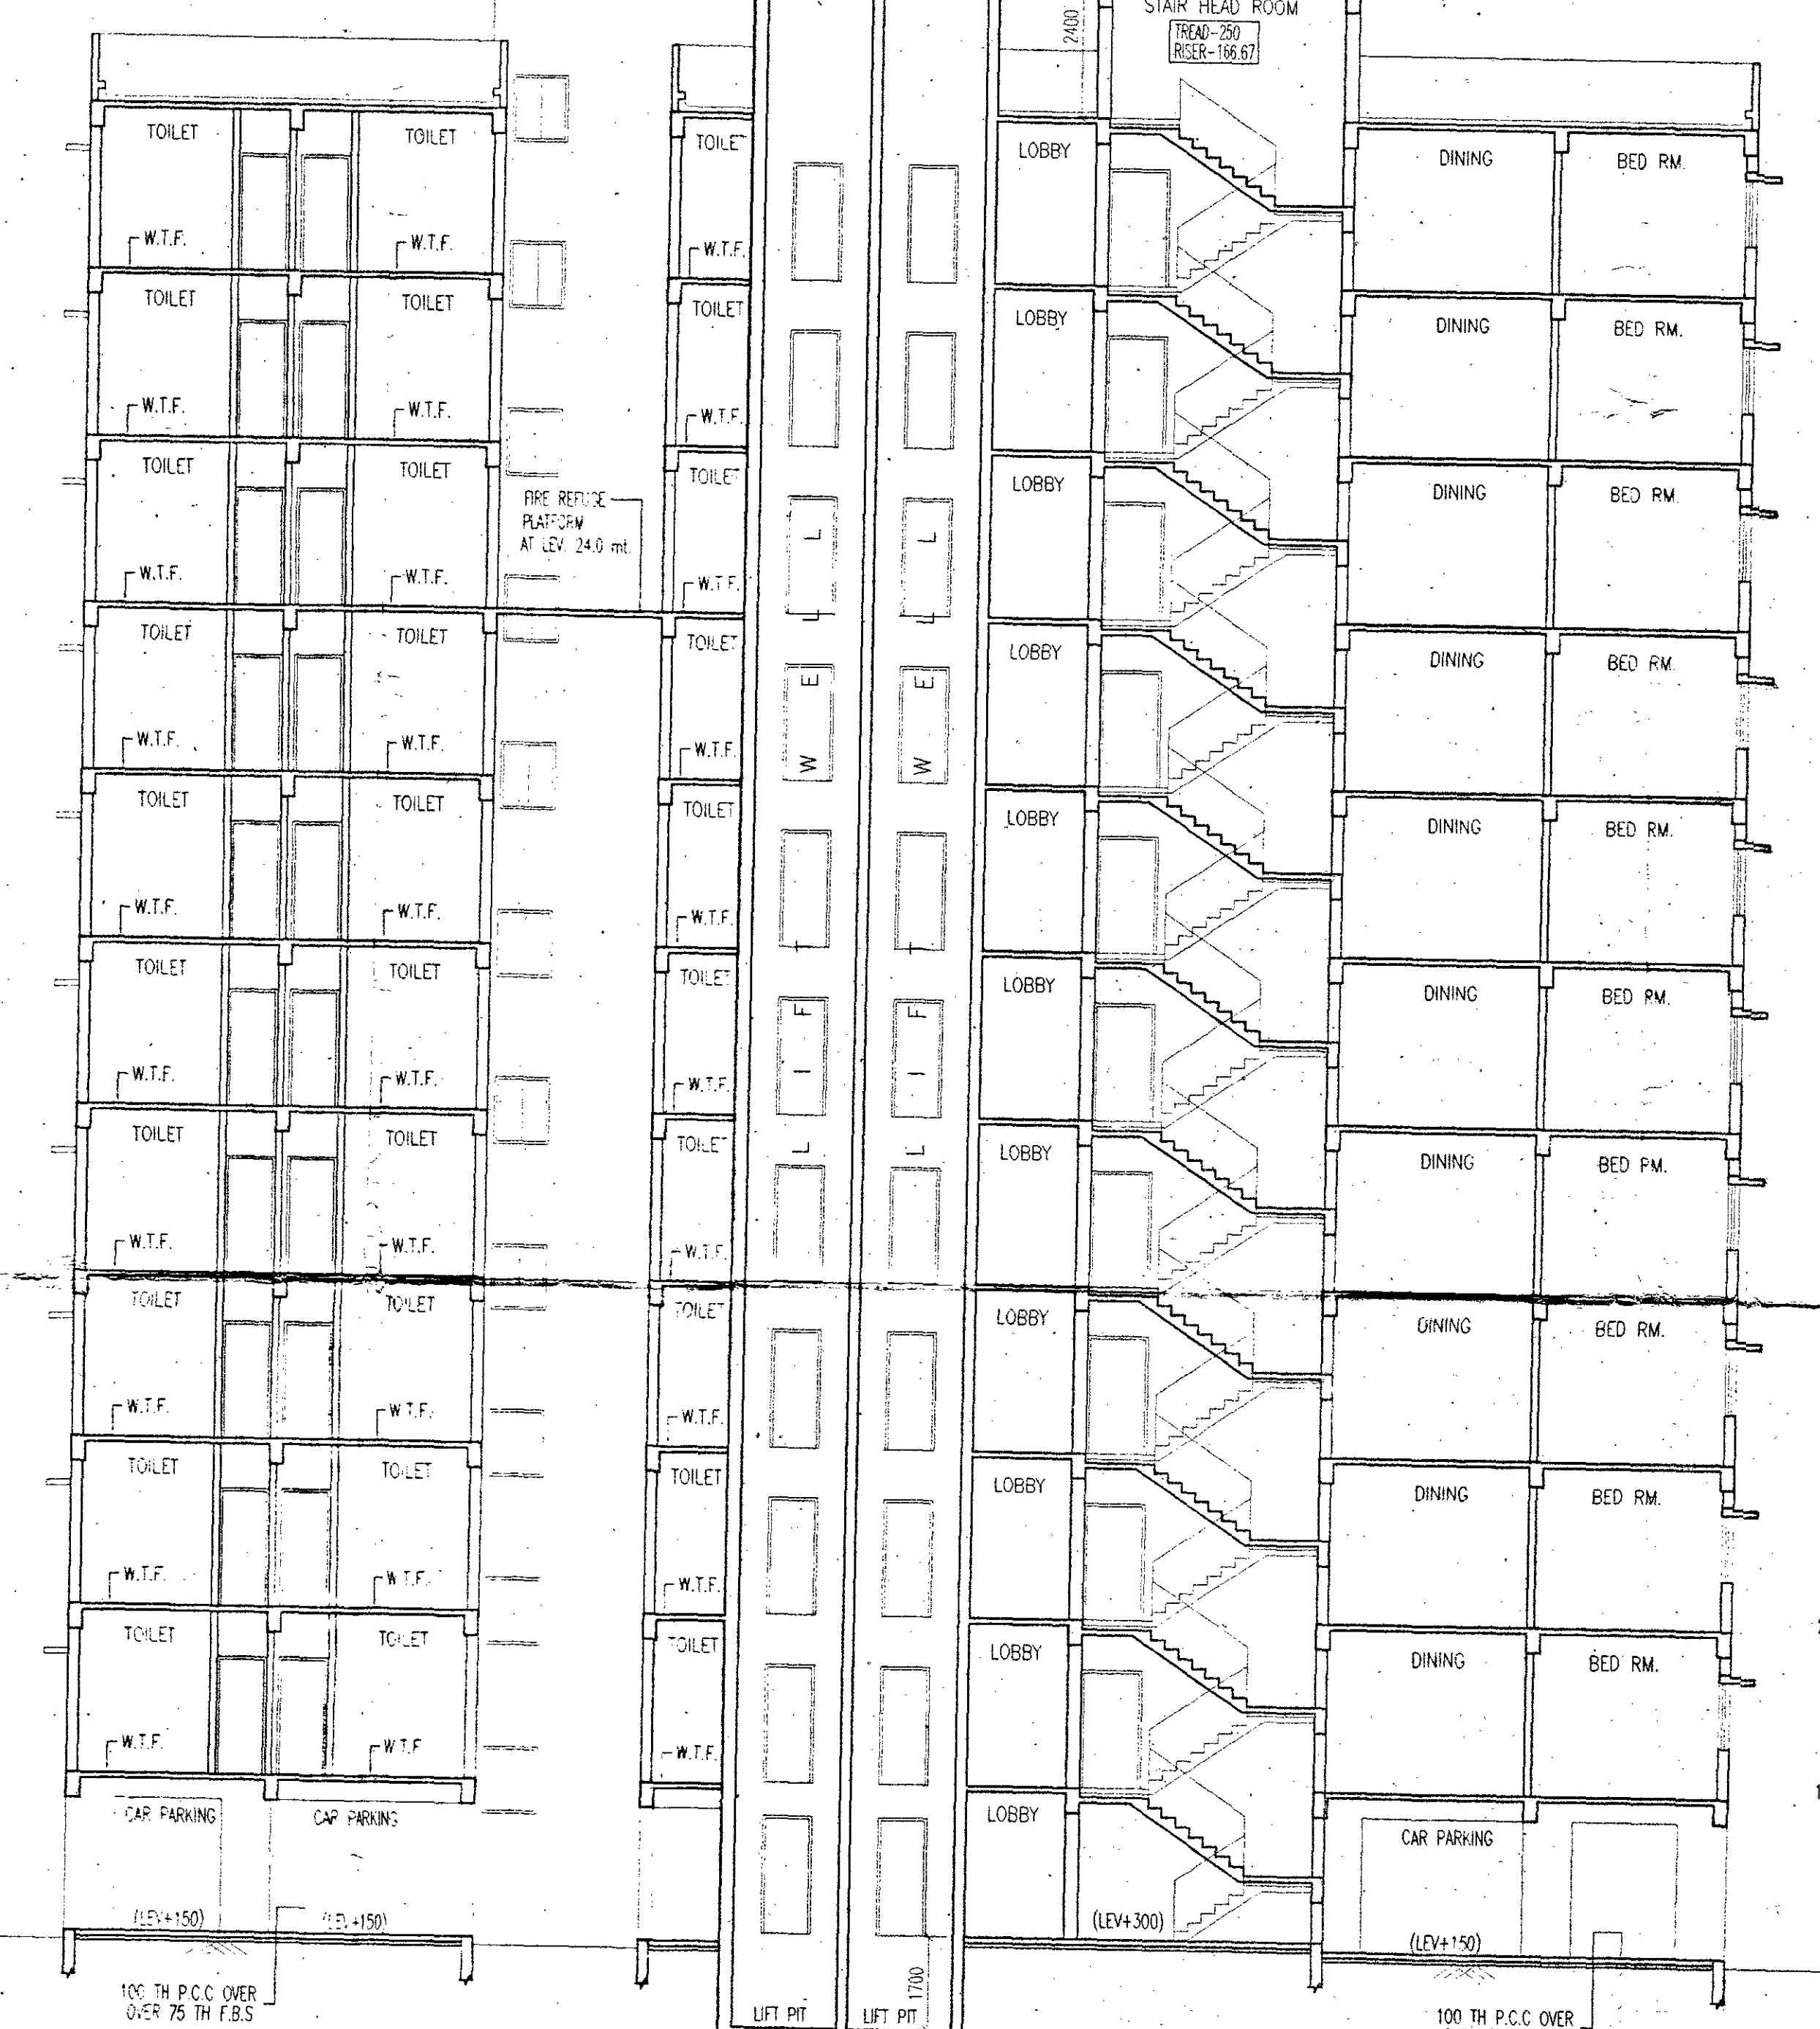


SECTION : D-D

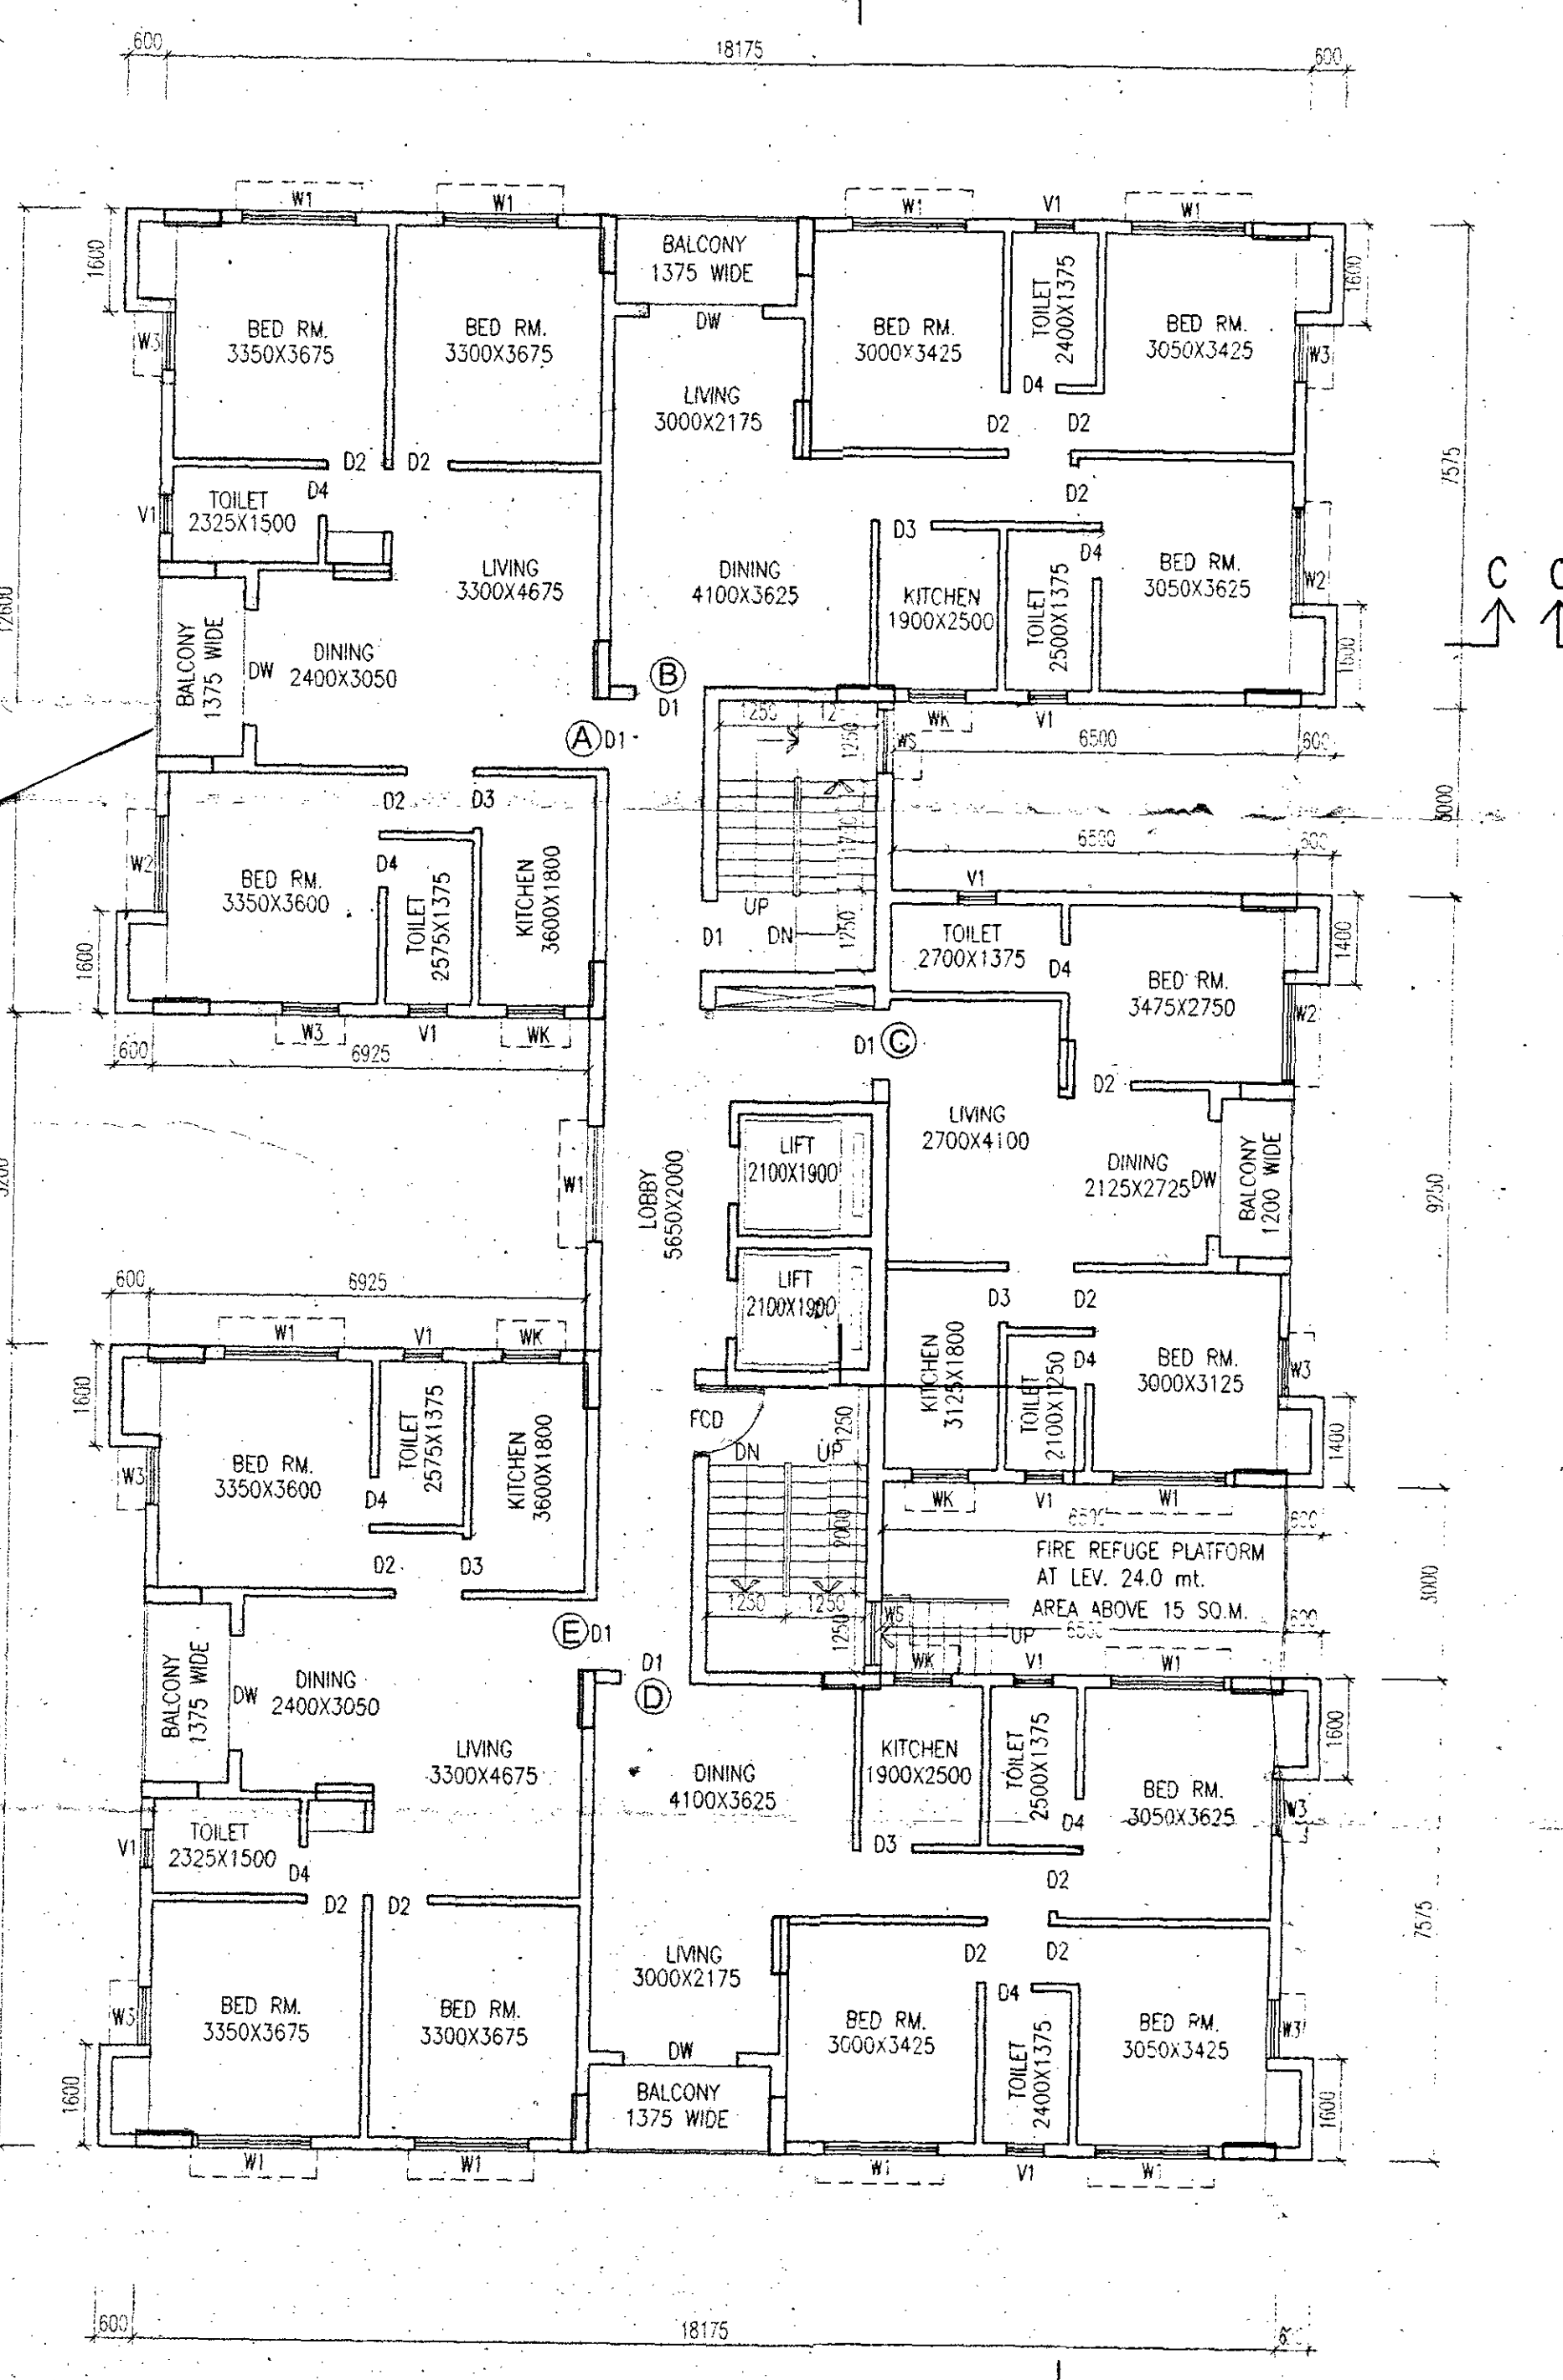

TYPICAL FLOOR PLAN (2ND TO 10TH) BLOCK-2

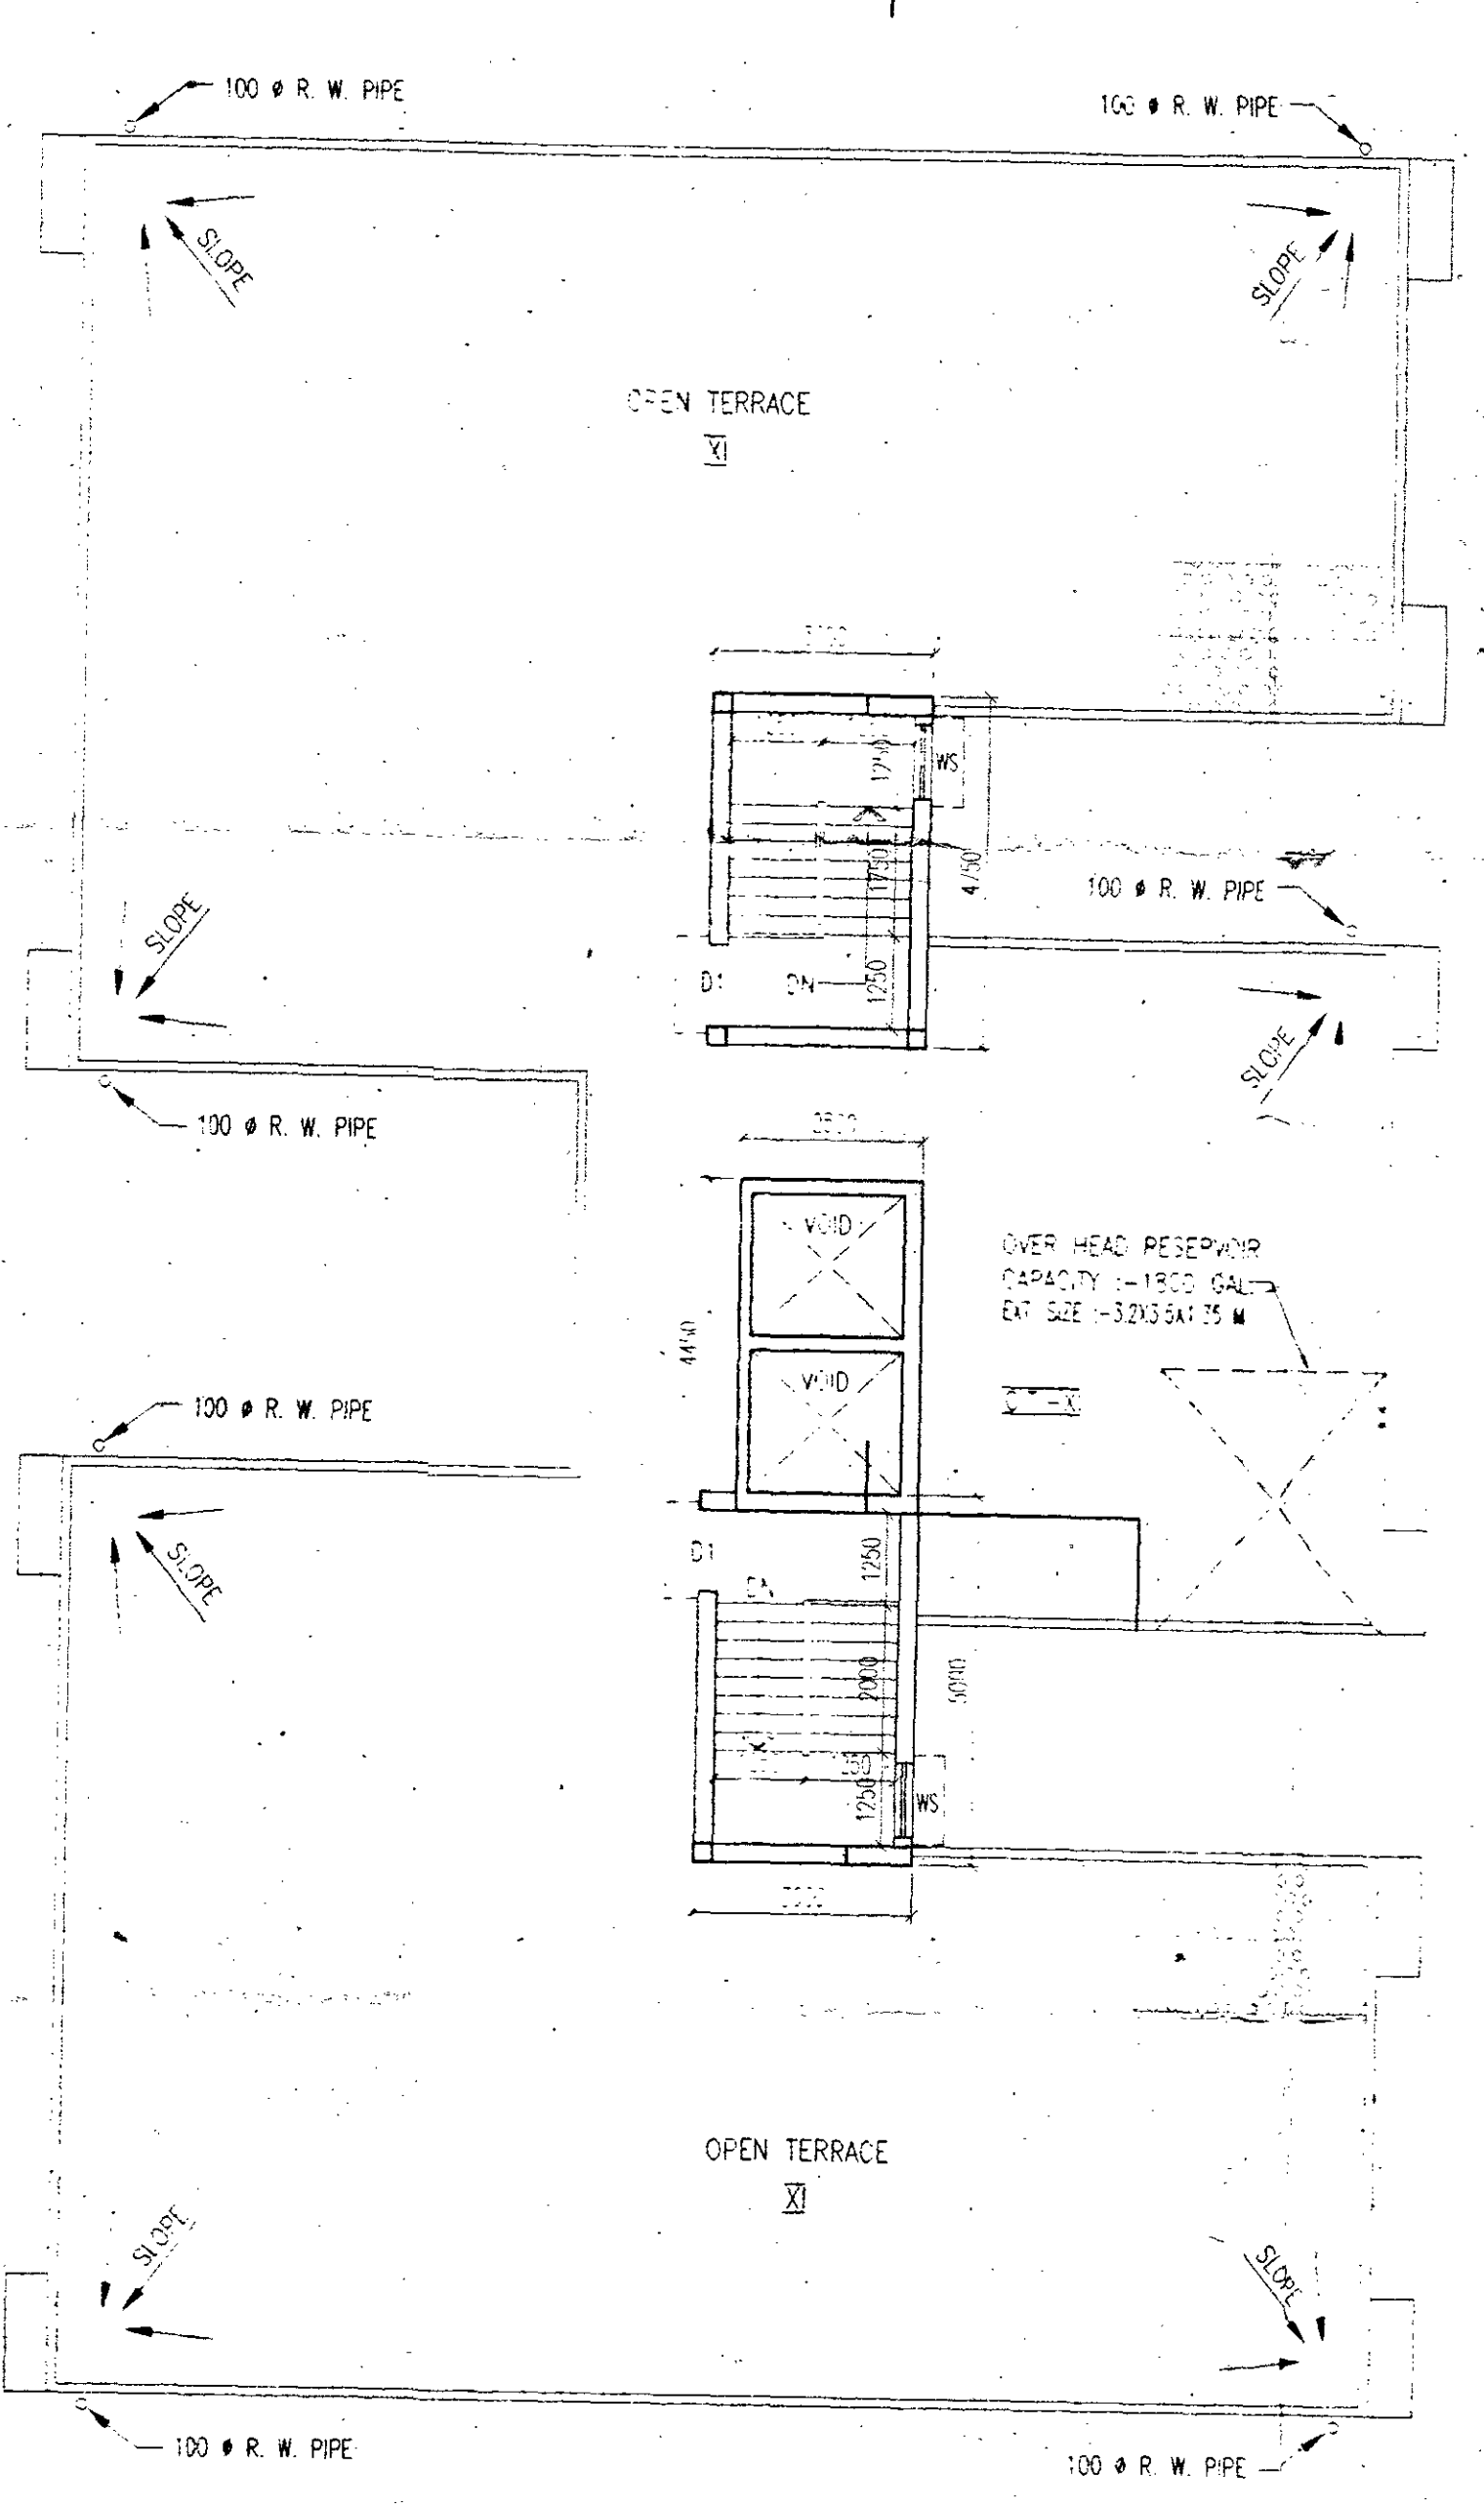

ROOF PLAN

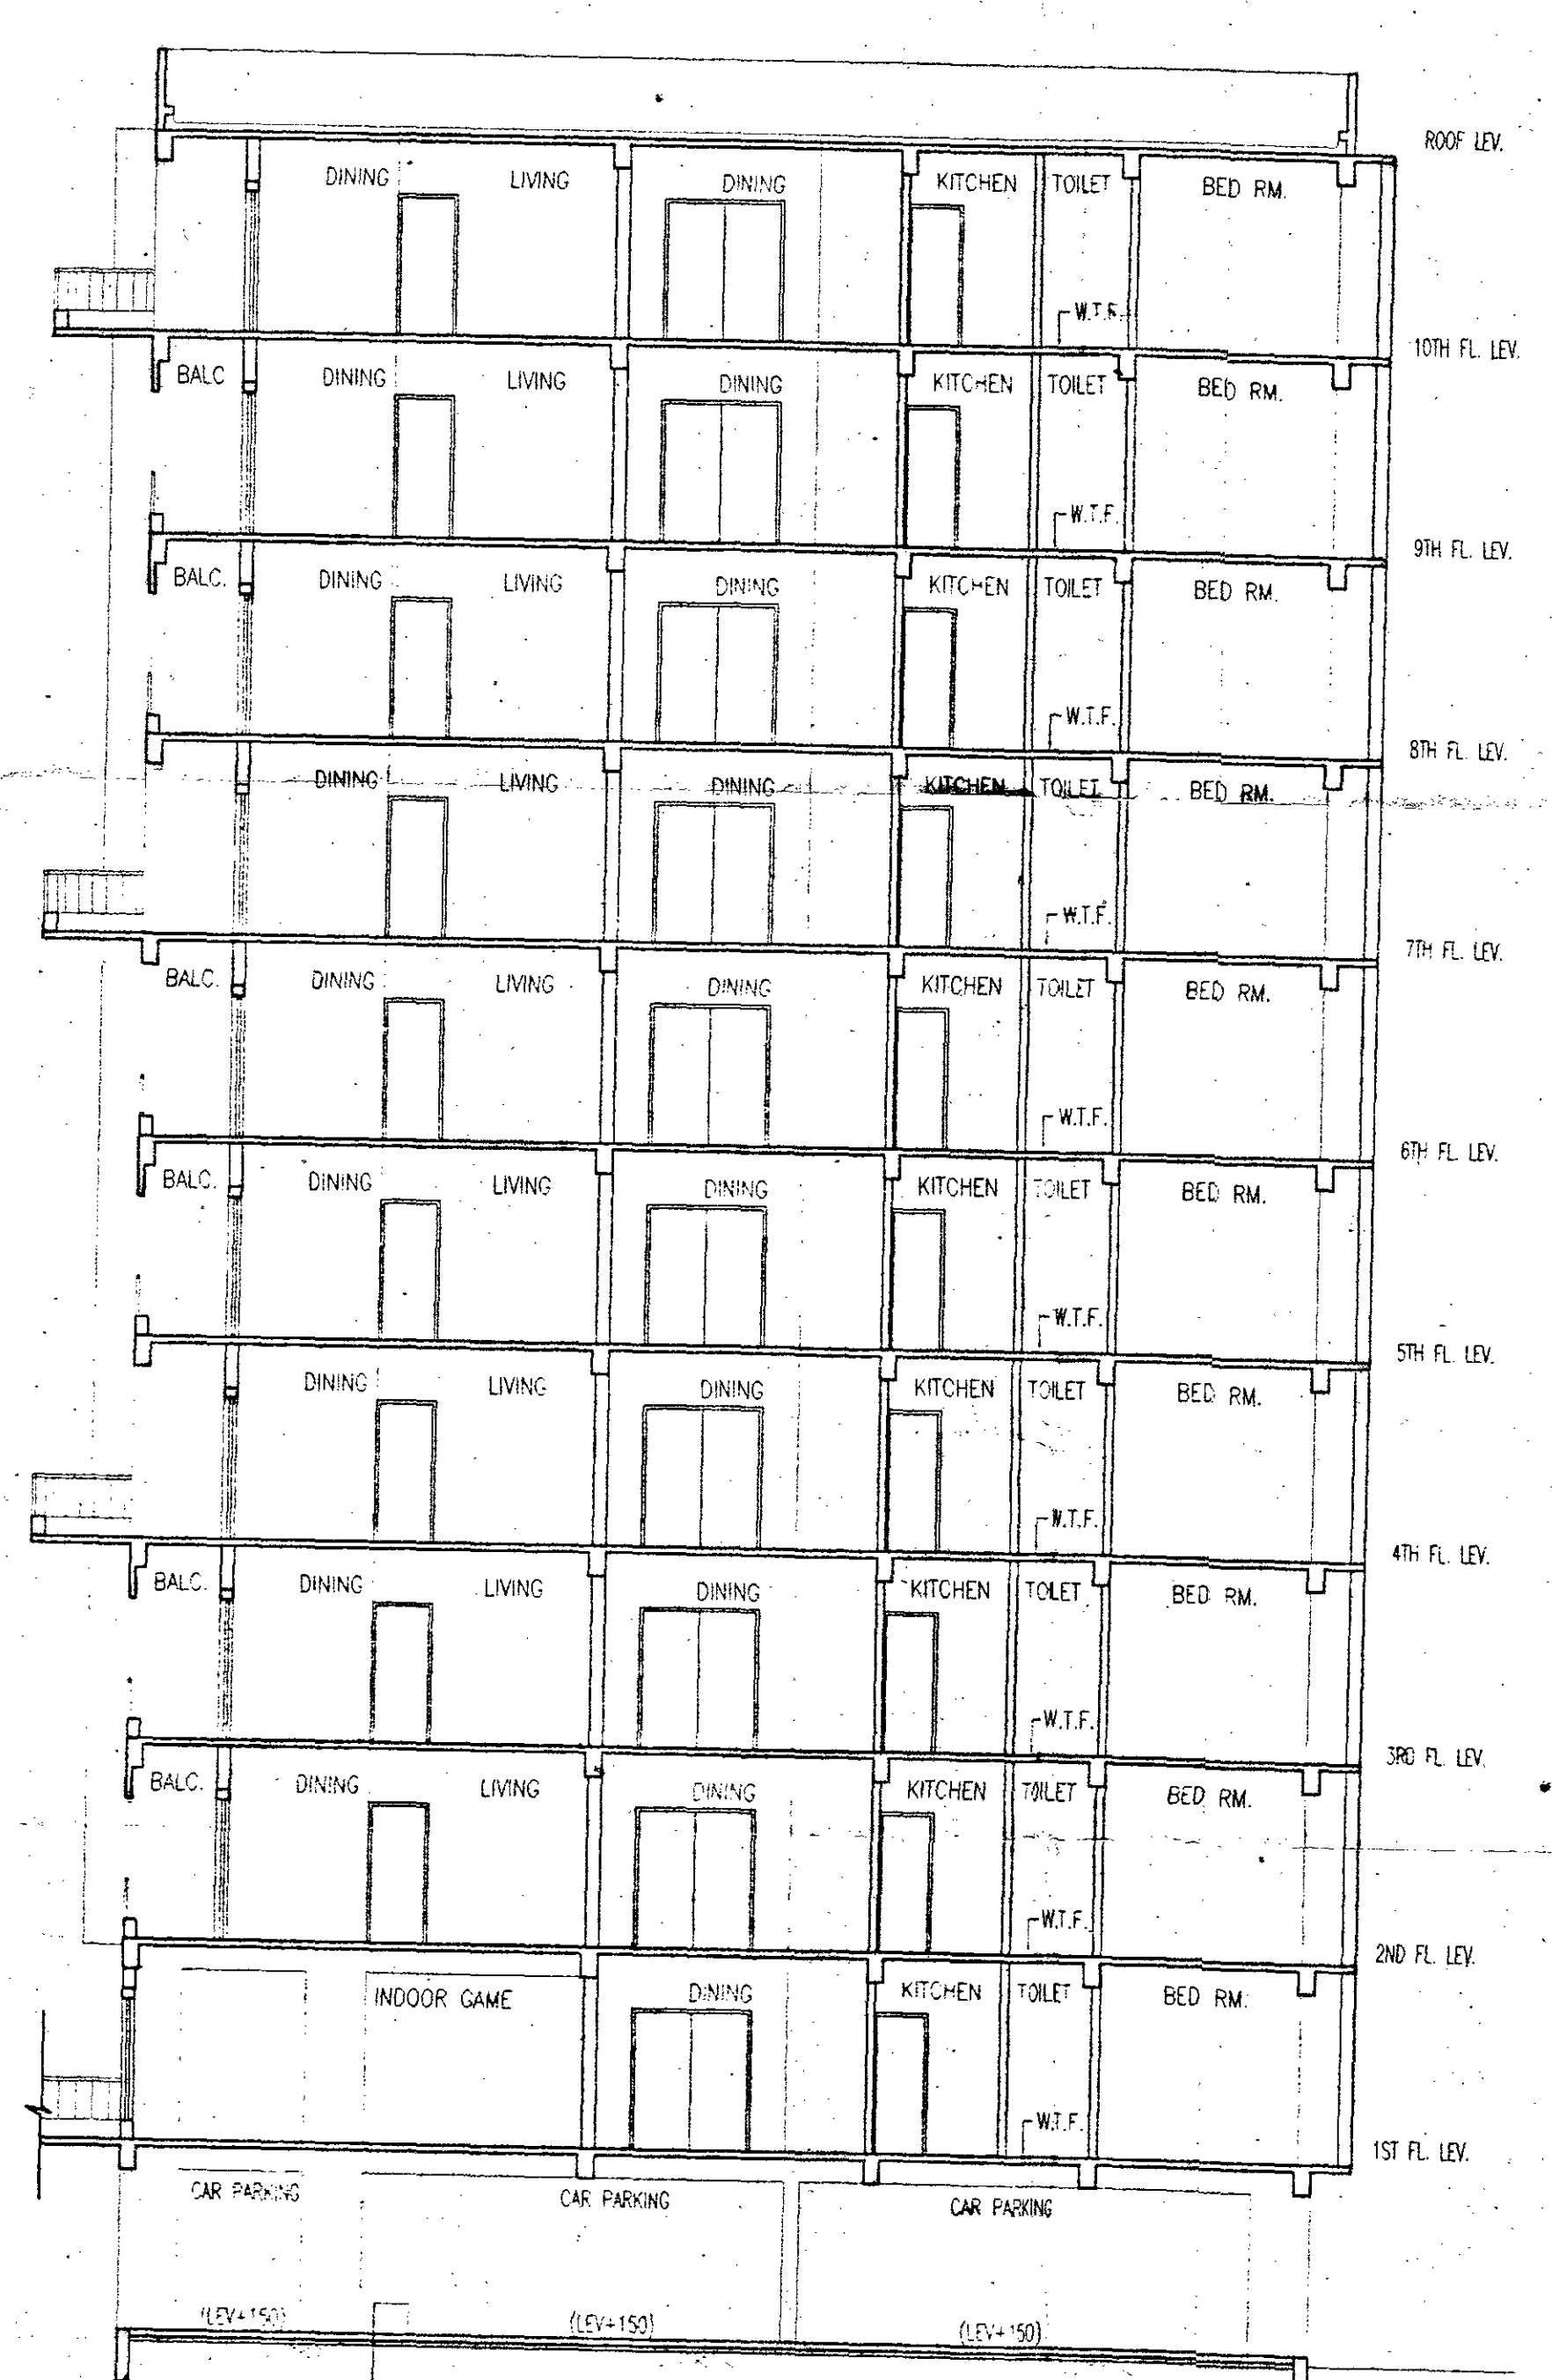

SECTION : C-C

- GENERAL NOTES
1. ALL DIMENSIONS ARE IN MM UNLESS OTHERWISE STAMP.
  2. FOR SPECIFICATION OF MATERIALS AND WORKMANSHIP FOLLOW NBC -1984
  3. FINISHED DIMENSION SHOULD BE FOLLOWED.
  4. ALL EXTERNAL WALLS ARE 200MM THICK & ALL INTERNAL WALLS ARE 75MM 125MM THICK AS MENTIONED.
  5. MAX OF CONCRETE OF ALL R.C.C. MEMBERS ARE M-30 GRADE.
  6. ALL REINFORCEMENT SHALL BE Fe-415 CONFORMING TO I.S. CODE.
  7. CLEAR COVER FOR MAIN REINFORCEMENT FOUNDATION 50 MM SLAB 25MM BEAM 25MM COLUMN 40MM.
  8. THE DEPTH OF SEMI-UNDER GROUND WATER RESERVOIR SHOULD NOT EXCEED THE DEPTH OF NEIGHBOURING COLUMN FOUNDATION.

SCHEDULE OF DOORS & WINDOWS

TYPE	SILL	LINTEL	SIZE	TYPE	SILL	LINTEL	SIZE
D1	2100	1800X2100	W1	900	2100	1800X2100	
D2	2100	900X2100	W2	900	2100	1800X2100	
D3	2100	2750X2100	W3	1050	2100	900X1050	
D4	2100	2750X2100	W4	1050	2100	500X1050	
D5	2100	1800X2100	W5	1050	2100	700X1050	
			W6	900	2100	1800X2100	
			W7	900	2100	600X900	

CERTIFICATE OF OWNER

CERTIFIED THAT I HAVE GONE THROUGH THE BLDG. RULES FOR RAJARHAT GOPALPUR MUNICIPALITY IN VOICE & ALSO UNDERTAKE TO ABIDE BY THOSE RULES DURING AND AFTER CONSTRUCTION OF BLDG.

For LGW LIMITED  
Director

CERTIFICATE OF ENGINEER

WE HEREBY CERTIFY THAT THE FOUNDATION AND SUPERSTRUCTURE OF THE BUILDING PROPOSED G+X (33.0 MT.) & G+VII (24.0 MT.) STORED RESIDENTIAL BUILDING AT HOLDING NO. R.G.M 5/130 BLOCK I AT MOUZA GOPALPUR, J.L. NO. 2, P.S. AIRPORT (FORMERLY RAJARHAT), UNDER RAJARHAT GOPALPUR MUNICIPALITY, DIST. NORTH 24 PARAGANAS, B.S. & L.R. DAG NOS.3322 (PART), 3332 (PART) & 3344.

HAVE BEEN SO DESIGNED BY ME/US WILL MAKE SUCH FOUNDATION AND SUPER STRUCTURE SAFE IN ALL RESPECT INCLUDING THE CONSIDERATION OF BEARING CAPACITY AND SETTLEMENT OF SOIL ETC.

**Rajkumar Agarwal**  
Architect  
Member of Council of Architecture CA / 94 / 17940

SIGNATURE OF LEA  
**RAJKUMAR AGRAWAL**  
COUNCIL REGISTRATION NO. CA/94/17940  
ADDRESS:  
RAJ AGRAWAL & ASSOCIATES  
88, ROYD STREET (2ND FLOOR), KOLKATA-16.

**SANJIV J. PAREKH**  
REGISTERED CIVIL ENGINEER  
COUNCIL REGISTRATION NO. REG-1018202-4  
E.S.E. NO. 104 (K.W.C.)

SIGNATURE OF STRUCTURAL ENGINEER  
**SANJIV J. PAREKH**  
ADDRESS:  
53, JUSTICE CHANDRA MADHAB ROAD,  
KOLKATA-20.

**ALOK ROY**  
Enrolled Geotechnical Engineer  
Regist. - Structural Engineering  
No. 20048, G. E. Eng.  
SIGNATURE OF GEO-TECHNICAL ENGINEER  
**ALOK ROY**  
ADDRESS: 6A MILAN PARK, KOL-84.

TITLE - BLOCK-2  
TYPICAL FLOOR PLAN (2ND TO 10TH), ROOF PLAN, ELEVATION & SECTIONS.  
PROJECT  
PROPOSED G+X (33.0 MT.) & G+VII (24.0 MT.) STORED RESIDENTIAL BUILDING AT HOLDING NO. R.G.M 5/130 BLOCK I AT MOUZA GOPALPUR, J.L. NO. 2, P.S. AIRPORT (FORMERLY RAJARHAT), UNDER RAJARHAT GOPALPUR MUNICIPALITY, DIST. NORTH 24 PARAGANAS, B.S. & L.R. DAG NOS.3322 (PART), 3332 (PART) & 3344.

DATE	JOB NO.	DEALT	CHECKED	SHEET NO.
10/03/14	ARCH/2014/1517		SHRETTI	4 OF 5

SCALE 1:100  
ARCHITECT  
**RAJ AGRAWAL & ASSOCIATES**  
88, ROYD STREET, KOLKATA-16.

29/06/15

Assistant Architect, East Circle,  
Municipal Engineering Directorate  
Govt. of West Bengal

29/06/15  
Supervising Engineer, East Circle,  
Municipal Engineering Directorate  
Govt. of West Bengal

ANY DEVIATION SHALL MEAN DEMOLITION

APPROVED

Bidhannagar Municipal Corporation  
Poura Bhavan, Kolkata - 700106

No. 382/15  
Date 29/06/15

Approved Subject to :-

- 1) Building rules for Bidhannagar Municipal Corporation shall have to observed carefully.
- 2) No wastage of water shall be made. Check valve must be provided in ground & underground & over head tank.
- 3) In no case water from rain water pipe and the surface drainage should be connected to the house sewer directly or through any yard gully.
- 4) Plan showing internal sewer system and water supply lines have to be sanctioned separately.
- 5) Before starting any construction it should be satisfied that the site dimensions conform with that of plans sanctioned and all the conditions as proposed in the plan shall be fulfilled.
- 6) Road and footpath shall not be encroached by any building materials during the construction.
- 7) Prior to commencement of construction Form - E shall have to be submitted.

Approved Subject to :-

- 1) Building rules for Bidhannagar Municipal Corporation shall have to observed carefully before construction.
- 2) No wastage of water shall be made. Check valve must be provided in ground & underground & over head tank.
- 3) In no case water from rain water pipe and the surface drainage should be connected to the house sewer directly or through any yard gully.

APPROVED

Bidhannagar Municipal Corporation  
Poura Bhavan, Kolkata - 700106

29/06/15  
Assistant Engineer  
Rajarhat Field Office  
Bidhannagar Municipal Corporation

29/06/15  
Executive Engineer  
(Building Plan)

Bidhannagar Municipal Corporation

Valid  
Up to 29/12/18

CHECKED BY  
29/06/15  
Assistant Engineer  
Bidhannagar Municipal Corporation