



TYPICAL FLOOR PLAN
(2ND TO 26TH)

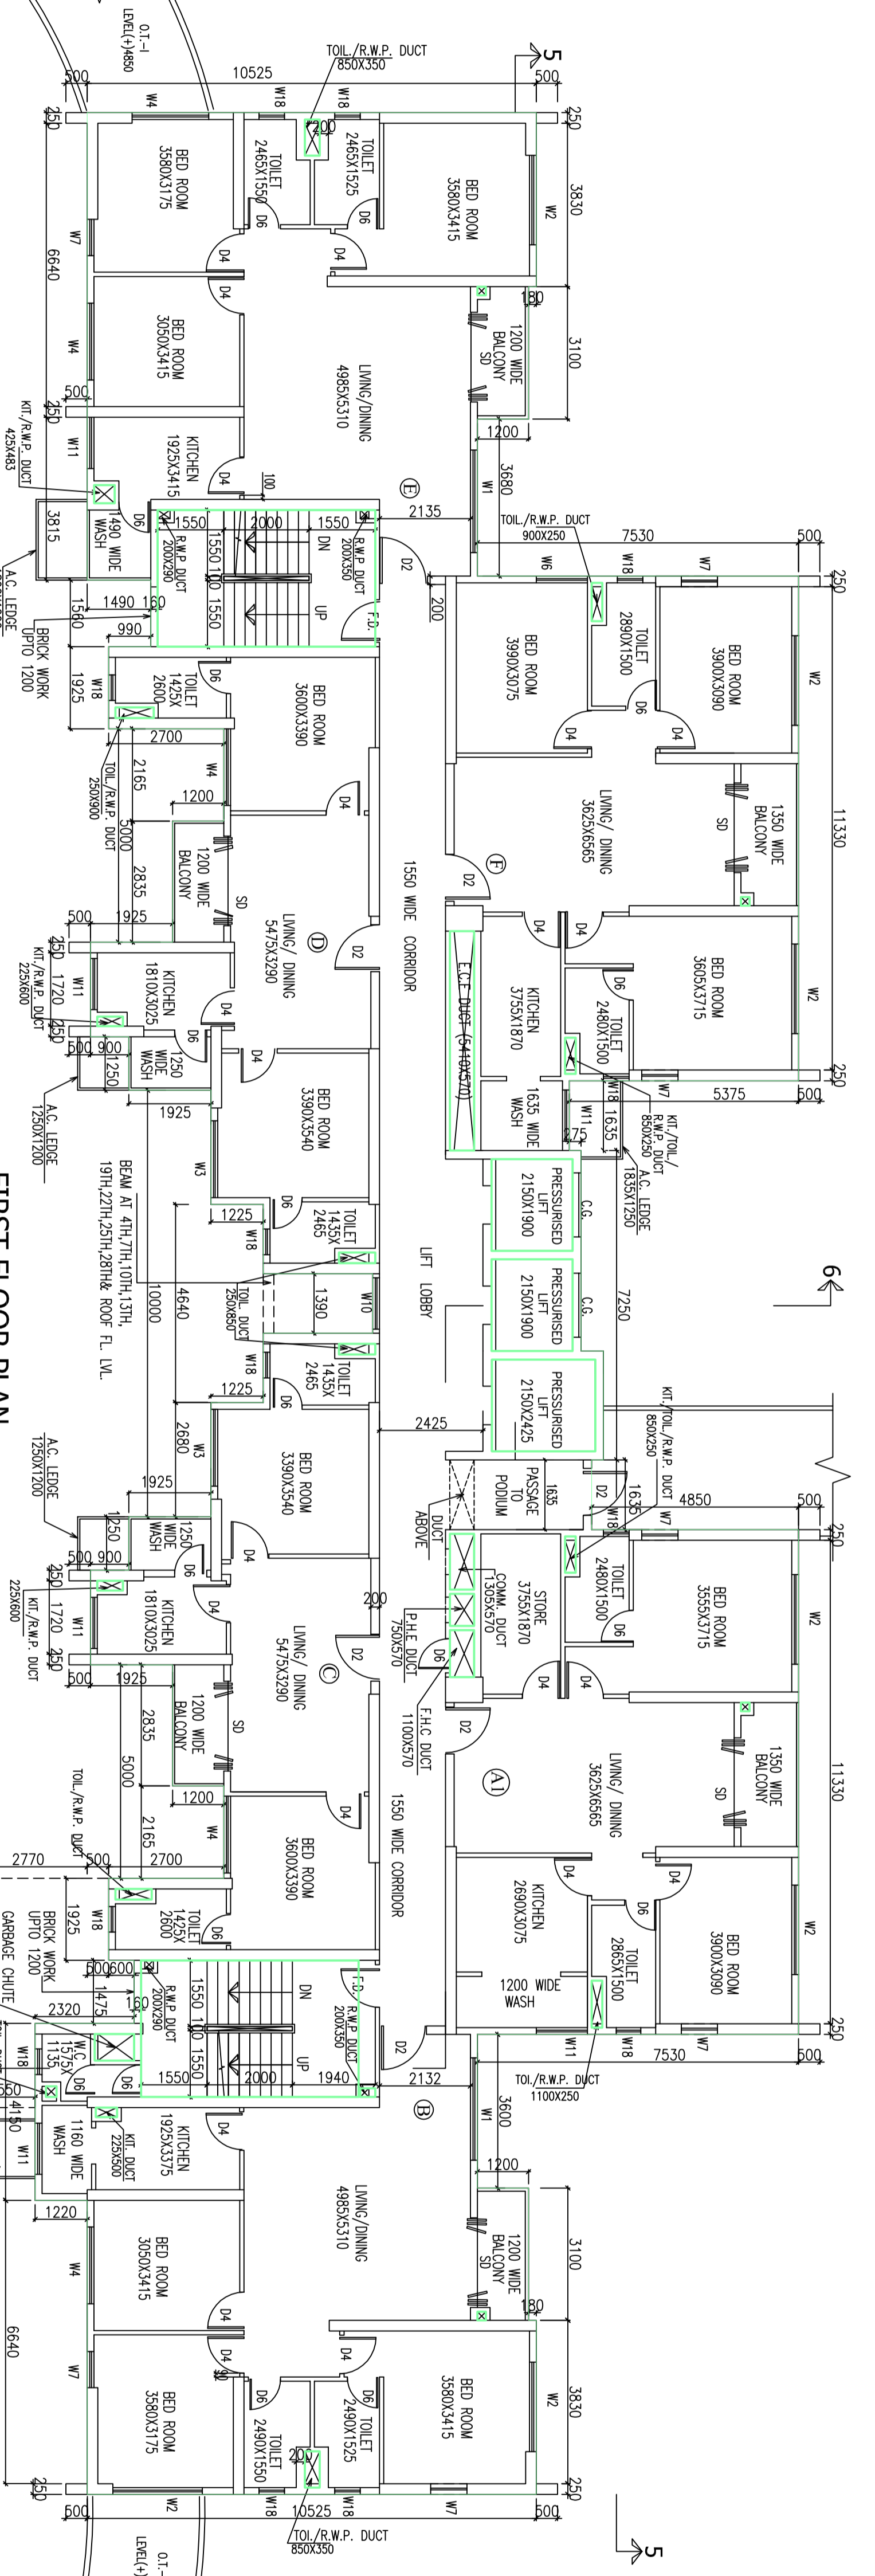

FIRST FLOOR PLAN

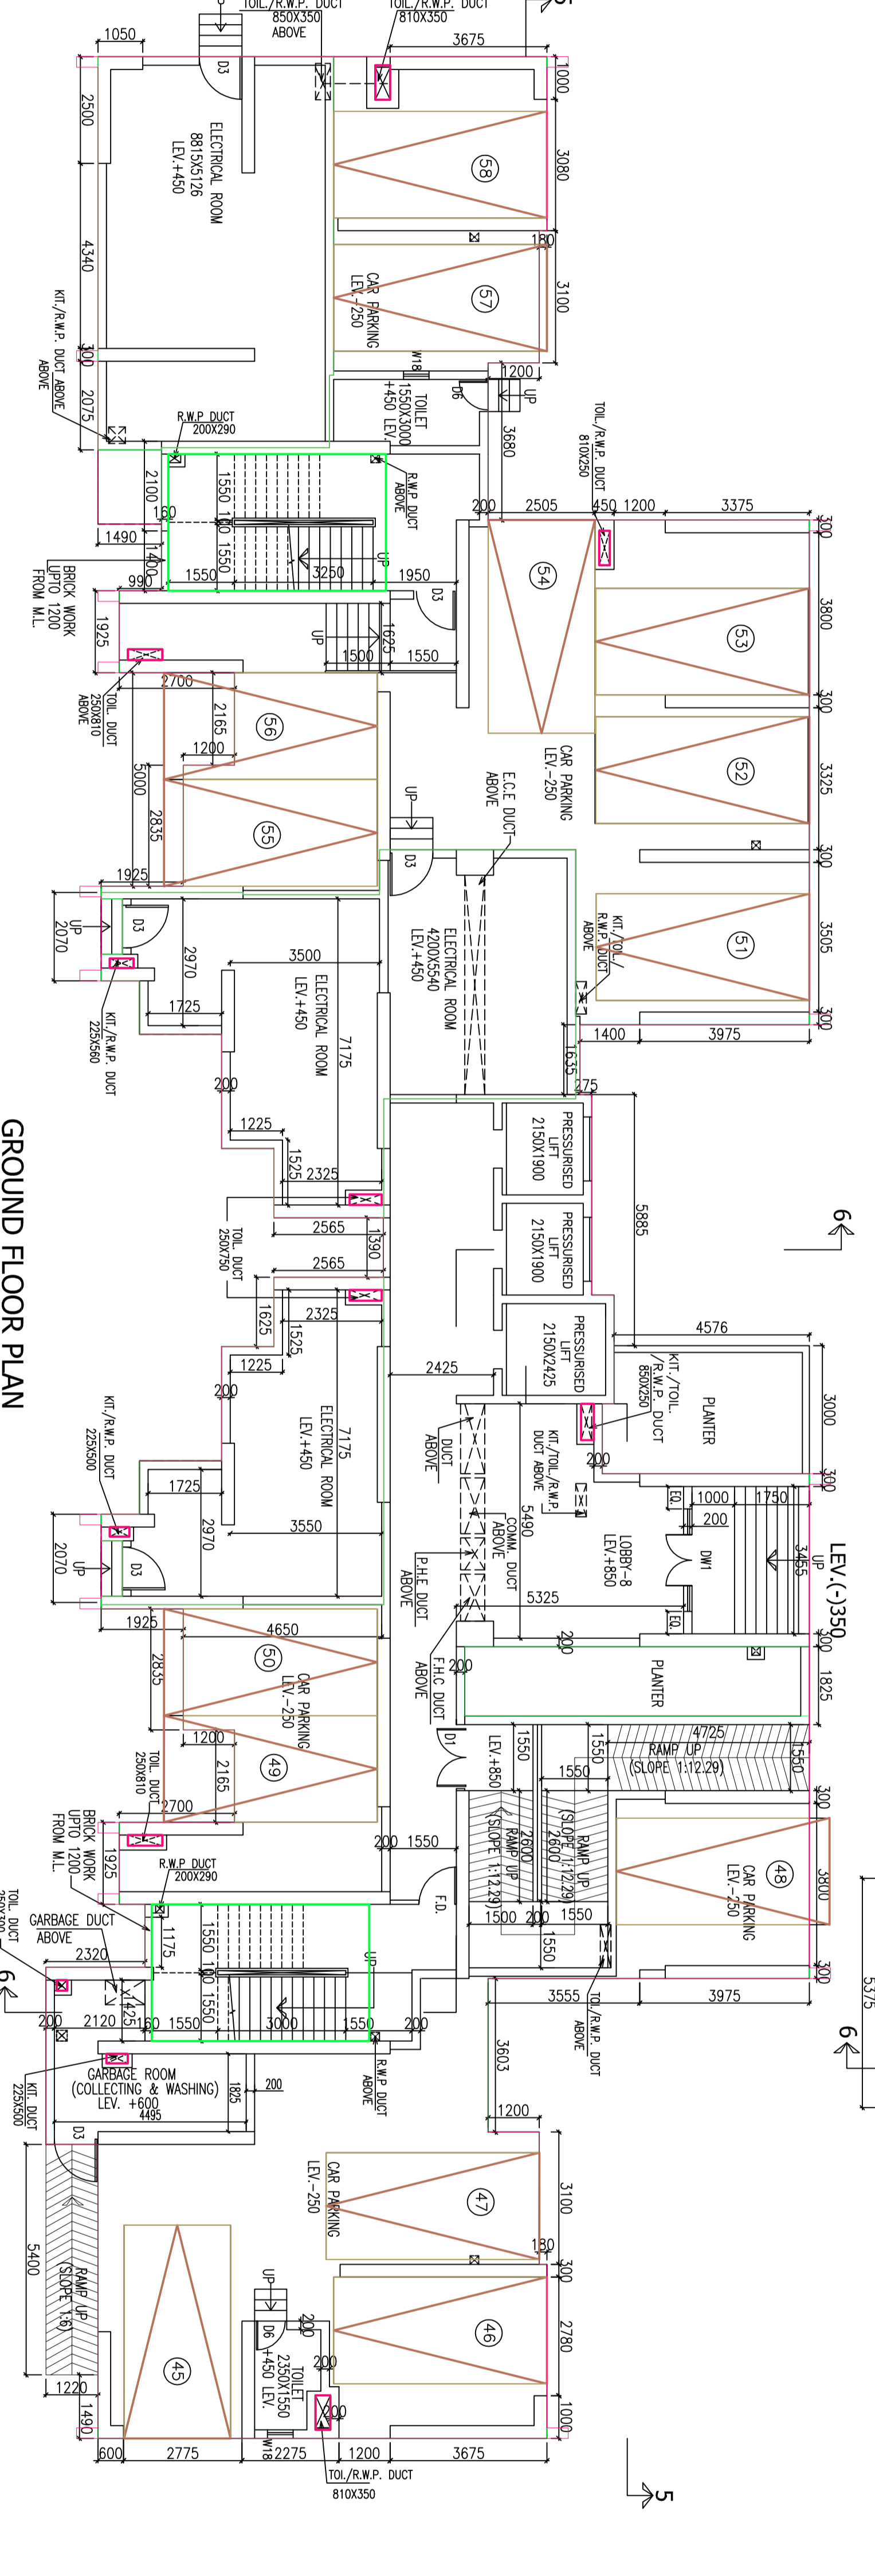

GROUND FLOOR PLAN

SL. NO.	UNIT	AREA	NO.
1	DW1	2480	240000400
2	D1a	2150	180000150
3	D1b	2150	210000150
4	D2	2150	110000210
5	D3	2150	140000210
6	D4	2150	160000210
7	D5	2150	180000210
47	D45	2150	980000210
48	D46	2150	100000000

SCHEDULE OF ROOMS & WINDOWS

CERTIFICATE OF GEO-TECHNICAL ENGINEER

I, S. G. GONDAL, in compliance with the provisions of the Gujarat Building Regulation, 1964, as amended, have examined the site plan and foundation plan of the proposed building and certify that the same are in accordance with the provisions of the said Regulation.

SIGNATURE OF GEO-TECHNICAL ENGINEER
S. G. GONDAL
GEO-TECHNICAL ENGINEER
No. 101, N. K. Road, Gandhinagar, Ahmedabad - 380 015.

CERTIFICATE OF ARCHITECT

I, S. G. GONDAL, in compliance with the provisions of the Gujarat Building Regulation, 1964, as amended, have examined the architectural drawings of the proposed building and certify that the same are in accordance with the provisions of the said Regulation.

SIGNATURE OF ARCHITECT
S. G. GONDAL
ARCHITECT
No. 101, N. K. Road, Gandhinagar, Ahmedabad - 380 015.

CERTIFICATE OF STRUCTURAL ENGINEER

I, S. G. GONDAL, in compliance with the provisions of the Gujarat Building Regulation, 1964, as amended, have examined the structural drawings of the proposed building and certify that the same are in accordance with the provisions of the said Regulation.

SIGNATURE OF STRUCTURAL ENGINEER
S. G. GONDAL
STRUCTURAL ENGINEER
No. 101, N. K. Road, Gandhinagar, Ahmedabad - 380 015.

CERTIFICATE OF CIVIL ENGINEER

I, S. G. GONDAL, in compliance with the provisions of the Gujarat Building Regulation, 1964, as amended, have examined the civil drawings of the proposed building and certify that the same are in accordance with the provisions of the said Regulation.

SIGNATURE OF CIVIL ENGINEER
S. G. GONDAL
CIVIL ENGINEER
No. 101, N. K. Road, Gandhinagar, Ahmedabad - 380 015.

CERTIFICATE OF OWNER

I, S. G. GONDAL, in compliance with the provisions of the Gujarat Building Regulation, 1964, as amended, have examined the drawings of the proposed building and certify that the same are in accordance with the provisions of the said Regulation.

SIGNATURE OF OWNER
S. G. GONDAL
OWNER
No. 101, N. K. Road, Gandhinagar, Ahmedabad - 380 015.

CERTIFICATE OF TOWN PLANNER

I, S. G. GONDAL, in compliance with the provisions of the Gujarat Building Regulation, 1964, as amended, have examined the town planning drawings of the proposed building and certify that the same are in accordance with the provisions of the said Regulation.

SIGNATURE OF TOWN PLANNER
S. G. GONDAL
TOWN PLANNER
No. 101, N. K. Road, Gandhinagar, Ahmedabad - 380 015.

CERTIFICATE OF ELECTRICAL ENGINEER

I, S. G. GONDAL, in compliance with the provisions of the Gujarat Building Regulation, 1964, as amended, have examined the electrical drawings of the proposed building and certify that the same are in accordance with the provisions of the said Regulation.

SIGNATURE OF ELECTRICAL ENGINEER
S. G. GONDAL
ELECTRICAL ENGINEER
No. 101, N. K. Road, Gandhinagar, Ahmedabad - 380 015.

TITLE: GROUND FLOOR PLAN, FIRST FLOOR PLAN, TYPICAL FLOOR PLAN (2ND TO 26TH), BLOCK'S

PROJECT: PROPOSED ADDITION & ALTERATION PLAN FOR RESIDENTIAL BUILDING OF (G-14) STORED (BLOCKS-1-16), (G-17) STORED (BLOCKS-2-16), (G-21) STORED (BLOCKS-6-10), (G-27) STORED (BLOCKS-11-15), (G-30) STORED (BLOCKS-16-20), (G-31) STORED (BLOCKS-21-25), (G-32) STORED (BLOCKS-26-30), (G-33) STORED (BLOCKS-31-35), (G-34) STORED (BLOCKS-36-40), (G-35) STORED (BLOCKS-41-45), (G-36) STORED (BLOCKS-46-50), (G-37) STORED (BLOCKS-51-55), (G-38) STORED (BLOCKS-56-60), (G-39) STORED (BLOCKS-61-65), (G-40) STORED (BLOCKS-66-70), (G-41) STORED (BLOCKS-71-75), (G-42) STORED (BLOCKS-76-80), (G-43) STORED (BLOCKS-81-85), (G-44) STORED (BLOCKS-86-90), (G-45) STORED (BLOCKS-91-95), (G-46) STORED (BLOCKS-96-100).

NO.	NAME	DESIGNATION
1	BARWA	OWNER
2	AGRAWAL	ARCHITECT
3	KOJATA	STRUCTURAL ENGINEER
4	AGRAWAL	CIVIL ENGINEER
5	AGRAWAL	ELECTRICAL ENGINEER
6	AGRAWAL	TOWN PLANNER

SCALE: 1:100

