

SPECIFICATIONS-

- ALL DIMENSIONS ARE IN MILLIMETERS UNLESS OTHERWISE STATED.
- ALL EXTERNAL WALLS ARE 200 THK. & 150 THK. R.C.C. ALL
- THE DEPTH OF SLAB'S SHALL NEVER EXCEED THE DEPTH OF FOUNDATION.
- REINFORCEMENT SHALL BE PROVIDED AS PER IS 456:2000.
- ALL R.C.C. WORKING SHALL BE DONE WITH 15% IN EXCESS OF THE QUANTITY SPECIFIED IN THE DRAWING.
- ALL SCHEDULES OF PRELIMINARY MEASUREMENT SHALL BE TAKEN AT THE TIME OF CONSTRUCTION.
- OTHERS ITEM AS PER U.S. SPECIFICATION.

DOOR / WINDOW OPENING SCHEDULE	LEVEL HT.	SL. HT.	SPECIFICATIONS
1. 1000x2100	2100	2100	GLASS SLIDING
2. 1500x2100	2100	2100	GLASS SLIDING
3. 1500x2100	2100	2100	GLASS SLIDING
SIGN. OF STRUCTURAL REVIEWER
(UTPAL SANTRA, E.S.R. NO. (D) 58/10)

SIGN. OF GEO-TECHNICAL ENGINEER
(ALOK ROY, E.S.E. NO. (I) (K) M.C)

SIGN. OF STRUCTURAL ENGINEER
(ANKIT AGARWAL, E.S.E. NO. 1/172 CLASS (I))

SIGN. OF OWNER
(R.S. KHETAN DIRECTOR OF DSK REAL ESTATES LTD.)

SIGNATURE OF ARCHITECT
(SUBIR KUMAR BASU, CA/78/4375)

PROJECT-
REGULARIZED PLAN UNDER RULE 26 (2) & (2b) OF M.C. BUILDING RULE 2009 FOR 8+G+42 STORED RESIDENTIAL BUILDING AT PREMISES NO. 34, D. H. ROAD, KOLIKATA - 77, WARD - 79, BOROUGH - IX, P.S. EBALPORE. PREVIOUS B.P. NO. 2017090061 DATED 25.09.2017

ARCHITECT
Subir Kumar Basu
200919
(T) +91 33 23870333 (F) +91 33 23833043
(E) basu_subir@rediffmail.com

DISCIPLINE ARCHITECTURAL

DRAWING TITLE 20TH TO 25TH FLOOR PLAN OF BLOCK - A

DRAWN BY MUMUKSHU
CHECKED BY S.K. BASU
APPROVED BY S.K. BASU


DRAWING NO. -SKB/DIR/RC/26/12
SHEET NO. 12 OF 16
SHEET SIZE & SCALE. A0 & 1:100
DATE 23.11.2020



TYPICAL (22ND TO 25TH) FLOOR PLAN OF BLOCK-A



21ST (DUPLEX UPPER FLOOR) FLOOR PLAN OF BLOCK-A

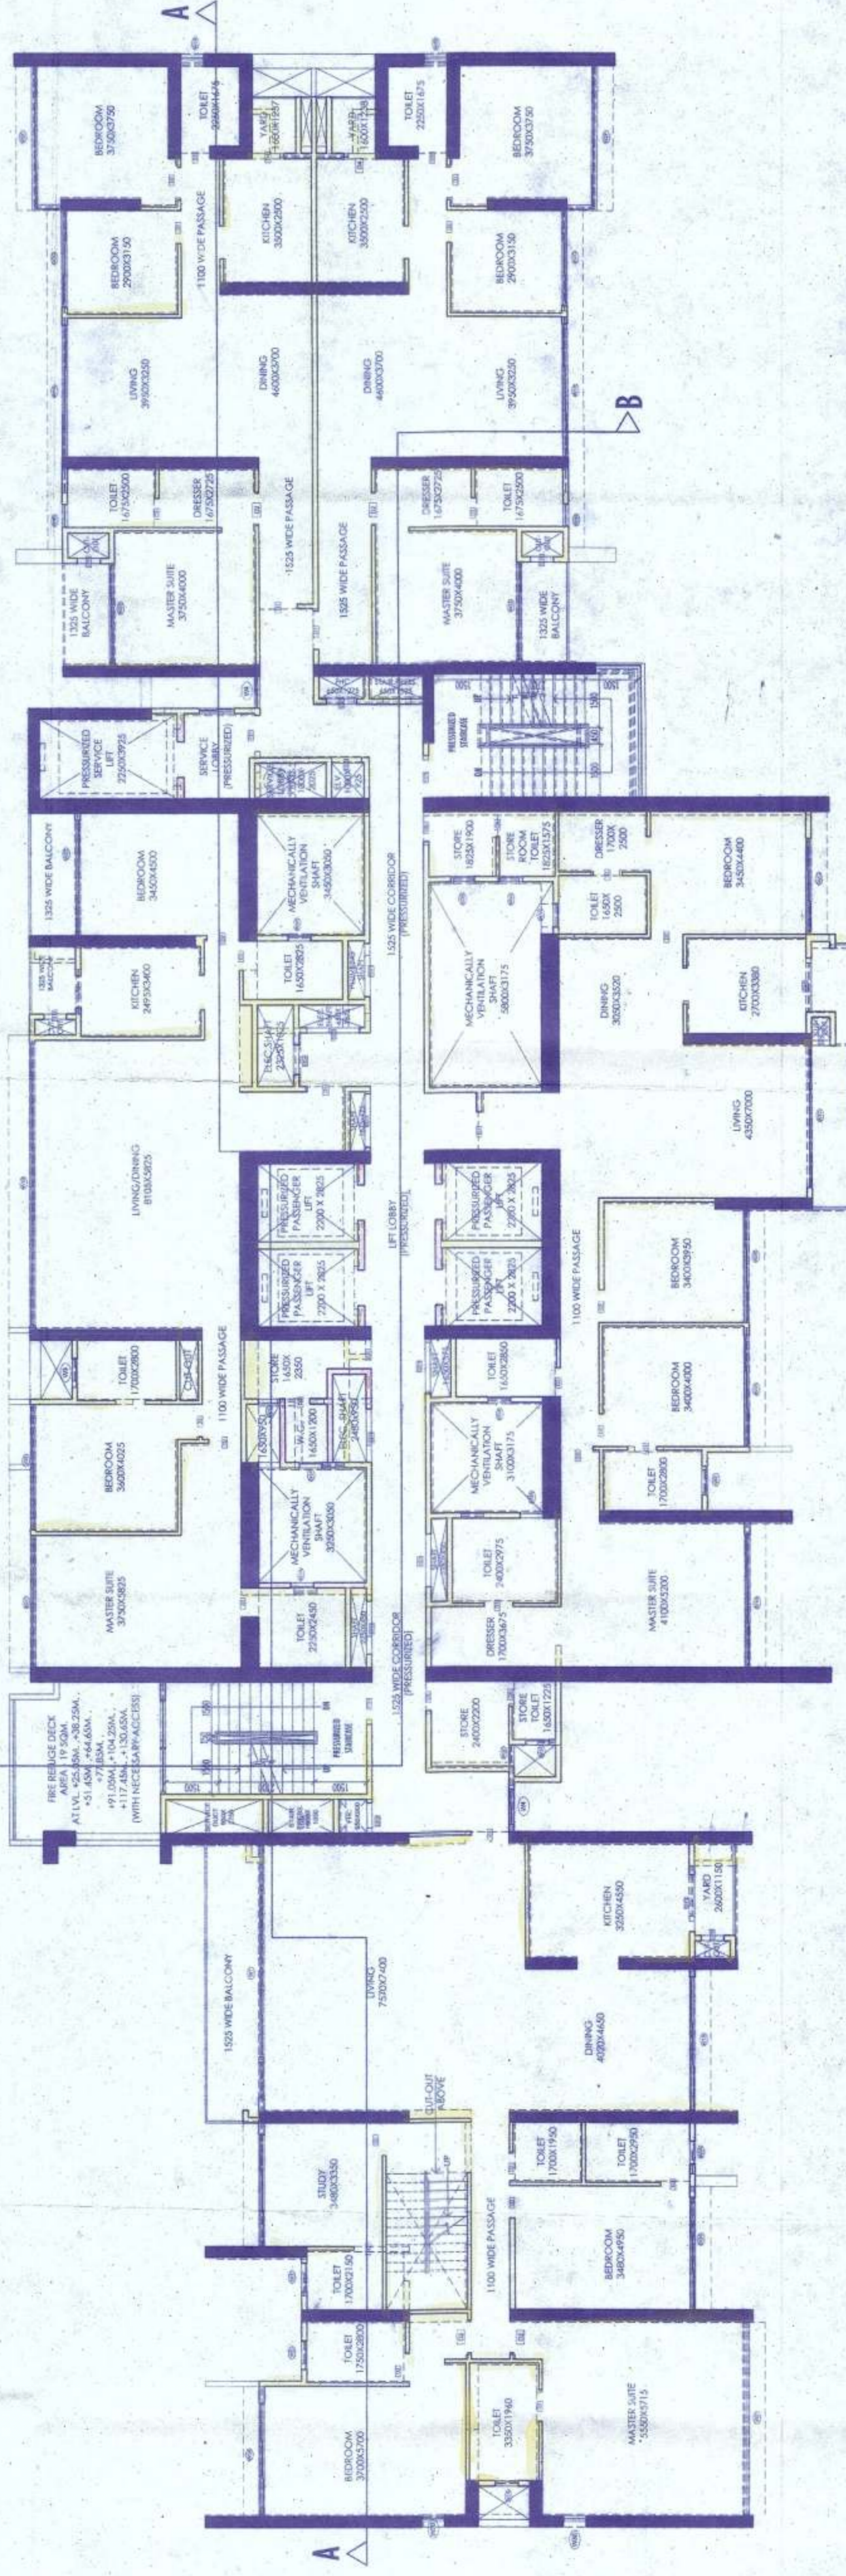

20TH (DUPLEX LOWER FLOOR) FLOOR PLAN OF BLOCK-A