



PLAN  
DETAIL OF SEPTIC TANK & SOAK WELL  
SCALE: 1:50 (150 USERS)

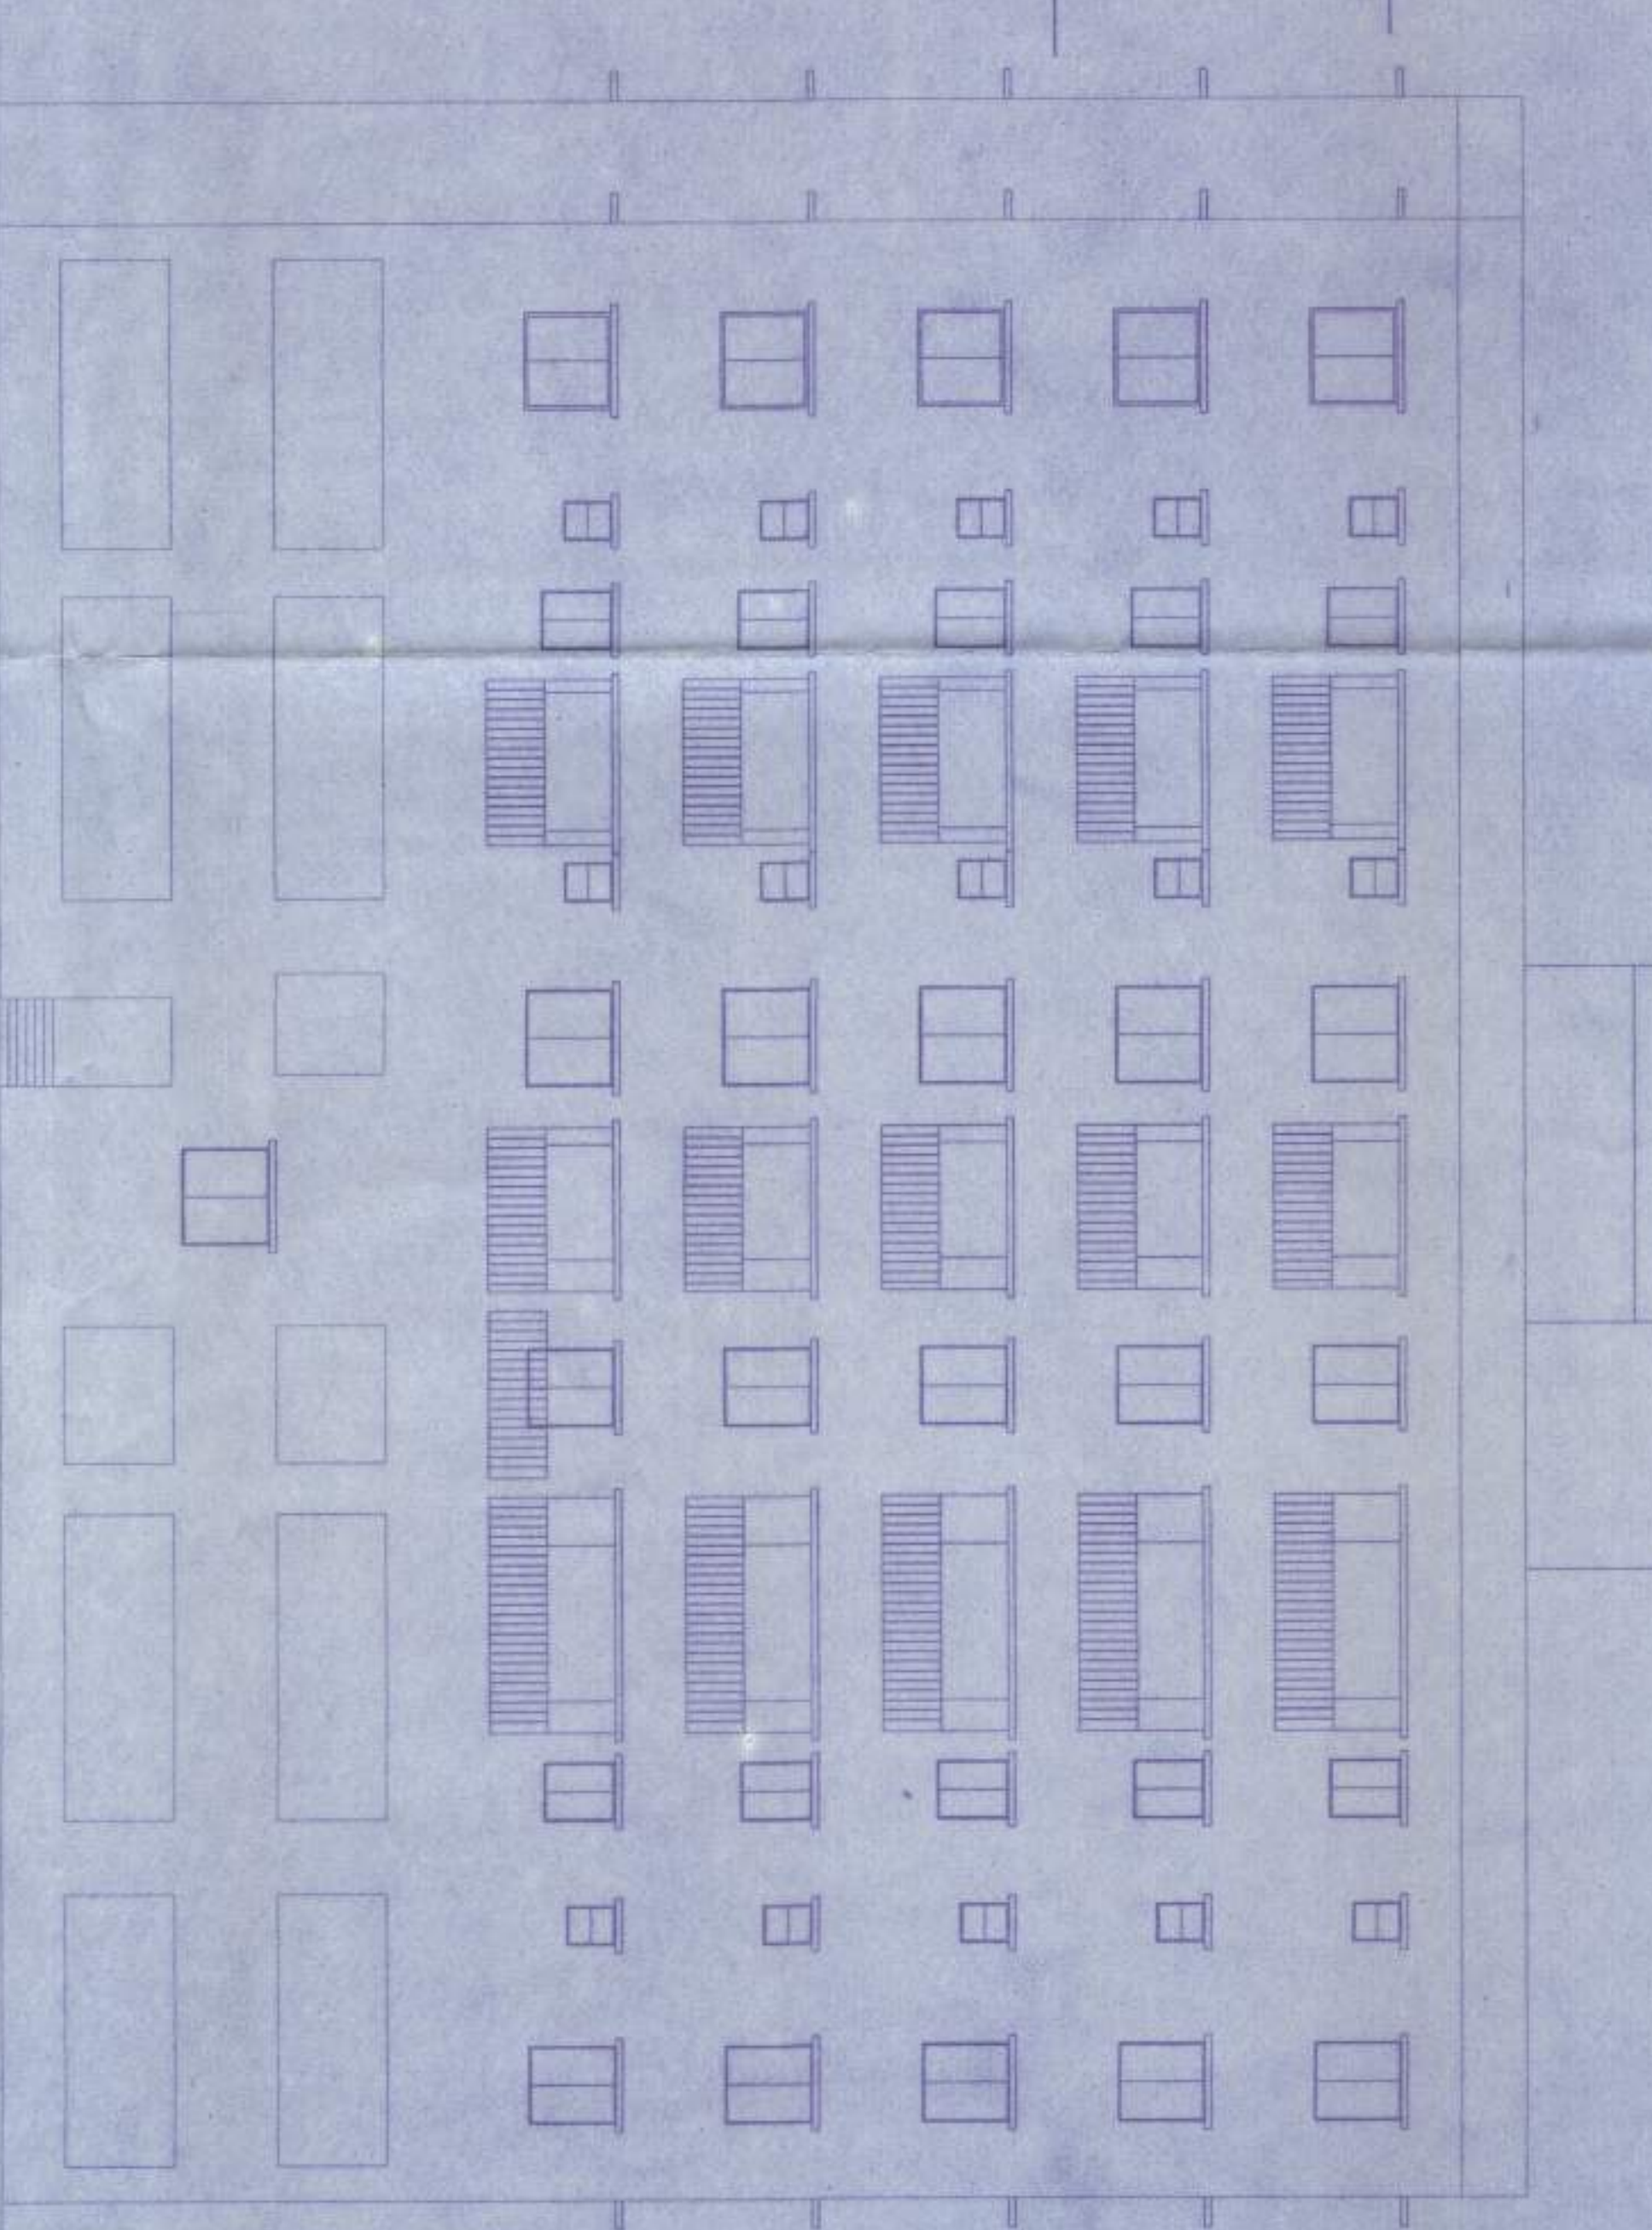

FRONT ELEVATION

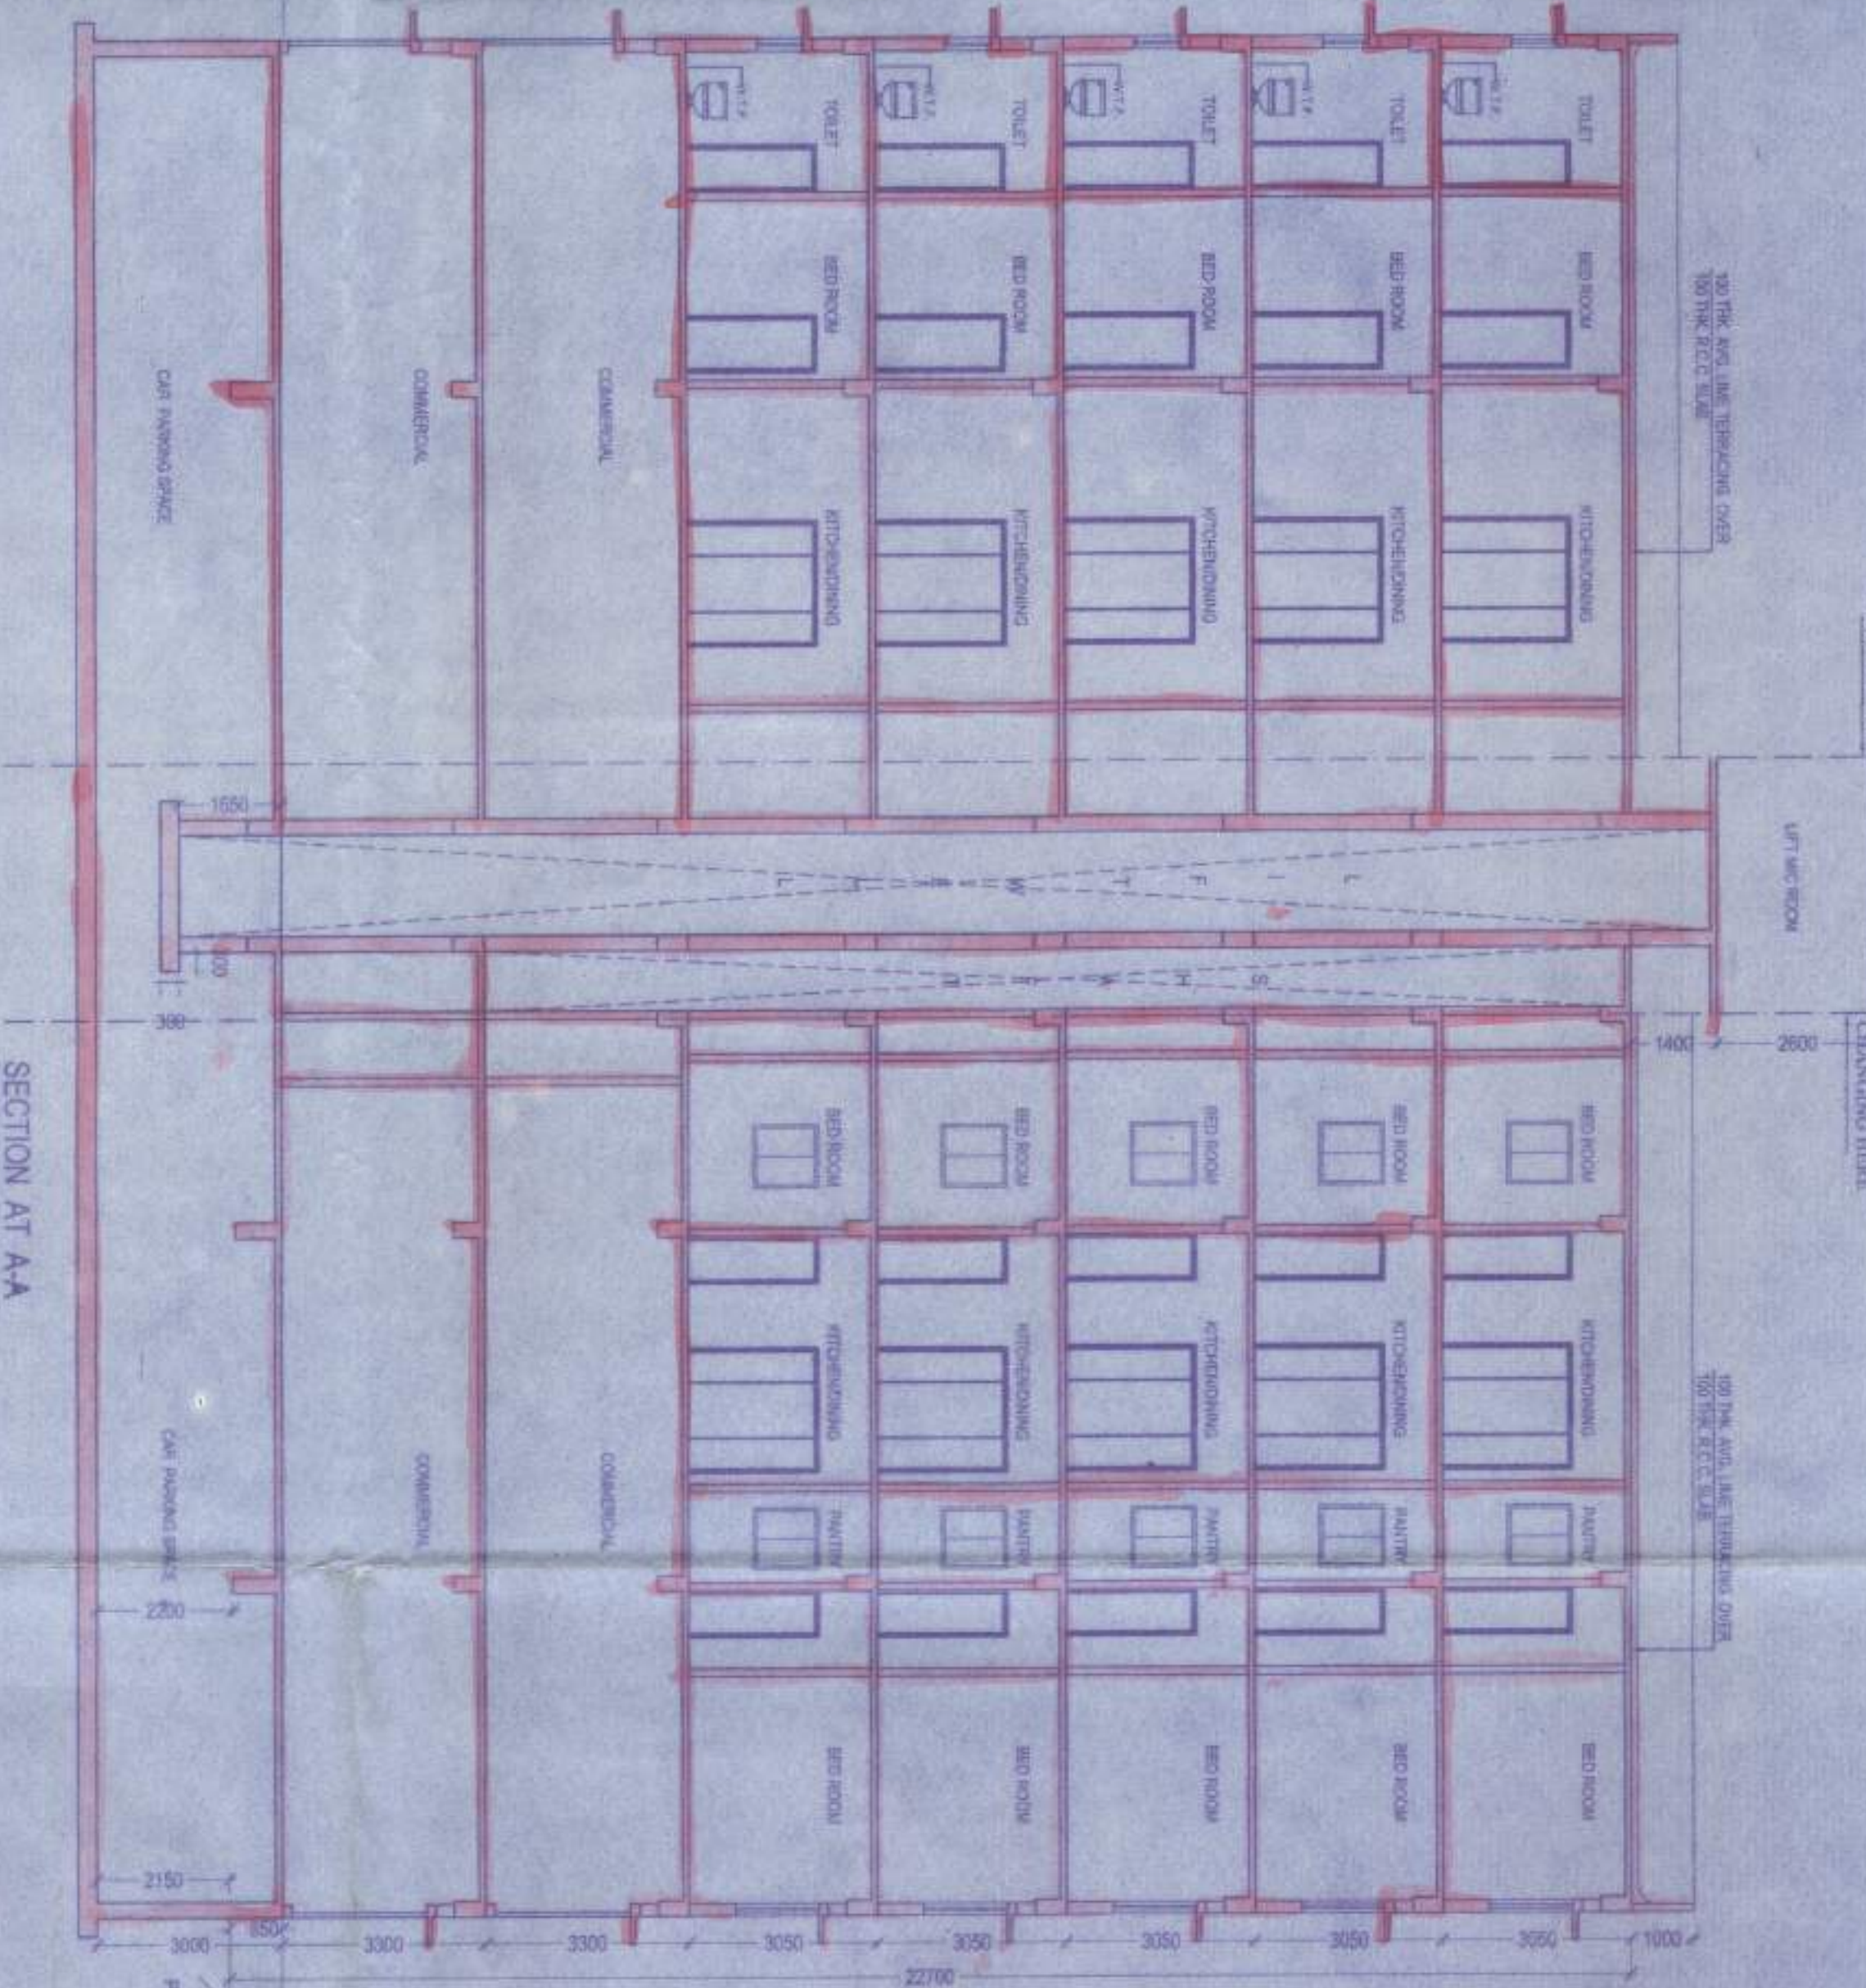

SECTION AT AA

**NOTES:**


1. ALL CONSTRUCTION WORK SHALL BE IN ACCORDANCE WITH THE NATIONAL BUILDING REGULATIONS, 1989.
2. SCALE: 1:100.
3. ALL DIMENSIONS SHALL BE IN METERS UNLESS OTHERWISE SPECIFIED.
4. THE CONTRACTOR SHALL BE RESPONSIBLE FOR OBTAINING ALL NECESSARY PERMITS AND APPROVALS FROM THE LOCAL AUTHORITY.
**DECLARATION OF E.A.**


I, the undersigned, hereby declare that I am a duly qualified and experienced Architect and I have prepared the above drawings in accordance with the provisions of the Architectural Act, 1947 and the rules thereunder.

**SIGNATURE OF E.A.**


SARANI KAPOOR  
E.A. No. 055  
UNDER RAJAPUR SONARPUR MUNICIPALITY

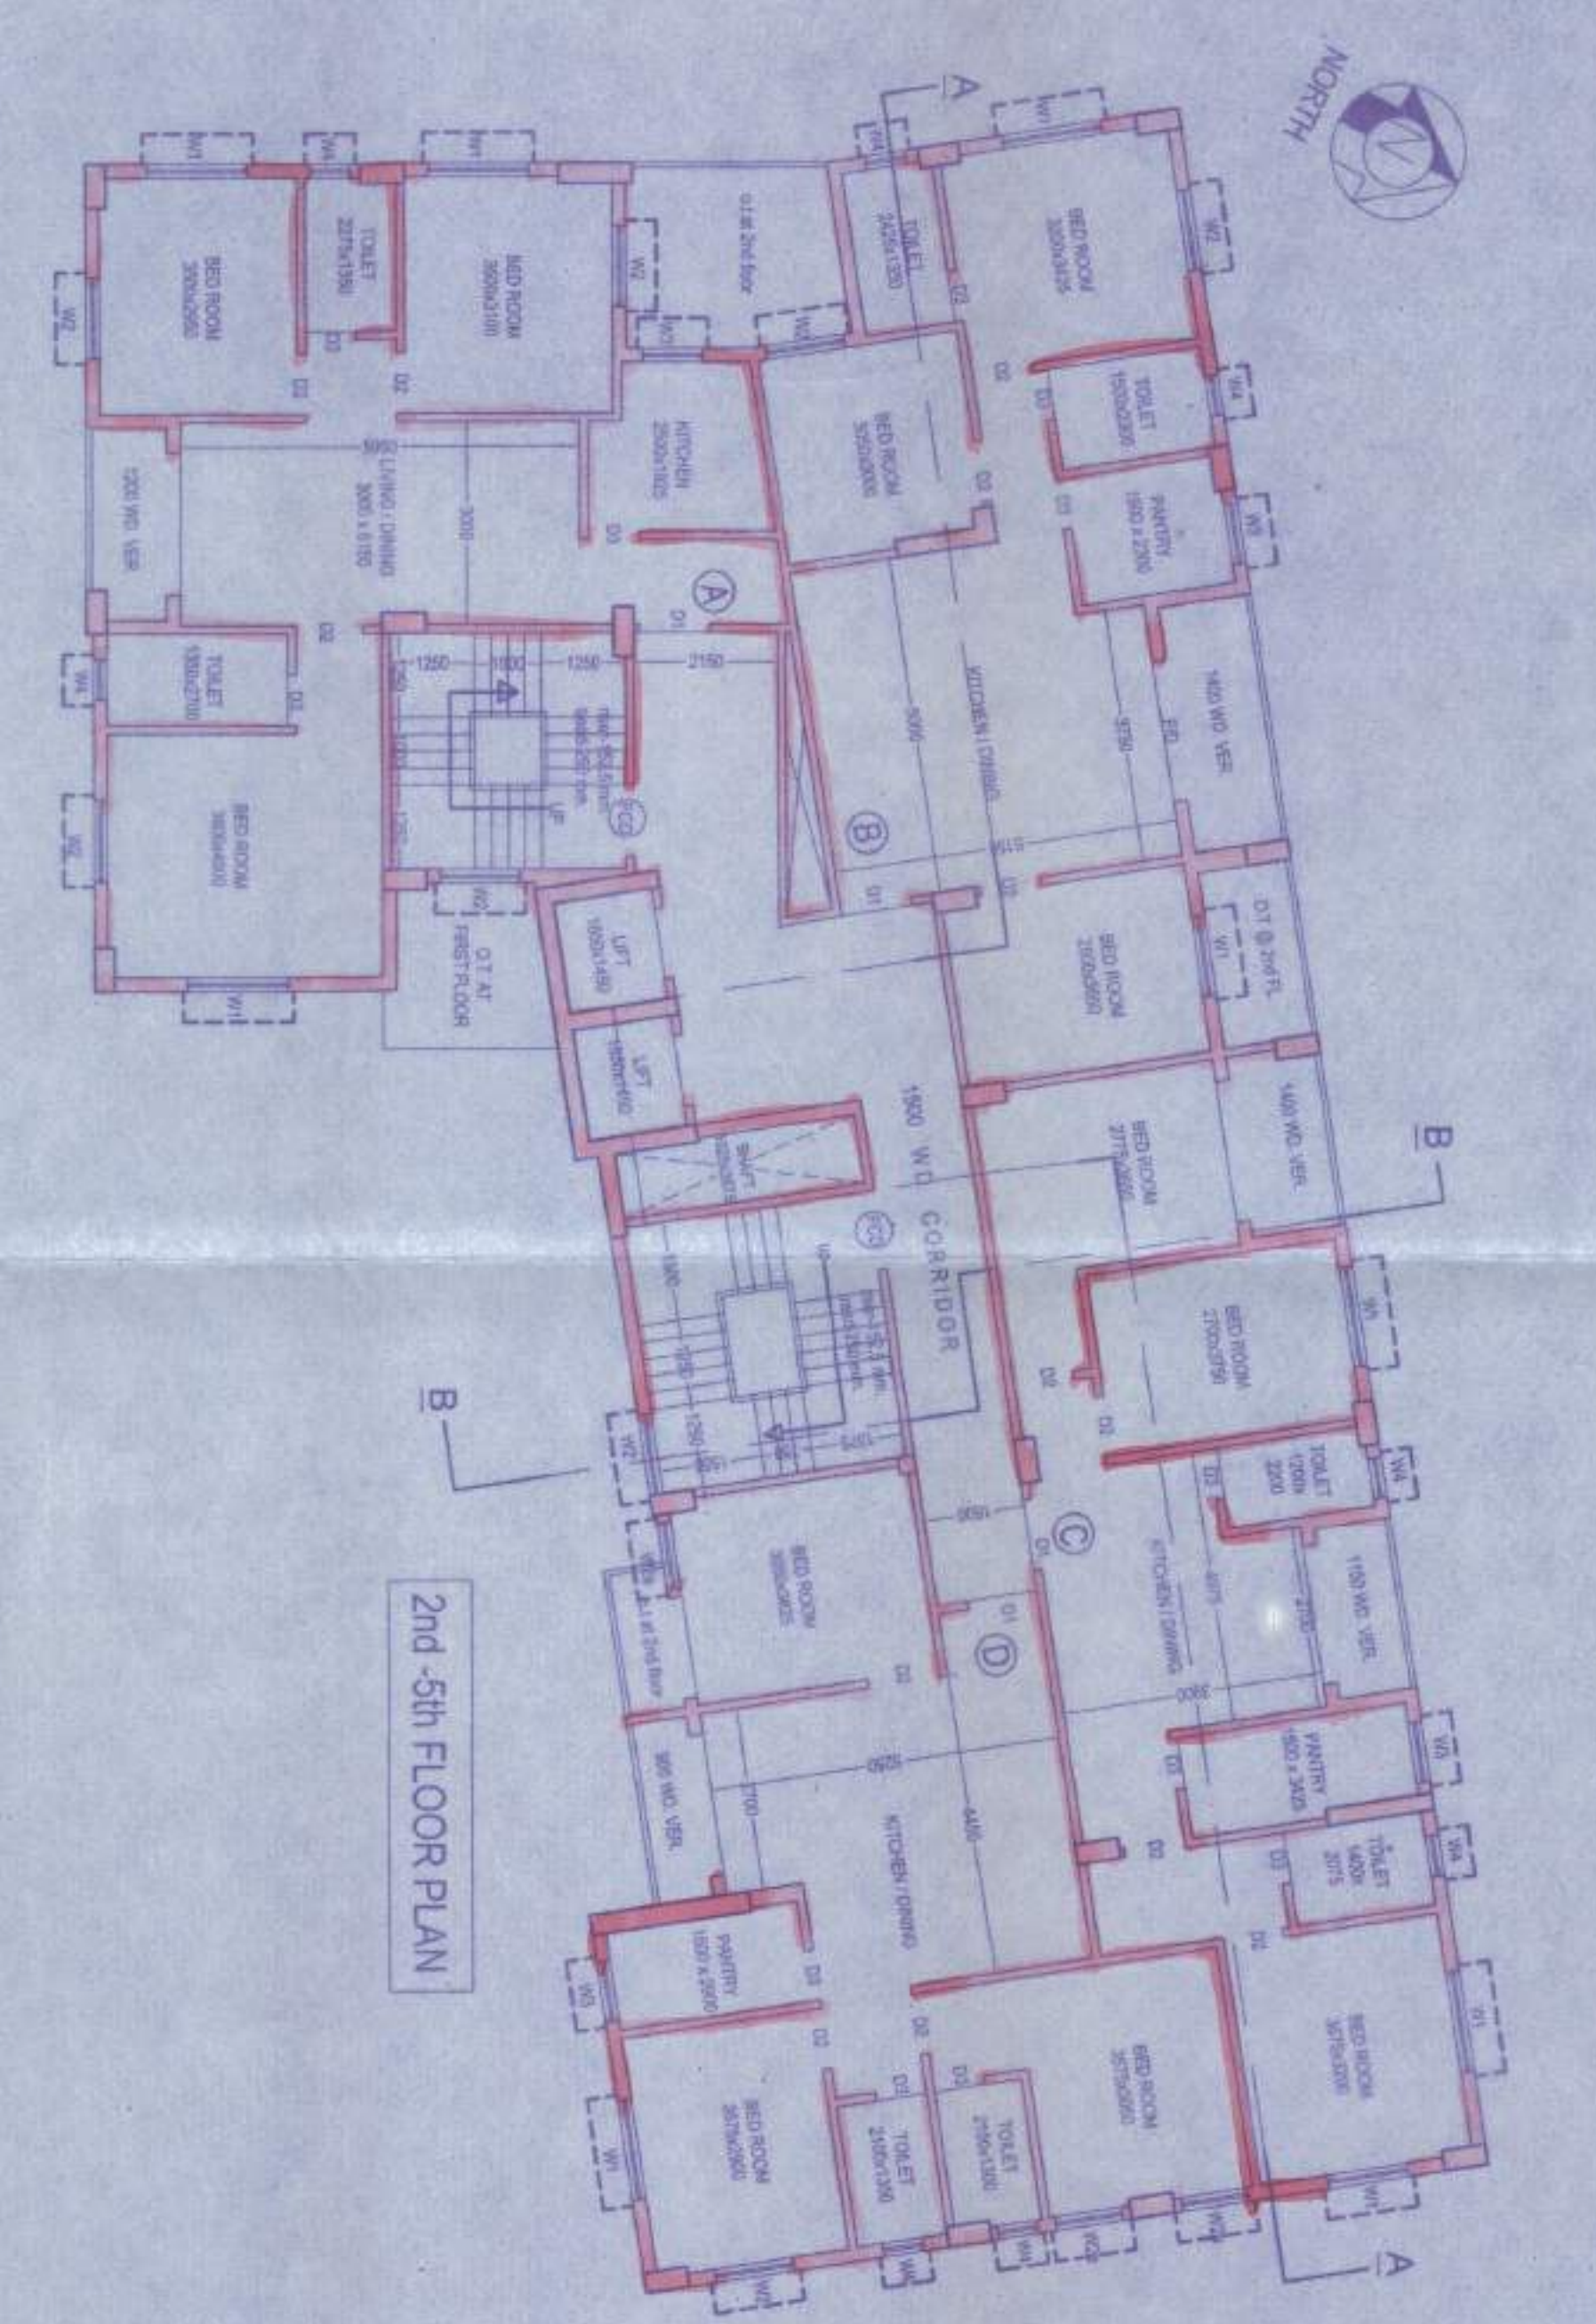


2nd-5th FLOOR PLAN

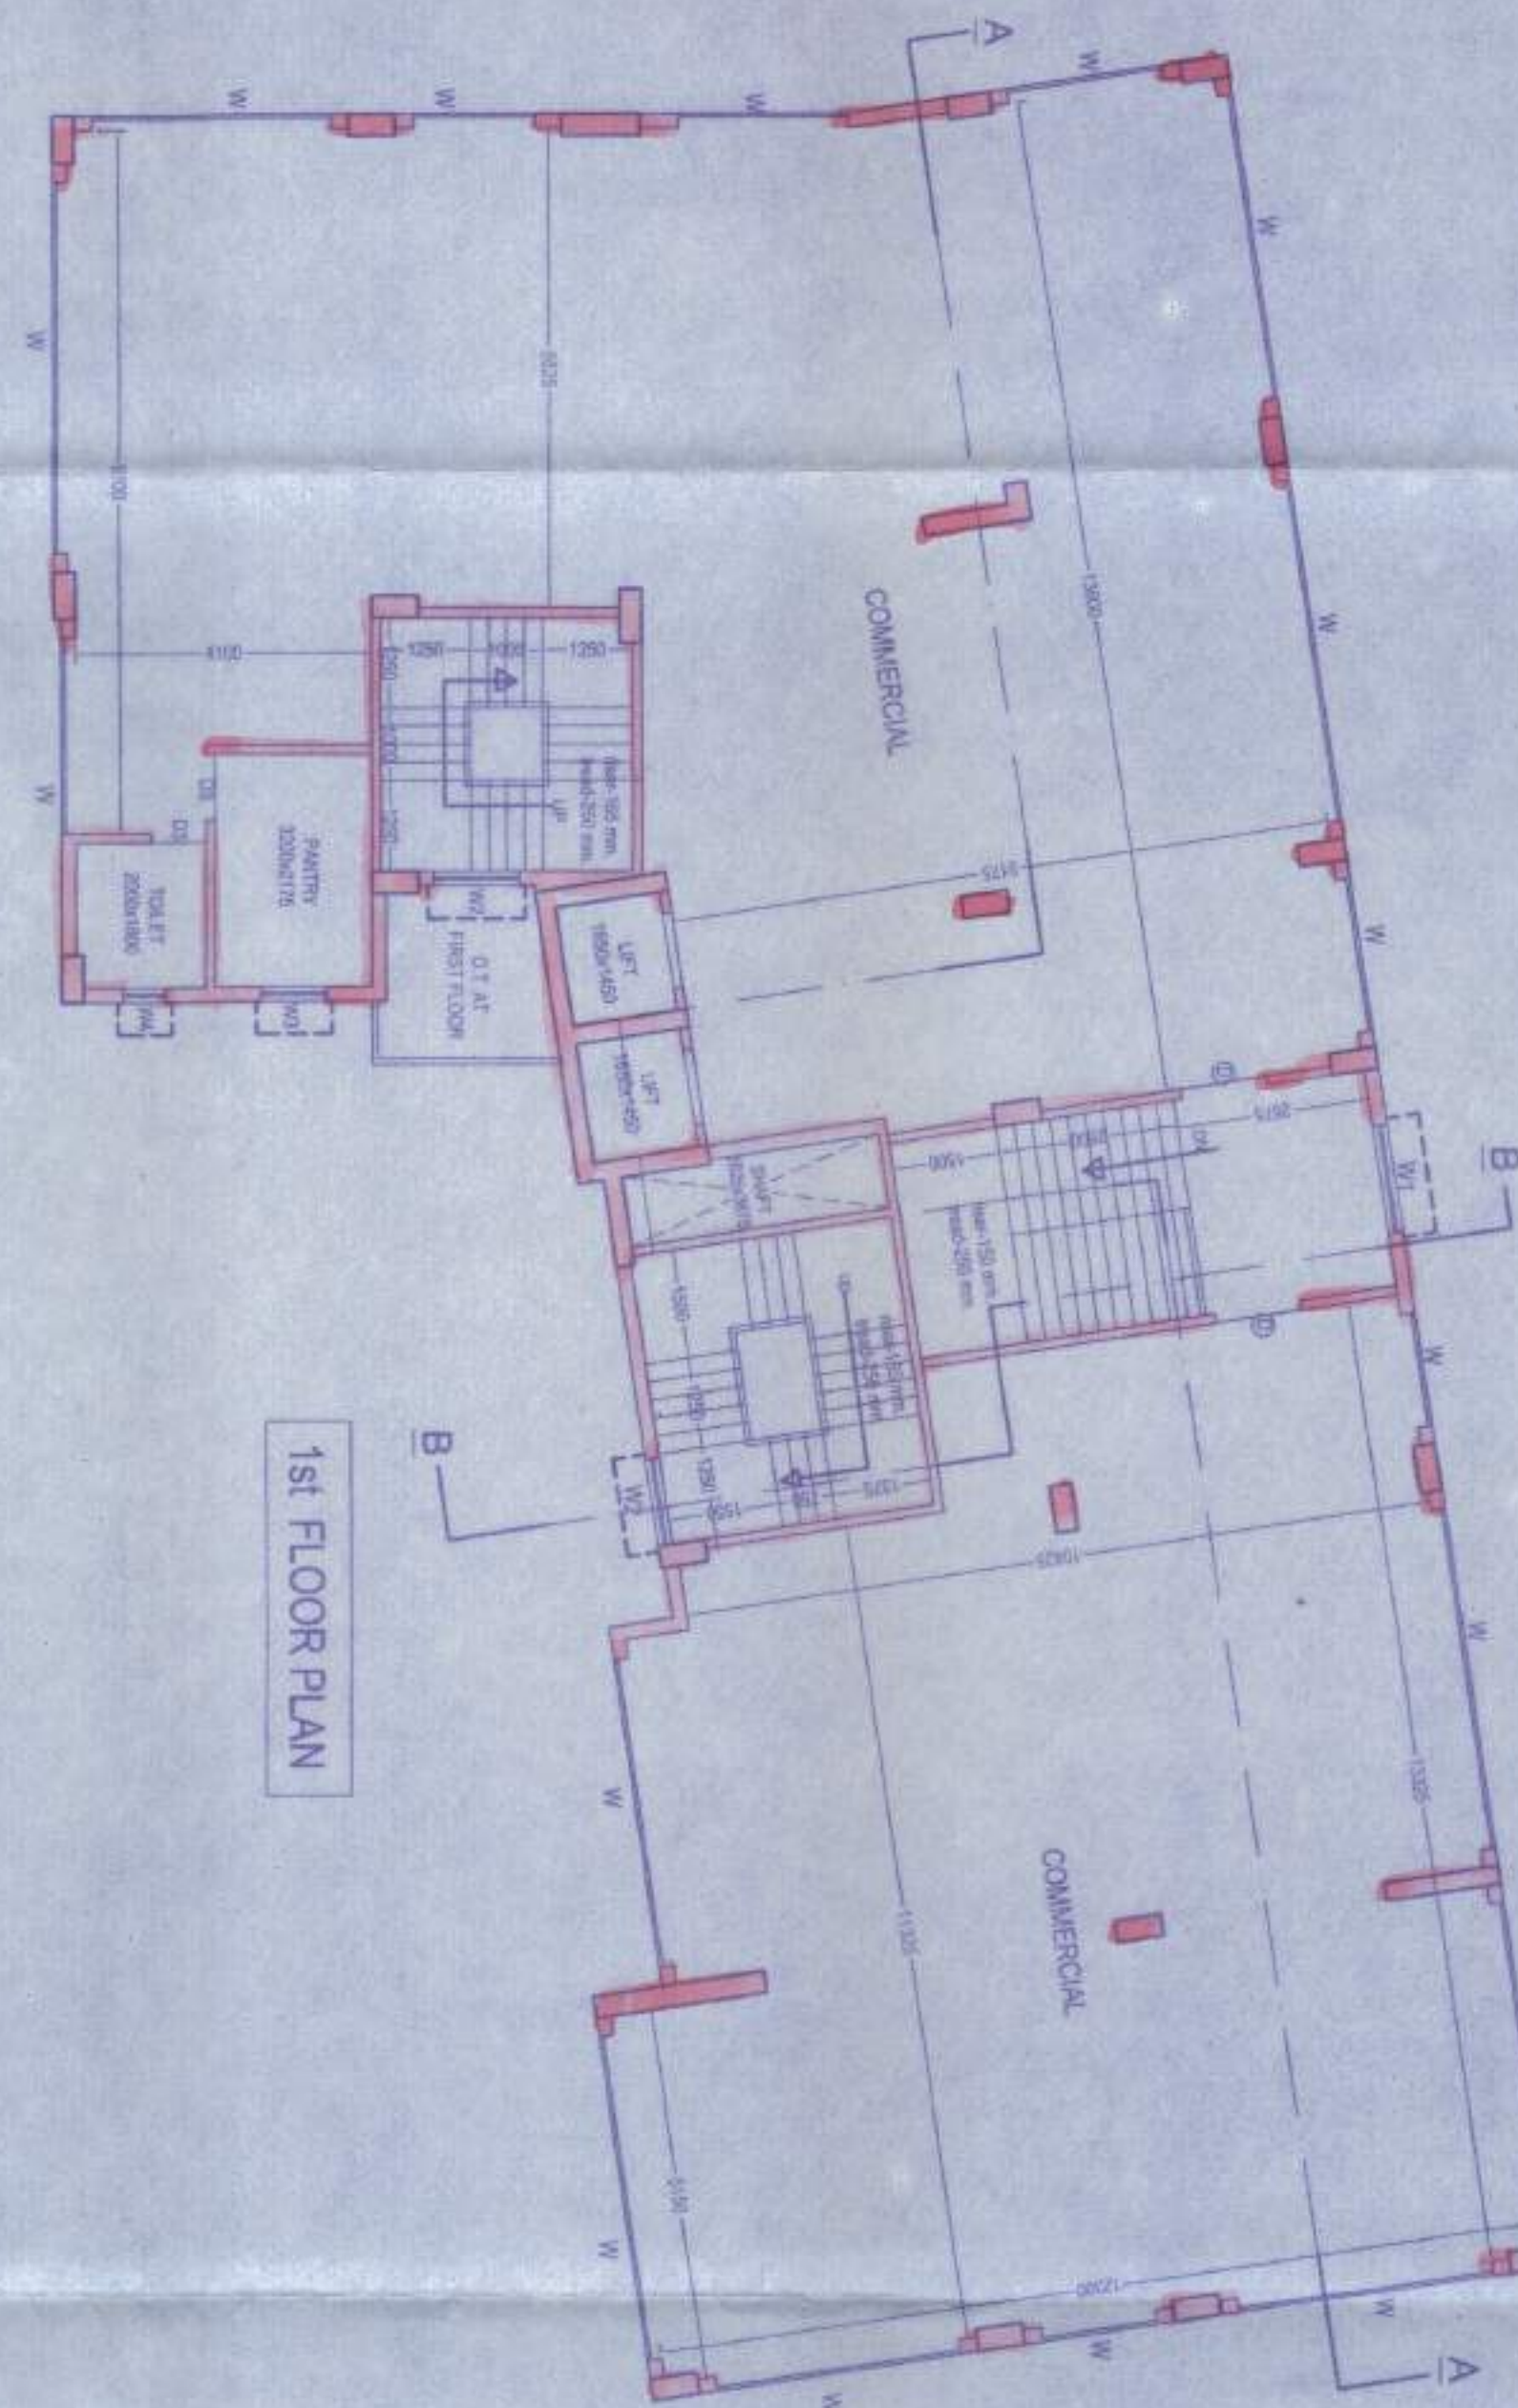


1st FLOOR PLAN

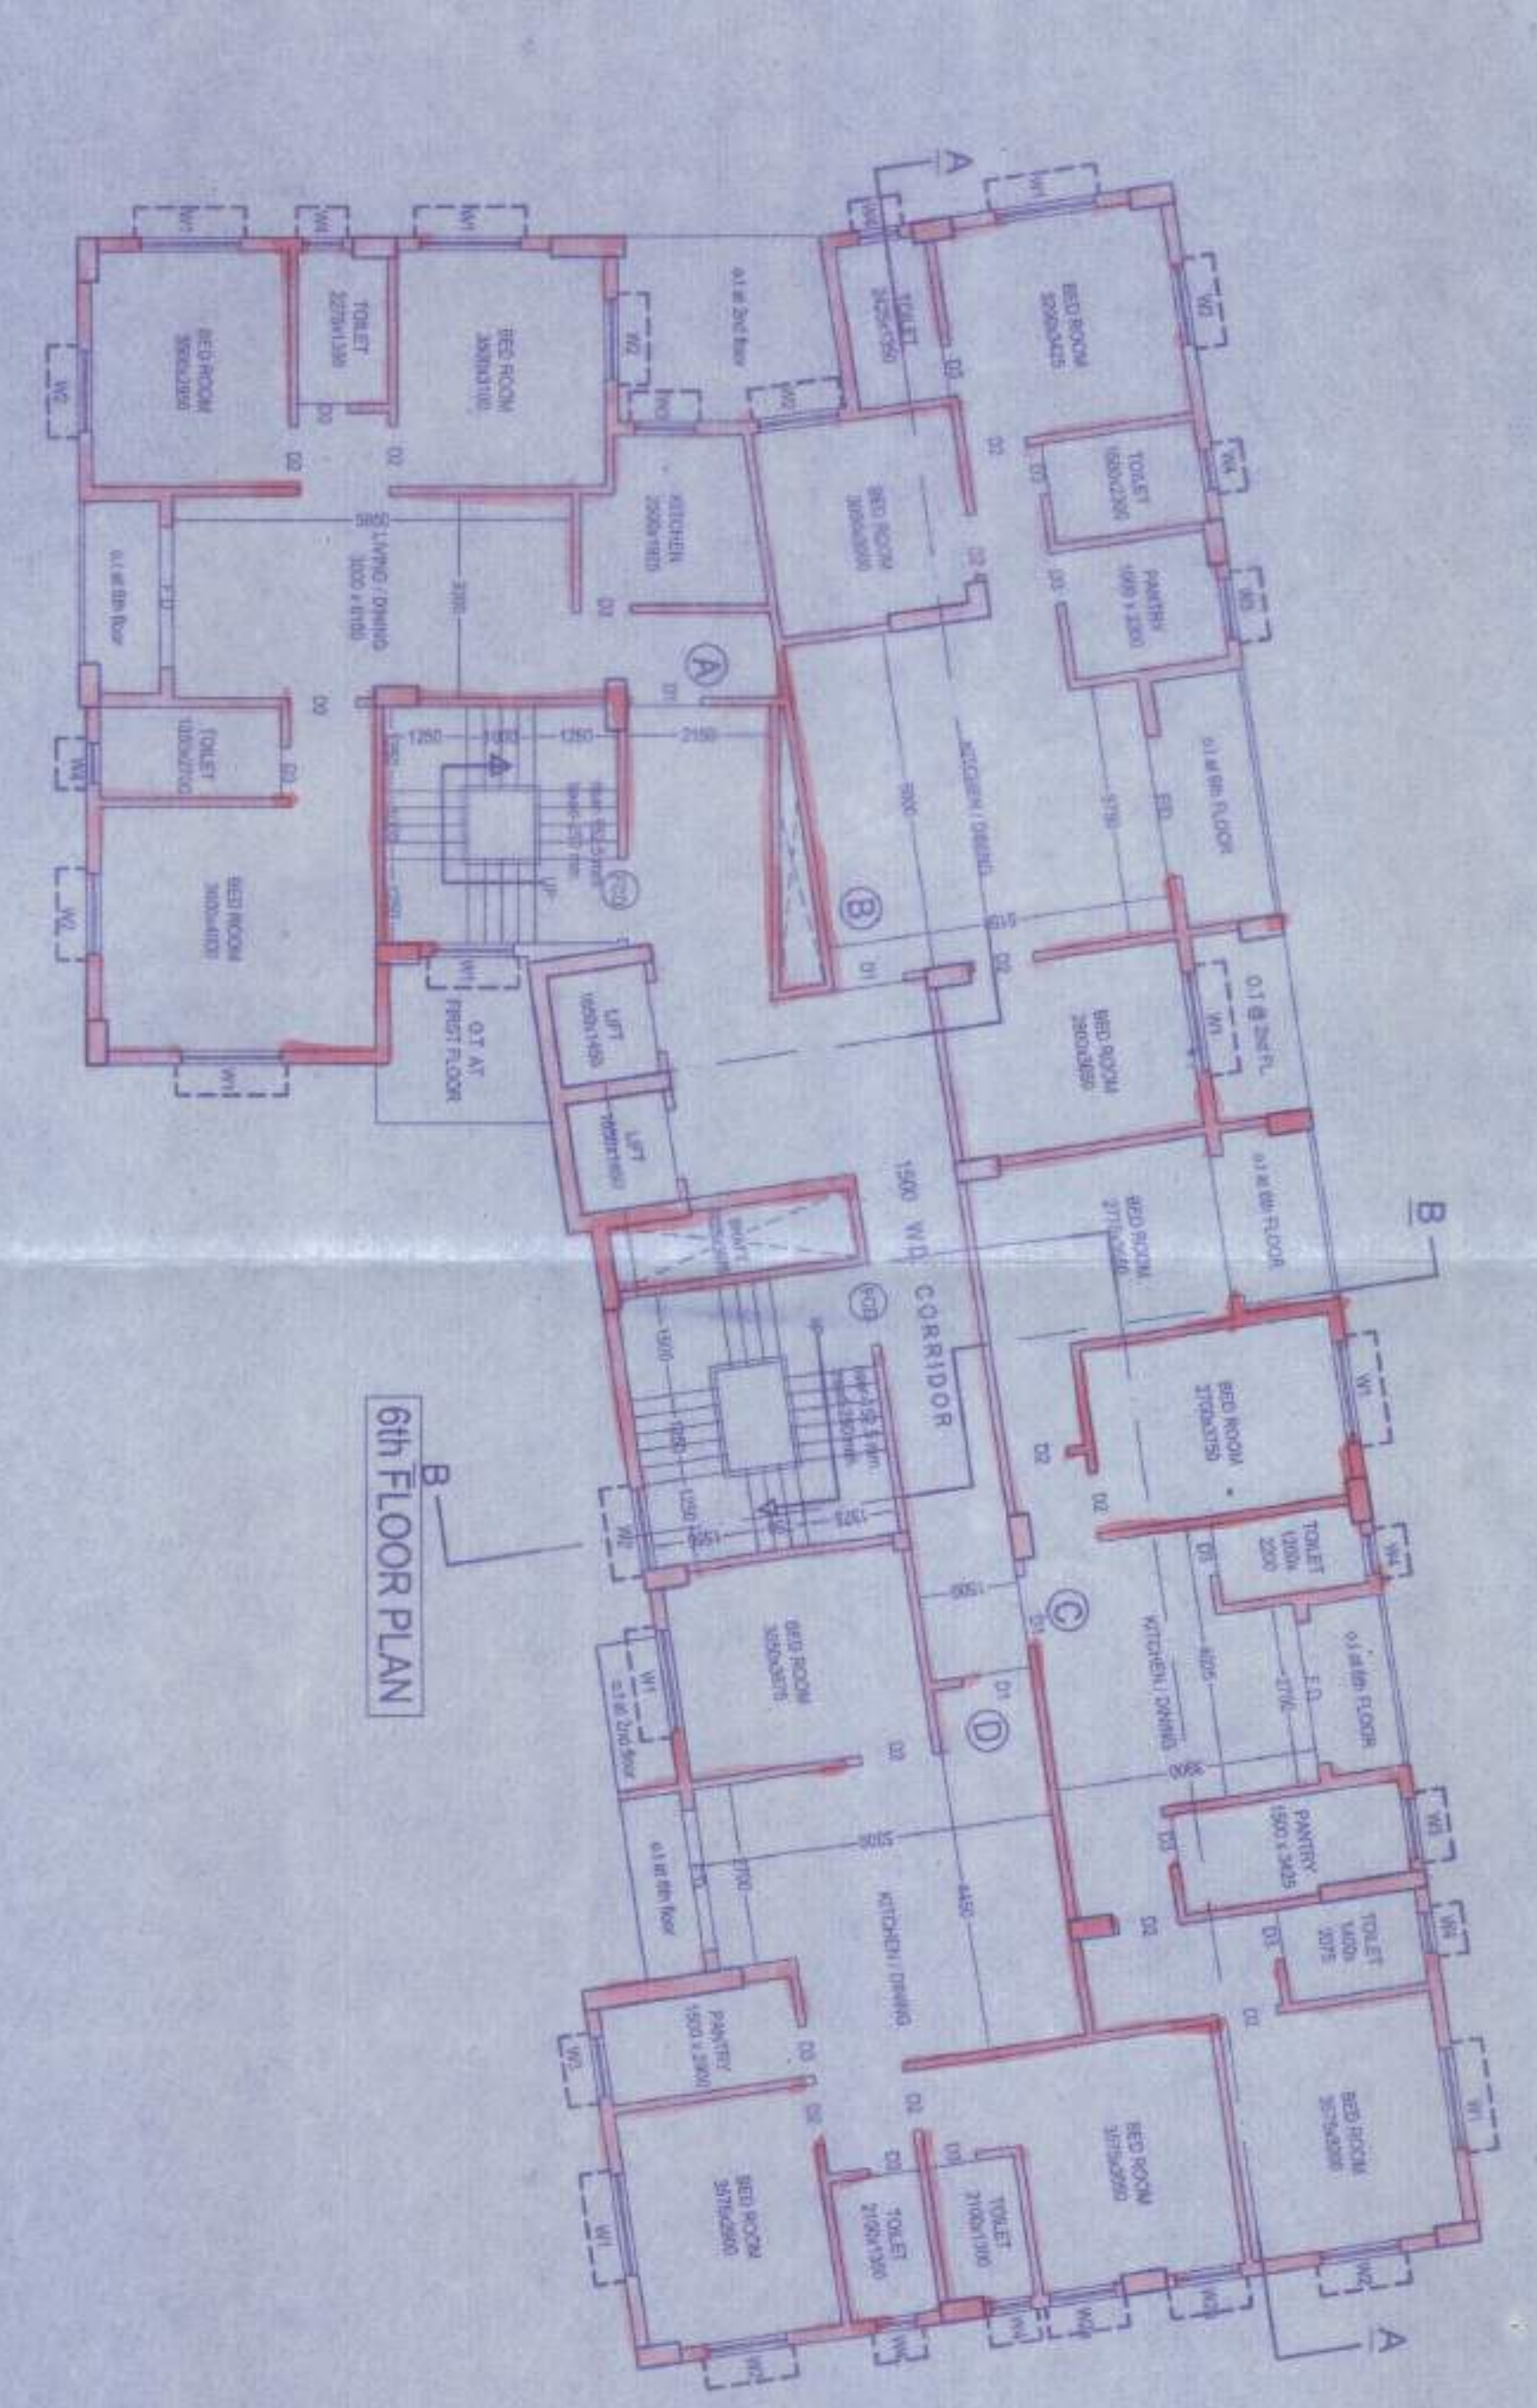

6th FLOOR PLAN

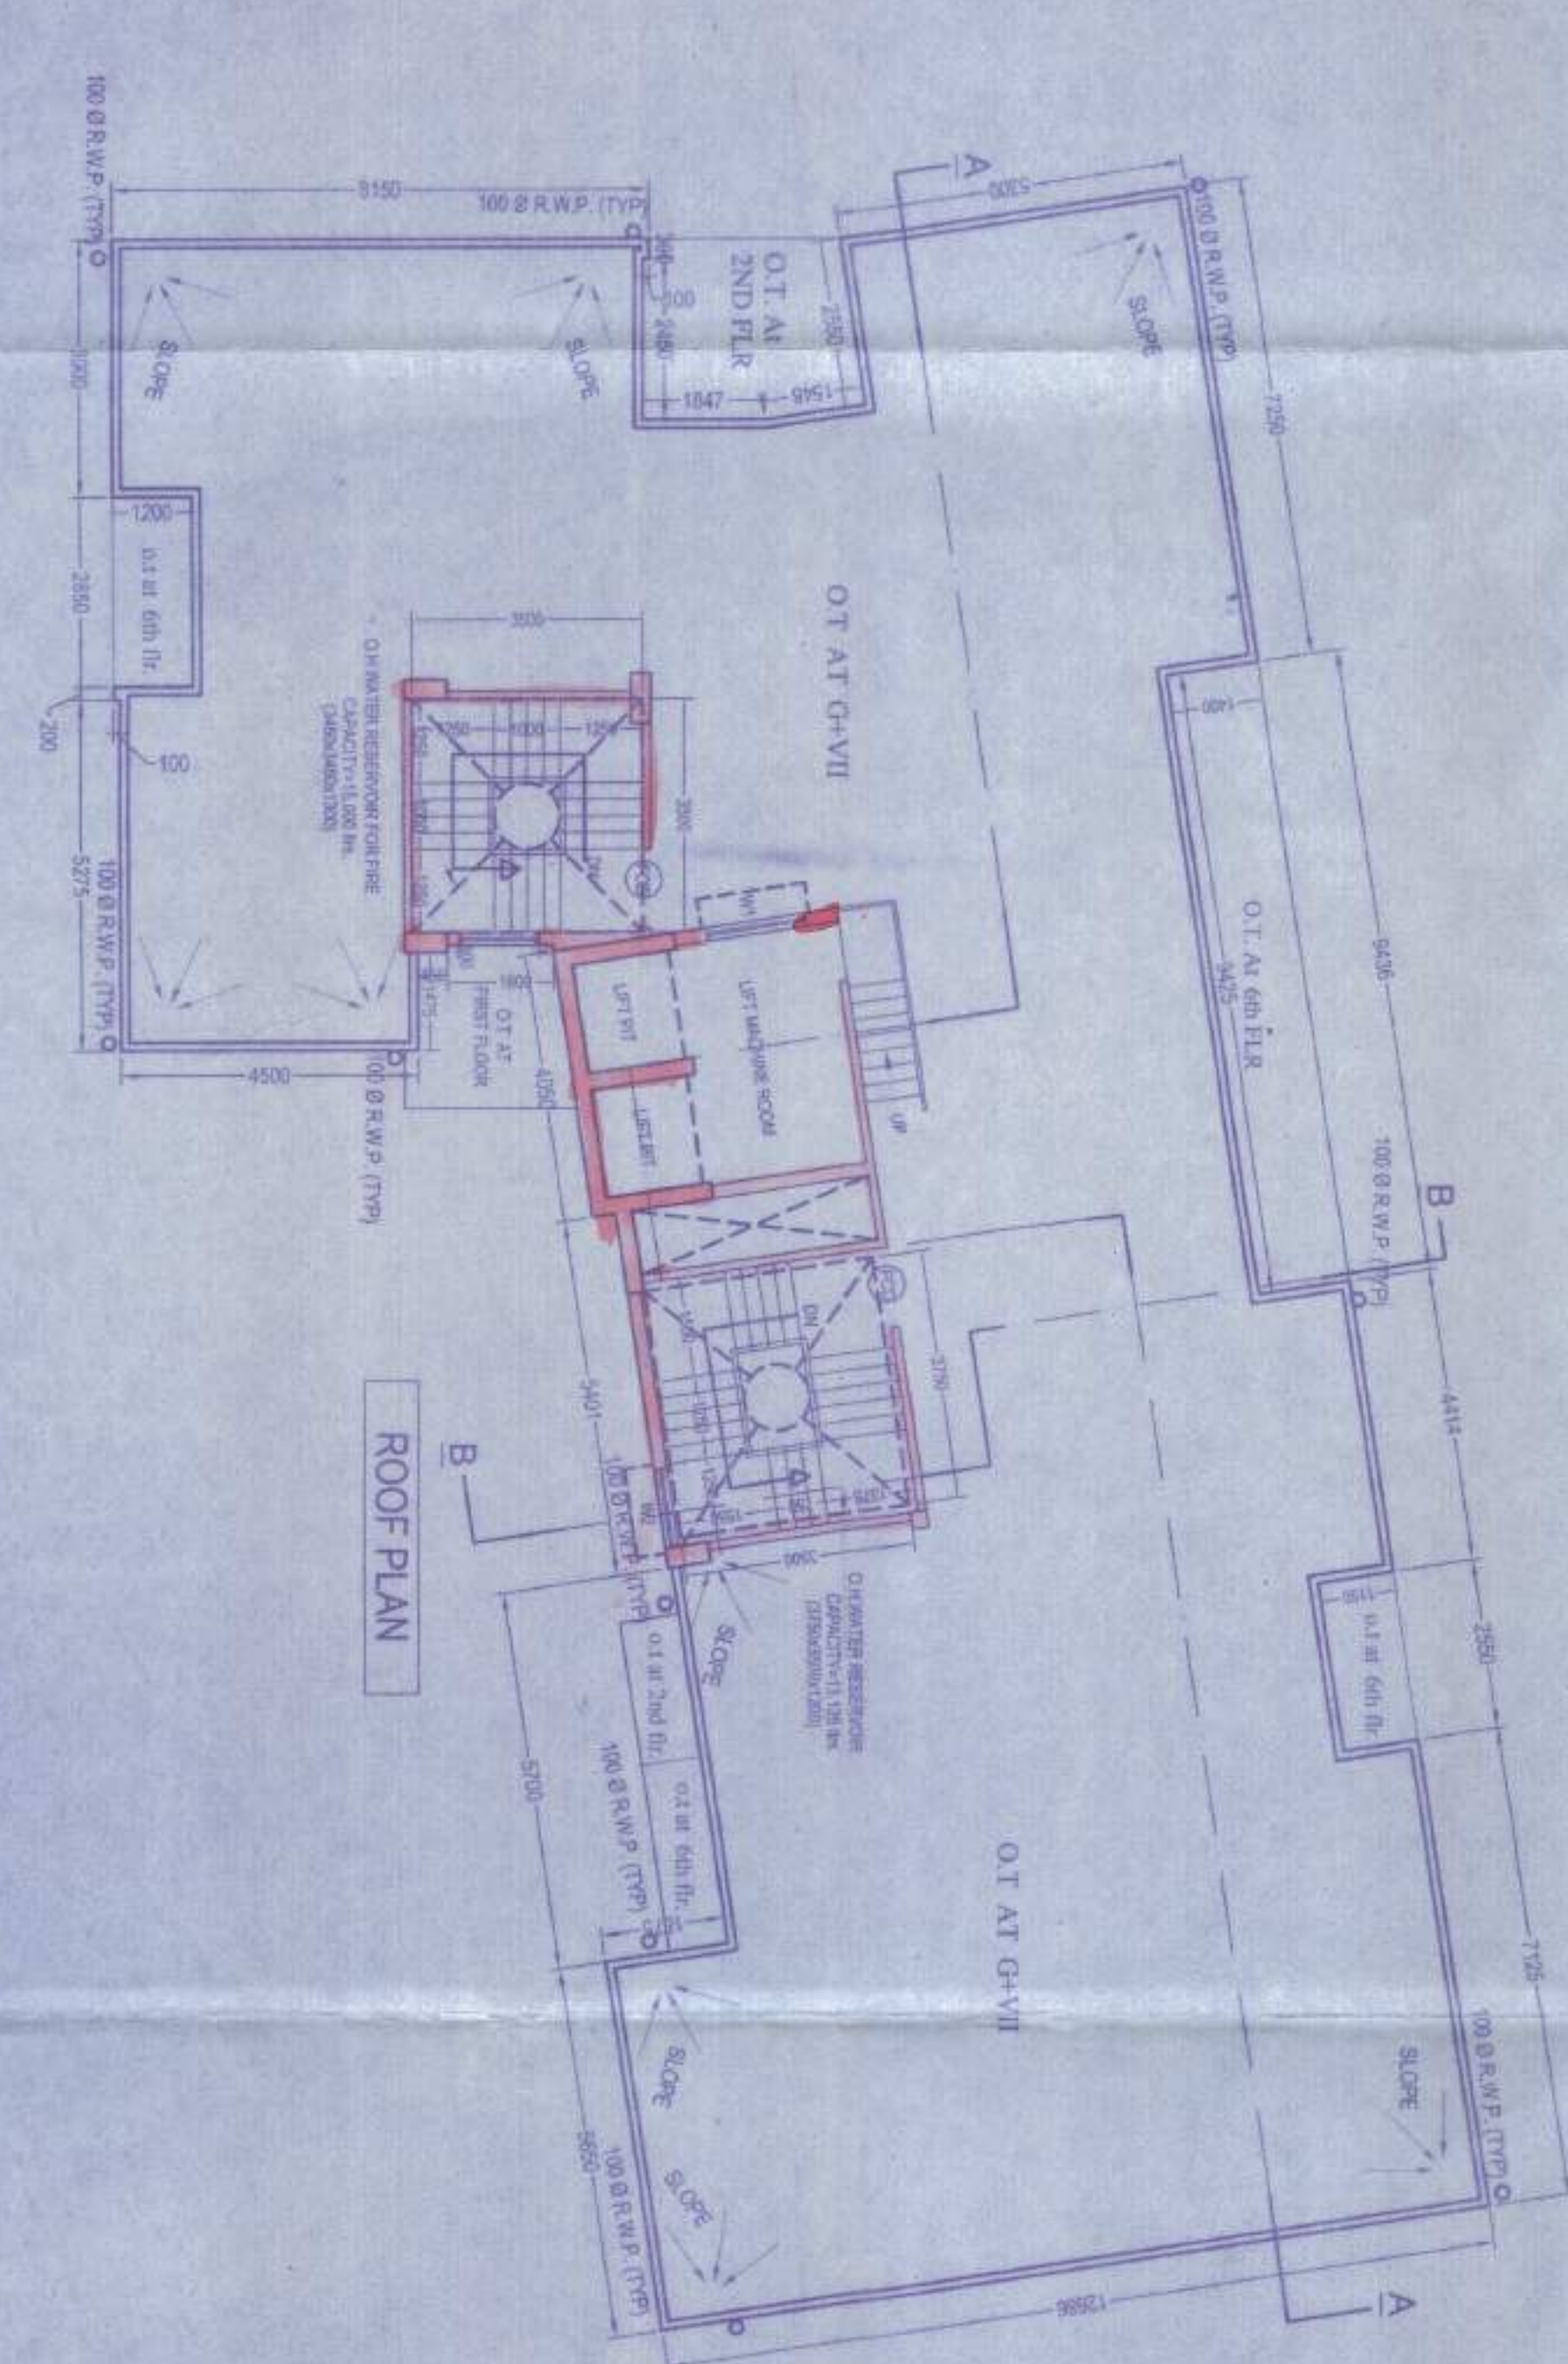

ROOF PLAN

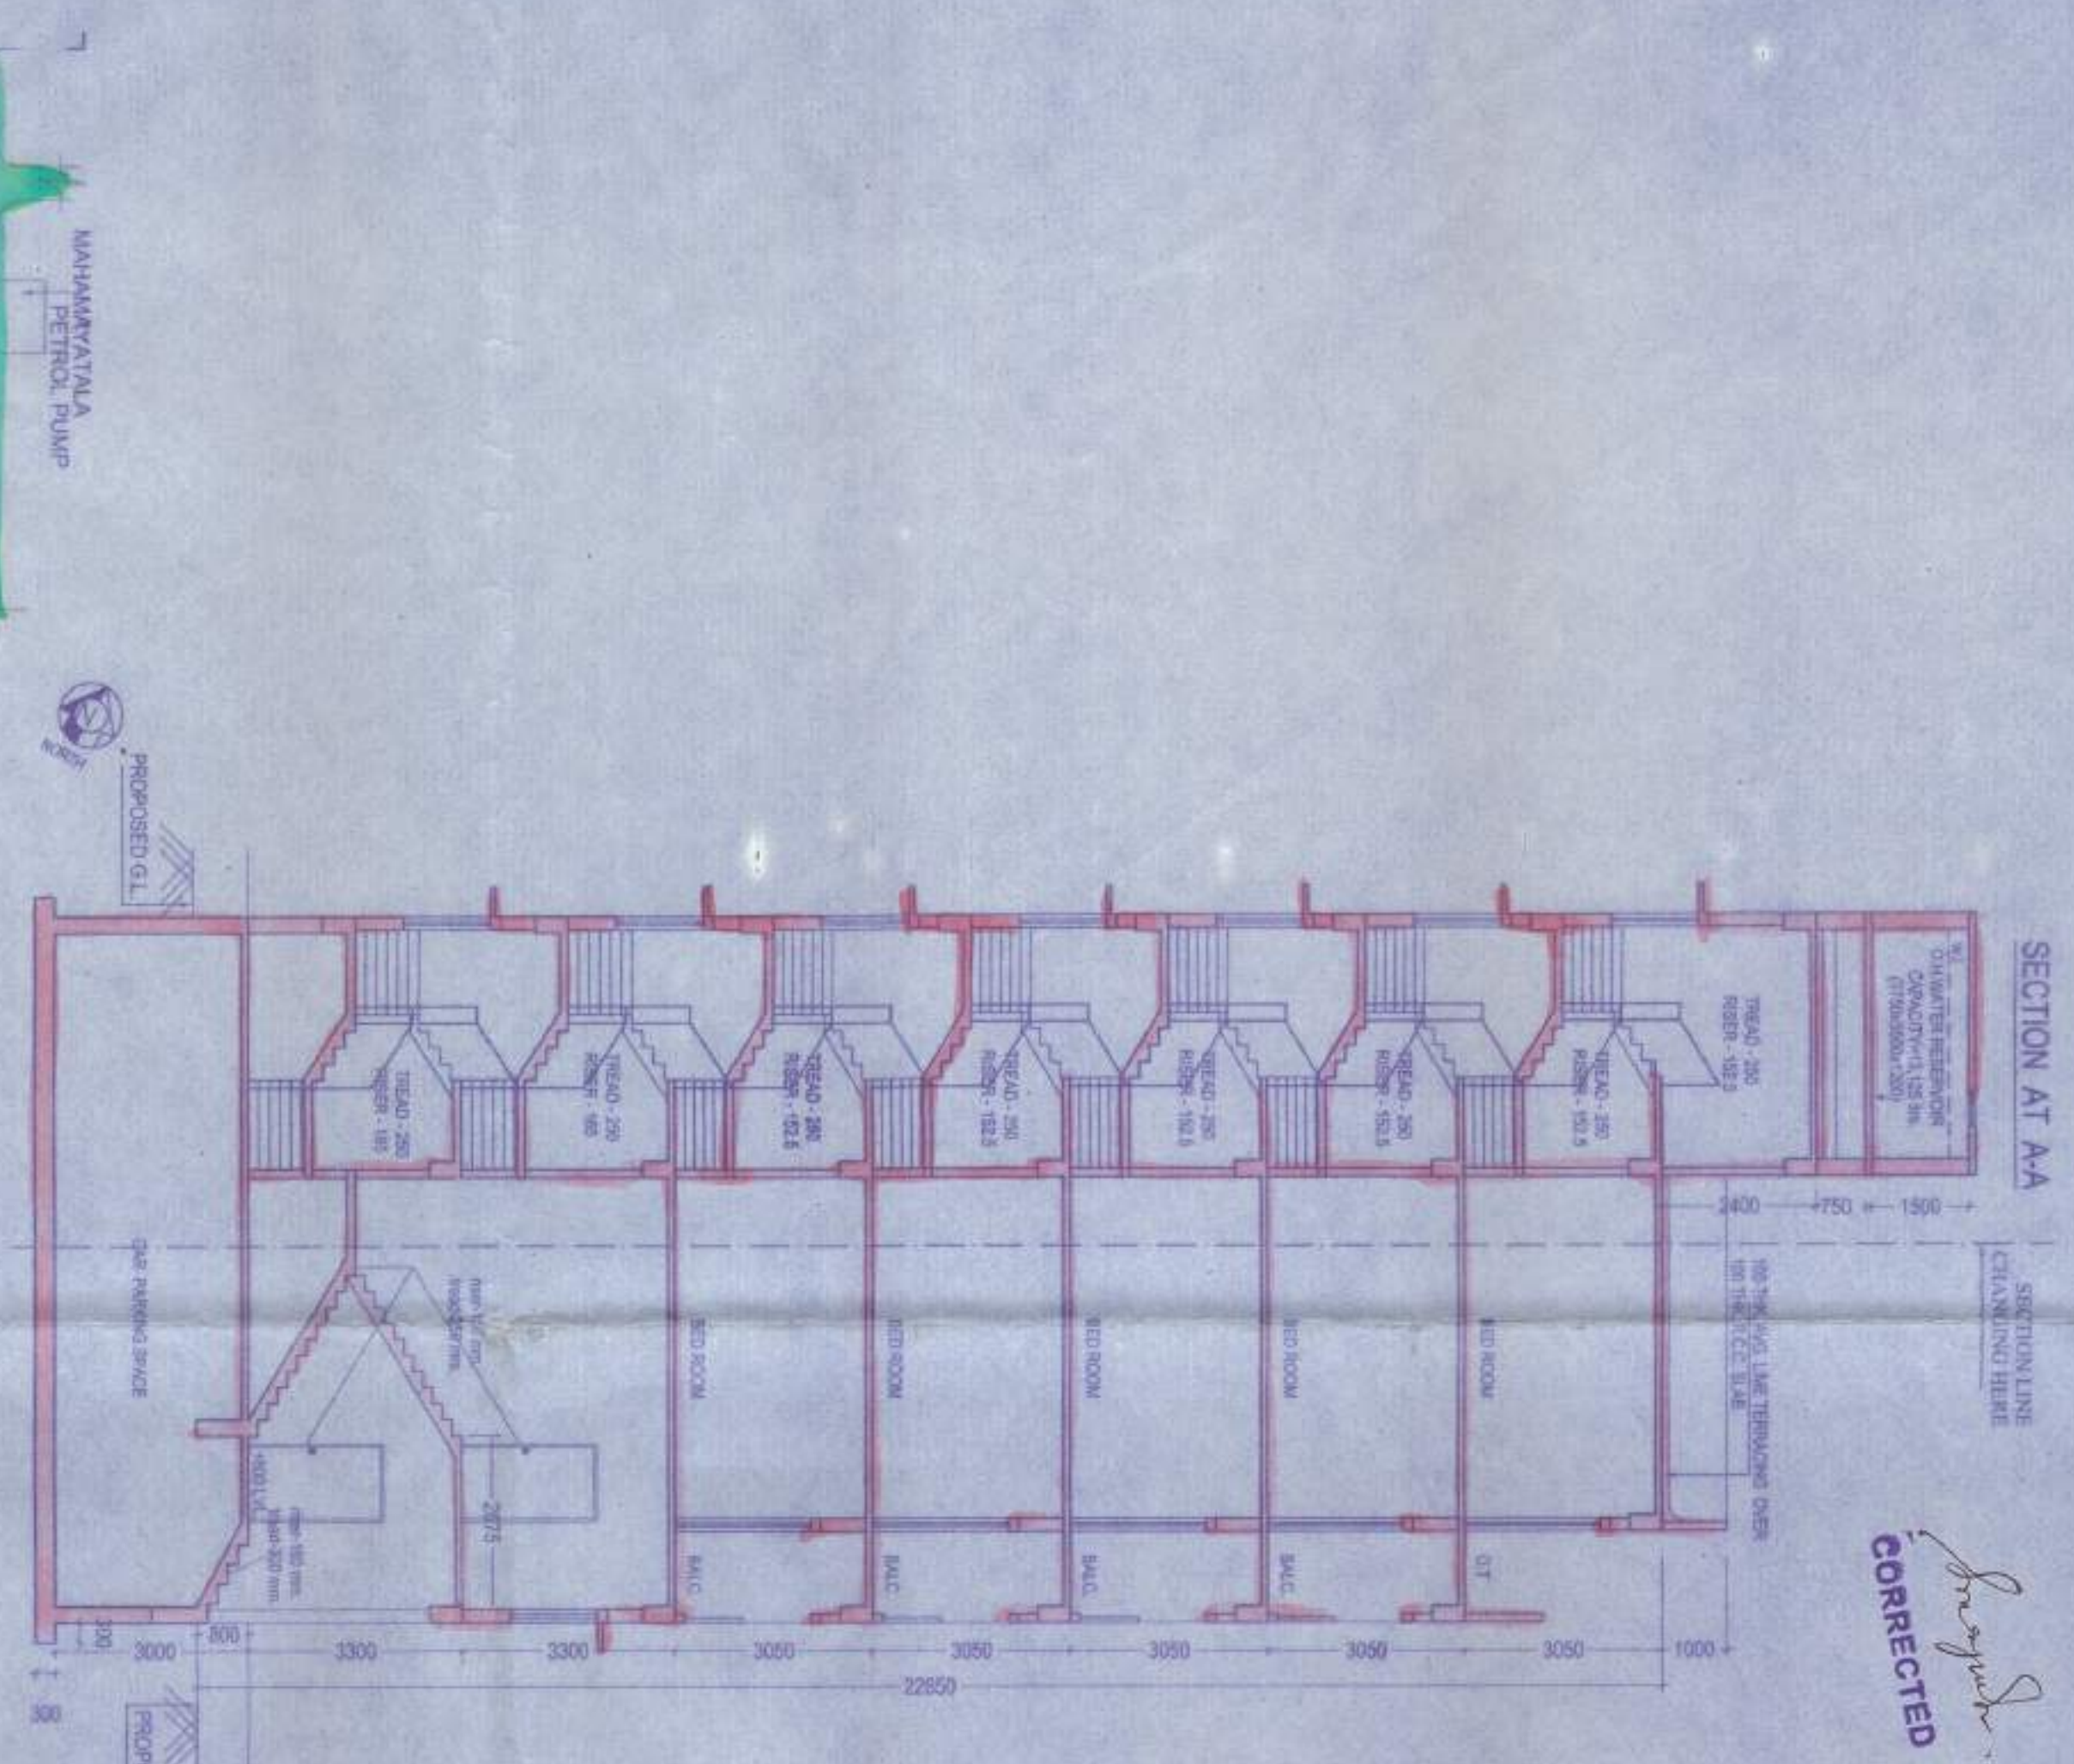

SECTION AT BB



LOCATION PLAN  
SCALE: 1:10,000

**DOOR & WINDOW SCHEDULE**

MARK	SIZE	MATERIAL	SIZE
W1	1500x2100	WOOD	1500 x 2100
W2	1500x1800	WOOD	1500 x 1800
W3	1000x1800	WOOD	1000 x 1800
W4	1000x1500	WOOD	1000 x 1500
W5	1000x1200	WOOD	1000 x 1200
W6	1000x900	WOOD	1000 x 900
W7	1000x600	WOOD	1000 x 600
W8	1000x300	WOOD	1000 x 300

**APPROVED**

**Sanjivson Associates**  
Consultant Pvt. Ltd.

DATE: 12/10/2023

SCALE: 1:100

PROJECT: PROPOSED SANCTION DRAWING OF 6+6+4+1 STORED RESIDENTIAL BUILDING AT HOLDING NO. 177, PURBAPARA, WARD NO. 29, KHATIAN NO. - 113, DAG-545, LL. NO. 57, AT MOULALASARPUR, P.S. SONARPUR, DIST. 24P.S.S. (S) UNDER RAJAPUR SONARPUR MUNICIPALITY.

LR. DKS. - 1024, LR. KVA - 2665, 2666, 2668.

