



SL No-254
 Date: 02/03/2021
PLAN PERMITTED
 Paschim Medinipur Gram Panchayat
 Barasat Block, North 24-Pin

SCHEDULE OF DOORS & WINDOWS											
TYPE	SL	LEVEL	SIZE	TYPE	SL	LEVEL	SIZE	TYPE	SL	LEVEL	SIZE
D1	2100	1500x2100	M	800	2850	1500x1850					
D2	2100	1500x2100	M	275	2100	1500x1850					
D3	2100	1500x2100	M	275	2100	1500x1850					
D4	2100	1500x2100	M	275	2100	1500x1850					
D5	2100	1500x2100	M	275	2100	1500x1850					
D6	2100	1500x2100	M	275	2100	1500x1850					
D7	2100	1500x2100	M	275	2100	1500x1850					
D8	2100	1500x2100	M	275	2100	1500x1850					
D9	2100	1500x2100	M	275	2100	1500x1850					
D10	2100	1500x2100	M	275	2100	1500x1850					

- SPECIFICATION OF BUILDING**
- ALL DIMENSIONS ARE IN MM
 - 1ST CLASS CONCRETE BRICK WORK IN SUPER STRUCTURE
 - 12.5% MIN THK 1ST CLASS BRICK WORK WITH H.B WIRE NETTING
 - LEAN CONG. 1:3:6 WITH 18 MM DOWN GRADED STONCHIPP
 - R.C.C. WORK FOR ROOF SLAB, LINTEL, BEAM, COLUMN (IS)
 - CEMENT SAND PLASTER 13 MM THK ON OUTSIDE & INSIDE WALLS ON 12 MM & 8 MM THK IN CEILING & R.C.C. CHALK
 - 10 MM THK J.P.S. FLOORING WITH BEAT CEMENT AT TOP INCL. SKIRTING
 - A BROOK FLAT SOLING IN FLOORING & FOUNDATION
 - MILD STEEL I BARS FOR COLUMNS, BEAMS, LINTELS & SABS INCLUDING DISTRIBUTORS & BRACES
 - HIRE & LABOUR FOR SHUTTERING OF R.C.C. WORKS INCLUDING STUCCO PROF. TO BE PLACED AS PER DIRECTON
 - SANITARY & PLUMBING FITTING & DRAG COMPLETE AS PER DIRECTON
 - ALL OUTSIDE WALLS 250 MM THK & INSIDE WALLS 125 & 75 MM AS STATED WITH H.B WIRE NETTING IN EVERY 3RD LAYER
 - ALL WINDOWS ARE 500 MM WIDE OTHERWISE MENTIONED

SIGNATURE OF OWNER

(Signature)
 VIVEK PODDAR
 (CONSTITUTED ATTORNEY)

SIGNATURE OF OWNER

CERTIFICATE OF ARCHITECT

THE ARCHITECT HAS CERTIFIED ON THE PLAN ITSELF WITH FULL RESPONSIBILITY THAT THE BUILDING PLAN HAS BEEN DRAWN UP AS PER WEST BENGAL GRAM PANCHAYAT (GRAM PANCHAYAT ADMINISTRATION) RULES 2004 AND SUBSEQUENT AMENDMENTS OF 2006 & 2015 AND ALSO IN COMPLIANCE WITH NATIONAL BUILDING CODE THAT THE SITE CONDITION INCLUDING THE BOTH OF THE ADJUTING ROAD CONFORM WITH THE PLAN AND IT IS A BUILDABLE SITE AND NOT A TANK OR A FILLED UP TANK.

SIGNATURE OF ARCHITECT

(Signature)
 Rajkumar Agarwal
 Architect
 Member of Council of Architecture CA/34/17540

SIGNATURE OF ARCHITECT

CERTIFICATE OF STRUCTURAL ENGINEER

CERTIFIED THAT THE STRUCTURAL DESIGN & DRAWINGS OF BOTH FOUNDATION & SUPER STRUCTURE OF THE BUILDING HAS BEEN MADE BY ME CONSIDERING ALL POSSIBLE LOADS INCLUDING THE SEISMIC LOADS AS PER THE NATIONAL BUILDING CODE OF INDIA & CERTIFIED THAT IT IS SAFE & STABLE IN ALL RESPECTS.

(Signature)
 Mainak Majumdar
 B.C.E., M.C.E. (Struct)
 RSE-15271 of KMC
 ESE - 01, E-274
 074/RJSP/NOSE/11-12

SIGNATURE OF STRUCTURAL ENGINEER

CERTIFICATE OF GEO-TECHNICAL ENGINEER

IT IS HEREBY CERTIFIED THAT THE STRUCTURAL DRAWINGS ARE PREPARED FOR EARTHQUAKE RESISTANCE IN ACCORDANCE WITH THE WEST BENGAL GRAM PANCHAYAT (GRAM PANCHAYAT ADMINISTRATION) RULES 2004 AND SUBSEQUENT AMENDMENTS OF 2006 & 2015 AND ALSO IN COMPLIANCE WITH NATIONAL BUILDING CODE.

SIGNATURE OF GEO-TECHNICAL ENGINEER

TITLE (BLOCK-20)

GROUND FLOOR PLAN, TYPICAL FLOOR PLAN (3RD TO 5TH), ROOF PLAN, FRONT ELEVATION SECTION V-V SECTION W-W.

PROJECT

PROPOSED ADDITION OF 11 NUMBERS BUILDING (BLOCK 10 TO 20) (BLOCK-1, 2, 3, 4, 5, 6, 7, 8 & 9 ALREADY SANCTIONED) FOR G-V STORED (18.9 MT. LT.) RESIDENTIAL BUILDING AT MOUZA - ALGARIA, I.I. NO. - 5, DAG NOS. - 574, 575, 576, 592, 593, 594, 595, 596, 597, 600, 604, 605, 606, 609, 609A, 609B, 609C, I.R. KHATAN NOS. - 665, 666, 975, 1022, 1033, AND MOUZA - MOYNAGADI, I.I. NO. - 6, DAG NOS. - 713, 715, I.R. KHATAN NOS. - 2148, 1 N'DOUR PASCHIM KHILKAPUR PANCHAYET, BARASAT-I, DIST. - NORTH 24 PARGANAS

DATE	JOB NO.	DEALT	CHECKED	SHEET NO.
20.01.21	AR04/656/2017	MITHUN	NORMAL	9 OF 9

SCALE - 1:100
ARCHITECT
 RAJ AGARWAL & ASSOCIATES
 88, BOYS STREET, KOLKATA - 16



APPROVED BY:-

The structural analysis reports & soil reports are kept for reference in this office. The clearance is accorded subject to certificate of architect, Sr. Engineer, Geo-Tech Engineer.

(Signature)
 District Engineer
 No. 24, Esplanade, 2102, Parkside
 Kolkata - 700021
 Date: 21/01/21
 Raj P. C. B. Das

FOR OFFICE USE ONLY

Approval Order No. 120
 Date: 25/02/2021
 Valid up to: 24/01/2026

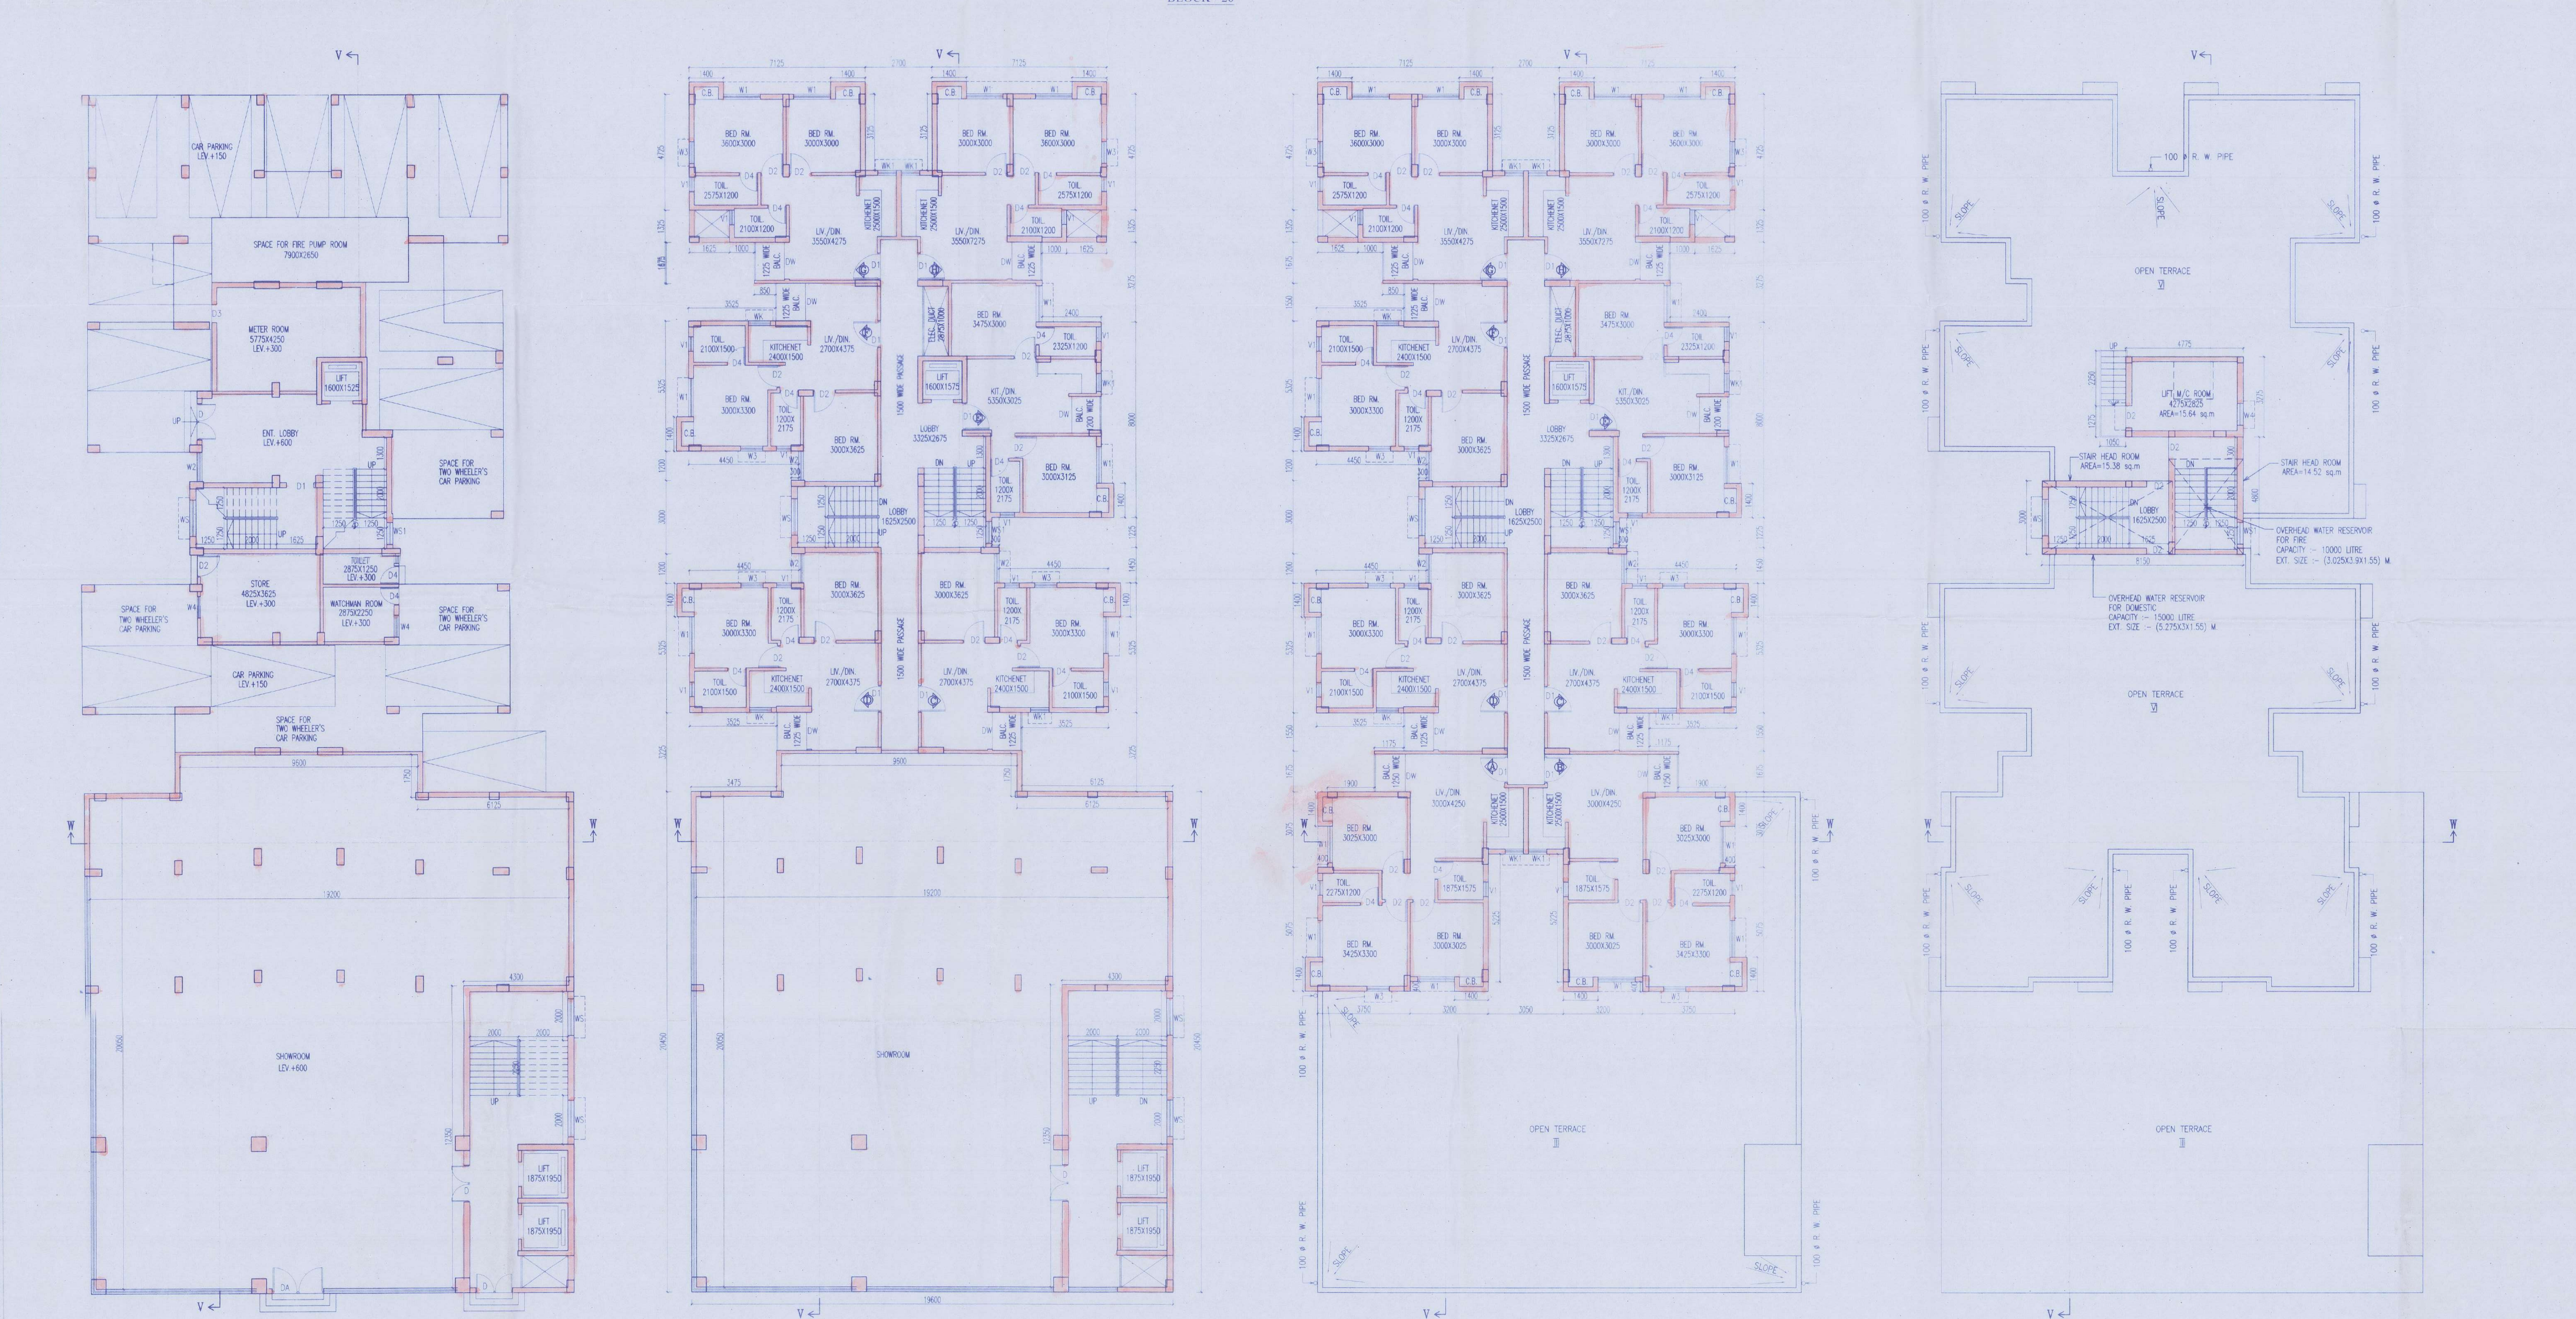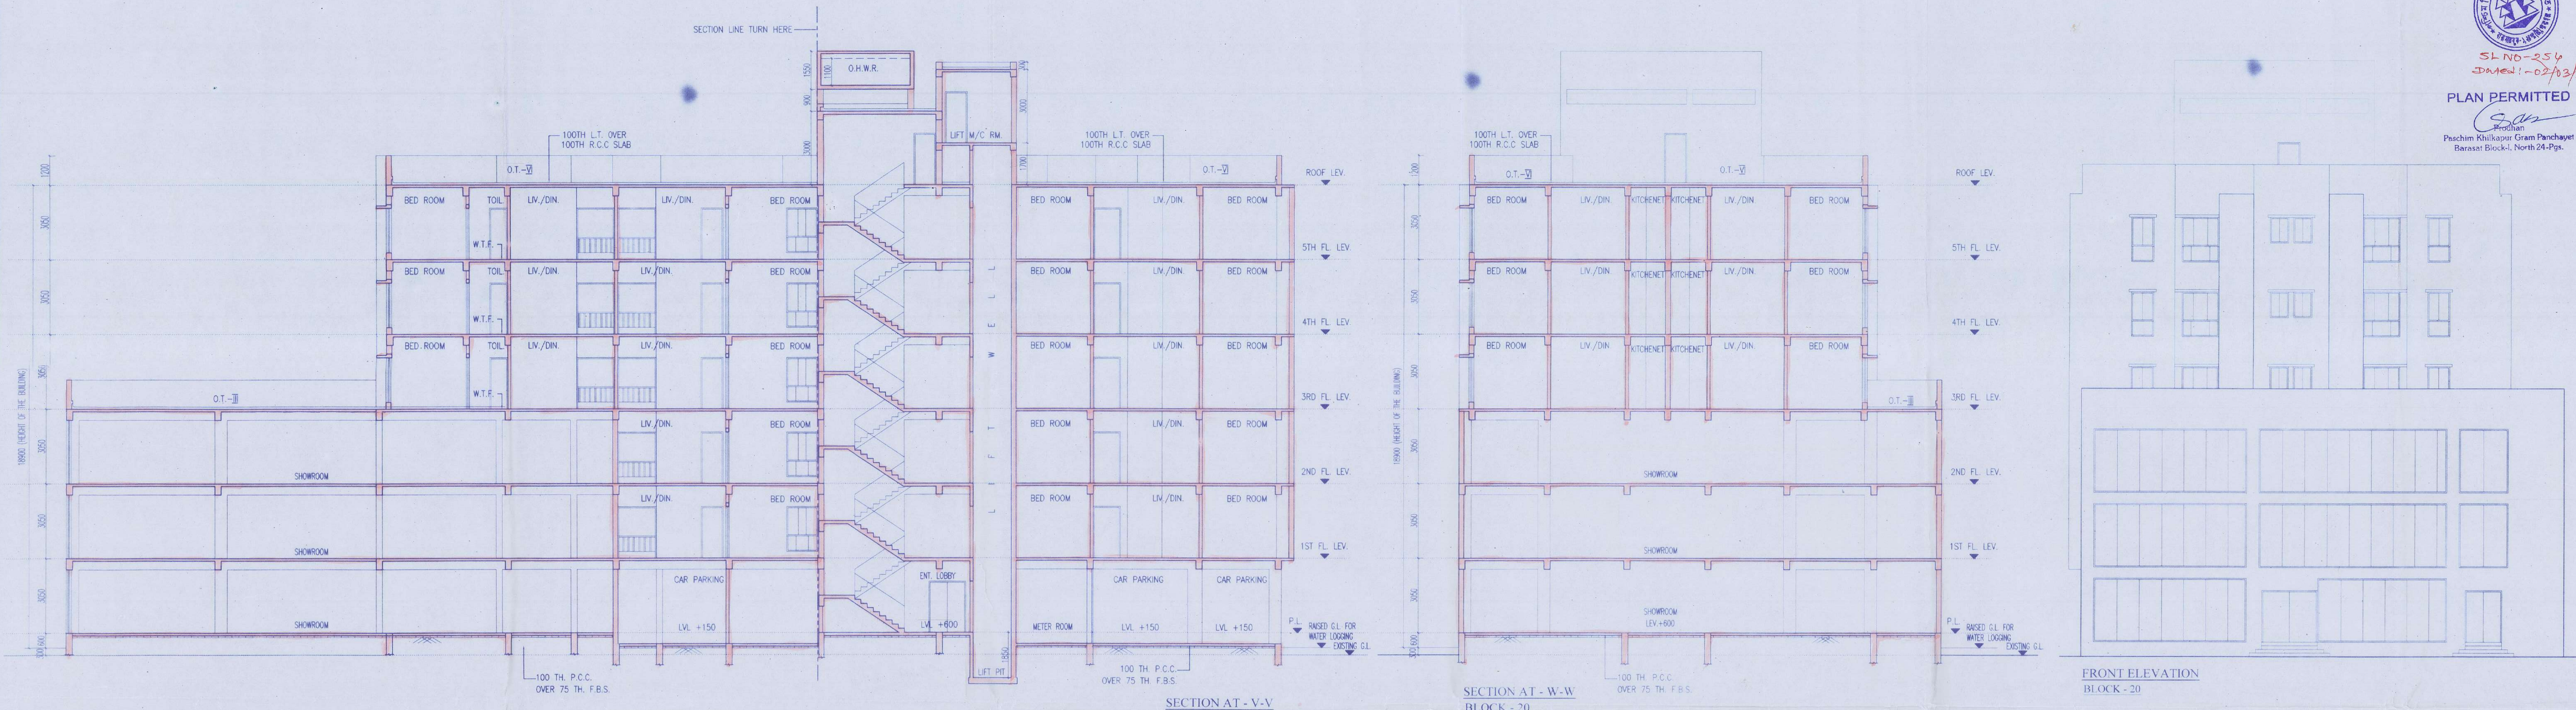

GROUND FLOOR PLAN
 BLOCK - 20

TYP. FLOOR PLAN (1ST. & 2ND.)
 BLOCK - 20

TYP. FLOOR PLAN (3RD TO 5TH.)
 BLOCK - 20

ROOF PLAN
 BLOCK - 20