

THE ARCHITECT SHALL BE RESPONSIBLE FOR THE CORRECTNESS OF THE INFORMATION AND SPECIFICATIONS OF THE WORK. 

**SIGNATURE OF ARCHITECT**  
**M/s. Subir Kumar Basu**  
 Consulting Architects & Engineers  
 4, Broad Street, Kolkata - 700 019  
 Tel : 2287 0333

**SIGNATURE OF STRUCTURAL REVIEWER**  
**MIRGANKA KUMAR ROY**  
 B.E. CIVIL ENGINEERING  
 REGD. NO. 121100

**SIGNATURE OF STRUCTURAL ENGINEER**  
**ALOK KROY**  
 B.E. CIVIL ENGINEERING  
 REGD. NO. 121100

**SIGNATURE OF ARCHITECT**  
**M/s. Subir Kumar Basu**  
 Consulting Architects & Engineers  
 4, Broad Street, Kolkata - 700 019  
 Tel : 2287 0333

**SIGNATURE OF ARCHITECT**  
**M/s. Subir Kumar Basu**  
 Consulting Architects & Engineers  
 4, Broad Street, Kolkata - 700 019  
 Tel : 2287 0333

**PROJECT TITLE :**  
 (G+VI) RESIDENTIAL BUILDINGS AND (G+VI) COMMERCIAL & CLUB BUILDING  
 AT BARASAT 49/39, JESORE ROAD (EAST), KOLKATA 700174, DISTRICT 74  
 PARGANAS NORTH BLOCK BARASAT I, HOIZA-SITI, J.L. NO. 101, P.S. & P.O. BARASAT  
 UNDER WARD NO. 01 OF BARASAT MUNICIPALITY, LR DAG NOS 539,539/140,540,544,  
 553 & 554, BS DAG NOS 540,545 TO 548,550,621 TO 632,632/1346,633 TO  
 635,635/1347,636,637,644 TO 647,649,659 TO 661,671 & 672.


**SHEET TITLE :**  
 GROUND FLOOR PLAN, TYPICAL FLOOR PLAN (1ST TO 7TH) OF 3\_8HK  
 BLOCK : 1,2,3,4,5,8,10,14,15 & 18

**DOORS AND WINDOW OPENING SCHEDULE :**


DOOR / WINDOW NO.	WIDTH	HEIGHT	REMARKS
D1	3500	2100	
D2	1600	2100	
D3	900	2100	
D4	750	2100	
D5	2100	2100	
D6	2100	2100	
D7	1100	1350	
D8	900	1350	
D9	900	600	
D10	900	600	
**SIGNATURE OF ARCHITECT**  
**M/s. Subir Kumar Basu**  
 Consulting Architects & Engineers  
 4, Broad Street, Kolkata - 700 019  
 Tel : 2287 0333

**SIGNATURE OF ARCHITECT**  
**M/s. Subir Kumar Basu**  
 Consulting Architects & Engineers  
 4, Broad Street, Kolkata - 700 019  
 Tel : 2287 0333

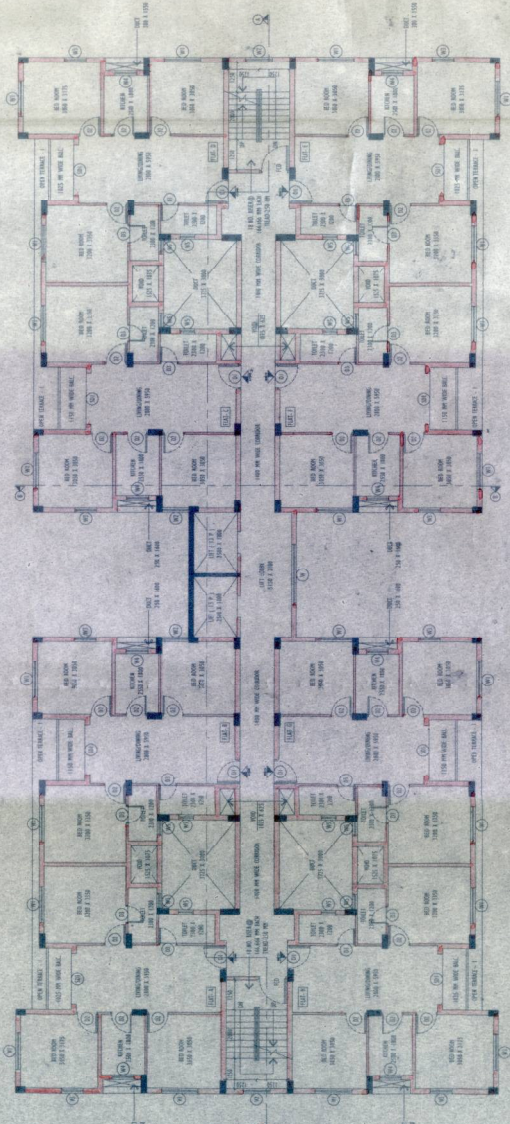

TYPICAL FLOOR PLAN (1ST TO 7TH)  
 SCALE : 1 : 100

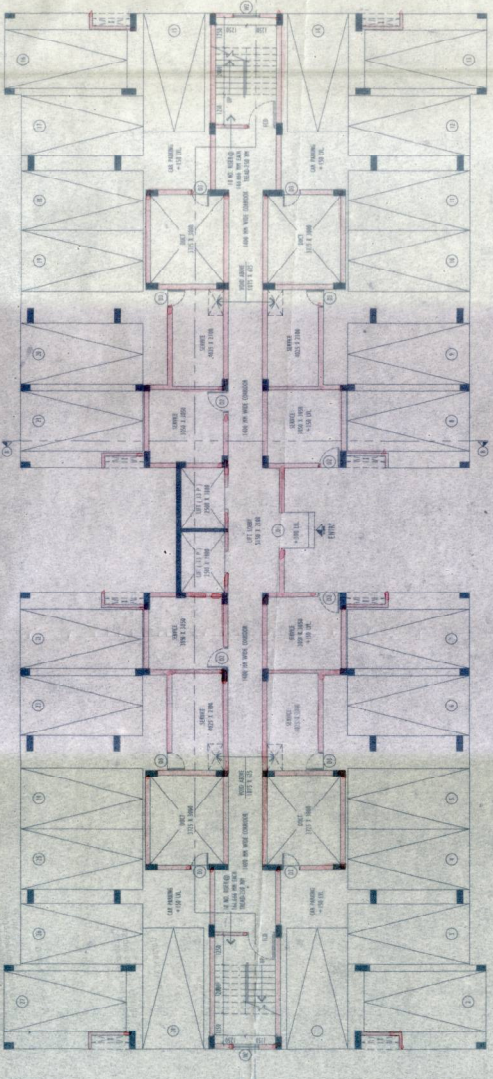

GROUND FLOOR PLAN  
 SCALE : 1 : 100

Sanction Serial No. 2411...  
 Building Plans Sanctioned  
 Meeting Date: 02.06.16  
 Sanctioned / Approved  
 Chairman  
 Barasat Municipality

CHECKED & SIGNED  
 Subir Kumar Basu  
 Barasat Municipality



**SPECIFICATIONS :**

- ALL DIMENSIONS ARE IN MILLIMETERS UNLESS OTHERWISE STATED.
- ALL FOUNDATIONS SHALL BE 150 MM WIDE AND 150 MM DEEP UNLESS OTHERWISE STATED.
- BACK WORK SHALL BE 150 MM WIDE AND 150 MM DEEP UNLESS OTHERWISE STATED.
- ALL C.C. WORKS SHALL BE 150 MM WIDE AND 150 MM DEEP UNLESS OTHERWISE STATED.
- GRADE OF FINISH SHALL BE AS PER SPECIFICATION.
- OTHERS SHALL BE AS PER SPECIFICATION.