

SIGNATURE OF STRUCTURAL REVIEWER
MR. GANAKA KUMAR ROY
 100, BROAD STREET, KOLKATA - 700 019
 REGD. NO. 123456789

SIGNATURE OF STRUCTURAL ENGINEER
Ujjwal K. Saha
 100, BROAD STREET, KOLKATA - 700 019
 REGD. NO. 123456789

SIGNATURE OF ARCHITECT
SUBIR KUMAR BASU
 100, BROAD STREET, KOLKATA - 700 019
 REGD. NO. 123456789

DOORS AND WINDOW OPENING SCHEDULE

DOOR / WINDOW / OPENING	WIDTH	HEIGHT	UNITEL HT.	REMARKS
D1	2000	2300	2300	
D2	1500	2300	2300	
D3	1200	2300	2300	
W1	1200	1000	1000	
W2	900	1000	1000	
W3	600	1000	1000	

PROJECT TITLE:
 PROPOSED (G+VI) RESIDENTIAL BUILDING AND (G+VI) COMMERCIAL & CLUB BUILDING AT BARASAT 49/39, JESSORE ROAD (EAST), KOLKATA 700124, DISTRICT 24 PARGANAS(NORTH), BLOCK BARASAT I, MOUZA-SITI, J.L. NO. 101, P.S. & P.O. BARASAT UNDER WARD NO. 01 OF BARASAT MUNICIPALITY, LR DAG NOS. 539, 539/1430, 540, 544, 553 & 554, RS DAG NOS 543, 545 TO 548, 550, 621 TO 632, 632/1346, 633 TO 635, 635/1347, 636, 637, 644 TO 647, 649, 659 TO 661, 671 & 672.



SHEET TITLE:
 5TH & 6TH FLOOR PLAN OF COMMERCIAL BLOCK

ARCHITECT:
 M/s. Subir Kumar Basu
 Consulting Architects & Engineers
 4, Broad Street, Kolkata - 700 019
 Tel: 2287 0333

DRAWN BY: SANKU BARASAT
CHECKED BY: INDRAANI DAS
APPROVED BY: SKB

SCALE: 1:100
SHEET NO.: 4 OF 19
DATE: 12.09.2015

DRAWING NO.: SKB/BRASAT/AR/SANC/4

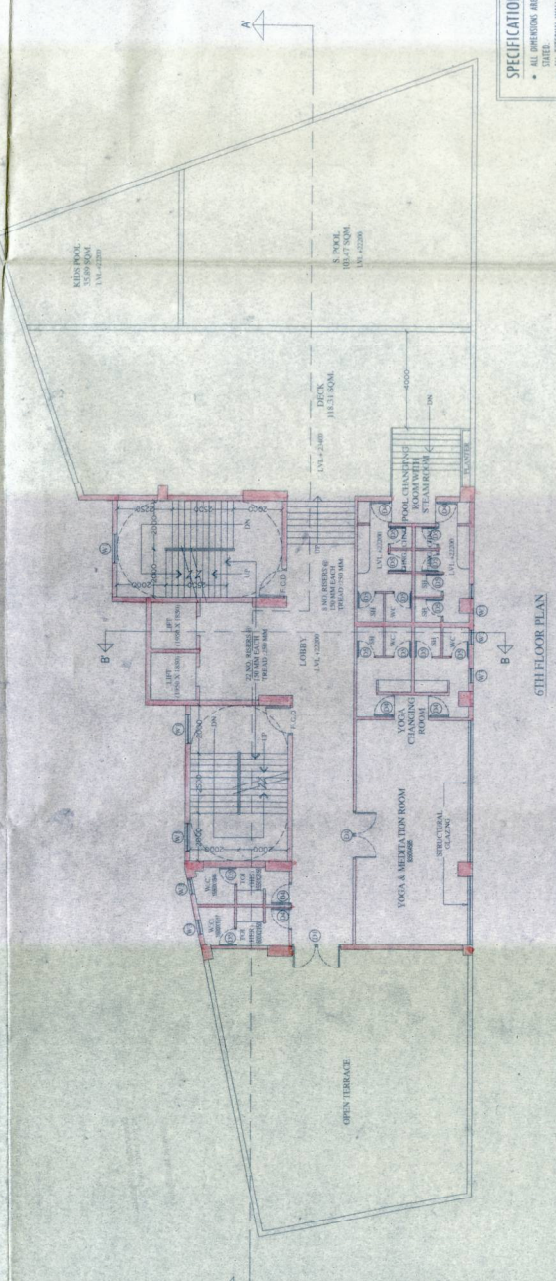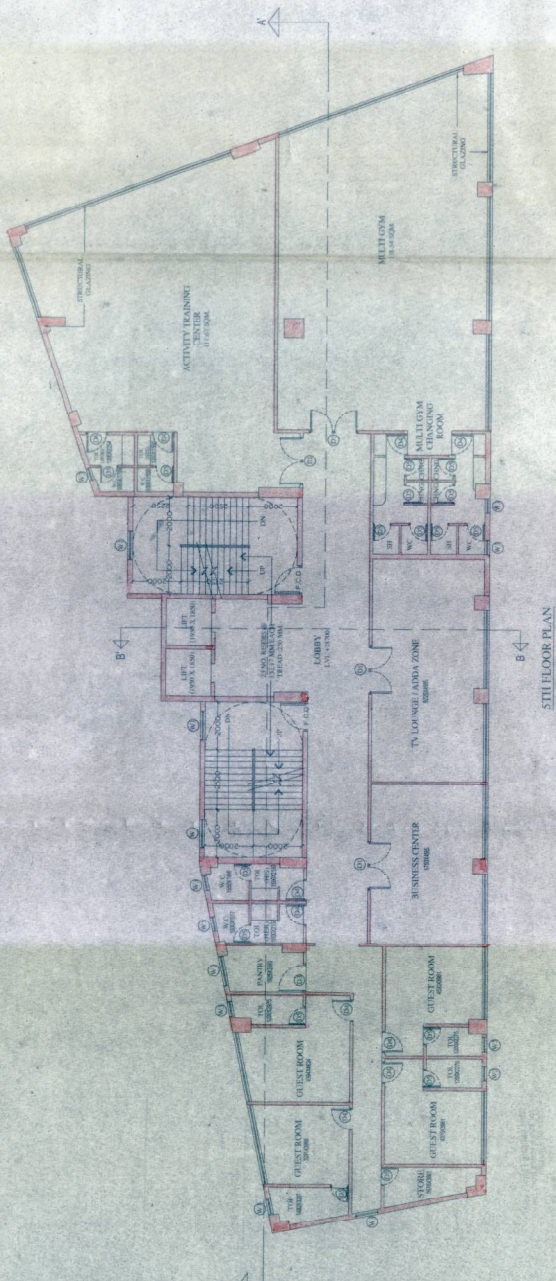

Sanctioned / Approved
 Barasat Municipality

CHECKED & VERIFIED
 Subir Kumar Basu
 Barasat Municipality

ESTD 1869
 INSTITUTE OF ARCHITECTS OF WEST BENGAL

- SPECIFICATIONS**
- ALL DIMENSIONS ARE IN MILLIMETERS UNLESS OTHERWISE STATED.
 - ALL DIMENSIONS SHALL BE TO FACE UNLESS OTHERWISE STATED.
 - THE PERCENTAGE OF REINFORCEMENT SHALL BE AS PER IS 456:2000.
 - ALL S.C.C. WORK SHALL BE AS PER IS 456:2000.
 - ALL S.C.C. WORK SHALL BE AS PER IS 456:2000.
