



SOUTH SIDE ELEVATION
BLOCK - 5

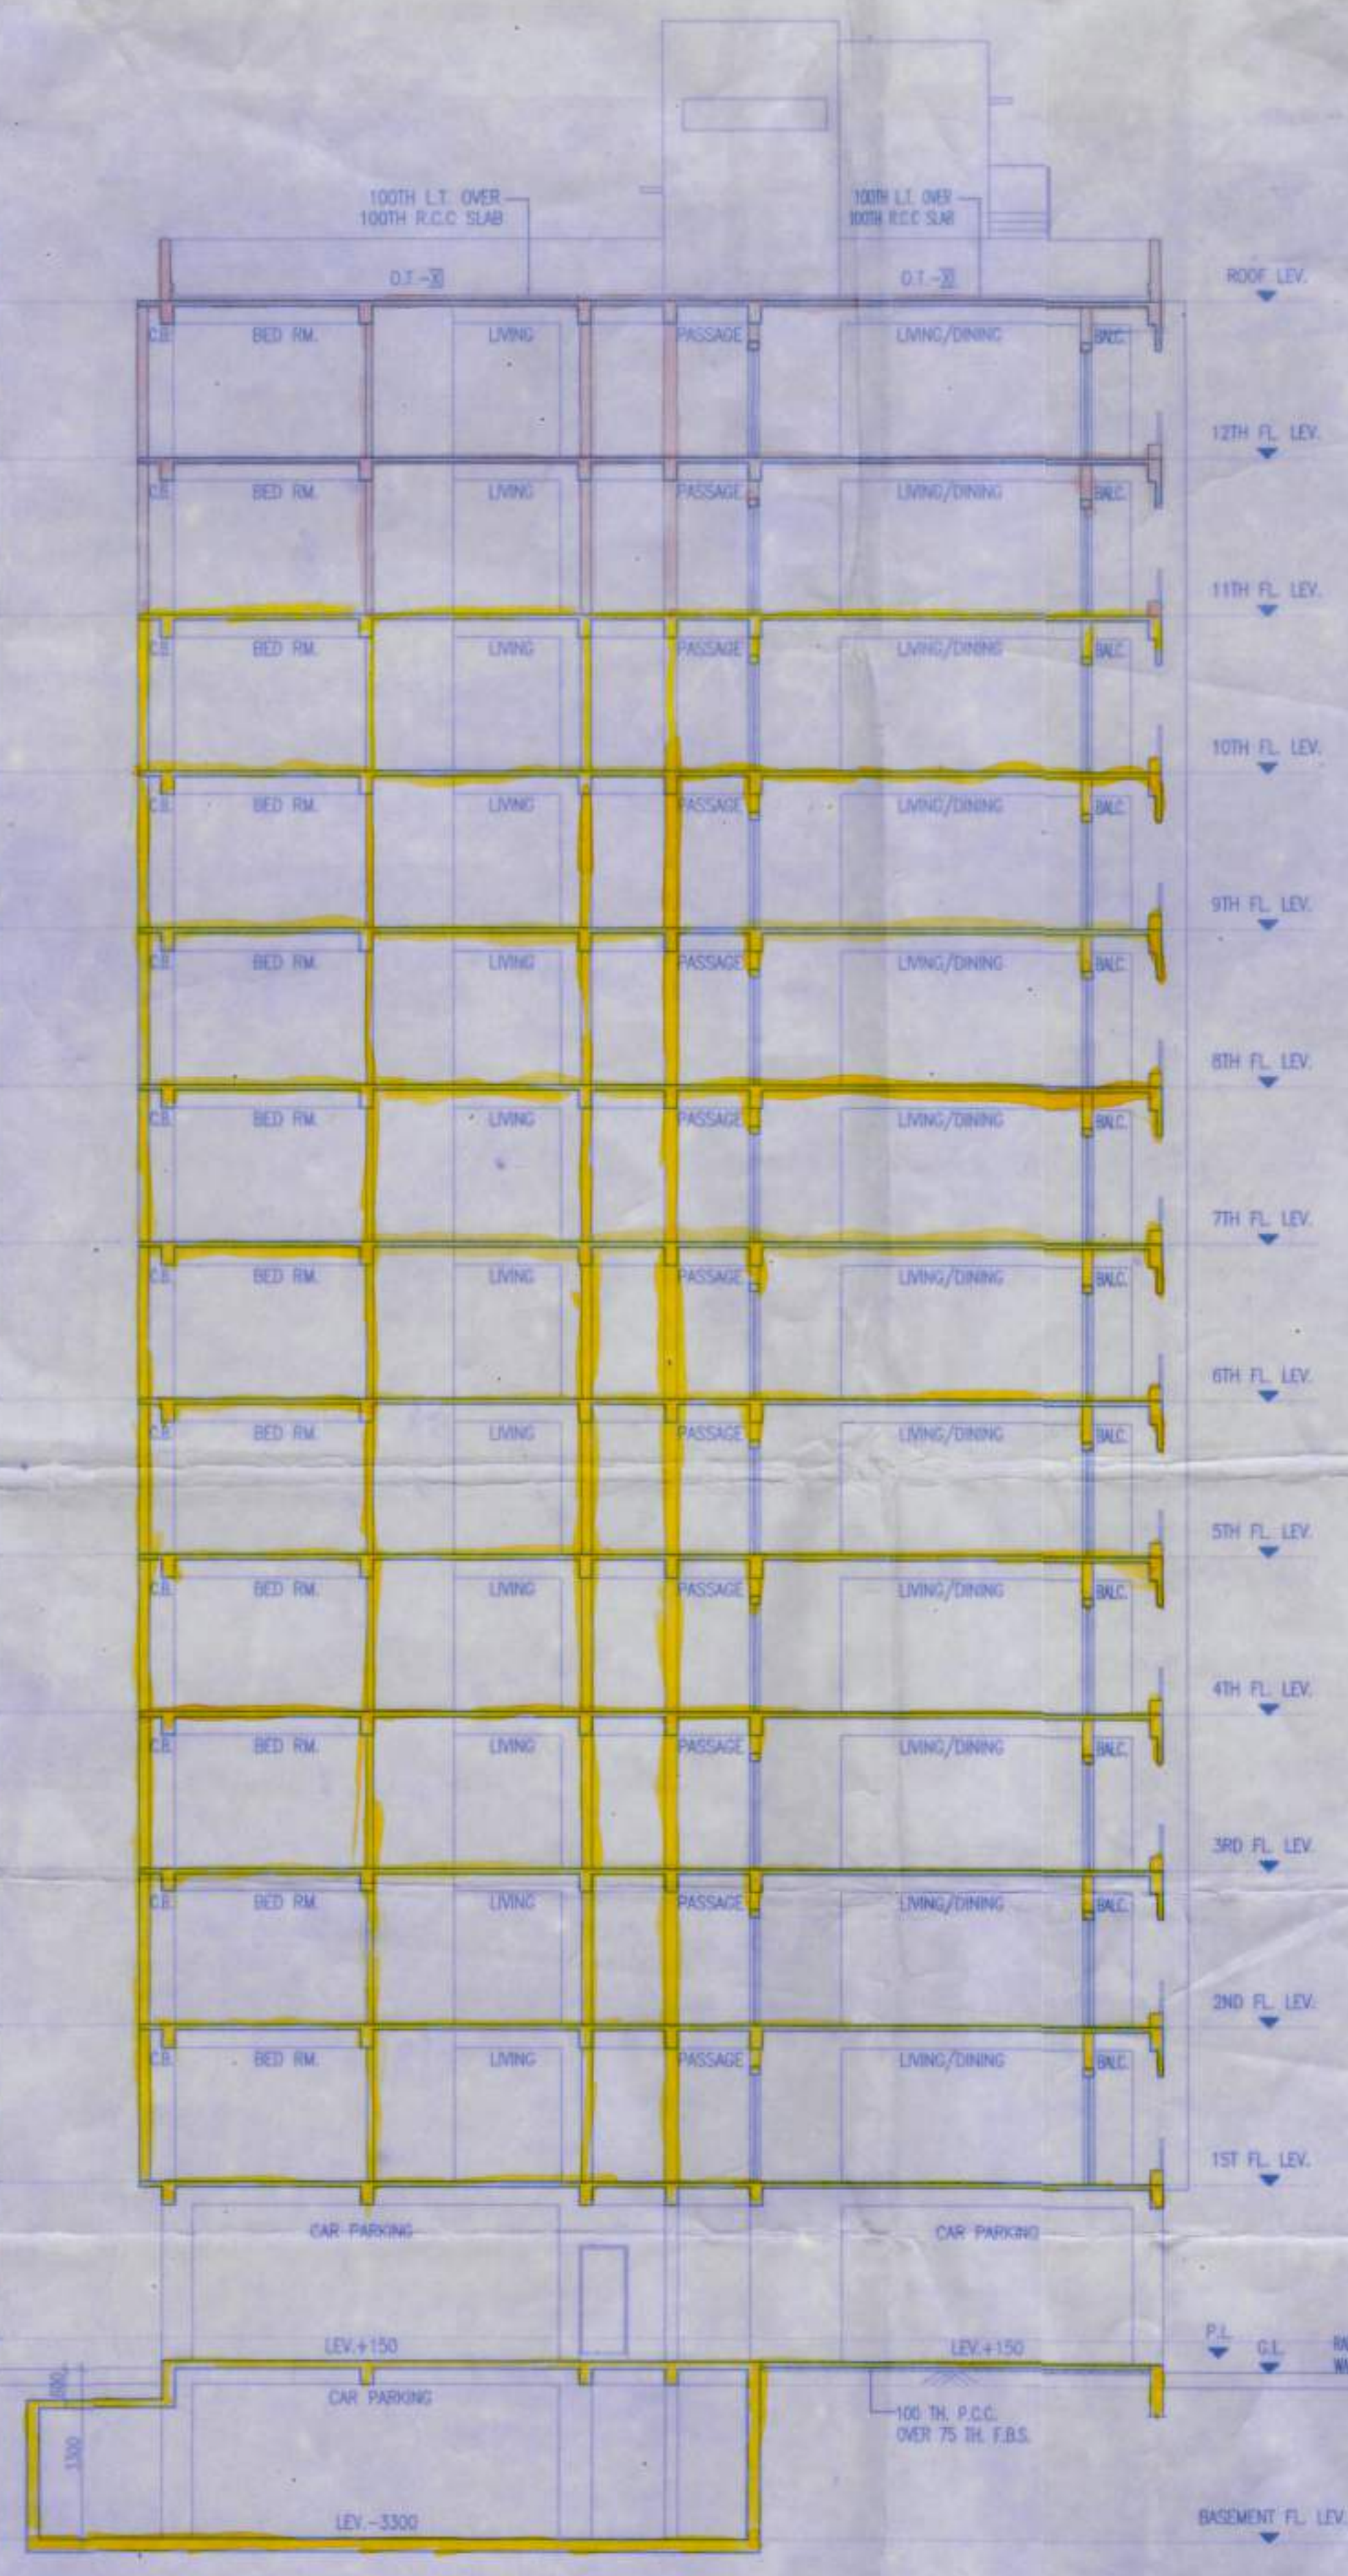

SECTION AT - II
BLOCK - 5

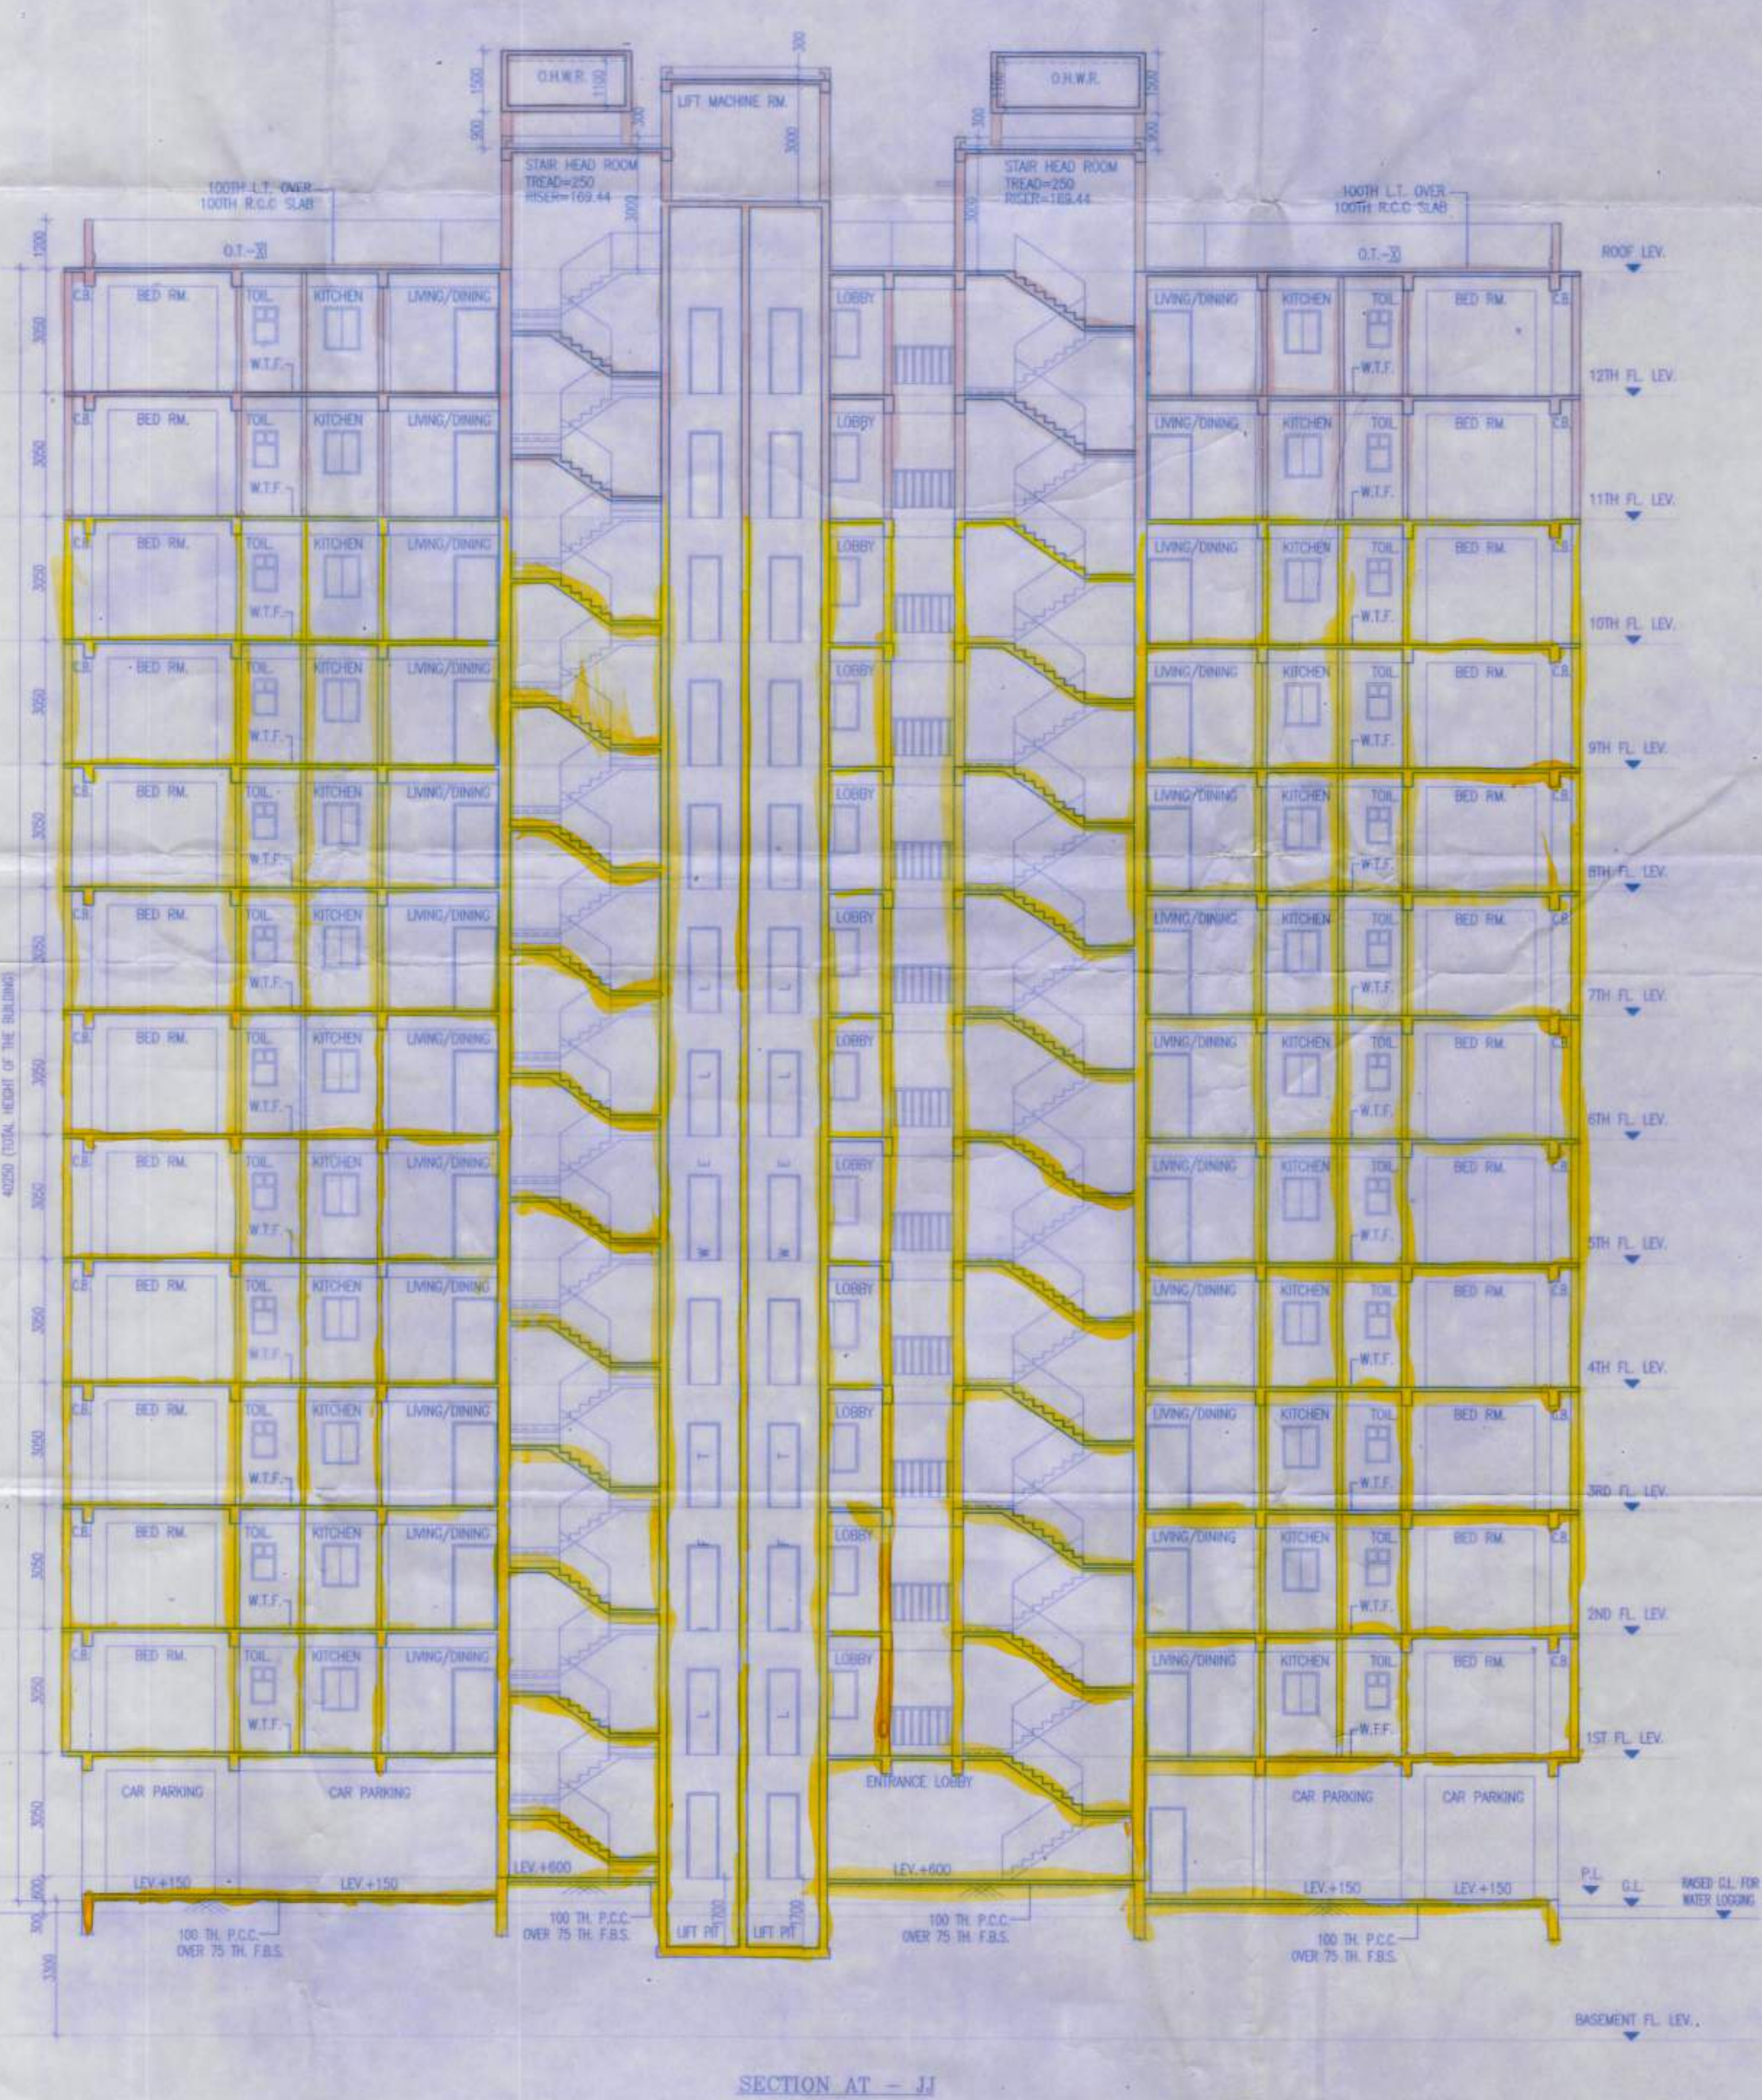

SECTION AT - JJ
BLOCK - 5

SCHEDULE OF DOORS & WINDOWS

TYPE	SILL HEIGHT	SOIL	TYPE	SILL HEIGHT	SOIL
D1	2000	1500/2100	W	900	2100
D2	2000	1500/2100	W	775	2100
D3	2000	900/2100	W	775	2100
D4	2000	900/2100	W	275	2100
D5	2000	900/2100	W	275	2100
D6	2000	1500/2100	W	900	2100
D7	2000	1500/2100	W	900	2100
SHEET NO. -
DRAWING TITLE: BLOCK - 5
GROUND FLOOR PLAN, TYPICAL FLOOR PLAN (1ST TO 12TH FLOOR), ROOF PLAN,
SOUTH SIDE ELEVATION, SECTION AT - II & SECTION AT - JJ

TITLE: ADDITION & ALTERATION
PLAN OF BASEMENT AND STORED RESIDENTIAL BUILDING AT HOLDING NO. 1204, DAKSHINANDI ROAD, KOL-700045, MOZA - DAKSHINANDI, J.L. NO. 25, L.R. DAG NO. 876, 879 TO 887, 946, 965 TO 974, 971/1010, 921/1012, 970/1009, 972/1011, 1203/915, L.R. KHATAN NO. 90, 137, 171, 662, P.S. LAKE TOWN, UNDER S.D.M., WARD NO. - 33, DIST. - 24 PGS (N).

CERTIFICATE OF OWNER
CERTIFIED THAT I SHALL NOT ON A LATER DATE MAKE ANY ADDITION OR ALTERATION TO THIS PLAN SO AS TO CONVERT IT FOR MY USE OR ALLOW IT TO BE USED FOR SEPARATE PLATS/FLOORSTOREY CERTIFIED THAT I HAVE GONE THROUGH THE BUILDING RULES FOR S.D.M. & ALSO UNDERTAKE TO ABIDE BY THOSE RULES DURING & AFTER CONSTRUCTION OF BUILDING.
CERTIFIED THAT I ALSO UNDERTAKE TO REPORT OF COMMENCEMENT BEFORE SEVEN DAYS AND COMPLETION WOULD BE REPORTED WITHIN 30 DAYS. I ALSO UNDERTAKE TO REPORT THAT THERE IS NO COURT CASE OR ANY COMPLAINT FROM ANY CORNER IN RESPECT OF MY PROPERTY AS PER PLAN S.D.M. I WILL NOT BE LIABLE FOR ANY TYPE OF DISPUTE IF ARISING IN FUTURE FURTHER THERE IS NO TENANT IN THE AFORESAID PREMISES.

Mrs. Jagannath Heights Pvt. Ltd.
As Certified Architect
1. Jagannath Heights Pvt. Ltd.
2. Jagannath Heights Pvt. Ltd.
SIGNATURE OF OWNER
CERTIFICATE OF BUILDING PLAN
I/WE DO HEREBY CERTIFY THAT PLANS ELEVATIONS AND SECTIONS AND OTHER STRUCTURAL DETAILS OF THE PROPOSED BUILDING ON HOLDING NO. 1204, DAKSHINANDI ROAD, KOL-700045, MOZA - DAKSHINANDI, J.L. NO. 25, L.R. DAG NO. 876, 879 TO 887, 946, 965 TO 974, 971/1010, 921/1012, 970/1009, 972/1011, 1203/915, L.R. KHATAN NO. 90, 137, 171, 662, P.S. LAKE TOWN, UNDER S.D.M., WARD NO. - 33, DIST. - 24 PGS (N) HAVE BEEN PREPARED IN CONFORMANCE WITH ALL RELEVANT PROVISION UNDER THE WEST BENGAL MUNICIPAL BUILDING RULES 2007 THIS ALSO TO CERTIFY THAT ALL RELEVANT NO OBJECTION CERTIFICATES FROM THE RESPECTIVE AUTHORITIES SUCH AS FIRE AND EMERGENCY SERVICES DEPARTMENT AIRPORT AUTHORITY, TELECOMMUNICATION DEPARTMENT ETC. AS APPLICABLE IN THIS REGARD, ARE ALSO ENCLOSED WITH THE APPLICATION FOR SEEKING APPROVAL OF THE PLAN TO CONSTRUCT ADDITION TO/ALTERATION OF THE BUILDING ON THE SAID PLOT.

SIG. OF LICENSED BUILDING SURVEYOR/ARCHITECT
CERTIFICATE OF STRUCTURAL STABILITY
I/WE HEREBY CERTIFY THAT THE FOUNDATION AND SUPERSTRUCTURE OF THE BUILDING PROPOSED FOR CONSTRUCTION ON HOLDING NO. 1204, DAKSHINANDI ROAD, KOL-700045, MOZA - DAKSHINANDI, J.L. NO. 25, L.R. DAG NO. 876, 879 TO 887, 946, 965 TO 974, 971/1010, 921/1012, 970/1009, 972/1011, 1203/915, L.R. KHATAN NO. 90, 137, 171, 662, P.S. LAKE TOWN, UNDER S.D.M., WARD NO. - 33, DIST. - 24 PGS (N) HAVE BEEN PERSONALLY INSPECTED AND SO DESIGNED BY ME/US WILL MAKE SUCH FOUNDATION AND SUPER STRUCTURE SAFE IN ALL RESPECT INCLUDING THE CONSIDERATION OF BEARING CAPACITY AND SETTLEMENT OF SOIL AND OTHER CONDITIONS IF ANY CONFORMING TO ALL STIPULATIONS OF ALL RELEVANT IS CODE OF PRACTICE AND NATIONAL BUILDING CODE.

SIG. OF STRUCTURAL ENGINEER
SIG. OF GEOTECHNICAL ENGINEER
CERTIFICATE OF STRUCTURAL REVIEWER
I/WE HEREBY CERTIFY THAT THE BUILDING IS PROPOSED FOR CONSTRUCTION AT HOLDING NO. 1204, DAKSHINANDI ROAD, KOL-700045, MOZA - DAKSHINANDI, J.L. NO. 25, L.R. DAG NO. 876, 879 TO 887, 946, 965 TO 974, 971/1010, 921/1012, 970/1009, 972/1011, 1203/915, L.R. KHATAN NO. 90, 137, 171, 662, P.S. LAKE TOWN, UNDER S.D.M., WARD NO. - 33, DIST. - 24 PGS (N). HAS BEEN VISITED BY ME/US AND ALL THE DESIGNS, DRAWINGS/DETAILED DRAWING NUMBER SERIALY, SOIL TEST REPORT AND LOAD TEST RESULTS FOR FOUNDATION AND SUPERSTRUCTURE HAVE BEEN DULY REVIEWED CONFORMING TO STIPULATIONS OF ALL LATEST RELEVANT IS CODE OF PRACTICE AND NATIONAL BUILDING CODE AND IT IS FOUND THAT EVERYTHING IS COMPLETELY IN ORDER AND THE PROPOSED FOUNDATION AND SUPER STRUCTURE ARE SAFE IN ALL RESPECT.

SIG. OF ARCHITECT
SIG. OF STRUCTURAL ENGINEER
SIG. OF GEOTECHNICAL ENGINEER
SIG. OF STRUCTURAL REVIEWER
I/WE HEREBY CERTIFY THAT THE BUILDING IS PROPOSED FOR CONSTRUCTION AT HOLDING NO. 1204, DAKSHINANDI ROAD, KOL-700045, MOZA - DAKSHINANDI, J.L. NO. 25, L.R. DAG NO. 876, 879 TO 887, 946, 965 TO 974, 971/1010, 921/1012, 970/1009, 972/1011, 1203/915, L.R. KHATAN NO. 90, 137, 171, 662, P.S. LAKE TOWN, UNDER S.D.M., WARD NO. - 33, DIST. - 24 PGS (N). HAS BEEN VISITED BY ME/US AND ALL THE DESIGNS, DRAWINGS/DETAILED DRAWING NUMBER SERIALY, SOIL TEST REPORT AND LOAD TEST RESULTS FOR FOUNDATION AND SUPERSTRUCTURE HAVE BEEN DULY REVIEWED CONFORMING TO STIPULATIONS OF ALL LATEST RELEVANT IS CODE OF PRACTICE AND NATIONAL BUILDING CODE AND IT IS FOUND THAT EVERYTHING IS COMPLETELY IN ORDER AND THE PROPOSED FOUNDATION AND SUPER STRUCTURE ARE SAFE IN ALL RESPECT.

SIG. OF ARCHITECT
SIG. OF STRUCTURAL ENGINEER
SIG. OF GEOTECHNICAL ENGINEER
SIG. OF STRUCTURAL REVIEWER
I/WE HEREBY CERTIFY THAT THE BUILDING IS PROPOSED FOR CONSTRUCTION AT HOLDING NO. 1204, DAKSHINANDI ROAD, KOL-700045, MOZA - DAKSHINANDI, J.L. NO. 25, L.R. DAG NO. 876, 879 TO 887, 946, 965 TO 974, 971/1010, 921/1012, 970/1009, 972/1011, 1203/915, L.R. KHATAN NO. 90, 137, 171, 662, P.S. LAKE TOWN, UNDER S.D.M., WARD NO. - 33, DIST. - 24 PGS (N). HAS BEEN VISITED BY ME/US AND ALL THE DESIGNS, DRAWINGS/DETAILED DRAWING NUMBER SERIALY, SOIL TEST REPORT AND LOAD TEST RESULTS FOR FOUNDATION AND SUPERSTRUCTURE HAVE BEEN DULY REVIEWED CONFORMING TO STIPULATIONS OF ALL LATEST RELEVANT IS CODE OF PRACTICE AND NATIONAL BUILDING CODE AND IT IS FOUND THAT EVERYTHING IS COMPLETELY IN ORDER AND THE PROPOSED FOUNDATION AND SUPER STRUCTURE ARE SAFE IN ALL RESPECT.

SIG. OF ARCHITECT
SIG. OF STRUCTURAL ENGINEER
SIG. OF GEOTECHNICAL ENGINEER
SIG. OF STRUCTURAL REVIEWER
I/WE HEREBY CERTIFY THAT THE BUILDING IS PROPOSED FOR CONSTRUCTION AT HOLDING NO. 1204, DAKSHINANDI ROAD, KOL-700045, MOZA - DAKSHINANDI, J.L. NO. 25, L.R. DAG NO. 876, 879 TO 887, 946, 965 TO 974, 971/1010, 921/1012, 970/1009, 972/1011, 1203/915, L.R. KHATAN NO. 90, 137, 171, 662, P.S. LAKE TOWN, UNDER S.D.M., WARD NO. - 33, DIST. - 24 PGS (N). HAS BEEN VISITED BY ME/US AND ALL THE DESIGNS, DRAWINGS/DETAILED DRAWING NUMBER SERIALY, SOIL TEST REPORT AND LOAD TEST RESULTS FOR FOUNDATION AND SUPERSTRUCTURE HAVE BEEN DULY REVIEWED CONFORMING TO STIPULATIONS OF ALL LATEST RELEVANT IS CODE OF PRACTICE AND NATIONAL BUILDING CODE AND IT IS FOUND THAT EVERYTHING IS COMPLETELY IN ORDER AND THE PROPOSED FOUNDATION AND SUPER STRUCTURE ARE SAFE IN ALL RESPECT.

DATE	JOB NO.	DEALT	CHECKED	SHEET NO.
	ARCH/641/2017	SMRITI		07 OF 11

SCALE: 1:100
ARCHITECT
RAJ AGARWAL & ASSOCIATES
88, ROYD STREET, KOLKATA-16

Revised
26.10.2020



2020-2021

167

1. The contract is valid for a period of three years from the date of execution and shall be renewed for three years thereafter unless the contract is terminated in accordance with the provisions of the contract.

2. The contractor shall be bound to execute the work in accordance with the specifications and drawings and to complete the work within the time specified in the contract.

3. Before commencing the work the contractor shall deposit with the Engineer-in-Charge the amount of the contract price as security for the proper execution of the work.

4. The contractor shall be bound to execute the work in accordance with the specifications and drawings and to complete the work within the time specified in the contract.

5. The contractor shall be bound to execute the work in accordance with the specifications and drawings and to complete the work within the time specified in the contract.

6. The contractor shall be bound to execute the work in accordance with the specifications and drawings and to complete the work within the time specified in the contract.

Handwritten signature
16.12.2020

South Zone Municipality

South Zone Municipality

South Zone Municipality