



**SCHEDULE OF DOORS & WINDOWS**

TYPE	SILL	UNTEL	SIZE	TYPE	SILL	UNTEL	SIZE
D	2100	1500X2100	W	900	2100	1800X1200	
DT	2100	1800X2100	WT	275	2100	1800X1325	
D2	2100	900X2100	W2	275	2100	900X1200	
D3	2100	825X2100	W3	275	2100	900X1225	
D4	2100	750X2100	W4	900	2100	900X1200	
DW	2100	1800X2100	WK	1050	2100	900X1250	
DW	2100	1500X2100	WS	900	2100	1800X1200	
			WS2	900	2100	1200X1200	
			WV	1200	2100	600X900	

**SHEET NO. -**  
DRAWING TITLE: BLOCK - 6  
GROUND FLOOR PLAN, TYPICAL FLOOR PLAN (1ST TO 12TH FLOOR), ROOF PLAN, SOUTH SIDE ELEVATION, SECTION AT - KK & SECTION AT - LL

**TITLE:** ADDITION ALTERNATION  
PLAN OF: BASEMENT-G+XII STORED RESIDENTIAL BUILDING AT HOLDING NO. 1204, DAKSHINDARI ROAD, KOL-700048; MOUZA - DAKSHINDARI, J.L. NO. 25; L.R. DAG NO. 876, 879 TO 897, 946, 965 TO 974, 917/1010, 921/1012, 970/1009, 972/1011, 1203/4615; L.R. KHATAN NO. 90, 137, 171, 662; P.S. LAKE TOWN, UNDER S.D.M., 1203/4615; L.R. KHATAN NO. 90, 137, 171, 662; P.S. LAKE TOWN, UNDER S.D.M., WARD NO. 33; DIST. - 24 PGS (N).

**CERTIFICATE OF OWNER**  
CERTIFIED THAT I SHALL NOT ON A LATER DATE MAKE ANY ADDITION OR ALTERATION TO THIS PLAN SO AS TO CONVERT IT FOR MY USE OR ALLOW IT TO BE USED FOR SEPARATE FLATS/FLOORSTOREY.  
CERTIFIED THAT I HAVE GONE THROUGH THE BUILDING RULES FOR S.D.M. & ALSO UNDERTAKE TO ABIDE BY THOSE RULES DURING & AFTER CONSTRUCTION OF BUILDING.  
CERTIFIED THAT I ALSO UNDERTAKE TO REPORT OF COMMENCEMENT BEFORE SEVEN DAYS AND COMPLETION WOULD BE REPORTED WITHIN 30 DAYS. I ALSO UNDERTAKE TO REPORT THAT THERE IS NO COURT CASE OR ANY COMPLAINS FROM ANY CORNER IN RESPECT OF MY PROPERTY AS PER PLAN, S.D.M. WILL NOT BE LIABLE FOR ANY TYPE OF DISPUTE IF ARISING IN FUTURE FURTHER THERE IS NO TENANT IN THE AFORSAD PREMISES.

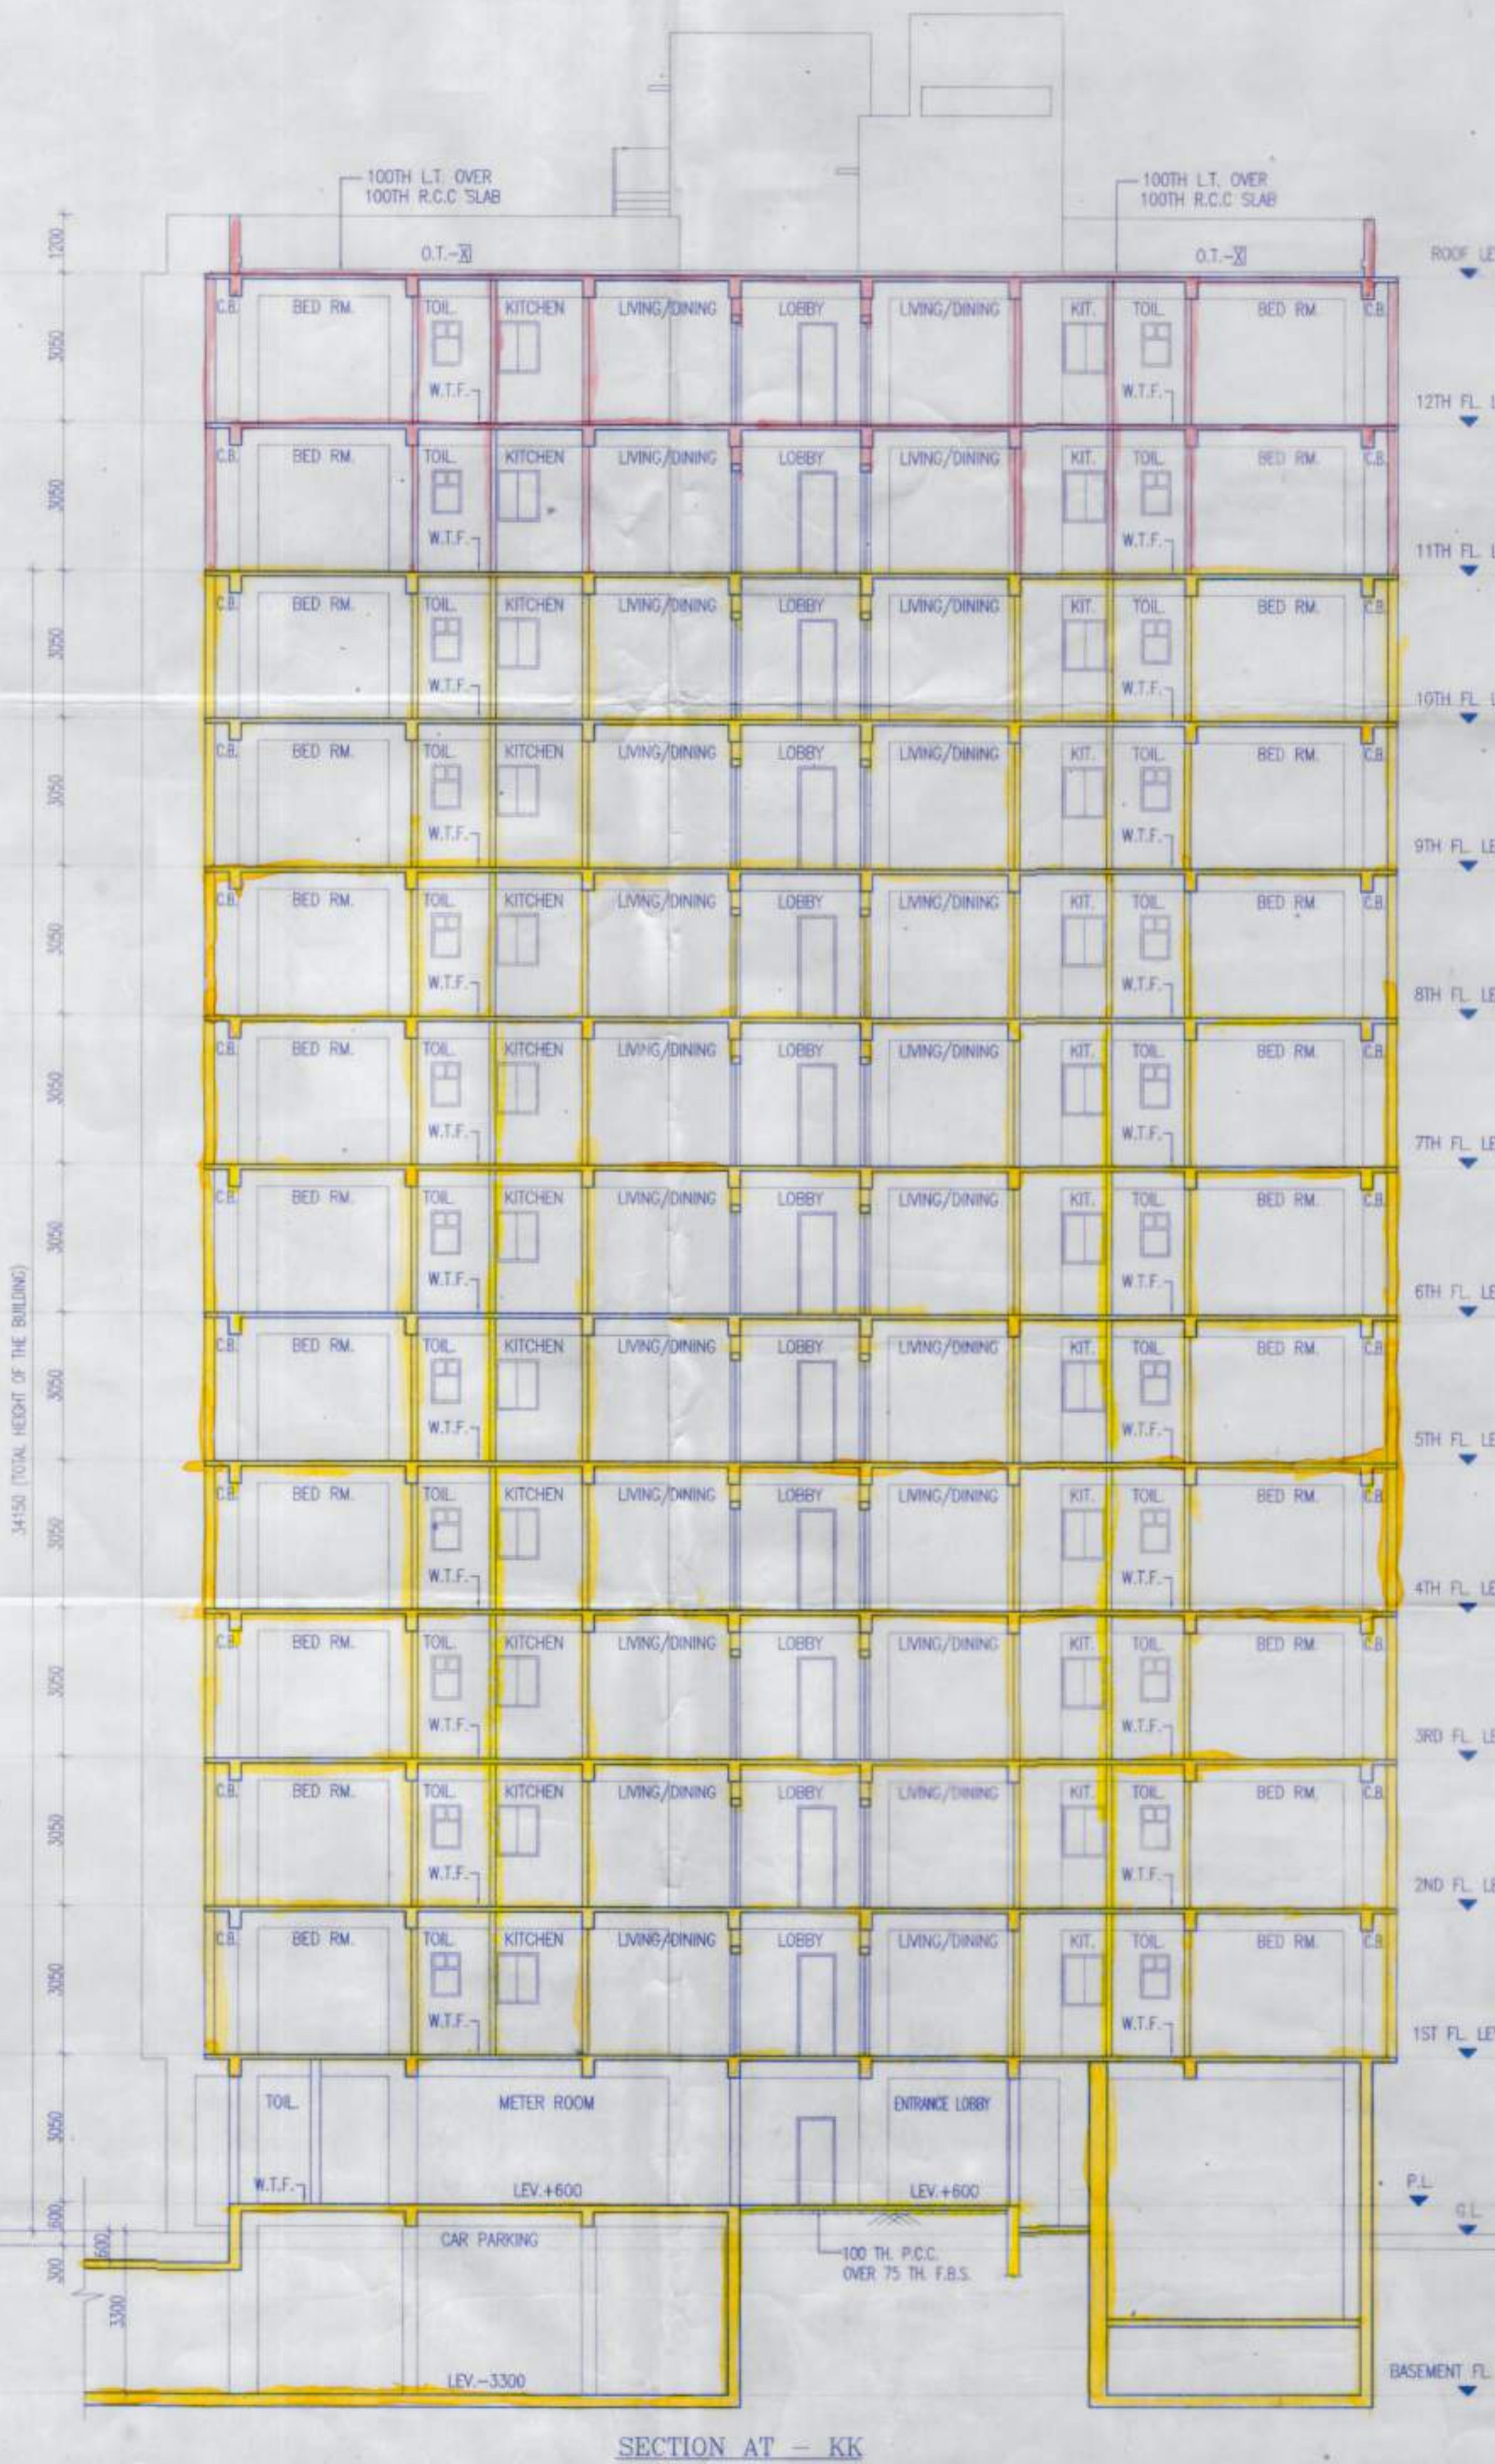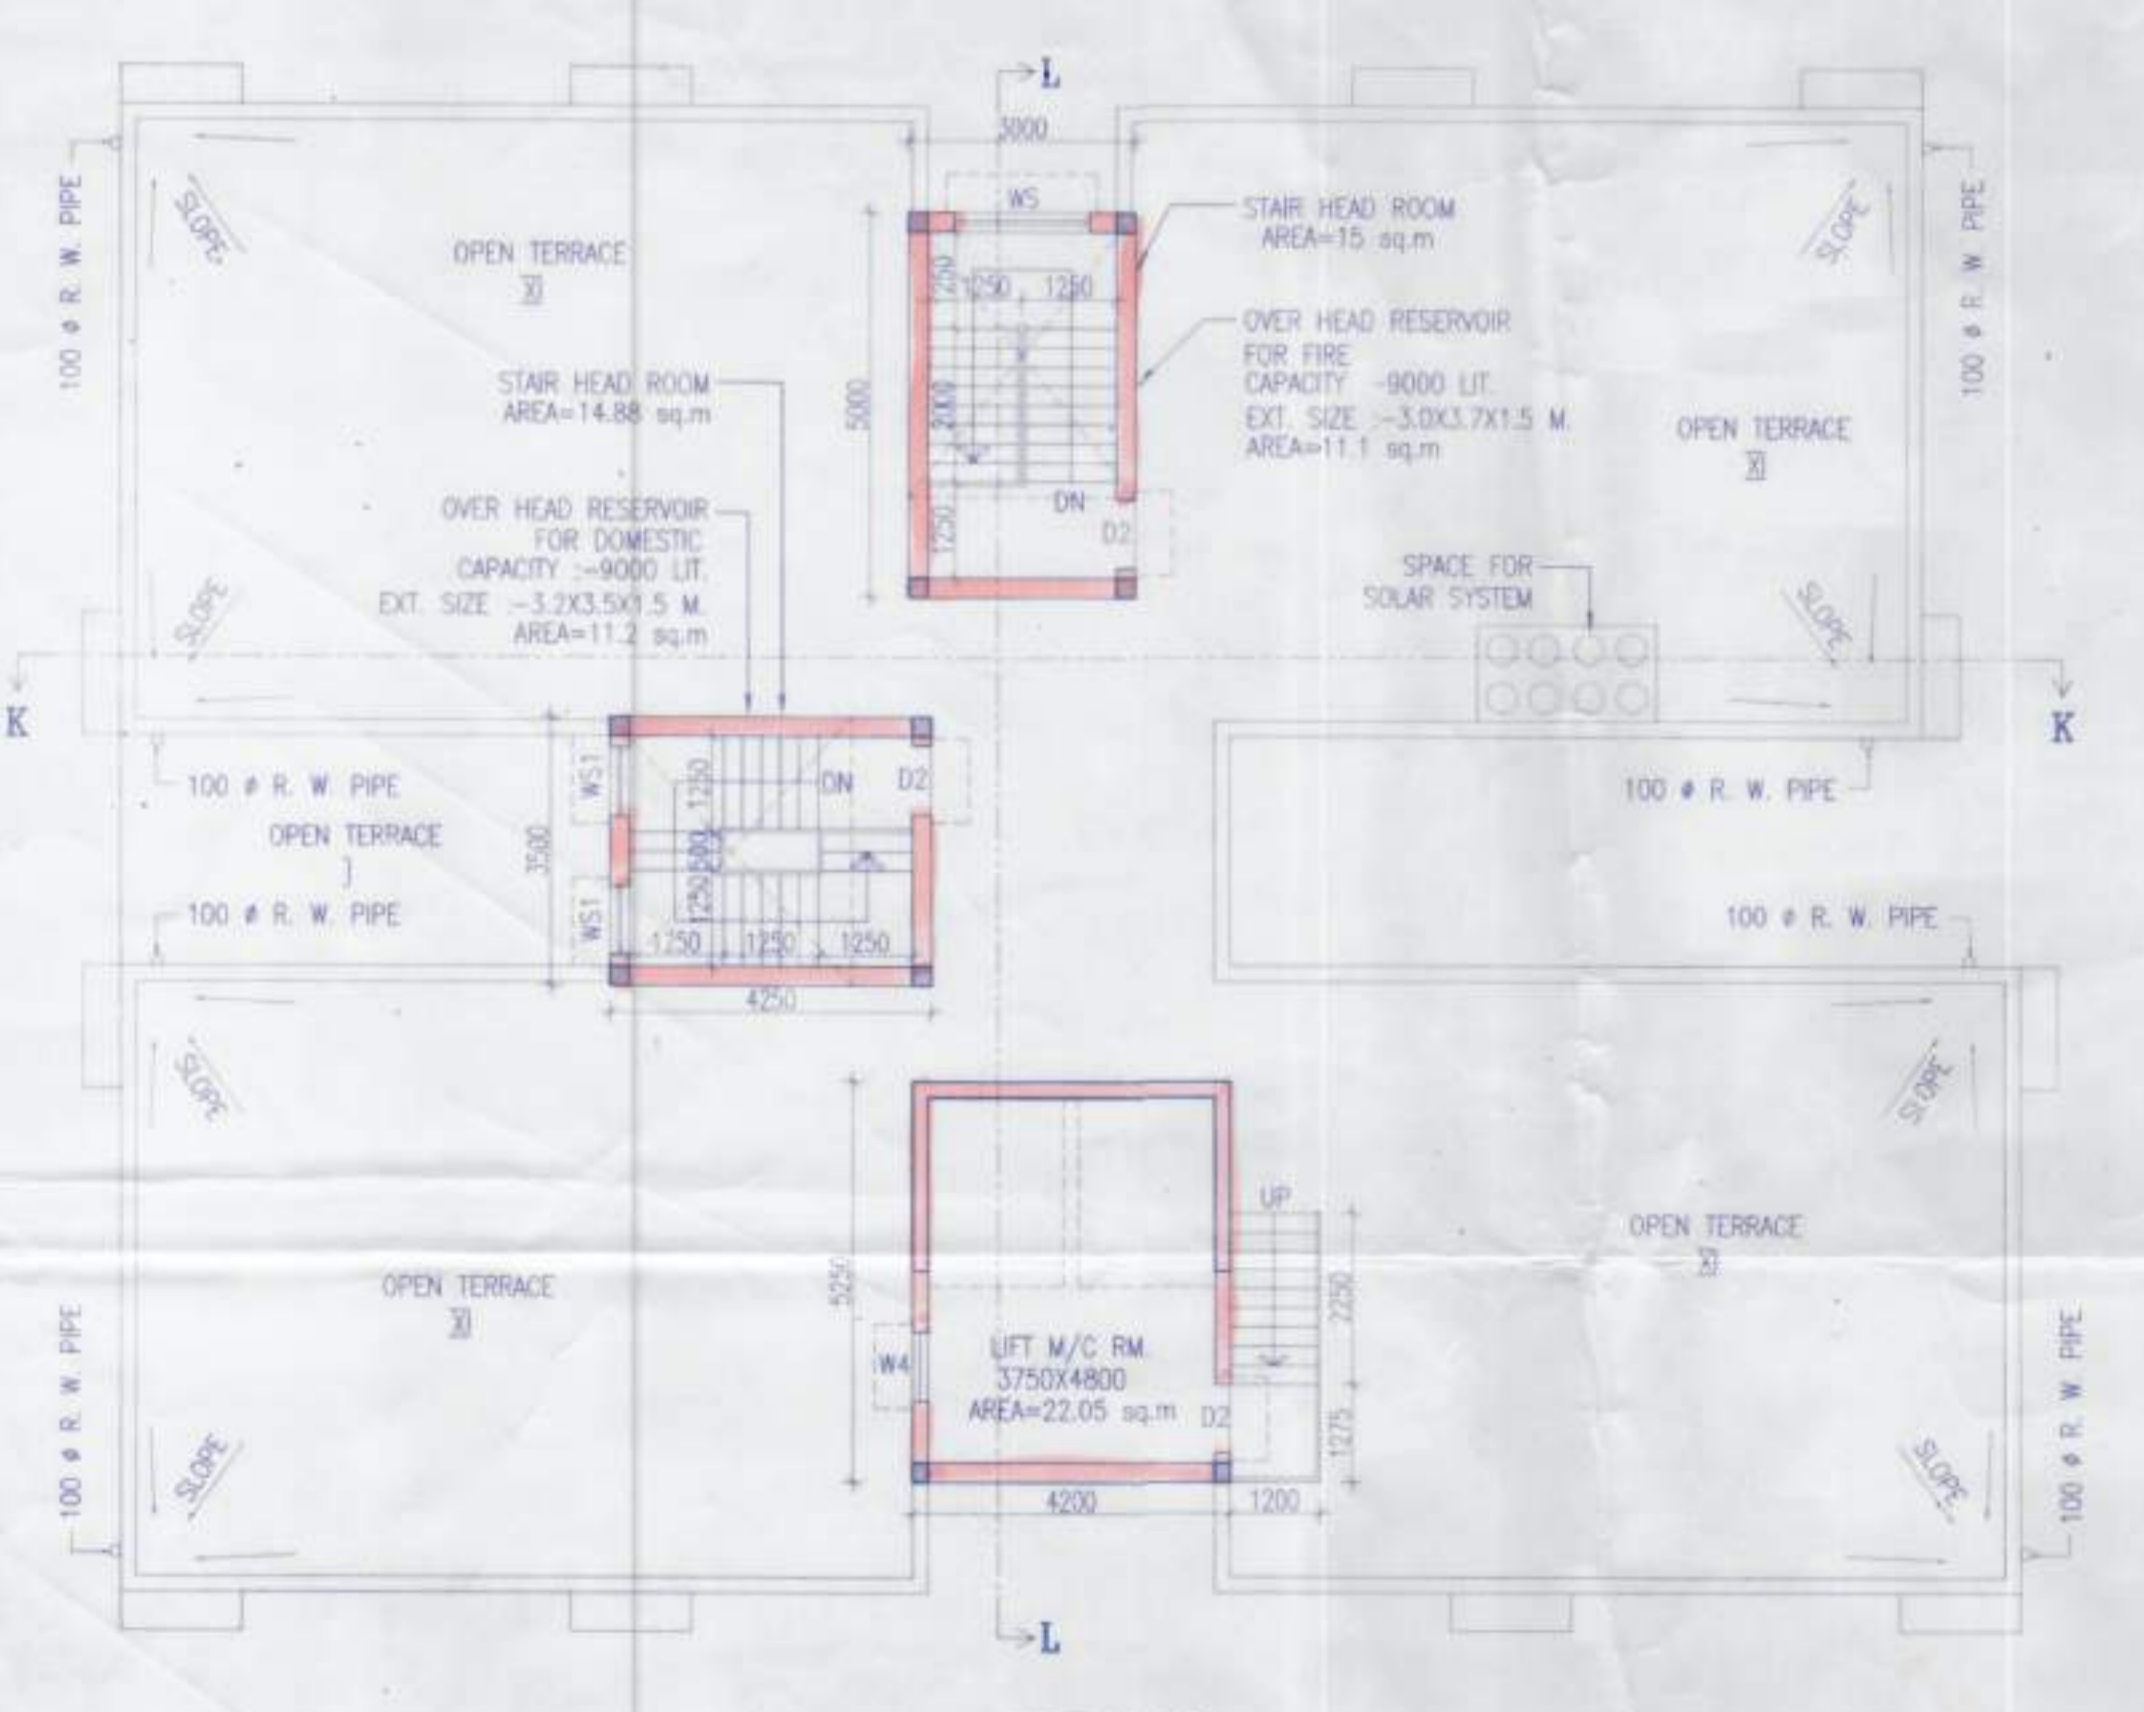

M/s. Jagannath Heights Pvt. Ltd.  
As Constituted Authority of Owner  
As Certified Authority of Owner  
1. Partha Sarathi Mitra, 2. Anurupa Mitra,  
3. Sumantra Mitra, 4. Sandip Kumar Mitra, 5. Subrata Mitra,  
6. Akshay Mitra, 7. Dipankar Mitra, 8. Srisankar Mitra,  
9. Kishore Kumar Mitra, 10. Subhankar Mitra

**SIGNATURE OF OWNER.**

**CERTIFICATE OF BUILDING PLAN**  
I/WE DO HEREBY CERTIFY THAT PLANS, ELEVATIONS AND SECTIONS AND OTHER STRUCTURAL DETAILS OF THE PROPOSED BUILDING ON HOLDING NO. 1204, DAKSHINDARI ROAD, KOL-700048; MOUZA - DAKSHINDARI, J.L. NO. 25; L.R. DAG NO. 876, 879 TO 897, 946, 965 TO 974, 917/1010, 921/1012, 970/1009, 972/1011, 1203/4615; L.R. KHATAN NO. 90, 137, 171, 662; P.S. LAKE TOWN, UNDER S.D.M., WARD NO. 33; DIST. - 24 PGS (N), HAVE BEEN PREPARED IN CONFORMITY WITH ALL RELEVANT PROVISION UNDER THE WEST BENGAL MUNICIPALITY (BUILDING) RULES, 2007. THIS ALSO TO CERTIFY THAT ALL RELEVANT 'NO OBJECTION' CERTIFICATES FROM THE RESPECTIVE AUTHORITIES SUCH AS FIRE AND EMERGENCY SERVICES DEPARTMENT, AIRPORT AUTHORITY, TELECOMMUNICATION DEPARTMENT ETC. AS APPLICABLE IN THIS REGARD, ARE ALSO ENCLOSED WITH THE APPLICATION FOR SEEKING APPROVAL OF THE PLAN TO CONSTRUCT/ADDITION/ALTERATION OF THE BUILDING ON THE SAID PLOT.

R. K.  
Rajkumar Agarwal  
Member of Council of  
Architects (CA) / 941717940

**SIG. OF LICENSED BUILDING SURVEYOR/ARCHITECT**

**CERTIFICATE OF STRUCTURAL STABILITY**  
I/WE HEREBY CERTIFY THAT THE FOUNDATION AND SUPERSTRUCTURE OF THE BUILDING PROPOSED FOR CONSTRUCTION ON HOLDING NO. 1204, DAKSHINDARI ROAD, KOL-700048; MOUZA - DAKSHINDARI, J.L. NO. 25; L.R. DAG NO. 876, 879 TO 897, 946, 965 TO 974, 917/1010, 921/1012, 970/1009, 972/1011, 1203/4615; L.R. KHATAN NO. 90, 137, 171, 662; P.S. LAKE TOWN, UNDER S.D.M., WARD NO. 33; DIST. - 24 PGS (N), HAVE BEEN PERSONALLY INSPECTED AND SO DESIGNED BY ME/US WILL MAKE SUCH FOUNDATION AND SUPER STRUCTURE SAFE IN ALL RESPECT INCLUDING THE CONSIDERATION OF BEARING CAPACITY AND SETTLEMENT OF SOIL AND OTHER CONDITIONS, IF ANY CONFORMING TO ALL STIPULATIONS OF ALL RELEVANT IS CODE OF PRACTICE AND NATIONAL BUILDING CODE.



**SIG. OF STRUCTURAL ENGINEER**  
**SIG. OF GEOTECHNICAL ENGINEER**

**CERTIFICATE OF STRUCTURAL REVIEWER**  
I/WE HEREBY CERTIFY THAT THE BUILDING STRUCTURE PROPOSED FOR CONSTRUCTION AT HOLDING NO. 1204, DAKSHINDARI ROAD, KOL-700048; MOUZA - DAKSHINDARI, J.L. NO. 25; L.R. DAG NO. 876, 879 TO 897, 946, 965 TO 974, 917/1010, 921/1012, 970/1009, 972/1011, 1203/4615; L.R. KHATAN NO. 90, 137, 171, 662; P.S. LAKE TOWN, UNDER S.D.M., WARD NO. 33; DIST. - 24 PGS (N), HAS BEEN VISITED BY ME/US AND ALL THE DESIGNS, DRAWINGS/SPECIFY THE DRAWING NUMBER SERIALLY, SOIL TEST REPORT AND LOAD TEST RESULTS FOR FOUNDATION AND SUPERSTRUCTURE HAVE BEEN DULY REVIEWED CONFORMING TO STIPULATIONS OF ALL LATEST RELEVANT IS CODE OF PRACTICE AND NATIONAL BUILDING CODE AND IT IS FOUND THAT EVERYTHING IS COMPLETELY IN ORDER AND THE PROPOSED FOUNDATION AND SUPER STRUCTURE ARE SAFE IN ALL RESPECT.

**SIG. OF STRUCTURAL REVIEWER**

DATE	JOB. NO.	DEALT	CHECKED	SHEET NO.
	ARCH/641/2017	SMRIT		08 OF 11

SCALE-1:100  
**ARCHITECT**  
**RAJ AGARWAL & ASSOCIATES**  
8D, ROYD STREET, KOLKATA-16

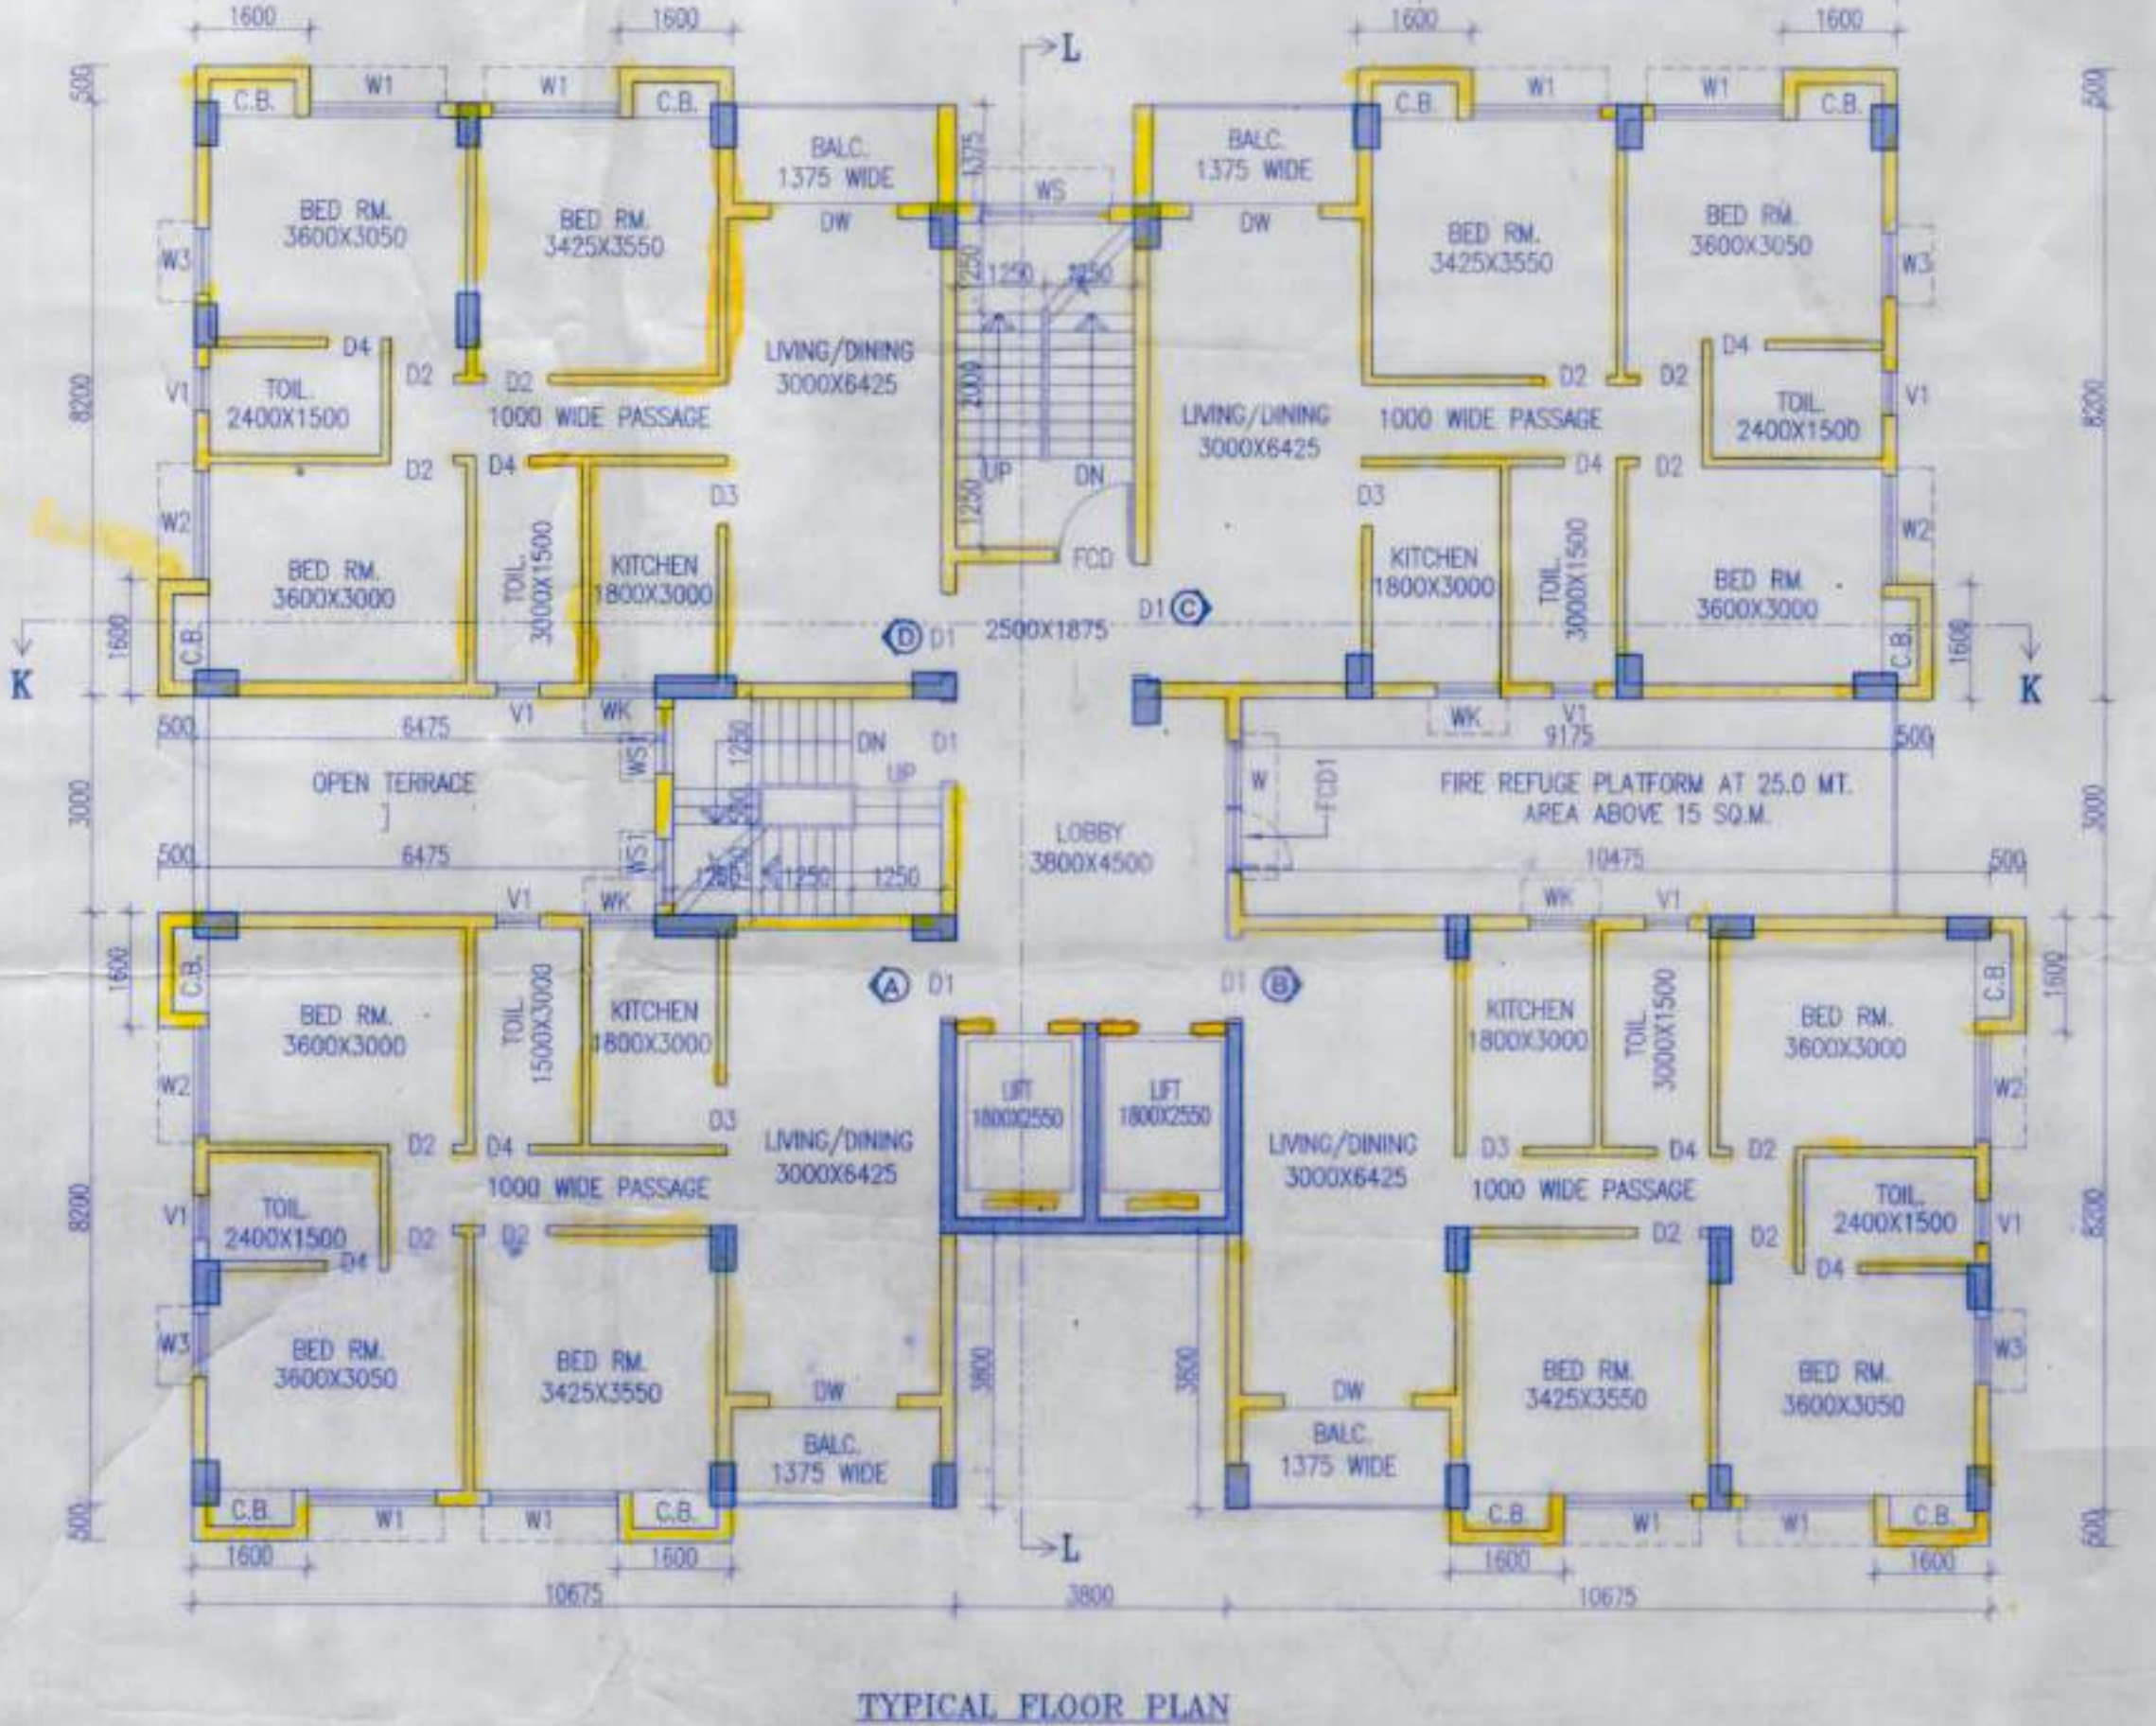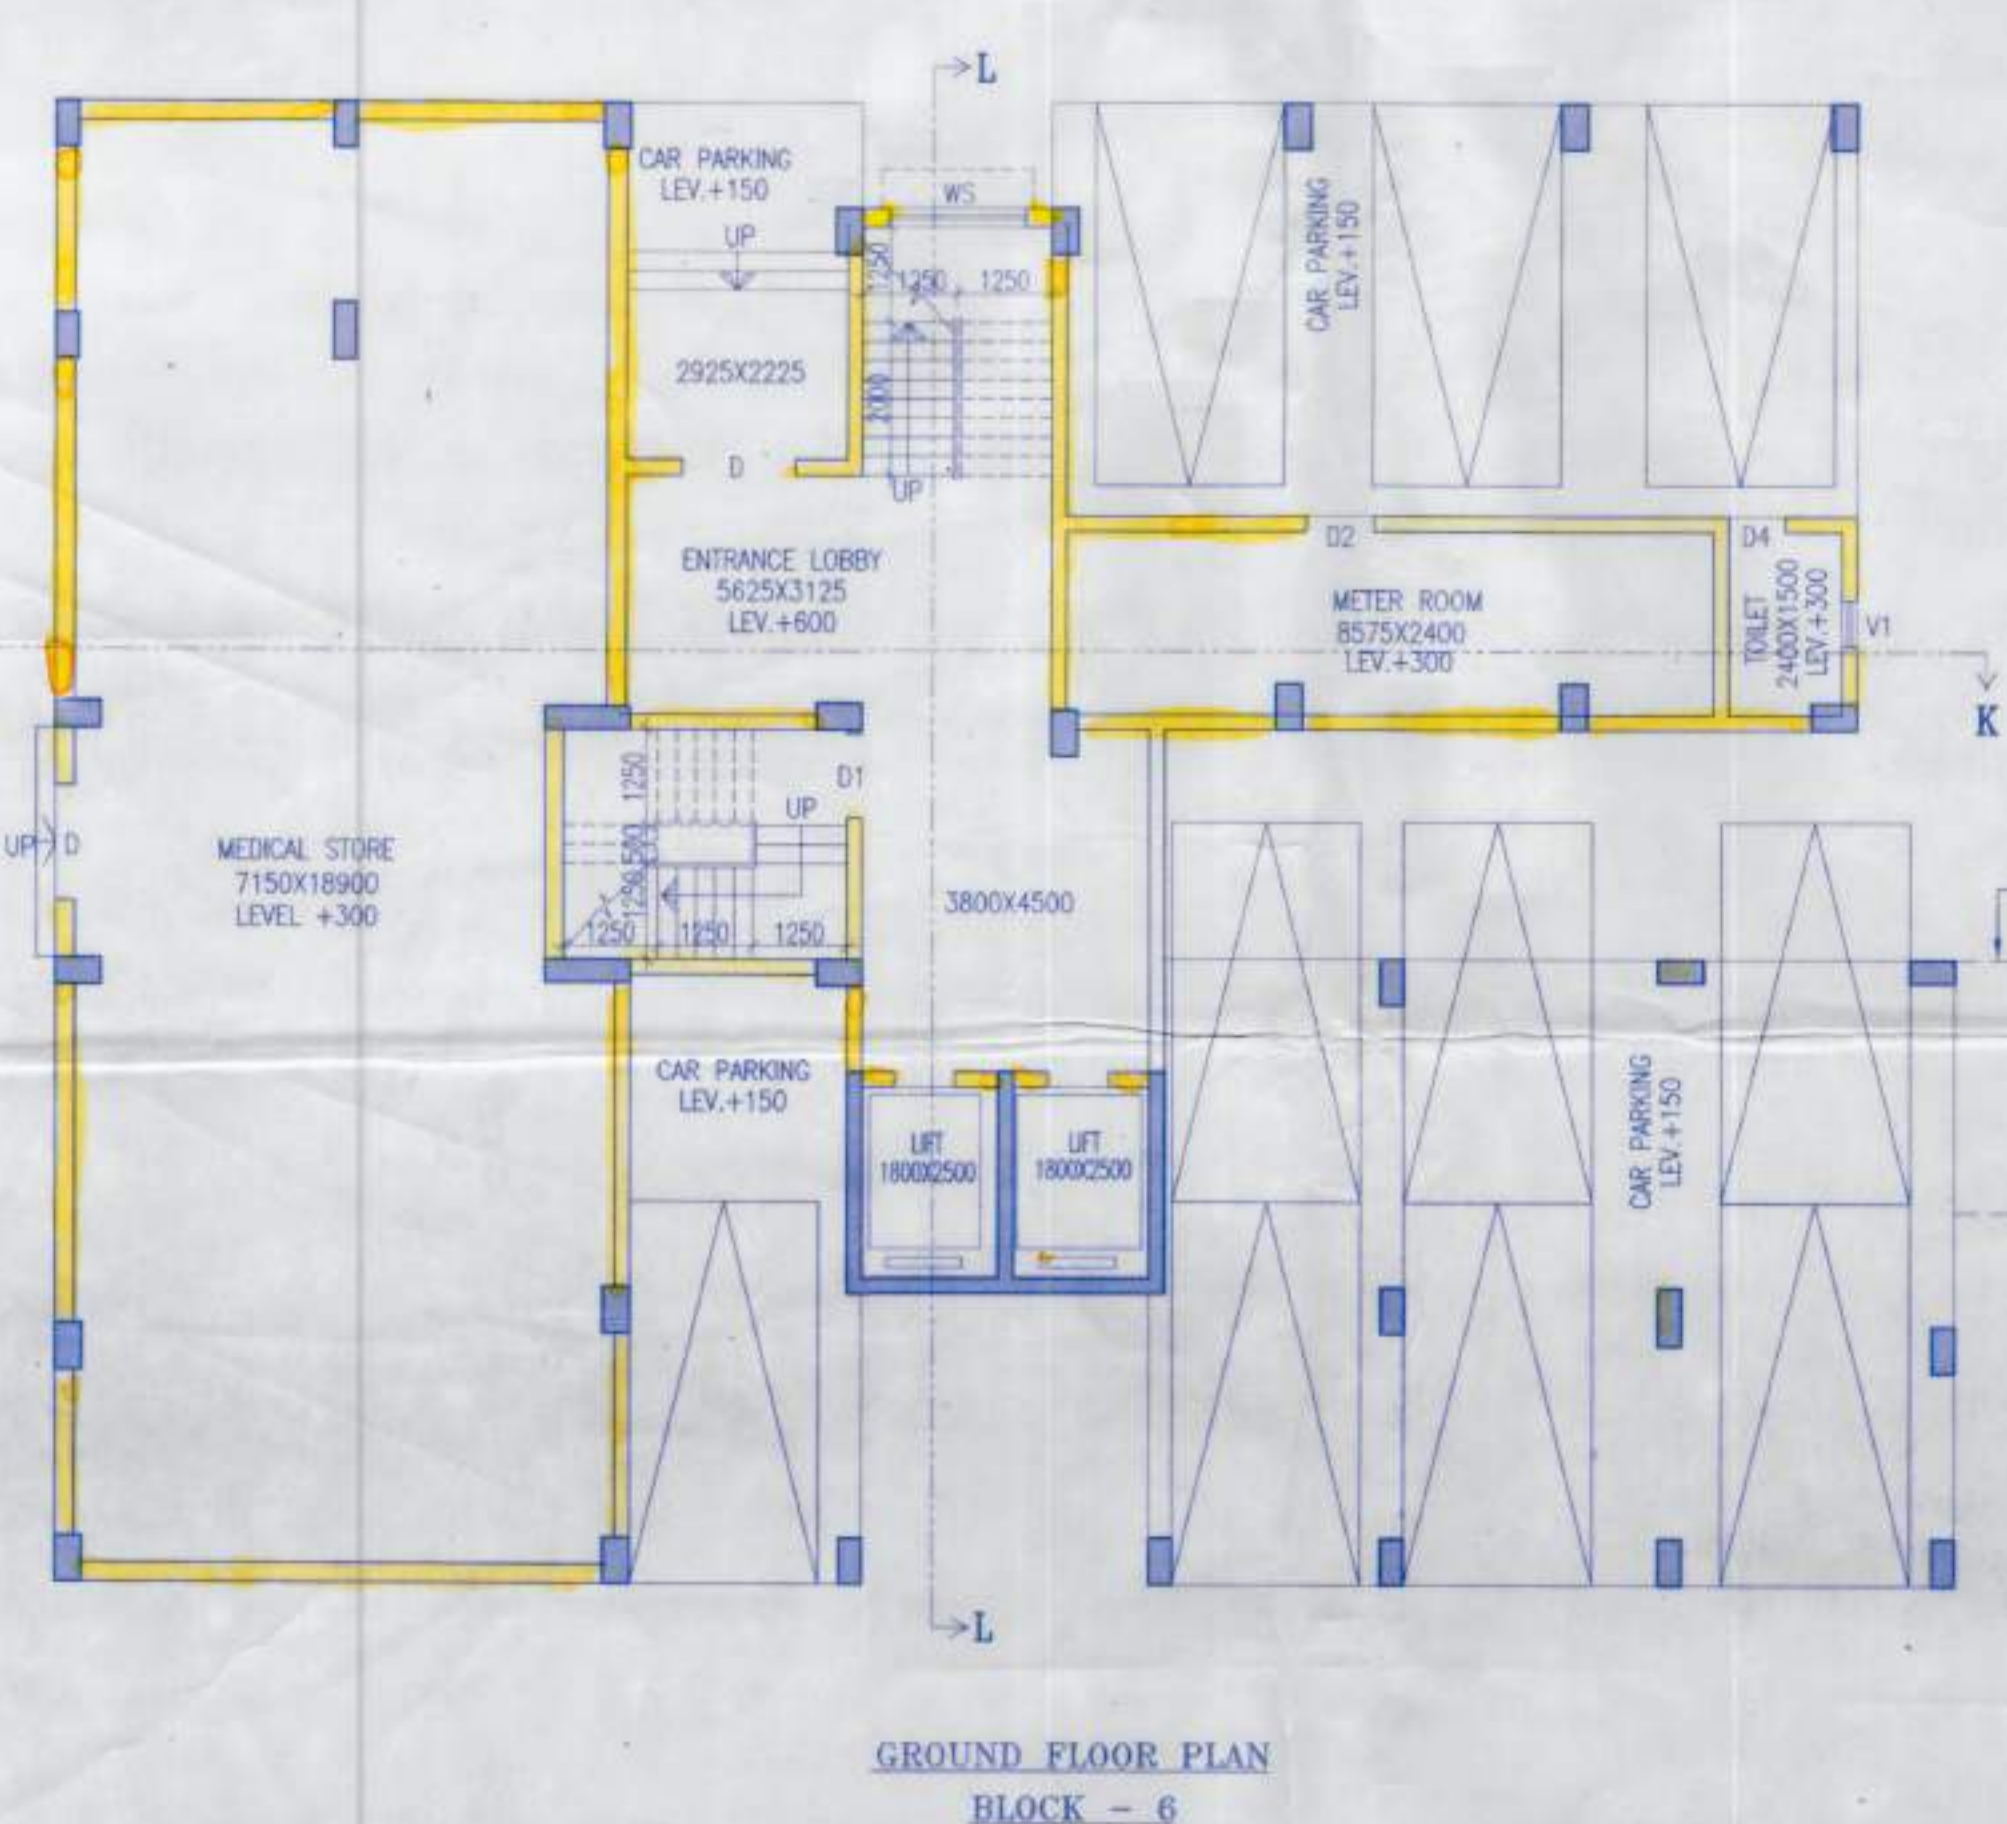

06/06/2017  
D.K.

