



GROUND FLOOR PLAN SHOWING PREMISES
NO. SURROUNDED PROPOSED SITE
(SCALE: 1:100)

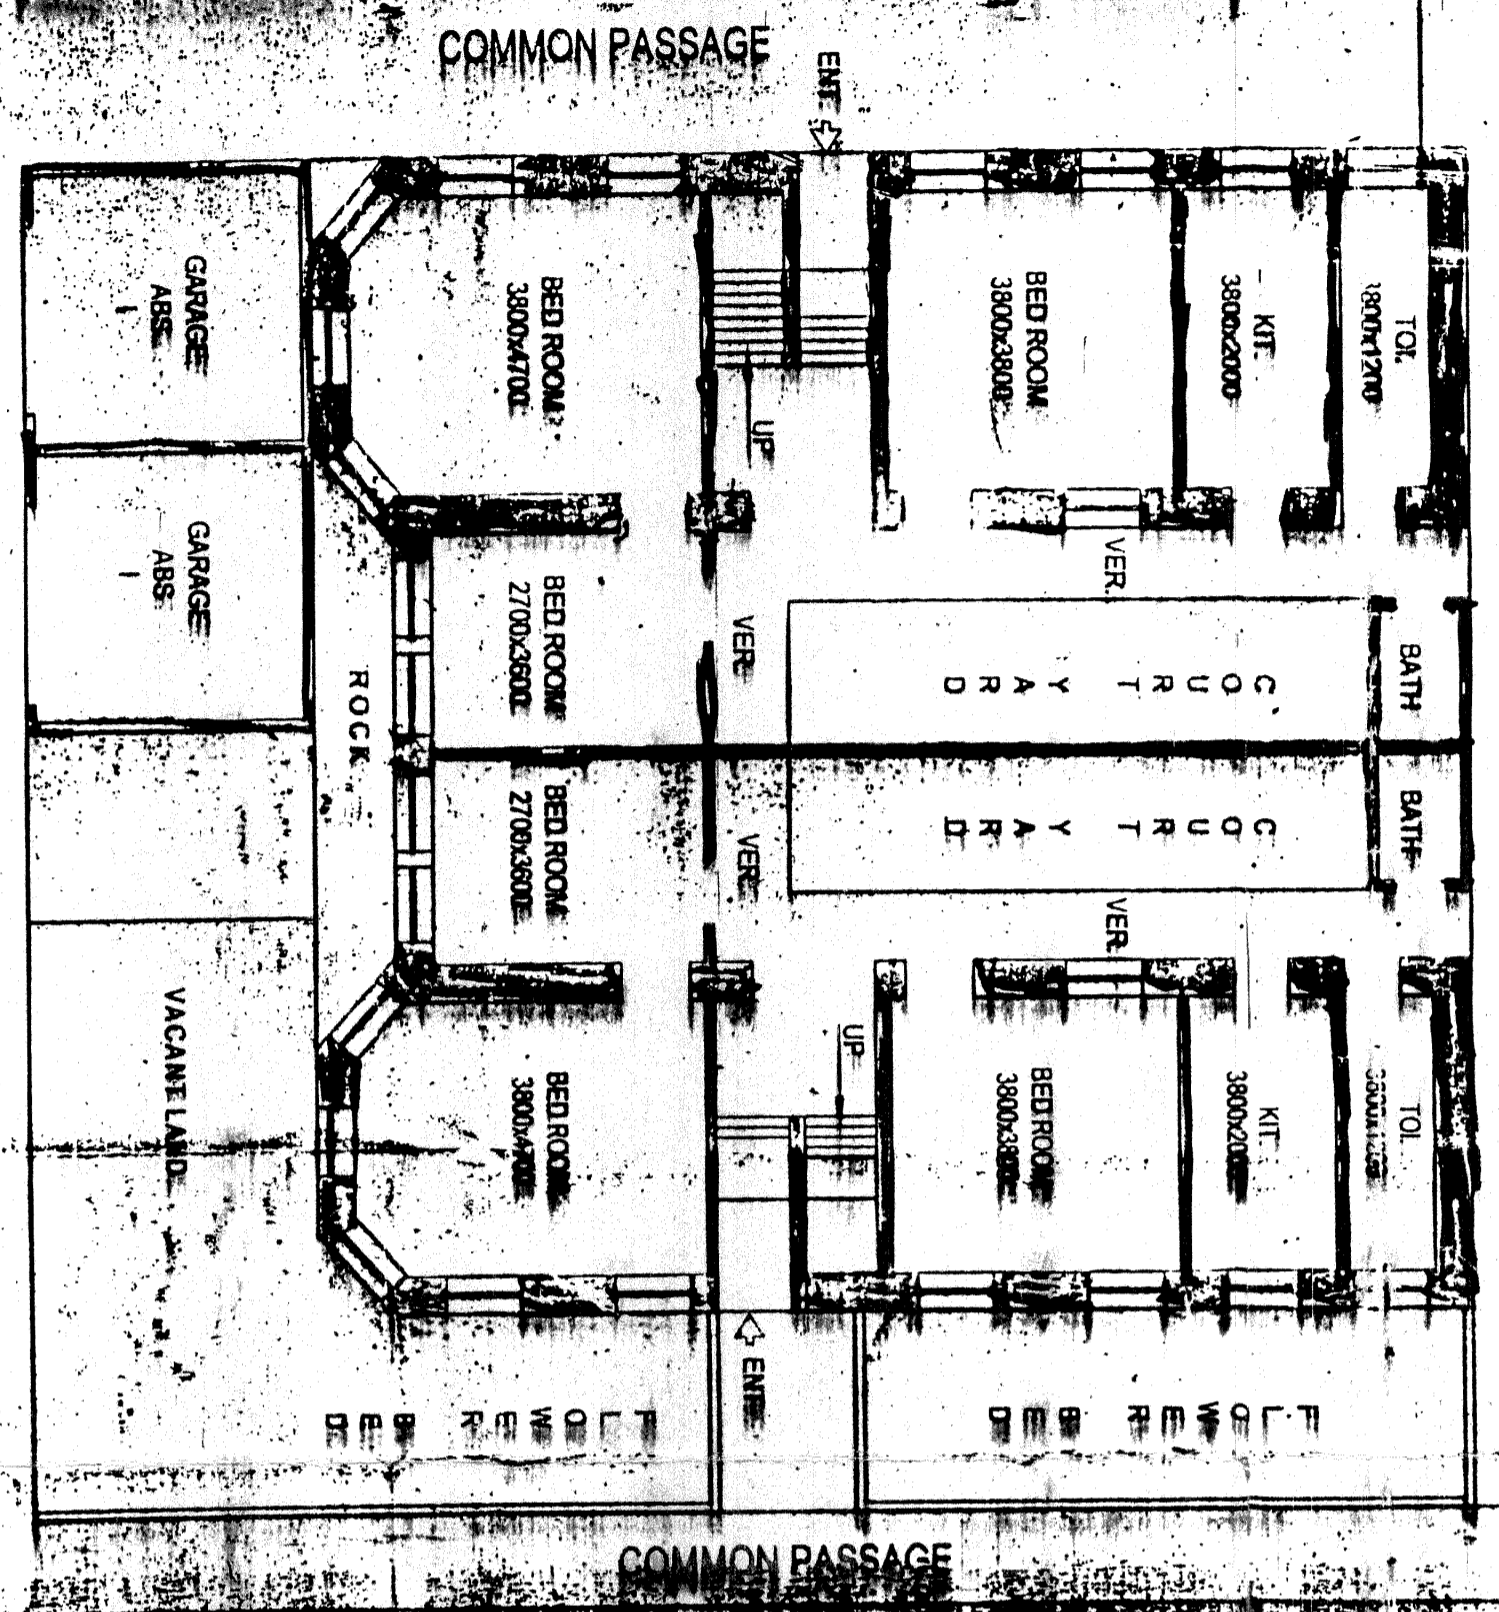

EXISTING PLAN SHOWING PREMISES
NO. SURROUNDED PROPOSED SITE
(SCALE: 1:100)

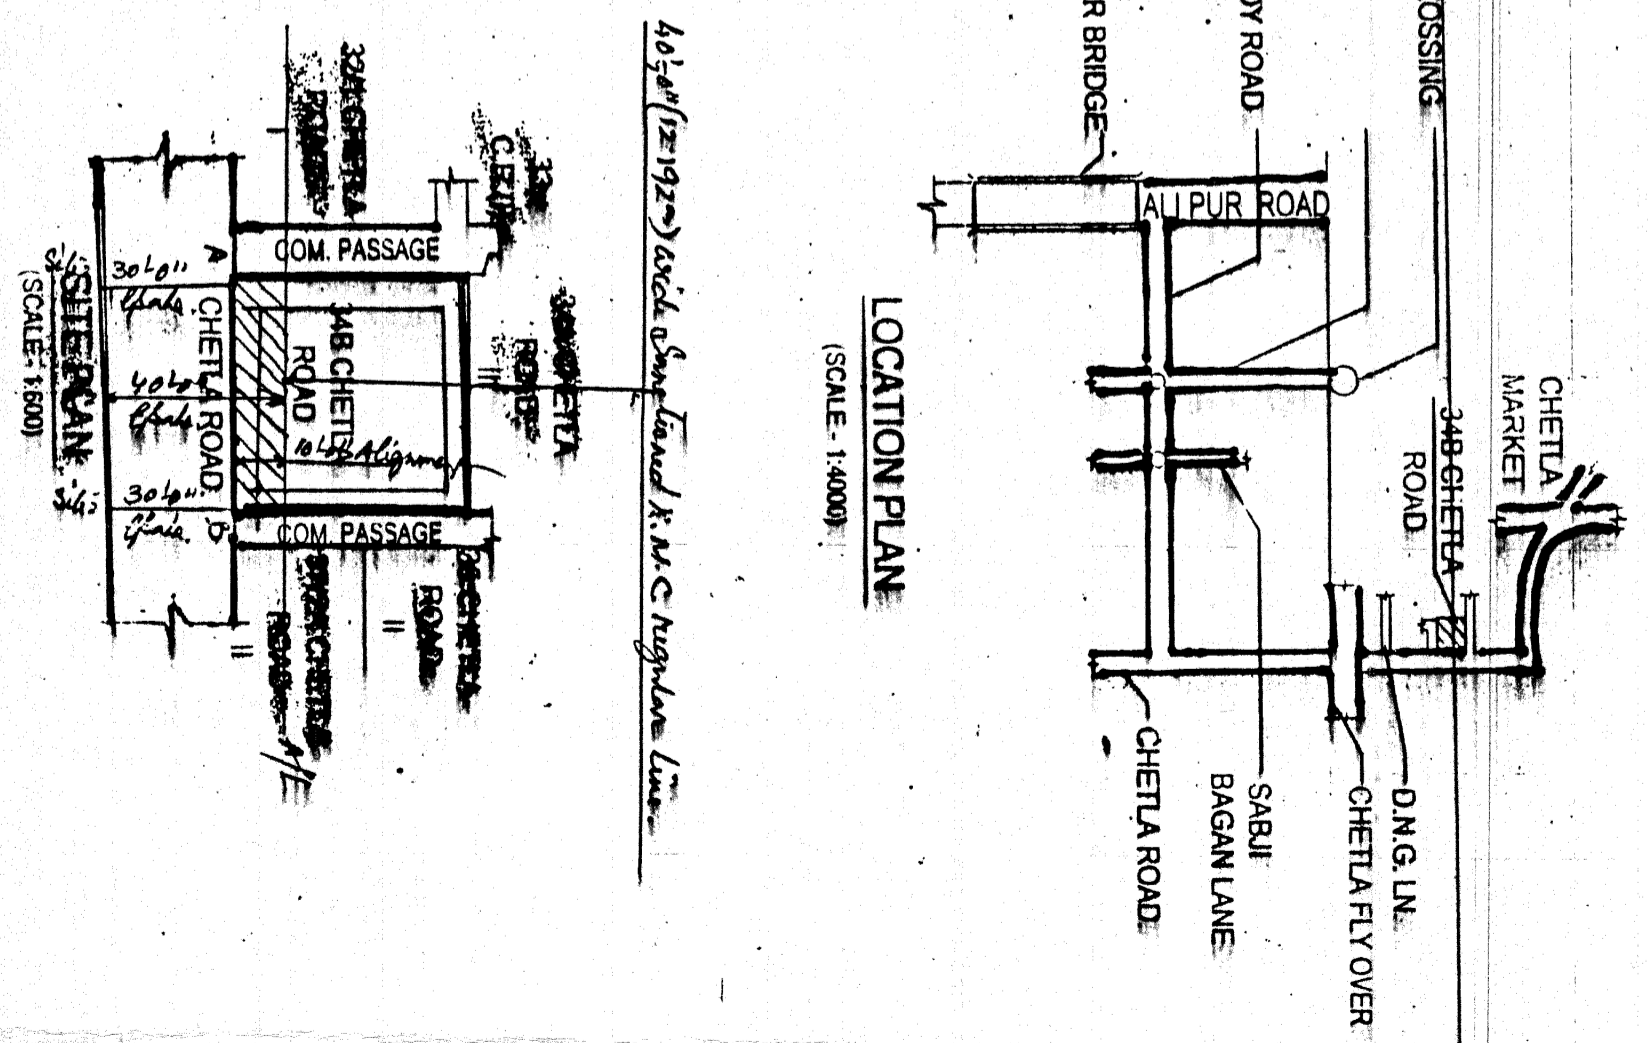

LOCATION PLAN
(SCALE - 1:4000)

SITE PLAN OF PRE. NO. 34B, CHETLA ROAD, WARD NO. 82,
BOROUGH 14, KOLKATA - 7000 02, UNDER KOLKATA MUNICIPAL
CORPORATION

AREA STATEMENT

LAND AREA: 9K - 2 CH. - 24 SFT (346,022 Sq. M.)
HEIGHT OF THE BUILDING WITHIN: 20 M

Milestone Industries
Partner / Authorised Sig.

SIGNATURE OF OWNER

SIVADIP DUTTA
Architect (P.E., C.E.)
Licence No. CA/2002/28991

SIGNATURE OF L.S./E.A.



ALL DIMENSIONS ARE IN MM (EXCEPT MENTIONED)
SCALE: 1:100, 1:500, 1:4000

Designed by:

PS Dwelling Consultants Pvt. Ltd.
ARCHITECTURAL CONSULTANT & DESIGNER

Block 89-98, Salt Lake, Ch. Sector 4
Kolkata-700 098, Pin. 033-9608 4343
e-mail: psdwelling@gmail.com