




APPROVED

FRAN No. CB/SI/18
RB/CB/18/P/BUV
APN
Date 02.03.2019
125 THK. PARAPET WALL


Commissioner
Durgapur Municipal Corporation
Mohan Lal Majee,
Planner in Charge, Building Dept.
Durgapur Municipal Corporation

PERMISSION ACCORDED AS
PER ACT AND BUILDING
PLAN REGULATIONS & BYE-LAWS


BUILDING PLAN APPROVED
ON THE BASIS OF THE INDEPENDENT
VALUATION & CONVERSION IS THE
PROPERTY OF THE OWNER

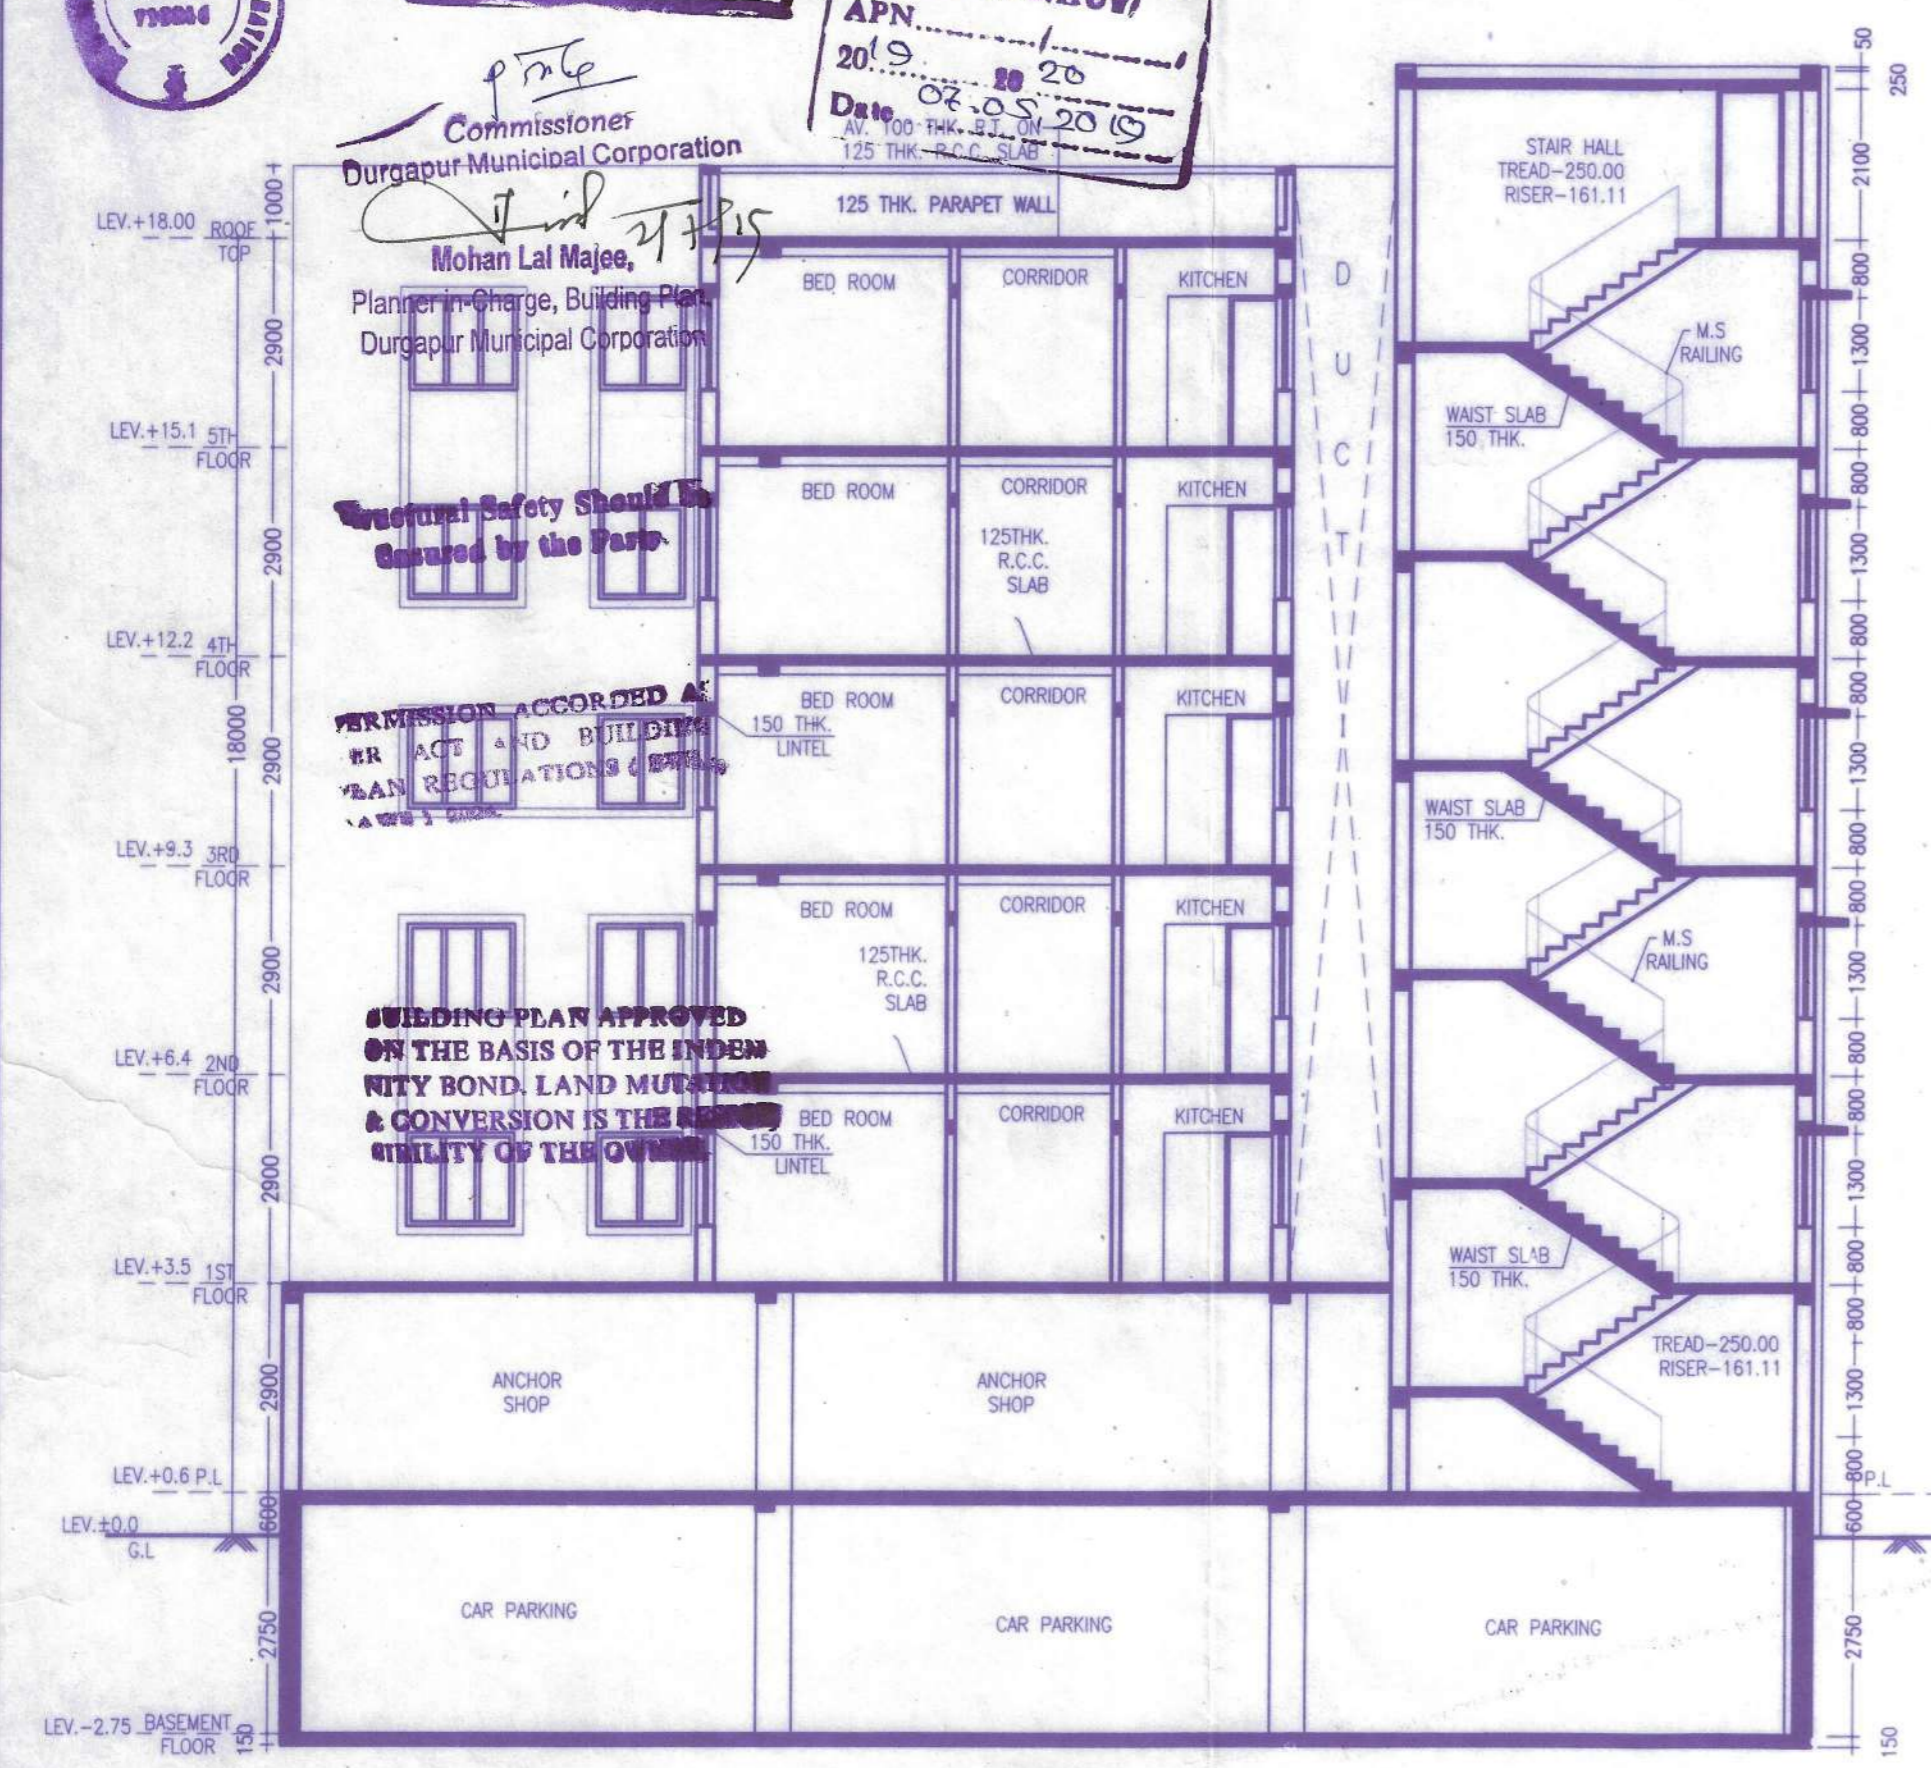


SECTION - A-A
SCALE: 1:100

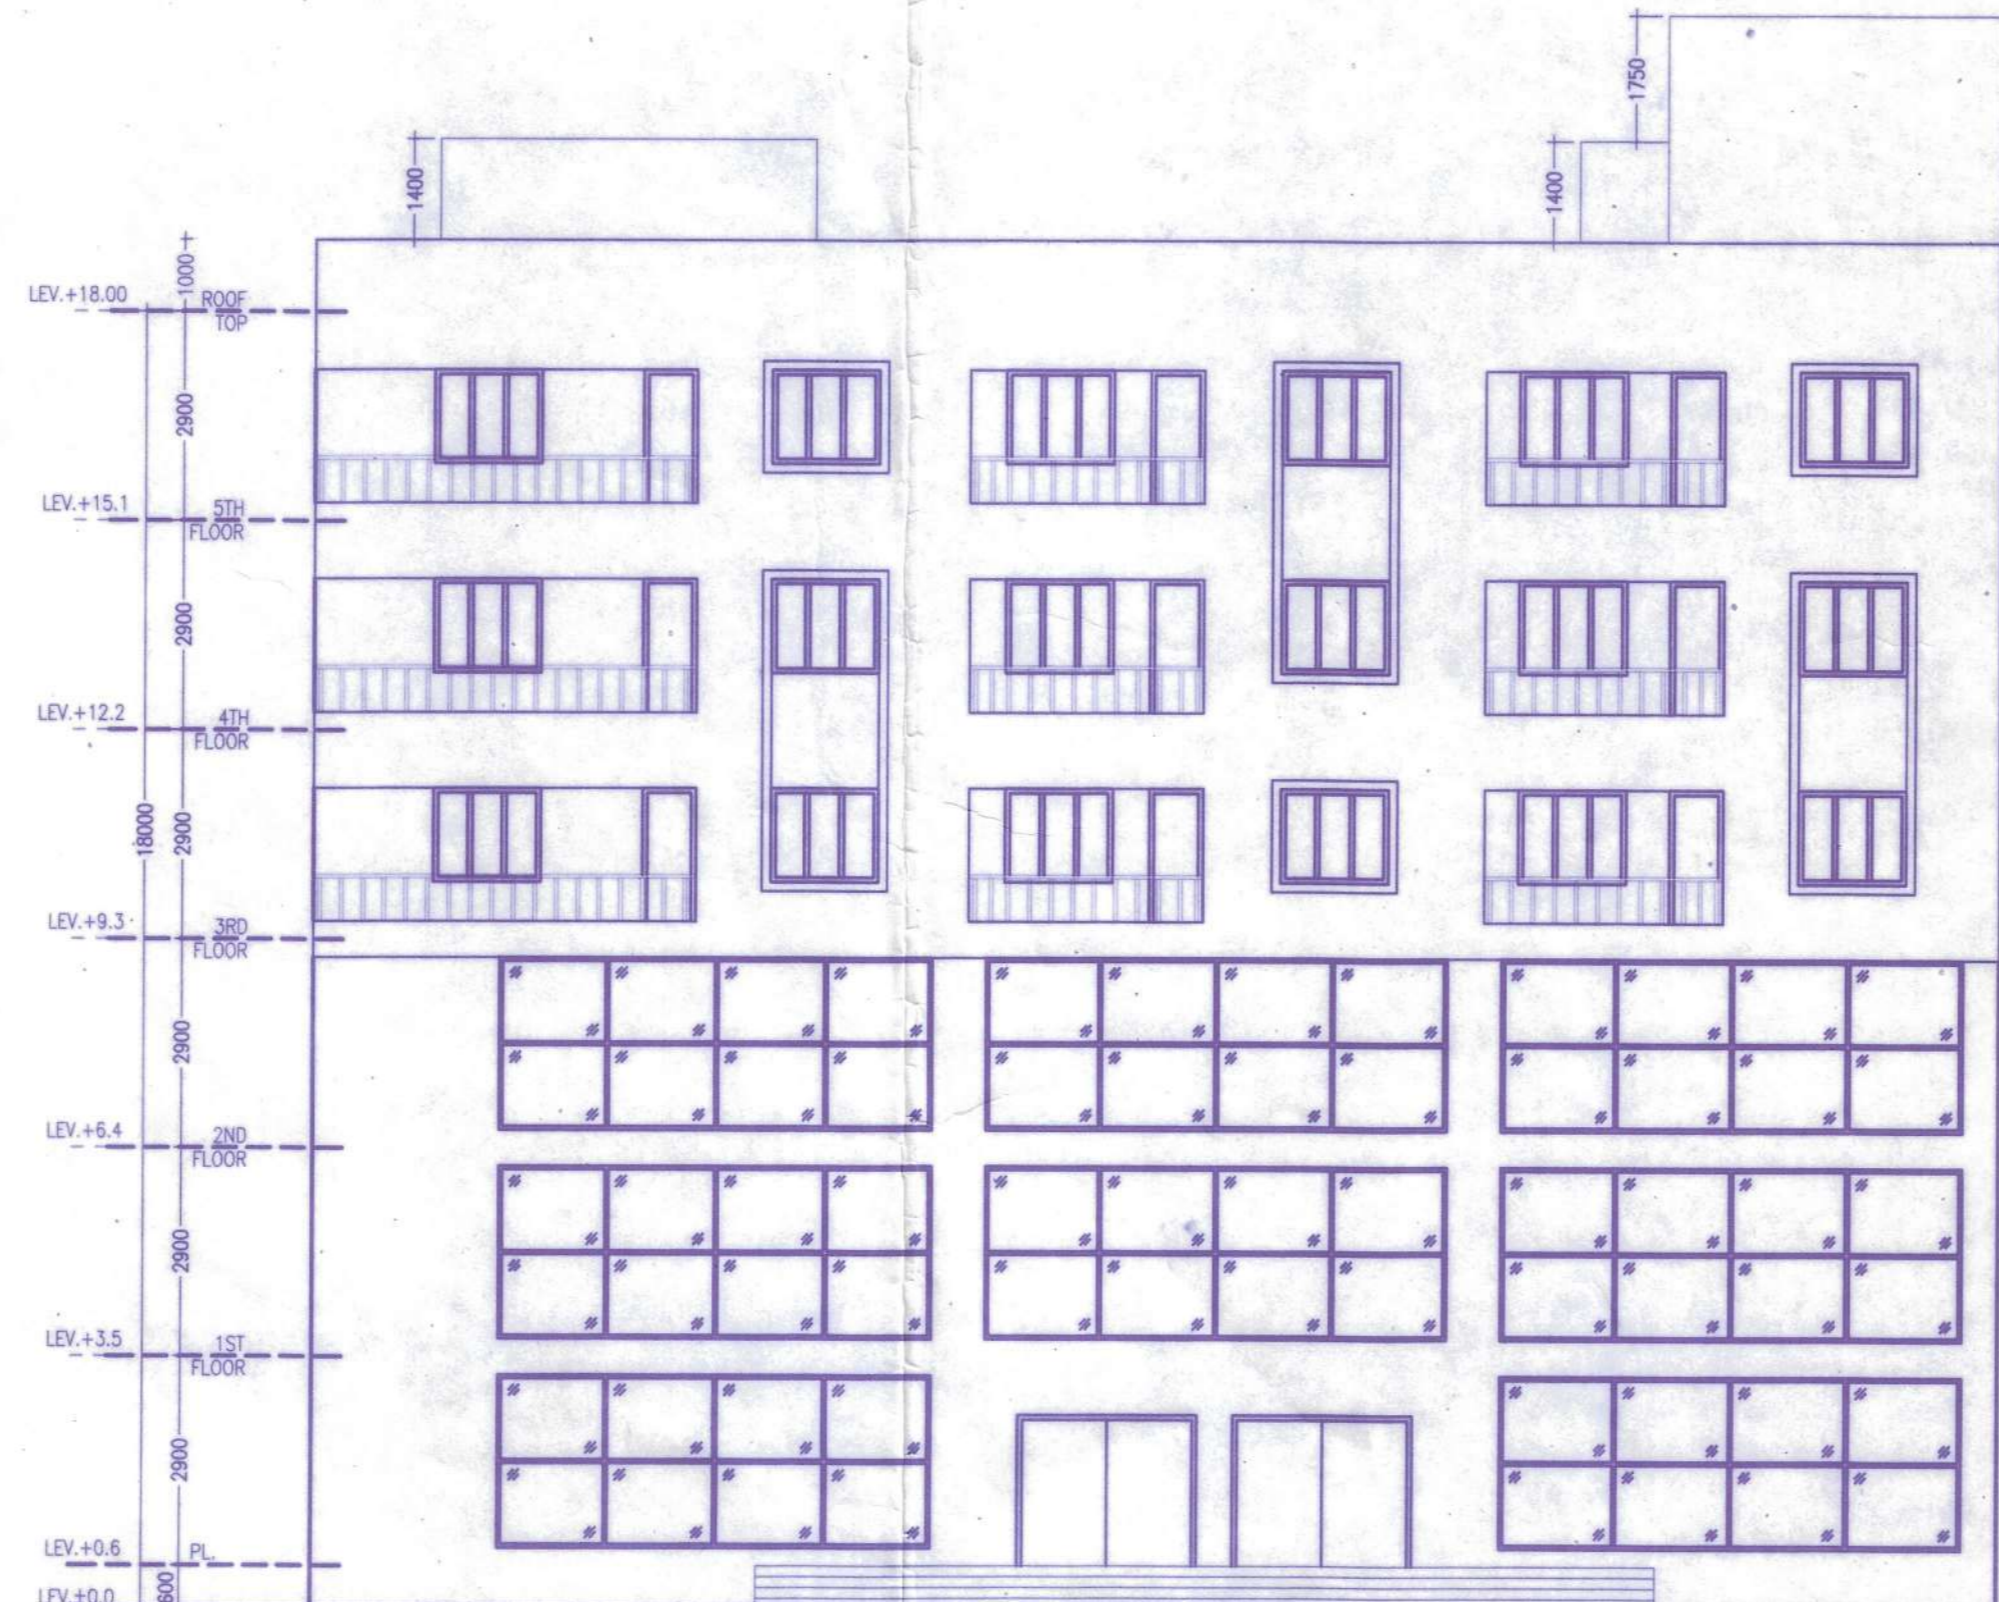


FRONT ELEVATION
SCALE: 1:100

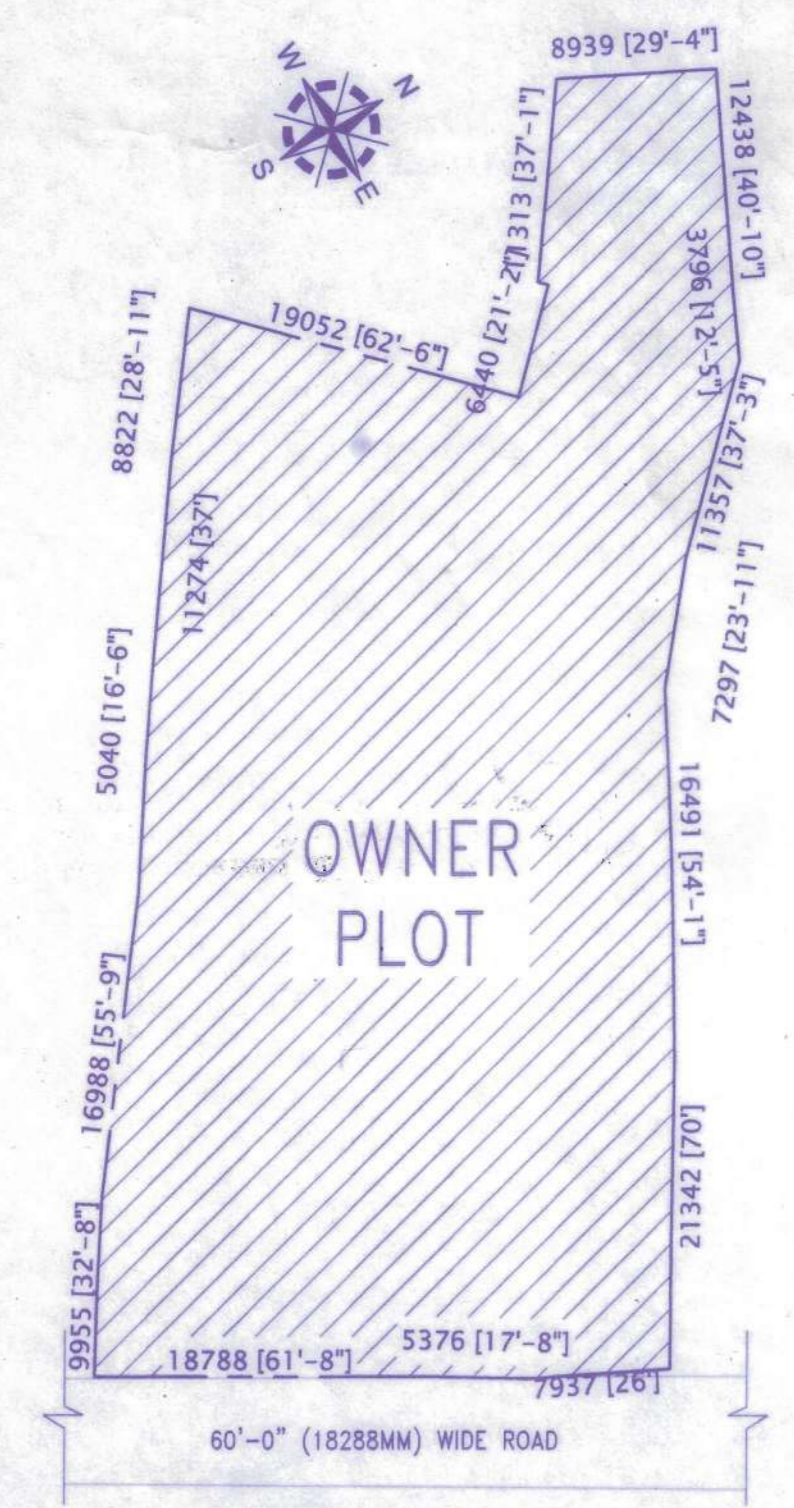

DEEP PLAN
SCALE - 1:200

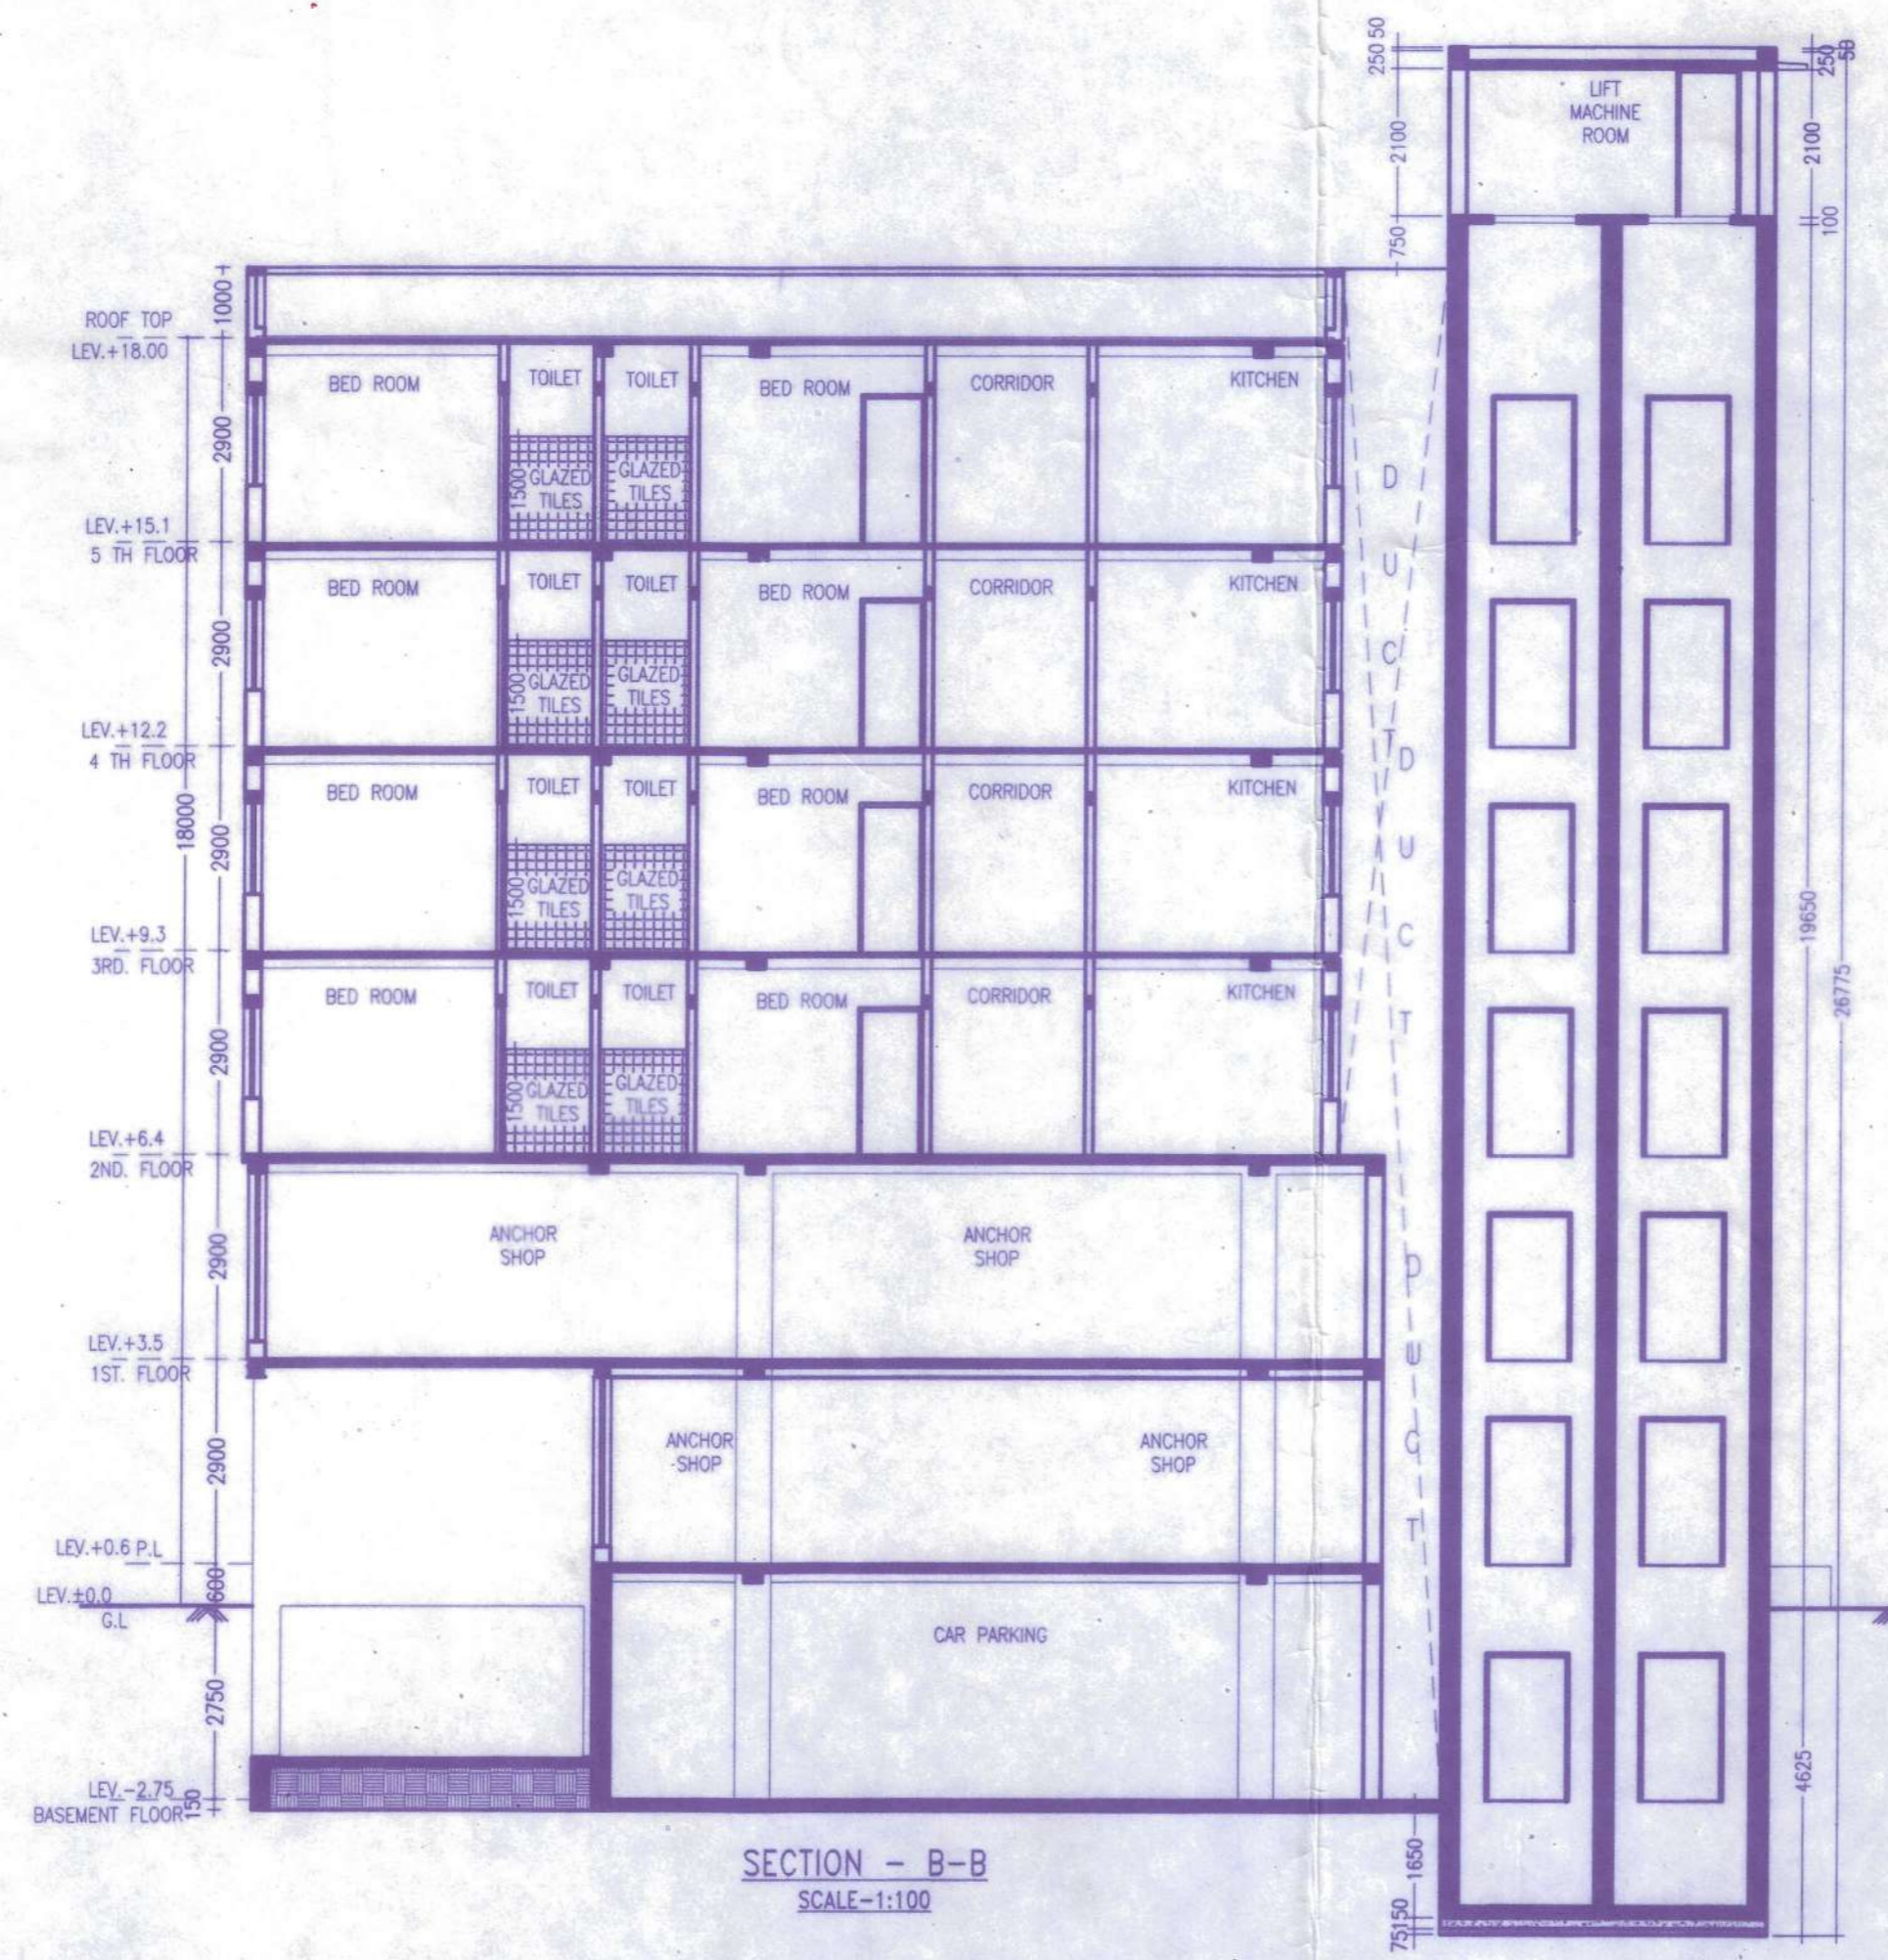

SECTION - B-B
SCALE: 1:100

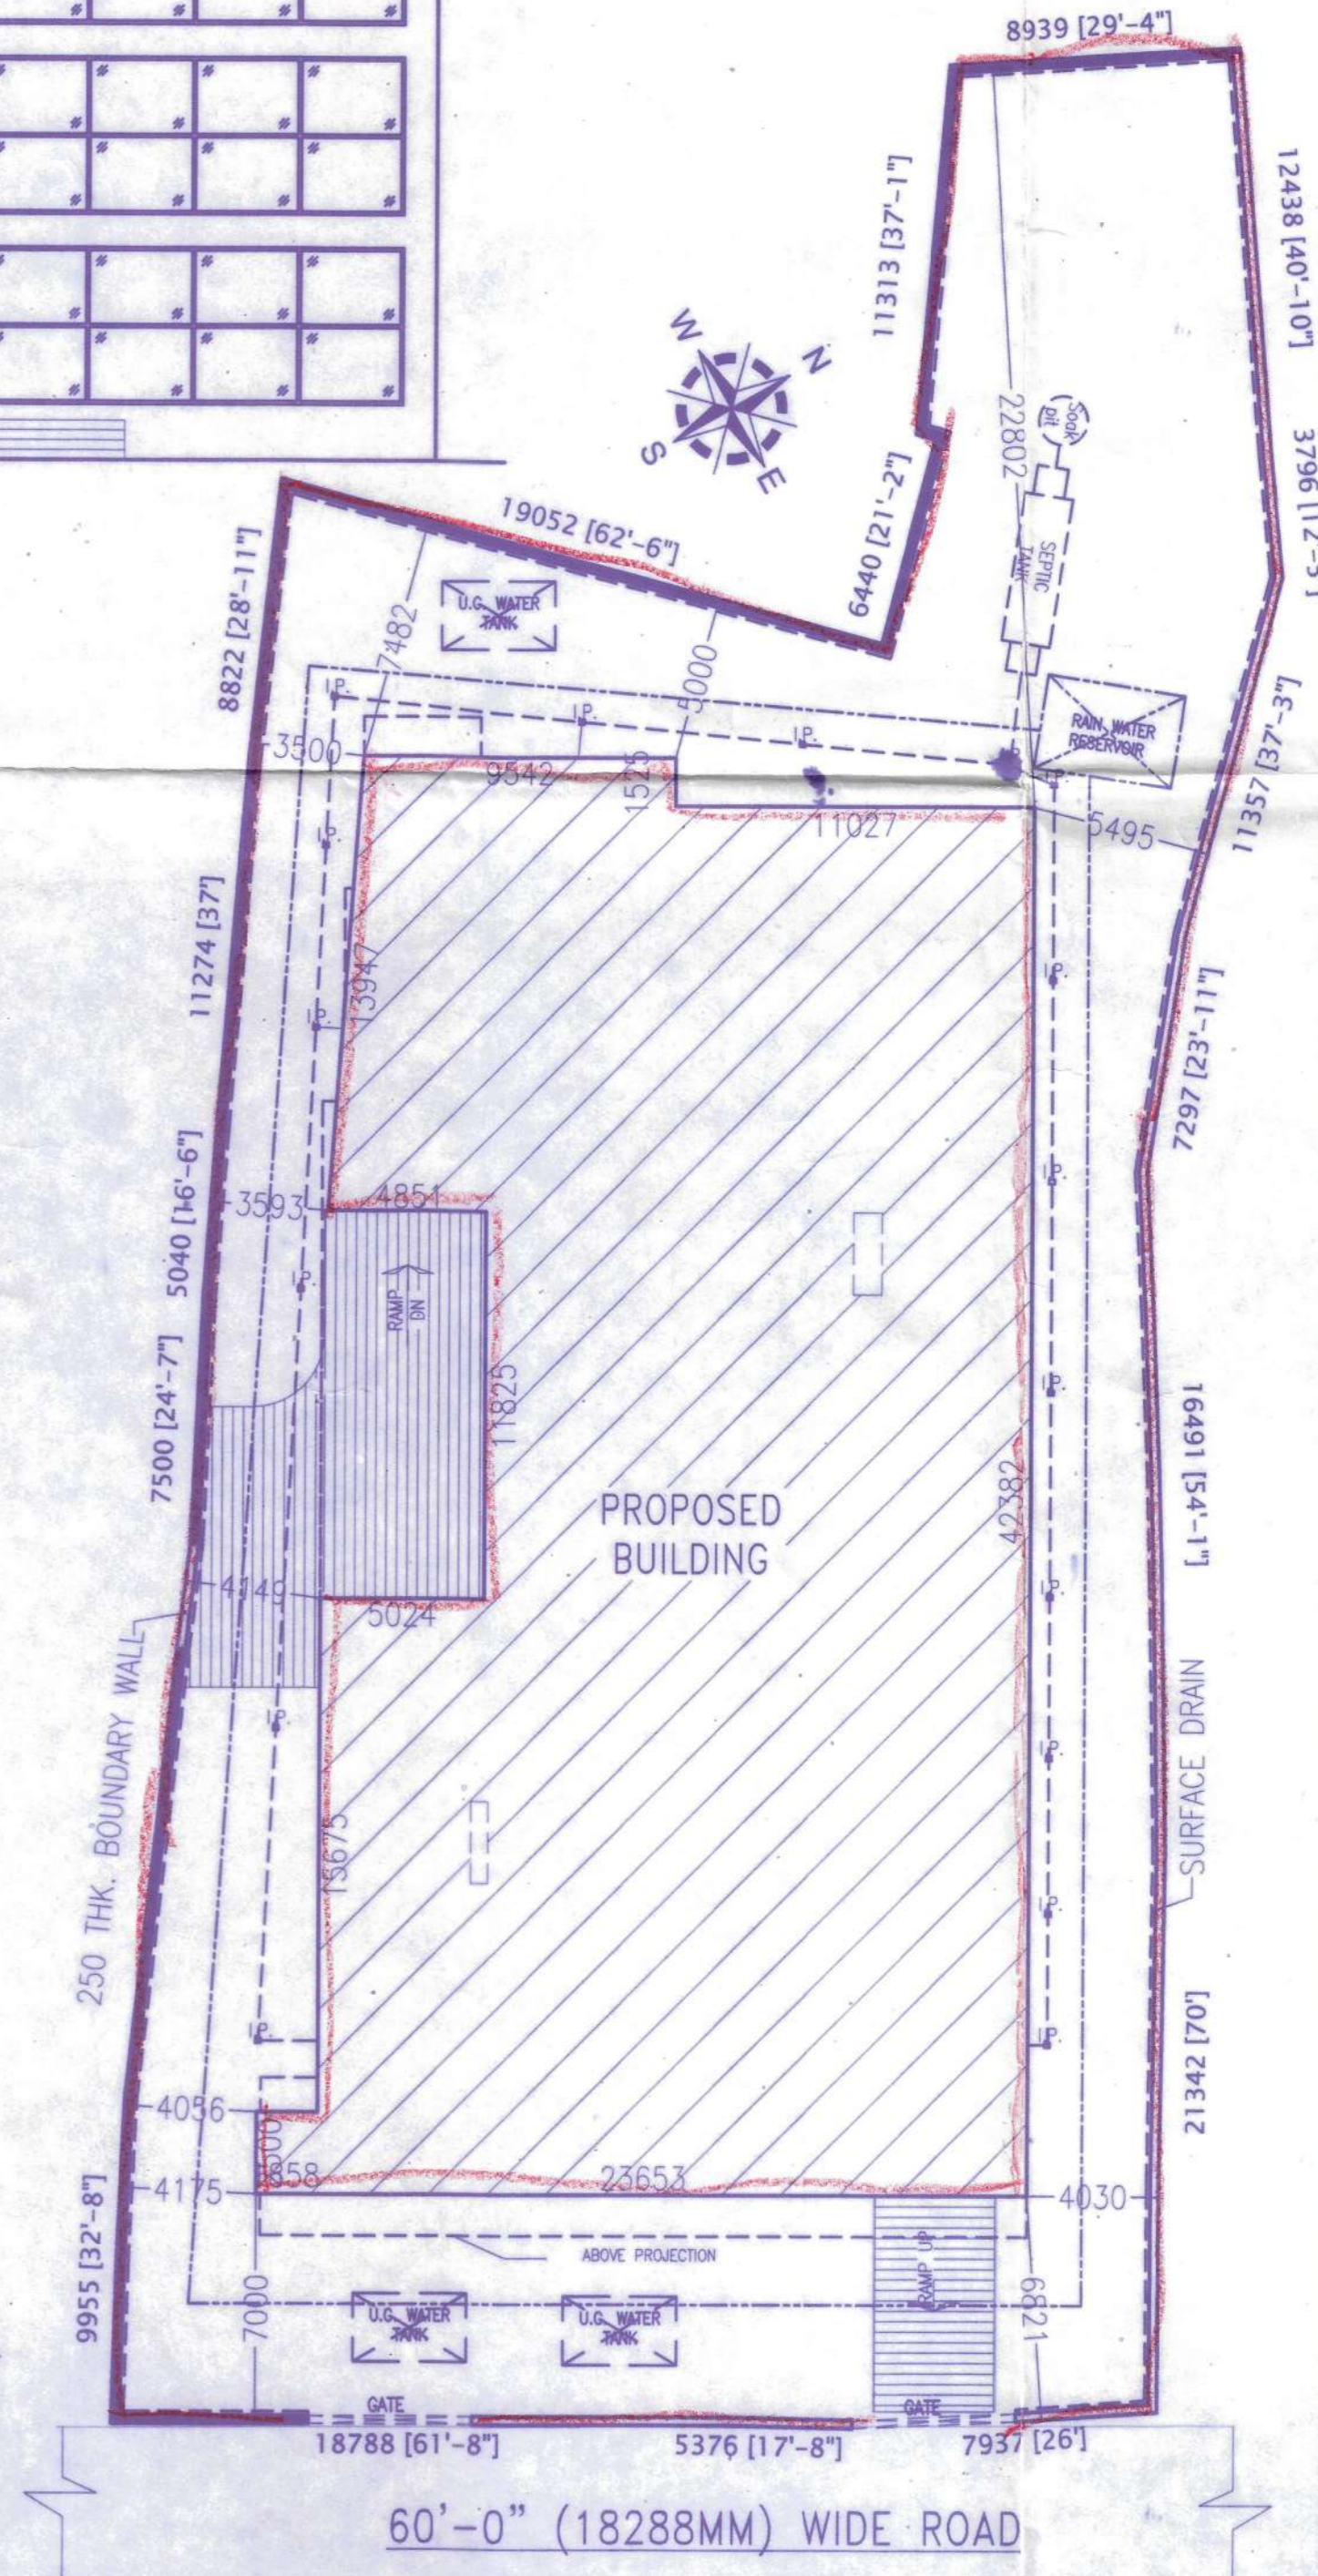

SITE PLAN
SCALE - 1:200

NOTES
• ALL DIMENSIONS ARE IN M.M. AND ALL LEVEL ARE IN M.
• WRITTEN DIMENSIONS MUST BE FOLLOWED
• OWNERS PLOT SHOWN IN RED COLOR

SPECIFICATIONS
1. ALL EXTERNAL WALLS 250THK. & INTERNAL WALLS 125 THK. UNLESS OTHERWISE MENTIONED.
2. ALL MASONRY WORKS ARE BOUND BY CEMENT MORTAR (1:6) & (1:4).
3. EXTERNAL PLASTER IS 25THK. & INTERNAL PLASTER IS 12MM. THK.
4. ALL CONC. GRADE IS M25 & AND GRADE OF STEEL FE-500
5. 250 THK. BRICK WORK IN 1:6 MORTAR
6. 125 THK. & 75 THK. BRICK WORK IN 1:4 MORTAR
9. 150 WIDE SURFACE DRAIN SHOULD BE PROVIDED ALL ROUND THE BUILDING.
10. 25% OF THE BUILDING TO BE CONSTRUCTED USING FLY-ASH BRICKS

PROJECT NAME
PROPOSED ARCHITECTURAL PLAN OF B+G+5
STORIED COMMERCIAL HOUSING CUM
COMMERCIAL BUILDING OF SRI APURBA
MUKHERJEE OVER R.S. PLOT NO. - 257,
258/ 2829, 258 L.R. PLOT NO. - 1655,
1656, 1658, 1659, 1660, 1661, 1662,
KHATIAN NO. - 2424, J.L. NO.- 119, IN
MOZA- BHIRINGI, P.S.- DURGAPUR,
DIST. -PASHCHIM BARDHAMAN.

* HOLDING NO. - 157/151 & 159/152
* I D NO. - 3309401088360 &
3309401088362
* WARD NO. - 14
* ADDRESS. - NACHAN ROAD,
BENACHITY-13

CERTIFICATE OF OWNER

CERTIFICATE OF STRUCTURAL ENGINEER

Rungadip Dutta
SOUYADIP DUTTA
B. TECH (WBUTU)
CIVIL ENGINEER, NKDA
LICENCE NO - CVERY/NKDA/1000174

CERTIFICATE OF GEOTECHNICAL ENGINEER

ASIM SARKAR
BCE, ME (SOIL), MIGS
EMPANELLED GEOTECHNICAL ENGINEER
K.M.C. No. : CLASS -12

CERTIFICATE OF ARCHITECT/ENGINEER

I DO HEREBY CONFIRM AND CERTIFY WITH FULL RESPONSIBILITY THAT THE BUILDING PLAN HAS BEEN PREPARED BY ME KEEPING THE PROVISION OF NBC OF INDIA AND CERTIFY THAT IT IS SAFE & STABLE IN ALL RESPECT.

Vijaya Singh
VIJAYA SINGH MAJUMDER
Consulting Architect
DMC Registered [DMC/BPD/00]
9332802166, 9476426106

VIJAYA SINGH
DMC REGISTERED
LIC NO. - DMC/BPD/00

PROJECT TITLE
TYPICAL FL. PLAN , ROOF PLAN

SCALE: -1:100 OR AS SHOWN
DATE: - 16.01.19

SHEET NO.- MN/APT(DMC)/2019-12/ANAJ/A/5-5

