



APPROVED

Structural Safety Should be Assured by the Party


PLAN No. CB/1801/18
RB/CB/18/PB/18/01/18
APN
20.18. 20.19
Date: 05.10.2020

Commissioner
Durgapur Municipal Corporation

Mohan Lal Majee,
Planner in-Charge, Building Plan,
Durgapur Municipal Corporation

PERMISSION ACCORDED ON THE BASIS OF THE INDEPENDENT BOND, LAND MUTATION & CONVERSION IS THE RESPONSIBILITY OF THE OWNER.


BUILDING PLAN APPROVED ON THE BASIS OF THE INDEPENDENT BOND, LAND MUTATION & CONVERSION IS THE RESPONSIBILITY OF THE OWNER.

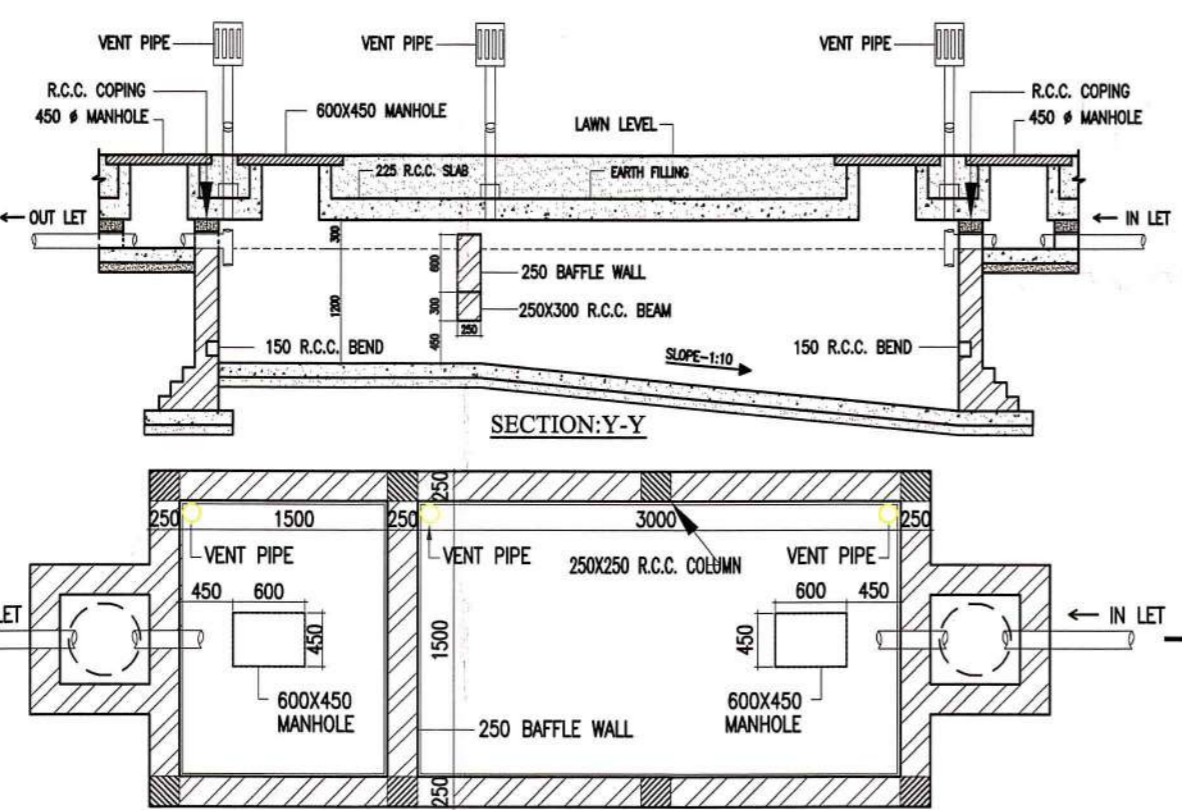


DETAIL OF SEPTIC TANK (60 USERS)

SCALE - 1:50

DOORS AND WINDOWS SCHEDULE			
TYPE	WIDTH	HEIGHT	REMARKS
RS	2430	2250	ROLLING SHUTTER
D1	1050	2100	PANNEL DOOR
D2	900	2100	DO
D3	900	2100	FLUSH DOOR
D4	750	2100	FLUSH DOOR
D5	750	2100	P.V.C DOOR
W	2100	1300	GLAZED SHUTTER
W1	1500	1300	DO
W2	1200	1300	DO
W3	1000	1300	DO
W4	900	1300	DO
W5	2750	1300	DO
V1	600	600	DO

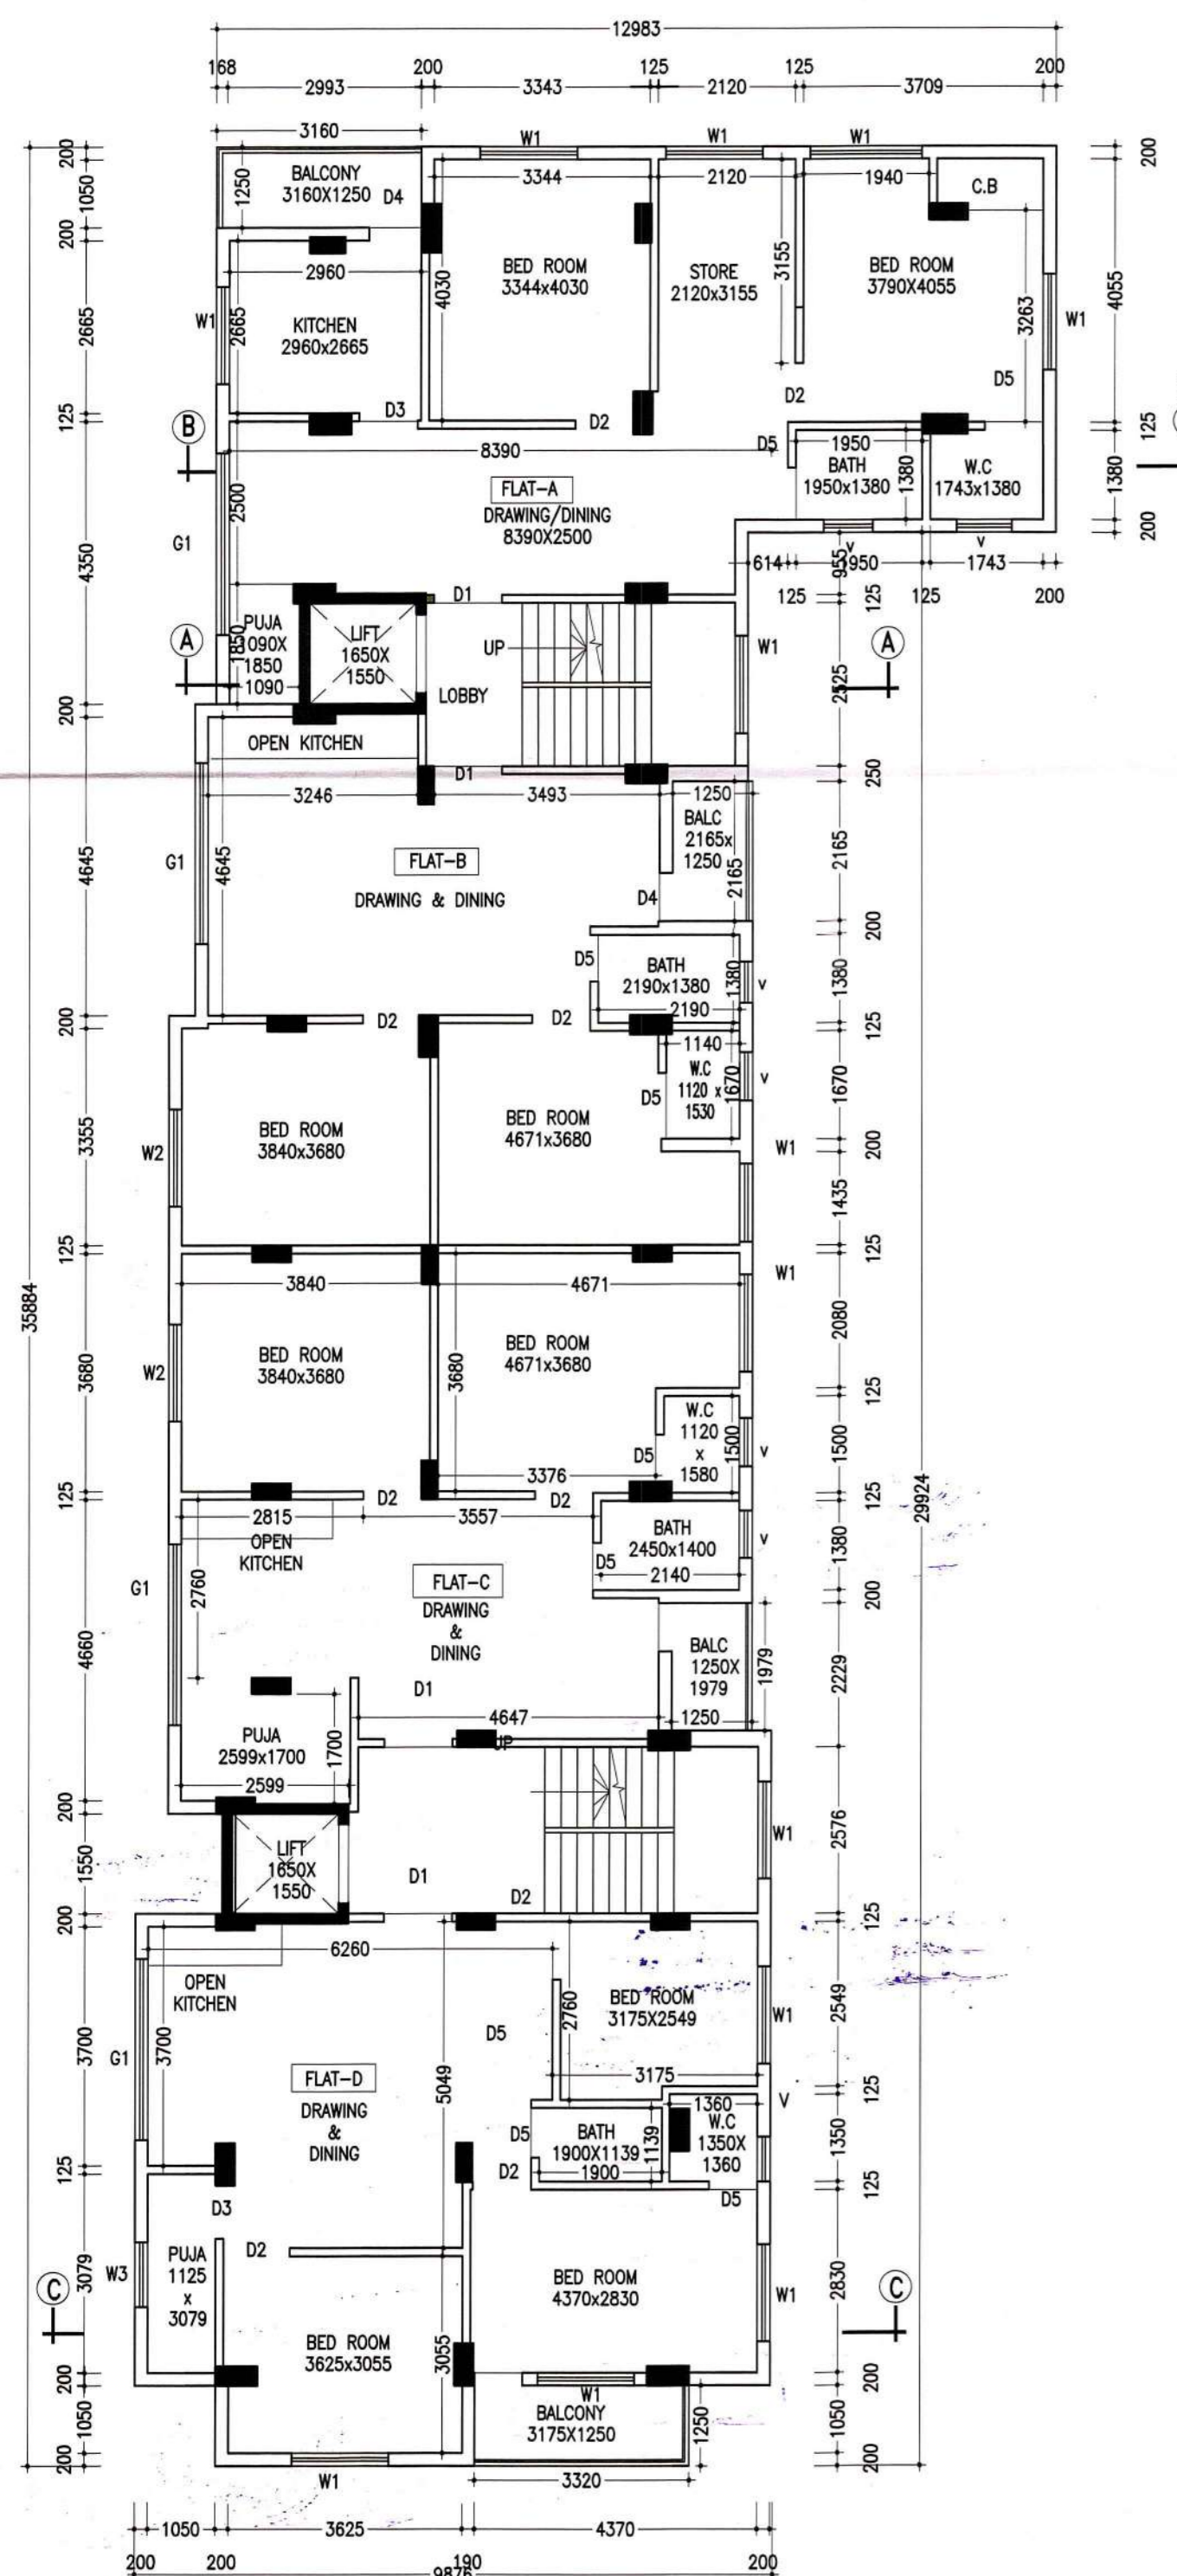


2ND TO 6TH FLOOR PLAN
SCALE-1:100

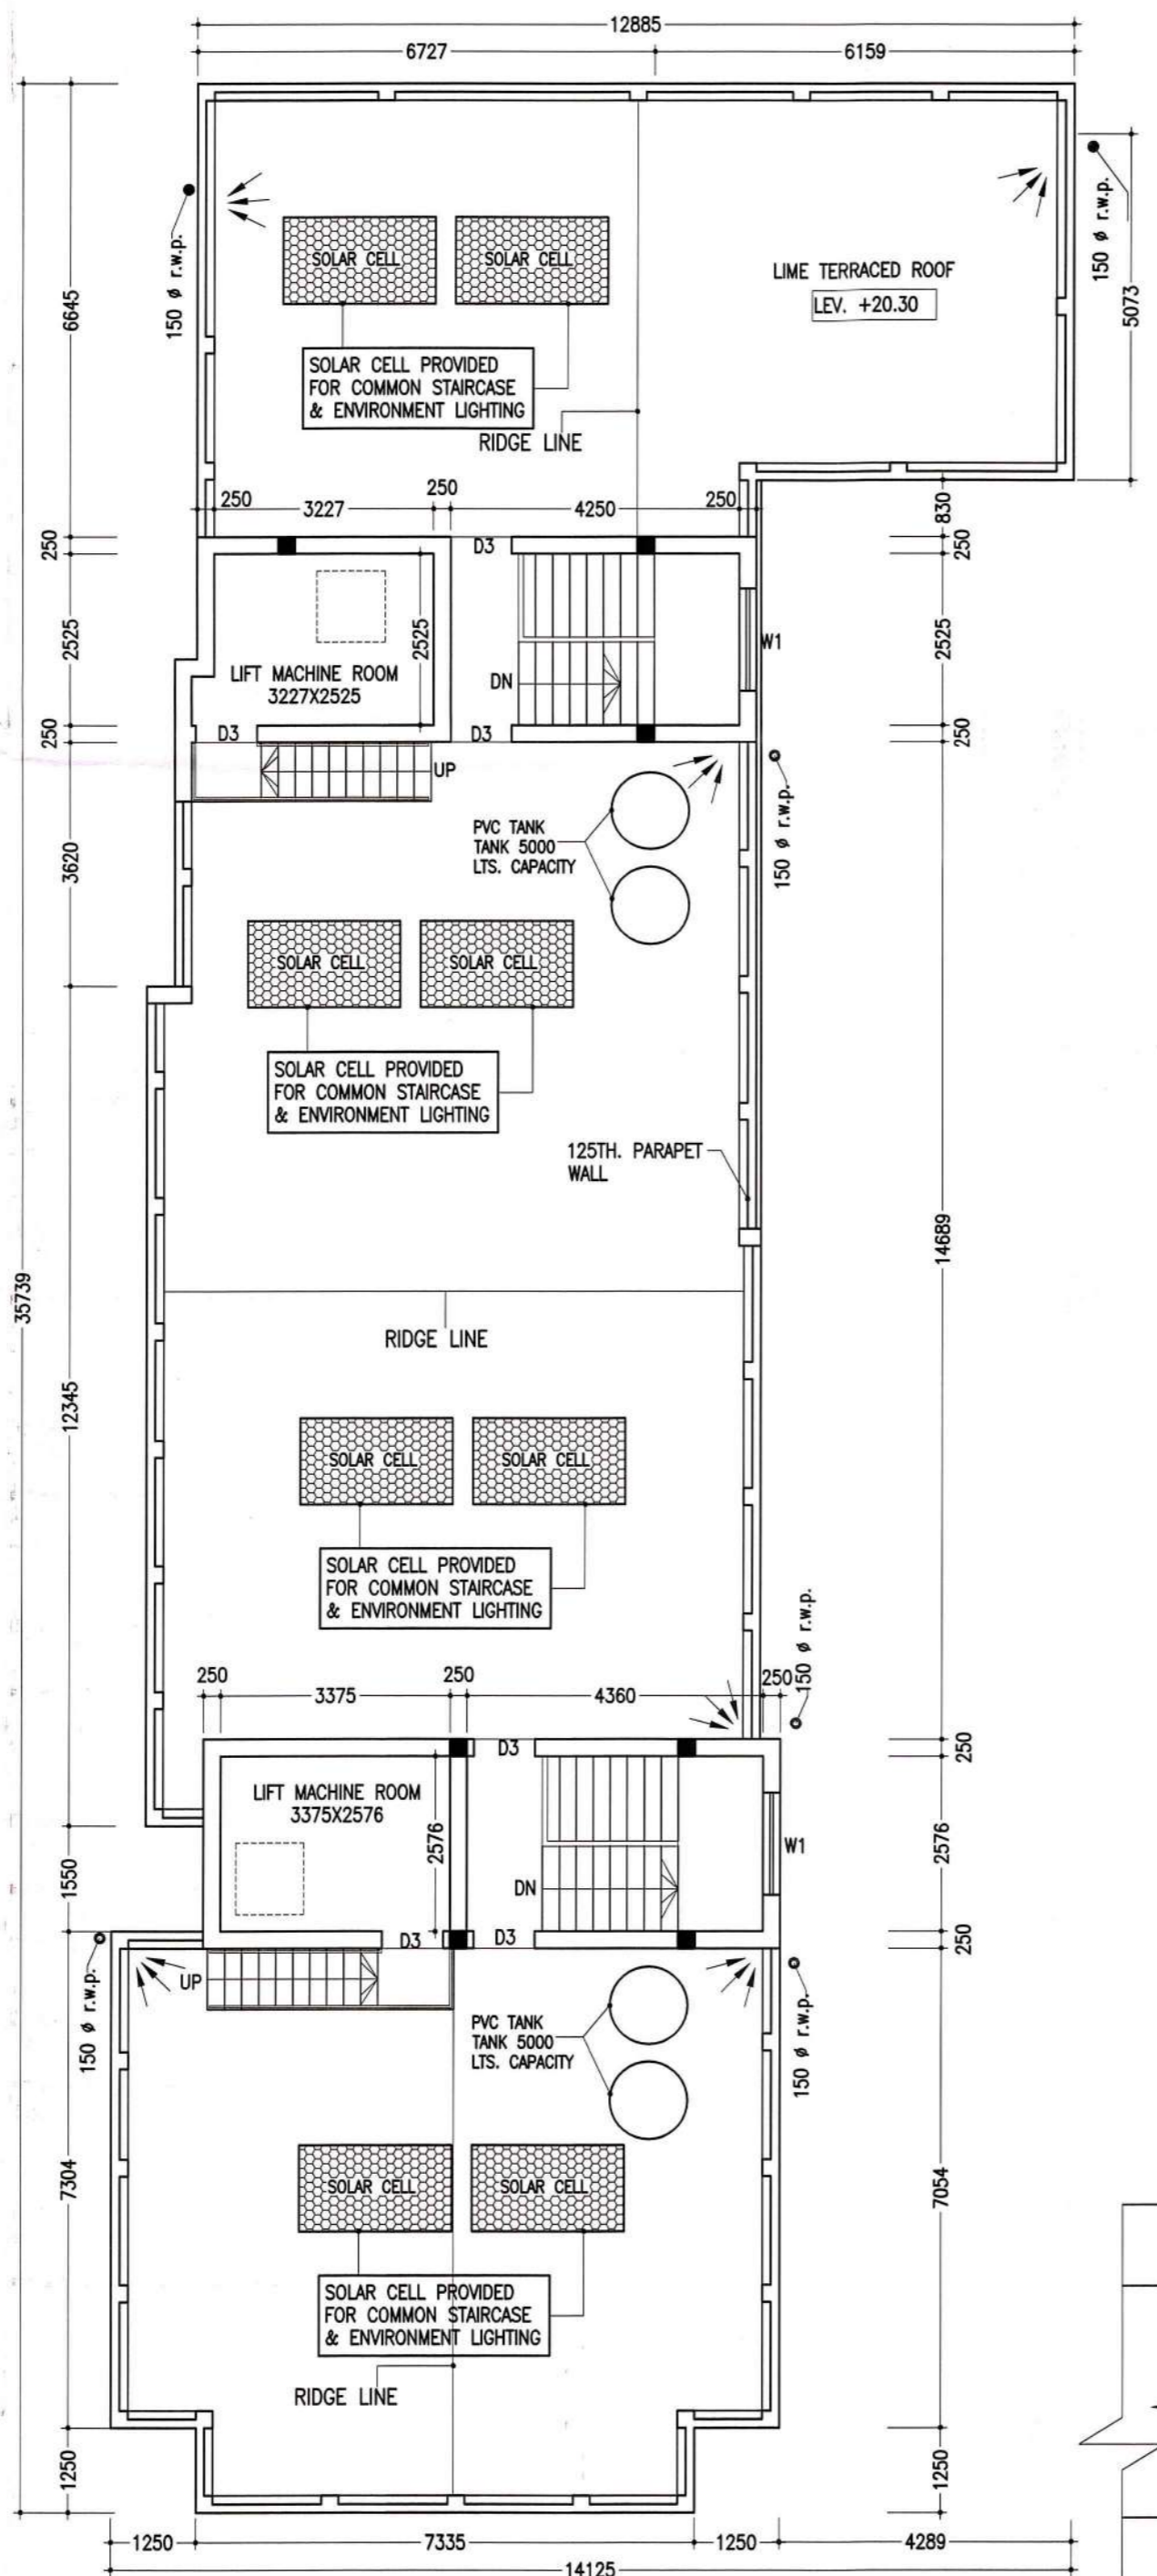

ROOF PLAN
SCALE-1:100



SITE PLAN
SCALE - 1:200

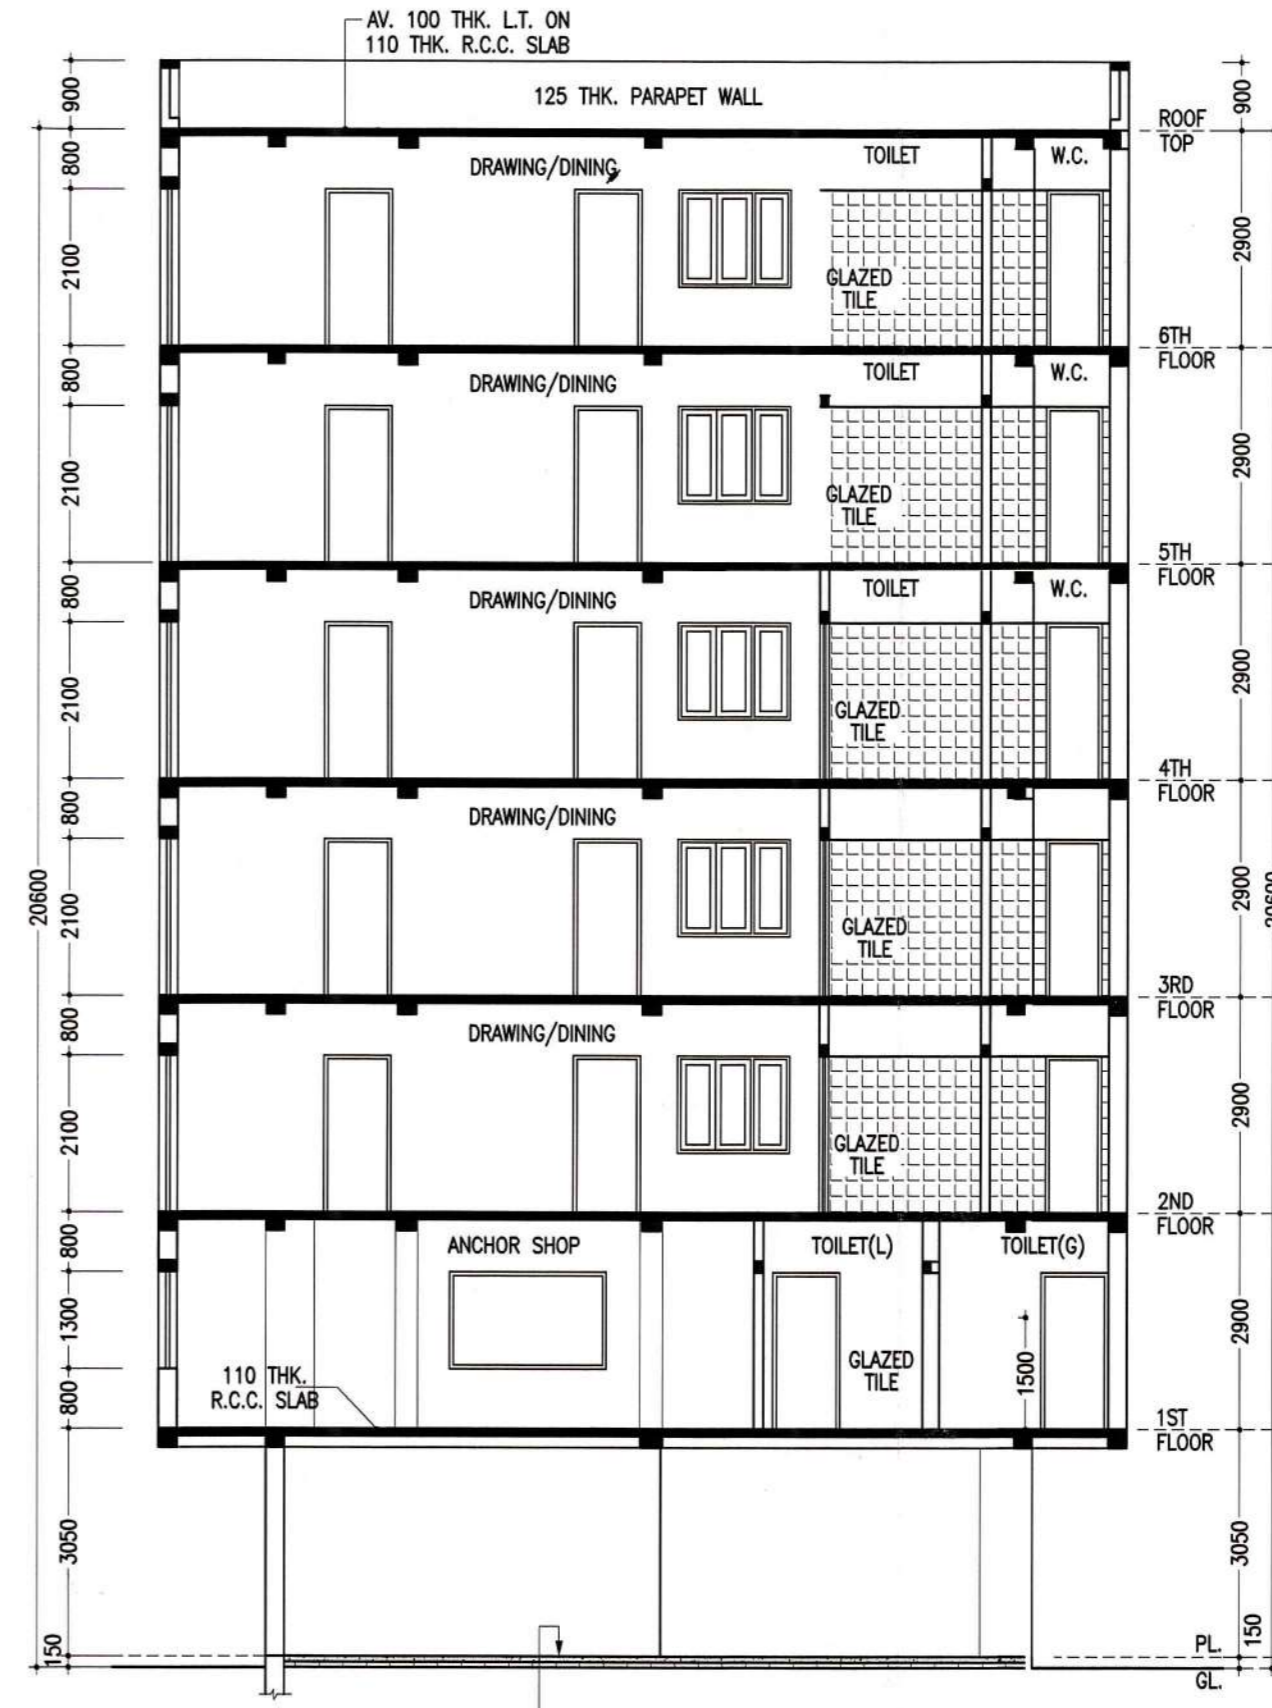

SECTION - B-B
SCALE-1:100

- NOTES**
- ALL DIMENSIONS ARE IN MILLIMETRE.
 - WRITTEN DIMENSIONS MUST BE FOLLOWED
 - OWNERS PLOT SHOWN IN RED COLOUR
- SPECIFICATIONS**
1. ALL EXTERNAL WALLS 250TH. & INTERNAL WALLS 125 THK. UNLESS OTHERWISE MENTIONED.
 2. EXTERNAL PLASTER IS 25THK. & INTERNAL PLASTER IS 12MM. THK. WITH 1:4 MORTAR.
 3. ALL CONC. GRADE IS M25 (1:1:2) AND GRADE OF STEEL FE-415
 4. 250 THK. BRICK WORK IN 1:6 MORTAR
 5. 125 THK. & 75 THK. BRICK WORK IN 1:4 MORTAR
 6. 150 WIDE SURFACE DRAIN SHOULD BE PROVIDED ALL ROUND THE BUILDING.
 7. 50% OF THE BUILDING TO BE CONSTRUCTED USING FLY-ASH BRICKS
 8. LIFT WALL & SIZE = 1550MM X 1650MM

TITLE (OWNER NAME CHANGE)

REGULARIZATION PLAN OF EXISTING G+5+ONE EXTRA FLOOR (I.E. G+6) SEVEN STORED COMMERCIAL CUM RESIDENTIAL (APARTMENT) BUILDING OF SMT KABERI DEY W/O LATE ARPAN DEY, R.S. PLOT NO.- 595(P), L.R. PLOT NO. - 561, L.R. KHATIAN NO. - 1111 & 1112 MOUZA - KHATPUKUR, J.L. NO.- 59, P.S. - KANKSA, DIST.-BURDWAN

* HOLDING NO.- 36/12/NEW
* I D NO.- 28289
* CIRCLE/WARD NO.- D/28
* NAME OF STREET- ROAD-74, KUSUMTALA , DGP-12

SIGNATURE OF OWNER

Kaberi Dey

SIGNATURE OF ENGINEER/ARCHITECT

Vijaya Singh

VIJAYA SINGH
DMC REGISTERED
LIC NO. - DMC/BPD/60

SCALE:-1:100 OR AS SHOWN
RE SUB DATE - 20.12.19
SHEET NO. -MN/APT-3/2016-04/ARD/A-2/2