

PLAN FOR THE PROPOSED G+V STD. RESIDENSIAL FLAT BUILDING OF 1) SRI SA. JIB GON, 2) SRI SADASHIB GON BOTH ARE S/O SHAMBHUNATH GON, 3) SRI RAJENDRA PRASAD GON, 4) SRI DEBI PRASAD GON, BOTH ARE S/O LATE TRIDIB GON, 5) SMT. SHANTI GON W/O LATE TRIDIB GON, MOUZA:-BHATCHALA, J.L.NO:-37, R.S.PLOT NO:-158, L.R.PLOT NO:-508, R.S.KH.NO - 170, L.R.KH.NO:-1534, 1535, 3247,3248, 3249, HOLDING NO -133 ,AT MAHALLA:-BHATCHALA ,WARD NO:- 35, P.S.- BURDWAN, DIST.- PURBA BARDHAMAN, UNDER BURDWAN MUNICIPALITY.

NATURE OF LAND :- BASTU

AREA OF LAND:- 2799.00 SFT.

OWNER LAND SHOWN IN COLOUR


EXT.CONST. SHOWN IN COLOUR

ROAD SHOWN IN COLOUR

DRAIN SHOWN IN COLOUR



SITE PLAN
SCALE 1"= 16'-0"

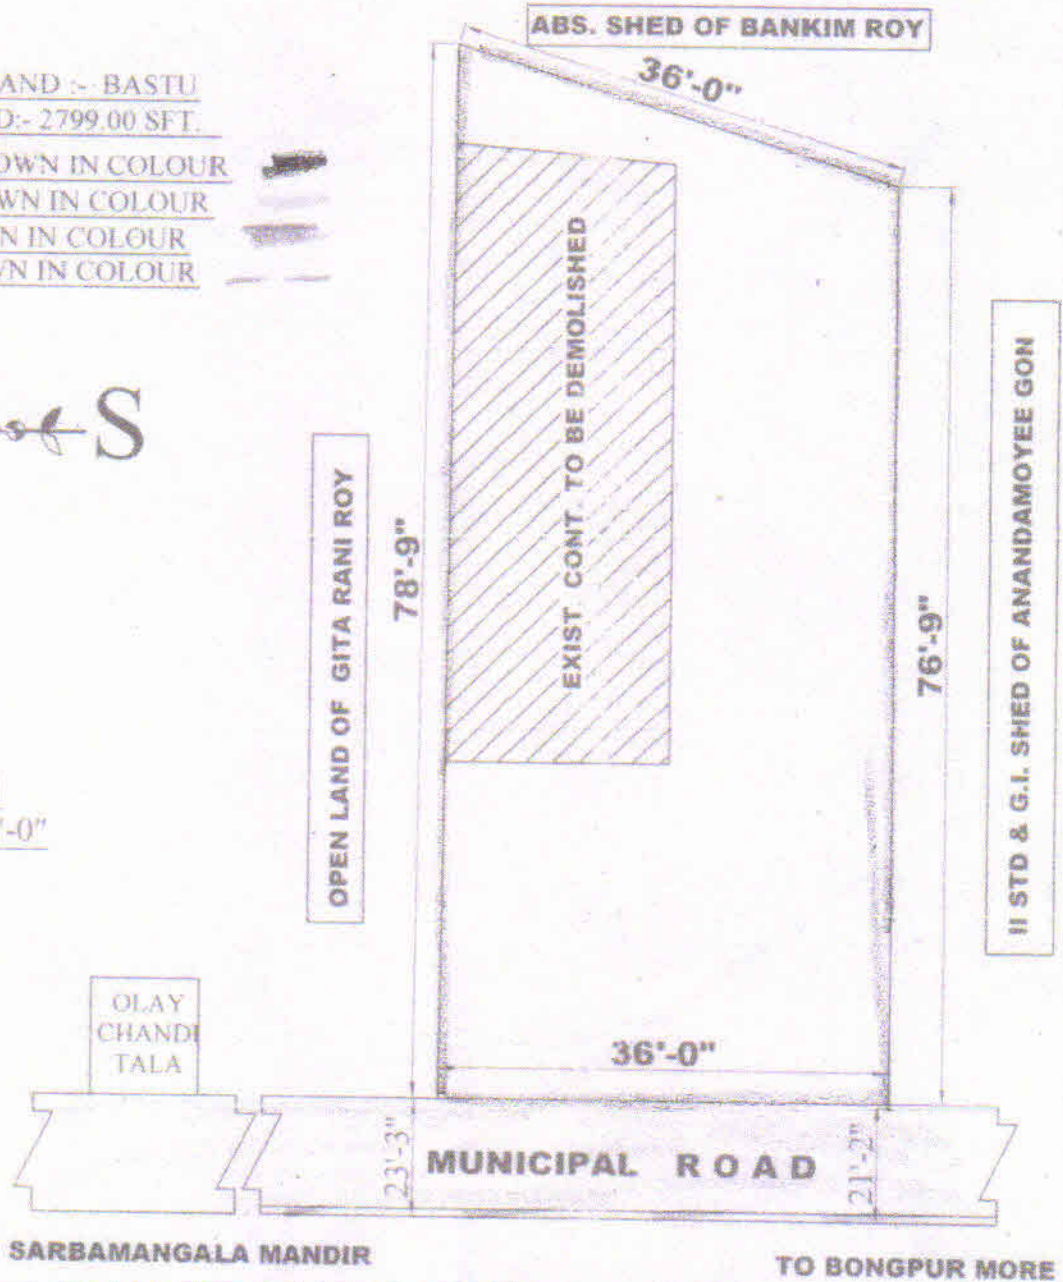

[Signature]
22/10/18
VICE-CHAIRMAN
Chairman
Burdwan Municipality

[Signature]
22/10/18
HEALTH OFFICER

[Signature]
22/10/18
ENGINEER

[Signature]
SUNIRMAL BANDYOPADHYAY
Reg. No- BM/LBS-1/18-19/14
UNDER BURDWAN MUNICIPALITY
DRAWN BY

Sanjib Gon
Sadashib Gon
Rajendra Prasad Gon
Debi Prasad Gon
Shanti Gon

SIGN. OF OWNER