



BLOCK-2

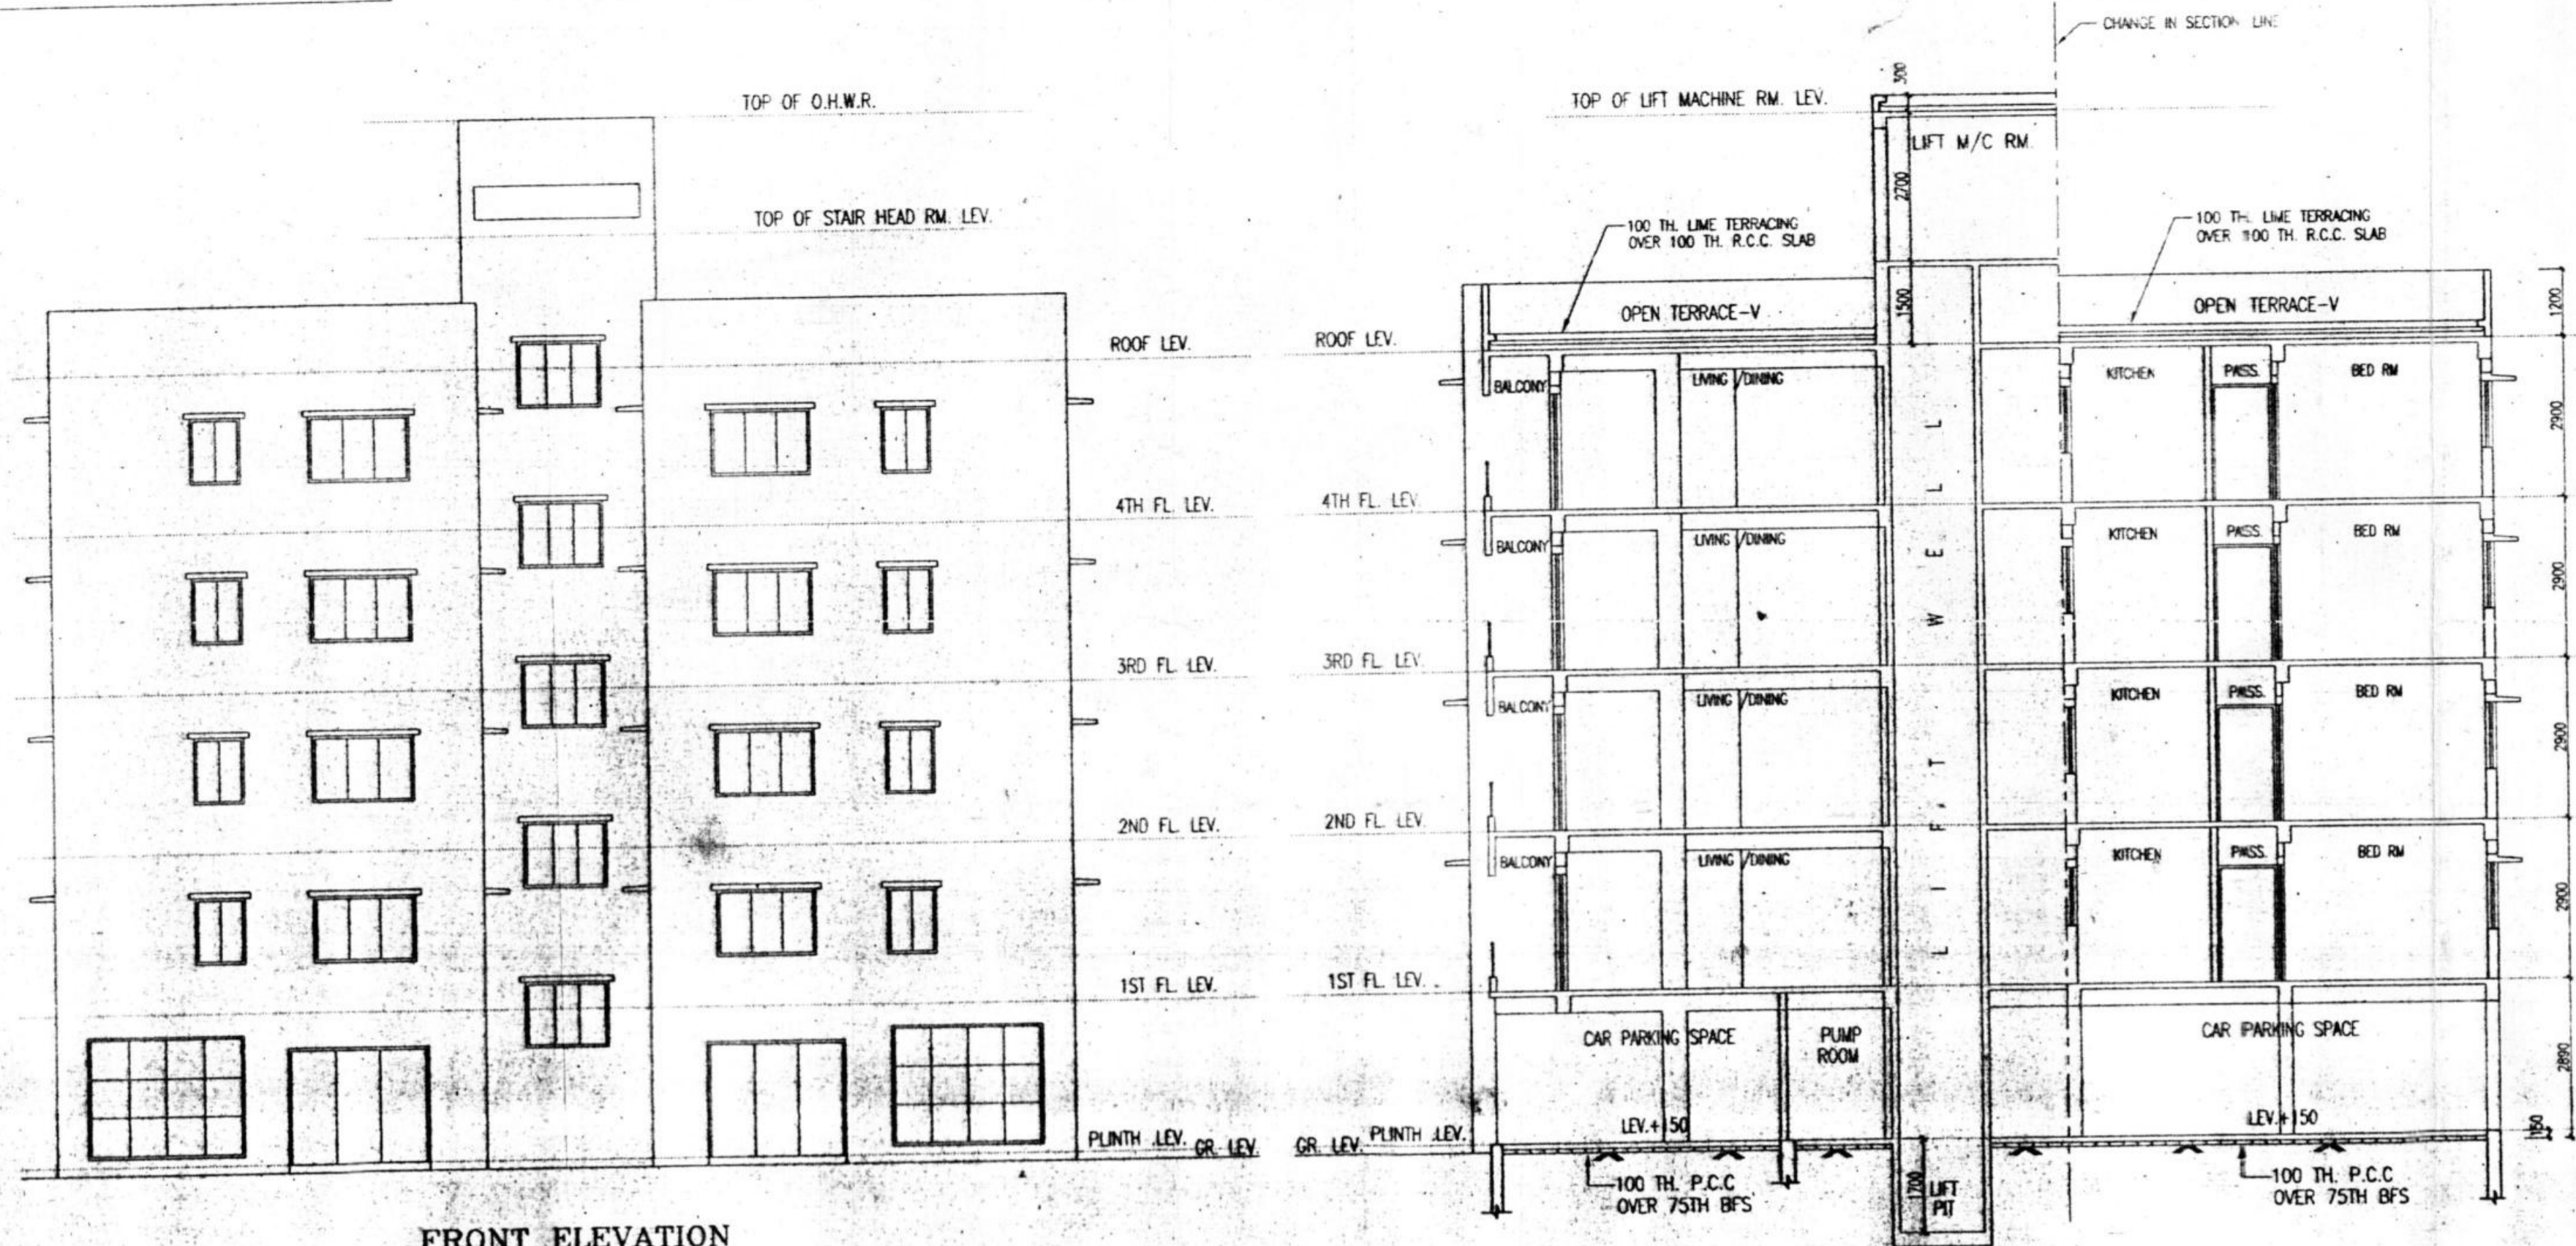


FRONT ELEVATION


SECTION AT - AA

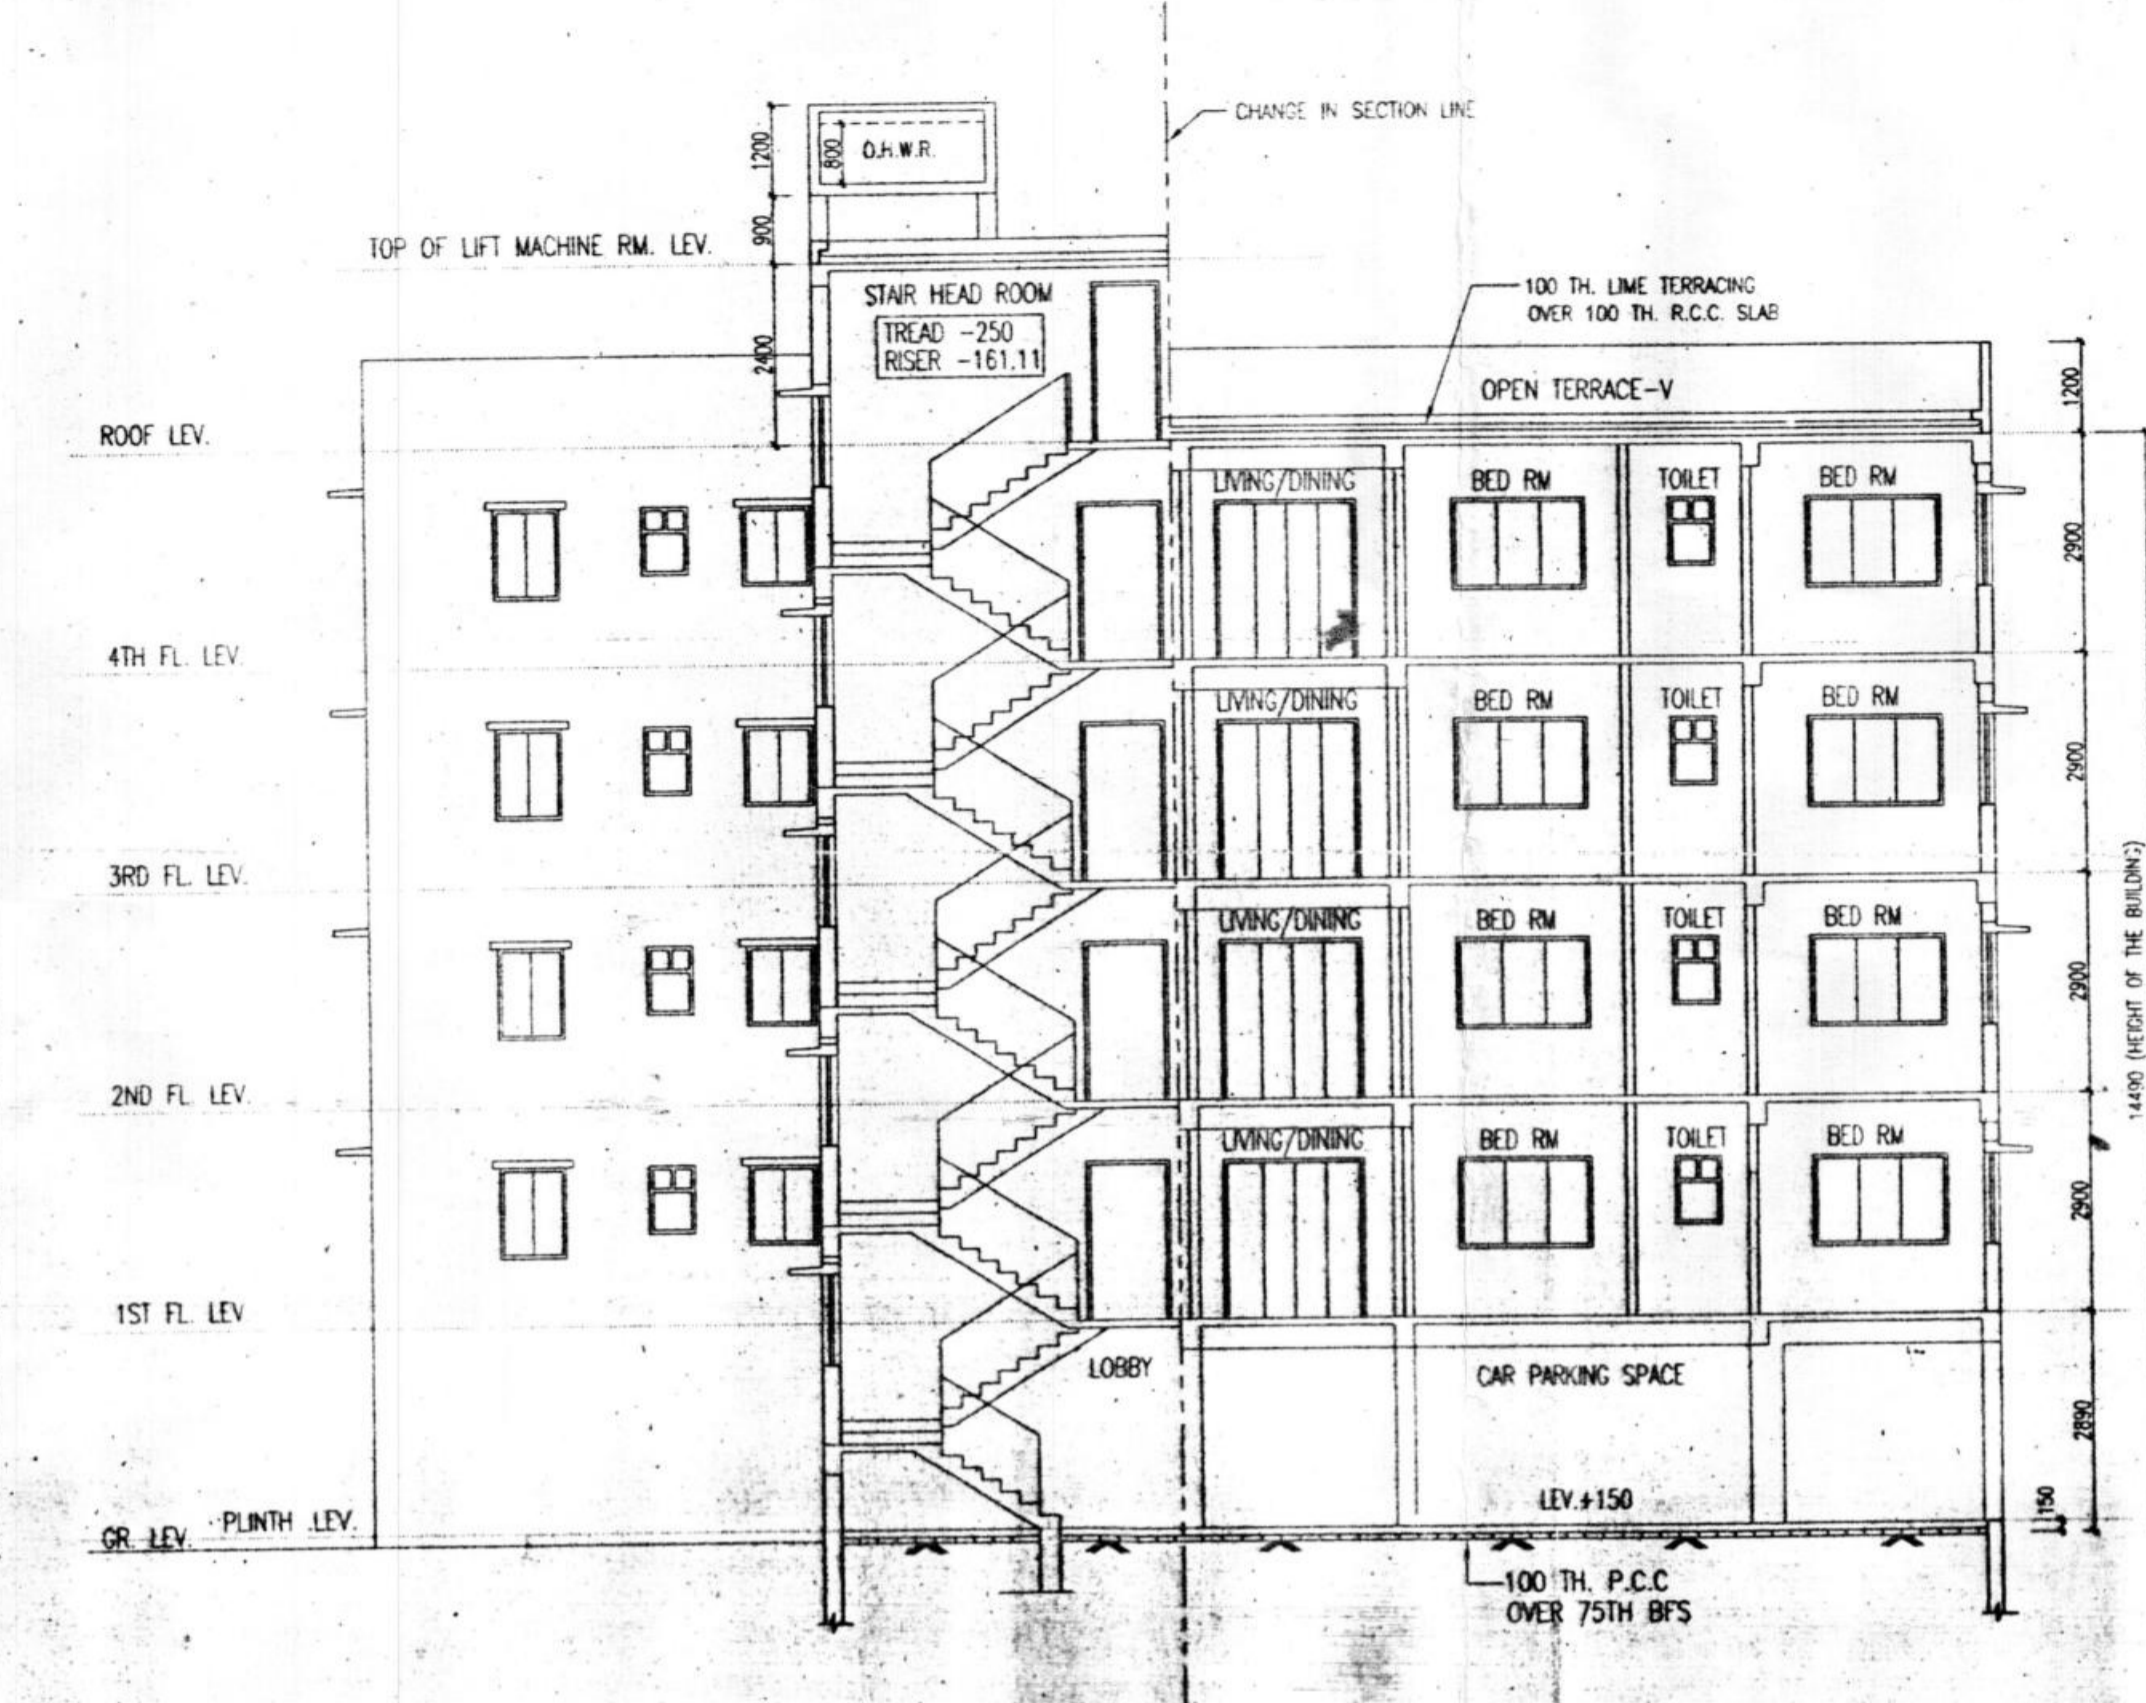


SECTION AT - BB

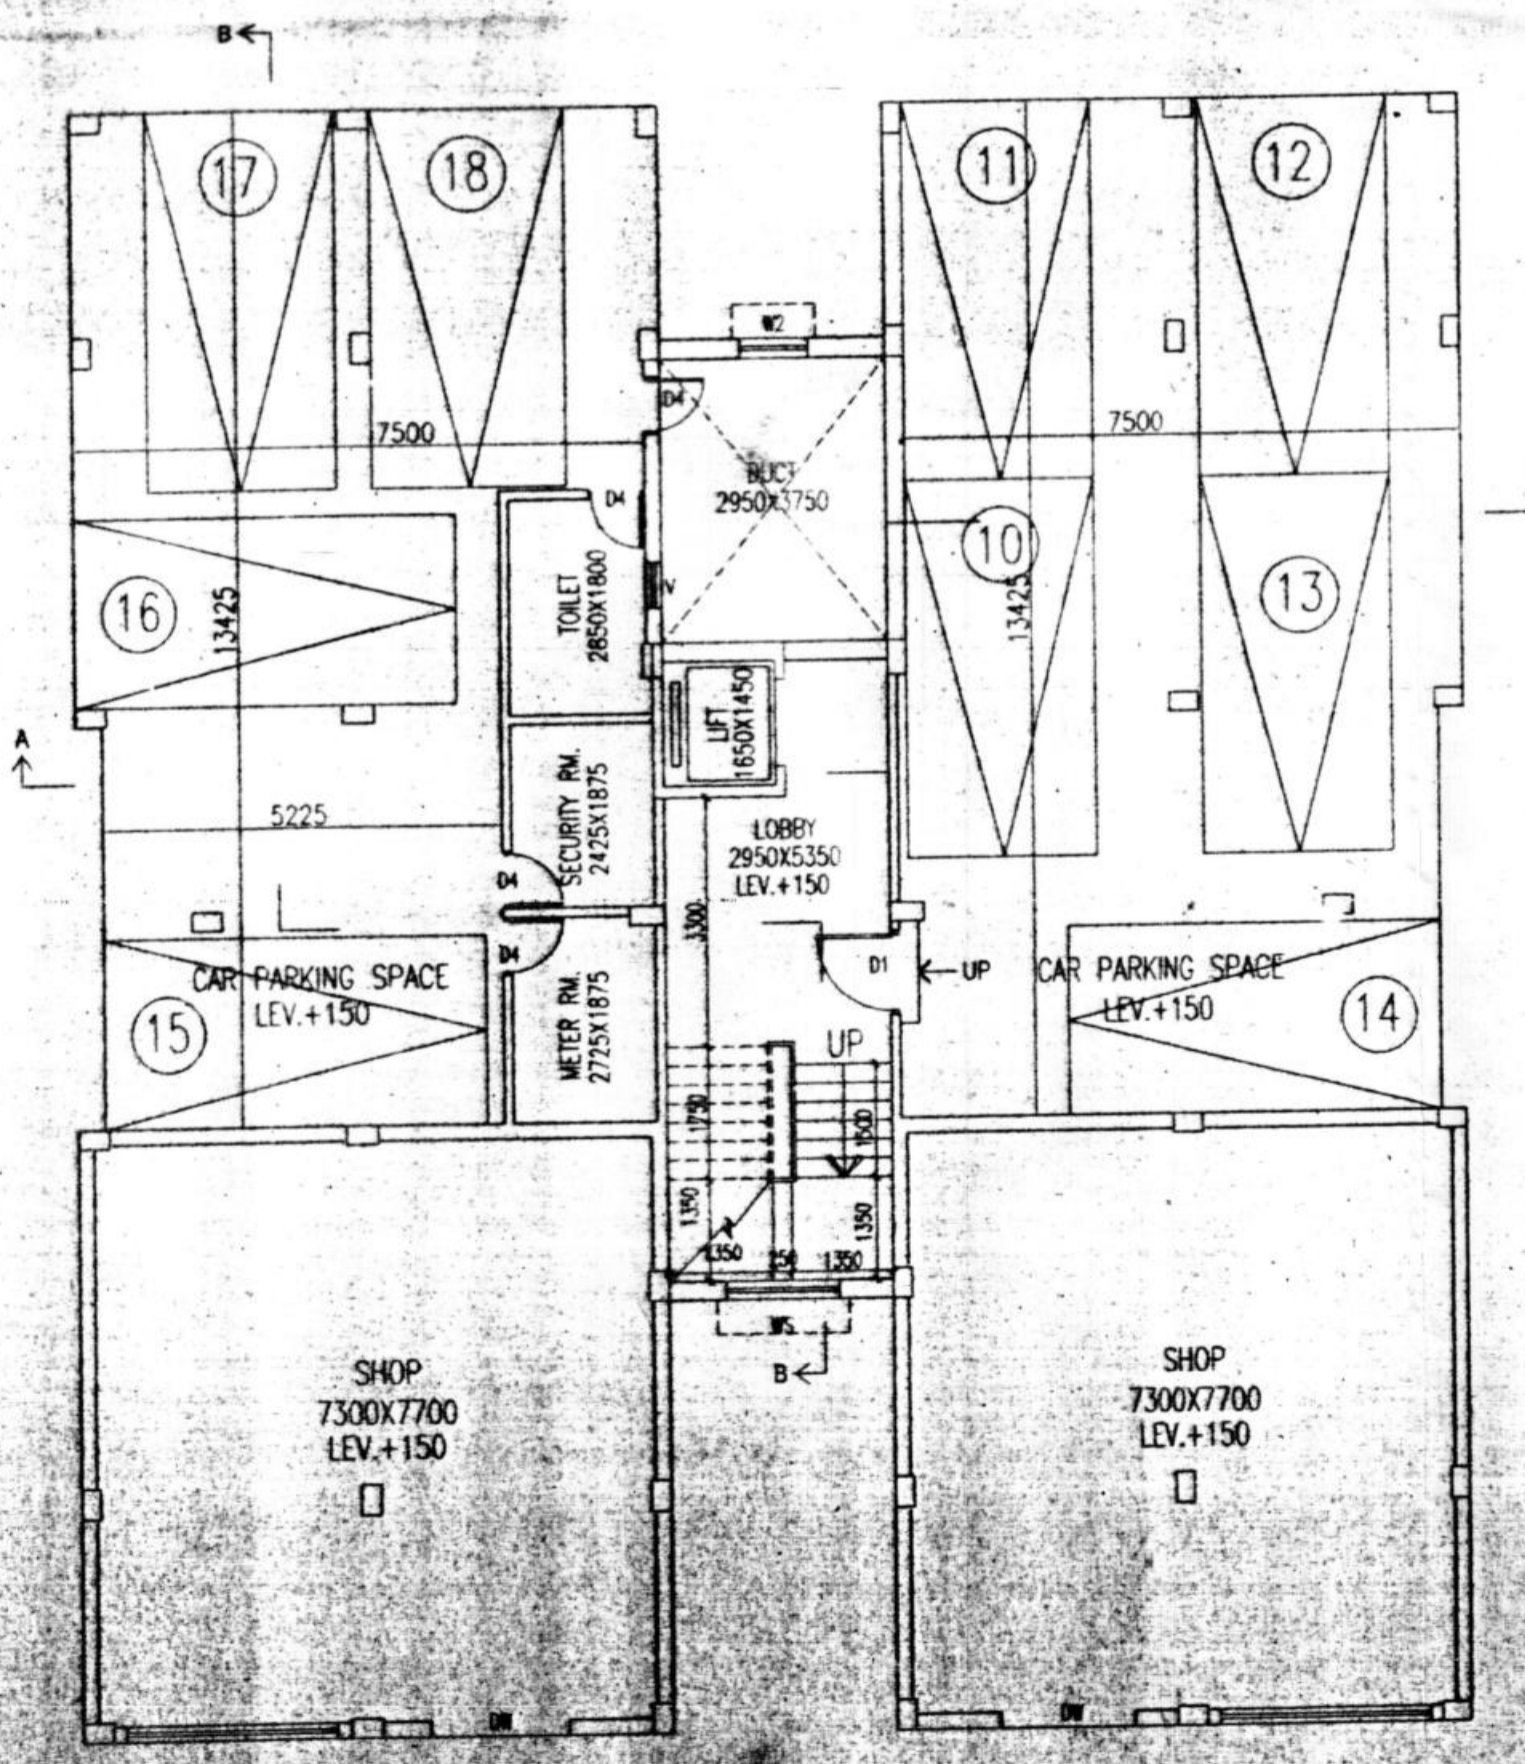

GROUND FLOOR PLAN

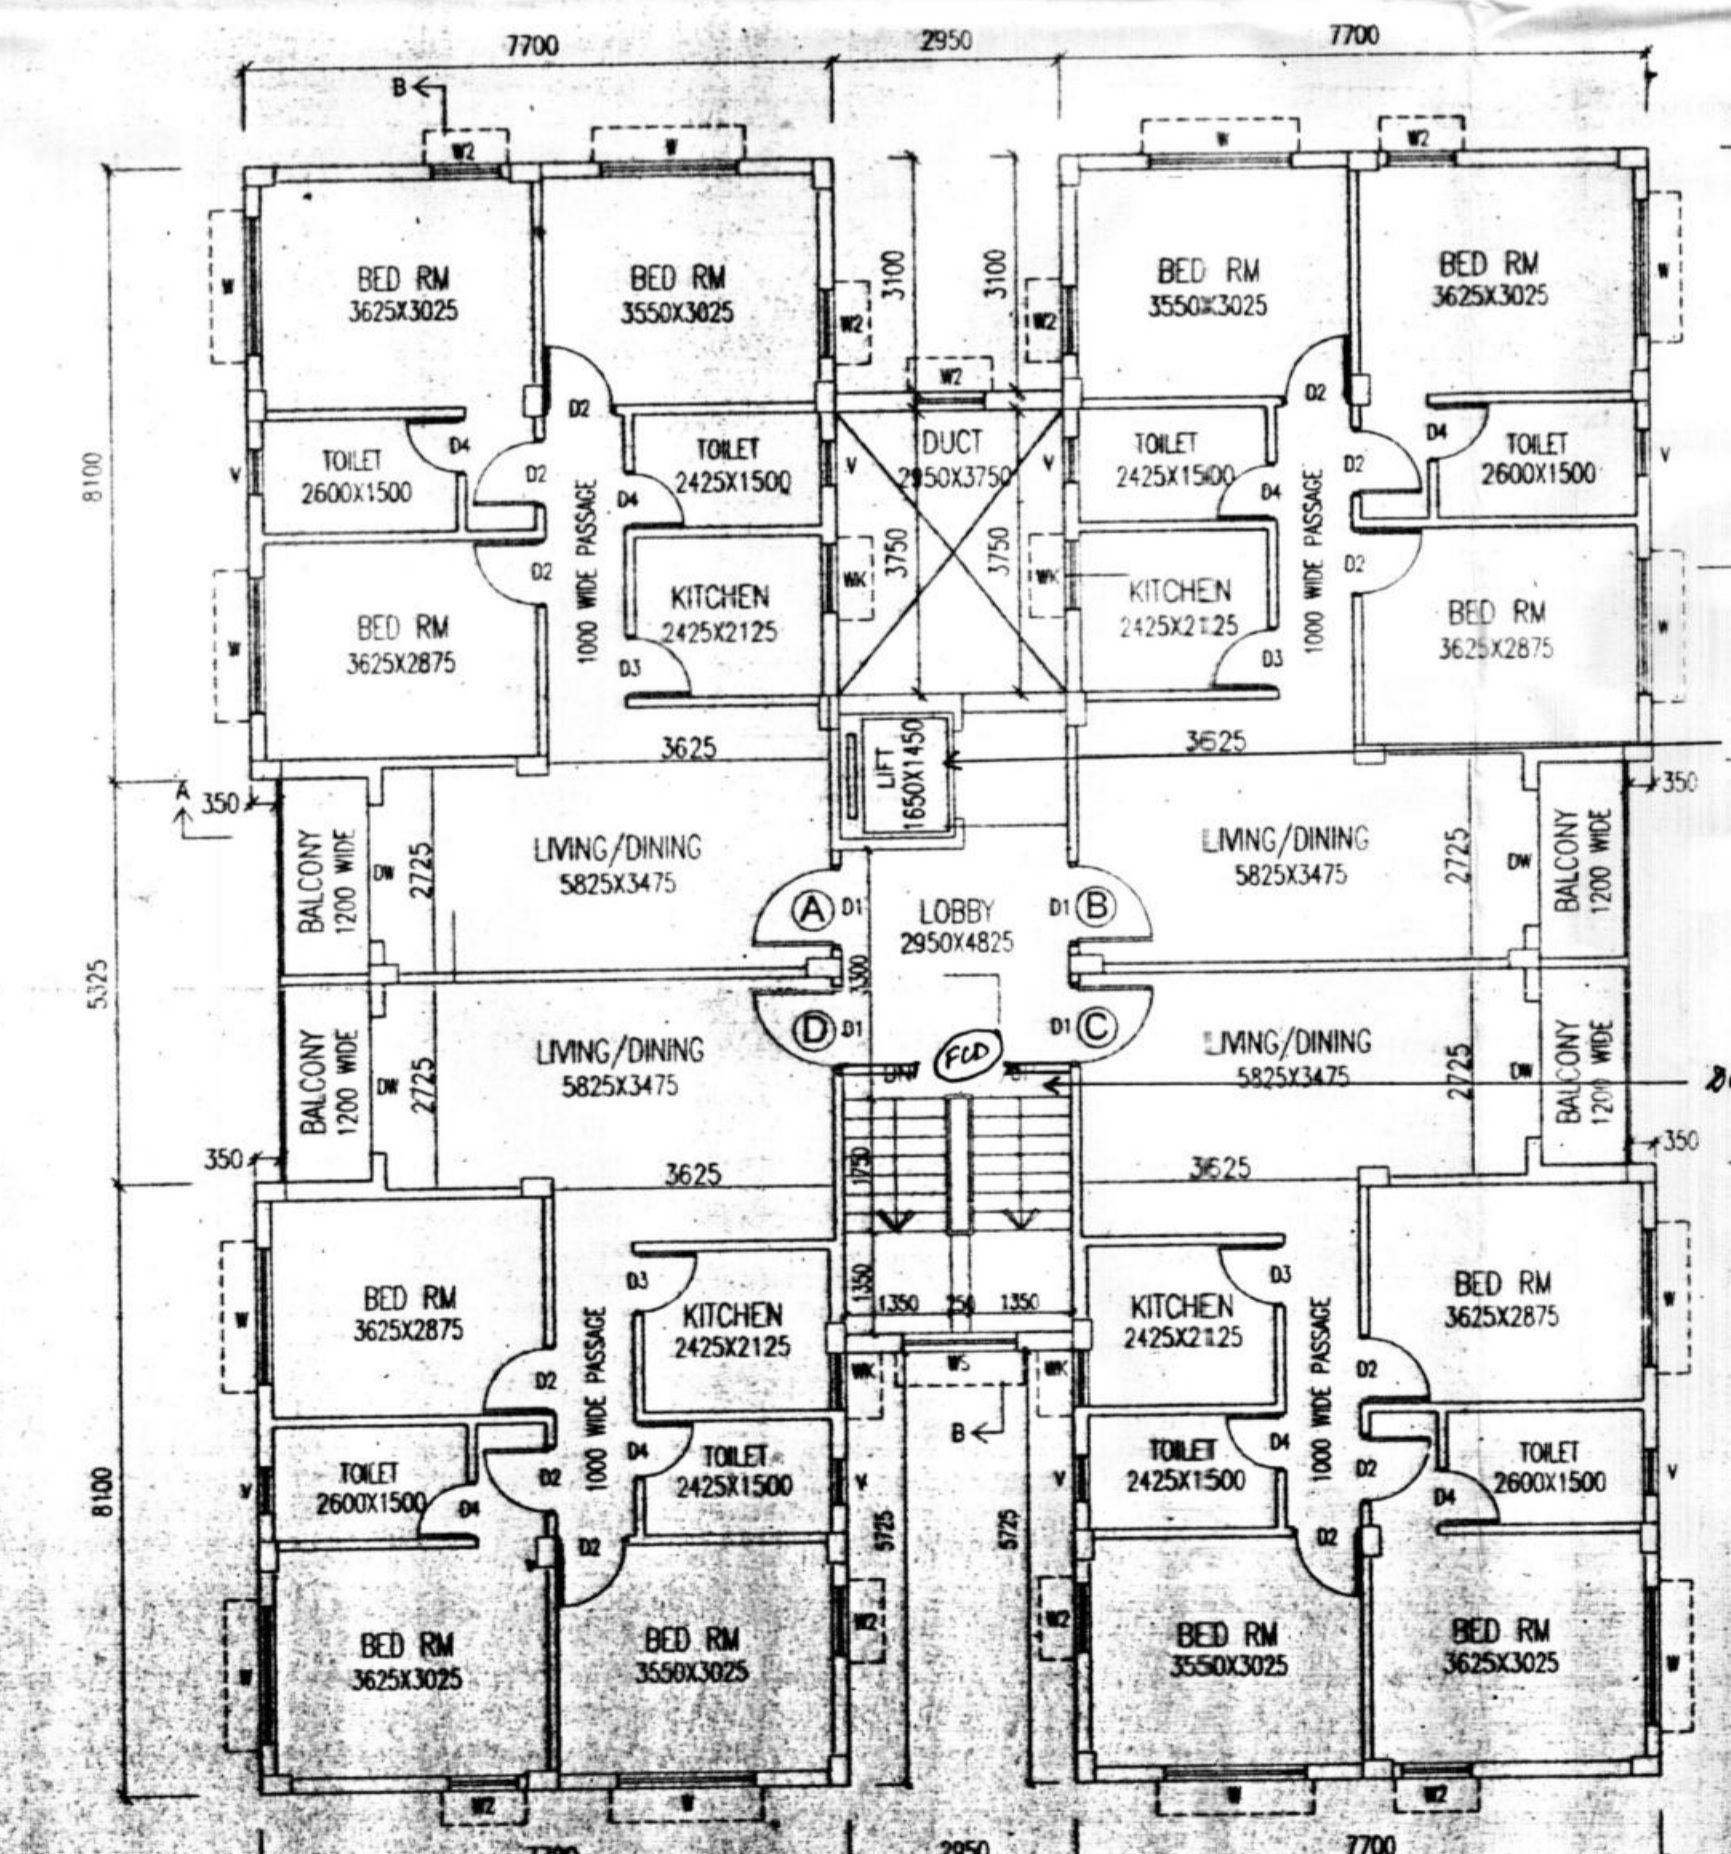

TYPICAL FLOOR PLAN (1ST TO 4TH FLOOR)

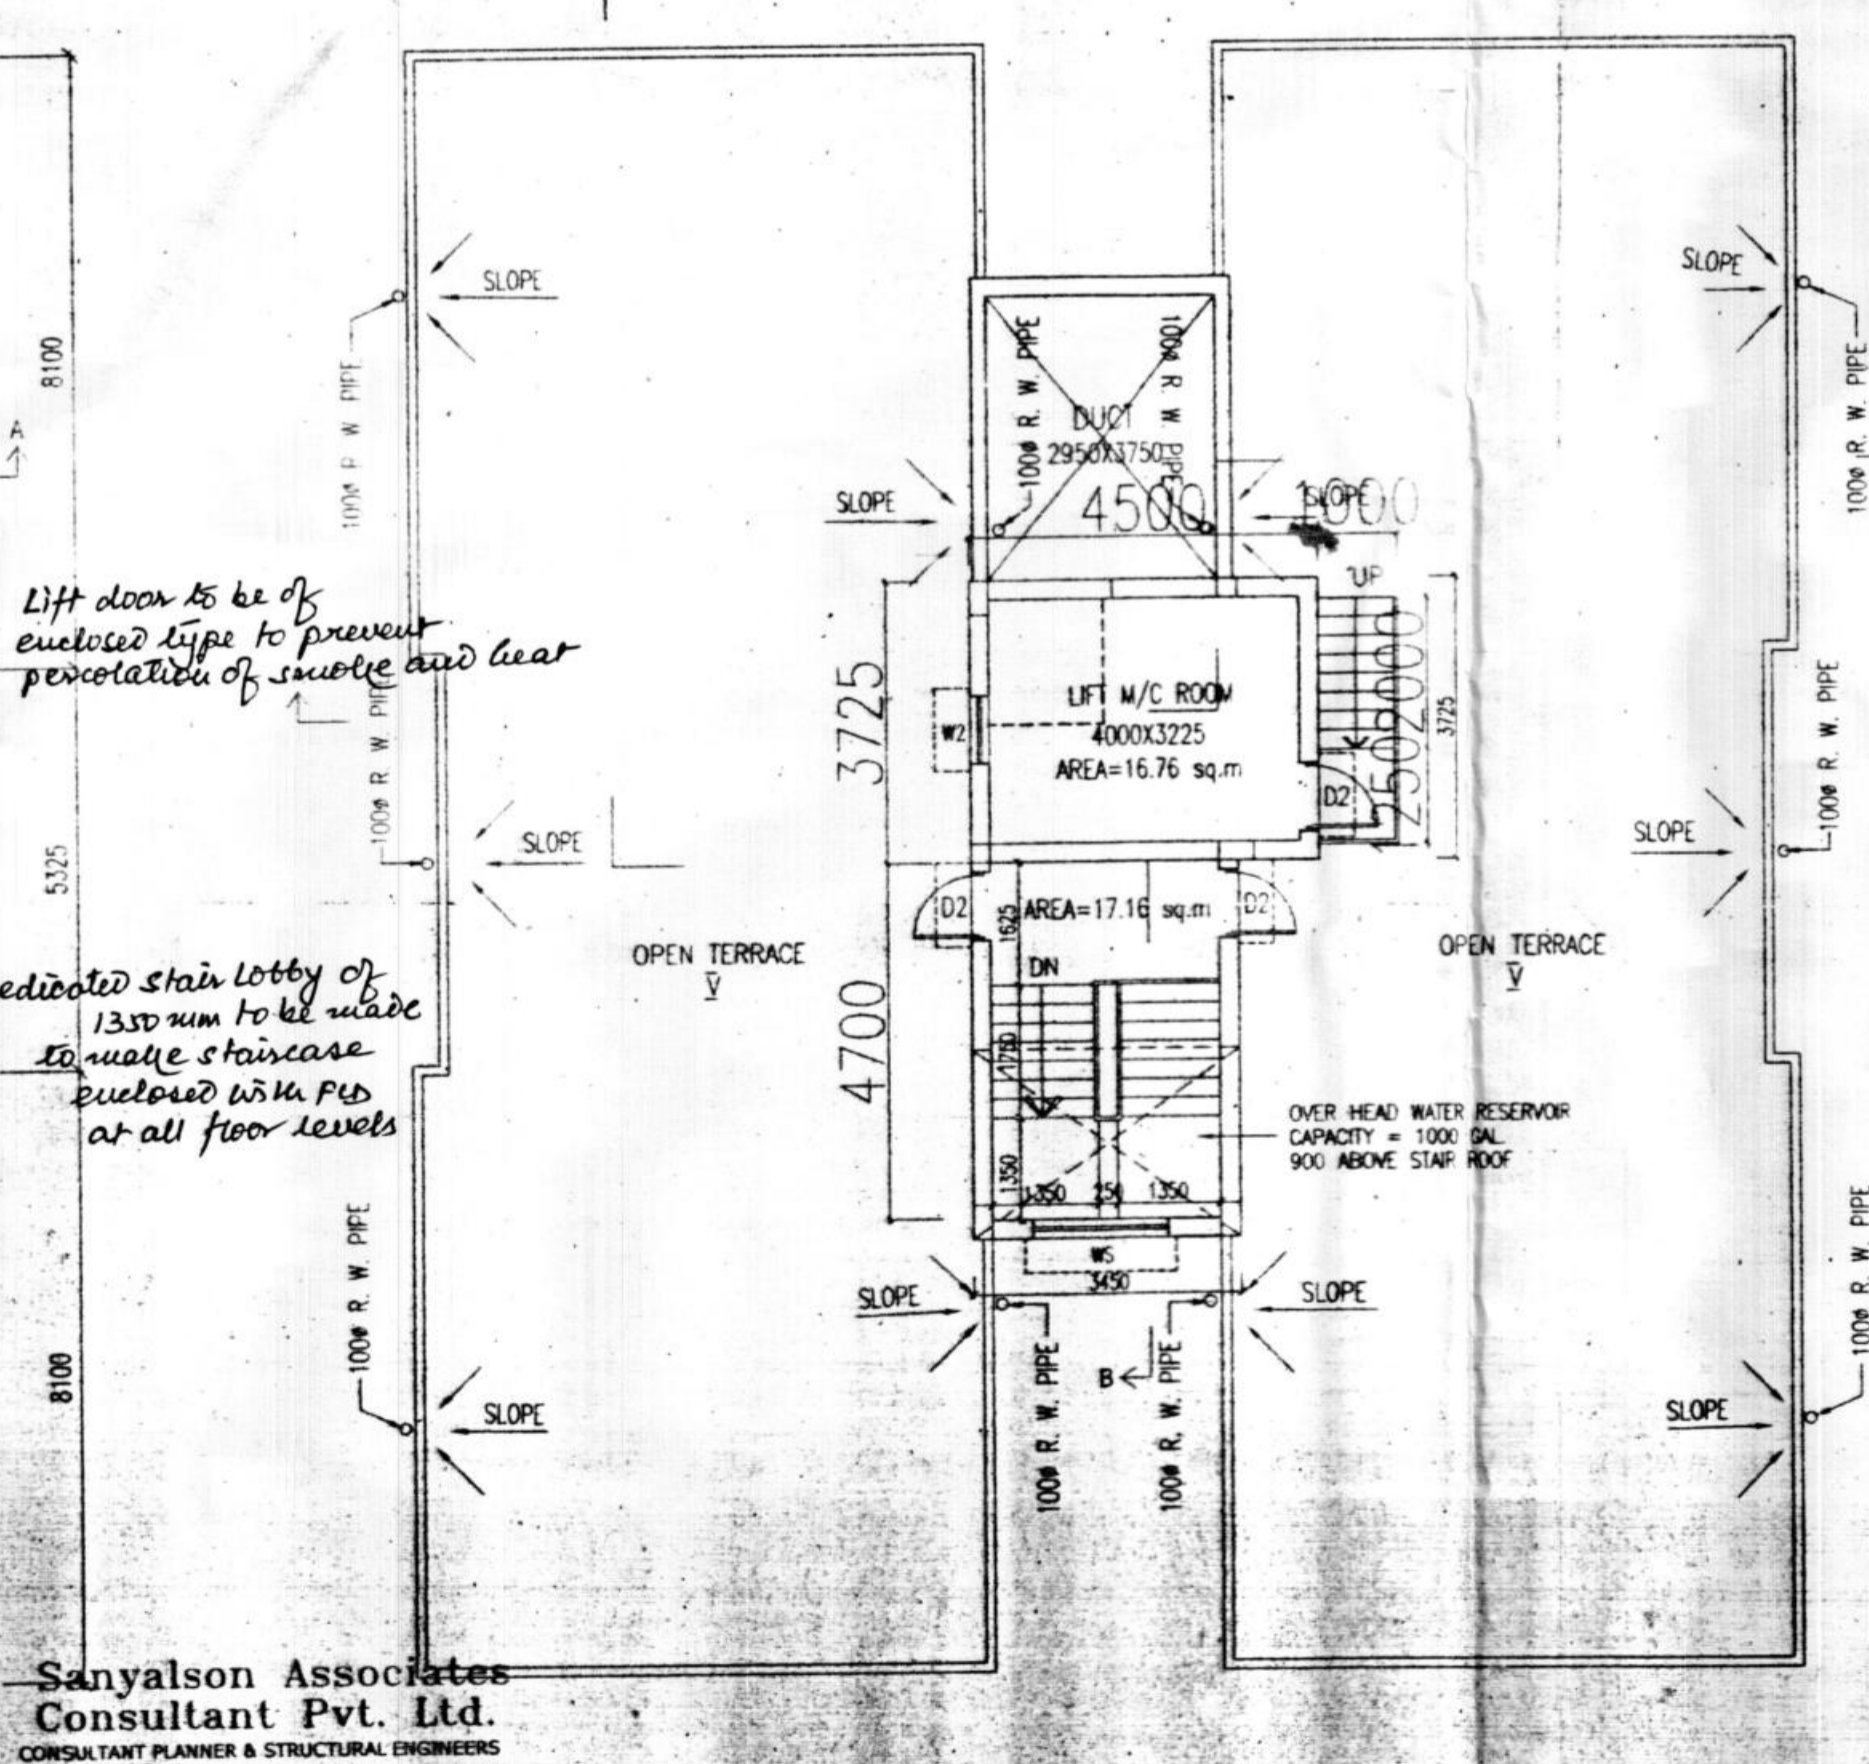

ROOF PLAN

SCHEDULE OF DOORS & WINDOWS									
TYPE	SIZE	UNIT	TYPE	SIZE	UNIT	TYPE	SIZE	UNIT	TYPE
D1	2100	1100X2100	W	900	2100	1500X1200			
D2	2100	900X2100	W	900	2100	1500X1200			
D3	2100	825X2100	W2	900	2100	900X1200			
D4	2100	750X2100	W	1050	2100	900X1050			
DW	2100	1800X2100	WS	900	2100	1500X1200			
D5	2100	1500X2100	V	1200	2100	600X900			

- SPECIFICATION OF BUILDING**
- ALL DIMENSIONS ARE IN MM.
 - 1ST CLASS CONCRETE WORK IN SUPER STRUCTURE.
 - 125X75 MM THK 1ST CLASS BRICK WORK 1:4 WITH H.B. WIRE NETTING.
 - LEAN CONC. 1:3:6 WITH 16 MM DOWN GRADED STONCHIPS.
 - P.C.C. WORK FOR ROOF, SLAB, LINTEL, BEAM, COLUMN (M-15).
 - CEMENT SAND PLASTER 19 MM THK. ON OUTSIDE & INSIDE WALLS ON 12 MM & 8 MM THK. IN CEILING & R.C.C. CHALISA.
 - 20 MM THK. L.P.S. FLOORING WITH NEAT CEMENT AT TOP INC. SURTING.
 - A BRICK FLAT SOLING IN FLOORING & FOUNDATION.
 - MILD STEEL T BARS FOR COLUMNS, BEAMS, LINTELS & SLABS INCLUDING DISTRIBUTORS & BANGERS.
 - WIRE & LABOUR FOR SHUTTERING OF R.C.C. WORKS INCLUDING STOUT PROP. TO BE PLACED AS PER DIRECTION.
 - SANITARY & PLUMBING, FITTING & FINISH COMPLETE AS PER DIRECTION.
 - ALL OUTSIDE WALLS 250 MM THK. & INSIDE WALL 125 & 75 MM THK. AS STATED WITH H.B. WIRE NETTING IN EVERY 3RD LAYER.

CERTIFICATE OF ARCHITECT

THE L.B.A. HAS CERTIFIED ON THE PLAN ITSELF WITH FULL RESPONSIBILITY THAT THE BUILDING PLAN HAS BEEN DESIGNED UP AS TO BE SAFE IN ALL RESPECT INCLUDING CONSIDERATION OF BEARING CAPACITY AND SETTLEMENT OF SOIL ON THE BASIS OF RECOMMENDATION OF GEOTECHNICAL ENGINEER. ALSO THAT THE PLAN HAS BEEN DESIGNED AND DRAWN UP STRICTLY ACCORDING TO THE WEST BENGAL MUNICIPAL BUILDING RULES, 2006.

CERTIFICATE OF STRUCTURAL ENGINEER

CERTIFIED THAT THE SITE HAS BEEN INSPECTED PERSONALLY AND STRUCTURE OF THE BUILDING HAS BEEN DESIGNED BY ME AS TO BE SAFE IN ALL RESPECT INCLUDING CONSIDERATION OF BEARING CAPACITY AND SETTLEMENT OF SOIL ON THE BASIS OF RECOMMENDATION OF GEOTECHNICAL ENGINEER. ALSO THAT THE PLAN HAS BEEN DESIGNED AND DRAWN UP STRICTLY ACCORDING TO THE WEST BENGAL MUNICIPAL BUILDING RULES, 2006.

CERTIFICATE OF OWNER

CERTIFIED THAT I/WE HAVE GONE THROUGH THE WEST BENGAL MUNICIPAL BUILDING RULES 2006 AND UNDERTAKE TO ABIDE BY THOSE RULES DURING AND AFTER THE CONSTRUCTION OF BUILDING AND WE SHALL NOT ON LATER DATE MAKE ANY ADDITION OR ALTERATION TO THIS PLAN.

JASMINE COMMOTRADE PVT. LTD.
Authorized Signatory / Director

SIGNATURE OF OWNER

TITLE - BLOCK-2

GROUND FLOOR PLAN, TYPICAL FLOOR PLAN, ROOF PLAN, FRONT ELEVATION & SECTIONS

PROJECT

PROPOSED PLAN OF G+4 STORED RESIDENTIAL BUILDING (14.5 MT. HT.) AT HOLDING NO.-456, DARIR ROAD, WARD NO.-25, L.R. DAG NO.-505, 506, 582, 583, 584, 586, 587, 588, 589, 590, L.R. KHATAN NO.-2853, 2854, 2855, 2856, 2857, 2858, 2859, 2860, 2861, 2862, 2863, 2864, 2865, 2866, 2867, 2868, 2869, 2870, 2871, 2872, 3031, J.L. NO.-71, MOUZA-JAGADDAL, P.S.-SONARPUR, UNDER RAJPUR, SONARPUR MUNICIPALITY, DISTRICT- SOUTH 24 PARGANAS

DATE	JOB NO.	DEALT	CHECKED	NO
22.12.14	ARB-ARH/426/2012	GARG	INPRMAL	4 OF 10

SCALE 1:100

Sanyalson Associates Consultant Pvt. Ltd.
CONSULTANT PLANNER & STRUCTURAL ENGINEERS
P-157 KANUNGO PARK KOLKATA-94

Approval of S.A.E. OFFICE USE ONLY

Director
W.B. Fire & Emergency Services
Govt. of West Bengal

10/12/14