

DOORS	WIDTH	HEIGHT	MKG	WIDTH	HEIGHT
D	1200	2100	W1	1500	1500
D1	1000	2100	W2	1200	1500
D2	900	2100	W3	900	1500
D3	800	2100	W3	750	600
SD	2000	2100			

CERTIFICATE OF OWNER/DEVELOPER:
I HEREBY CERTIFY THAT THE FOUNDATION AND SUPERSTRUCTURE OF THE BUILDING PROPOSED FOR CONSTRUCTION ON PLOT AT HOLDINGS NO. 78/79/A, G.T. ROAD (WEST) SERAMPORE HOOGHLY, J.L. NO. 13 HAVE BEEN SO DESIGNED BY ME/US THAT THE BUILDING FOUNDATION AND SUPERSTRUCTURE WILL BE SAFE IN ALL RESPECTS INCLUDING THE CONSIDERATION OF BEARING CAPACITY AND SETTLEMENT OF SOIL ETC.

CERTIFICATE OF STRUCTURAL ENGINEER:
I HEREBY CERTIFY THAT THE FOUNDATION AND SUPERSTRUCTURE OF THE BUILDING PROPOSED FOR CONSTRUCTION ON PLOT AT HOLDINGS NO. 78/79/A, G.T. ROAD (WEST) SERAMPORE HOOGHLY, J.L. NO. 13 HAVE BEEN SO DESIGNED BY ME/US THAT THE BUILDING FOUNDATION AND SUPERSTRUCTURE WILL BE SAFE IN ALL RESPECTS INCLUDING THE CONSIDERATION OF BEARING CAPACITY AND SETTLEMENT OF SOIL ETC.

For AS-15/11/2014
K. Koushik Sengupta
B.E. (CIVIL), M.E. (STRUCTURES)
E.S.E. (17/76, K.C.C.)
SIGNATURE OF STRUCTURAL ENGINEER

For AS-15/11/2014
K. Koushik Sengupta
B.E. (CIVIL), M.E. (STRUCTURES)
E.S.E. (17/76, K.C.C.)
SIGNATURE OF STRUCTURAL ENGINEER

For AS-15/11/2014
K. Koushik Sengupta
B.E. (CIVIL), M.E. (STRUCTURES)
E.S.E. (17/76, K.C.C.)
SIGNATURE OF STRUCTURAL ENGINEER

For AS-15/11/2014
K. Koushik Sengupta
B.E. (CIVIL), M.E. (STRUCTURES)
E.S.E. (17/76, K.C.C.)
SIGNATURE OF STRUCTURAL ENGINEER





PROJECT	MOLLA	DAGNO	KHATIAN NO.	J.L. NO.
1. SERAMPORE	78	28284	13	13
2. SERAMPORE	74	27817	13	13
3. SERAMPORE	75, 76, 77	27770	13	13
4. SERAMPORE	75, 76	27739	13	13
5. SERAMPORE	74, 75	27798, 27816	13	13
6. SERAMPORE	75, 76, 77	27772	13	13
7. SERAMPORE	75, 76	27773	13	13
8. SERAMPORE	74, 75, 33	27815	13	13
9. SERAMPORE	81	28285	13	13
10. SERAMPORE	82	27819	13	13
11. SERAMPORE	75, 76	27771	13	13
12. SERAMPORE	81, 82	27885	13	13

PROPOSED 2 NOS G+X, 1 NOS G+XI STORED RESIDENTIAL & 1 NOS G+II STORED MERCANTILE BUILDING AT HOLDING NO. 78/79/A, G.T. ROAD (WEST) SERAMPORE HOOGHLY, MOUZA - SERAMPORE, J.L. NO. 13, DIST. - HOOGHLY

TITLE: FLOOR PLANS, DETAILS OF SEPTIC TANK & U.G.R.
SUBMISSION DRAWING

DRG. NO. MA/SERAMPORE (R)/ARCH/SD/02
REV. DATE 11.00.15
SCALE 1:100
DATE 09.10.2014
CHECKED [Signature]
DATE 09.10.2014
DEALT [Signature]
DATE 09.10.2014
PREPARED [Signature]

MAHESHWARI & ASSOCIATES
37A, BAKER ROAD, 2ND FLOOR, KODAKATA, HOOGHLY
TEL: 85228594, www.maheshwariassociates.com

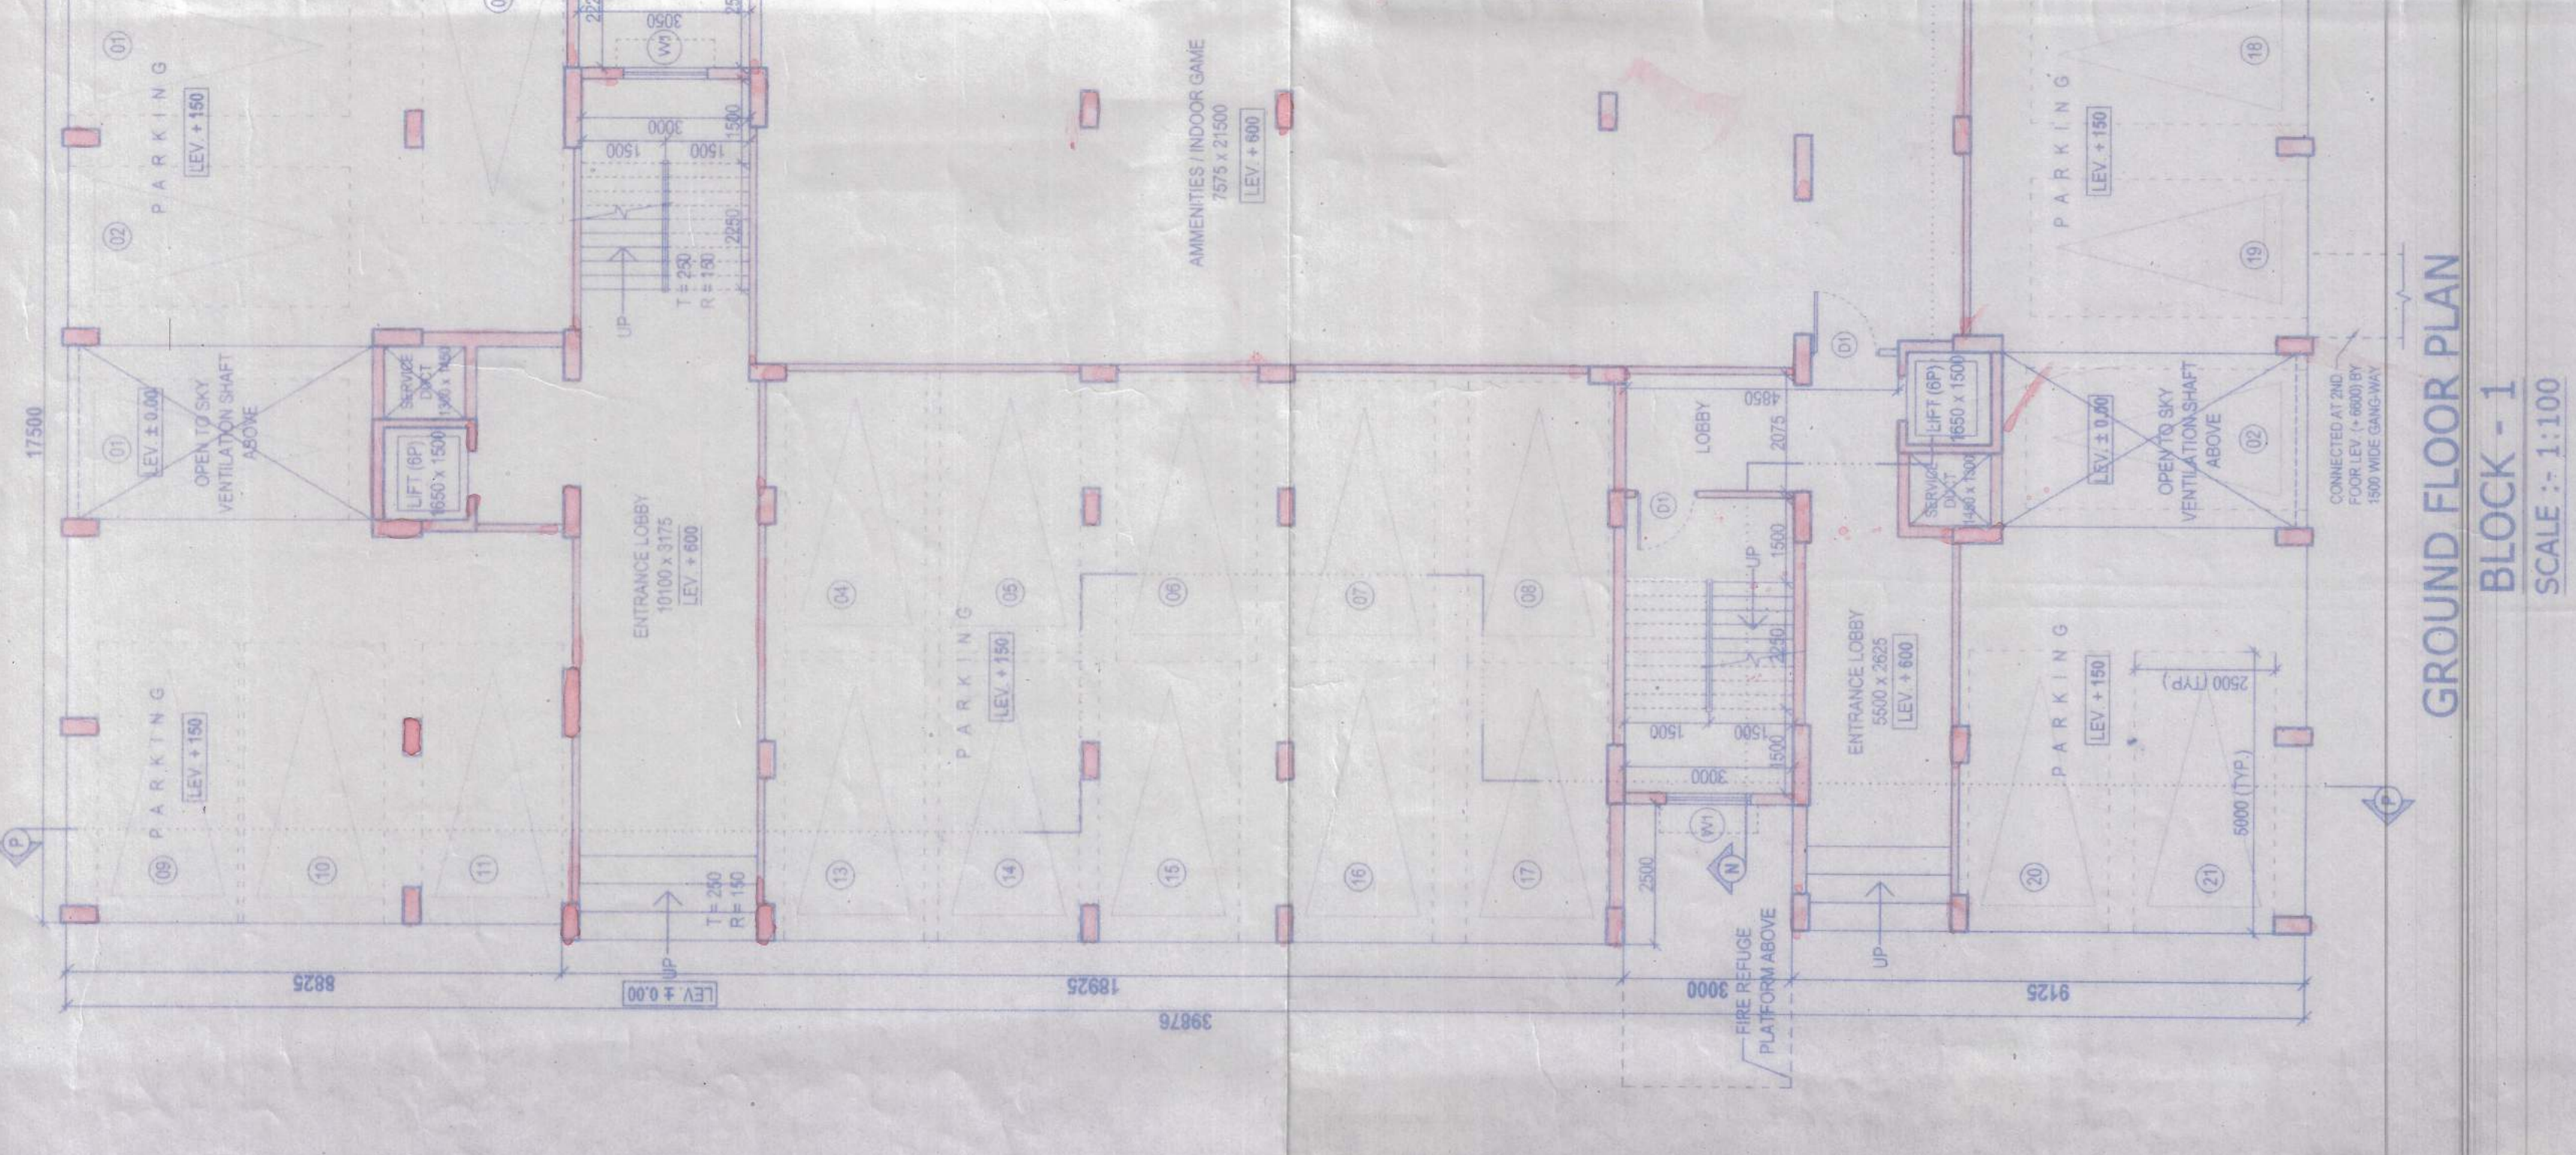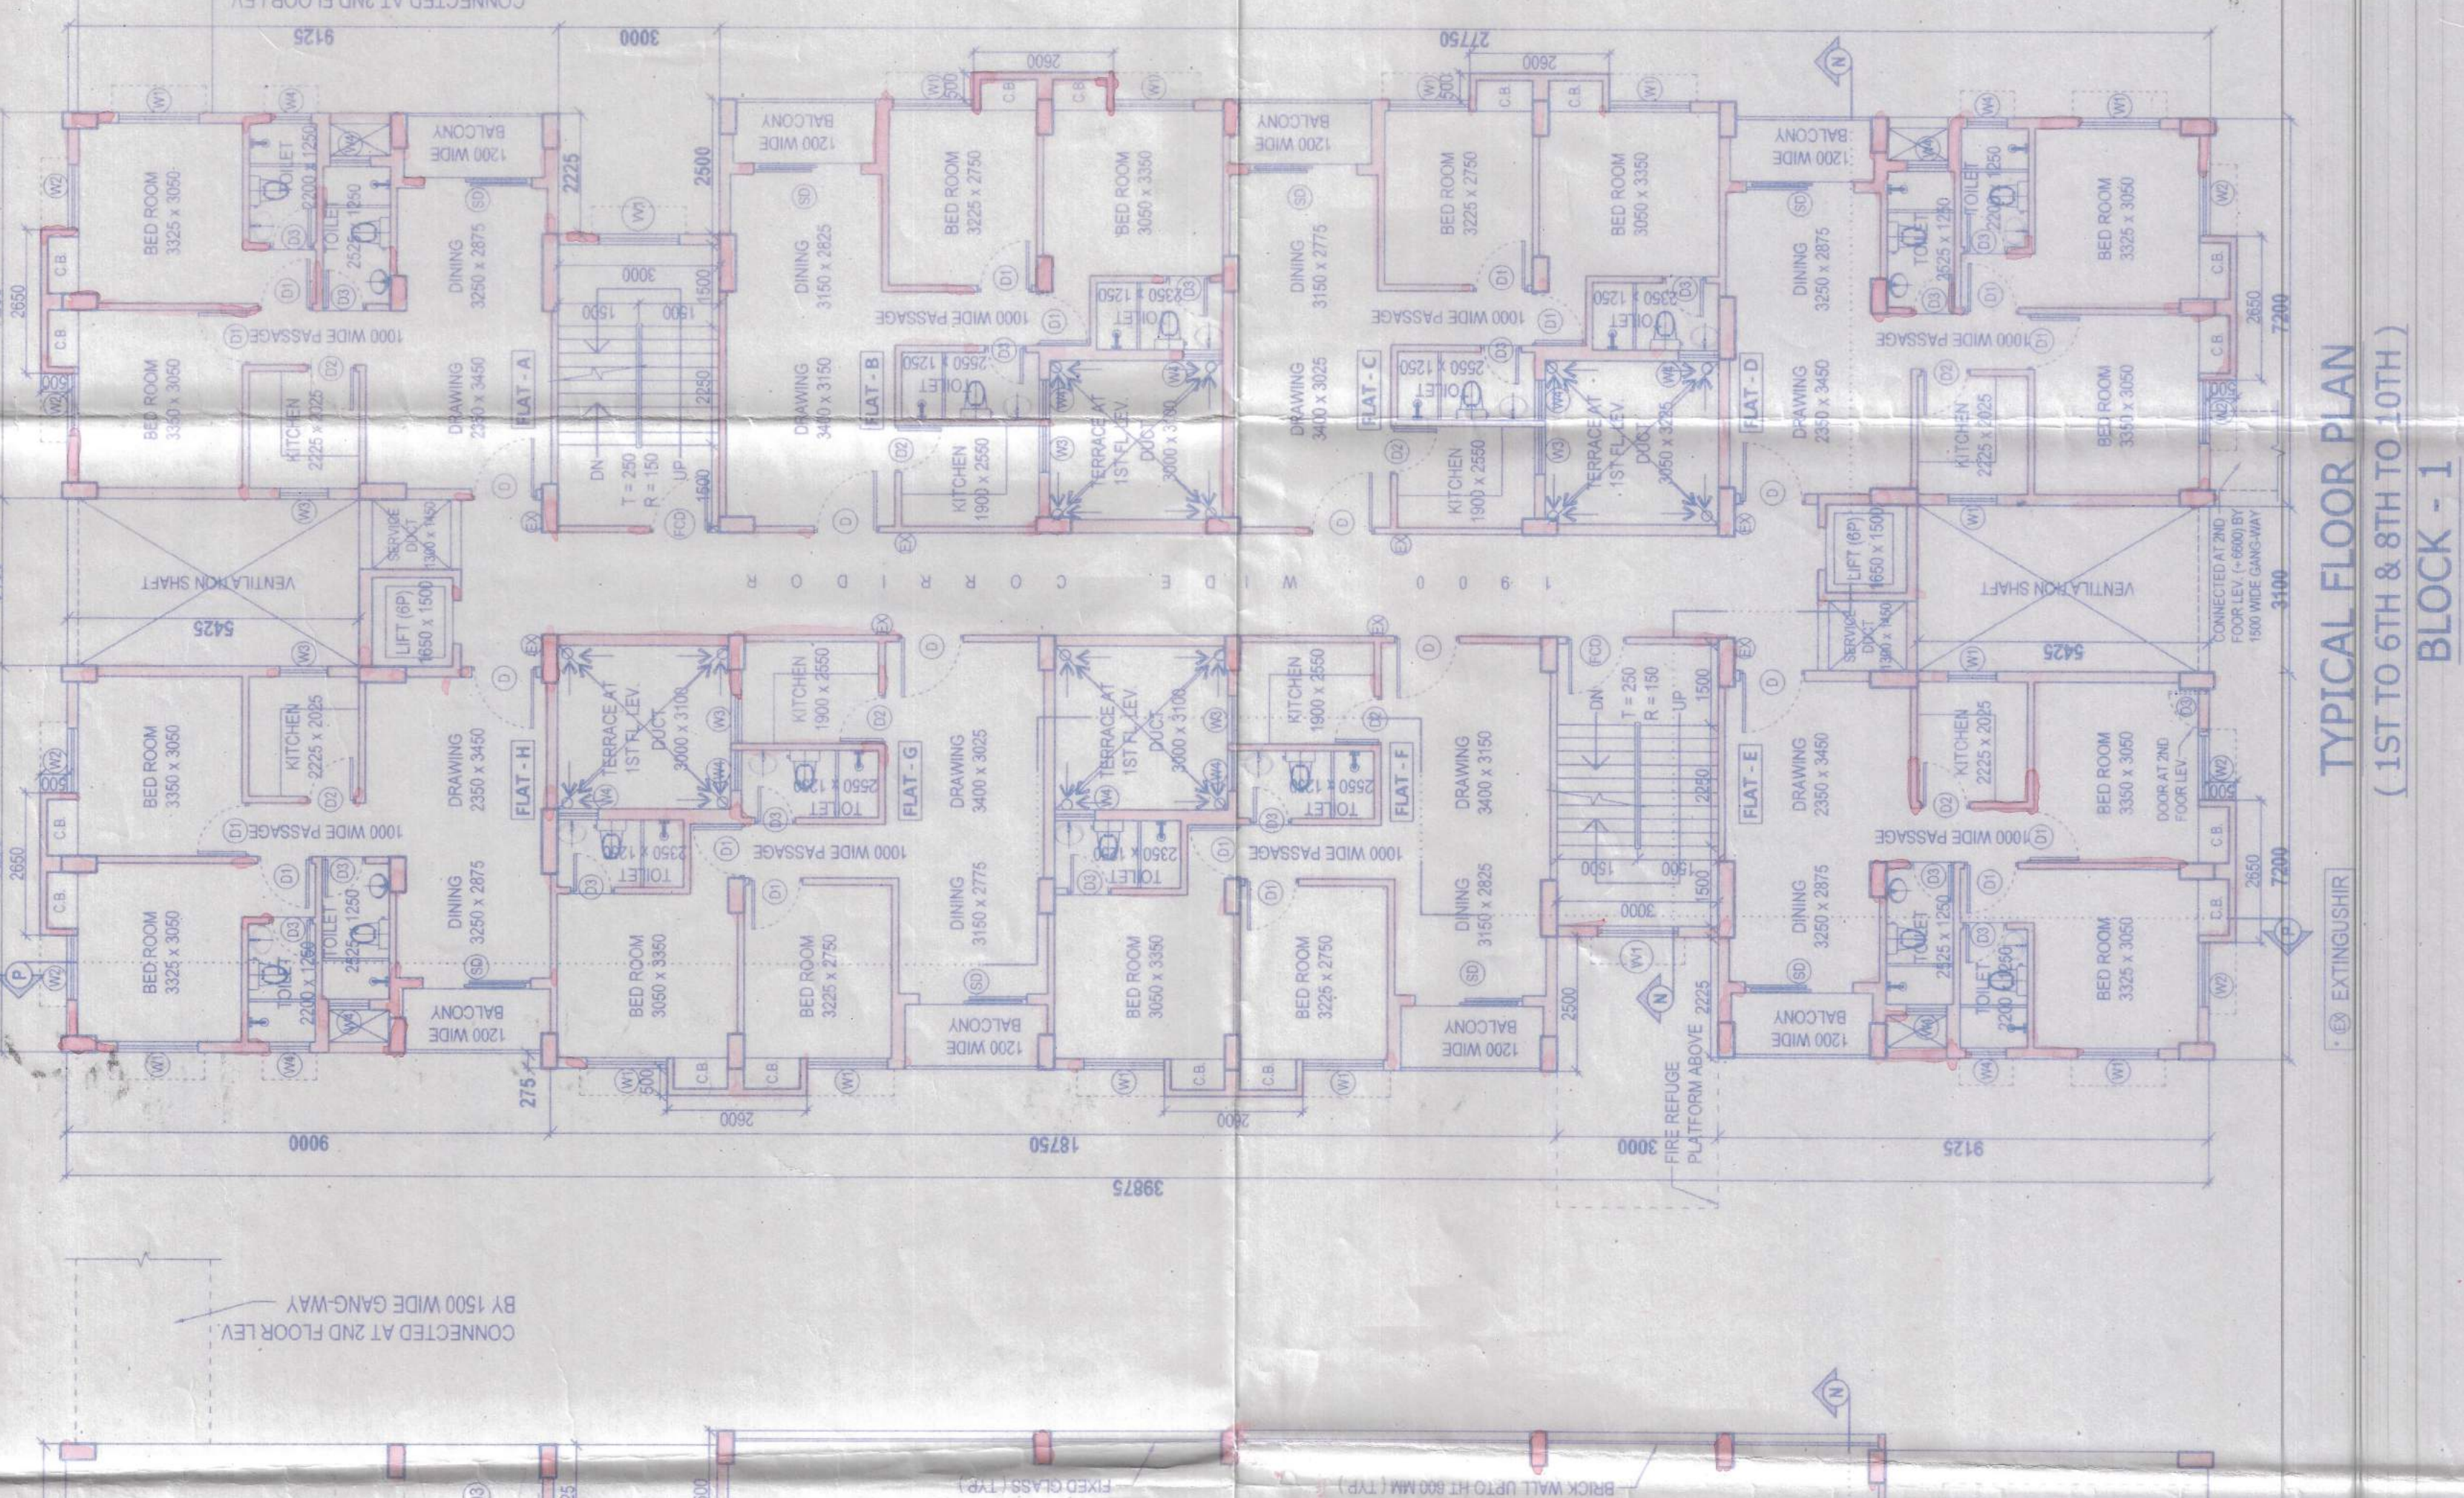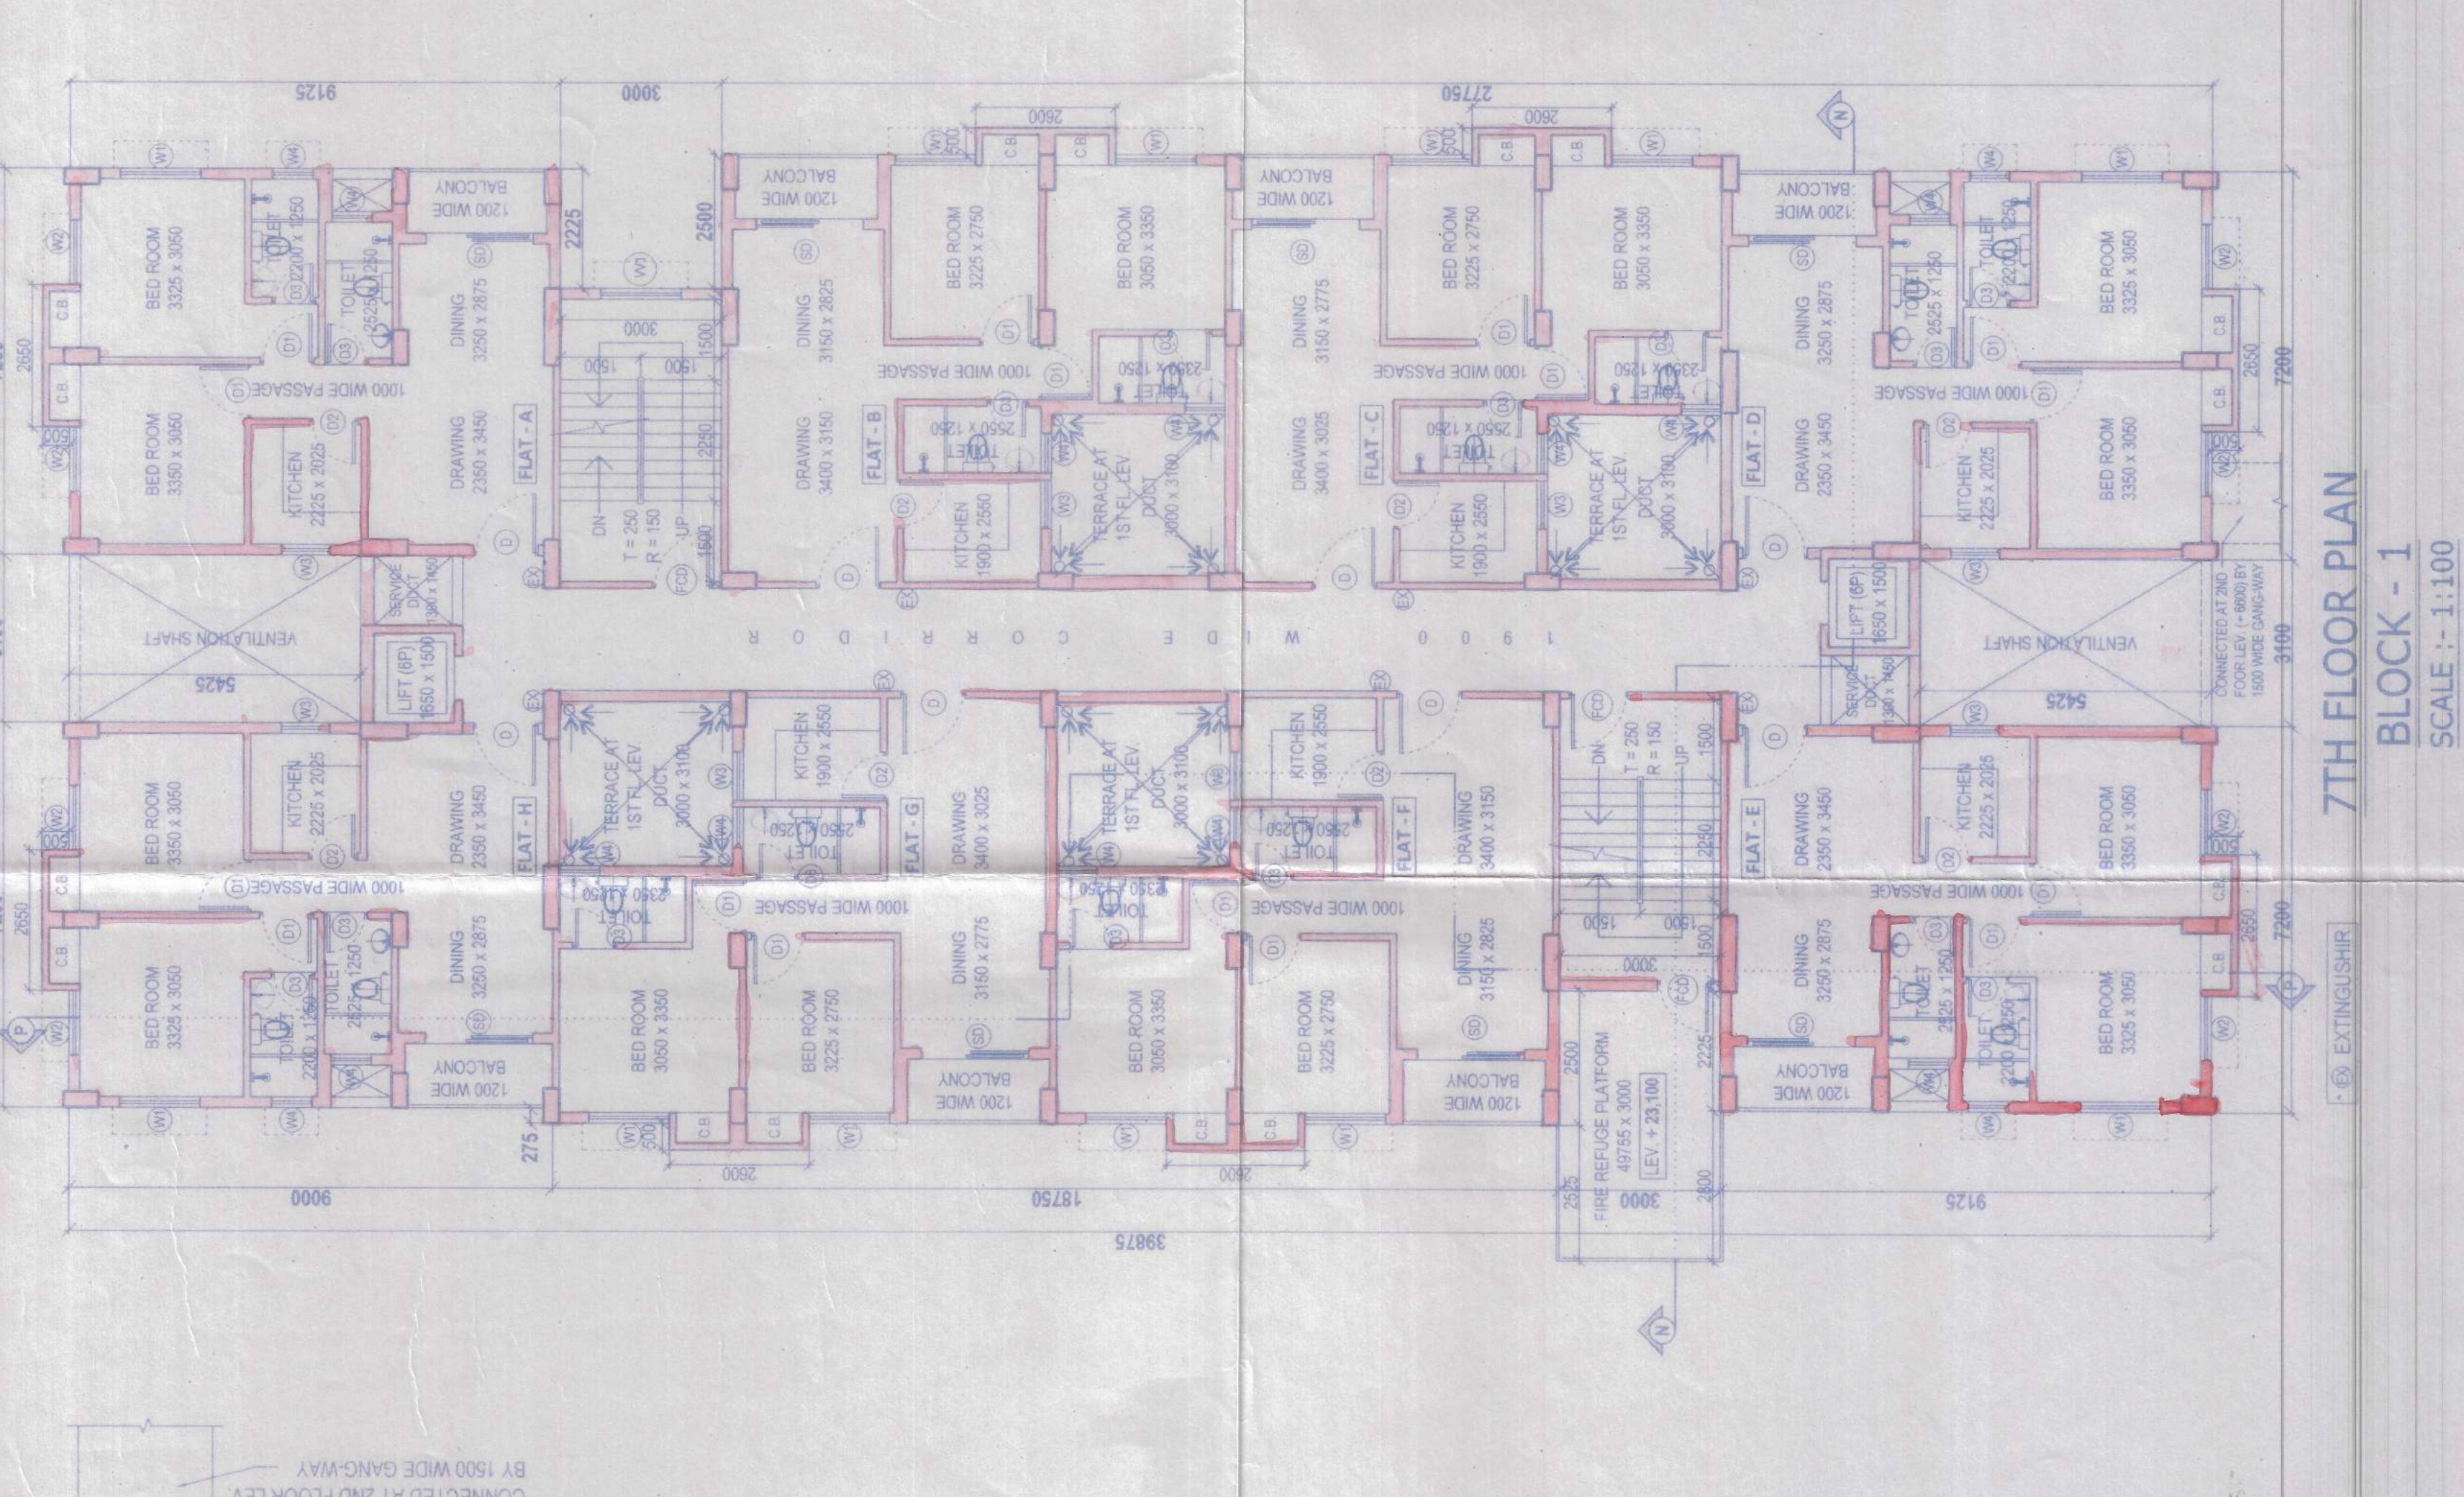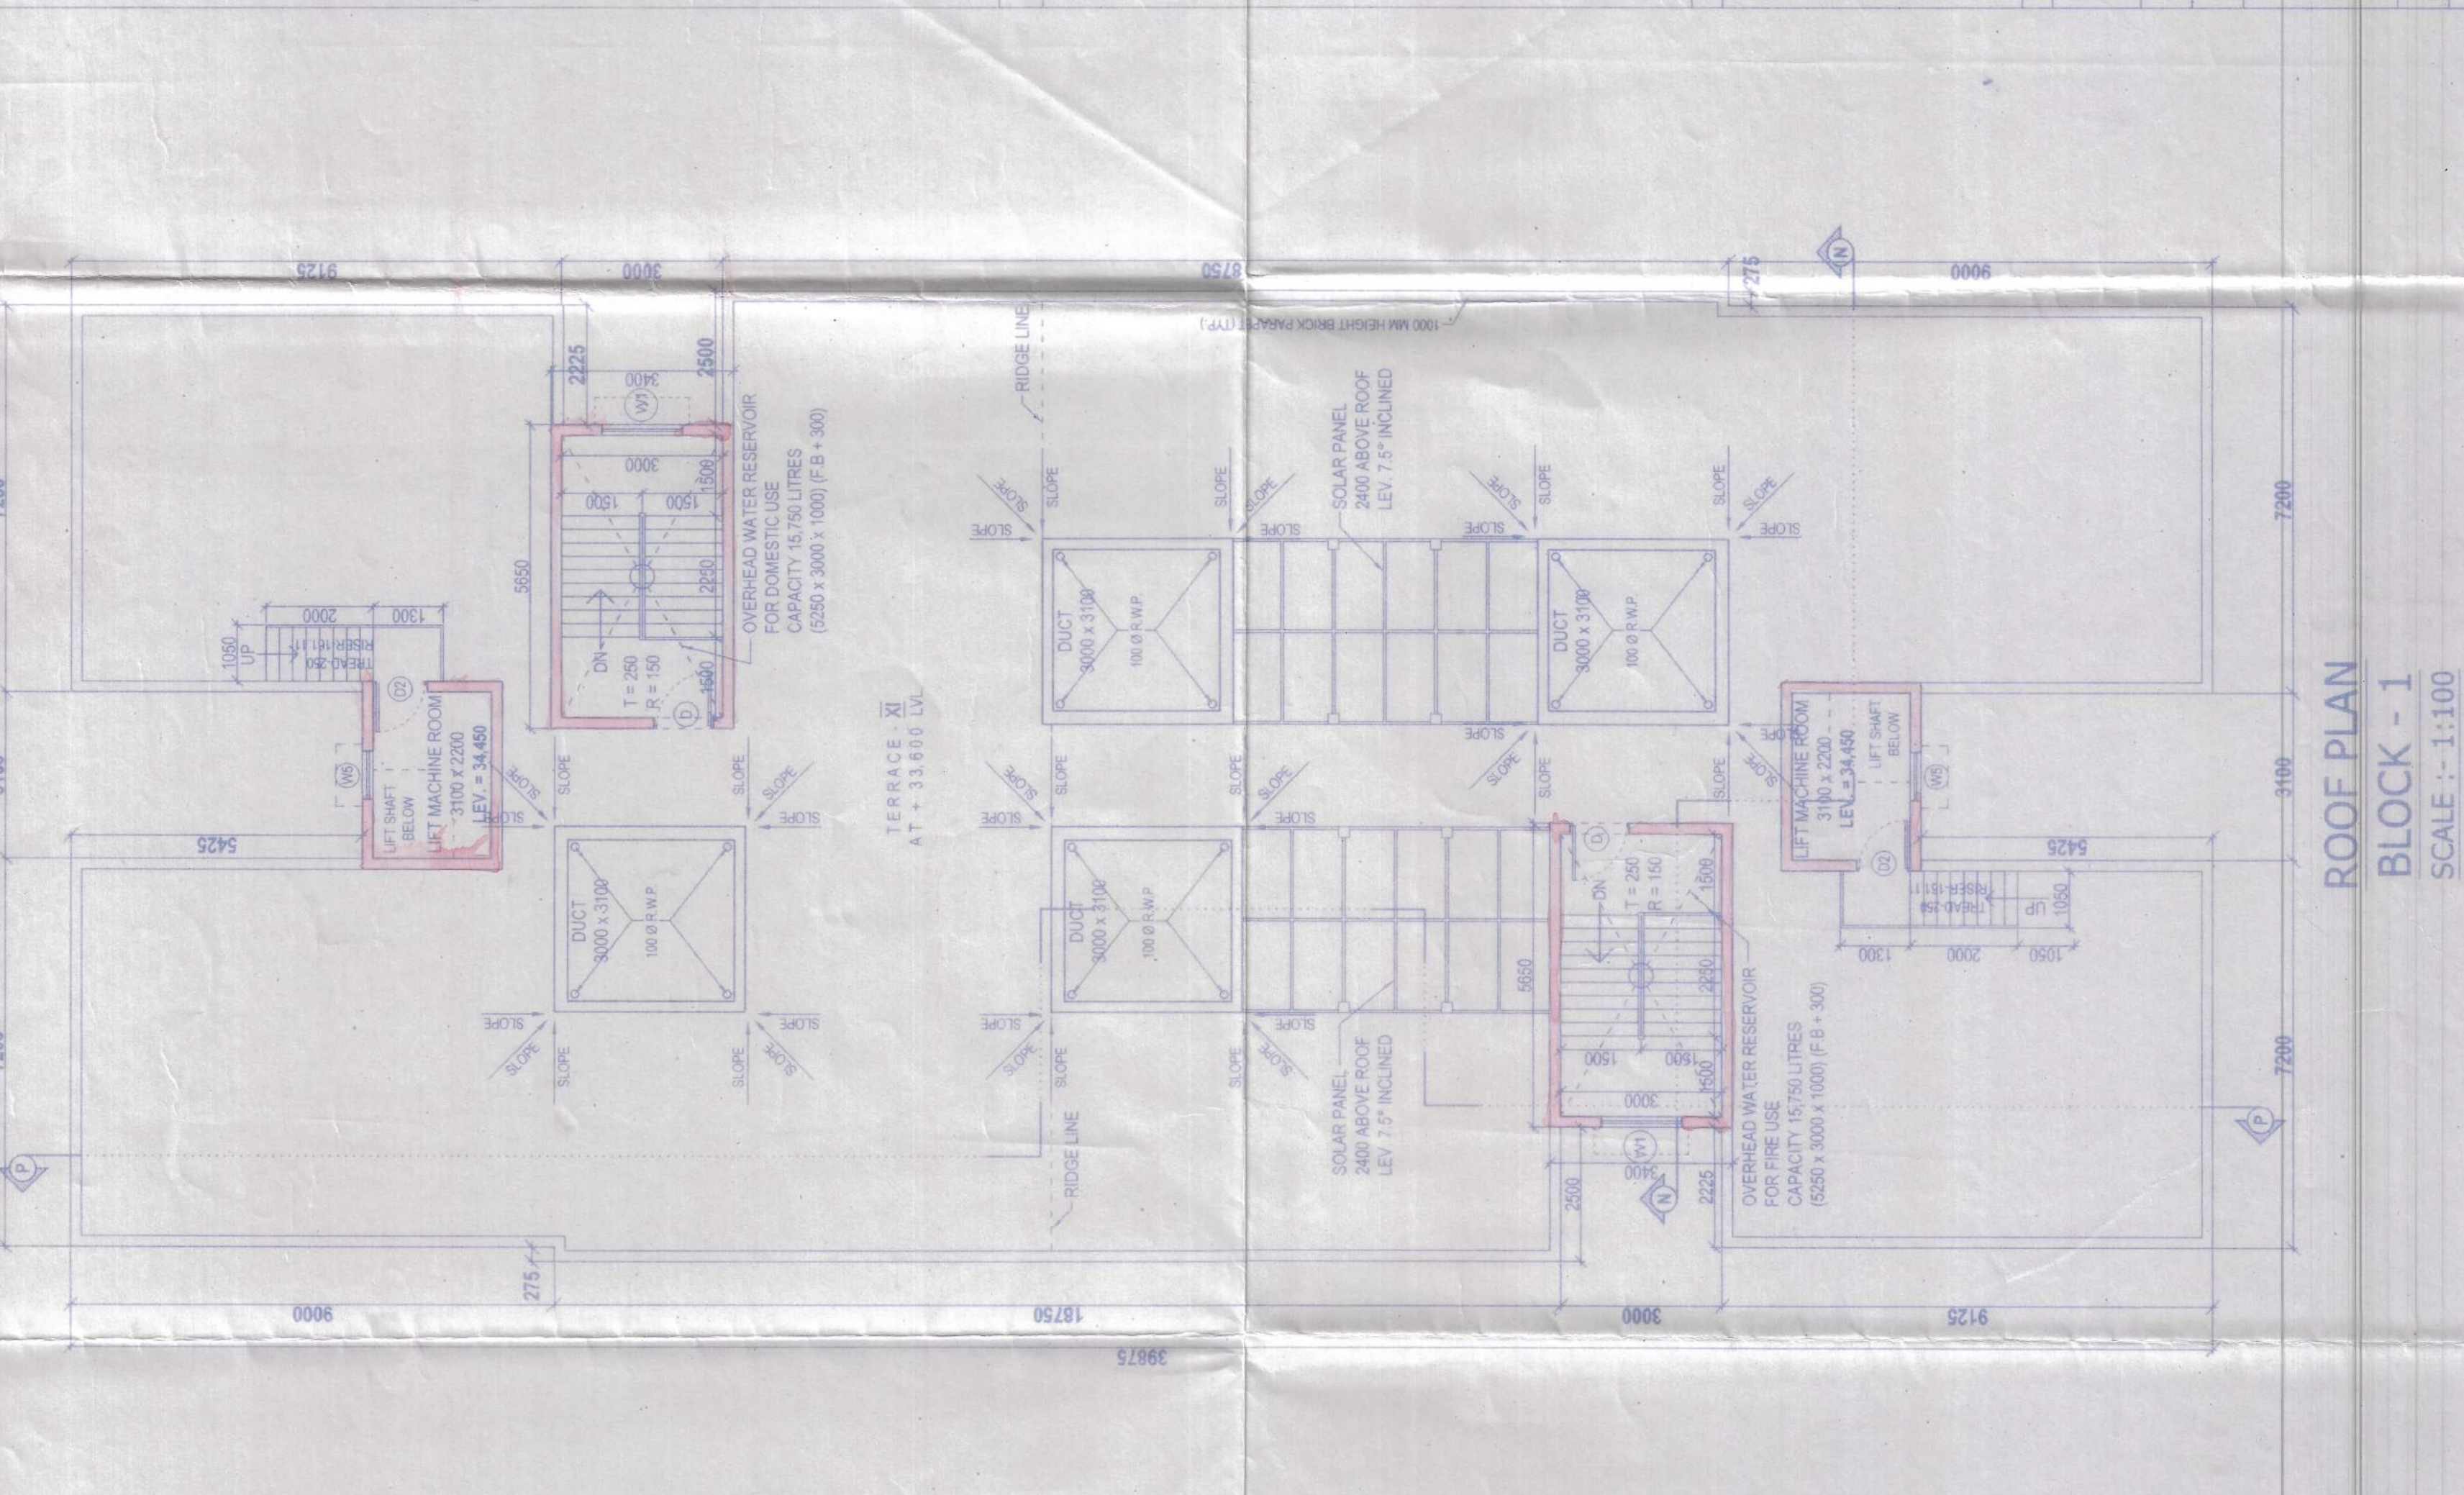

Project No. 603 of 2013-14
Provision for the use construction and
proposed and to be used in
Vidya Sagar B.O.C.S.
28/02/14
28/02/14

1. This plan is valid for three years and may
be re-evaluated for the further two years on
payment of extension fee of Rs. 500 per annum.
2. The plan is valid for three years from the date
of construction.
3. The plan is valid for three years from the date
of the sanction of the plan.
4. The plan is valid for three years from the date
of the sanction of the plan.
5. The plan is valid for three years from the date
of the sanction of the plan.

Subhash Chandra
Sub-Asst. Engineer
Serampore Municipality

VALIDITY EXTENDED UPTO... 27.12.2014
Sub-Asst. Engineer
Serampore Municipality