



SECTION AT A-A
BUILDING NO 4

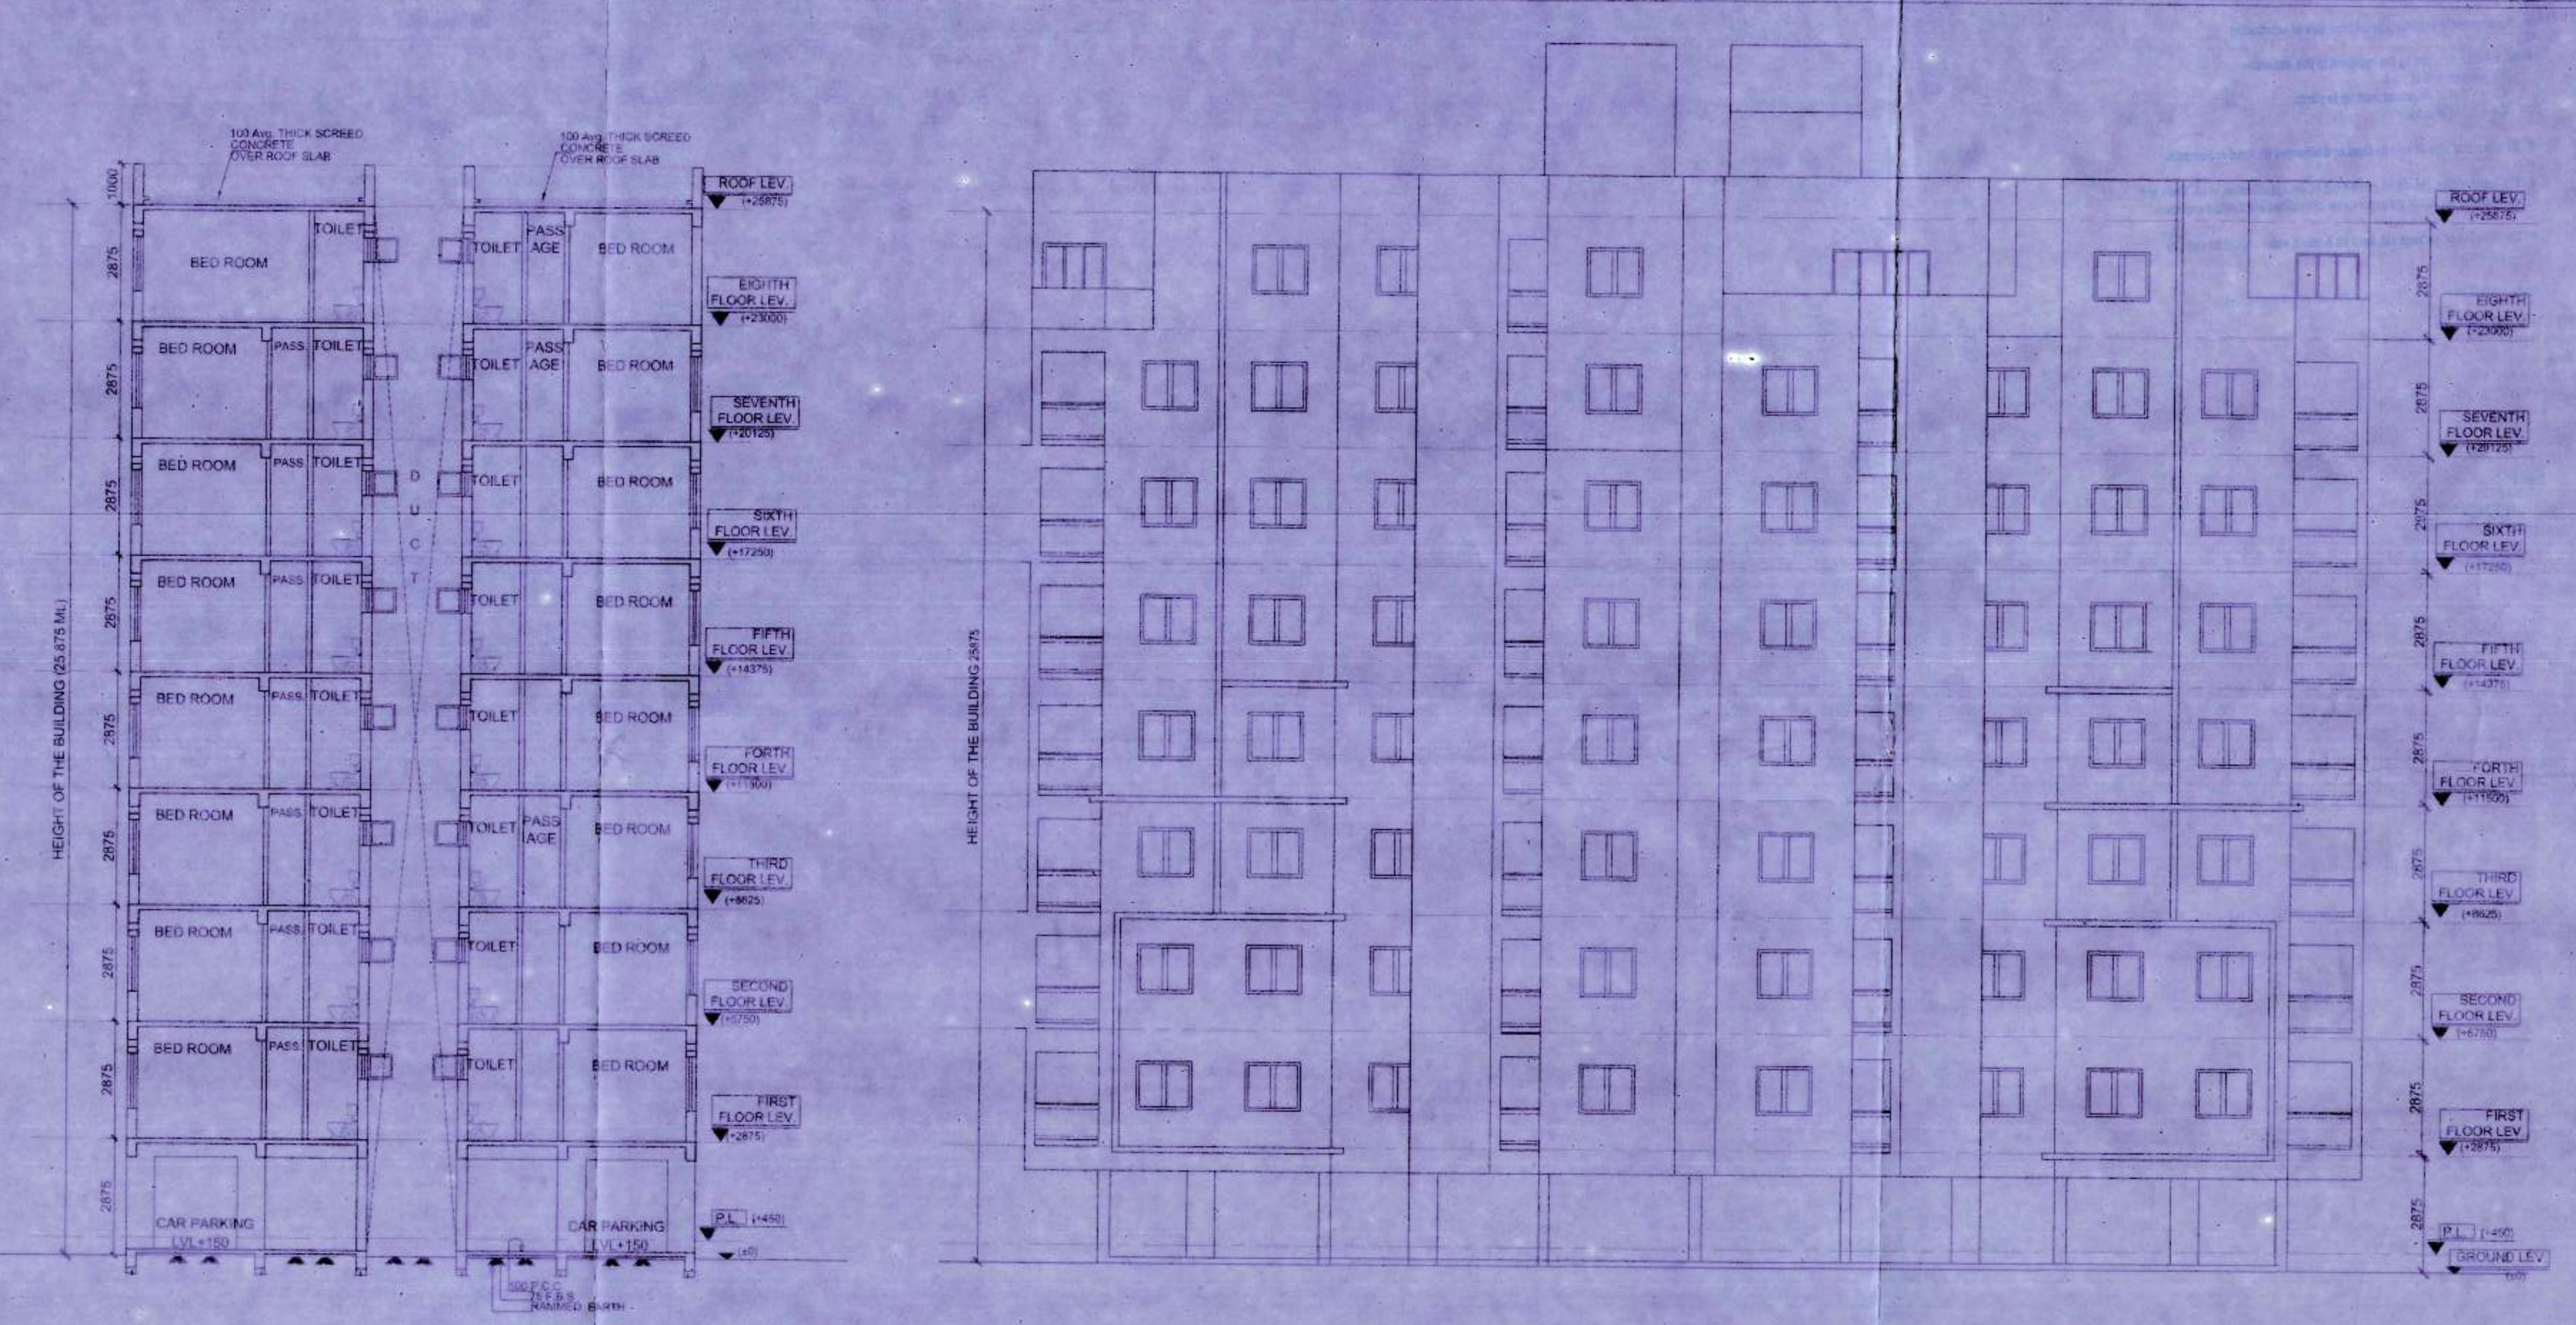

SECTION AT B-B
BUILDING NO 4

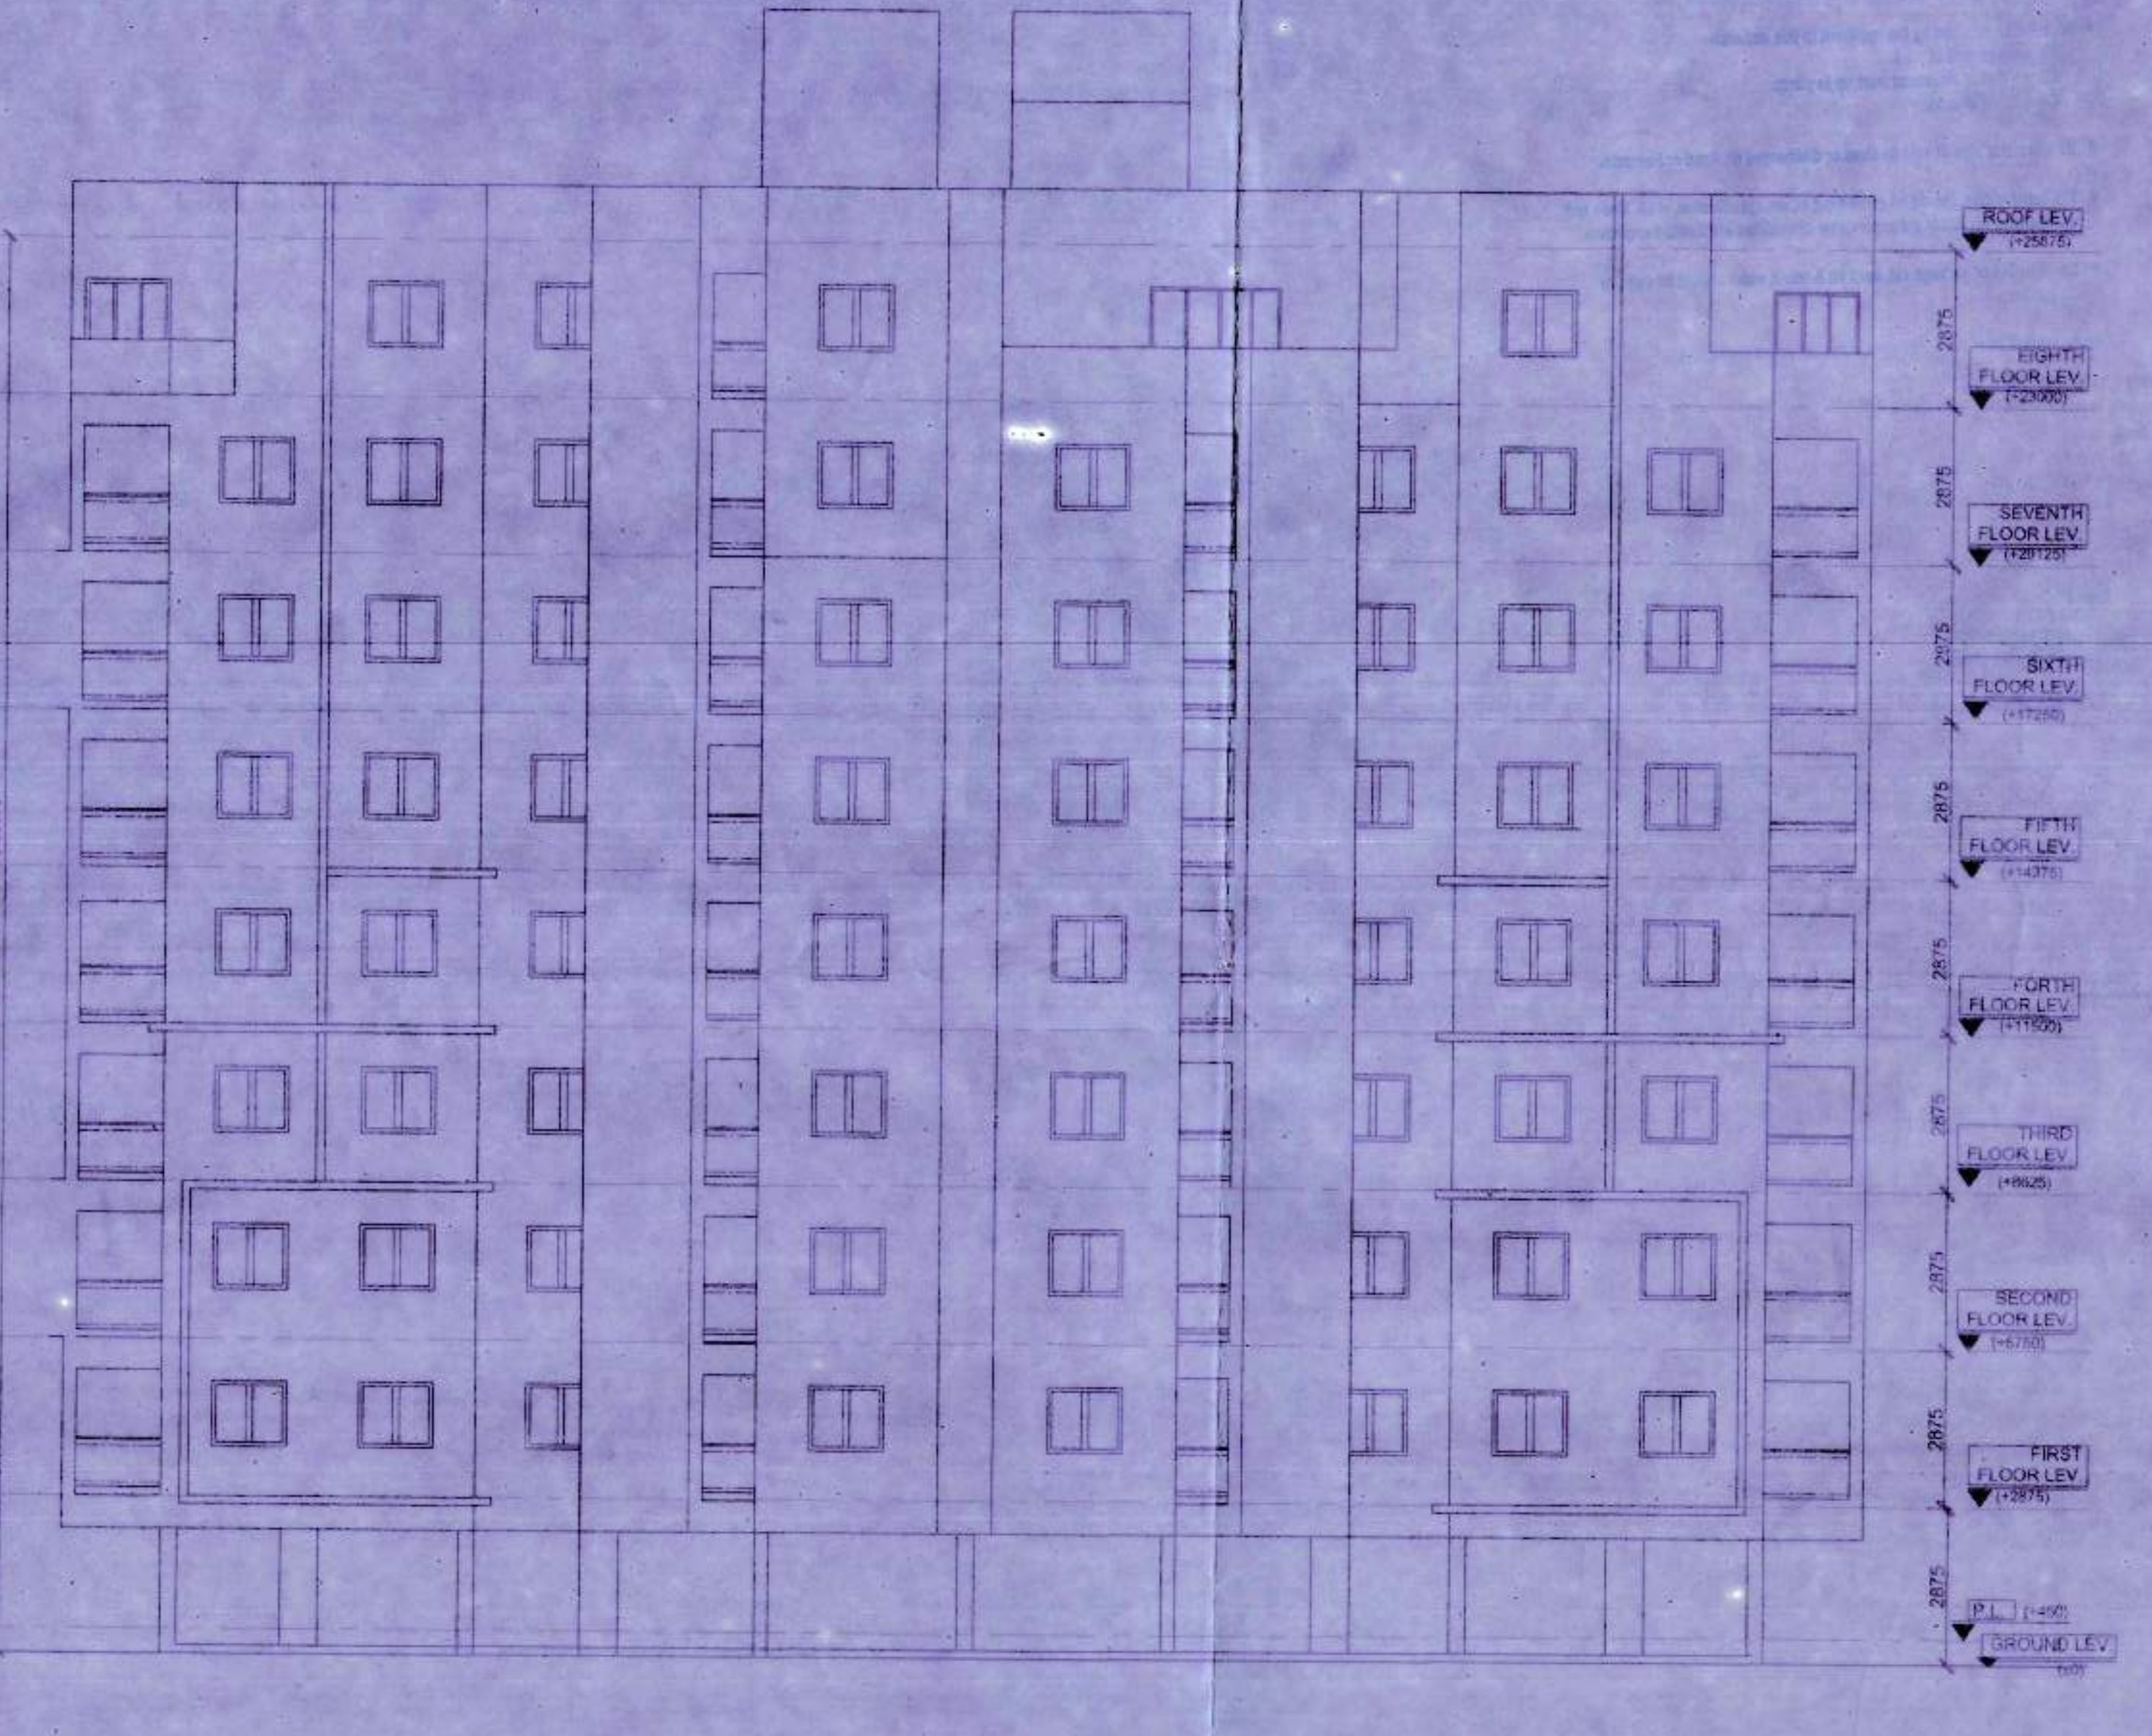

(ELEVATION)
BUILDING NO 4

DOOR SCHEDULE

NO.	DESCRIPTION	LEVEL
1	1000x2000	12875
2	1000x2000	12875
3	1000x2000	12875
4	1000x2000	12875
5	1000x2000	12875
6	1000x2000	12875
7	1000x2000	12875
8	1000x2000	12875
9	1000x2000	12875
10	1000x2000	12875

WINDOW SCHEDULE

NO.	DESCRIPTION	LEVEL
1	1000x1500	12875
2	1000x1500	12875
3	1000x1500	12875
4	1000x1500	12875
5	1000x1500	12875
6	1000x1500	12875
7	1000x1500	12875
8	1000x1500	12875
9	1000x1500	12875
10	1000x1500	12875

NOTES:
1. ALL DIMENSIONS ARE IN MM
2. FOLLOW THE LAYOUT ONLY AND FOR ORIENTATION SEE THE SITE PLAN

REVISED PLAN PROPOSAL WITH ADDITION OF ONE NEW G+1 STORED RESIDENTIAL BLOCK ALONG WITH ONE EXTRA FLOOR OVER BUILDING NO. 4 AT BOOTH NO. 43 & 44, 45, 1000.

I CERTIFY THAT ALL THE ARCHITECTURAL DRAWINGS OF REVISED PLAN PROPOSAL WITH ADDITION OF ONE NEW G+1 STORED RESIDENTIAL BLOCK ALONG WITH ONE EXTRA FLOOR OVER BUILDING NO. 4 AT BOOTH NO. 43 & 44, 45, 1000.

AMITAV BISWAS
Chartered Architect
CV/2010/47702

Signature of Architect
AMITAV BISWAS
Chartered Architect
CV/2010/47702

DR. SUJIT KUMAR BOSE
Ph.D., M.C.E. (S-1) & C.E. (Hons.)
1111 S
Licence No- BM / Geo-Techn / 17

IT IS CERTIFIED THAT THE COMPREHENSIVE GEOTECHNICAL REPORT ON SOIL INVESTIGATION HAS BEEN PREPARED BY ME FOR DESIGN AND CALCULATION OF THE FOUNDATION BY MAKING USE OF THE SAMPLES FOR ESTIMATING THE BEARING CAPACITY OF THE SOIL ON WHICH FOUNDATION OF THE STRUCTURE WILL BE CONSTRUCTED.

DR. SUJIT KUMAR BOSE
Ph.D., M.C.E. (S-1) & C.E. (Hons.)
1111 S
Licence No- BM / Geo-Techn / 17


G S ELECTROCON PRIVATE LIMITED
S. S. Goswami
Authorized Signatory

AUTHORIZED SIGNATORY


TITLE:
GROUND FLOOR PLAN, TYPICAL (1ST TO 7TH) FLOOR PLAN, SECTIONS AND ELEVATION OF 38HC BUILDING-4

PROJECT ARCHITECT
AMITAV BISWAS
Chartered Architect
CV/2010/47702

DRAWN BY	SUBAMA
CHECKED BY	ATANK C
APPROVED BY	
SCALE: 1:100	DATE: 03.11.17
DRAWING NO.	SUBMISSION DRAWING
REV: 01	REVISION NO.

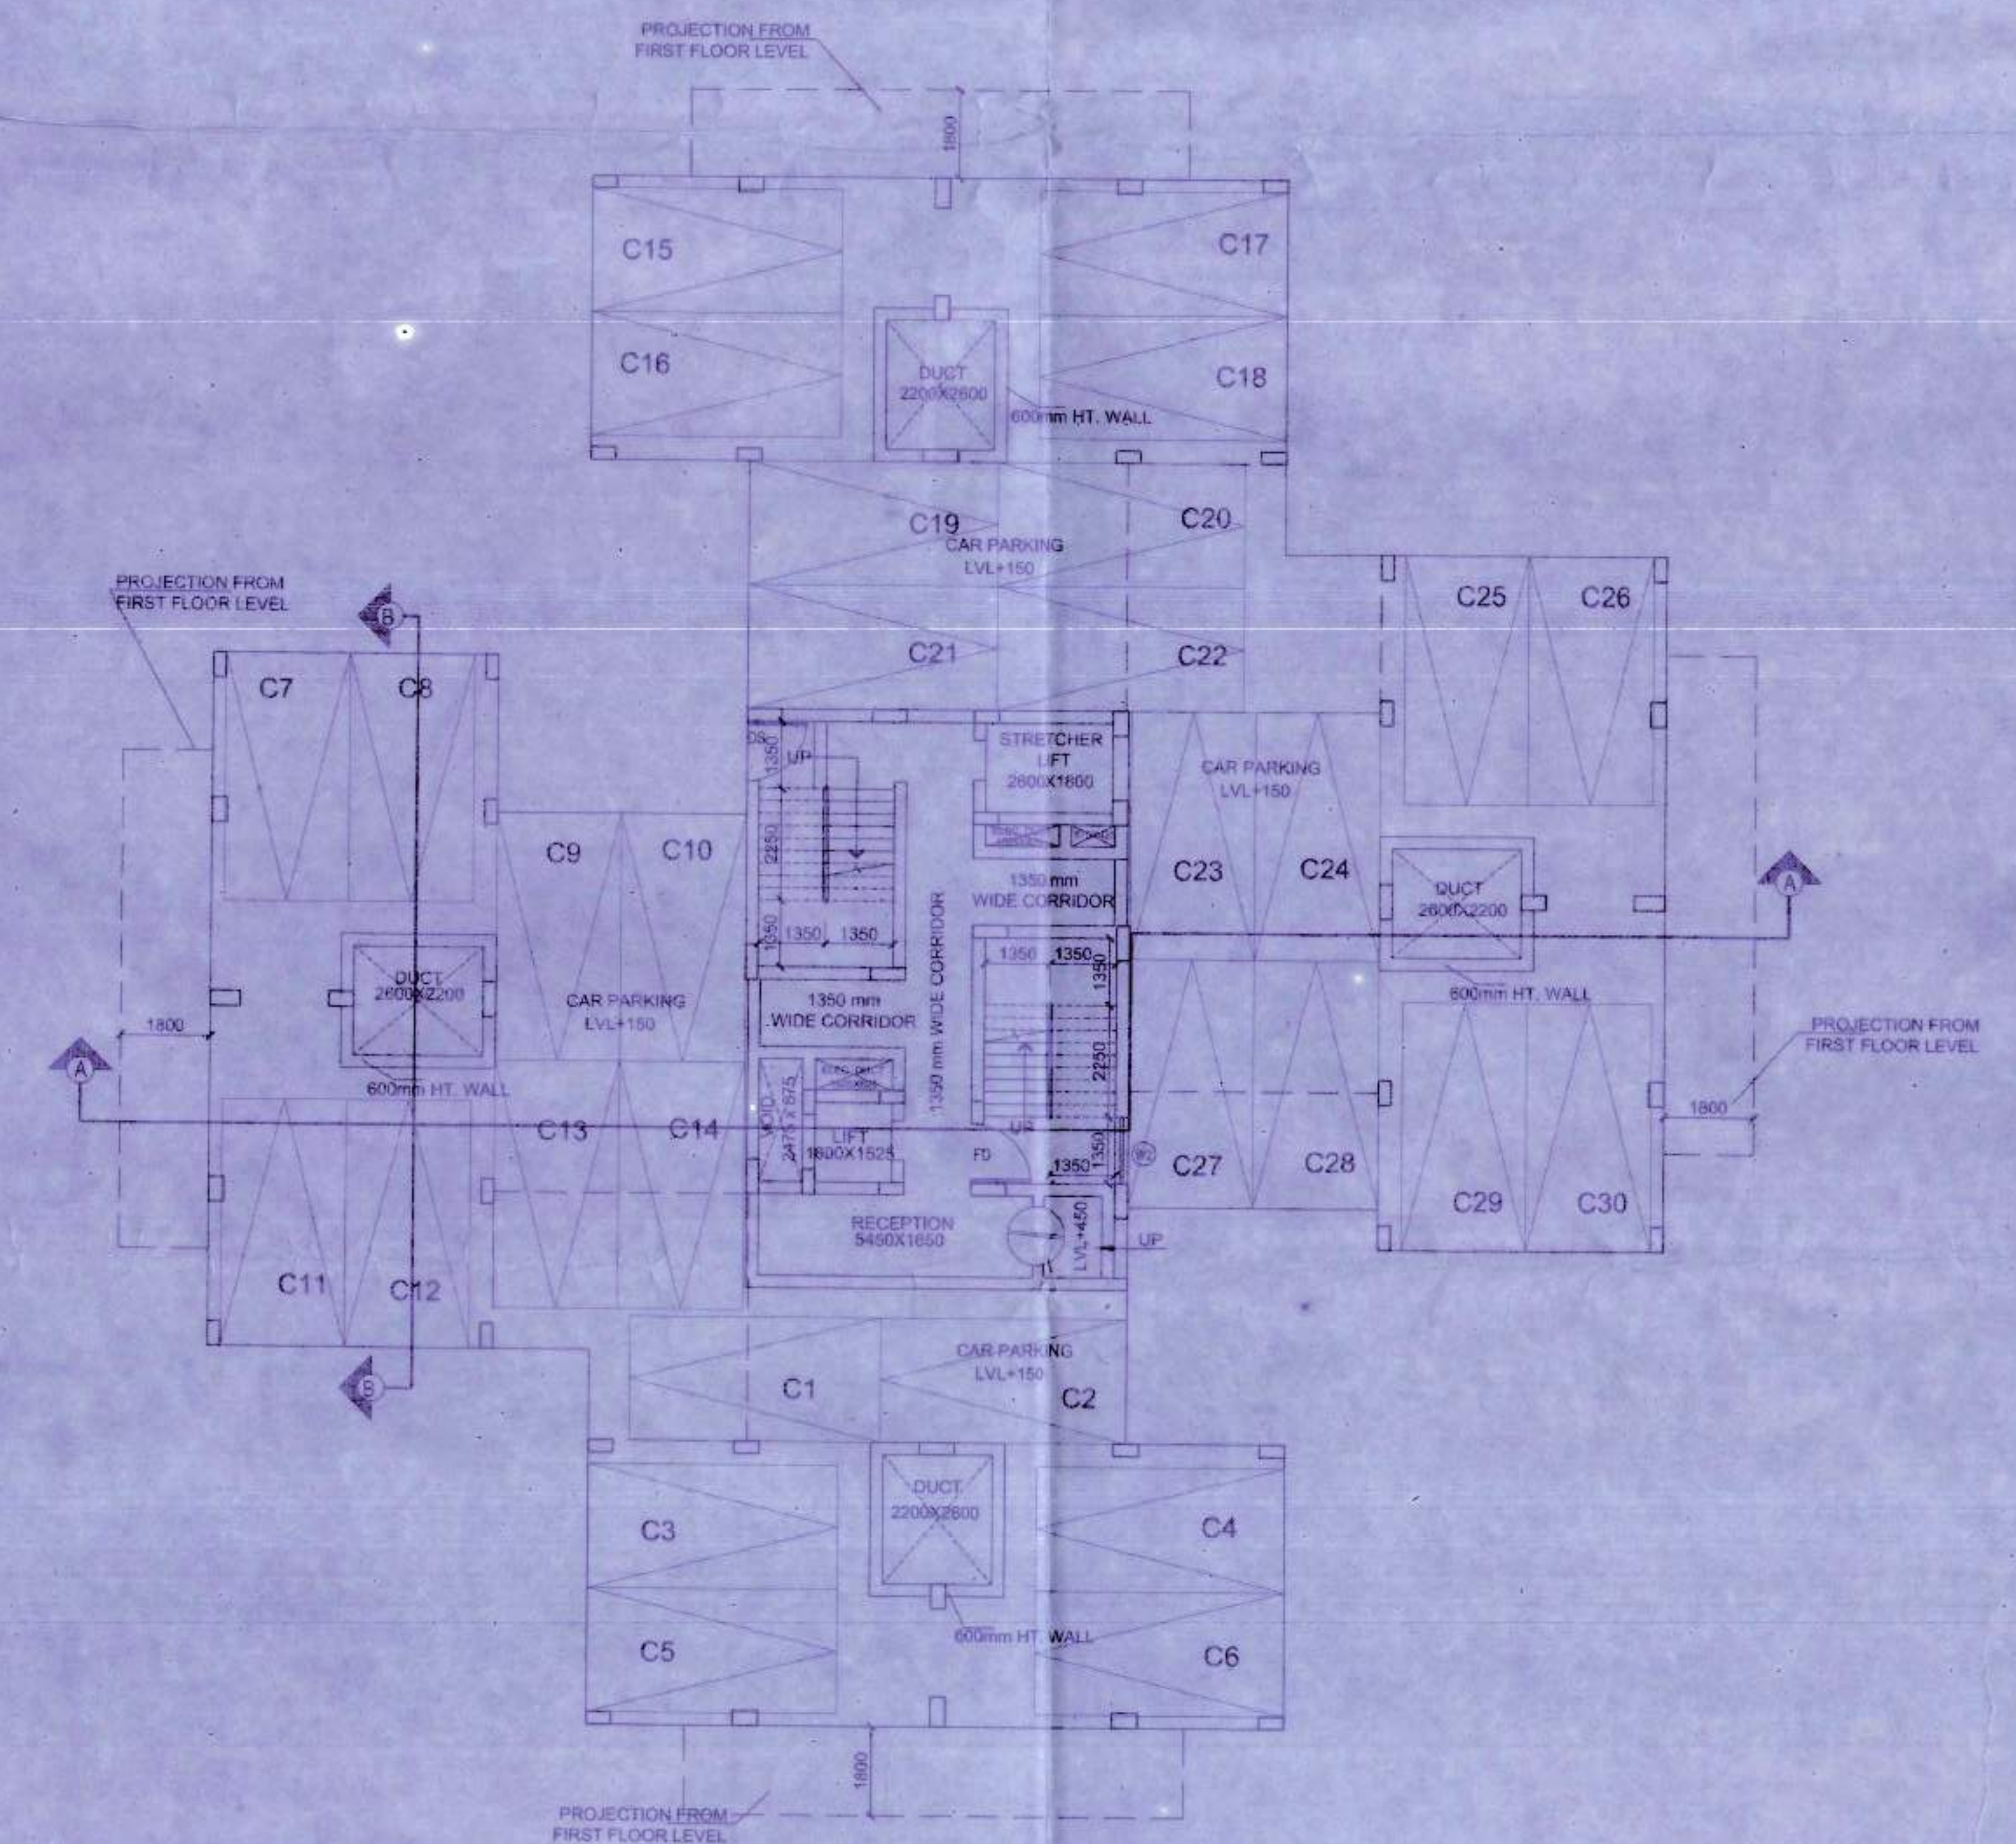

GROUND FLOOR PLAN
BUILDING NO 4

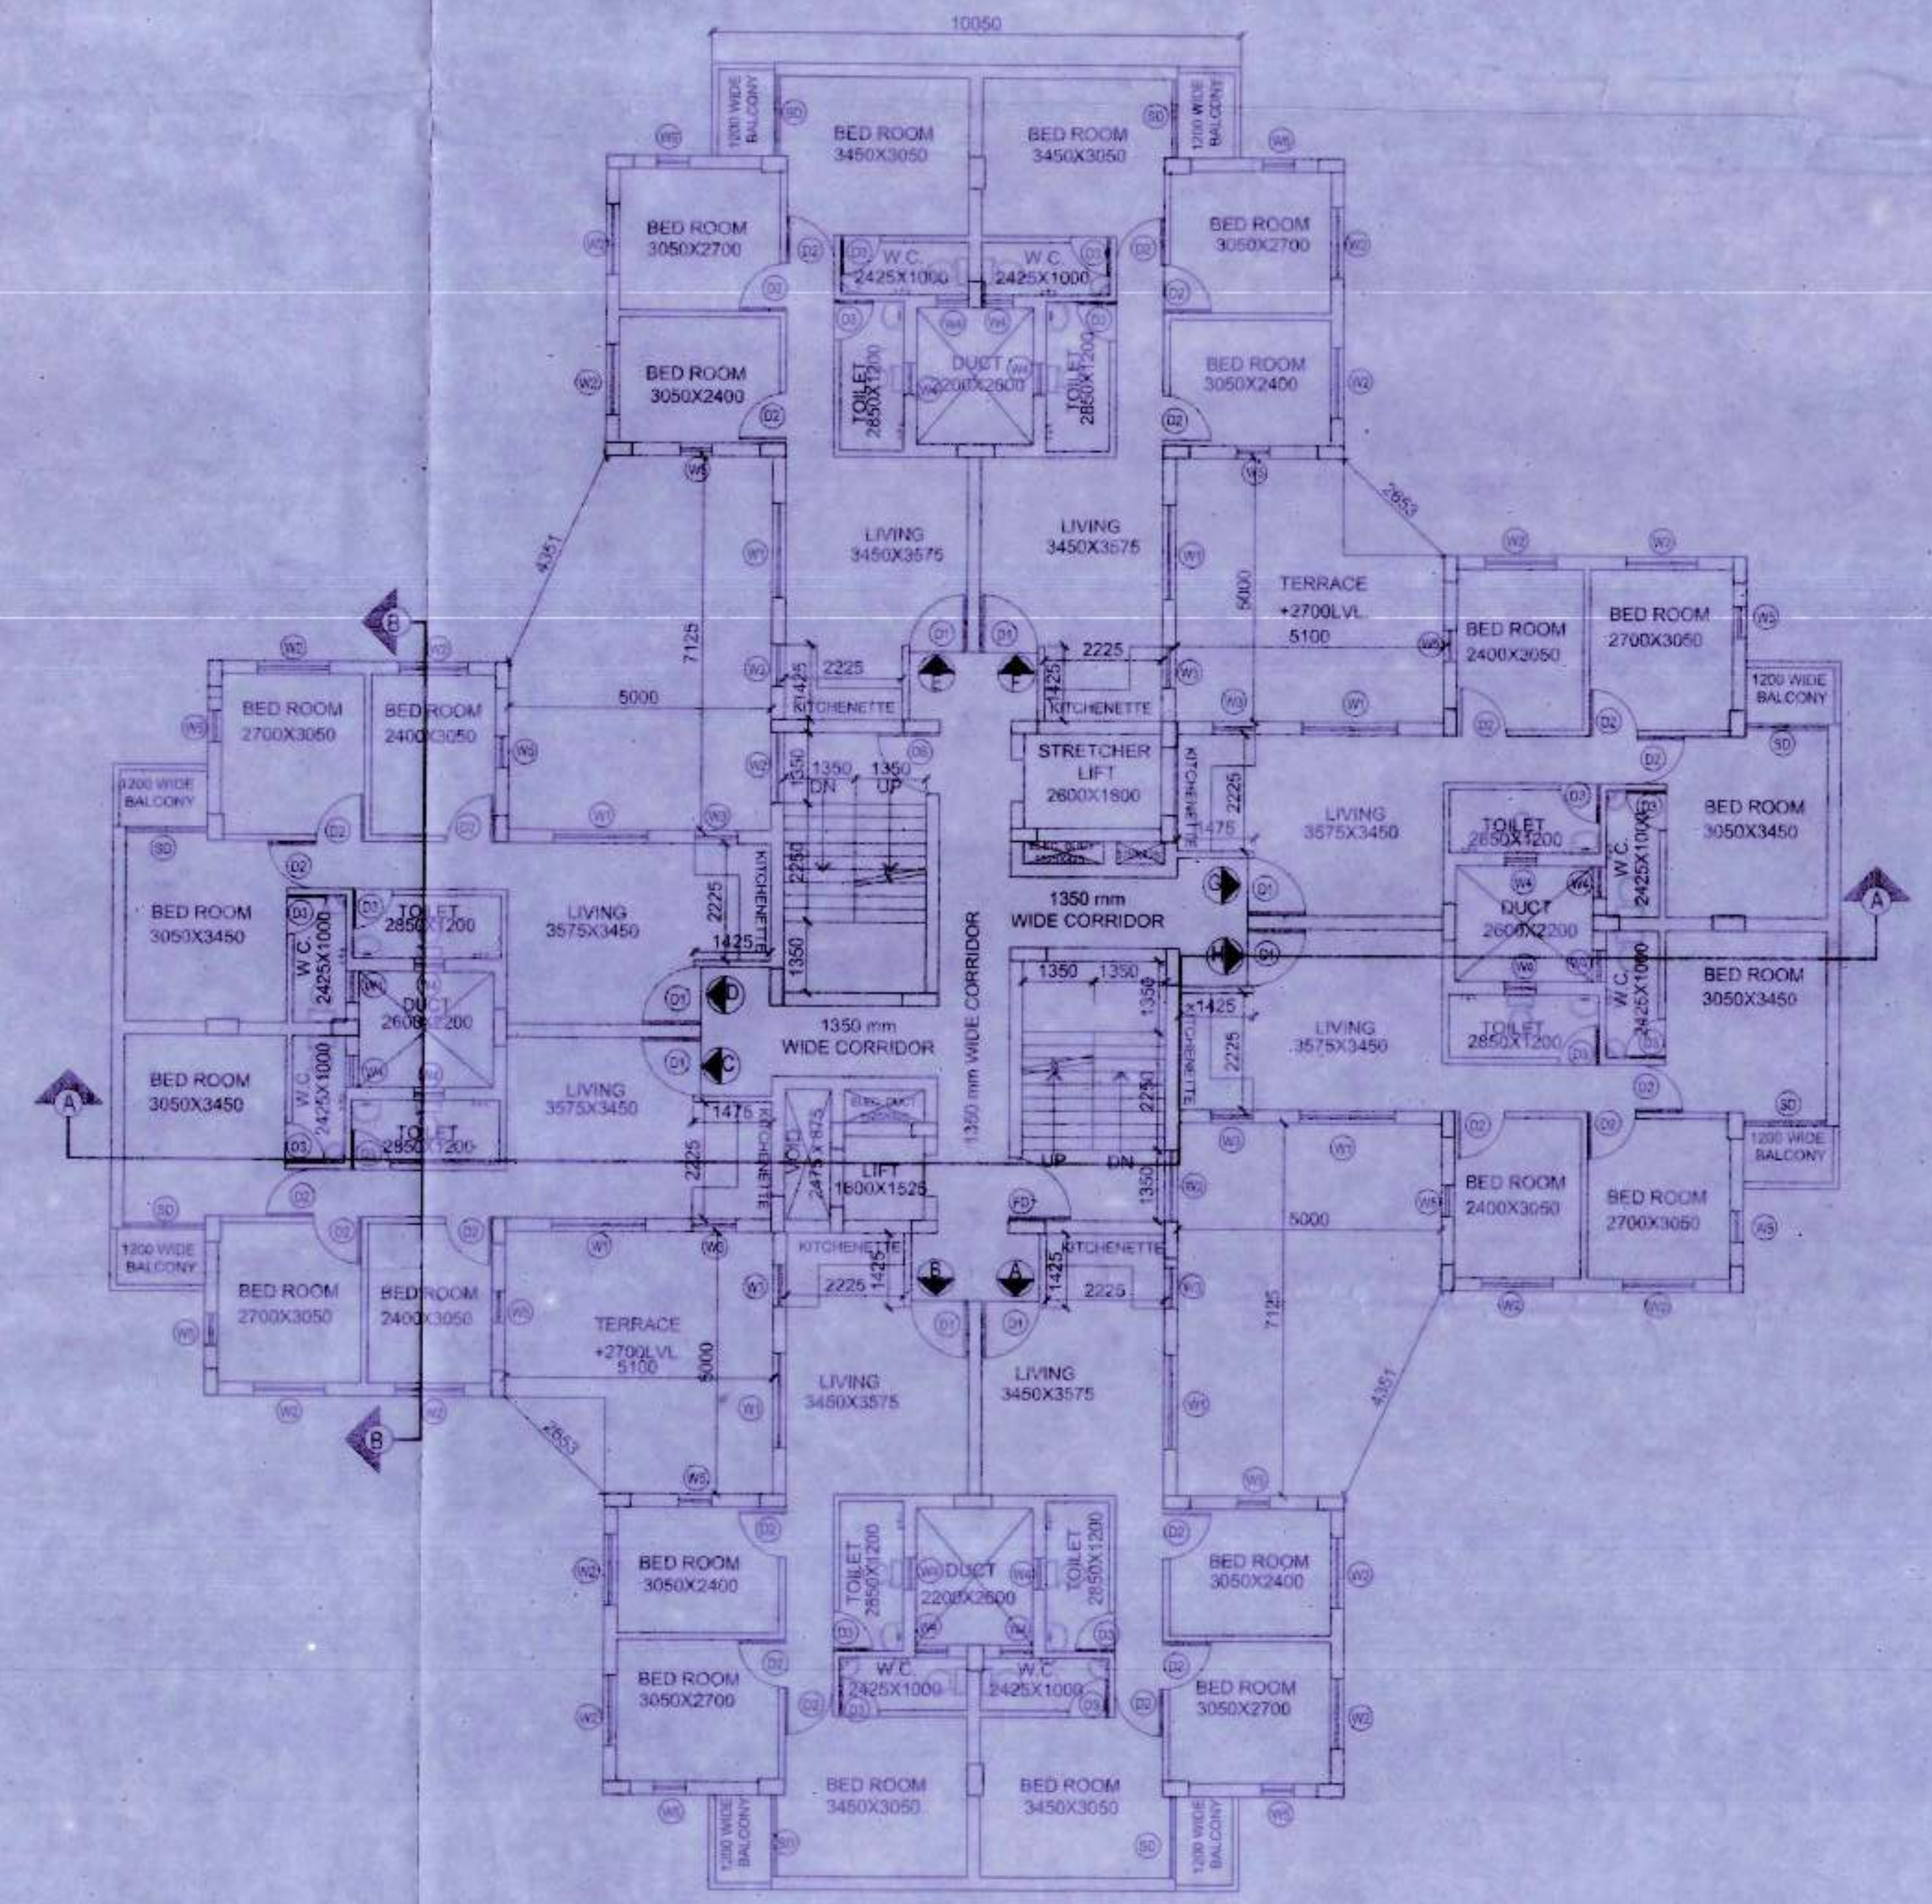

- Written and recommended for approval the sanitary plan No. 482/1613/009 (1/15) approved by the District Engineer, 20/1/15, is subject to the conditions:
- Before starting any construction, the site must conform with the plan sanctioned and all the conditions as proposed in the plan should be fulfilled.
- If the site is not suitable for construction, the applicant should refer to the District Engineer for further instructions.
- The construction should be carried out in accordance with the specifications of the U.I. Code and sanctioned plan under the supervision of qualified experienced engineers.
- Construction of the site should be completed within the period specified in the plan.
- The construction should be completed within the period specified in the plan.

- The sanction is valid for 3 years from date of sanctioning.
- Information required by the applicant to this and any other sanction should be submitted to the District Engineer, 20/1/15, for approval.
- No rain water pipe should be laid or discharged on Road or Footpath.
- The construction should be carried out as per specification of U.I. Code and sanctioned plan under the supervision of qualified experienced engineers.
- Construction of garbage pit, soak pit & waste water should be done by the owners.
- Any deviation of the sanctioned plan shall mean demolition.

1. There should not be any court case or any complaint from any corner in respect of the said property as per plan.
 2. "South 24 Pogramu Zila Patanchi" will not be liable if any dispute arises at the site.

[Signature]
 ASSISTANT ENGINEER
 South 24 Pgs. 2.P.

[Signature]
 District Engineer
 South 24 Pgs. 2.P.