


THIS DRAWING IS THE PROPERTY OF 'M.N. CONSULTANTS ONE DESIGN SOLUTIONS' AND IS MERELY LENT FOR LIMITED USE SUBJECT TO THE CONDITION THAT IT SHALL NOT BE REPRODUCED LENT OR USED IN ANY WAY DETRIMENTAL TO OUR INTEREST

DOOR SCHEDULE (FOR TYPICAL FLOOR)				
MKD	WIDTH	HEIGHT	SILL	UNTEL
(FROM FFL)	(FROM FFL)	(FROM FFL)	(FROM FFL)	(FROM FFL)
D1	2000	2100	2150	
D2	2400	2100	2150	
D3	1800	2100	2150	
D4	1115	2100	2150	
D5	750	2100	2150	
D6	700	2100	2150	
D7	900	2100	2150	
D8	1000	2100	2150	
D9	1600	2100	2150	
DW1	1300	2400	2450	
DW2	1800	2400	2450	
DW3	1100	2400	2450	
DW4	1300	2100	2150	
DW5	1300	2100	2150	

SERVICE ACCESS DOOR SCHEDULE (FOR TYPICAL FLOOR)				
MKD	WIDTH	HEIGHT	SILL	UNTEL
(FROM FFL)	(FROM FFL)	(FROM FFL)	(FROM FFL)	(FROM FFL)
SA1	750	1800	350	2150
SA2	1200	1800	350	2150
SA3	1800	1800	350	2150
SA4	2700	1800	350	2150
SA5	3000	1800	350	2150
SA6	600	1800	350	2150

WINDOW SCHEDULE (FOR TYPICAL FLOOR)				
MKD	WIDTH	HEIGHT	SILL	UNTEL
(FROM FFL)	(FROM FFL)	(FROM FFL)	(FROM FFL)	(FROM FFL)
W1	1800	1500	950	2450
W2	600	1500	950	2450
W3	600	1200	1250	2450
W4	1200	1500	950	2450
W5	1000	1500	950	2450
W6	2000	1500	950	2450
W7 (LOW/BED WINDOW)	1200	1500	950	2450

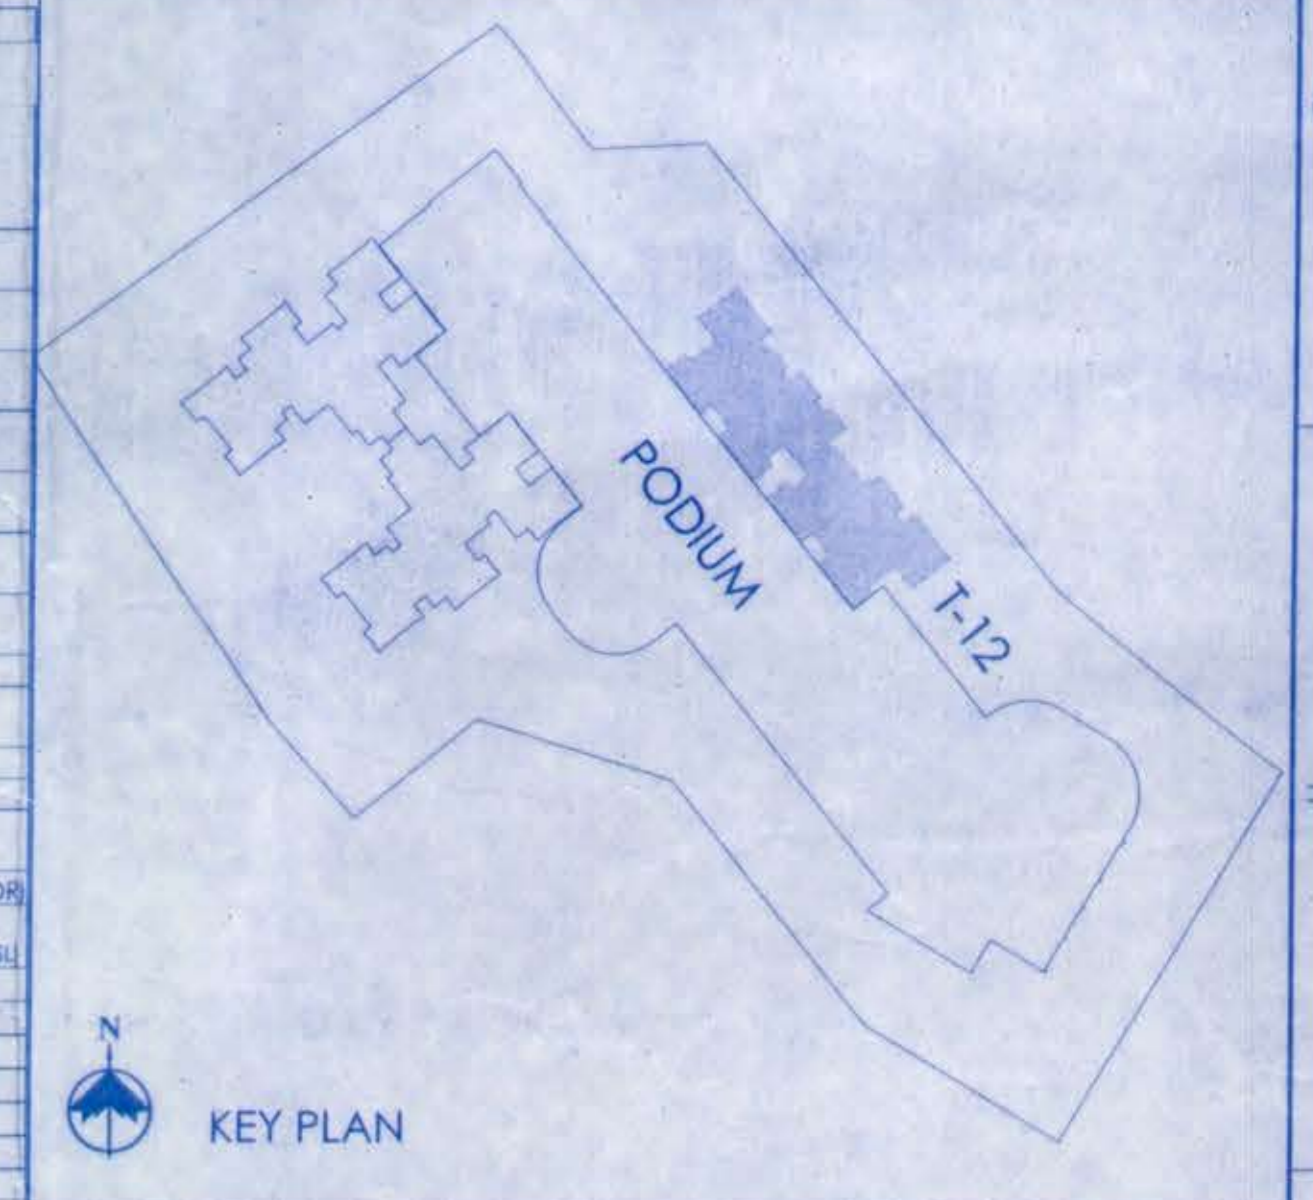

- NOTES:
1. ALL DIMENSIONS & LEVELS ARE IN MM, UNLESS MENTIONED OTHERWISE.
 2. ALL EXTERNAL WALLS ARE 200 MM THICK & INTERNAL WALLS 100 MM / 200 MM THICK, UNLESS MENTIONED OTHERWISE.
 3. THE DRAWING SHALL BE READ, NOT SCALED EITHER IN PART OR IN FULL.
 4. THE DRAWING SHALL BE USED FOR THE PURPOSE ISSUED AND SHALL NOT BE USED FOR ANY OTHER PURPOSE WITHOUT WRITTEN CONSENT FROM THE ARCHITECT.

Riverbank Developers Pvt. Ltd.
(Signature)
 Authorized Signatory

SIGNATURE OF OWNERS

CERTIFICATE OF STRUCTURAL ENGINEER:

THIS IS TO CERTIFY THAT THE STRUCTURAL DESIGN AND DRAWING OF BOTH FOUNDATION AND SUPER-STRUCTURE OF THE BUILDING HAS BEEN MADE BY ME CONSIDERING ALL POSSIBLE LOADS INCLUDING THE SEISMIC LOAD AS PER THE NATIONAL BUILDING CODE OF INDIA AND CERTIFIED THAT IT IS SAFE AND STABLE IN ALL RESPECTS.

ANKIT AGARWALA
 B.TECH (CIVIL), M.E (Geo-tech)
 KMC Reg. No. G.T/1/32
 GTER/NKDA/10/0043
 22/8J50K/D-1/2015-17

SIGNATURE OF STRUCTURAL ENGINEER

(Signature)
 UTPAL SARKAR
 B.TECH (CIVIL), M.E (Geo-tech)
 KMC Reg. No. G.T/1/32
 GTER/NKDA/10/0043
 22/8J50K/D-1/2015-17

SIGNATURE OF STRUCTURAL REVIEWER

(Signature)
 JISHNU PAL
 B.Tech (Civil), M.E (Geo-tech)
 KMC Reg. No. G.T/1/32
 GTER/NKDA/10/0043
 22/8J50K/D-1/2015-17

SIGNATURE OF GEO-TECHNICAL ENGINEER

CERTIFICATE OF ARCHITECT:

I DO HEREBY CERTIFY WITH FULL RESPONSIBILITY THAT THE BUILDING PLAN HAS BEEN DRAWN UP AS PER WEST BENGAL MUNICIPAL BUILDING RULES 2007 AS AMENDED FROM TIME TO TIME. THAT THE WIDTH OF THE ABUTTING ROAD CONFORM WITH THE PLAN AND IT IS A BUILDABLE SITE. NOT A TANK OR A FILLED UP TANK. THE SITE PLAN, LOCATION PLAN AGREES WITH THE SITE. THE PLOT IS DEMARCATED BY BOUNDARY WALLS & MEASUREMENTS TALLY WITH THE REGD. DEED PLAN. THE CONSTRUCTION OF U.G.W.R. & S.T.P. WILL BE COMPLETED UNDER GUIDANCE OF ARCHITECT & E.S.E. EXISTING STRUCTURE SHOULD BE DEMOLISHED BEFORE COMMENCEMENT OF THE CONSTRUCTION WHICH IS FULLY OCCUPIED BY THE OWNER.

(Signature)
 ANIRBAN BAKSHI
 Architect
 Council of Architecture
 CA200127297

SIGNATURE OF ARCHITECT

Client:
 Riverbank Developers Pvt. Ltd.
 225C A.J.C Bose Road, 4th Floor
 Kolkata - 700020, W.B.

Civil & Structural Consultant:
 M.N. Consultants (Pvt). Ltd.
 ISO 9001:2008 CERTIFIED
 "MNC HOUSE"
 1516, Rajdanga Main Road, Kolkata - 700107.
 Tel: +91-33-40165700
 Fax: +91-33-24418083
 Email: mnconpl2008@gmail.com

Consultant:
 M.N. Consultants One Design Solutions
 1516, Rajdanga Main Road, Kolkata-700107.
 Telephone : 033 40165700
 Email: mnconpl@gmail.com
 Web: www.mnc-one.com

Project:
 PROPOSED TOWNSHIP "CALCUTTA RIVERSIDE" AT 1, NEW BATA ROAD, BATANAGAR, UNDER MAHESHTALA MUNICIPALITY, MOUZA - MIRPUR BANGLA, JAGTALA AND NANGI, WARD NO. 27 & 28, KOLKATA - 700140.
 FOR RIVERBANK DEVELOPERS PVT. LTD
 Parcel : USSHAR [FORMERLY KNOWN AS GOLF FRONT HOUSING]
 PROPOSED B+G+31 STORED RESIDENTIAL BUILDING (BUILDING HEIGHT - 98.4M) INCLUDING PODIUM, TOWER 1, 2 & 12 MOUZA-BANGLA DAG NO- 71(P), 72(P) & 74(P) & NANGI DAG NO 1345 (P).

Drawing Title:
 TOWER-12: TYPICAL FLOOR PLANS, FRP FLOOR PLAN, ROOF PLANS

Scale 1:100	Date 03/10/2020
Drawn U.G.	Checked P.B.
Approved A.B.	Sanction Dwg As Built Dwg
Revision No. R0	Revision Date.
Drawing No. AMB-SD- 13	North
Job No. 2019-2020/02/AMB	

