


THE PROPOSED FACILITIES TO BE PROVIDED

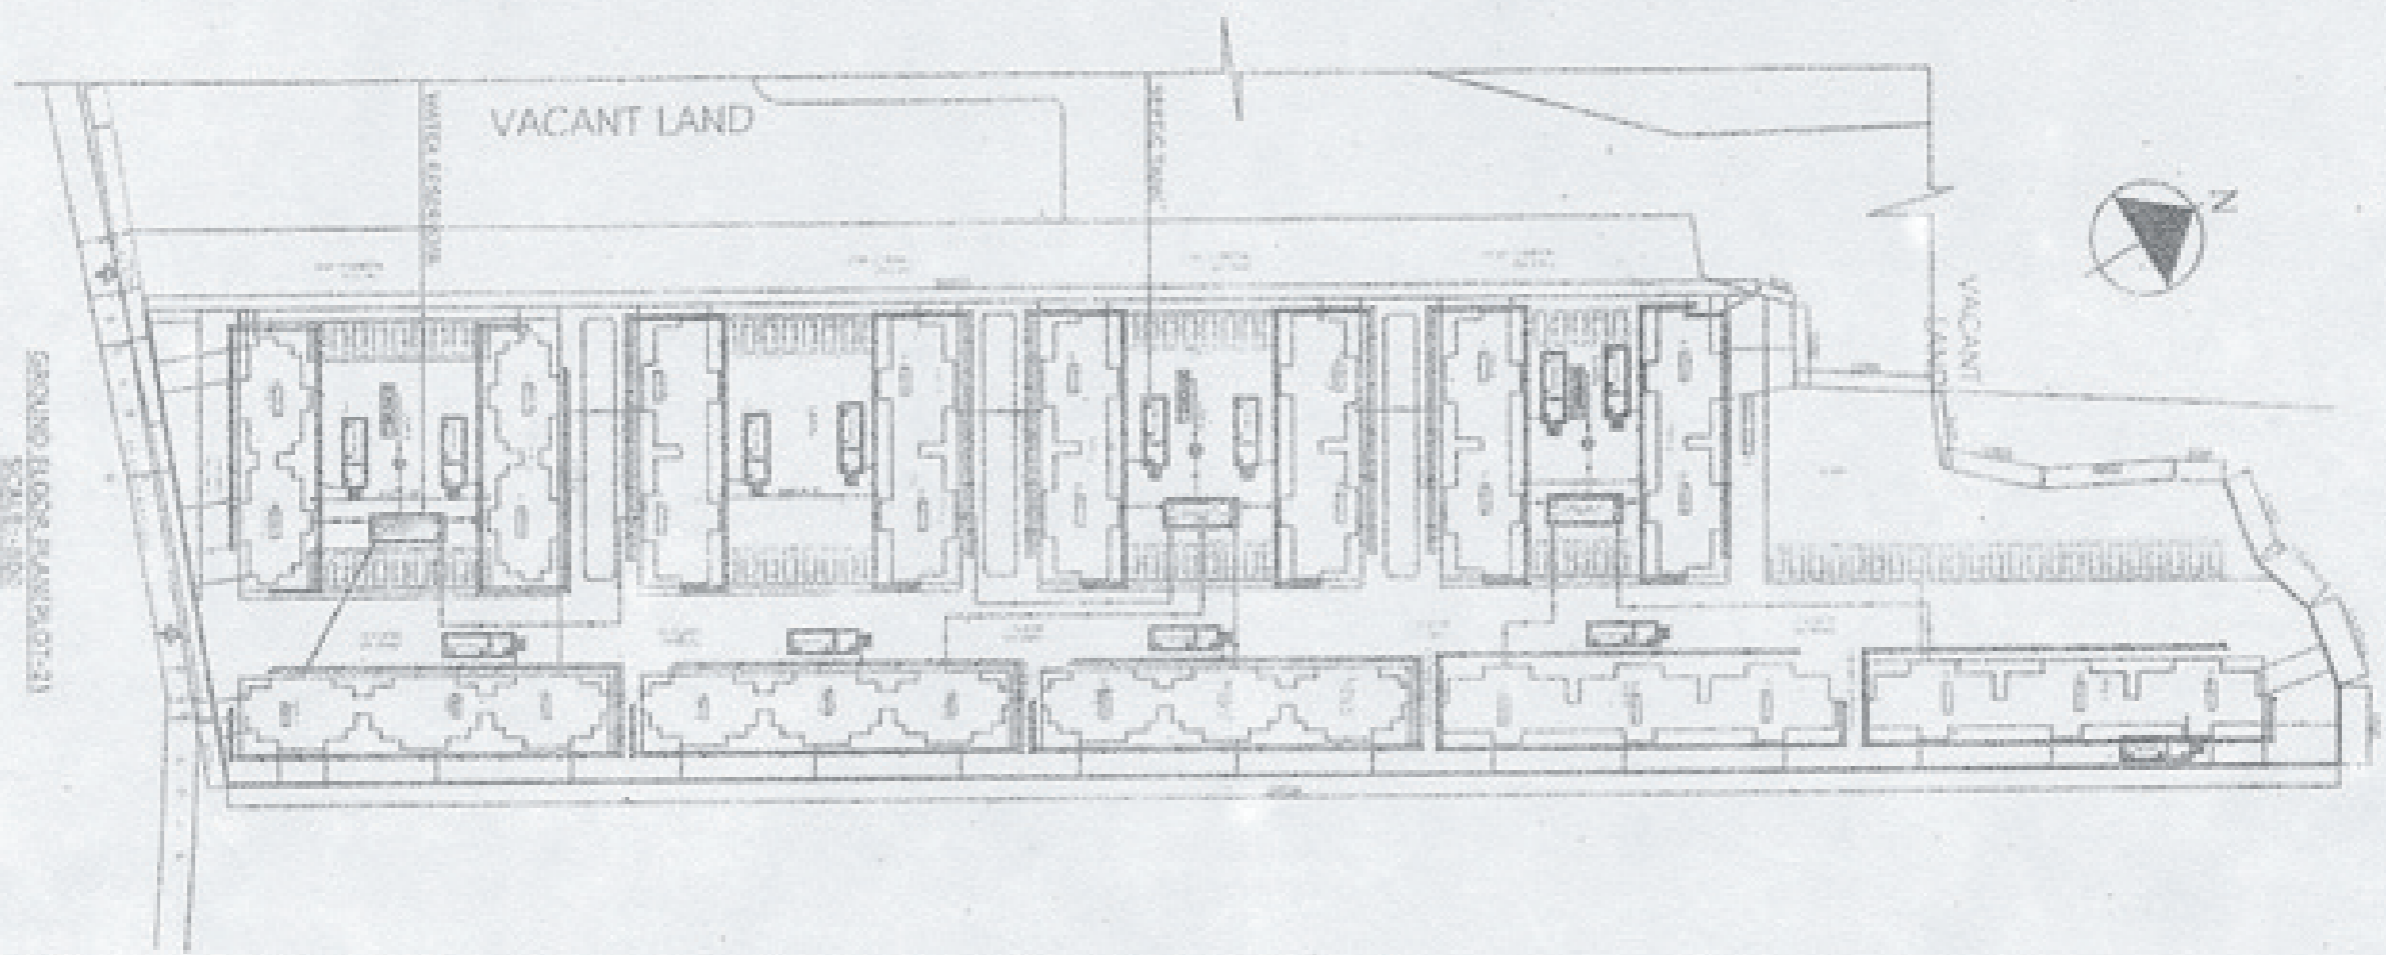

GROUND FLOOR PLAN (PLOT-3)
SCALE: 1:200

For Sree Balaji
Proprietor

SIGNATURE OF OWNER

Anupama
ANUPAMA HEALTY
COA, Registered Architect
09741345558

SIGNATURE OF ARCHITECT

For Sree Balaji
Proprietor

SIGNATURE OF BUILDER

LAND OWNER: SREE BALAJI, 47 ANNAKAVASAM,
DINDIGUL, TAMIL NADU, INDIA.
AREA: 14700 SQ. FT. (13500 SQ. M)
TOTAL LAND AREA: 10000 SQ. FT. (9290 SQ. M)

PL. NO. 29, 11A, GURUKAN, NO. 1001
DISTRICT - PUDUCHERRY, INDIA. ALL RIGHTS RESERVED.
OFFICE - RAIPUR, PIN - 751004.