

REVISED PLAN OF FIVE STORED RESIDENTIAL BUILDING AT HOLDING NO.- 61/1 CAL JESSORE ROAD, C.S. KHATIAN NO.-234, R.S. KHATIAN NO.-896, C.S. DAG NO.- 236(P), 265(P), R.S. DAG NO.-310(P), 311 & 399(P), L. NO.-14, WARD NO.-30, CIRCLE NO.-7, MOUZA- PATTIKUR, P.S.- LAKE TOWN, DIST.-24 PGS.[N]. UNDER SOUTH DUMDUM MUNICIPALITY.

PREVIOUS SANCTION PLAN NO.- 119 DATE- 17.06.2010

AREA STATEMENT

1. TOTAL AREA OF LAND = 1391.56 SQ.M.
2. PERMISSIBLE COVERED AREA (50% OF LAND AREA) = 694.68 SQ.M.
3. COVERED AREA OF GR. FLOOR = 726.99 SQ.M.
4. COVERED AREA OF TYPICAL FLOOR (1ST TO 4TH EACH) = 733.54 SQ.M.
5. LEFT OPEN AREA PROVIDED = 662.37 SQ.M.
6. TOTAL COVERED AREA = 3741.15 SQ.M.
7. VOLUME OF CONSTRUCTION = 11238 CUM.
8. NO. OF FLATS = 40
9. AREA OF CAR PARKING REQUIRED = 363.49 SQ.M.
10. AREA OF CAR PARKING PROVIDED = 510.54 SQ.M.

CERTIFICATE OF OWNER

CERTIFIED THAT THIS PLAN HAS BEEN MADE BY ME AFTER MY BEST KNOWLEDGE AND BELIEF AND THAT THIS PLAN IS TO BE USED FOR SEPARATE PLATS FOR FLOOR PER FLOOR.
 CERTIFIED THAT I HAVE GONE THROUGH THE BUILDING RULES OF SOUTH DUMDUM MUNICIPALITY AND ALSO UNDERTAKE TO ABIDE BY THOSE RULES DURING AND AFTER CONSTRUCTION OF THE BUILDING.
 CERTIFIED THAT I WILL ALSO UNDERTAKE TO REPORT OF COMMENCEMENT BEFORE SEVEN DAYS AND COMPLETION WOULD BE REPORTED WITHIN THIRTY DAYS.
 I WILL ALSO UNDERTAKE TO REPORT THAT THERE IS NO COURT CASE OF ANY COMPLAINT FROM ANY CORNER RESPECT OF OUR PROPERTY AS PER PLAN SOUTH DUMDUM MUNICIPALITY WILL NOT BE LIABLE FOR ANY TYPE OF DISPUTE IF ARISES IN FUTURE.

WE DECLARE AND CONFIRM THAT WE HAVE NO TENANT

Signature of Owner
 Date: 17/06/2010

Attestation Authority
 of Any Individual and others

SIGN. OF OWNER

CERTIFIED OF ENGINEER

CERTIFIED THAT THE FOUNDATION AND THE SUPERSTRUCTURE OF THE BUILDING HAVE SO BEEN DESIGNED AS TO BE SAFE IN ALL RESPECTS UNDER THE ASSUMED LOADS OF THE BEARING CAPACITY AND SETTLEMENT OF THE SOLE FOUNDATIONS, PILING AND WALLS.
 CERTIFIED THAT THE BUILDING HAS BEEN DESIGNED AND DRAWN UP STRICTLY ACCORDING TO THE BUILDING RULES FOR SOUTH DUMDUM MUNICIPALITY.
 I AS STRUCTURAL DESIGNER HEREBY CERTIFY THAT, IN VIEW OF THE SOUTH DUMDUM MUNICIPALITY LOCAL ACT AND/OR BYE LAWS, THE BUILDING SHALL BE SAFE FOR OCCUPANCY DURING OR AFTER CONSTRUCTION.
 I HEREBY CERTIFY THAT THE STRUCTURAL DESIGN AND CALCULATIONS ARE SUBMITTED FOR REFERENCE AND RECORD.

Signature of Engineer
 Date: 17/06/2010


Attestation Authority
 of Any Individual and others

SIGN. OF ENGINEER

SHEET NO.-1

SCALE = 1:100 / 1:600

ALL DIMENSIONS ARE IN MM (UNLESS NOTED OTHERWISE)

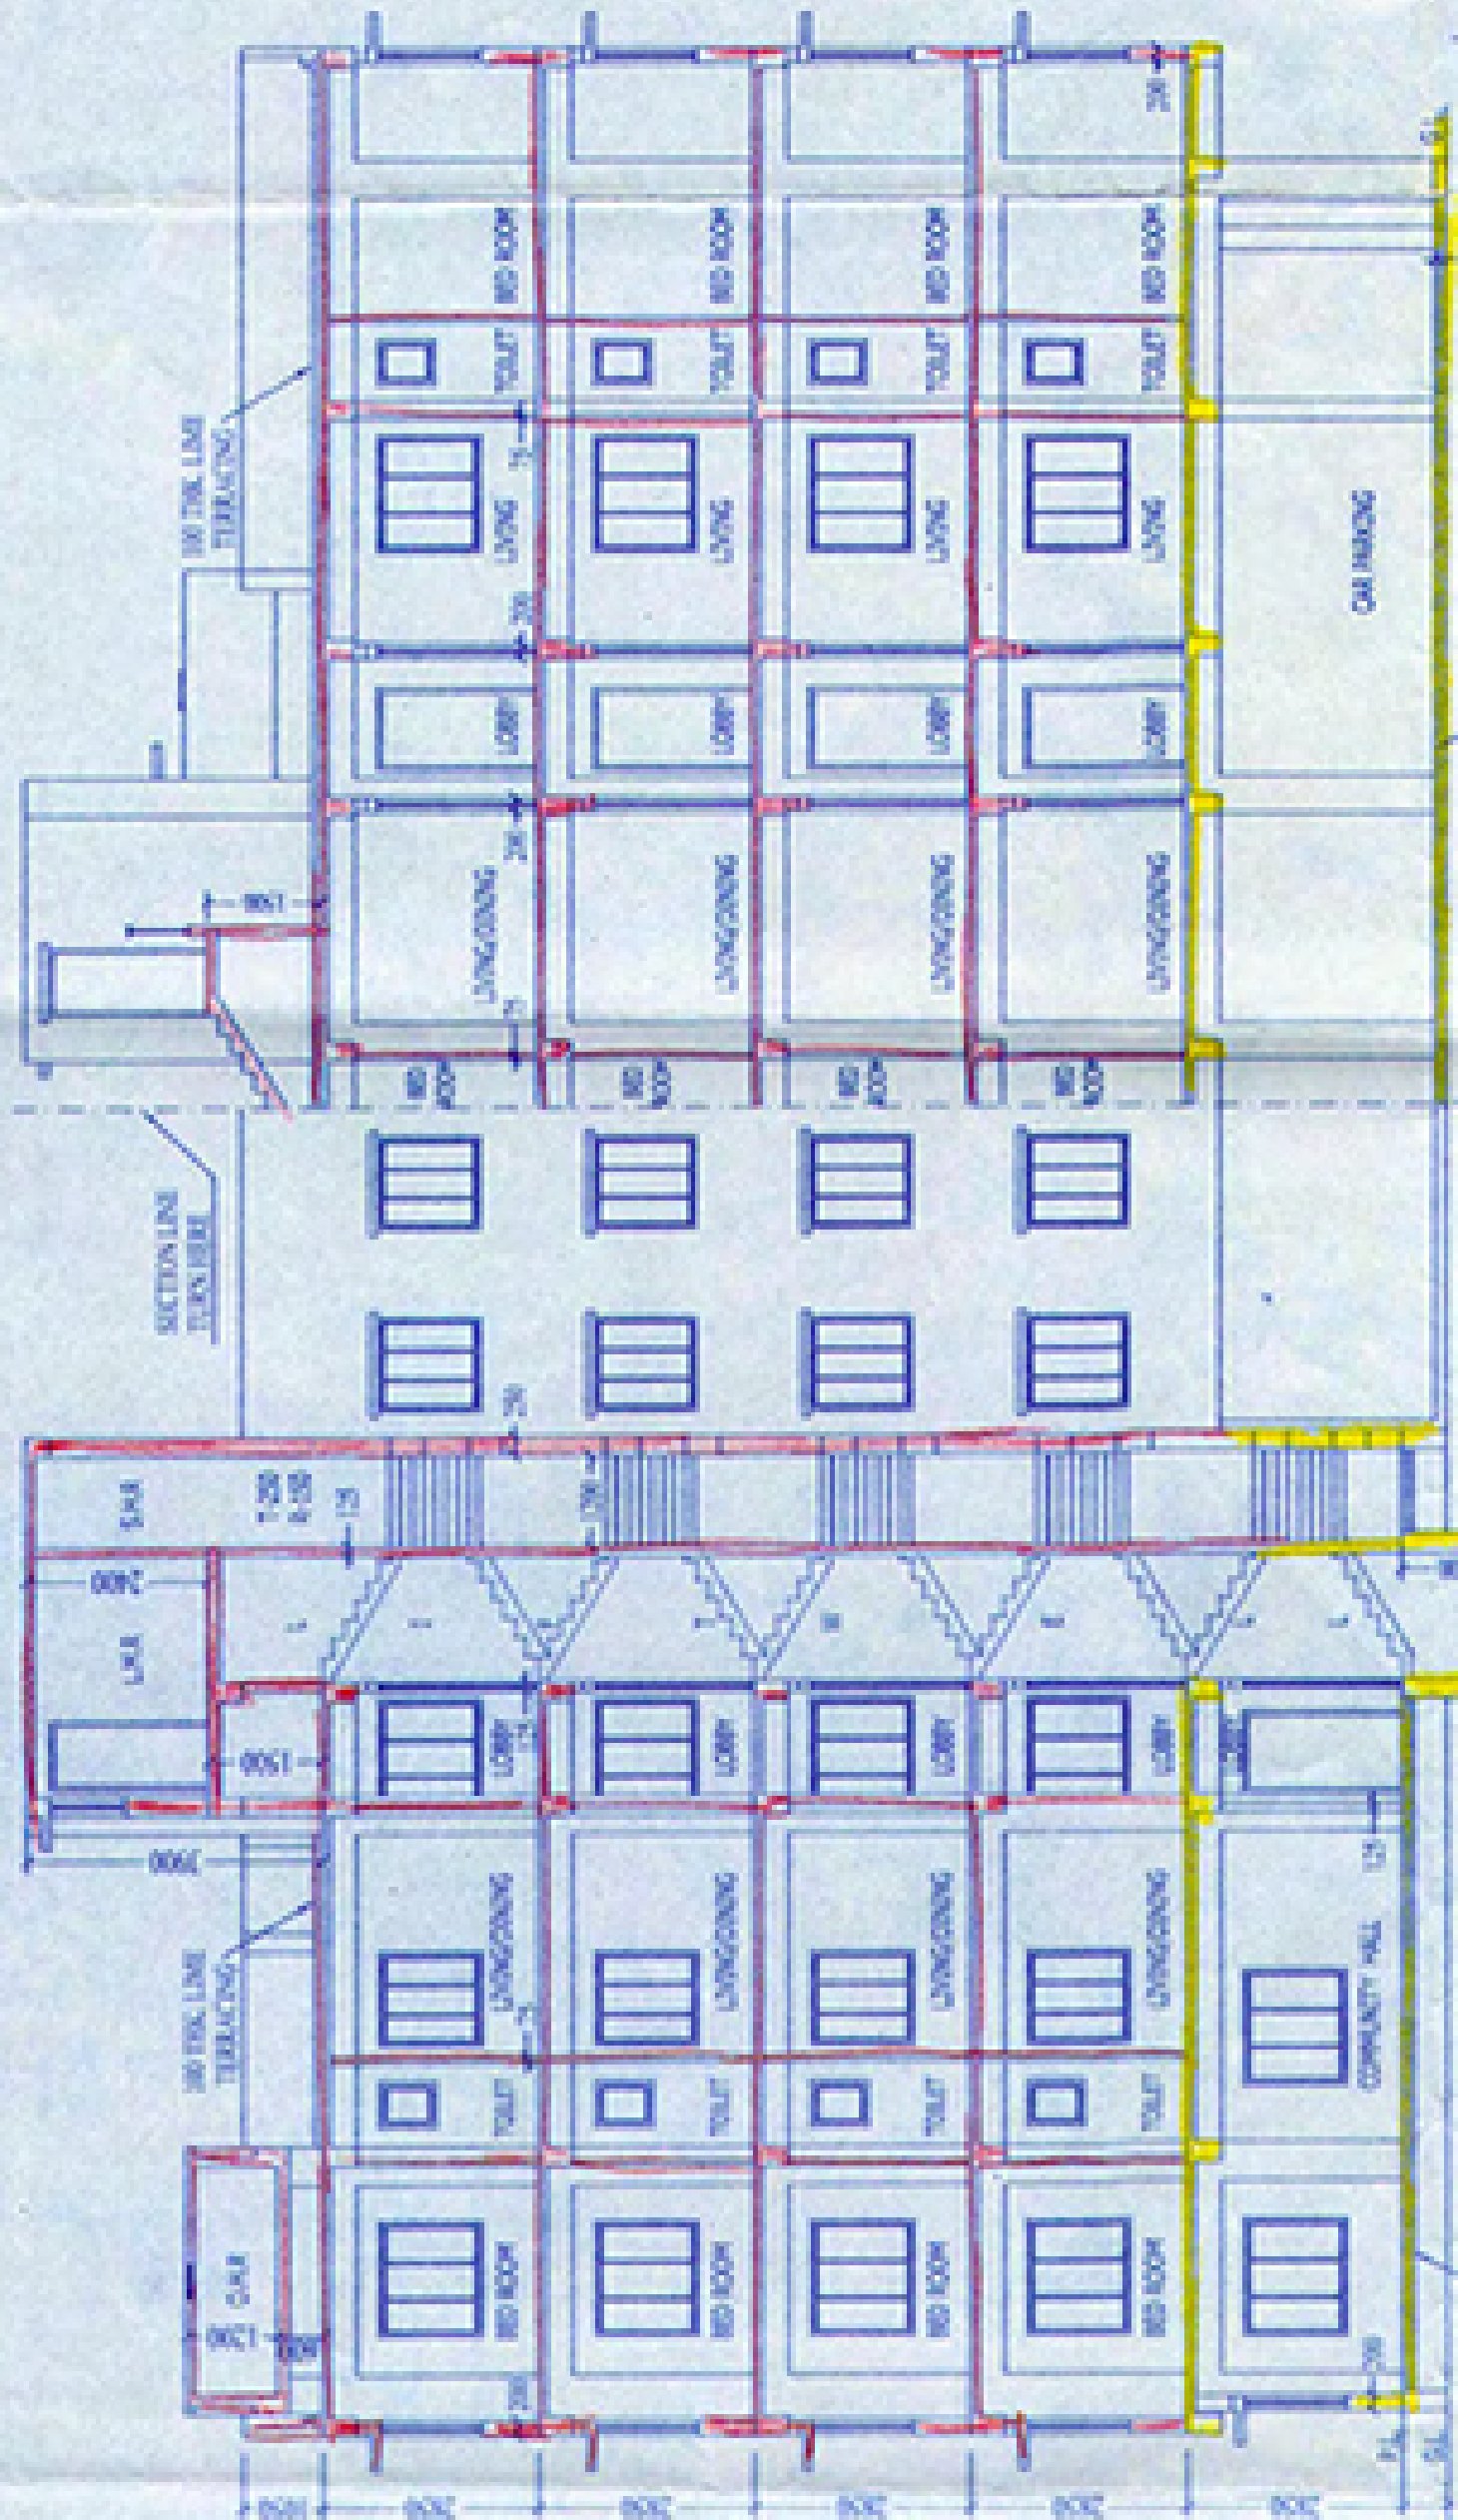


SECTION THROUGH X-X'


DOOR AND WINDOW SCHEDULE

DOOR MKD.	SIZE	WINDOW MKD.	SIZE
D1	900X2100	W1	1500X1350
D2	750X2100	W1/A	1500X1000
		W2	1200X1350
		W3	1000X1350
		W4	900X1000
		W5	600X750


NOTES FOR SEPTIC TANK
 1. TO BE PROVIDED FOR EACH UNIT.
 2. TO BE PROVIDED FOR EACH UNIT.
 3. TO BE PROVIDED FOR EACH UNIT.
 4. TO BE PROVIDED FOR EACH UNIT.

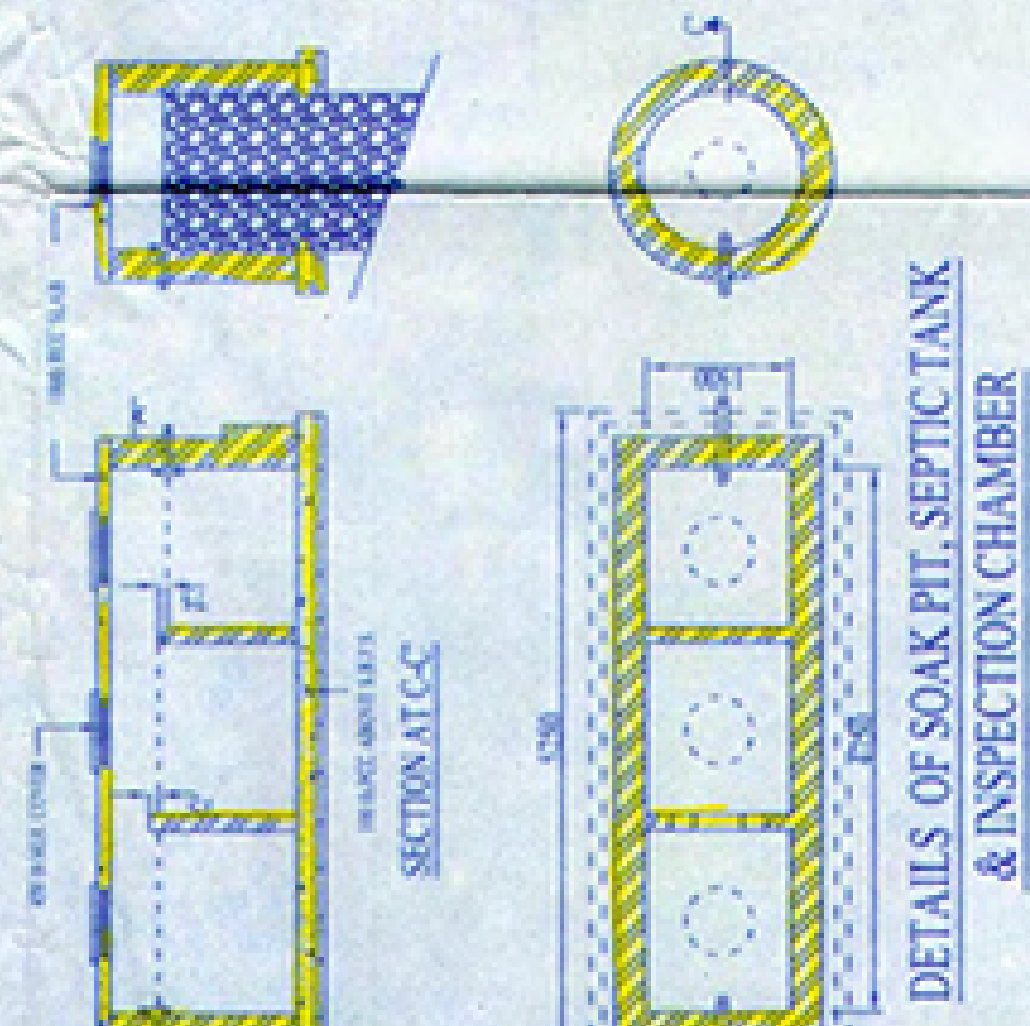


DETAILS OF SOAK PIT, SEPTIC TANK & INSPECTION CHAMBER

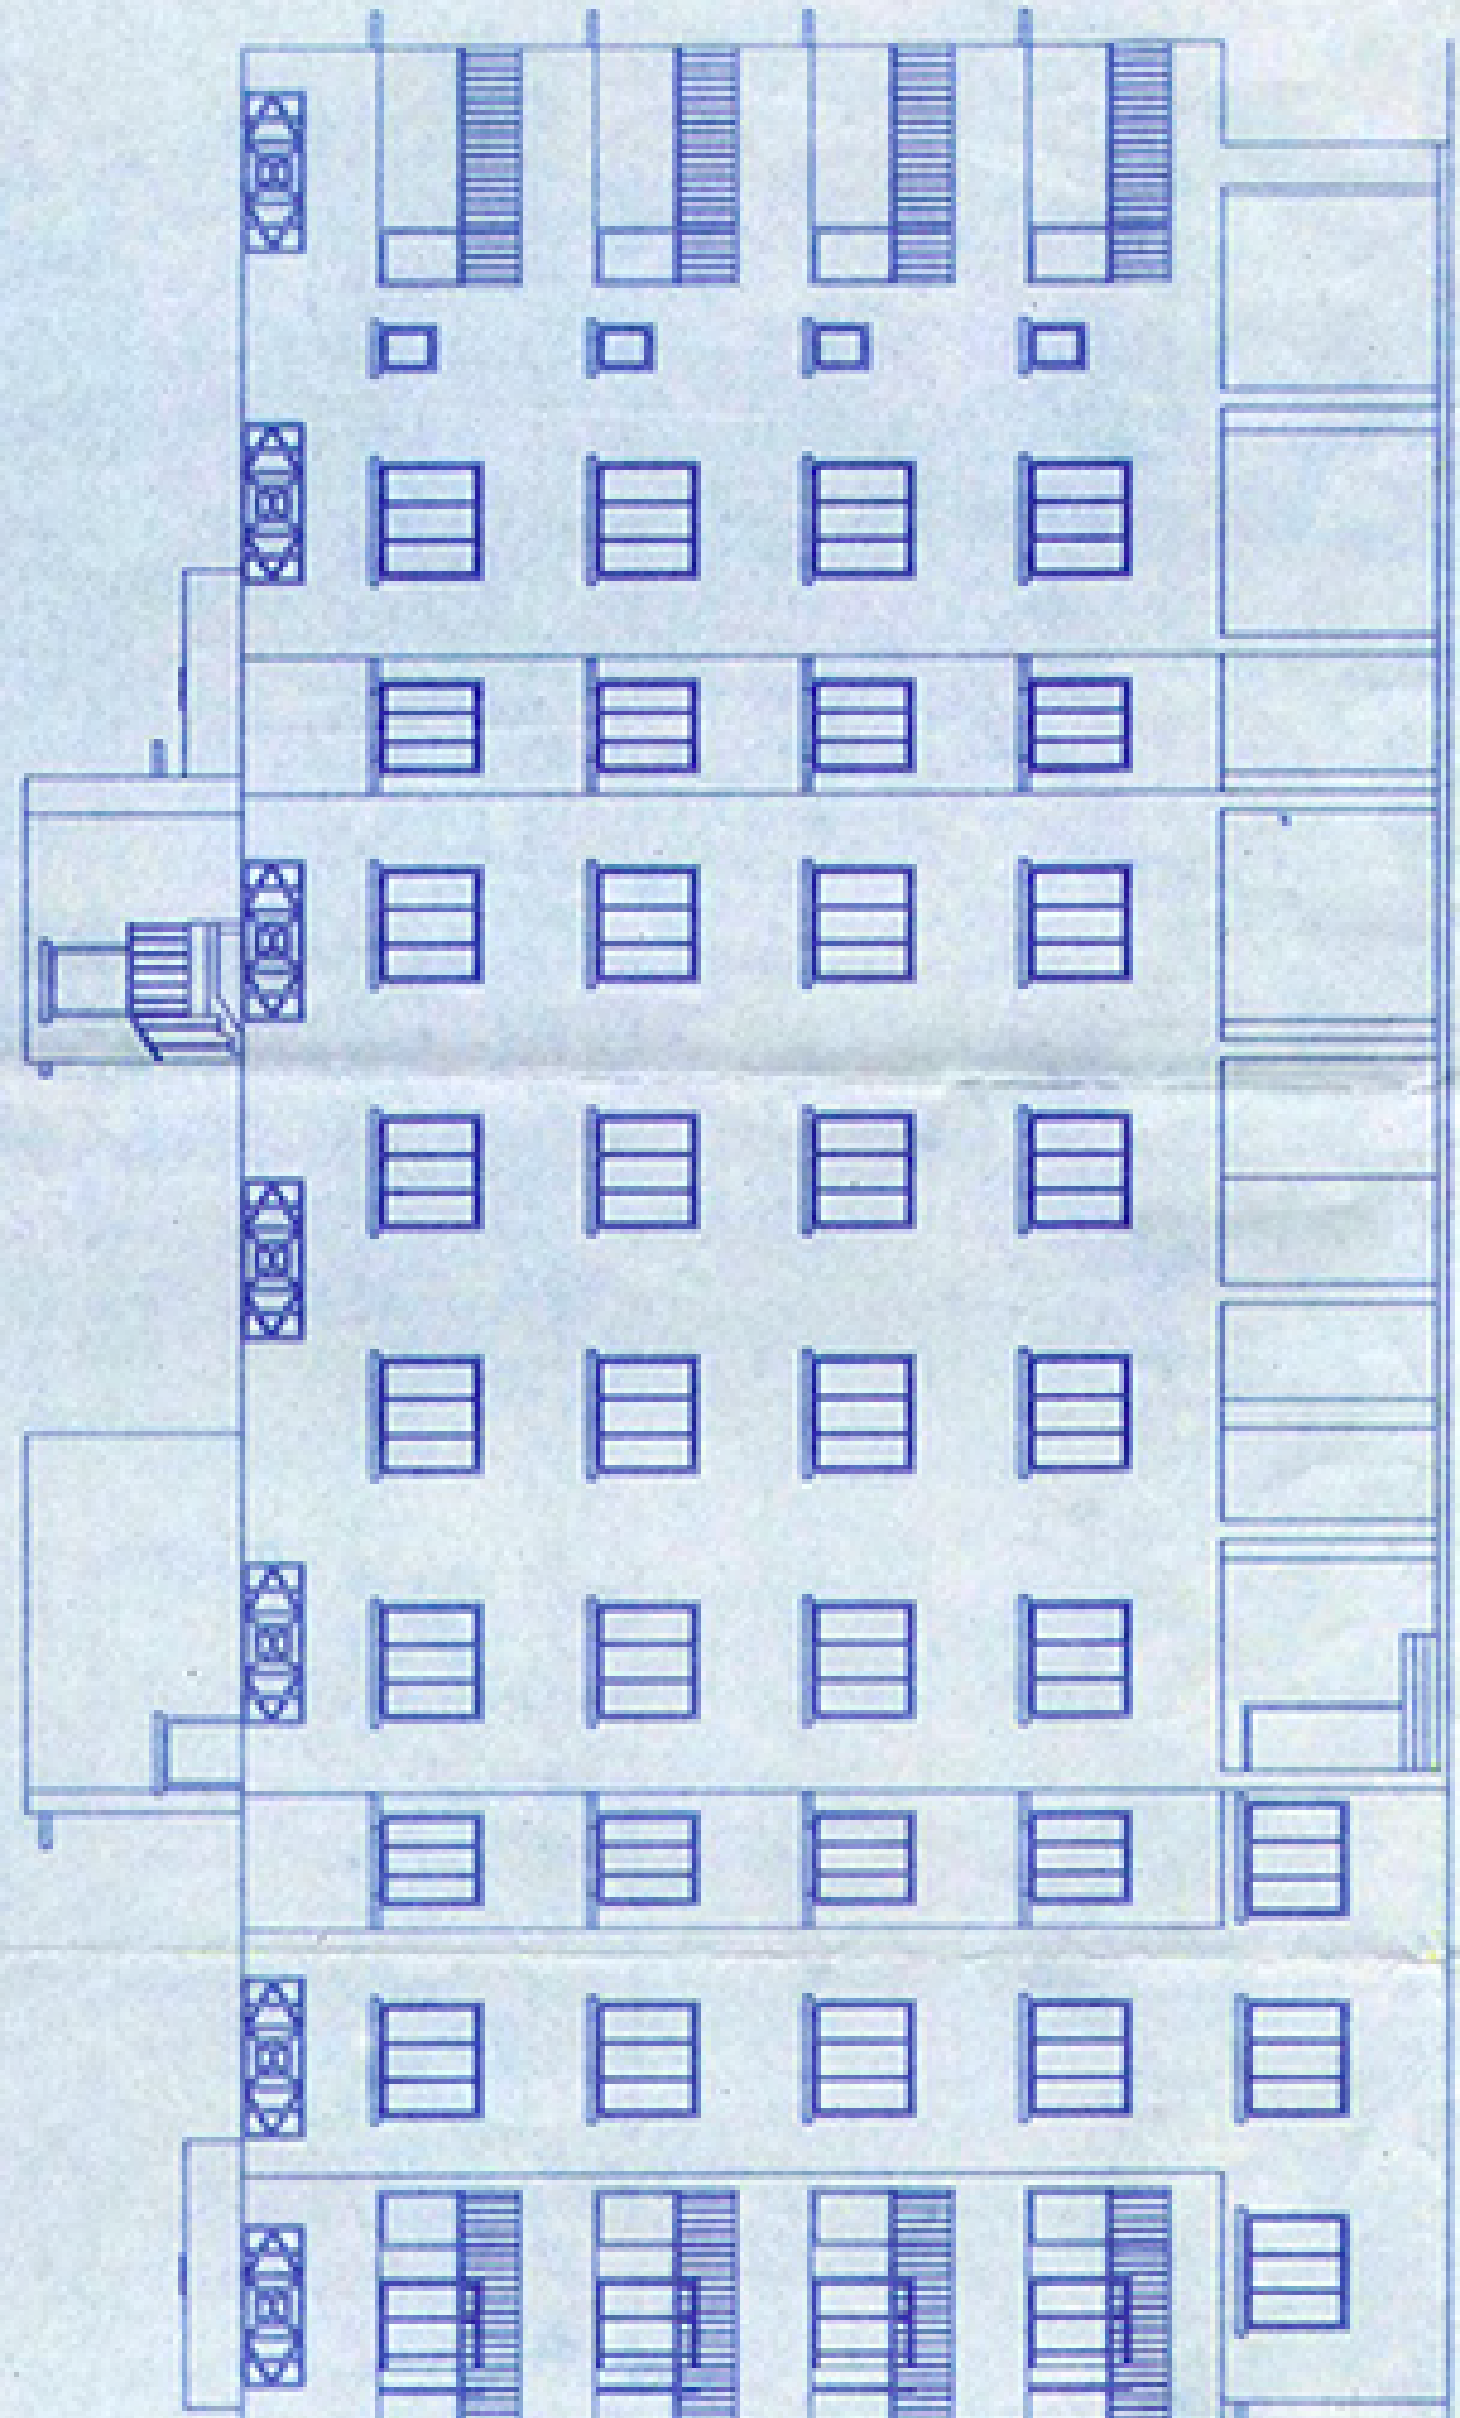

FRONT ELEVATION

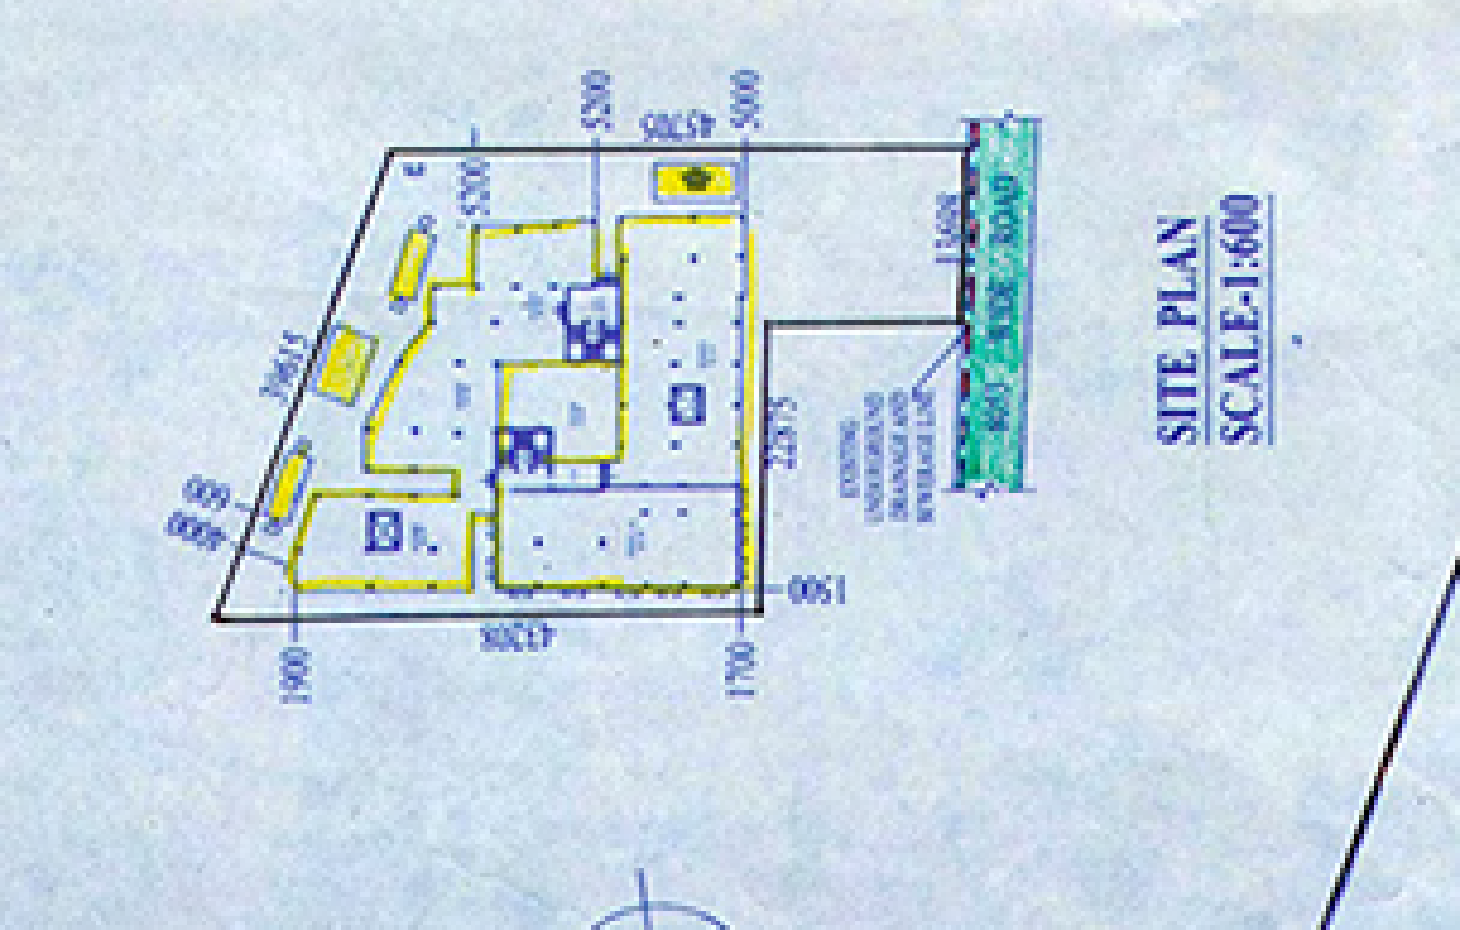

SITE PLAN SCALE: 1:600

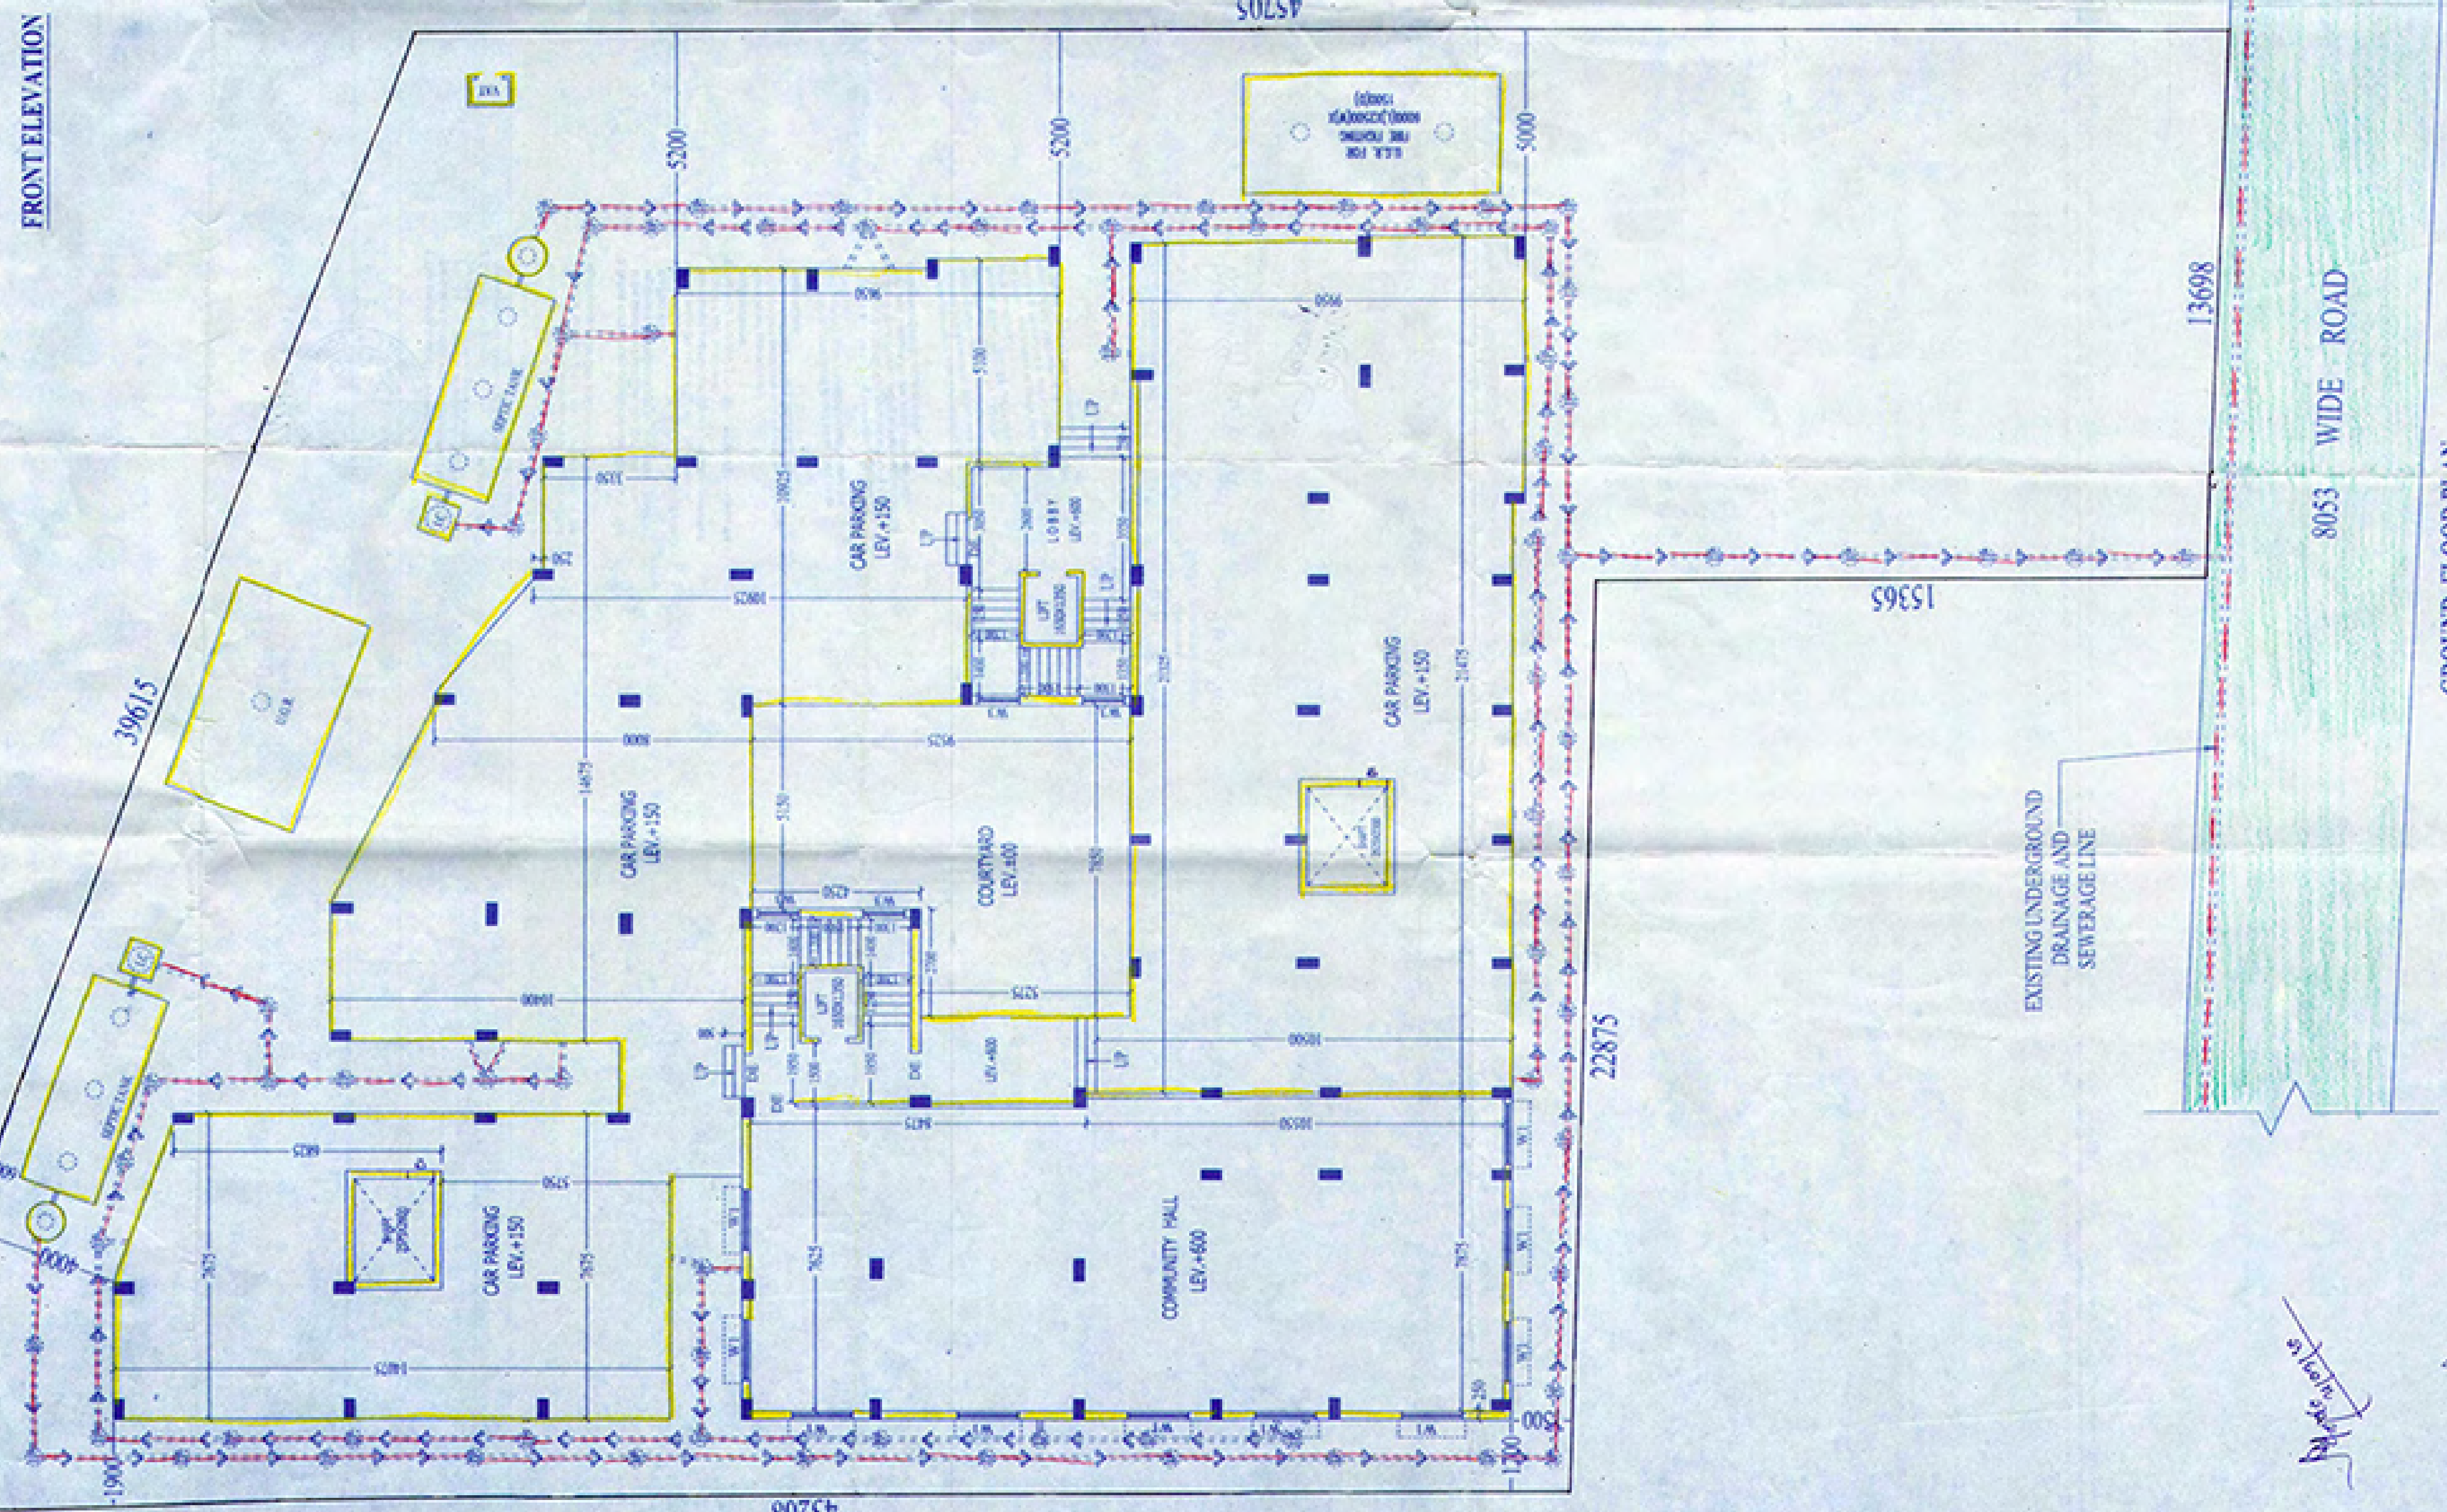


TYPICAL FLOOR PLAN



GROUND FLOOR PLAN

LOCATION PLAN NOT TO SCALE

THE UNIVERSITY OF THE STATE OF NEW YORK
THE STATE EDUCATION DEPARTMENT
OFFICE OF GENERAL SERVICES
125 SOUTH SALMON STREET
ALBANY, NY 12242-1200
TEL: 518/474-3000 FAX: 518/474-3001
WWW.STATEEDU.NY.GOV

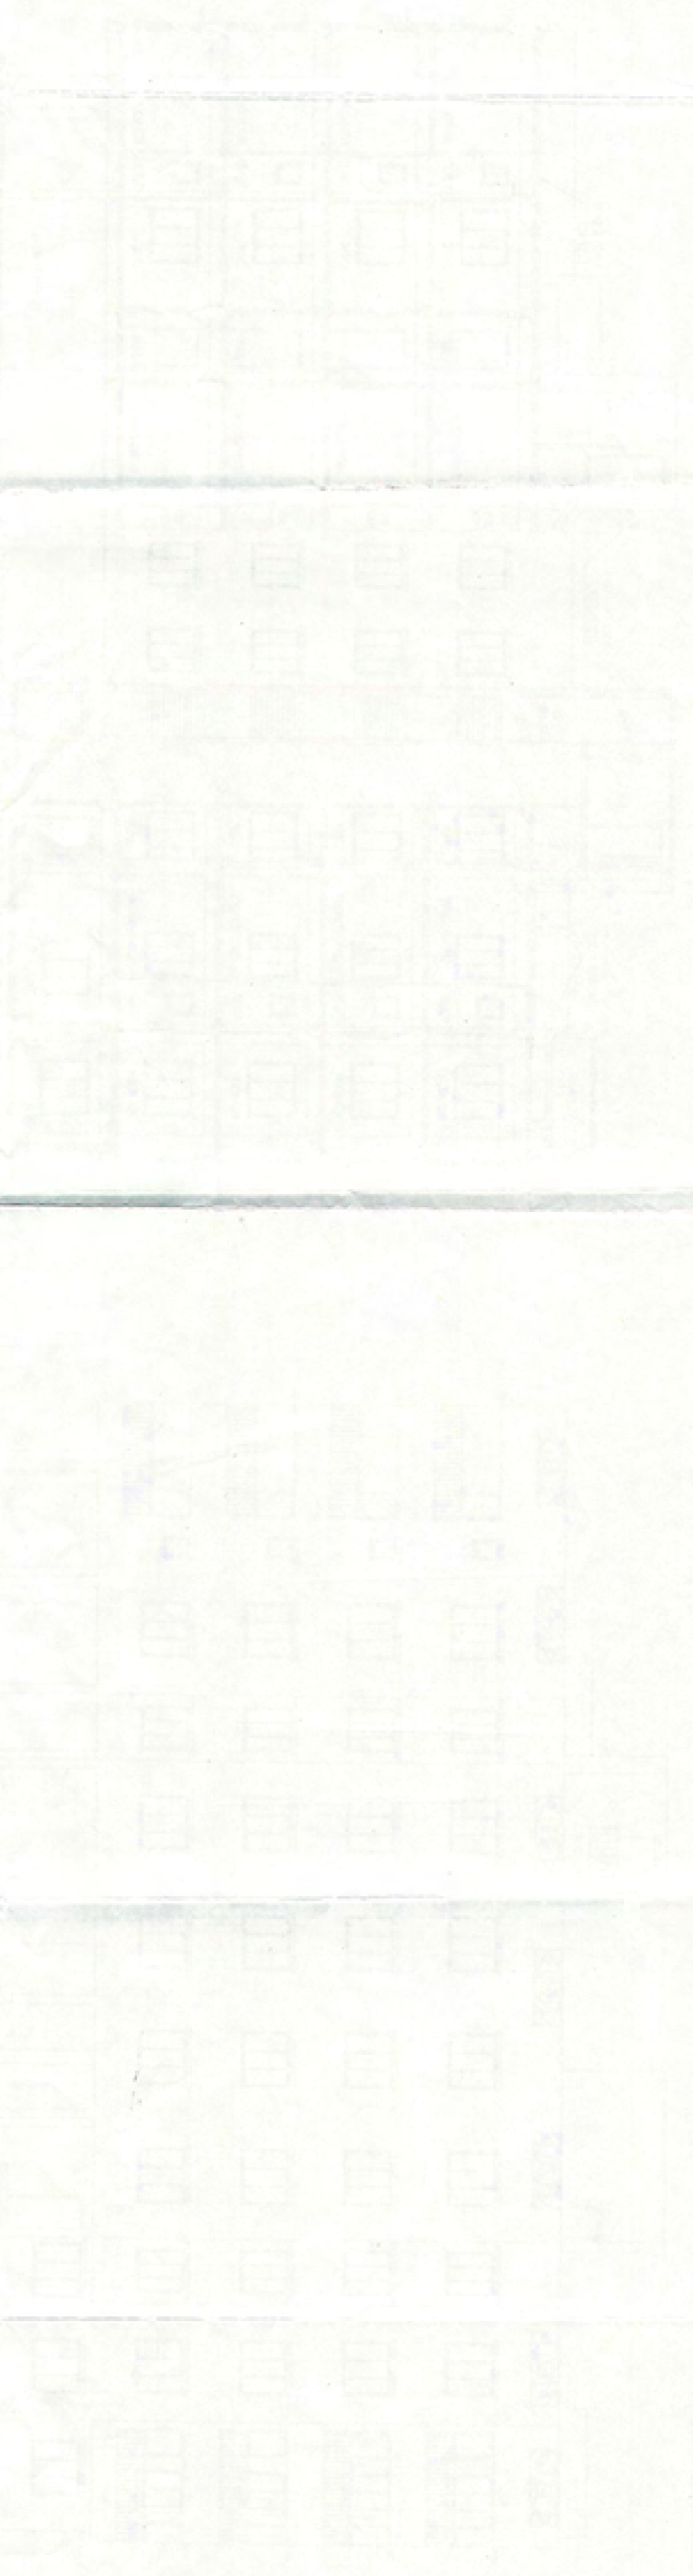

1112

2018-2019

1. The purpose of this contract is to provide for the purchase of the following goods and services:
2. The contract shall be for a period of one year, beginning on the date of execution of this contract and ending on the same date of the following year.
3. The contract shall be subject to the terms and conditions of the contract and any amendments thereto.
STATE OF NEW YORK
OFFICE OF GENERAL SERVICES
125 SOUTH SALMON STREET
ALBANY, NY 12242-1200
TEL: 518/474-3000 FAX: 518/474-3001
WWW.STATEEDU.NY.GOV

26-A-2018