

Valid Upto 27/04/2023.

PARTY'S COPY

1

87220  
Bhawanagar Municipal Corporation

Checked by  
27-04-2023

APPROVED  
Bhawanagar Municipal Corporation  
Karnal, UTTAR PRADESH, INDIA  
No. BNC/BN/A/376 (1/10)  
Date: 28/04/2020

Approved Subject to:

- 1) Building JMS for Bhawanagar Municipal Corporation shall have to be constructed.
- 2) No waste or water shall be thrown, checked, or discharged into the street or on the ground in any manner.
- 3) In no case water from rain water pipe and the drainage system shall be allowed to flow from house sewer directly or through any public gully.
- 4) Sewer flowing sewage system and water supply system shall be kept in separate enclosures.
- 5) Before starting any construction a proper plan shall be submitted to the Corporation which shall be approved and all the conditions as mentioned in the plan shall be followed.
- 6) Road and footpaths shall not be obstructed by dumping of building materials, trucks or other vehicles or any other means.
- 7) Prior to commencement of construction Appendix B shall have to be submitted.


CHECKED BY  
Assistant Engineer  
Bhawanagar Municipal Corporation

27-04-2023

**Appendix B - Rules to be followed during the effects of dust**

- Properly covering all building materials stacked at the site covered bags, sand, lime & stone chips.
- Using water sprays or equivalent to keep dust down during activities such as concrete, plastering, bricklay, concrete and gully catches.
- Washing the wheels of vehicles leaving the site, being a carrying road or waste.
- Putting up silt barriers around the site.
- Properly covering trucks & vehicles that enter and leave the site carrying building materials during rain.
- Cleaning and watering the road and footpath adjacent to the site in frequent intervals.
- Using low speed, heavy water when using steam rollers and making the working area wet before using steamrollers.
- Not burning refuse particles at the site which create smoke containing carbon monoxide and a high sulphur content.

Approved by  
Bhawanagar Municipal Corporation

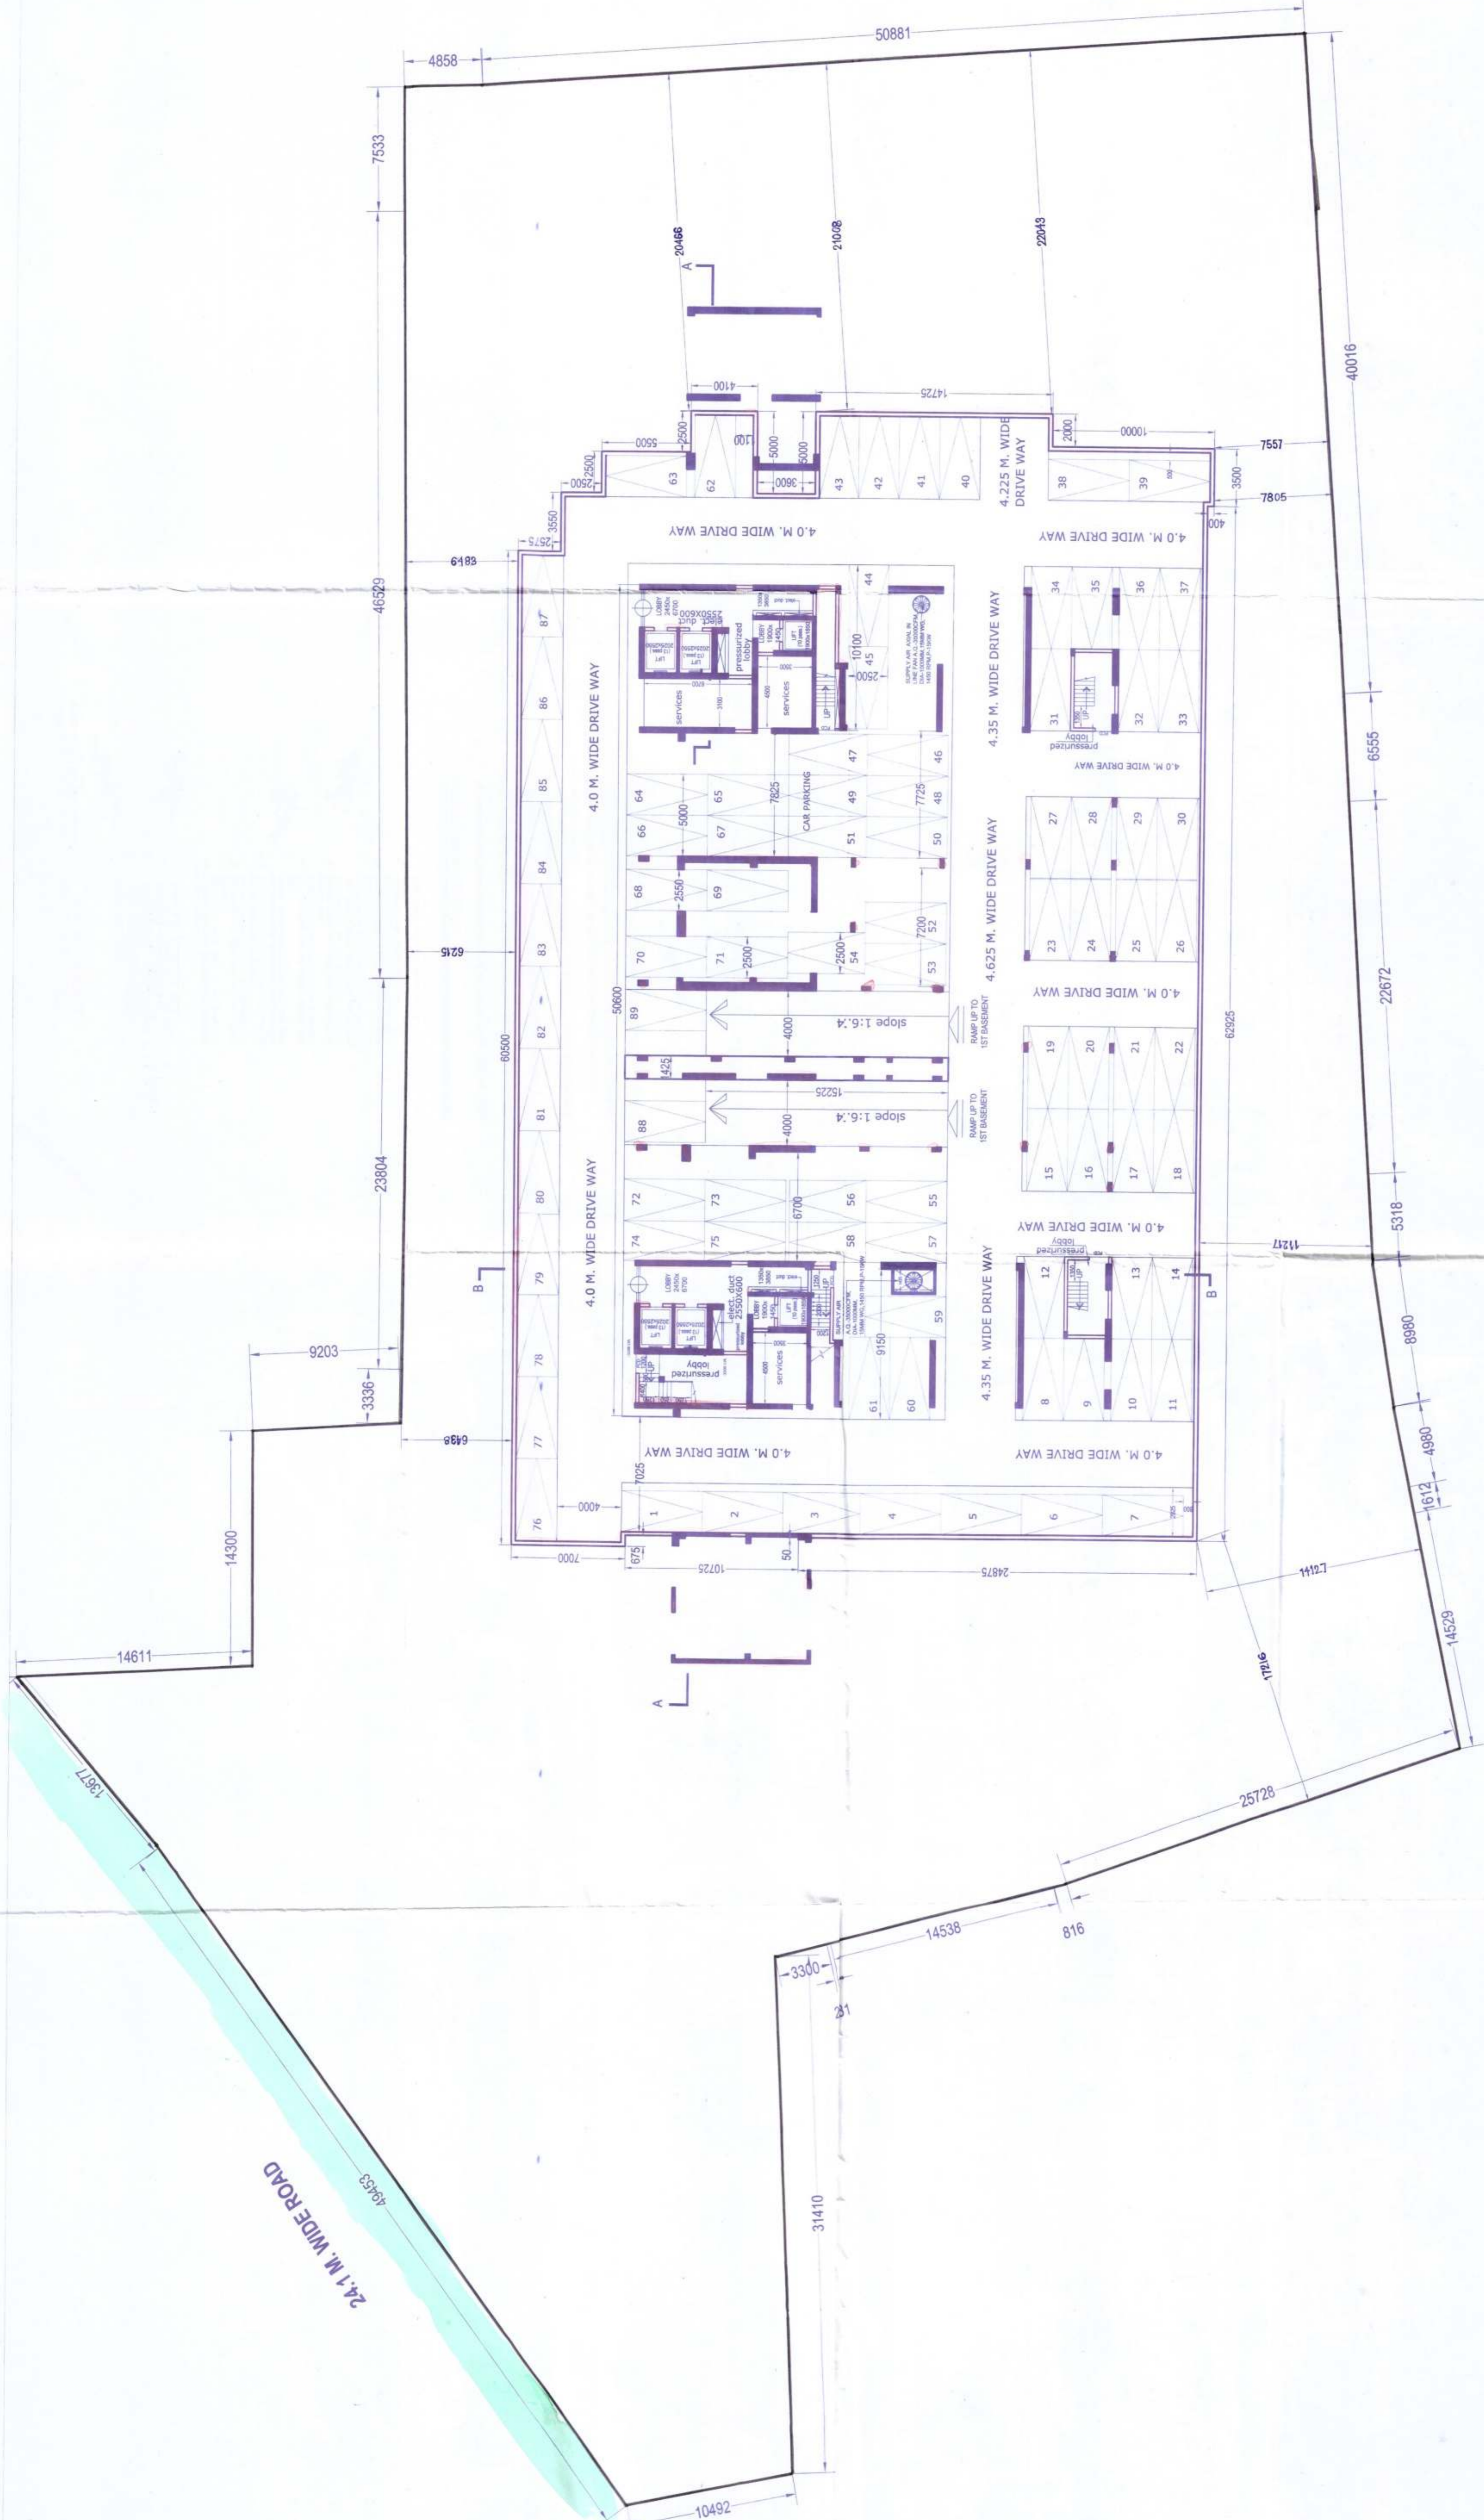

**PROJECT :**  
 PROPOSED 2B+G+26 STORED  
 RESIDENTIAL BUILDING UNDER  
 MOUZA-MAHISATHAN, J.L.  
 NO.18, LR DAG NO-462,504,505,  
 P.S.(NEW)-ELECTRONIC  
 COMPLEX, P.S.(OLD)-KAJARRHAT  
 T. S. - BIDHANNAGAR  
 DIST. -24 PARGANAS (N),  
 KOLKATA - 700102

**SITE PLAN NO :** 101/19-20  
**DATE :** 05.08.2019

| TITLE        |                    | DRAWN BY |            | CHECKED BY |            | APPROVED BY |            | ISSUE STATUS |            |
|--------------|--------------------|----------|------------|------------|------------|-------------|------------|--------------|------------|
| BASEMENT - 2 |                    | S.D.B.   |            | S.M.       |            | S.M.        |            | SANCTION     |            |
| DRG. NO.     | IN/1256/CORP/02/03 | DATE     | 10.05.2018 | DATE       | 10.05.2018 | DATE        | 10.05.2018 | DATE         | 10.05.2018 |
| SCALE        | 1:150              | DATE     | 10.05.2018 | DATE       | 10.05.2018 | DATE        | 10.05.2018 | DATE         | 10.05.2018 |
| JOB NO.      | IN/1256            | DATE     | 10.05.2018 | DATE       | 10.05.2018 | DATE        | 10.05.2018 | DATE         | 10.05.2018 |
| DESIGNED BY  | INNATE             | DATE     | 10.05.2018 | DATE       | 10.05.2018 | DATE        | 10.05.2018 | DATE         | 10.05.2018 |
| ISSUE STATUS | INNATE             | DATE     | 10.05.2018 | DATE       | 10.05.2018 | DATE        | 10.05.2018 | DATE         | 10.05.2018 |

**CERTIFICATE OF OWNER :**  
 Certified that I have gone through the building rules for  
 and also undertake to abide by those rules during  
 and after the construction of the building.

**SIGNATURE OF OWNER**

MEERIN PROJECTS LTD.  
 Authorized Signatory/Officer

**CERTIFICATE OF THE ARCHITECT :**  
 I DO HEREBY CERTIFY THAT PLANS, ELEVATIONS AND SECTIONS AND OTHER STRUCTURAL DETAILS OF  
 BUILDING PROPOSED FOR CONSTRUCTION HAVE BEEN PERSONALLY INSPECTED AND  
 FOUND TO BE IN ACCORDANCE WITH ALL RELEVANT PROVISIONS  
 UNDER THE WEST BENGAL MUNICIPAL (BUILDING) REGULATIONS, 1956 AND ALL OTHER  
 RELEVANT "NO OBJECTION" CERTIFICATES FROM THE RESPECTIVE AUTHORITIES SUCH AS, FIRE AND  
 TELECOMMUNICATION DEPARTMENT ETC. AND I AM NOT PROVIDING ANY POLICY CONTROL BOARD,  
 WITH THE APPLICATION FOR SEEKING APPROVAL OF THE PLAN TO CONSTRUCT OF THE BUILDING  
 ON THE SAID PLOT.

**NAME OF THE ARCHITECT**  
 SANGAY BANERJEE  
 C.O.A. REG. NO. CA/98/23621

**CERTIFICATE OF THE STRUCTURAL ENGINEER :**  
 WE HEREBY CERTIFY THAT THE FOUNDATION AND SUPERSTRUCTURE OF THE  
 BUILDING PROPOSED FOR CONSTRUCTION HAVE BEEN PERSONALLY INSPECTED AND  
 FOUND TO BE IN ACCORDANCE WITH ALL RELEVANT PROVISIONS  
 IN ALL RESPECT INCLUDING THE CONSIDERATION OF BEARING CAPACITY OF THE  
 SETTLEMENT OF SOIL AND OTHER CONDITIONS, IF ANY CONFORMING TO ALL  
 REQUIREMENTS OF ALL RELEVANT IS CODE OF PRACTICE AND NATIONAL BUILDING  
 CODE.

**Signature of Structural Engineer**

**CERTIFICATE OF THE GEO-TECHNICAL ENGINEER :**  
 It is certified that the comprehensive Geo-technical Report on soil investigation has  
 been submitted to me and I have personally inspected and analyzed the  
 soil sample for estimating the bearing capacity of the soil. The soil  
 structure will be constructed. I shall also check the nature of the soil after excavation  
 at site so that foundation is extended up to appropriate depth that has been  
 proposed in the Geo-technical Report.

**Signature of Geo-technical Engineer**

**CERTIFICATE OF STRUCTURAL REVIEWER**  
 HAS BEEN VISITED BY ME AND BUILDING SITE PROPOSED FOR CONSTRUCTION  
 AND LOAD TEST RESULTS FOR FOUNDATION AND  
 ALL LATEST RELEVANT IS CODE OF PRACTICE AND NATIONAL BUILDING  
 FOUNDATION AND SUPER STRUCTURE ARE SAFE IN ALL RESPECT.

**Signature of Structural Reviewer**

**ARCHITECT**  
 INNATE  
 26/2 Ballygunge Circular Road, Udayan Park  
 Kolkata-700019  
 TEL : (033) 4000-6422, 6423, 6424, 6425,  
 FAX : (033) 2269-4026,  
 2269-4027

**UTPAL BANERJEE**  
 B.E. (C.E. BRANCH)  
 RAC Reg. No. CA/98/23621  
 E. R. No. 10/803

**Signature of Structural Engineer**