

Valid Upto 23/04/2020.

APPROVED SHEET  
MEAN DEPARTMENT

PARTY'S COPY

Checked by  
Executive Engineer  
Bilhamagar Municipal Corporation  
Bilhamagar

APPROVED  
Bilhamagar Municipal Corporation  
No. BNG/ORN/AL/F-6 (7/10)  
Date: 28/04/2020

Checked by  
Executive Engineer  
Bilhamagar Municipal Corporation  
Bilhamagar

- Approved Subject for Bilhamagar Municipal Corporation shall have to be observed.
- 1) His work of water shall be made, check valve must be provided in ground/under surface drainage should be connected to the pipe.
  - 2) In no case water from rain water pipe and the surface drainage should be connected to the pipe.
  - 3) Plan, showing internal sewer system and structure, shall be submitted to the Executive Engineer, Bilhamagar Municipal Corporation.
  - 4) Plan, showing internal sewer system and structure, shall be submitted to the Executive Engineer, Bilhamagar Municipal Corporation.
  - 5) Excavation shall be done in accordance with that of plan sanctioned and at the same time, the plan shall be submitted to the Executive Engineer, Bilhamagar Municipal Corporation.
  - 6) Road level to ground level will be maintained.
  - 7) Prior to commencement of construction, appropriate notice to be submitted.

- During construction following measures to be taken to prevent the fall of dust & pollution from building construction sites.
- Property covering all building materials stacked at site the covered bags, wind, tarp & other.
  - Using water sprayer or sprinklers to keep the dust down during activities such as excavating, painting, breaking concrete and piling operations.
  - Washing the wheels of vehicles leaving the site, if they are carrying mud or waste.
  - Putting up silt barriers around the site.
  - Properly covering trucks & vehicles that enter site with the city-carrying building materials.
  - Clearing facilities.
  - Using water spraying the road and keeping adjacent to the site at the point of work.
  - Using water spraying when heavy rains occur and during the working area wet before using the machinery.
  - Not burning waste materials at the vehicle yards, including carbon materials and a range of poisonous substances.

Executive Engineer  
Bilhamagar Municipal Corporation  
Bilhamagar

**PROJECT :**  
 PROPOSED 28-G+26 STORIED RESIDENTIAL BUILDING UNDER MOUZA-MAHISHBATHAN,J.L NO-18, LR DAG NO-462,504,505, P.S.(NEW)-ELECTRONIC COMPLEX, P.S.(OLD)-RAJRAHAT F.S.- BIDHANNAGAR DIST.-24-PARGANAS (N) KOLKATA - 700102

**SITE PLAN NO :** 101/19-20  
**DATE :** 05.08.2019

**TITLE**  
**ROOF PLAN**  
**ABOVE ROOF PLAN**

**DWG. NO.** IM/1256/CDR/27TH/002/006  
**SCALE** 1:100  
**DATE** 12.07.2019  
**JOB NO.** IM/1256

**DRAWN BY** S.D.B.  
**CHKD BY** S.K.  
**APVD BY** S.H.

**DESIGNED BY** INMATE  
**ISSUE STATUS** SANCTION  
**CERTIFICATE OF OWNER**

It is certified that the construction of the building is in accordance with the building rules for Bidhannagar and also undertake to abide by those rules during and after the construction of the building.

**SIGNATURE OF OWNER**  
 MERLIN PROJECTS LTD.  
 Authorized Signatory/Officer

**CERTIFICATE OF THE ARCHITECT :**  
 I HEREBY CERTIFY THAT THE FOUNDATION AND SUPERSTRUCTURE OF THE BUILDING PROPOSED FOR CONSTRUCTION ON PREMISES NO HAVE BEEN PERSONALLY EXAMINED BY ME AND ALL THE NECESSARY DETAILS OF THE FOUNDATION AND SUPERSTRUCTURE HAVE BEEN DULY REVIEWED AND STIPULATIONS OF ALL LATEST RELEVANT IS FOUND THAT EVERYTHING IS COMPLETELY IN ORDER AND THE PROPOSED FOUNDATION AND SUPER STRUCTURE ARE SAFE IN ALL RESPECT.

**SIGNATURE OF ARCHITECT**  
 Sanjay Mandal  
 CA/98/23621  
**NAME OF THE ARCHITECT**  
 SANJAY MANDAL  
**C.O.A. REG. NO. CA/98/23621**

**CERTIFICATE OF THE STRUCTURAL ENGINEER :**  
 I HEREBY CERTIFY THAT THE FOUNDATION AND SUPERSTRUCTURE OF THE BUILDING PROPOSED FOR CONSTRUCTION ON PREMISES NO HAVE BEEN PERSONALLY EXAMINED BY ME AND ALL THE NECESSARY DETAILS OF THE FOUNDATION AND SUPERSTRUCTURE HAVE BEEN DULY REVIEWED AND STIPULATIONS OF ALL LATEST RELEVANT IS FOUND THAT EVERYTHING IS COMPLETELY IN ORDER AND THE PROPOSED FOUNDATION AND SUPER STRUCTURE ARE SAFE IN ALL RESPECT.

**SIGNATURE OF STRUCTURAL ENGINEER**  
 Anil Kumar  
 AE/17/2006/137/001  
**NAME OF THE STRUCTURAL ENGINEER**  
 ANIL KUMAR  
**C.O.A. REG. NO. AE/17/2006/137/001**

**CERTIFICATE OF THE GEO-TECHNICAL ENGINEER :**  
 It is certified that the construction of the building is in accordance with the building rules for Bidhannagar and also undertake to abide by those rules during and after the construction of the building.


**SIGNATURE OF GEO-TECHNICAL ENGINEER**  
 Ujjwal Sankar  
 P.E. 11147 B  
**NAME OF THE GEO-TECHNICAL ENGINEER**  
 UJJWAL SANKAR  
**P.E. NO. 11147 B**

**SIGNATURE OF ARCHITECT**  
 INMATE

**ARCHITECT**  
 INMATE

24/2 Balysingee Circular Road, Udayan Park, 7th Floor, Rajarhat, Kolkata-700102  
 TEL: (033) 4006-6622, 4533, 4624, 6125

THIS DRAWING IS A PRIVATE AND CONFIDENTIAL DOCUMENT AND IT MUST NOT BE COPIED OR LENT WITHOUT THE CONSENT OF M/S INMATE

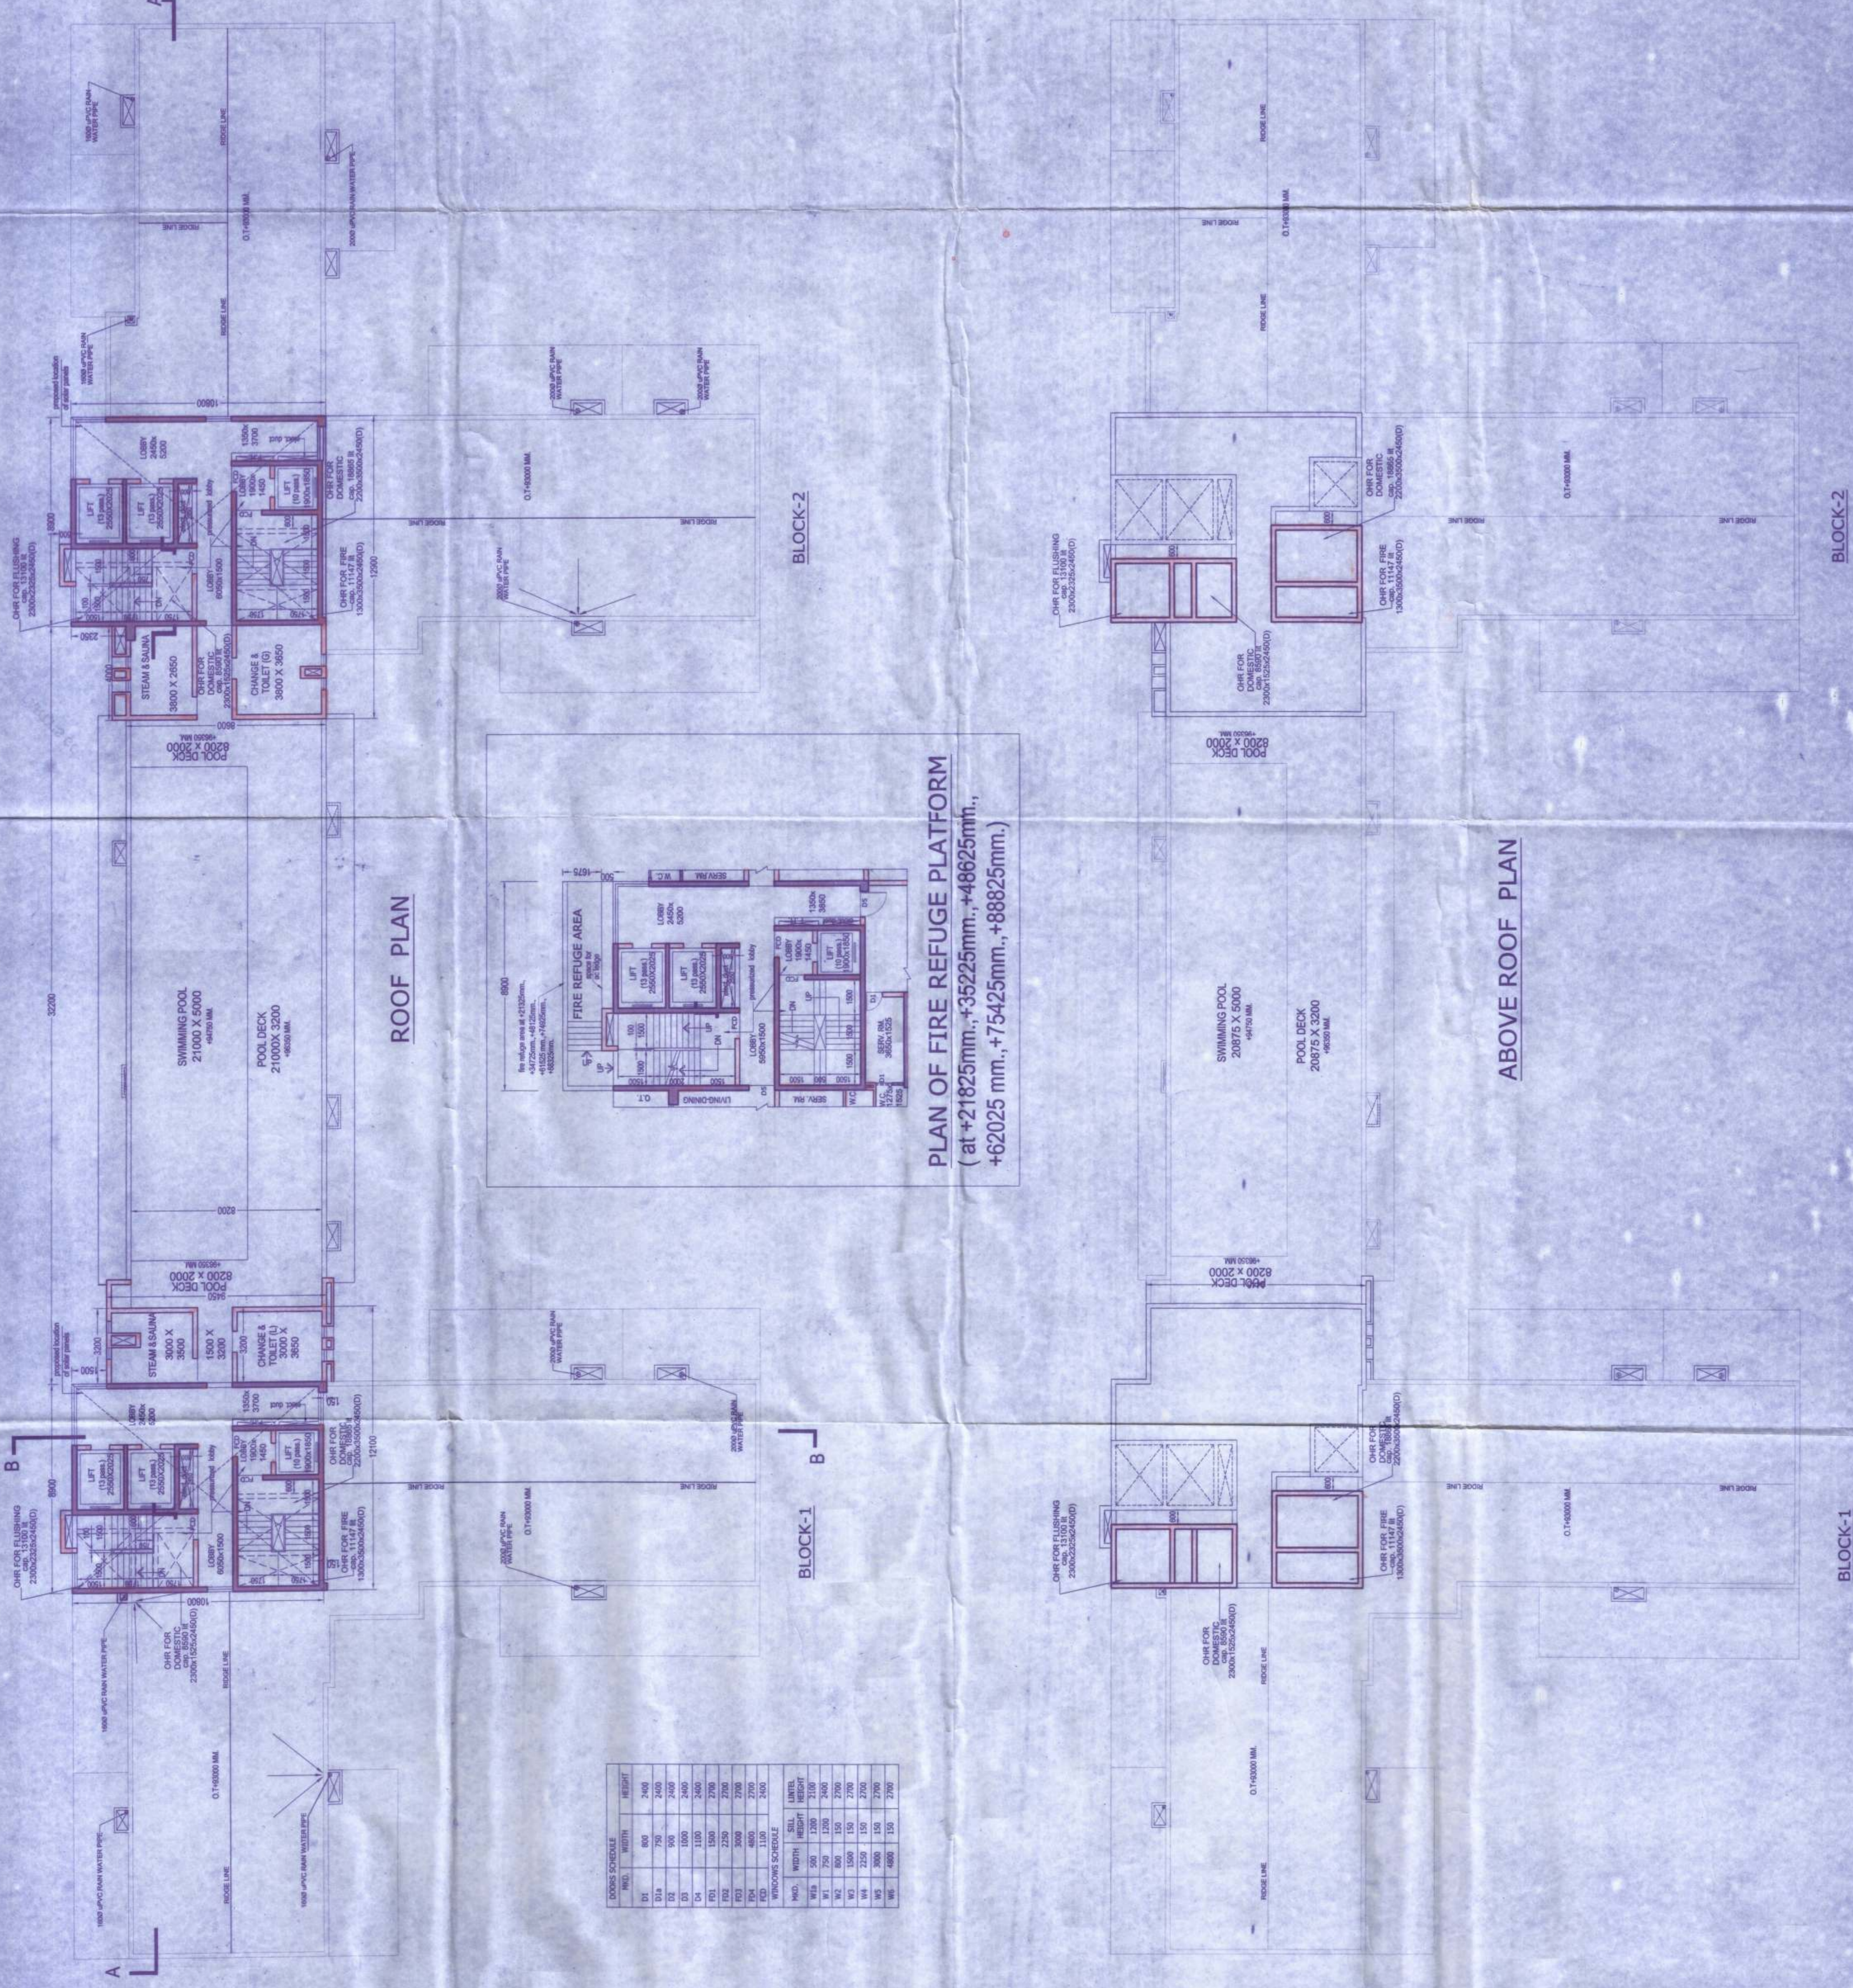

**DOORS SCHEDULE**

NO.	W.D.	H.
D1	800	2050
D2	800	2050
D3	800	2050
D4	1000	2050
D5	1100	2050
D6	1500	2700
D7	2250	2700
D8	3000	2700
D9	4800	2700
D10	1100	2400

**WINDOWS SCHEDULE**

NO.	W.D.	H.
W1	500	1300
W2	750	1200
W3	800	150
W4	1500	150
W5	2250	150
W6	3000	150
W7	4800	150

**PLAN OF FIRE REFUGE PLATFORM**  
 ( at +21825mm., +35225mm., +48625mm., +62025 mm., +75425mm., +88825mm.)

**ABOVE ROOF PLAN**