

# SKB REALTECH

56/11, RAMMOHAN MUKHERJEE LANE, SHIBPUR, HOWRAH-711102

---

## DECLARATION FOR NO GARAGE DOCUMENTS

Date : 09.10. 2020

To,

The Office of West Bengal Housing Industry Regulatory Authority

Calcutta Greens Commercial Complex ( 1<sup>st</sup> Floor )

1050/2. Survey Park

Kolkata -700075

### Sub: Declaration for No Garage

Dear Sir/Madam

This is to inform you that I, **SRI SWAPAN KUMAR BANERJEE ( PAN – ADWPB8927G )**, son of Late **NANDA KUMAR BANERJEE**, by faith Hindu, by Occupation Business, residing at 56/11, Rammohan Mukherjee Lane, Post Office – Shibpur, Police station – Shibpur, District – Howrah – 711102 and Partner of **M/s . SKB REALTECH ( PAN – ADRFS8211R )** has applied for registration of a real-estate project named “KANAK TOWER.”

In the ground floor of the project, is specifically allocated for open car parking spaces. In our sanctioned plan it is very clearly marked. There are open 13 car parking spaces in the ground floor of the project. There is no covered garage area in the building project.

Kindly take a note of it.

Thanking You


Yours faithfully,

For SKB REALTECH  
Partner :- Swapan Kumar Banerjee

For SKB REALTECH

Swapan Kumar Banerjee  
Partner.

**PLAN OF PROPOSED G + 4 (HEIGHT 15.50 M.) STORIED RESIDENTIAL BUILDING AT HOLDING NO.- 30 /3, RAM MOHAN MUKHERJEE LANE, UNDER H.M.C. WARD NO. - 32, BOROUGH NO.- V, P.S. - SHIBPUR, J.L. NO: 1, KHATIAN NO: 561, SHEET NO: 68, DAG NO: 192,253, DISTRICT - HOWRAH. PIN. - 711102.**

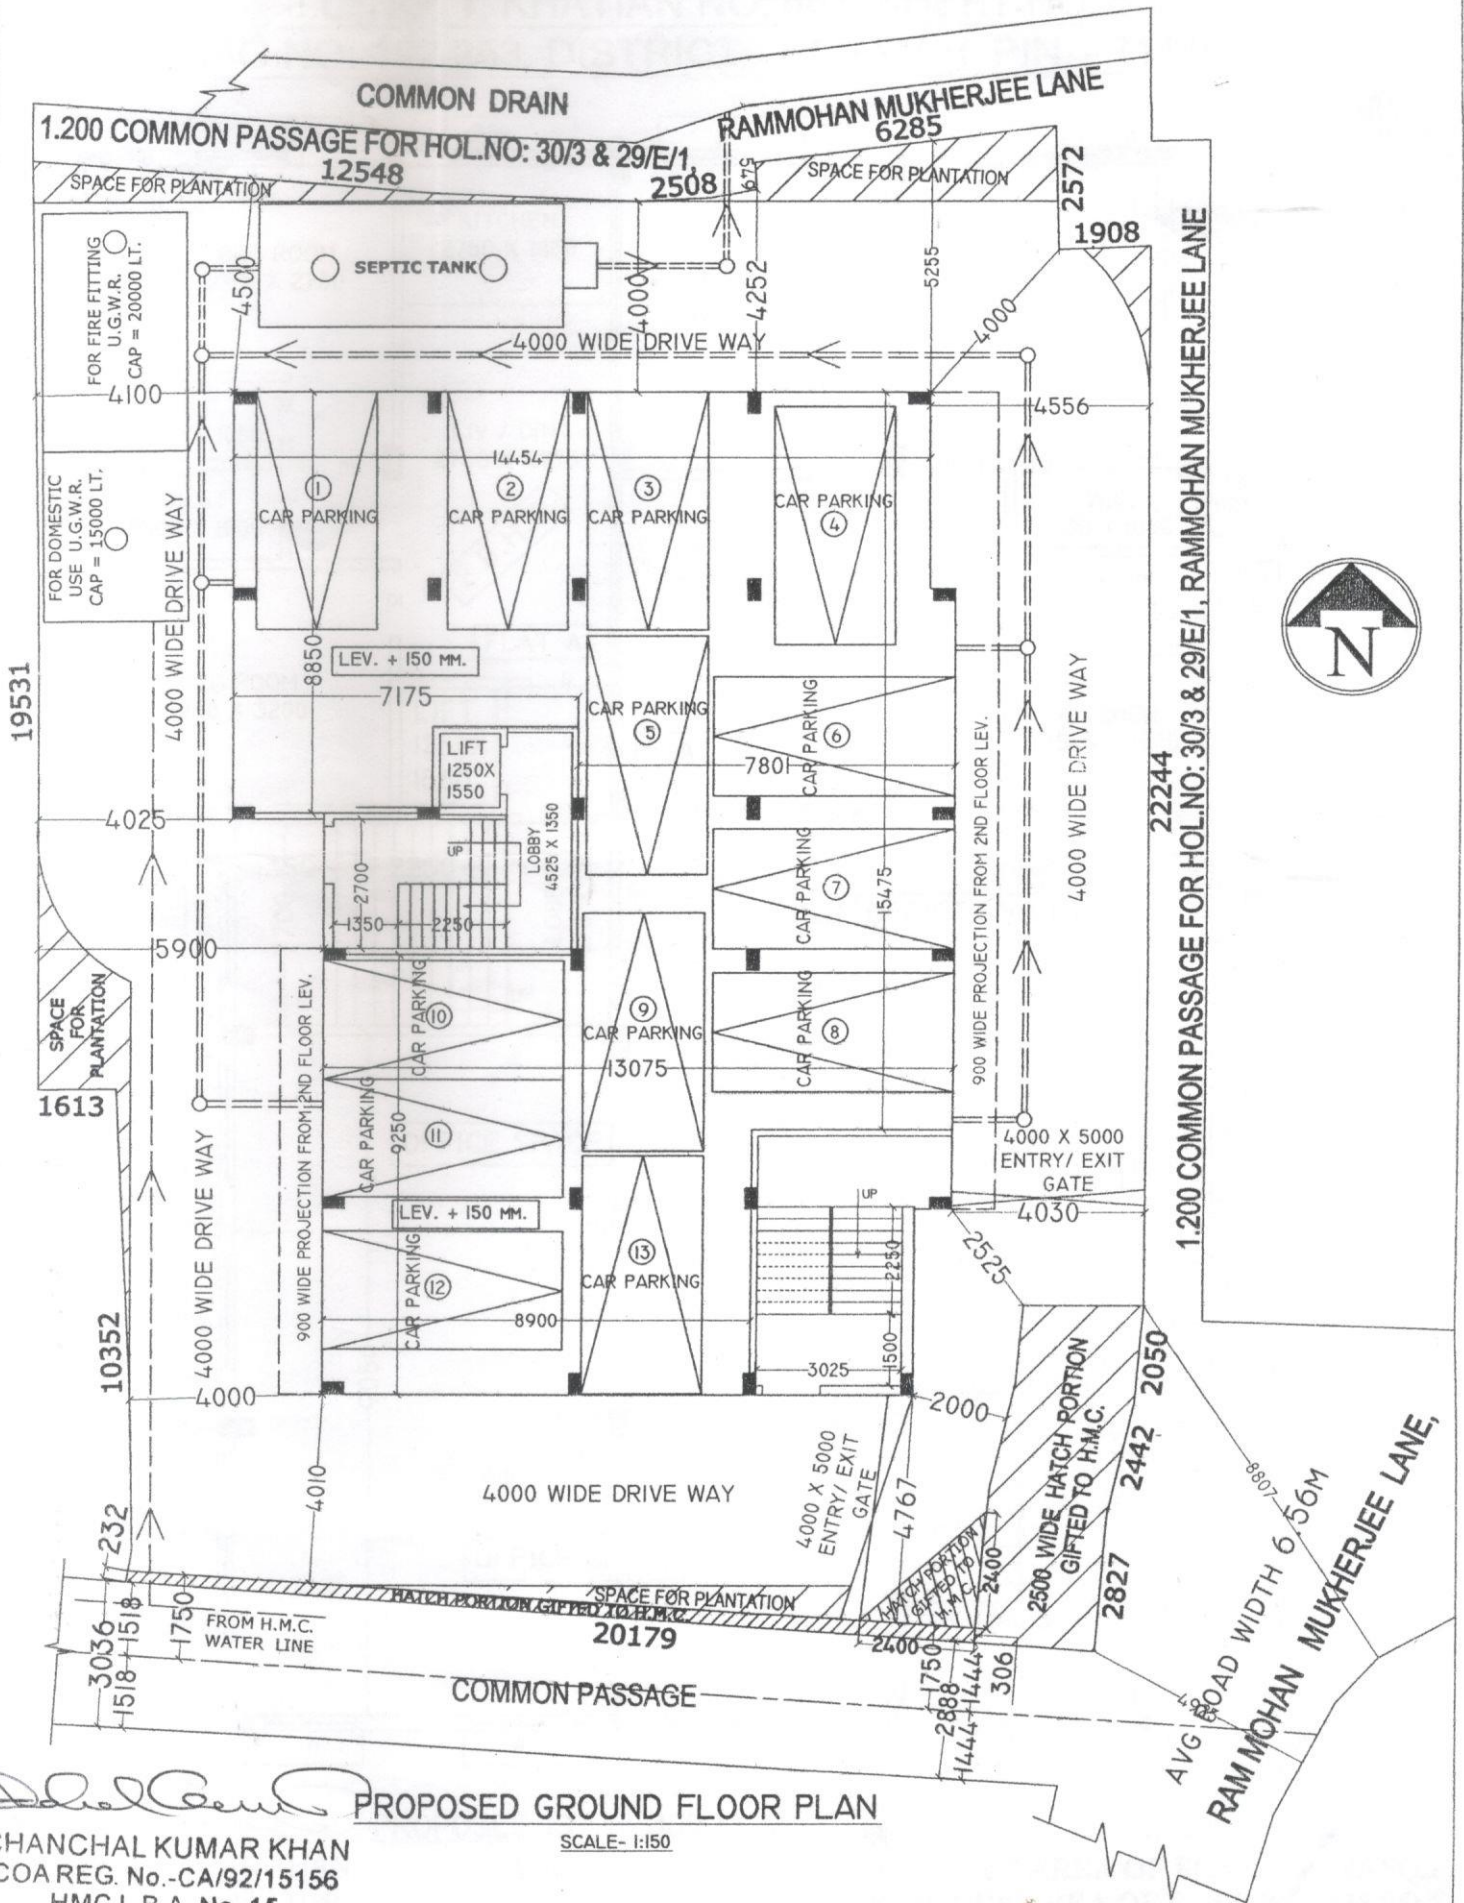

*Chanchal Kumar Khan*  
**CHANCHAL KUMAR KHAN**  
 COA REG. No.-CA/92/15156  
 HMCL.B.A. No. 15  
 37, BAJE SHIBPUR ROAD  
 SHIBPUR, HOWRAH 711 102

**PROPOSED GROUND FLOOR PLAN**

SCALE- 1:150

**PROVIDED NUMBER OF CAR PARKING = 13 NOS.**