


PLAN OF PROPOSED G + 4 (HEIGHT 15.50 M.) STORIED RESIDENTIAL BUILDING AT HOLDING NO.- 30 /3, RAM MOHAN MUKHERJEE LANE, UNDER H.M.C. WARD NO. - 32, BOROUGH NO.- V, P.S. - SHIBPUR, J.L. NO: 1, KHATIAN NO: 561, SHEET NO: 68, DAG NO: 192,253, DISTRICT - HOWRAH. PIN. - 711102.

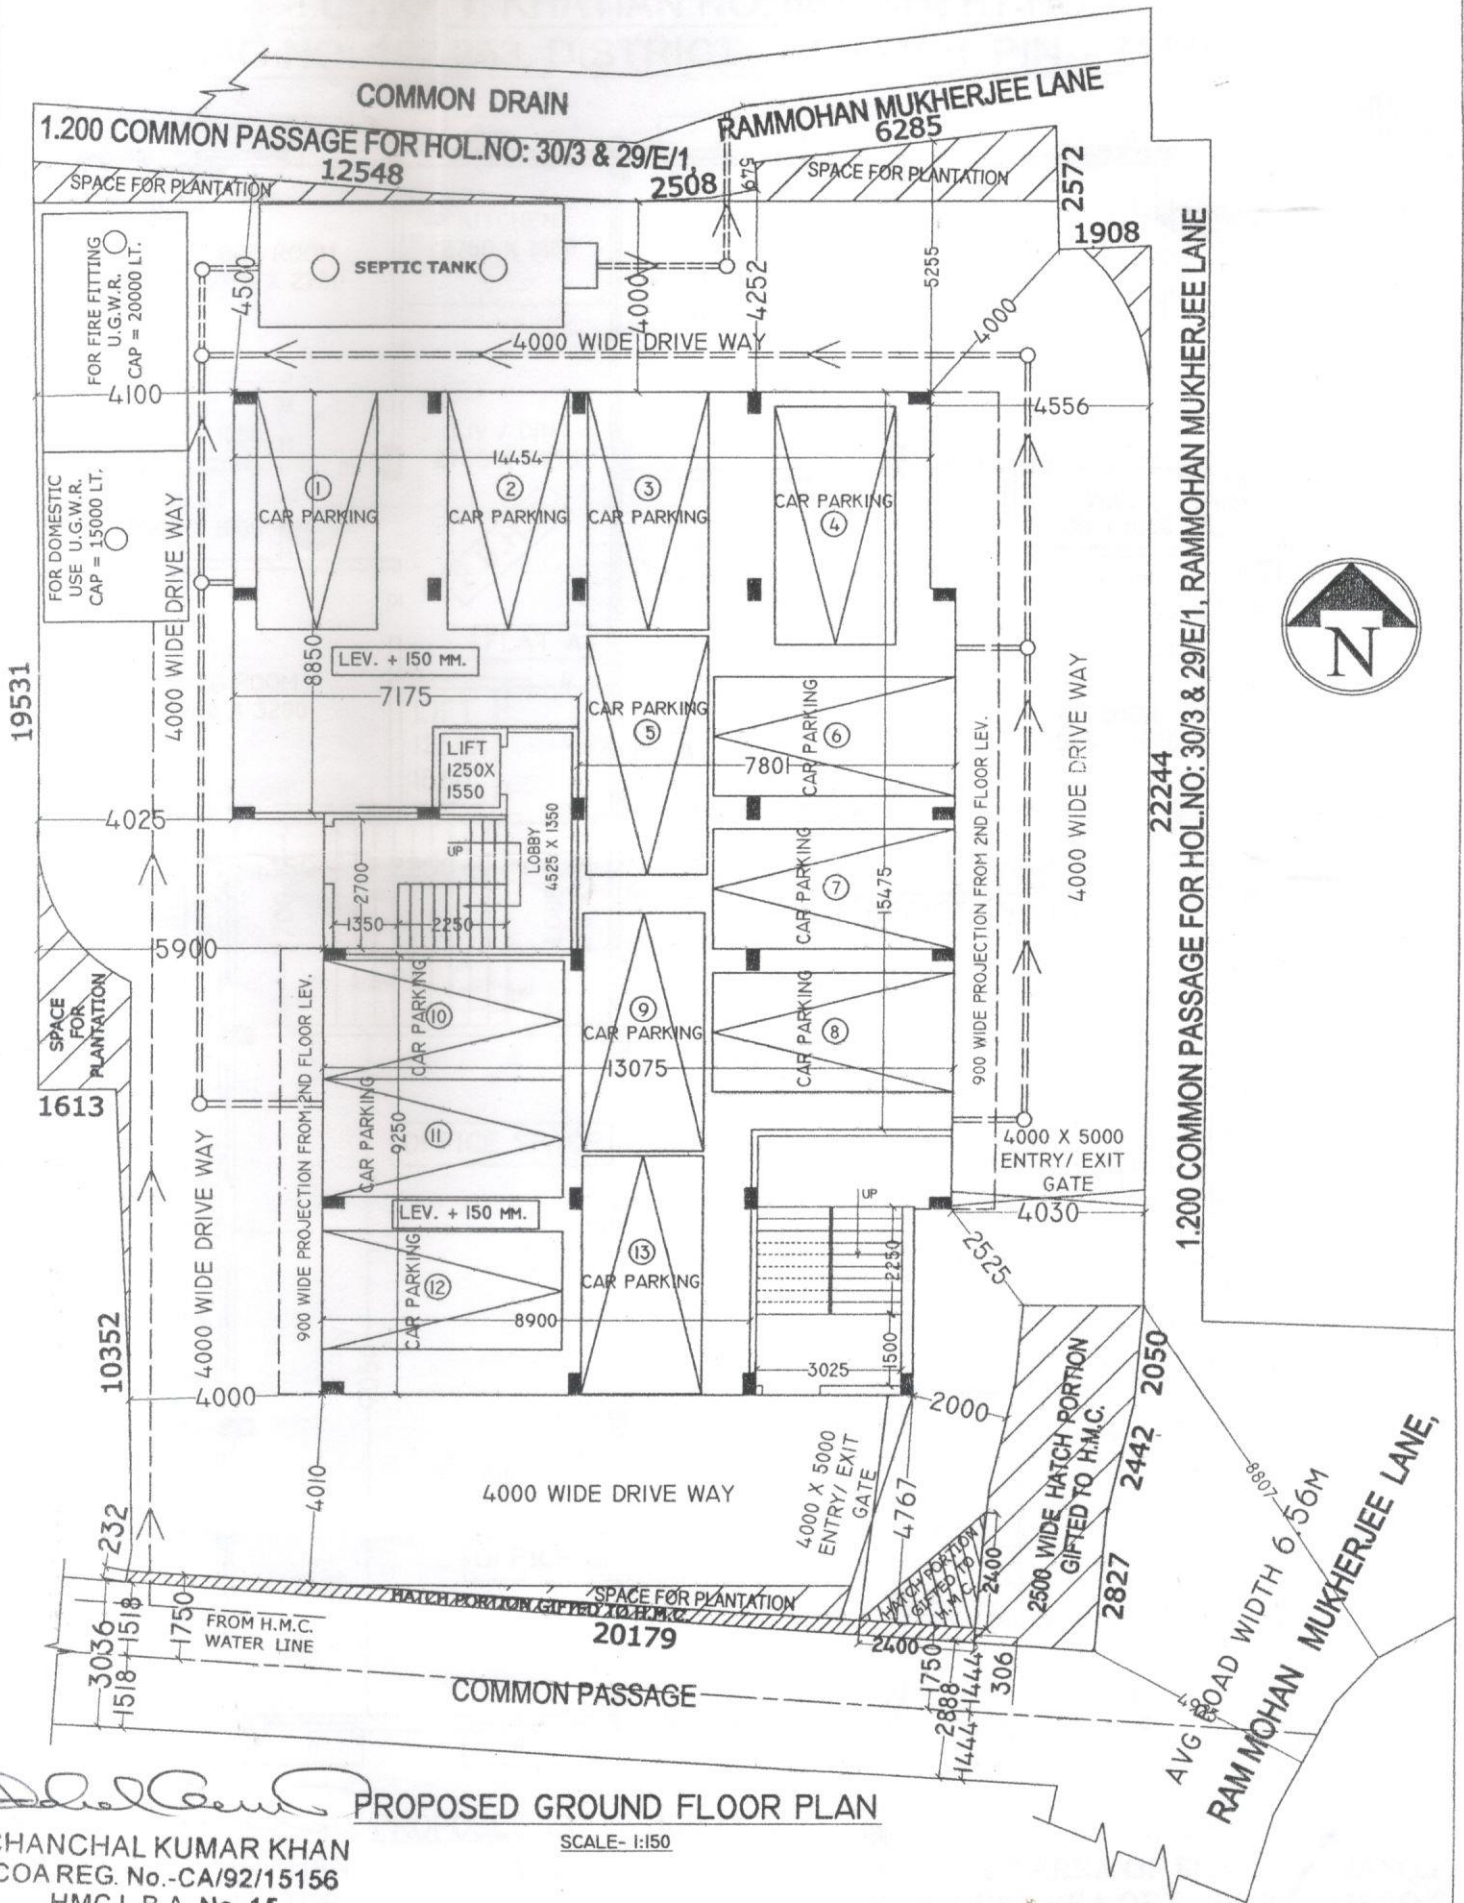

Chanchal Kumar Khan
CHANCHAL KUMAR KHAN
 COA REG. No.-CA/92/15156
 HMC L.B.A. No. 15
 37, BAJE SHIBPUR ROAD
 SHIBPUR, HOWRAH 711 102

PROPOSED GROUND FLOOR PLAN

SCALE- 1:150

PROVIDED NUMBER OF CAR PARKING = 13 NOS.