



28426

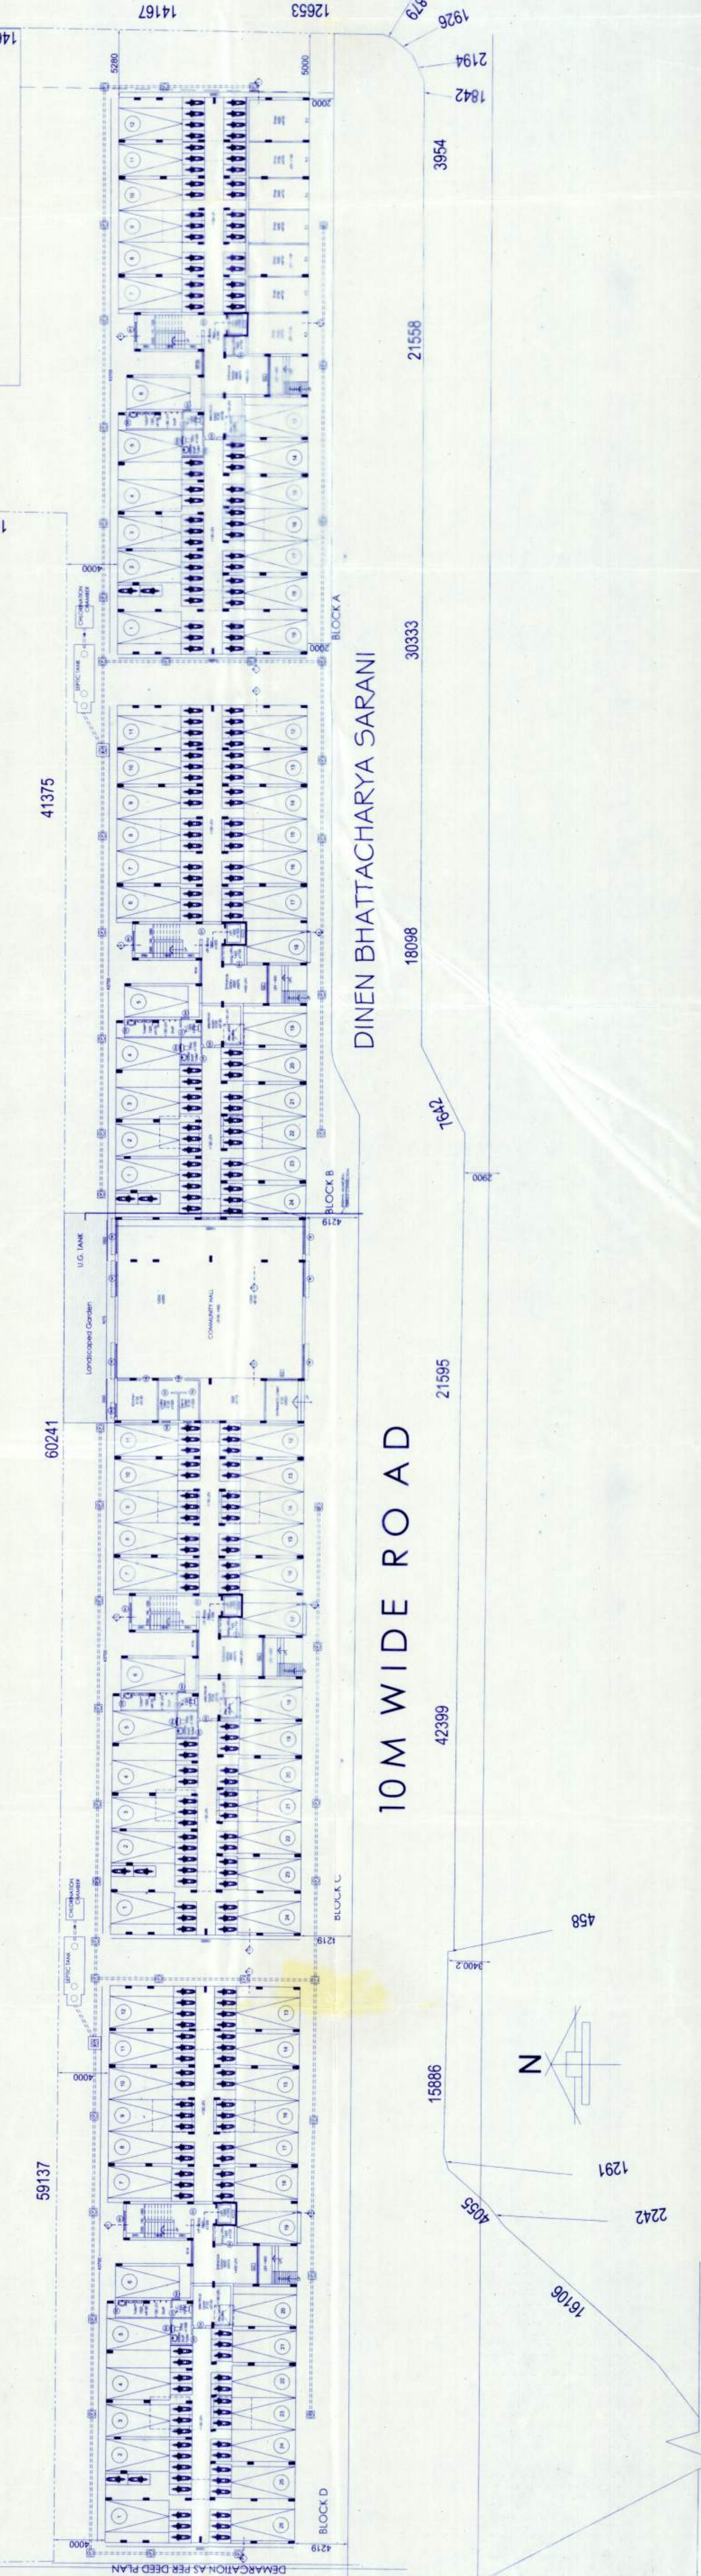

PREVIOUS SANCTIONED GROUND FLOOR PLAN
SCALE = 1:200

28426

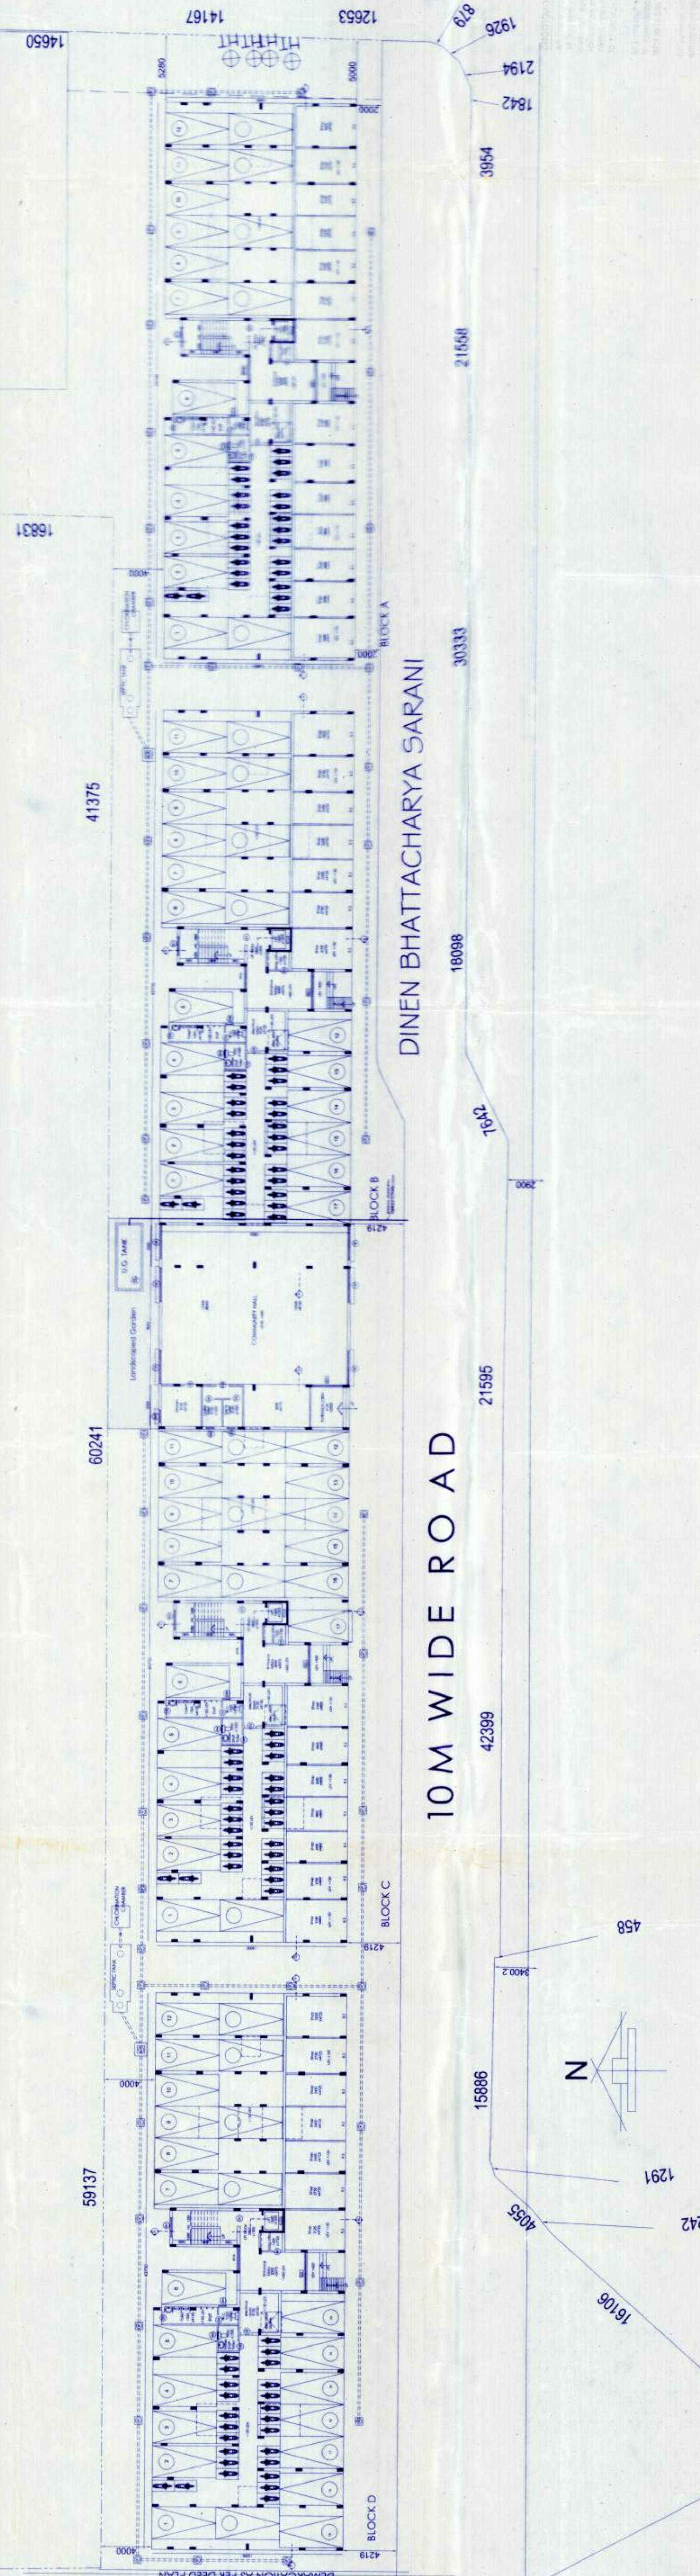

REVISED GROUND FLOOR PLAN
SCALE = 1:200

NOTE: I HEREBY UNDERTAKE THAT NO PART OF ORIGINAL DRAWING OR ANY PART THEREOF SHALL BE REPRODUCED OR COPIED IN ANY MANNER WITHOUT THE WRITTEN PERMISSION OF THE ARCHITECT. I FURTHER UNDERTAKE THAT I SHALL BE FULLY RESPONSIBLE FOR THE ACCURACY OF THE INFORMATION AND STATEMENTS ARE TRUE TO THE BEST OF MY KNOWLEDGE.

AREA STATEMENT - COMPARISON	
LAND AREA	5000 SQ.M
AREA OF PLOT	5000 SQ.M
AREA OF ROAD	1000 SQ.M
AREA OF SERVICE	1000 SQ.M
AREA OF PUMP HOUSE	1000 SQ.M
AREA OF COVERED	5000 SQ.M
AREA OF UNCOVERED	1000 SQ.M
HEIGHT OF BUILDING (FT)	15.5 M

AREA STATEMENT - PREVIOUS SANCTION	
LAND AREA	5000 SQ.M
AREA OF PLOT	5000 SQ.M
AREA OF ROAD	1000 SQ.M
AREA OF SERVICE	1000 SQ.M
AREA OF PUMP HOUSE	1000 SQ.M
AREA OF COVERED	5000 SQ.M
AREA OF UNCOVERED	1000 SQ.M
HEIGHT OF BUILDING (FT)	15.5 M

AREA STATEMENT - REVISED	
LAND AREA	5000 SQ.M
AREA OF PLOT	5000 SQ.M
AREA OF ROAD	1000 SQ.M
AREA OF SERVICE	1000 SQ.M
AREA OF PUMP HOUSE	1000 SQ.M
AREA OF COVERED	5000 SQ.M
AREA OF UNCOVERED	1000 SQ.M
HEIGHT OF BUILDING (FT)	15.5 M

For Reverter Projects Ltd.
Director

SIGNATURE OF OWNER

CHANDI PRASAD KHANNA
REGD. NO. CA/001/1556

SIGNATURE OF STRUCTURAL ENGINEER

HARSH SANON
COUNCIL OF ARCHITECTURE
REGD. NO. CA/001/1556

PROJECT :

REVISED PLAN PROPOSAL OF ANDHRA 4 STORED RESIDENTIAL BUILDING (BLOCK-B&C) AT PREMISES NO-17862, DINEN BHATTACHARYA SARANI AT RISIRA.

TITLE :
GROUND FLOOR SITE PLAN, LOCATION PLAN, DETAILS OF U/G TANK, DETAILS OF SEPTIC TANK AREA, STATEMENT, DOORS & WINDOWS SCHEDULE

PREVIOUS SANCTION NO: 8232/2018/19
DATE: 01/08/08
SCALE: AS SHOWN
DATE: 08/11/17

SANON SEN & ASSOCIATES
S. RUSSEL STREET, KOLKATA-700 071
PHONE: 22709866, 23175005
FAX: 2224 6817, WWW.SANONSEN.COM

PROJECT :

REVISED PLAN PROPOSAL OF ANDHRA 4 STORED RESIDENTIAL BUILDING (BLOCK-B&C) AT PREMISES NO-17862, DINEN BHATTACHARYA SARANI AT RISIRA.

TITLE :
GROUND FLOOR SITE PLAN, LOCATION PLAN, DETAILS OF U/G TANK, DETAILS OF SEPTIC TANK AREA, STATEMENT, DOORS & WINDOWS SCHEDULE

PREVIOUS SANCTION NO: 8232/2018/19
DATE: 01/08/08
SCALE: AS SHOWN
DATE: 08/11/17

SANON SEN & ASSOCIATES
S. RUSSEL STREET, KOLKATA-700 071
PHONE: 22709866, 23175005
FAX: 2224 6817, WWW.SANONSEN.COM