


AREA STATEMENT

MARKED	FLAT A	FLAT B	FLAT C
COVERED AREA (SFT.)	592	592	596
PROPORTIONATE AREA OF STAIR, LIFT & LOBBY (SFT.)	68	68	68
BUILT-UP AREA (SFT.)	660	660	664
COMMON AREA (25%) (SFT.)	165	165	166
SUPER BUILT-UP AREA (SFT.)	825	825	830

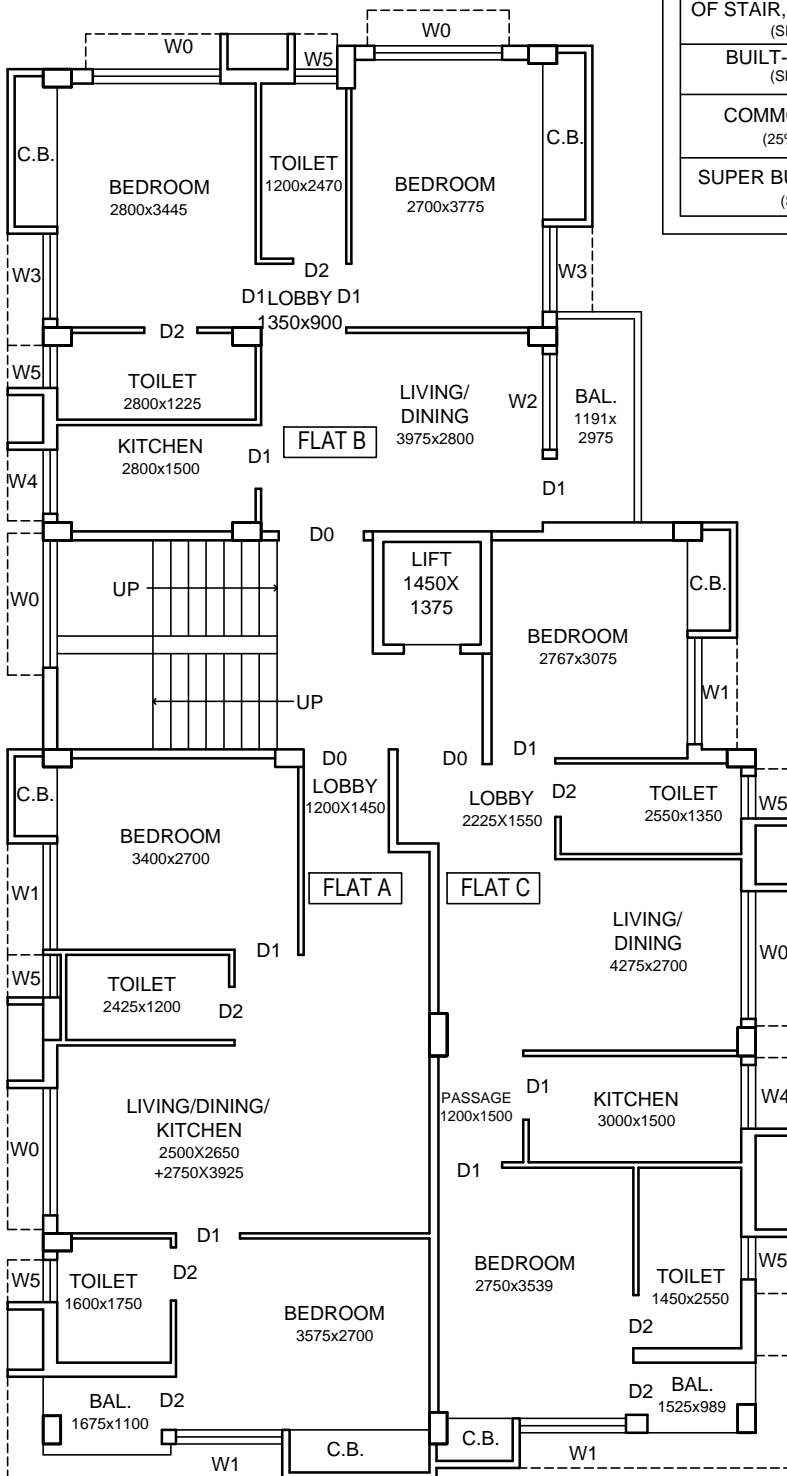

PROJECT : PLAN OF PROPOSED G+4 STORIED RESIDENTIAL BUILDING AT PREMISES NO.- 03, PARK LANE, KOLKATA - 700016. WARD NO. - 61, BOROUGH - VI, P.S. - PARK STREET.

ARCHITECTS: **NEXUS**

528,PARNSREE PALLY, KOLKATA-700060
 MOB: 9830264868 // TELEFAX : 033-24077731
 WEBSITE:nexus-arch.in

TITLE : 2ND TO 4TH FLOOR PLAN

NORTH	SCALE	DATE	REV. DATE	DRAWN BY	CHECKED BY	DWG. NO.
	1:100	11-11-17		S.B.	S.C.	3PL/A-03