

DOORS			WINDOWS		
MKD	WIDTH	HEIGHT	MKD	WIDTH	HEIGHT
D	1200	2100	W1	1500	1500
D1	1000	2100	W2	1200	1500
D2	900	2100	W3	900	1500
D3	800	2100	W4	750	600

CERTIFICATE OF OWNER/DEVELOPER

CERTIFIED THAT WE SHALL NOT ON A LATER DATE MAKE ANY ADDITION OR ALTERATION TO THIS PLAN AS TO CONVERT IT FOR OUR USE, OR ALLOW IT TO BE USED FOR SEPARATE FLATS / PER FLOOR

CERTIFIED THAT WE HAVE GONE THROUGH THE BUILDING RULES 2007 FOR WEST BENGAL MUNICIPALITY IN VOGUE, AND ALSO UNDER TAKE TO ABIDE BY THOSE RULES DURING AND AFTER CONSTRUCTION OF THE BUILDING

CERTIFIED THAT WE ALSO UNDER TAKE TO REPORT OF COMMENCEMENT BEFORE 7 DAYS AND COMPLETION WOULD BE REPORTED WITHIN 30 DAYS

WE ALSO UNDER TAKE TO REPORT THAT THERE IS NO COURT CASE OR ANY COMPLAINT FROM ANY CORNER IN RESPECT OF OUR PROPERTY AS PER PLAN WEST BENGAL MUNICIPALITY WILL NOT BE LIABLE FOR ANY TYPE OF DISPUTE IF ARISE IN FUTURE

Fol Astor Vinimav Pvt. Ltd.
Amulyakanan
 Director

SIGNATURE OF OWNER / DEVELOPER

CERTIFICATE OF STRUCTURAL STABILITY

WE HEREBY CERTIFY THAT THE FOUNDATION AND SUPERSTRUCTURE OF THE BUILDING PROPOSED FOR CONSTRUCTION ON PLOT AT HOLDING NO - 78 / 79 / A, G.T. ROAD (WEST) SERAMPORE HOOGHLY, J.L. NO. - 13 HAVE BEEN SO DESIGNED BY ME/US WILL MAKE SUCH FOUNDATION AND SUPERSTRUCTURE SAFE IN ALL RESPECT INCLUDING THE CONSIDERATION OF BEARING CAPACITY AND SETTLEMENT OF SOIL ETC.

As a form l.o.s. Approved.
Kamal Kumar Perinjal
 SUBIR K. SAGMAL
 B.E (CIVIL) J.U. M.I.E
 CHARTERED ENGINEER
 Amulyakanan Serampore-3, Hooghly
 Municipal L.S. No. L-4004 of
 2013-14

SIGNATURE OF STRUCTURAL ENGINEER

SIGNATURE OF GEOTECHNICAL ENGINEER

MOUZA	DAG NO.	KHATIAN NO.	J.L. NO.
1 SERAMPORE	78	28264	13
2 SERAMPORE	74, 78	27817, 27797	13
3 SERAMPORE	75, 76, 77	27770	13
4 SERAMPORE	75, 76	27769	13
5 SERAMPORE	74, 78	27796, 27816	13
6 SERAMPORE	75, 76, 77	27772	13
7 SERAMPORE	75, 76	27773	13
8 SERAMPORE	74, 78, 83	27815	13
9 SERAMPORE	81	28265	13
10 SERAMPORE	82	27979	13
11 SERAMPORE	75, 76	27771	13
12 SERAMPORE	81, 82	27985	13

SUBIR K. SAGMAL
 B.E (CIVIL) J.U. M.I.E
 CHARTERED ENGINEER
 Municipal L.S. No. L-4004 of 2013-14

PROJECT: PROPOSED 2 NOS G+X, 1 NOS G+XI STORIED RESIDENTIAL & 1 NOS. G+III STORIED MERCANTILE BUILDING AT HOLDING NO - 78 / 79 / A, G.T. ROAD (WEST) SERAMPORE HOOGHLY, MOUZA - SERAMPORE, J.L. NO. - 13, DIST. - HOOGHLY


TITLE: FLOOR PLANS, ELEVATION & SECTIONS

SUBMISSION DRAWING


NORTH	DRG NO.	MA/SERAMPORE (RETAIL) / ARCH/S.D/ 06
	REV. DATE	REV NO.
	SCALE	DEALT
	DATE	CHECKED

ARCHITECT: KAMAL KUMAR PERINJAL


MAHESHWARI & ASSOCIATES
 37A BAKER ROAD, 2ND FLOOR, KOLKATA-700027.
 Tel: 65228584. www.architectmaheshwari.com

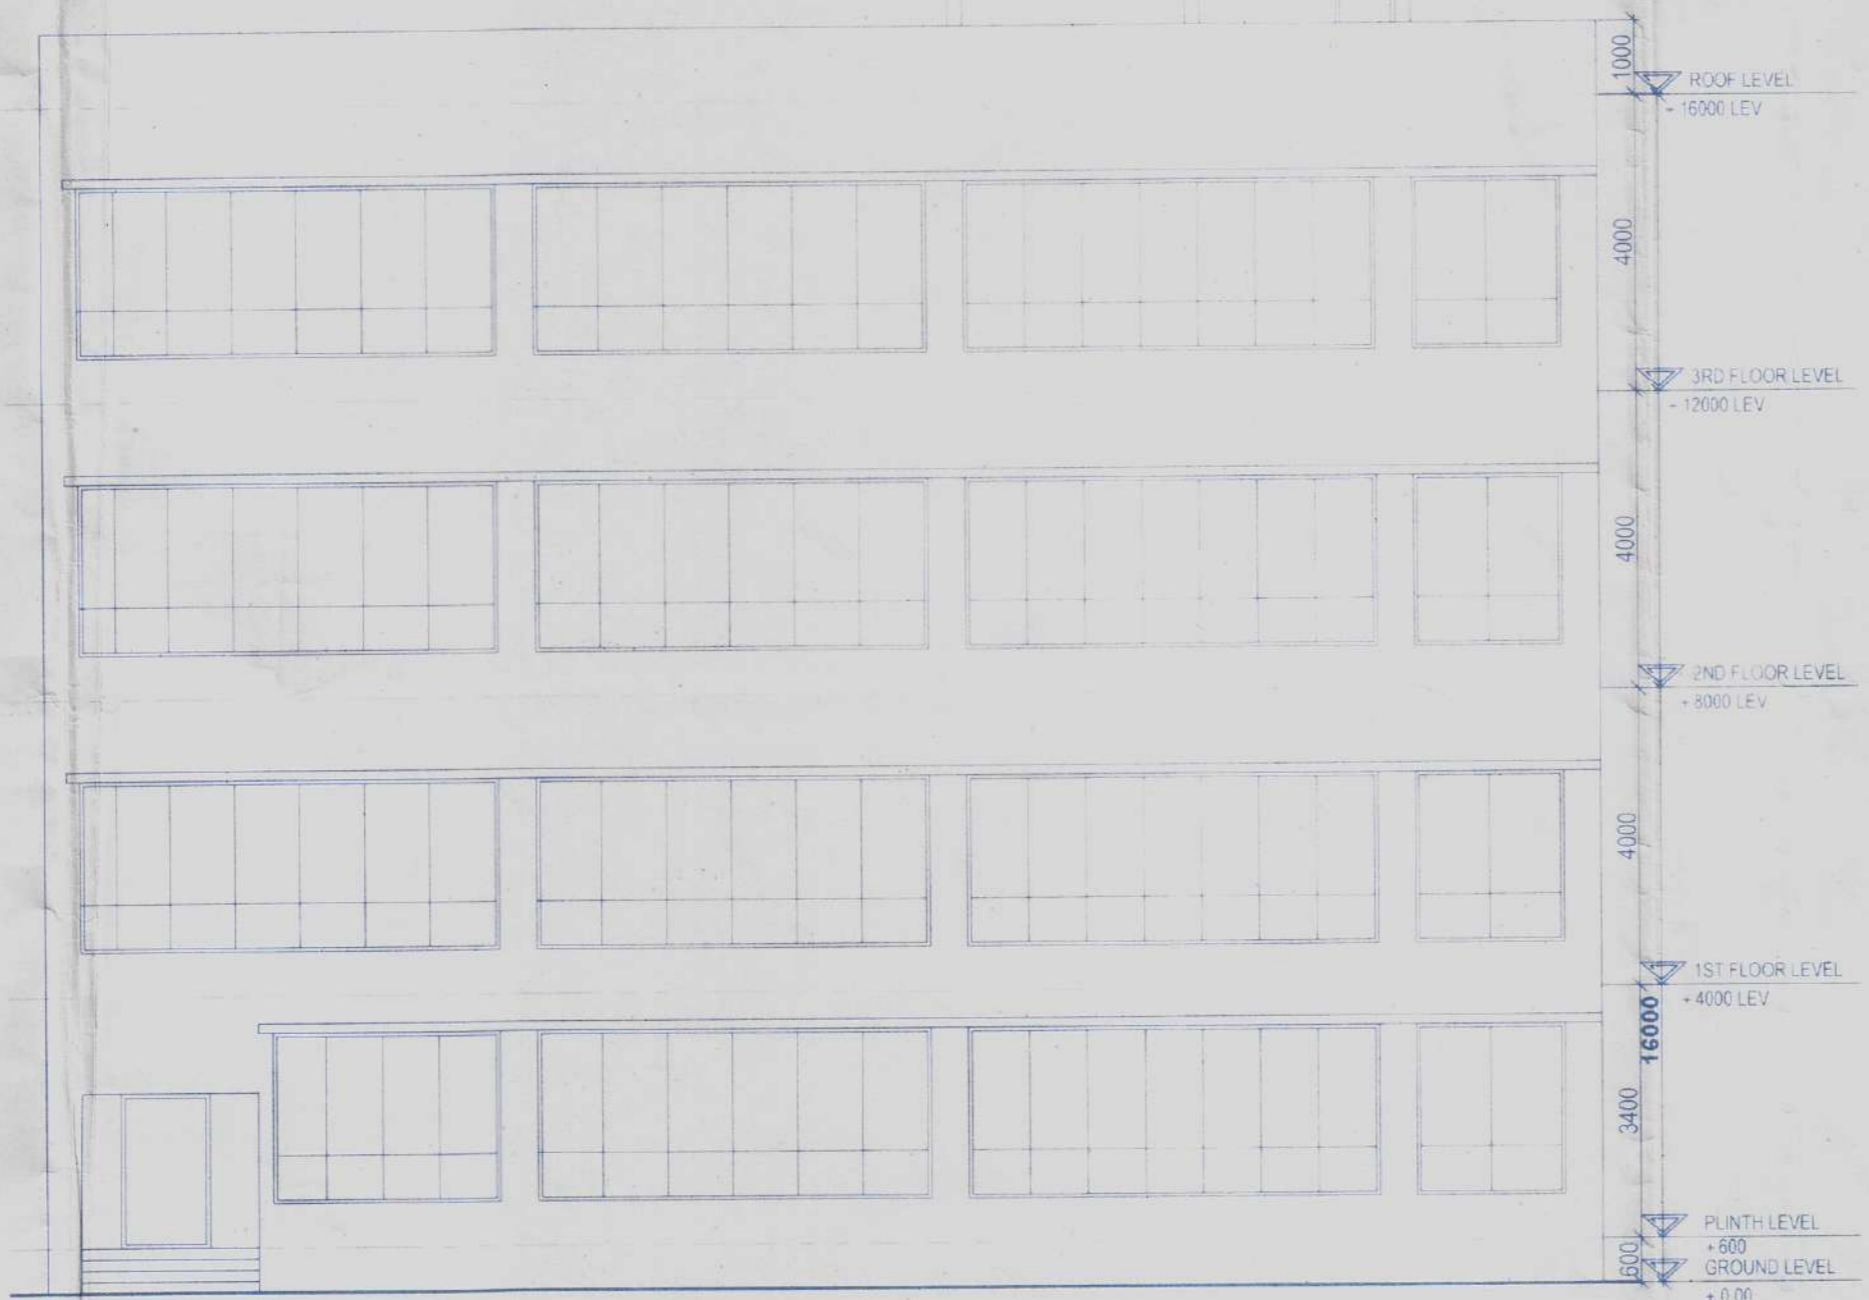


FRONT ELEVATION
 SCALE :- 1:100

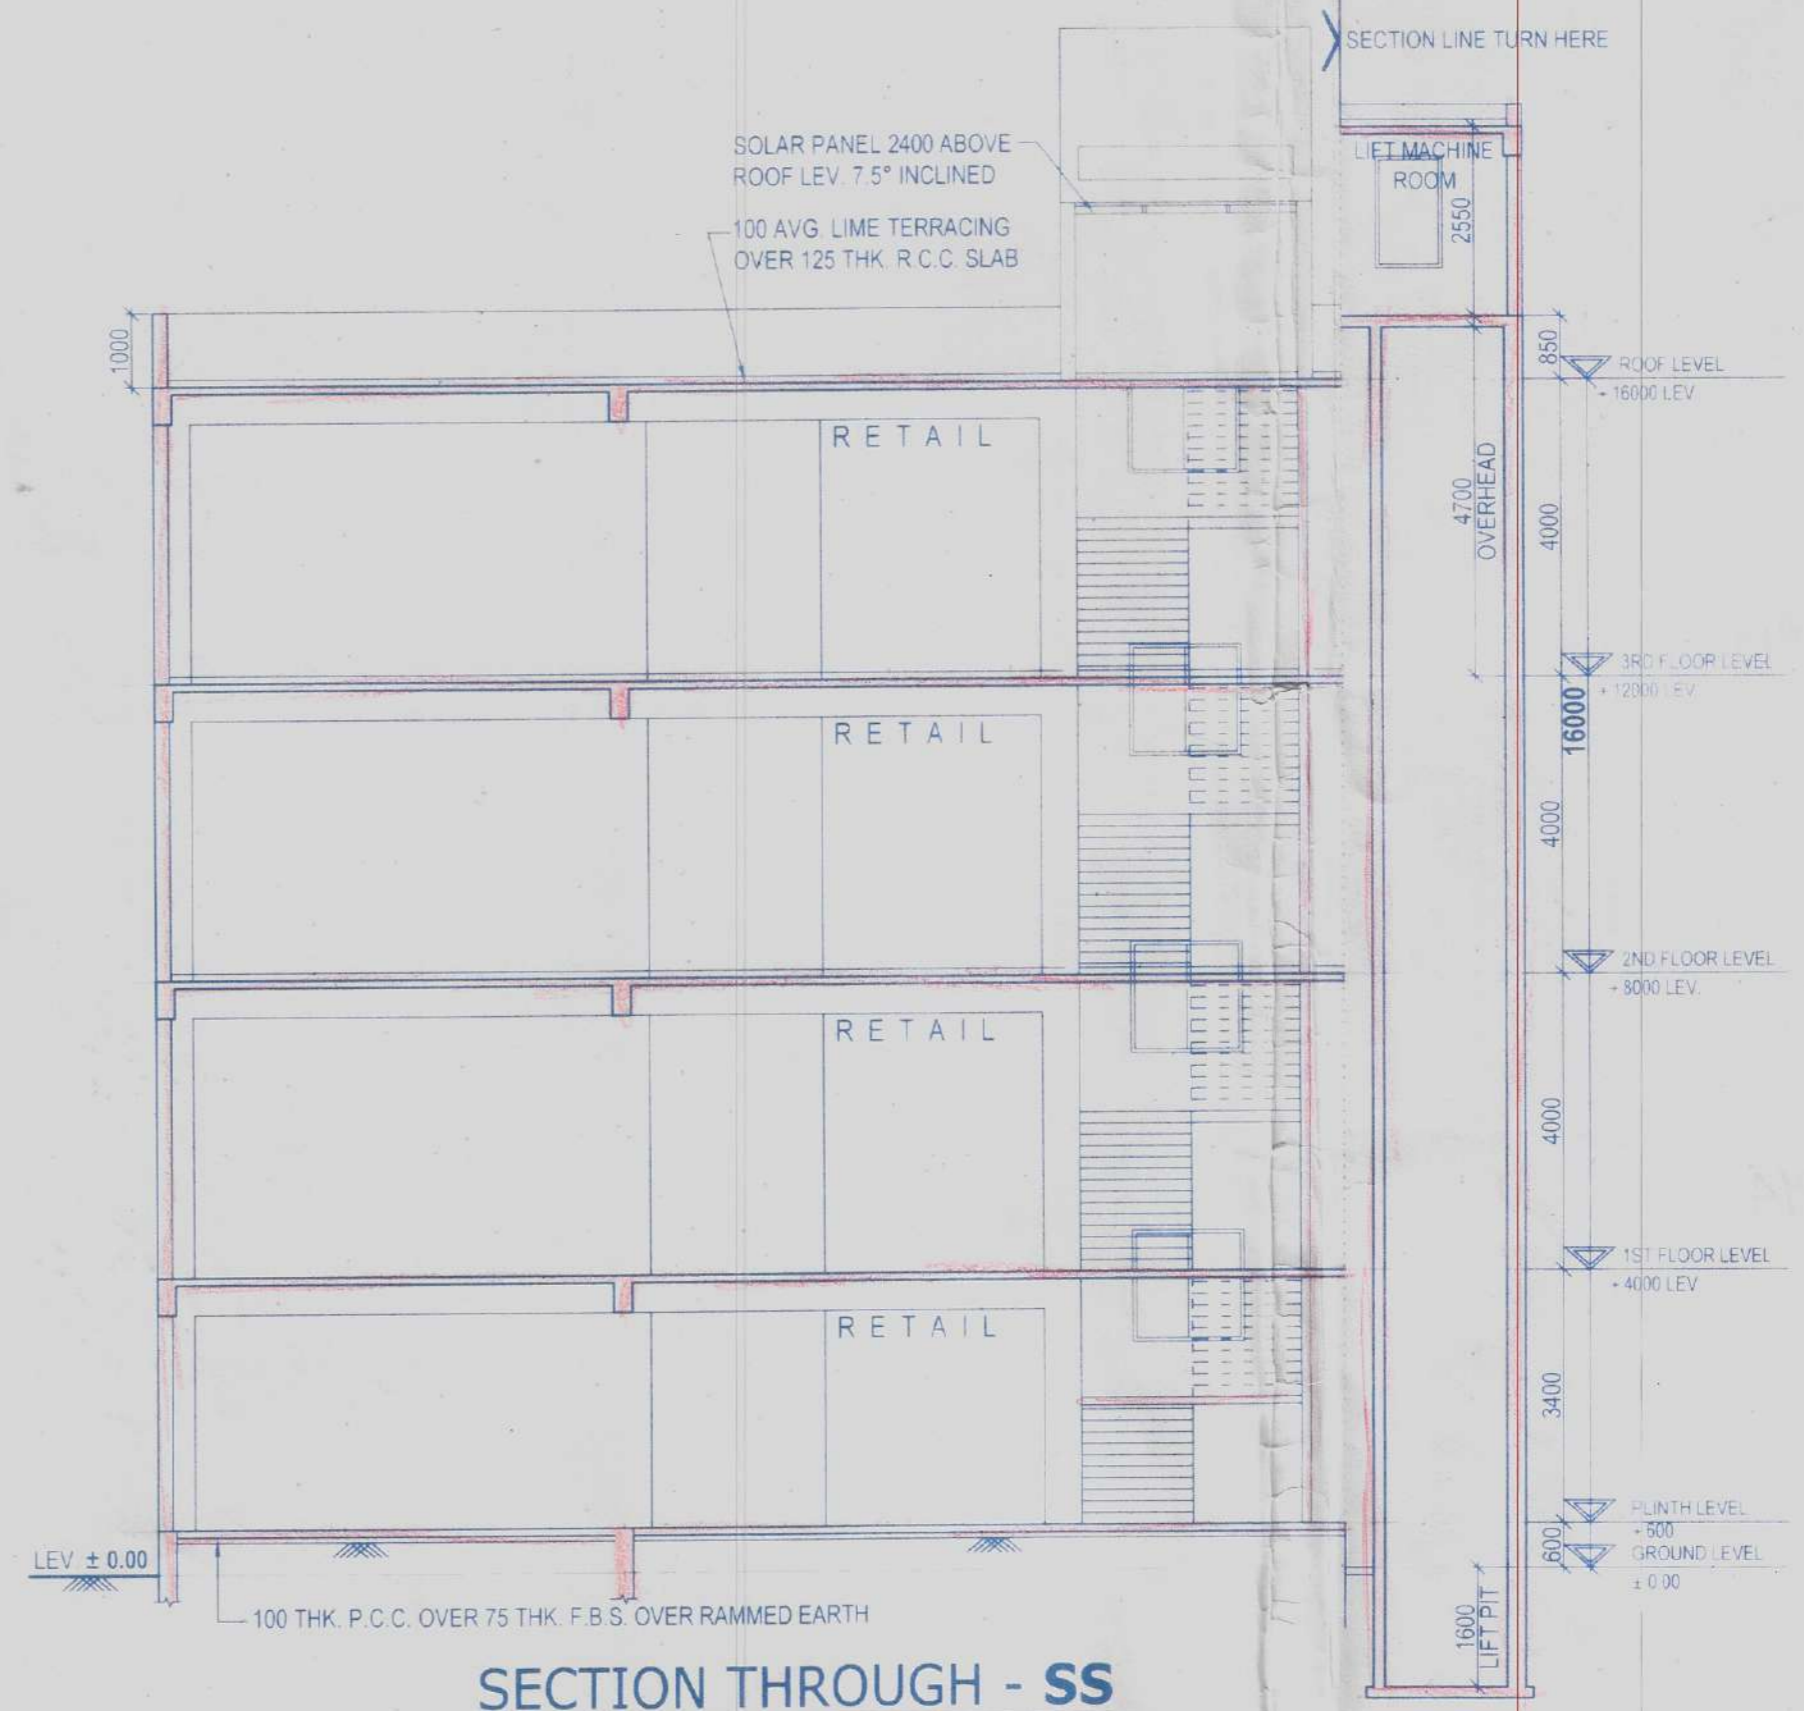


SECTION THROUGH - SS
 SCALE :- 1:100

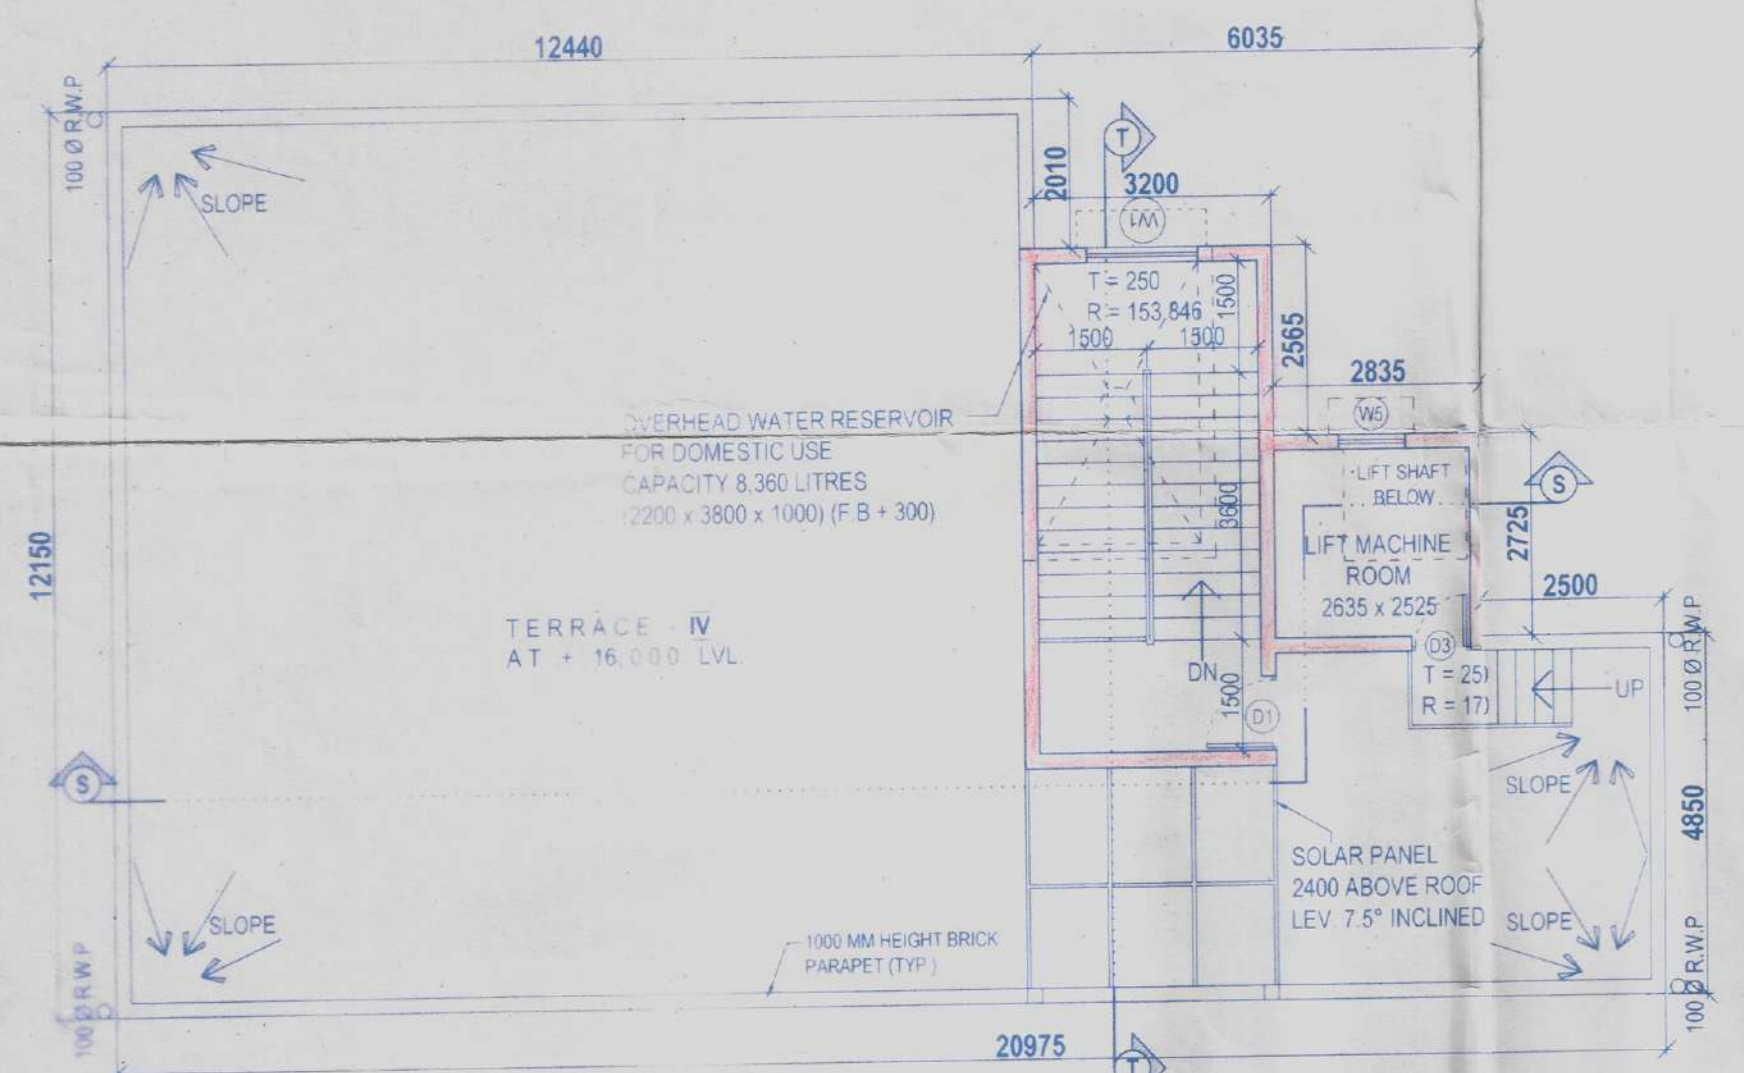


ROOF PLAN
 SCALE :- 1:100

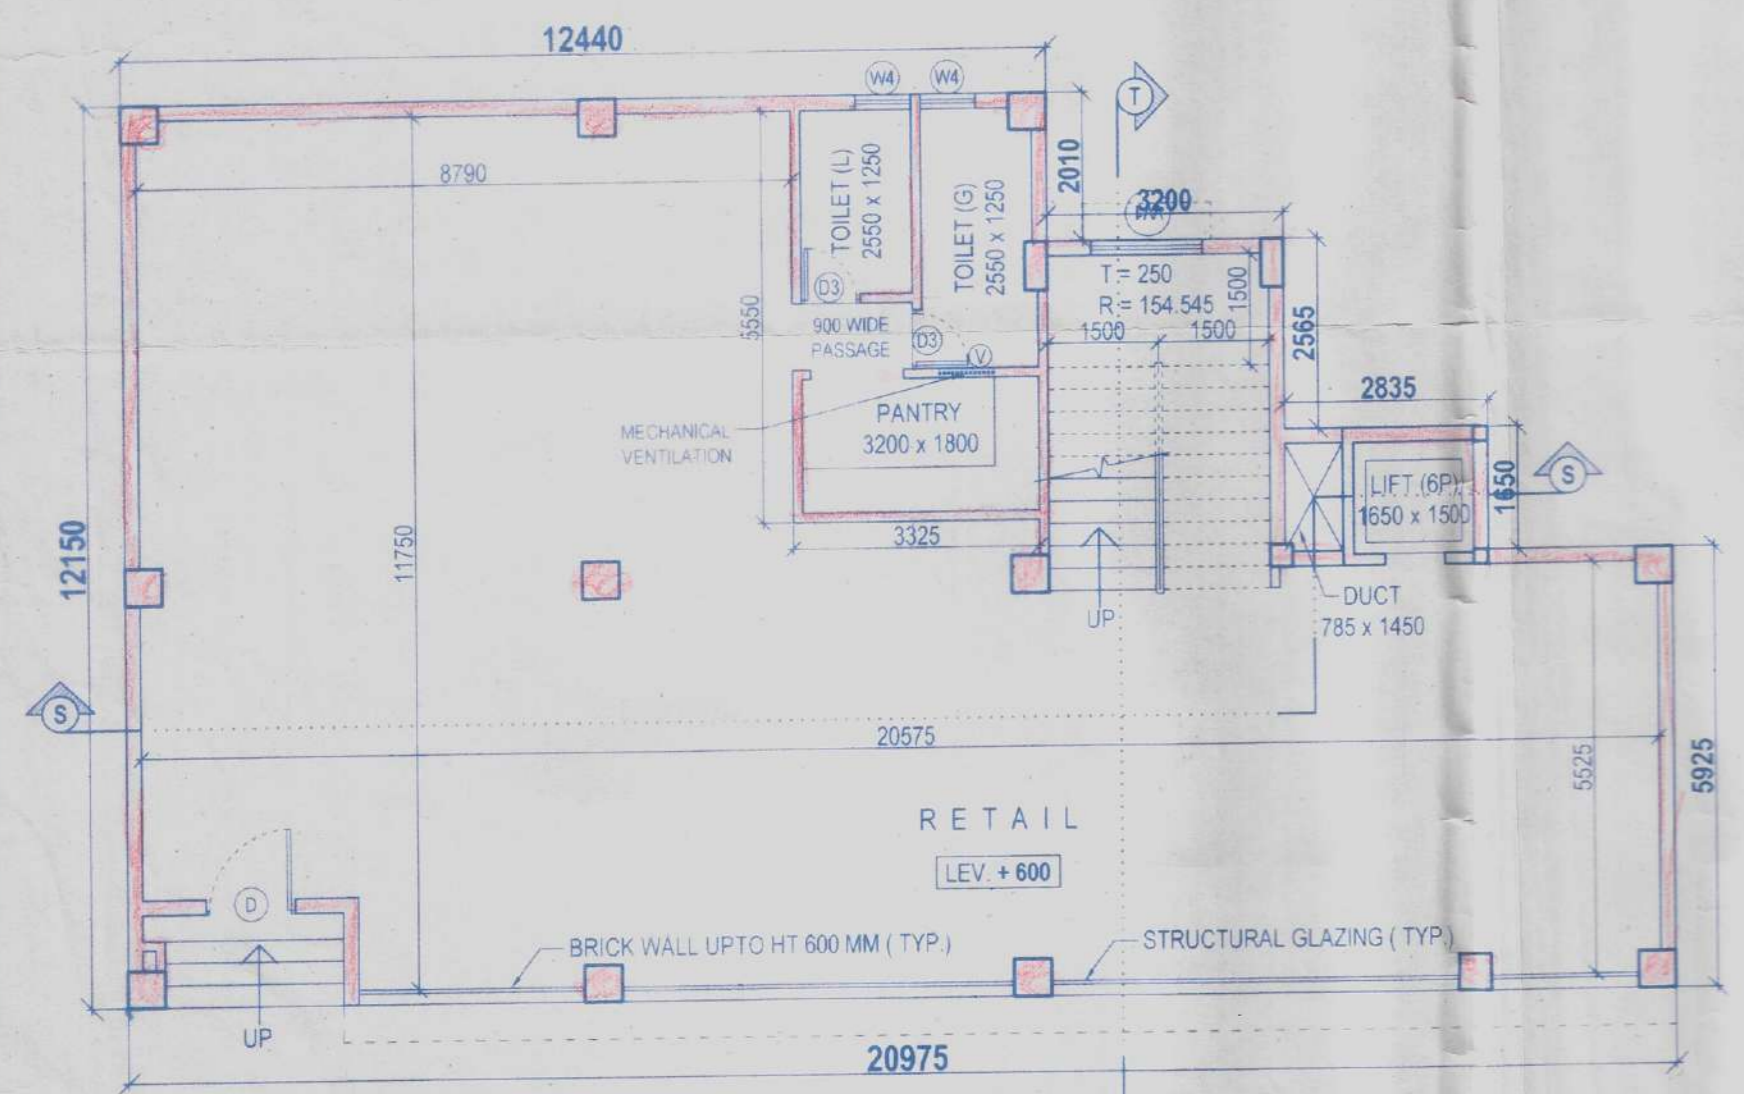

GROUND FLOOR PLAN
 SCALE :- 1:100

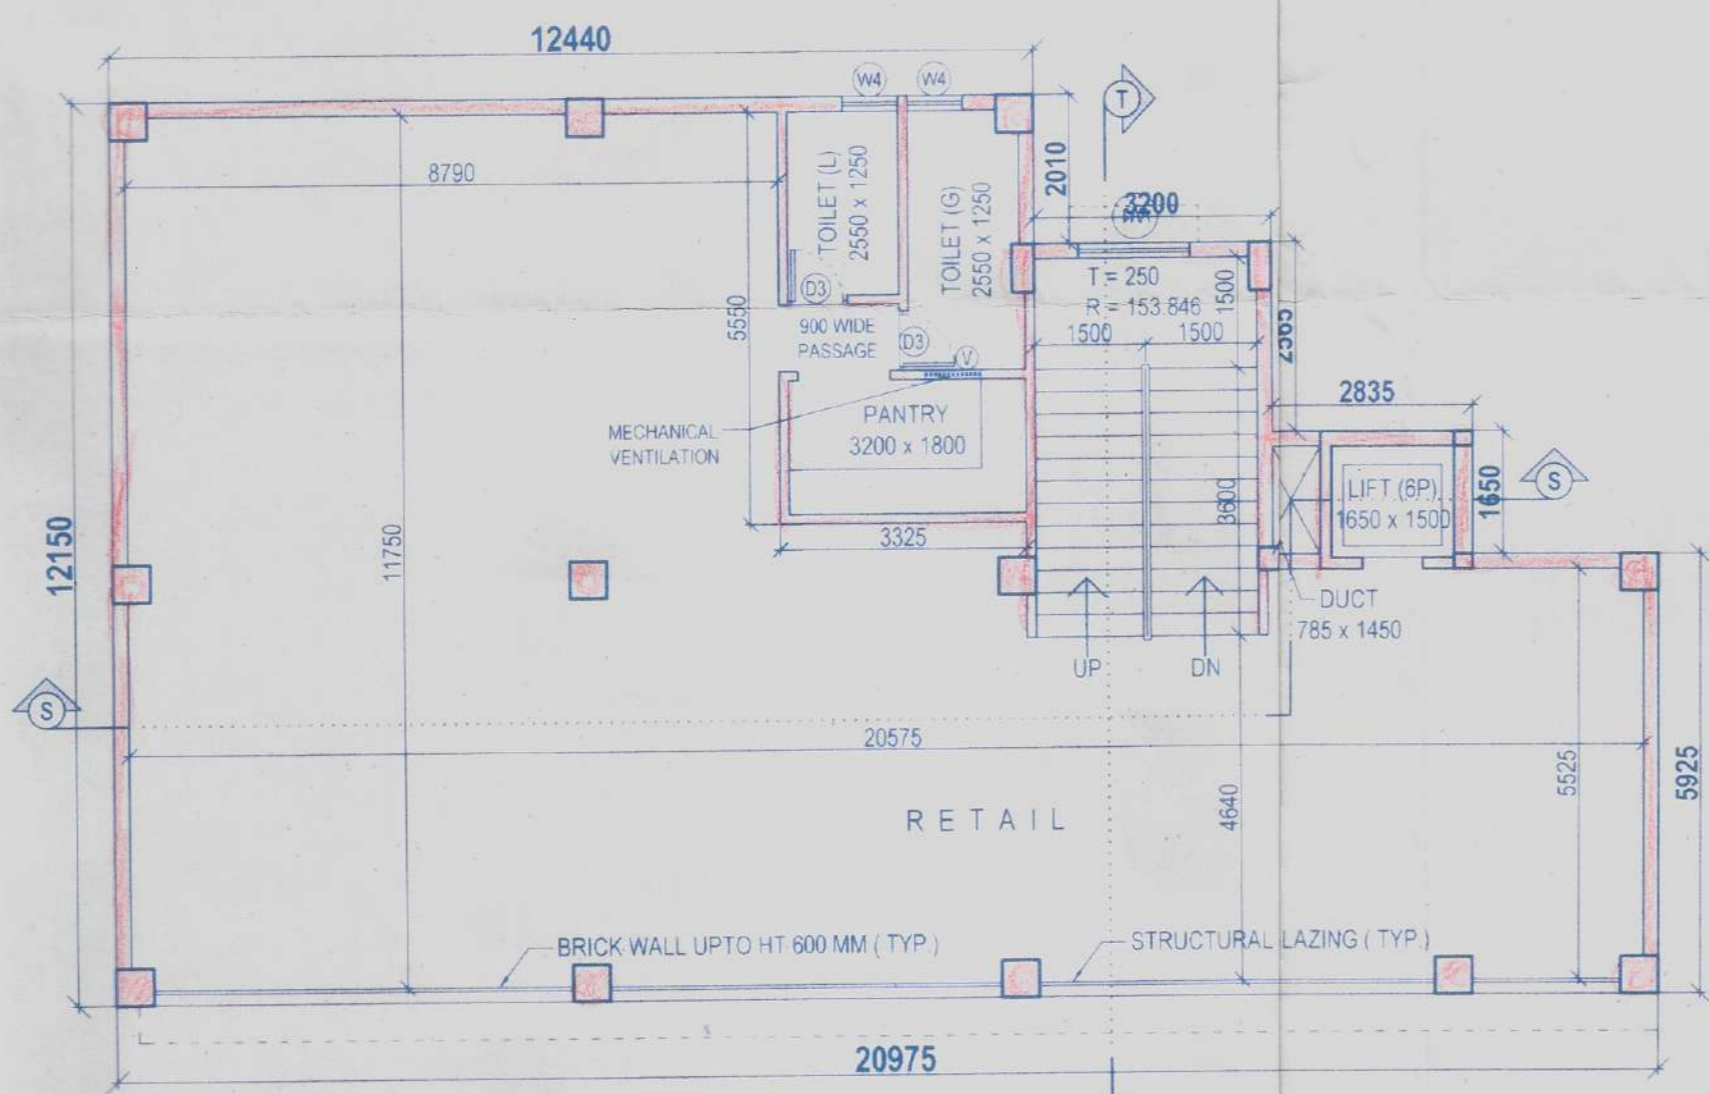

TYPICAL FLOOR PLAN
 (1ST TO 3RD)
 SCALE :- 1:100

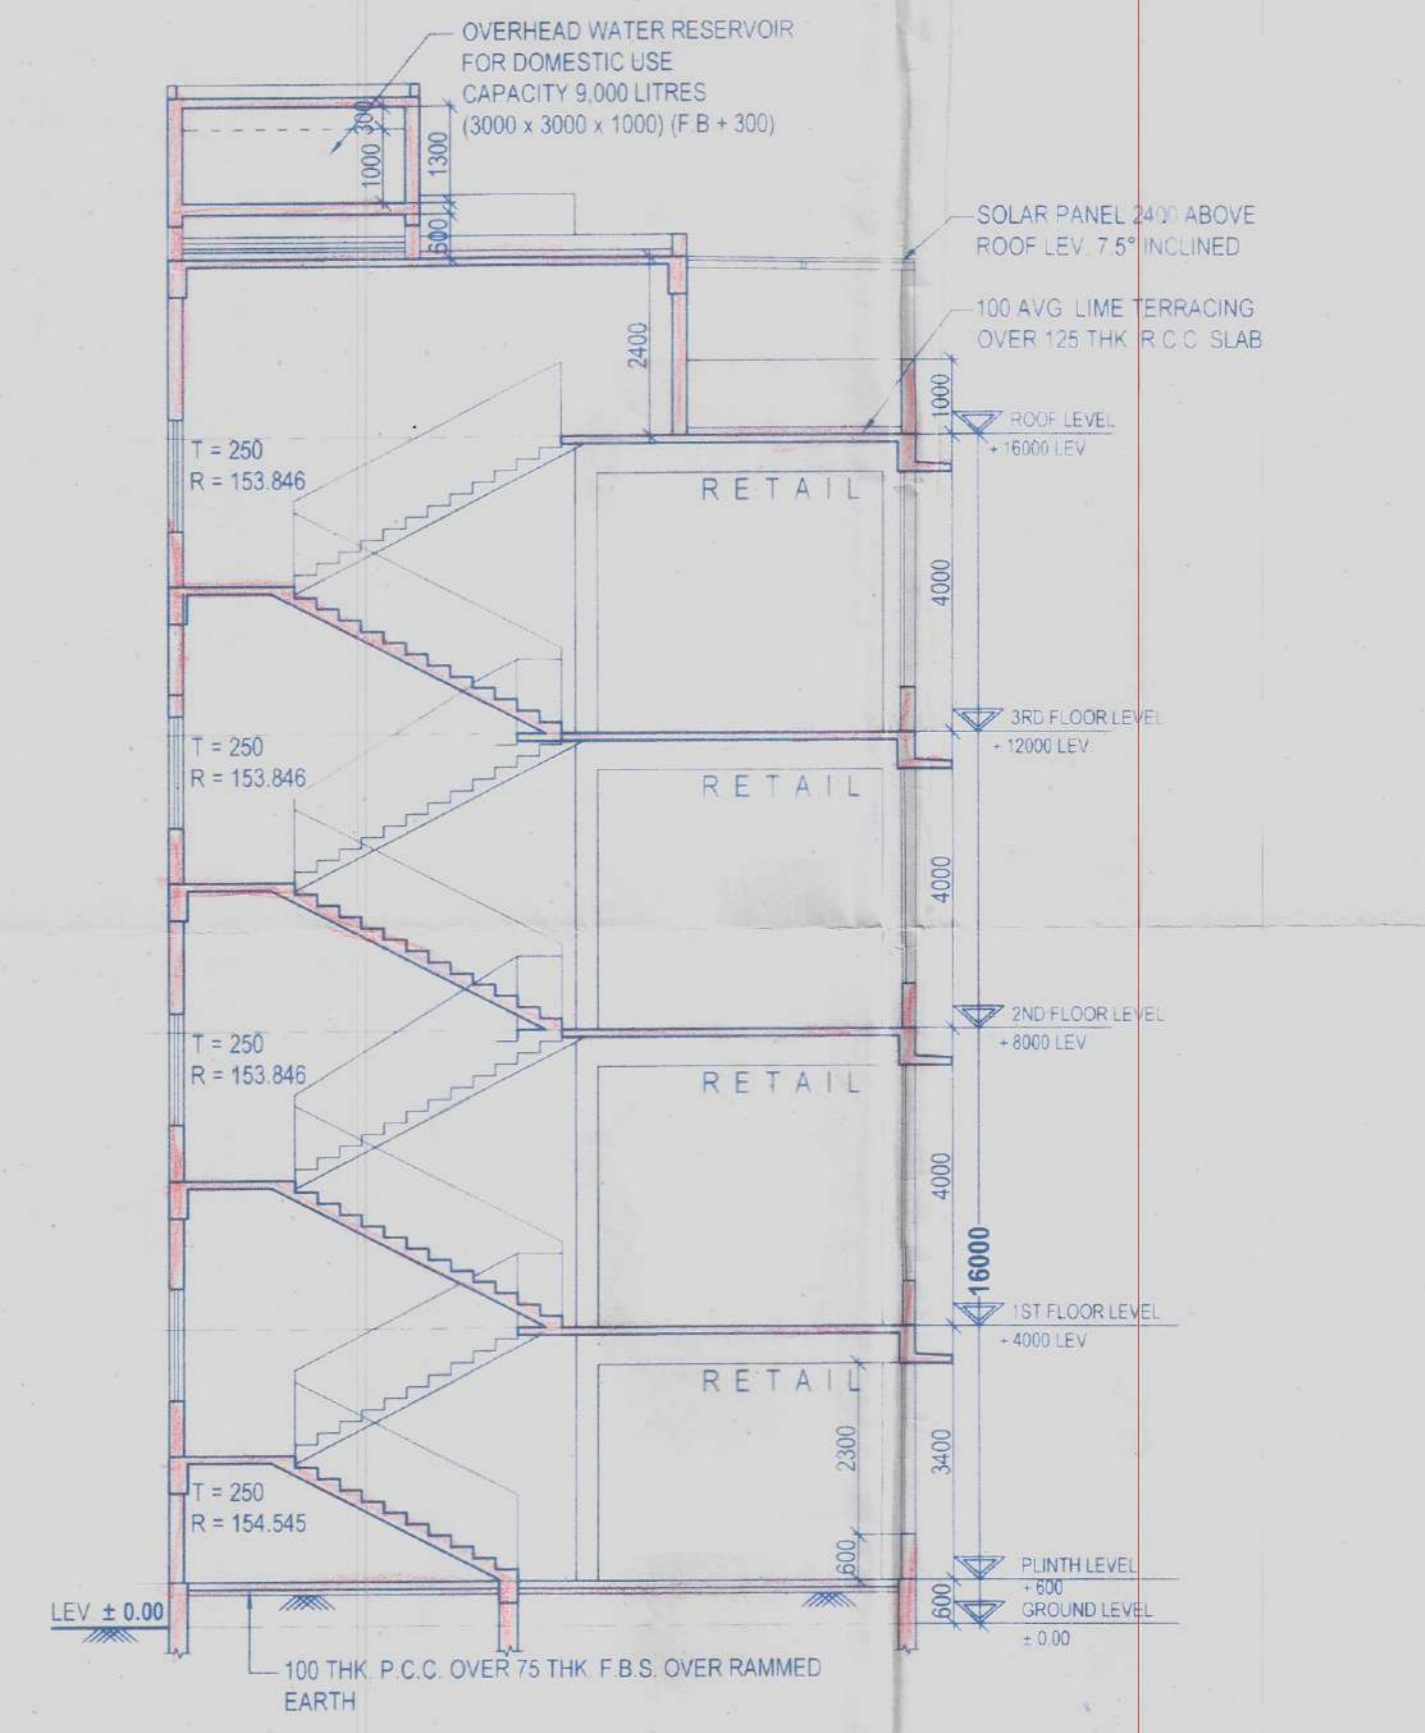

SECTION THROUGH - TT
 SCALE :- 1:100

6/6 (Solar System)

Petition No. 603 2013-14
Permission for the new construction as
proposed and shown in the plan is granted
Vide Sl No. B.O.C. 8 and corresponding
B.O.C. Meeting Dt. 28.02.14
Dated.....Chairman

27/03/14

Serampore Municipality

1. This plan is valid for three years and may be revalidated for the further two years on payment of necessary charges with production of original plan after the date prescribed from.
2. Within one month of the completion of new construction or a portion thereof the owner must be furnished with the Municipal Authority for interim assessment on a prescribed form.

Sukam Sarker
27/03/2014

Sub-Asstt. Engineer
Serampore Municipality

CHARTERED ENGINEERS
SERAMPORE MUNICIPALITY
CHARTERED ENGINEERS
SERAMPORE MUNICIPALITY