



22, 24, 26, 28, 30, 32, 34 & 36TH FLOOR PLAN  
(UPPER DUPLEX)

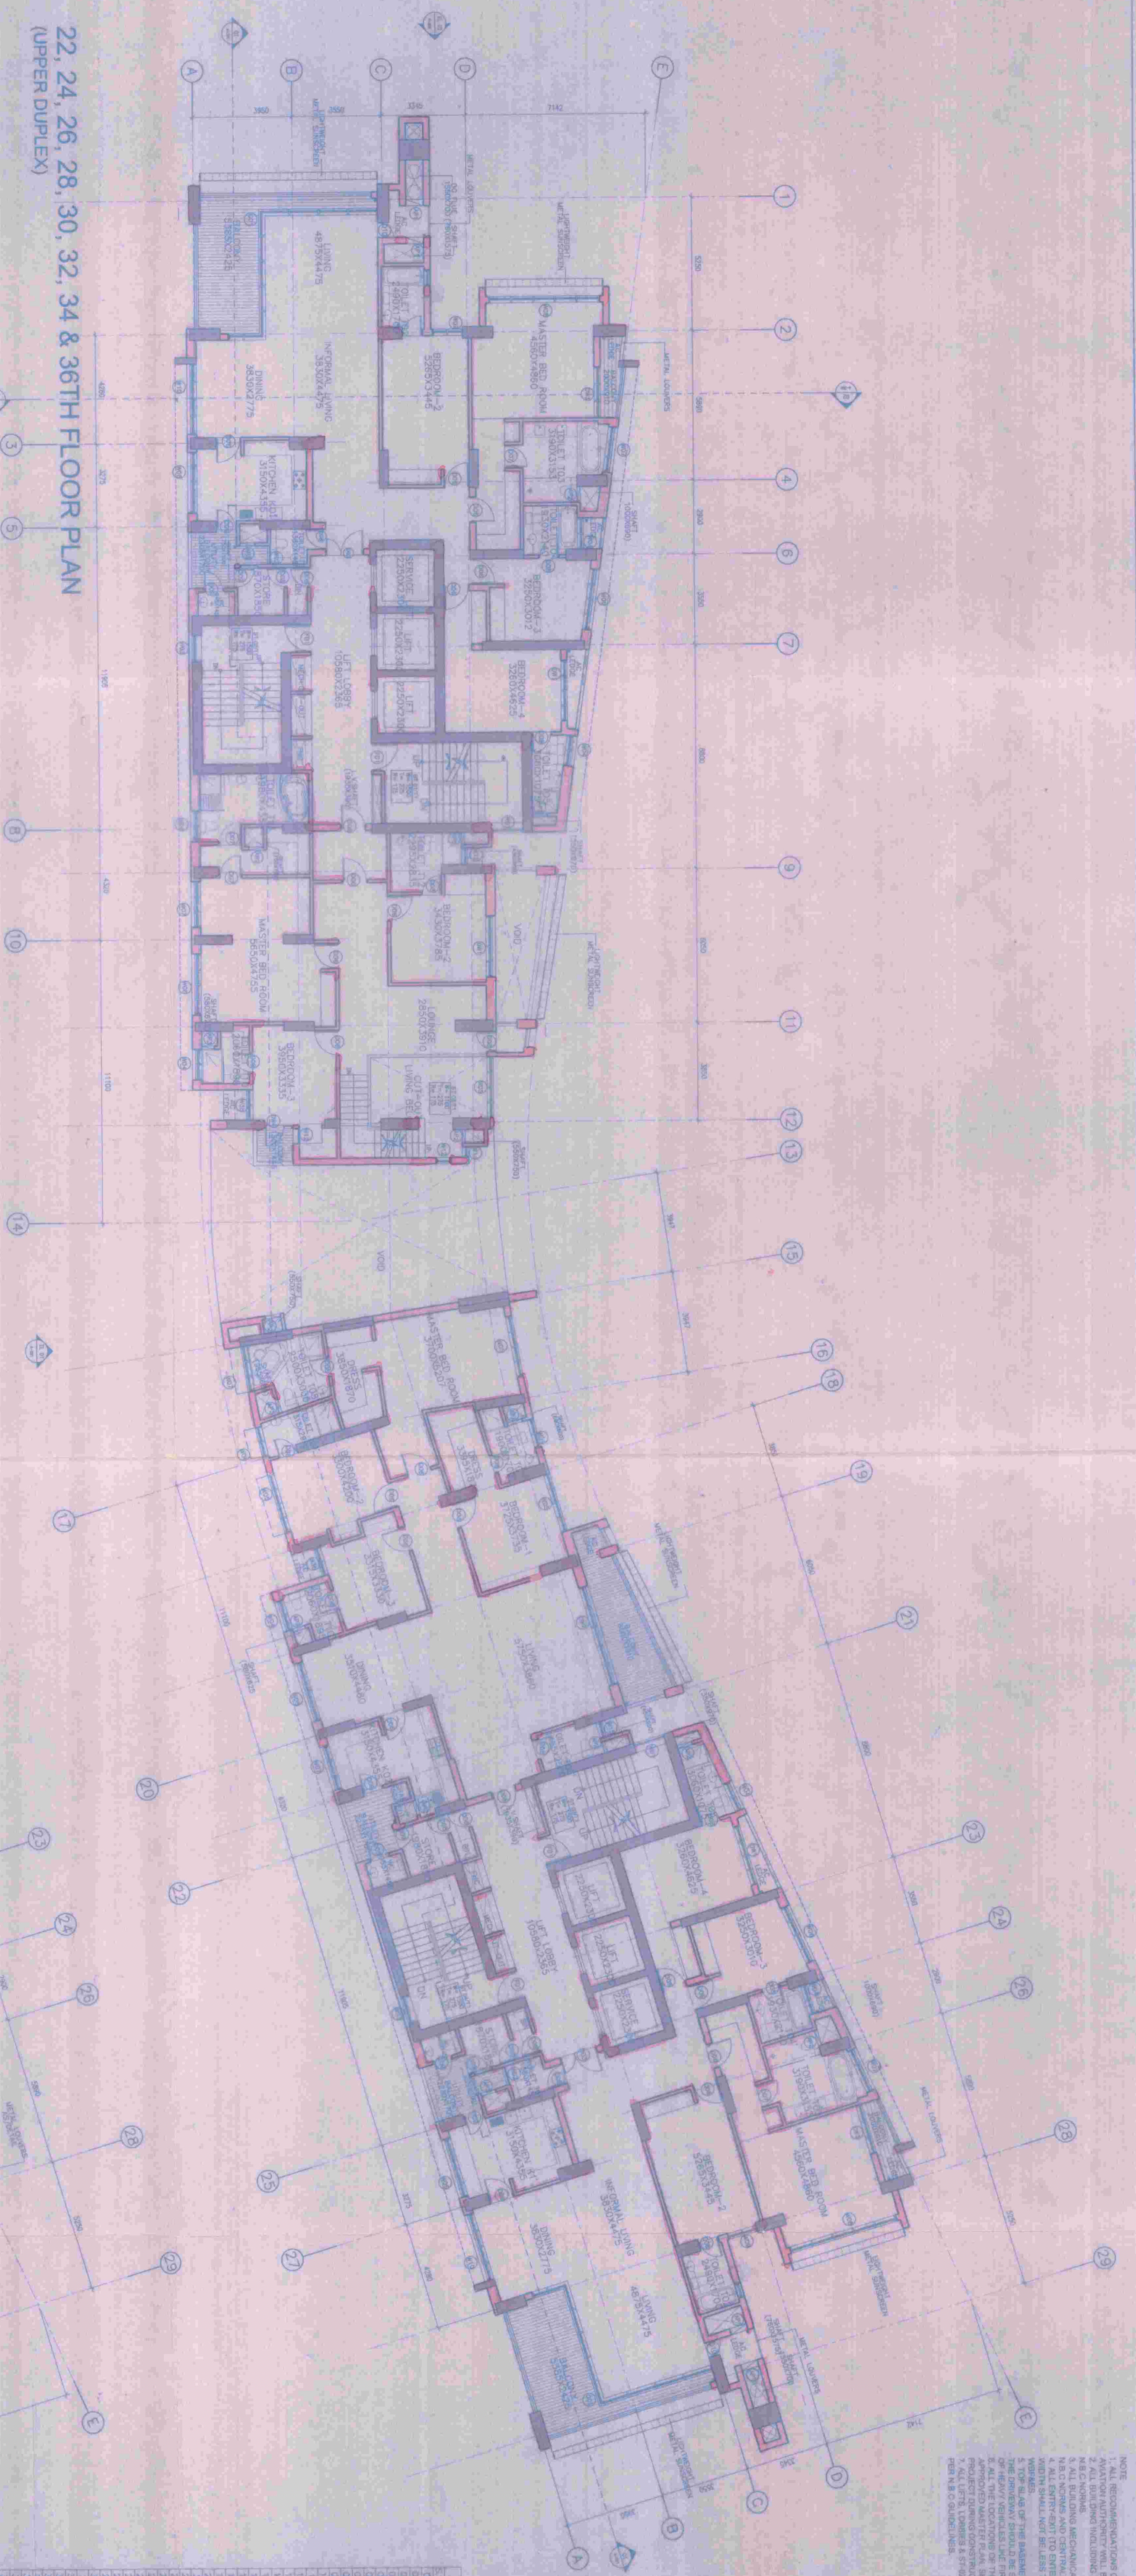

25, 29 & 33RD FLOOR PLAN  
(LOWER DUPLEX)

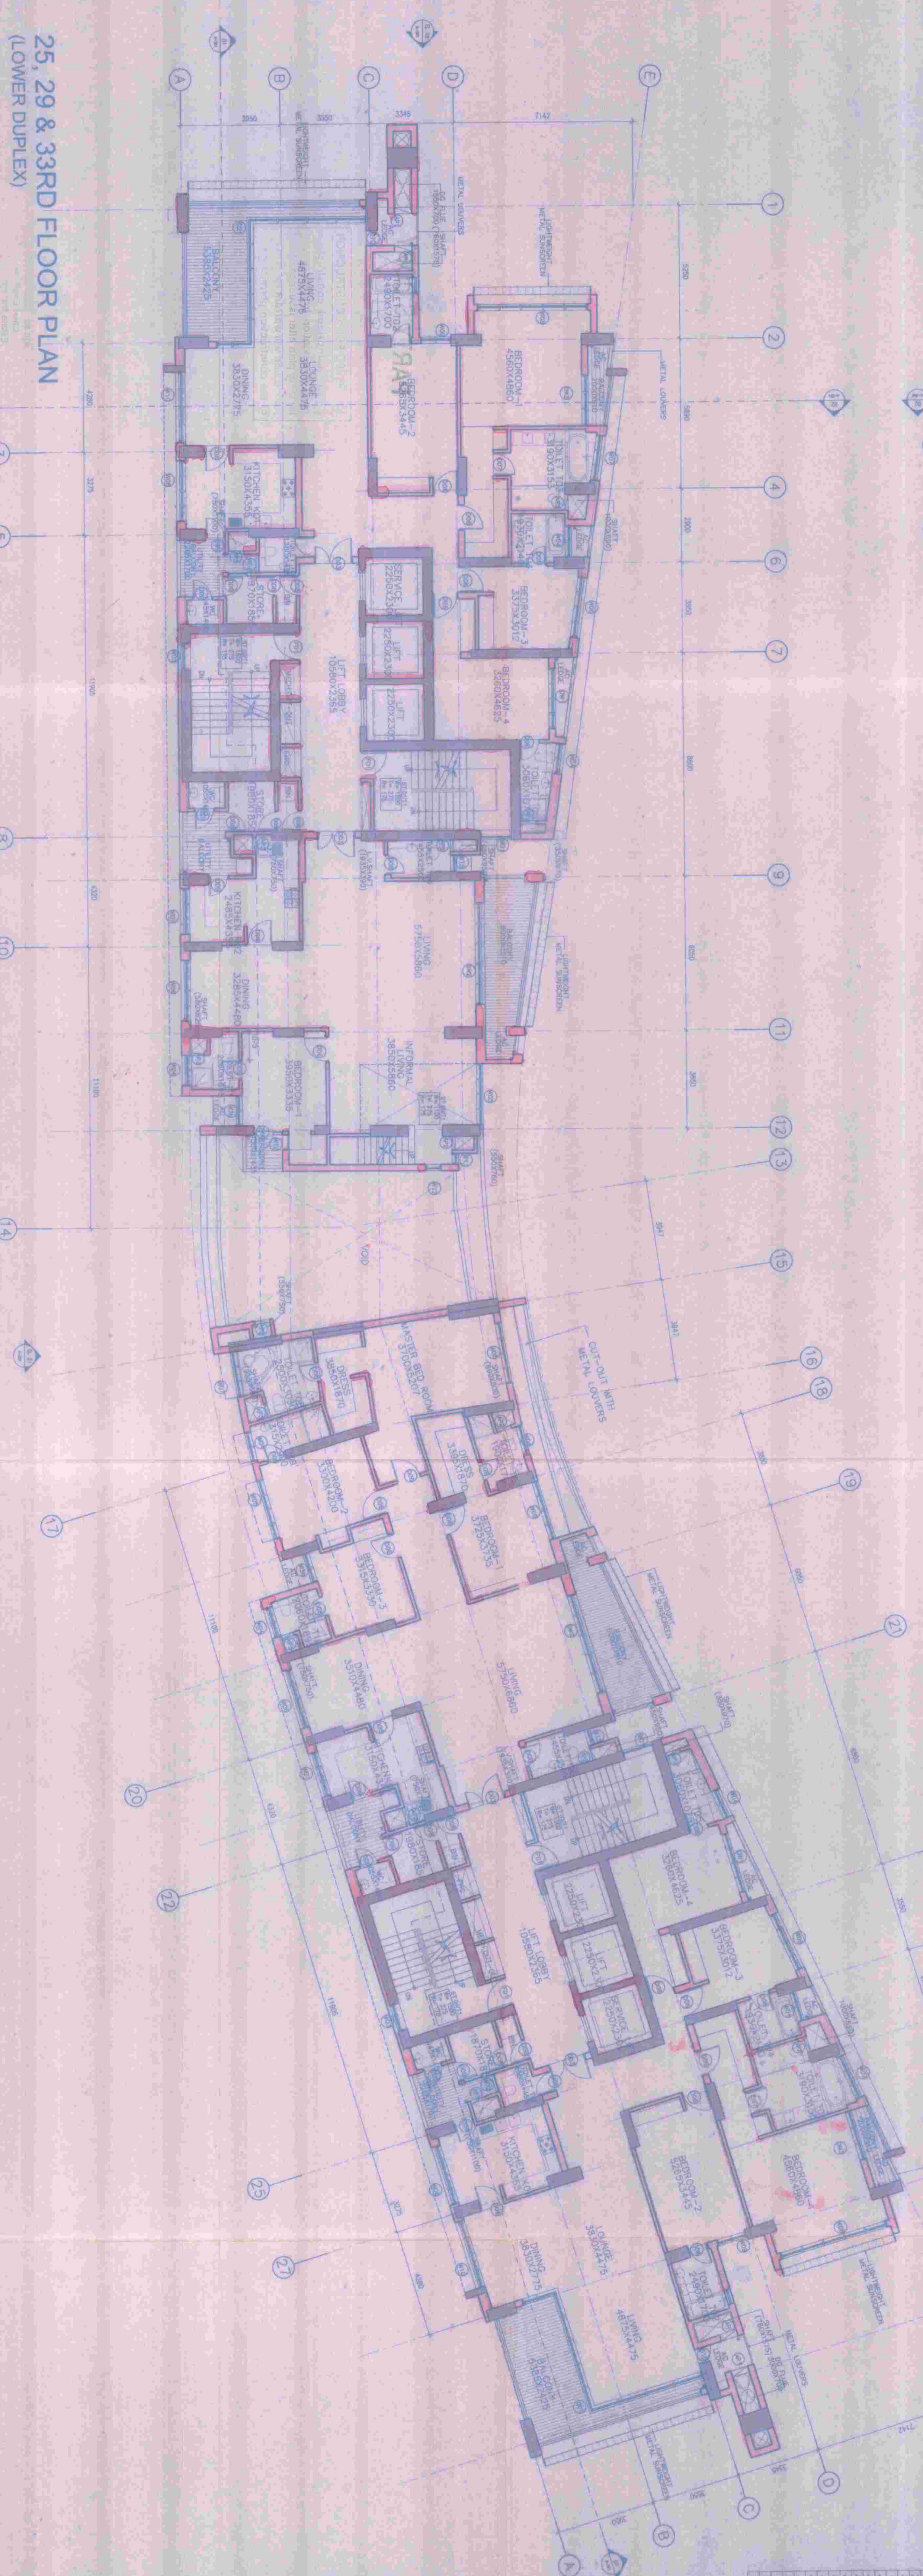

NOTES:  
1. ALL RECONSTRUCTIONS OF EXISTING BUILDING, FIRE SERVICES AND CIVIL WORKS SHALL BE IN ACCORDANCE WITH THE APPLICABLE CODES AND STANDARDS.  
2. ALL WORKS SHALL BE IN ACCORDANCE WITH THE APPLICABLE CODES AND STANDARDS.  
PROJECT NAME: PROPOSED RESIDENTIAL DEVELOPMENT 'UNIWORLD CITY, PHASE 3' AT PLOT NO AA- III/ BLK- 2/3, 2/4 & 2/6 AT NEW TOWN, KOLKATA.

DRAWING TITLE: TOWER 1 (AIR) - FLOOR PLANS

DATE: 01.08.2024

SCALE: 1:100

DRAWING NO: ACP-T1-105

DESIGNED BY: [Signature]

CHECKED BY: [Signature]

APPROVED BY: [Signature]

PROJECT MANAGER: PANKAJ SANGUAN

ASSOCIATES: C-1161, Sankar Lake, Gurgaon, (122002)

UNITECH: BENGAL UNIVERSITY ASSOCIATES PRIVATE LIMITED

RMM: [Logo]

REPRODUCED FROM THE ORIGINAL DRAWING



**PARTY'S COPY**

**APPROVED FOR CONSTRUCTION**  
Any unauthorised construction  
done in deviation from approved  
building plans after issuance of this  
permission will warrant revocation  
of the construction permission.

**STRUCTURAL DRAWINGS  
ARE NOT CHECKED**  
STRUCTURAL DRAWINGS,  
STAINING, ALL DESIGN & SOIL  
TEST REPORTS ARE KEPT FOR  
RECORDS ONLY.

APR 26 2019  
Chief Engineer  
Urban Management  
MUMBAI 400 015

Ms. Shilpa  
Asst. Director General  
Planning, URBAN  
MUMBAI