




1st, 2nd, 3rd, 4th, 5th, 6th & 7th. (TYPICAL) FLOOR PLAN REAR BLOCK

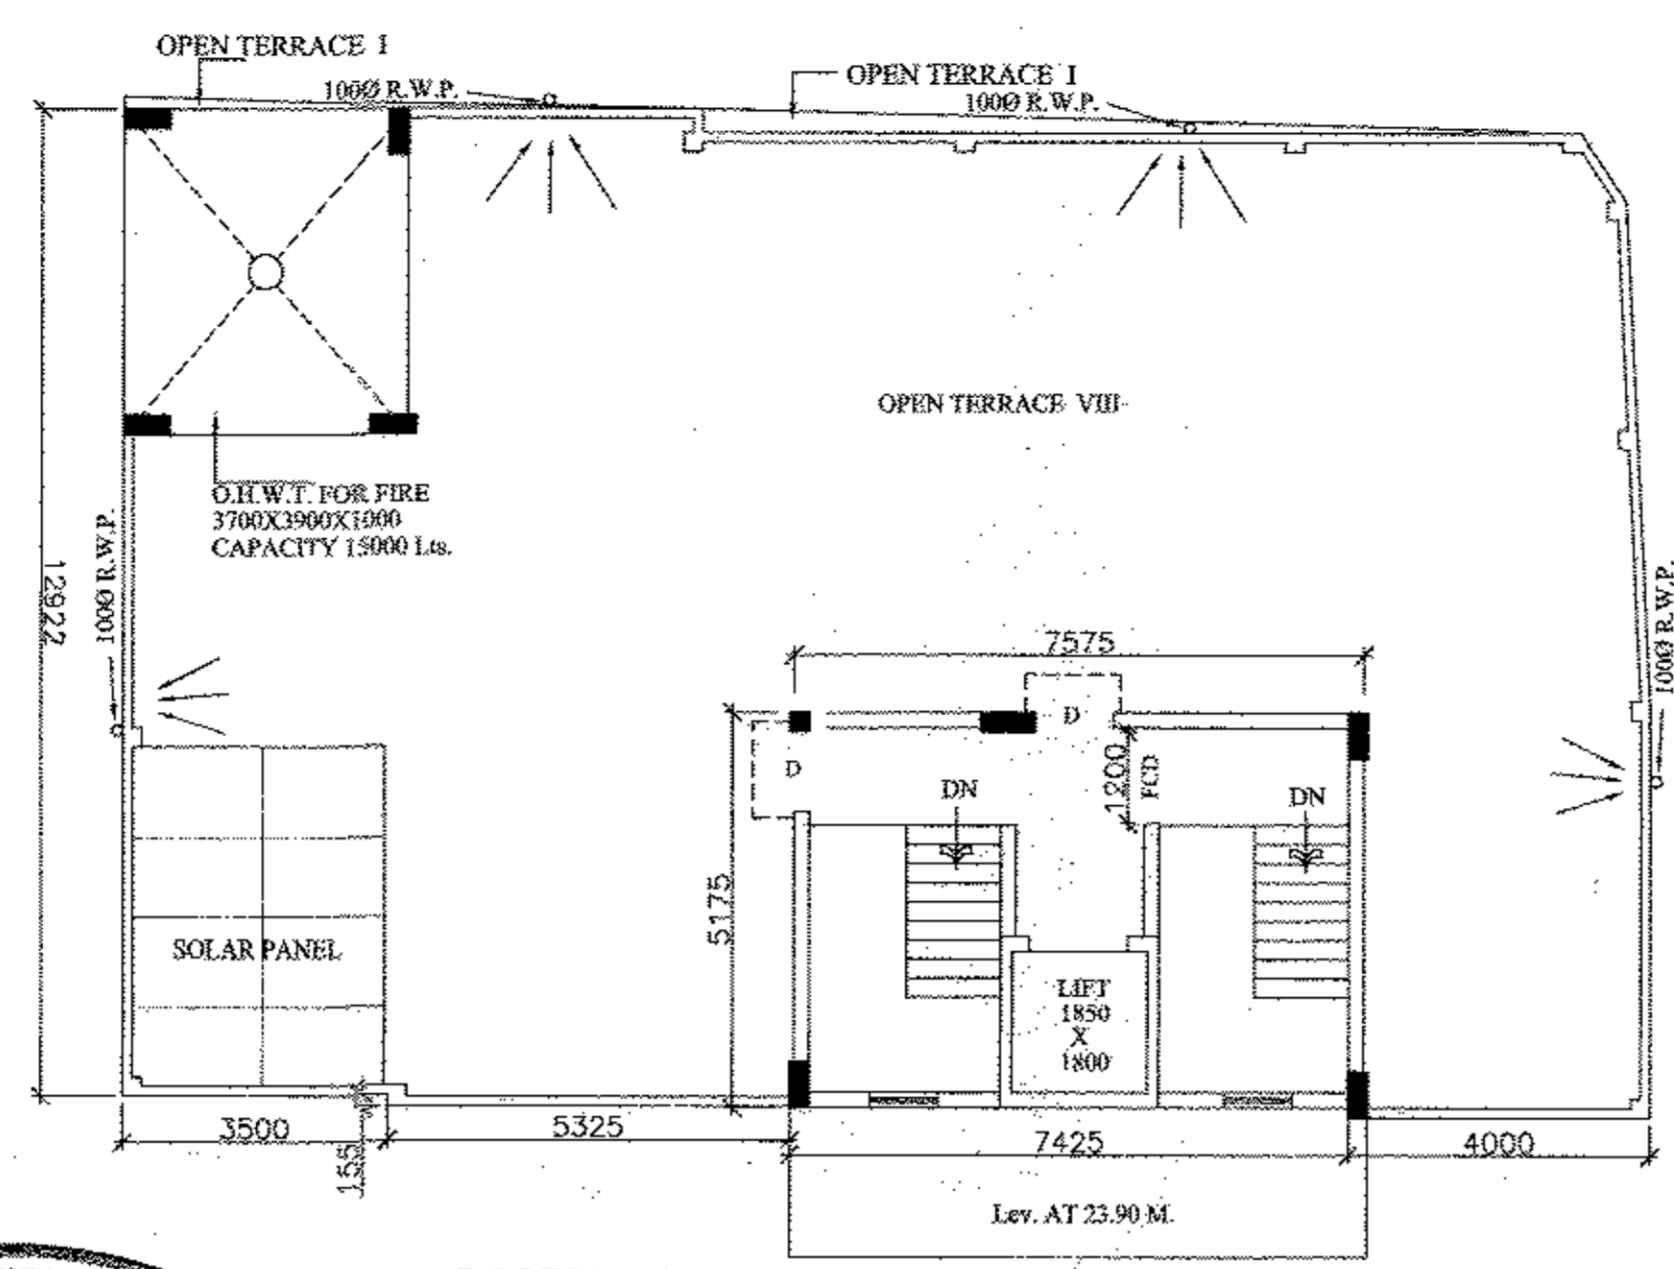



ROOF PLAN REAR BLOCK

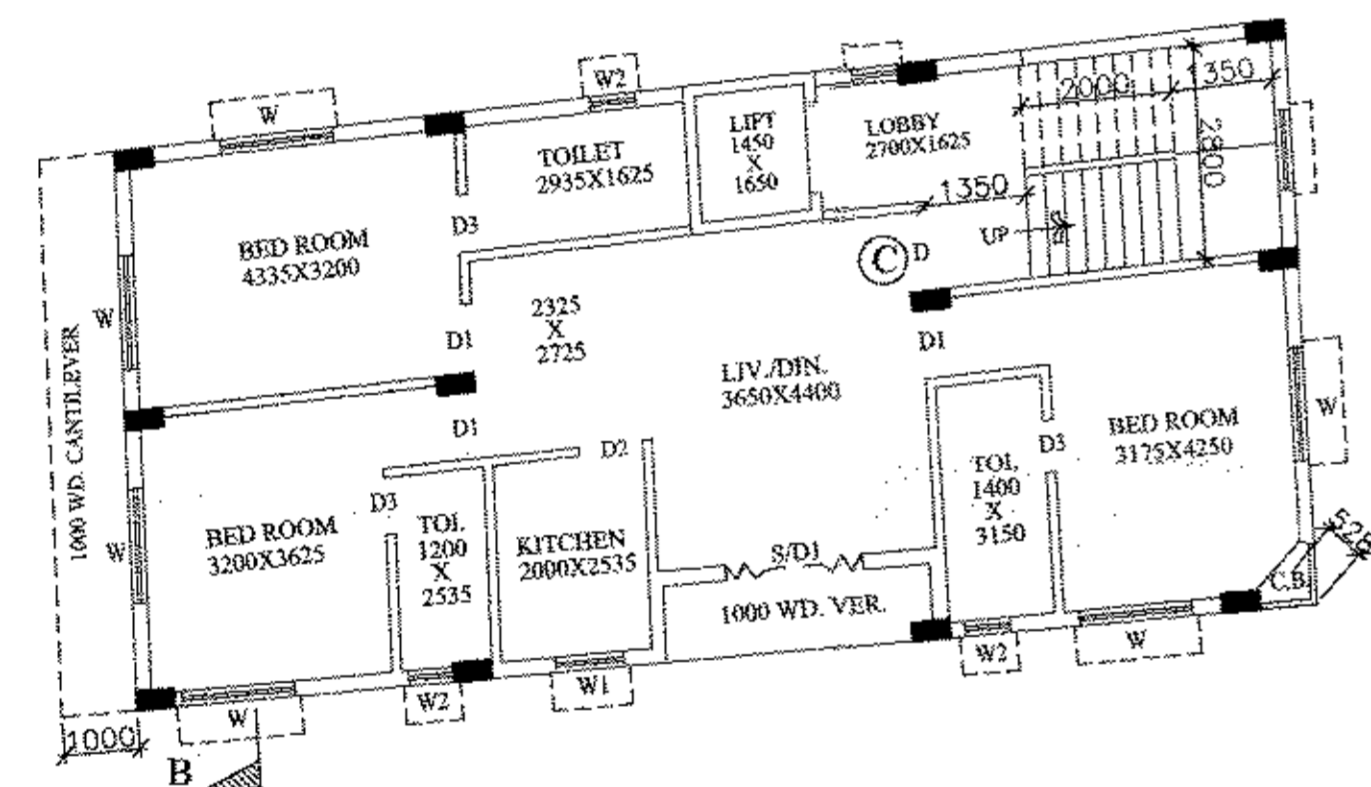

1st FLOOR PLAN, FRONT BLOCK

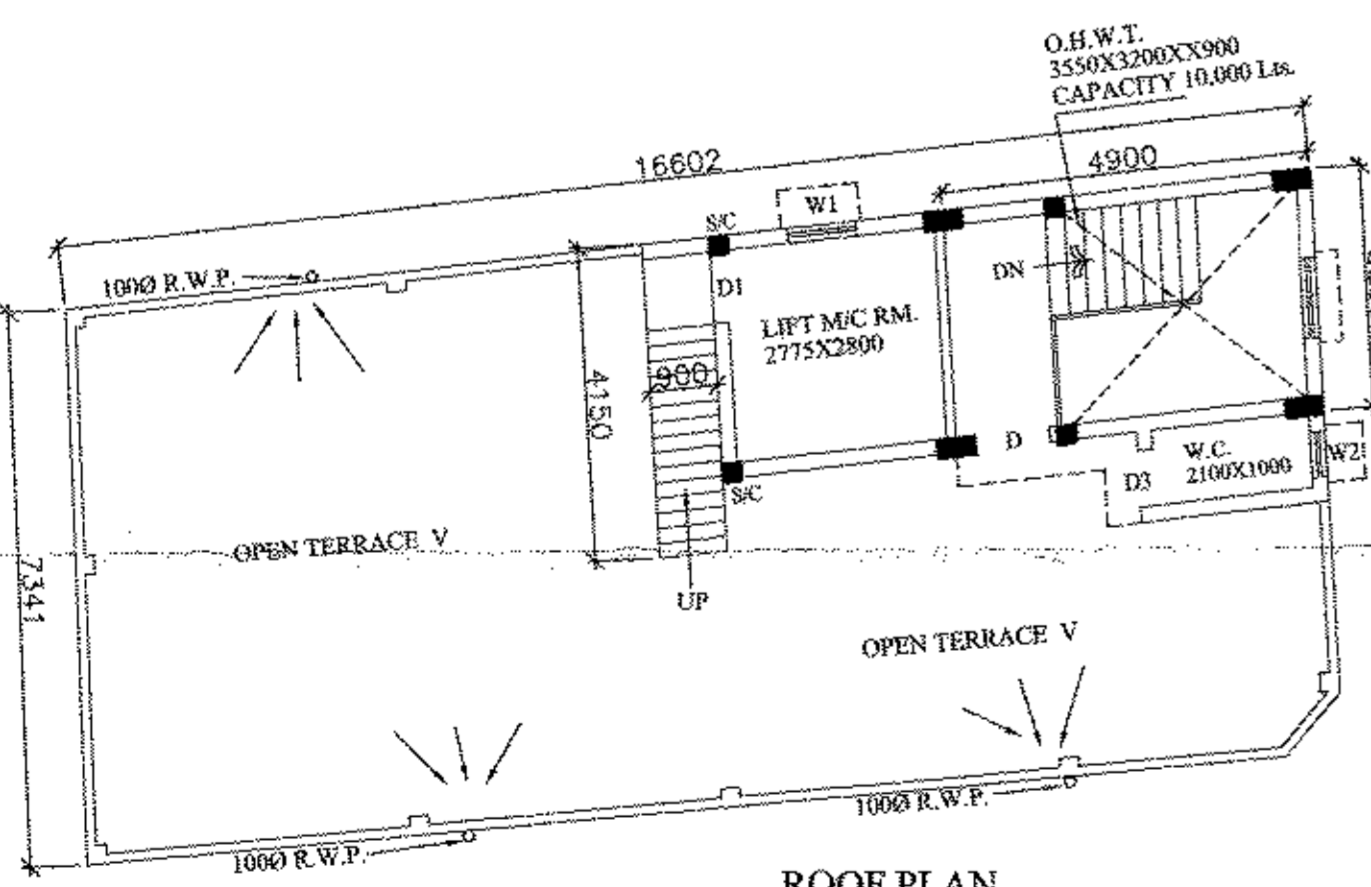


ROOF PLAN FRONT BLOCK

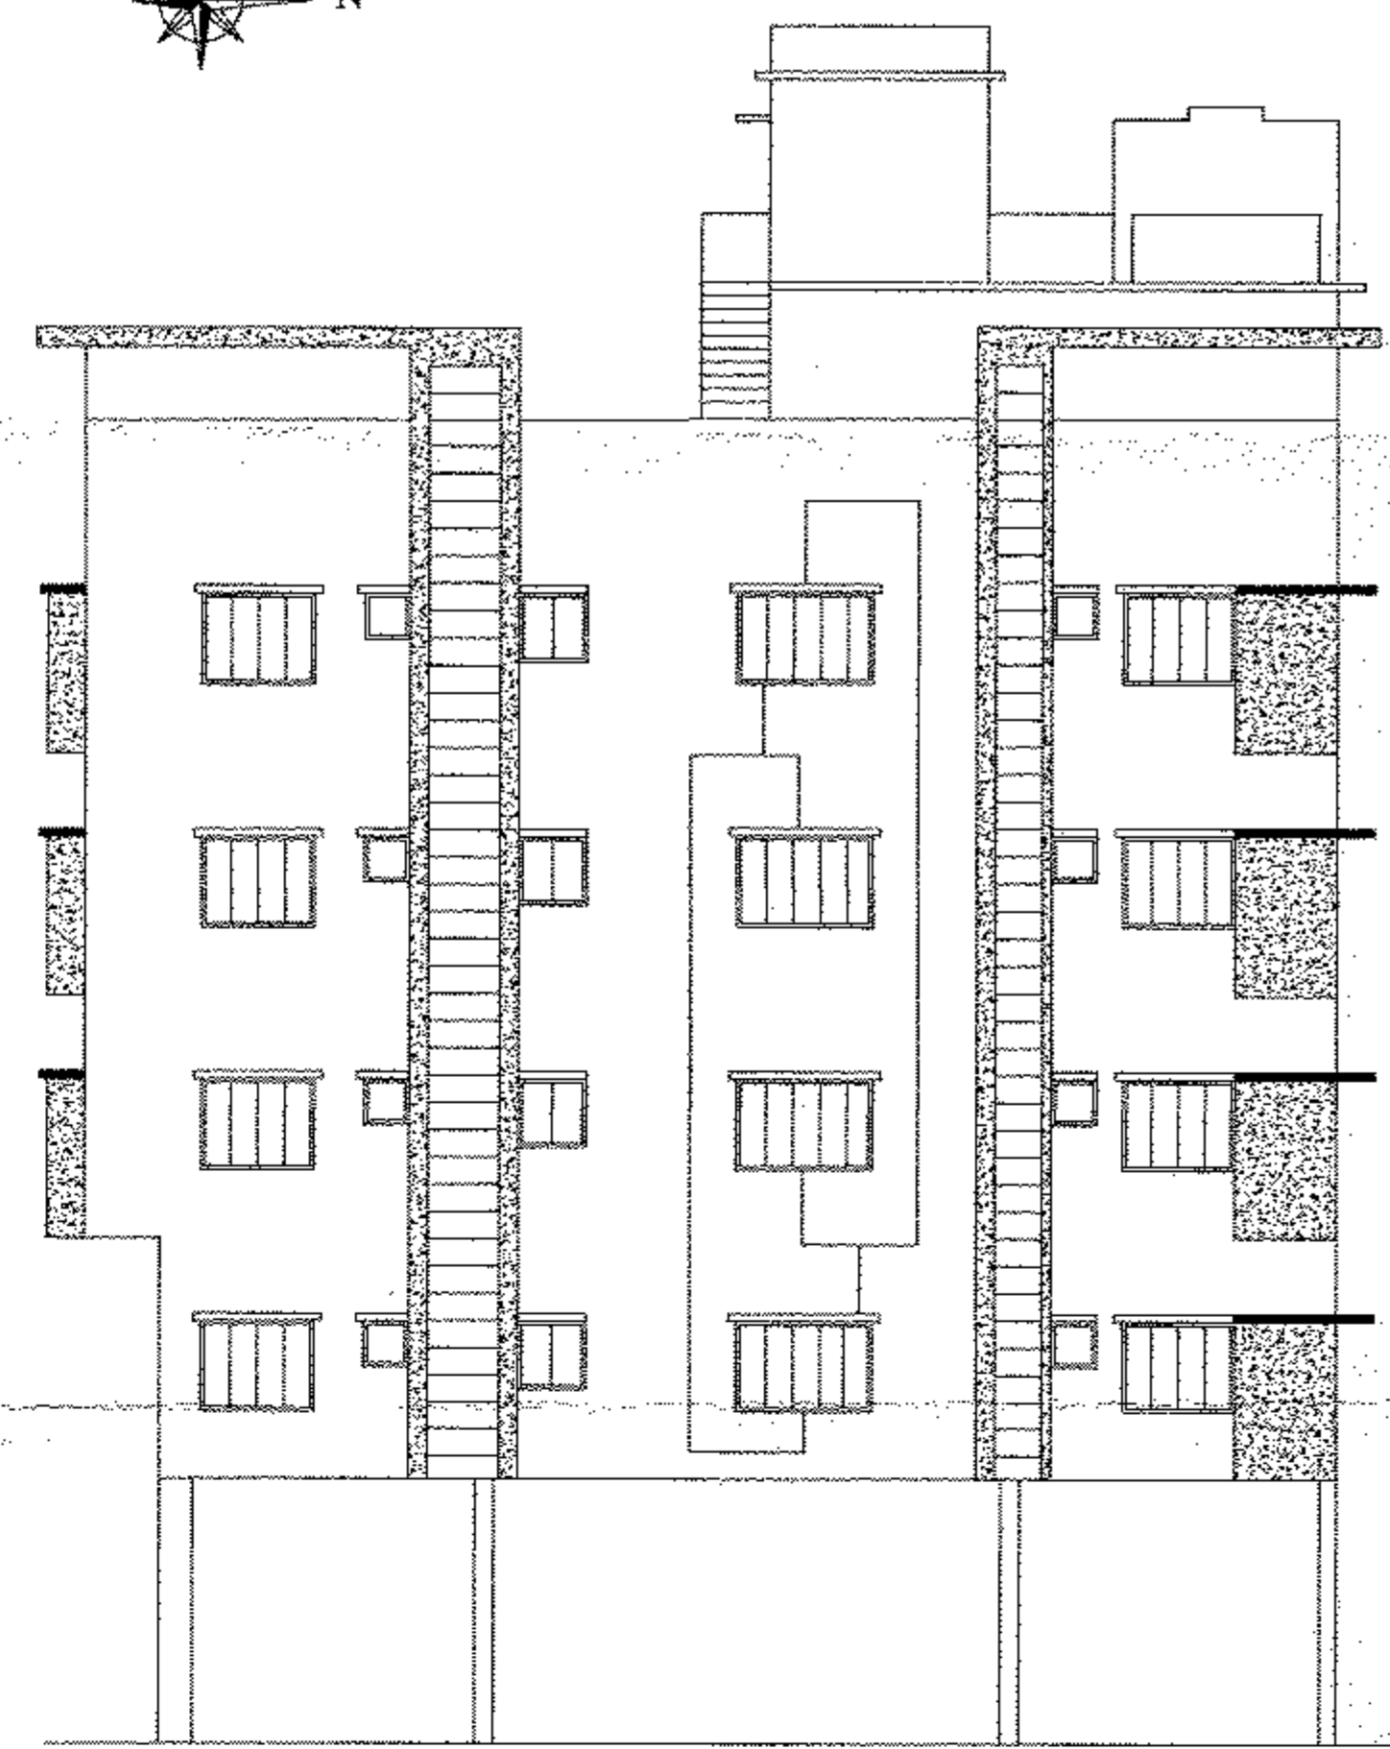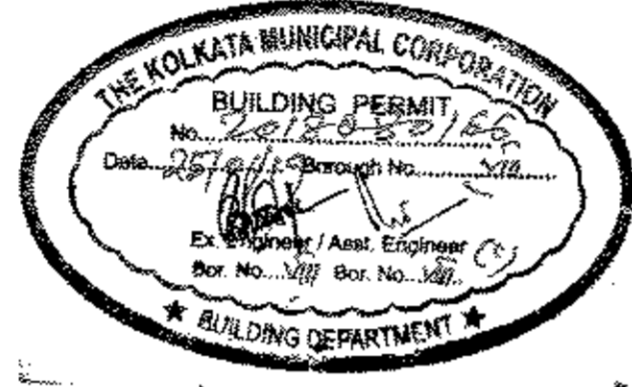

FRONT ELEVATION FRONT BLOCK



FRONT ELEVATION REAR BLOCK

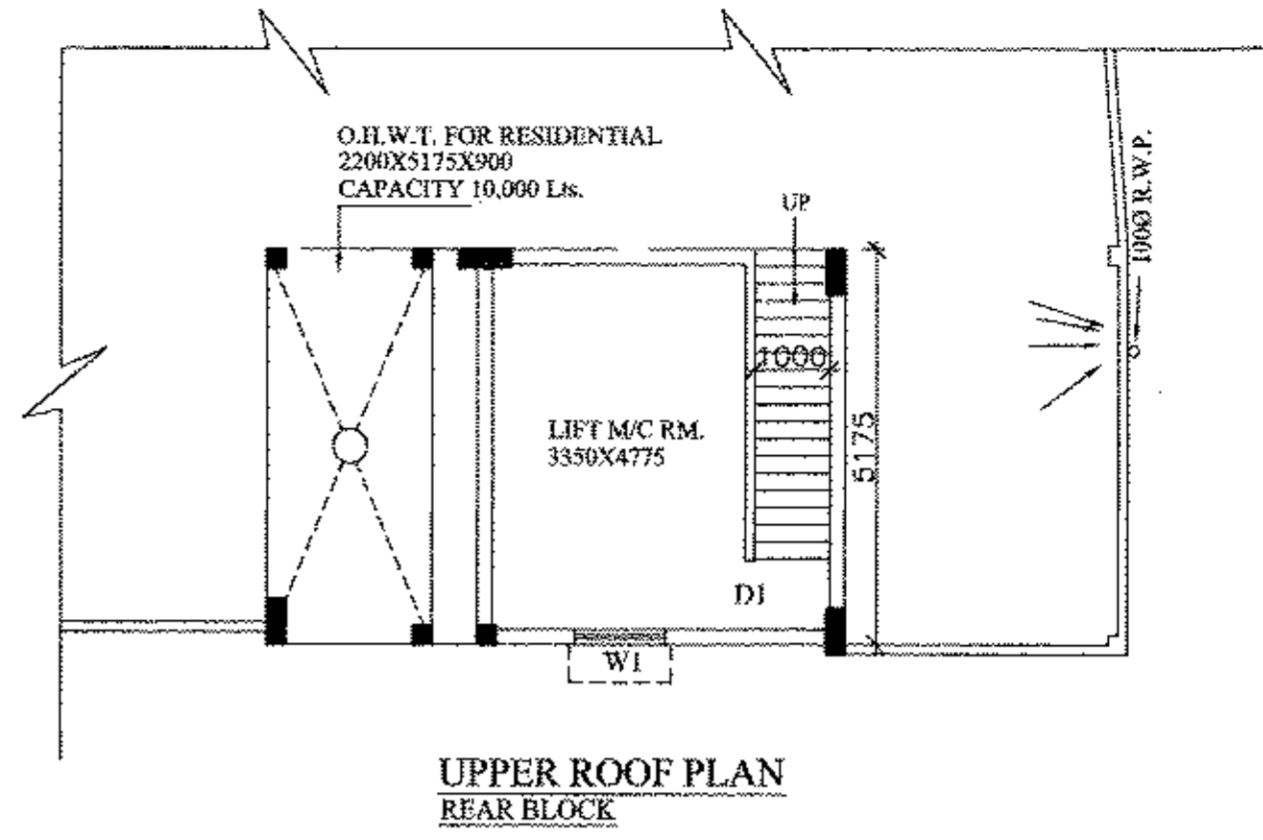

UPPER ROOF PLAN REAR BLOCK

THE STRUCTURAL DESIGN & DRAWING OF BOTH FOUNDATION AND SUPER STRUCTURE OF THE BUILDING HAS BEEN MADE BY ME CONSIDERING ALL POSSIBLE LOAD INCLUDING SEISMIC LOAD AS PER THE NATIONAL BUILDING CODE OF INDIA AND CERTIFIED THAT IT IS SAFE AND STABLE IN ALL RESPECT. THE STRUCTURAL DESIGN CALCULATION HAS BEEN MADE CONSIDERING THE SOIL TEST REPORT DONE BY DR. SANTOSH KUMAR CHAKRABORTY OF "TECHNO SOIL" AT F-25, C.I.T. MARKET, JADAVPUR, KOLKATA-700032.

ANKIT AGARWALA
 B.C.E., M.E. (S.T.R.)
 G. ENG. (M.S.T.R.U.C.T. E. (R.O.M.E.G.N))
 Membership No. - 07892865
 I.M.C. EMPANELLED STRUCTURAL ENGINEER,
 CLASS - I, E.S.E. 1 / 172

CERTIFIED WITH FULL RESPONSIBILITY THAT THE BUILDING PLAN HAS BEEN DRAWN AS PER PROVISION OF K.M.C. BUILDING RULES 2009 AS AMENDED FROM TIME TO TIME AND THAT THE SITE CONDITIONS INCLUDING THE WIDTH OF THE ABUTTING ROAD CONFORM WITH THE PLAN AND THAT IT IS BUILDABLE SITE AND NOT A TANK OR FILLED UP TANK.

RANAJIT KUMAR MITRA
 AHA, AMB (INDIA)
 Registered Architect, Valuer
 Council of Architecture, Govt. of India
 Regn. No. CA/2005/25498
RANAJIT KUMAR MITRA
 CA/2005/25498
 SIG. OF ARC.

UNDERSIGNED HAS INSPECTED THE SITE AND CARRIED OUT SOIL INVESTIGATION THEREON. IT IS CERTIFIED THAT THE EXISTING SOIL OF THE SITE IS ABLE TO CARRY THE LOAD COMING FROM THE PROPOSED CONSTRUCTION AND THE FOUNDATION SYSTEM PROPOSED HEREIN IS SAFE & STABLE IN ALL RESPECT FROM GEO-TECHNICAL POINT OF VIEW.

DR. SANTOSH KUMAR CHAKRABORTY
 B.C.E., M.E. (Soil, Rocking)
 P.H.D. (Foundation Engineer)
 I.S.T.E., I.G.S., I.S.M.F.E. (London)
 G.T.E. of K.M.C. - 18/1, R.S.M.-01 (Class-4)
 Dr. SANTOSH KUMAR CHAKRABORTY G.T.E.-U/16
 CONSULTANT
 SIG. OF GEOTECHNICAL ENGG.

OWNER'S DECLARATION:-
 I DO HEREBY DECLARE WITH FULL RESPONSIBILITY THAT I SHALL ENGAGE L.B.S. / L.B.A. & E.S.E. DURING CONSTRUCTION. I SHALL FOLLOW THE INSTRUCTIONS OF L.B.S. & E.S.E. DURING CONSTRUCTION OF THE BUILDING (AS PER B.S. PLAN). K.M.C. AUTHORITY WILL NOT BE RESPONSIBLE FOR STRUCTURAL STABILITY OF THE BUILDING & ADJOINING STRUCTURES. IF ANY SUBMITTED DOCUMENTS ARE FOUND TO BE FAKE, THE K.M.C. AUTHORITY WILL REVOKE THE SANCTION PLAN. THE CONSTRUCTION OF WATER RESERVOIR AND SEPTIC TANK WILL BE UNDERTAKEN UNDER THE GUIDANCE OF E.S.E. / L.B.S. BEFORE STARTING OF BUILDING FOUNDATION WORK. THE PLOT HAS IDENTIFIED BY ME / US IF ANY DISPUTE ARISES IN FUTURE REGARDING OWNERSHIP, THE K.M.C. AUTHORITY WILL NOT LIABLE AND MAY REVOKE THE SANCTION PLAN.

For **RUDRAPRIYA ABASAN LLP**
 Partner
M.S. RUDRAPRIYA ABASAN LLP
 SIG. OF OWNERS

TITLE: FRONT & REAR BLOCK ELEVATION
 TYPICAL FLOOR PLAN, ROOF PLAN.

PROJECT: PROPOSED PLAN FOR G+VII (REAR BLOCK) AND G+IV (FRONT BLOCK) STORIED RESIDENTIAL BUILDING AT PRE. NO.-24, PRIYANATH MULLICK ROAD, KOLKATA-25, UNDER K.M.C. WARD NO.-72, BOROUGH NO.-VIII, P.S.-BHOWANIPUR. U/S 393A OF KMC ACT 1980.

SCALE: 1:100, 1:50, 1:600, 1:4000
 DRAWN BY: Pundit
 DES. NO.: S-2/3
 COUSIN ASSOCIATES CONSULTANTS & ENGINEERS
 46, LAKE PLACE, KOLKATA-29

07.01.19.