

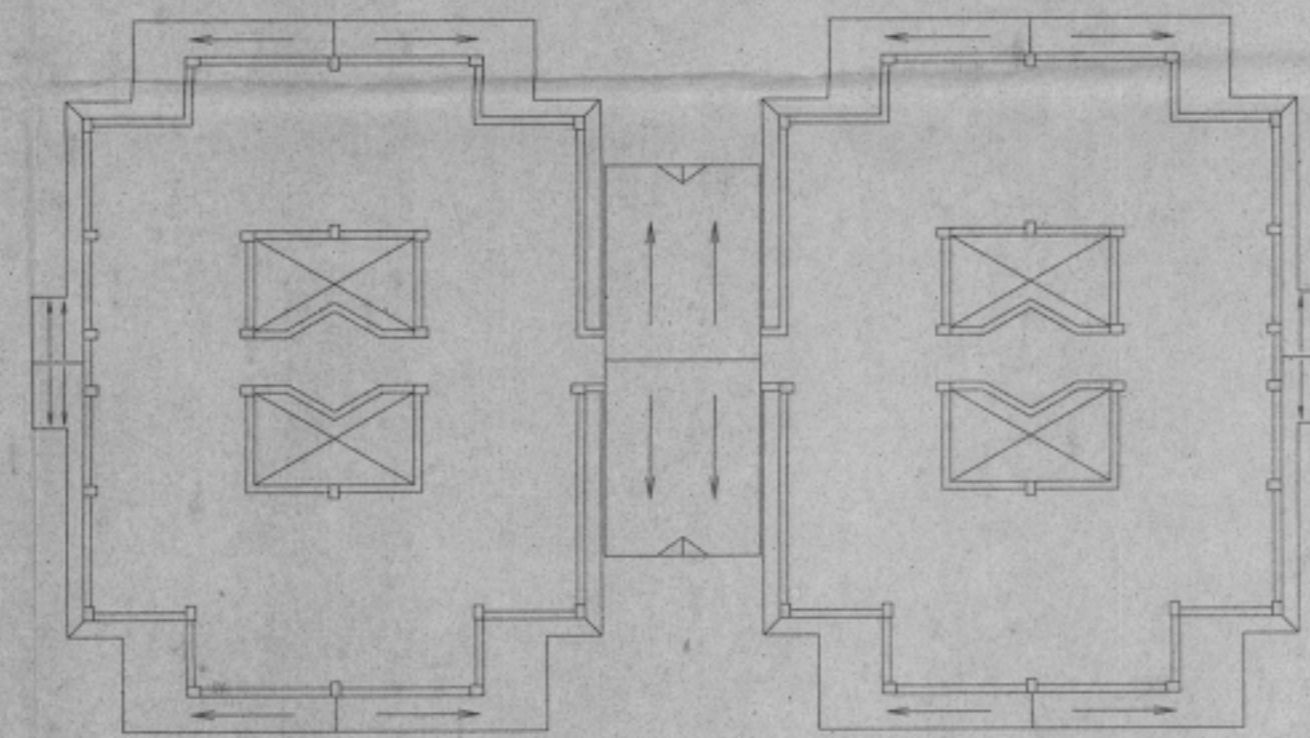


GROUND FLOOR PLAN
2 BHK FLAT (TYPE V & VI)

FIRST & SECOND FLOOR PLAN
2 BHK FLAT (TYPE V & VI)

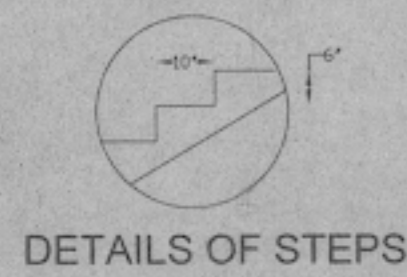

ROOF TERRACE PLAN
2 BHK FLAT (TYPE V & VI)
SCALE 1" = 16'-0"

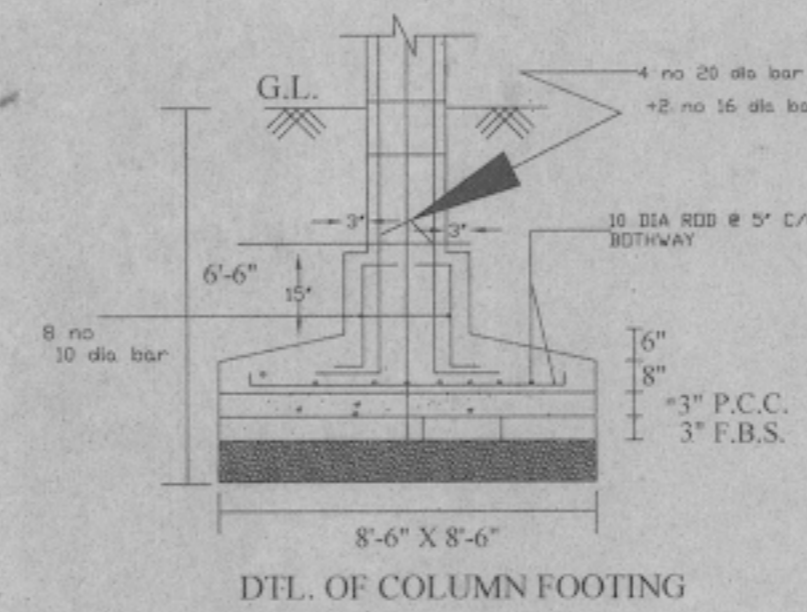


DTL. OF COLUMN FOOTING

DOOR SCHEDULE

Type	Size	No
D1	3'-3" X 7'-0"	
D2	3'-0" X 7'-0"	
D3	2'-6" X 7'-0"	
D4	4'-0" X 7'-0"	


WINDOW SCHEDULE

Type	Size	No
W1	6'-0" X 7'-0"	
W2	5'-0" X 4'-6"	
W3	3'-0" X 4'-6"	
W4	3'-0" X 3'-6"	
W5	2'-0" X 3'-0"	
W6	3'-8" X 4'-6"	

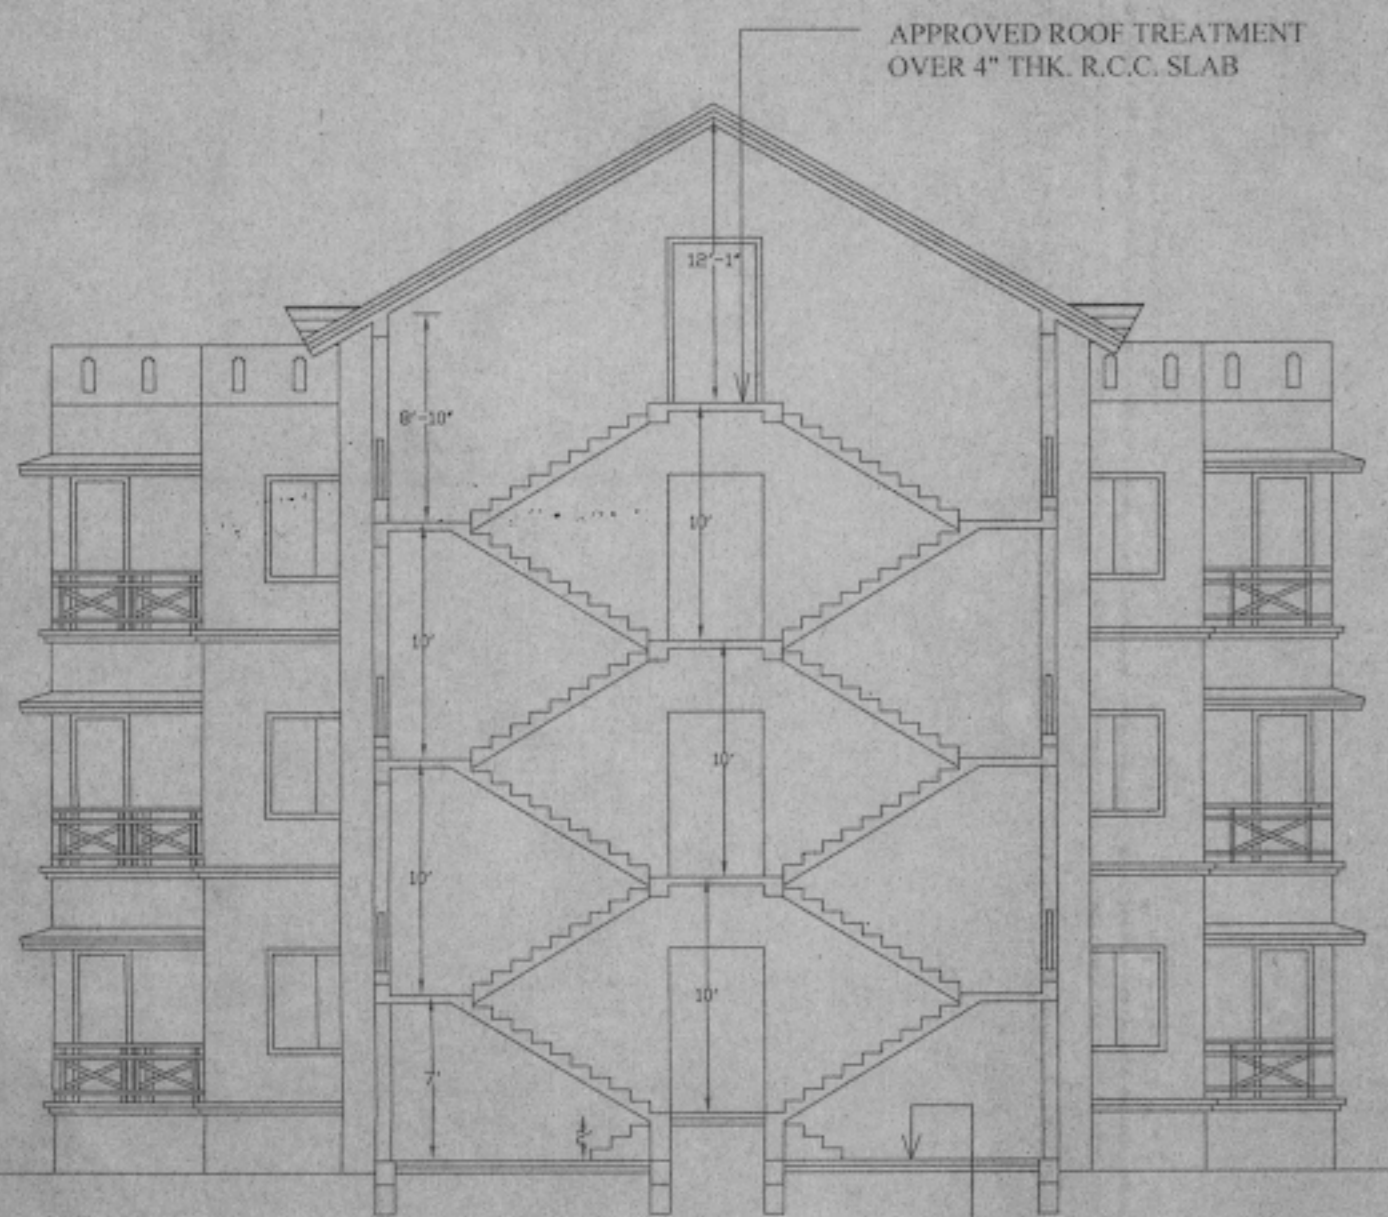


SECTION -A-A'

1.5" THK. FLOOR FINISH OVER
3" THK. P.C.C. & 3" THK. F.B.S.)

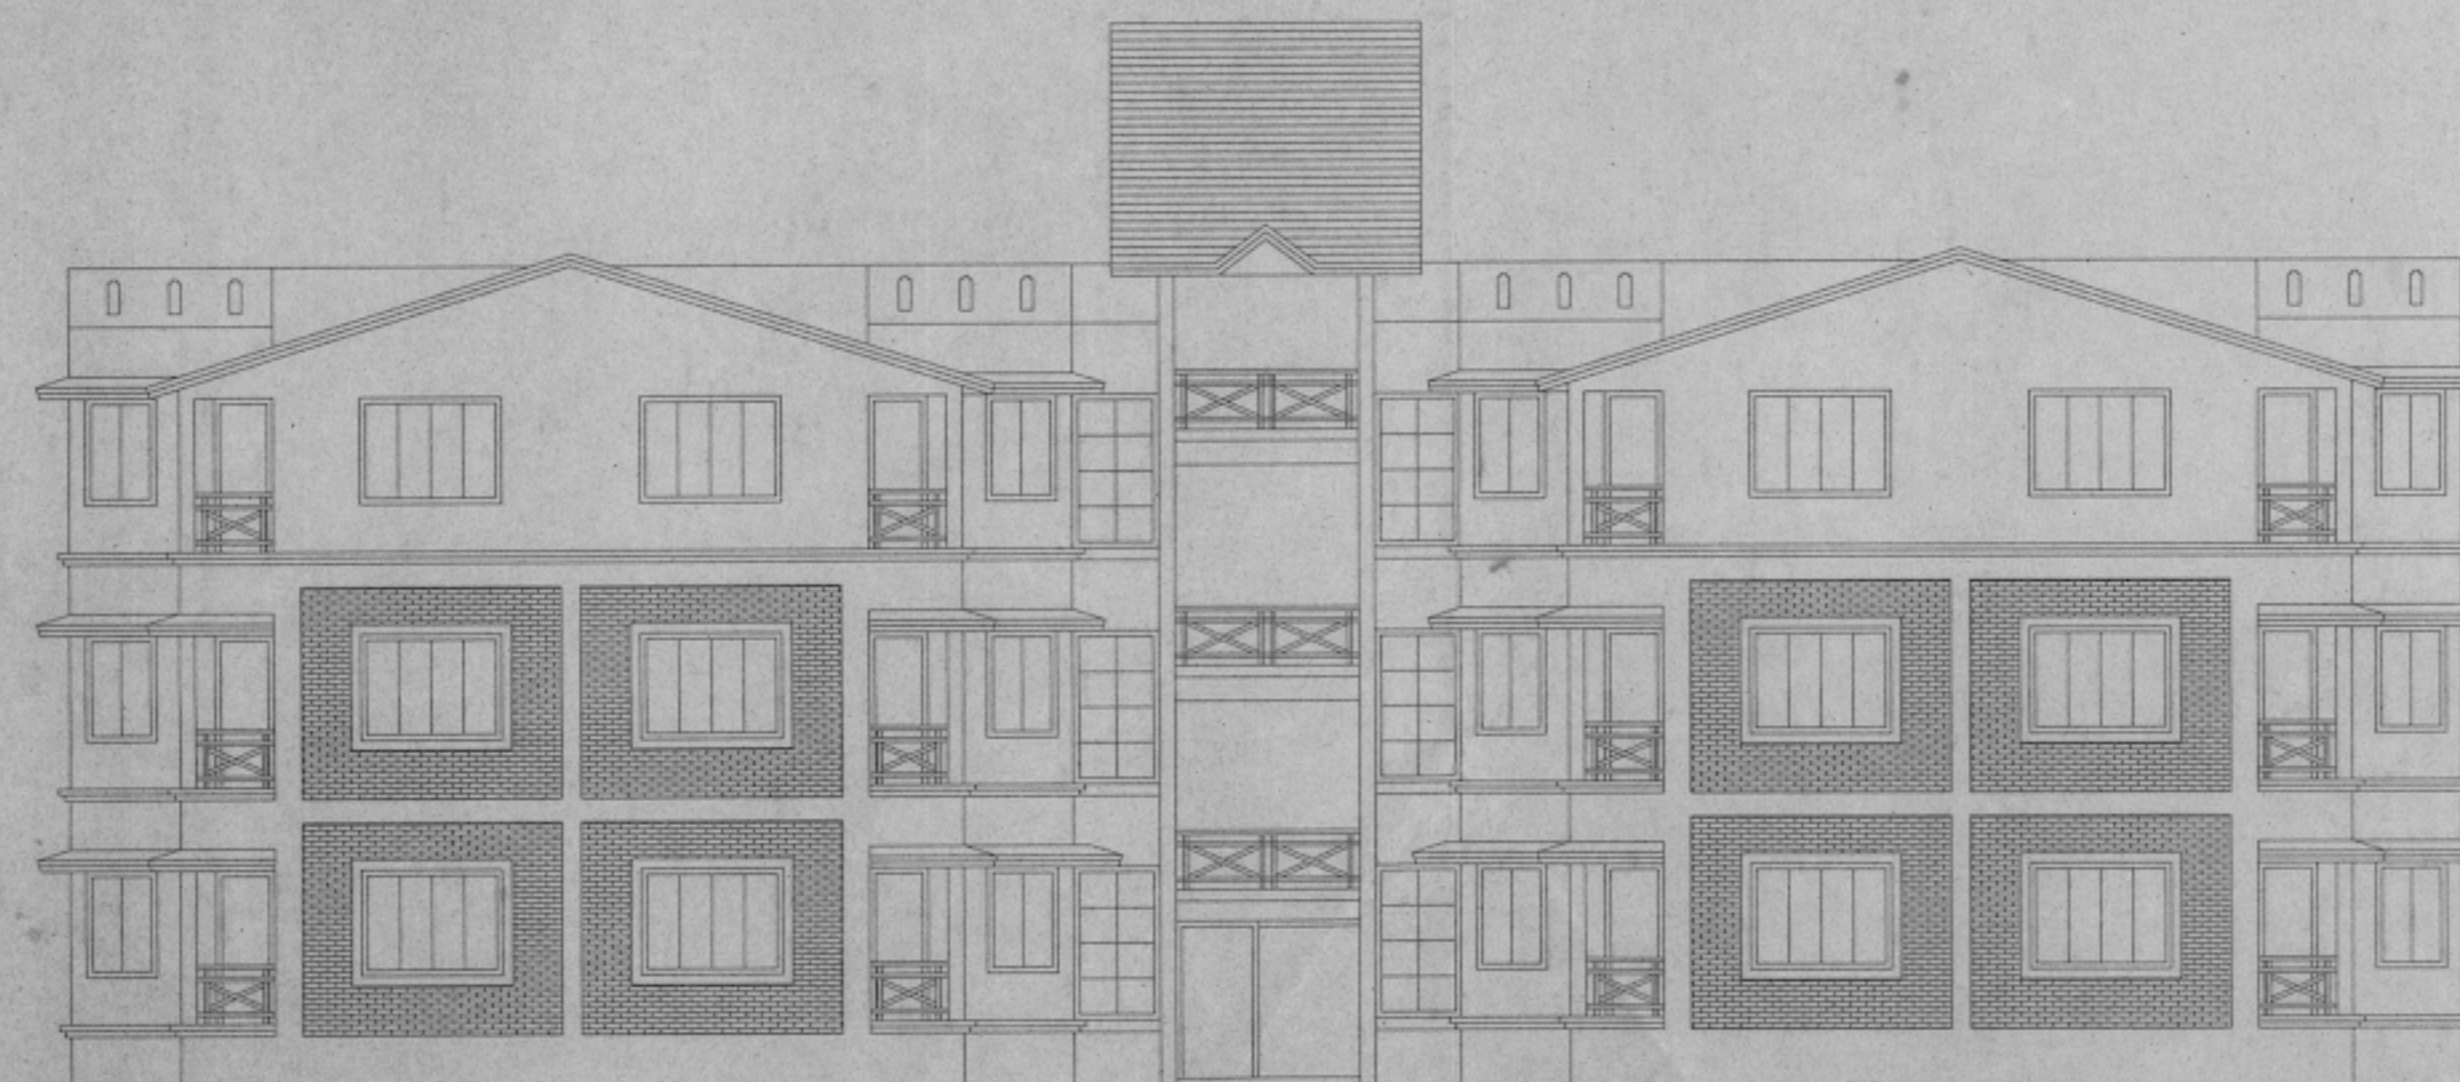

FRONT ELEVATION

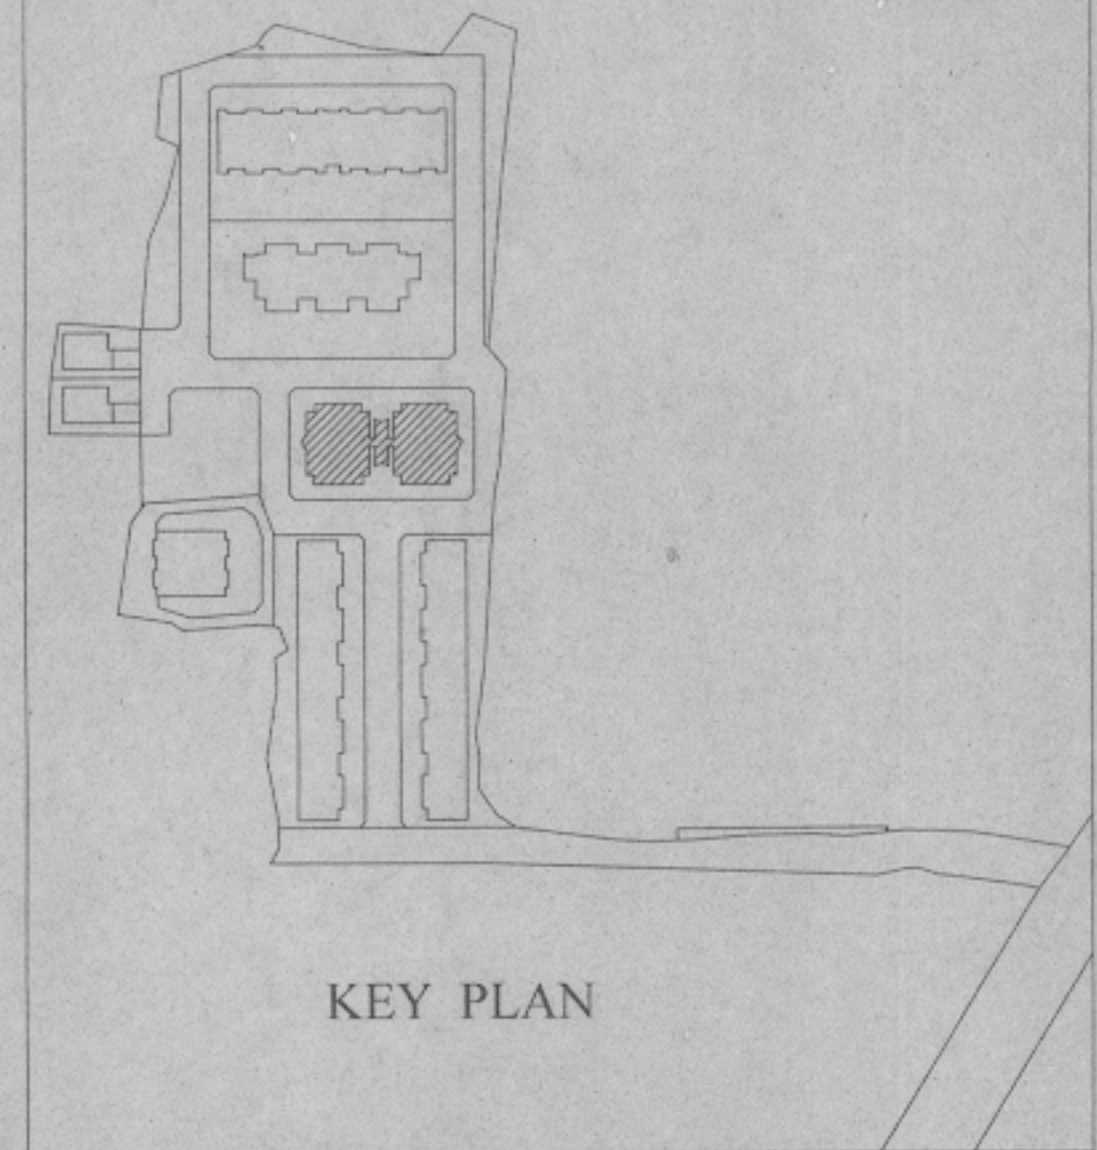

KEY PLAN

PROPOSED RESIDENTIAL
COMPLEX FOR
MEGACITY SERVICES Pvt. Ltd.
AT SARBANANDAPUR

MOUZA - SARBANANDAPUR

L.R. KHATIAN NO. - 940

J.L. NO. - 31

L.R.DAG NO. -

641,642,643,648,649,650,651,652,655,656,657,658,659,660,661,
662,663,664,667,668,672,673, 669,613,656,647,665, 666

P.S.- BOLPUR, DIST.- BIRBHUM

Milon Dutta
MEGACITY SERVICES PVT. LTD.
SIGNATURE OF OWNER

Milon Dutta
Milon Dutta
(B.Arch, Cal)
Govt. Reg. Architect
Reg No. - CA972241

SIGNATURE OF ARCHITECT

Pradhan
Pradhan
Sambalpur Albandha Gram Panchayat

DRG. TITLE :

PLANS,ELEVATIONS & SECTIONS OF
2BHK FLAT

NOTES

- FIGURED DIMENSIONS OF DRAWINGS SHALL SUPERSEDE MEASUREMENT BY SCALE.
- ALL DRAWINGS ARE IN 1" = 8'-0" SCALE UNLESS OTHERWISE MENTIONED.
- CHAJJA PROJECTION WILL NOT EXCEEDING 1'-6"

SCALE
1" = 8'
1" = 16'

CONCEPT ARCHITECTURE CONSULTANTS
Designed by: Ar. Milon Dutta, B. Arch (cal)
Nr. Sriwada School, Jamshuni, Dholpur-731204
46- Kankola road, Golpark, Gariahat, Kolkata-29
Tel. : 03463 325446, 943142569
E-mail: milondutta@yahoo.co.uk

DRAWN BY: S.MONDAL

DWG NO. - HPD/MCP-02