



GROUND FLOOR PLAN ROW HOUSING



FIRST FLOOR PLAN ROW HOUSING

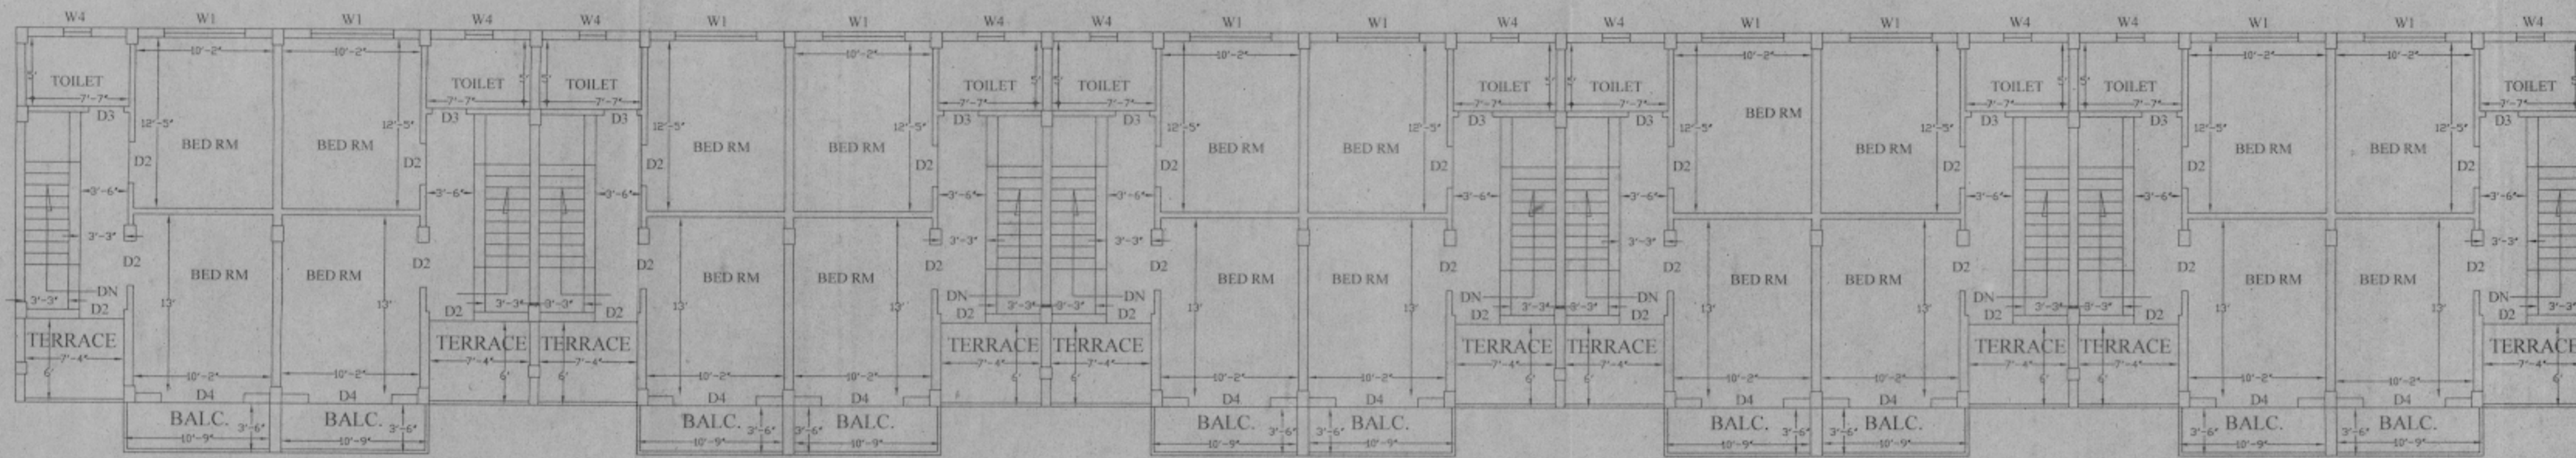


FRONT ELEVATION

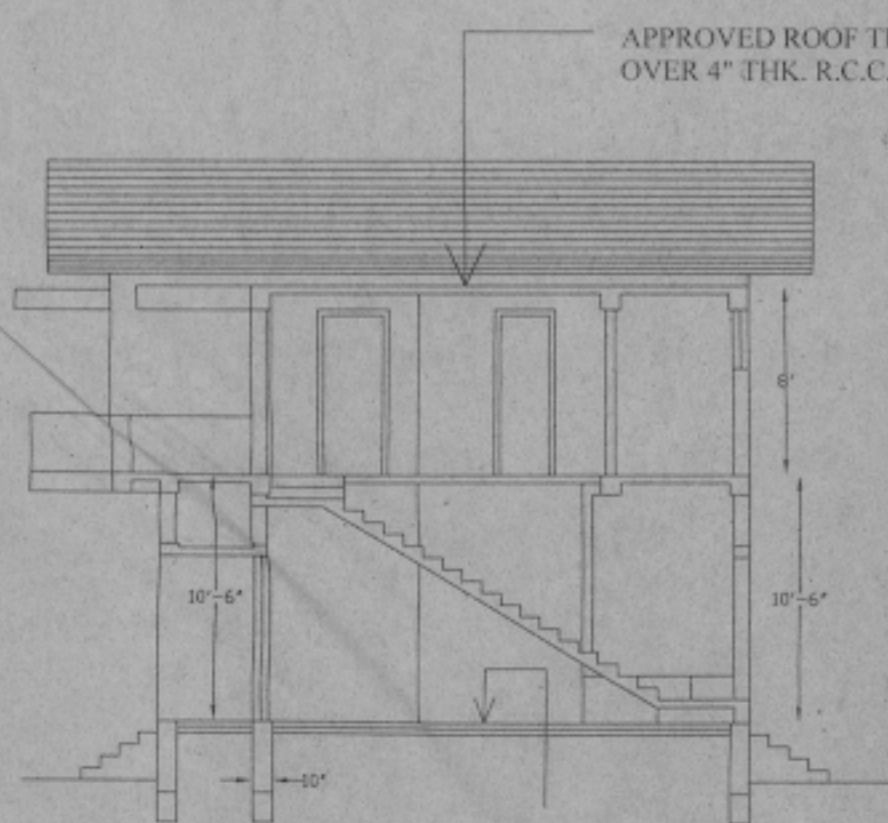


SECTION -AA

1.5" THK. FLOOR FINISH OVER
3" THK. P.C.C. & 3" THK. F.B.S.

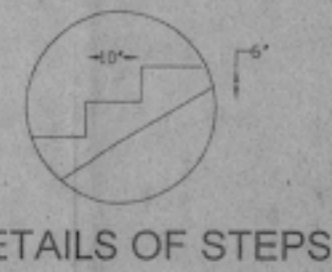


DETAILS OF STEPS

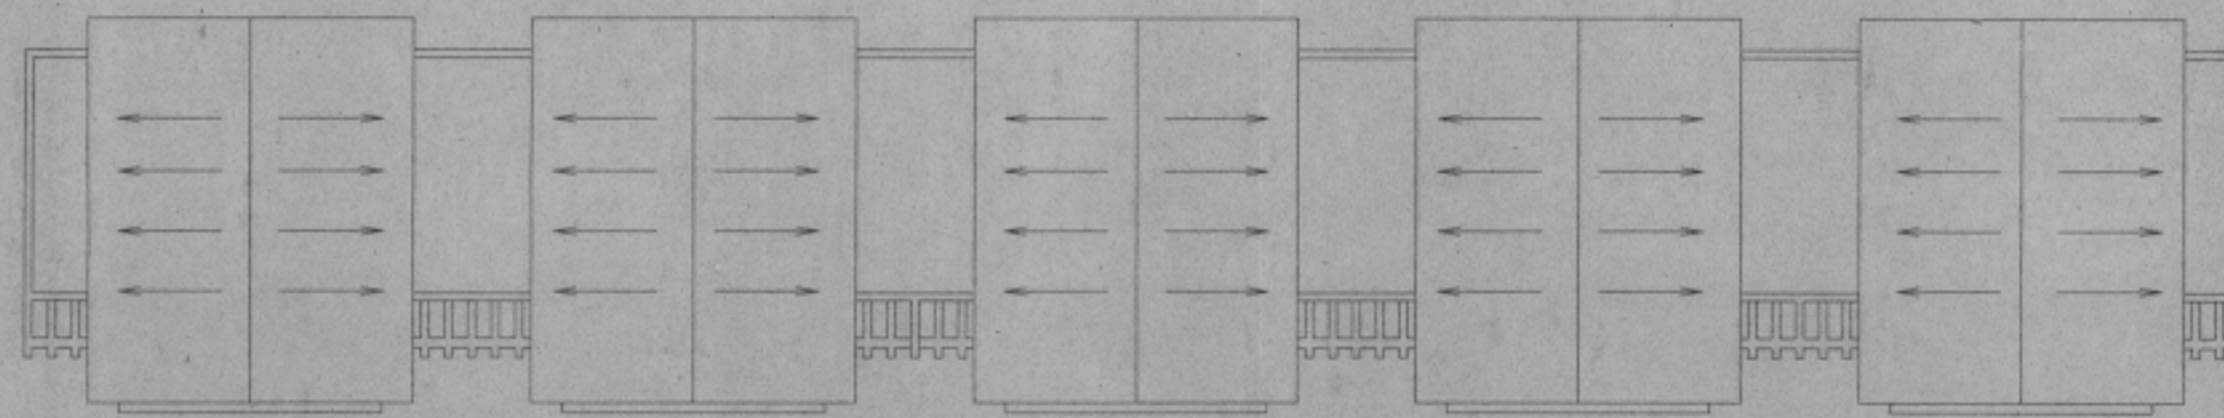

ROOF TERRACE PLAN
ROW HOUSING

SCALE 1" = 16'-0"

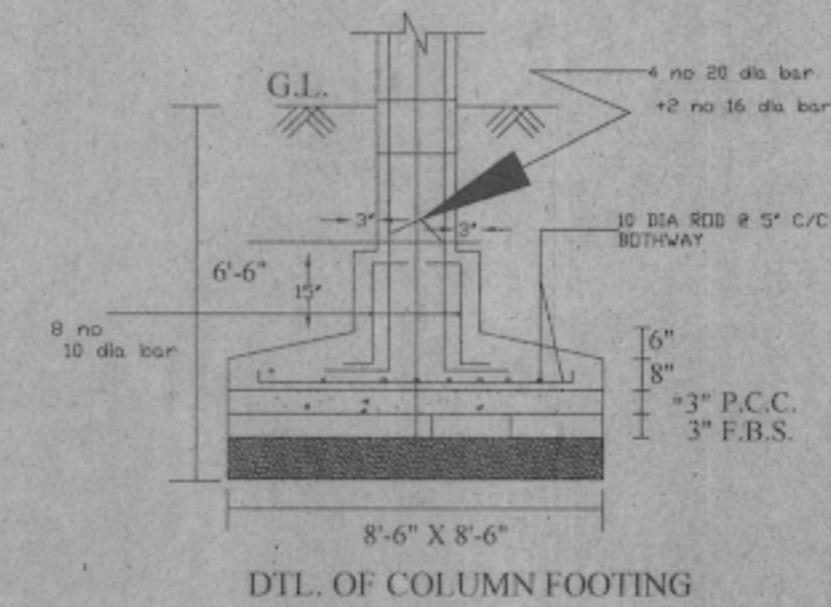


DTL. OF COLUMN FOOTING

DOOR SCHEDULE

Type	Size	No
D1	3'-6" X 7'-0"	
D2	3'-3" X 7'-0"	
D3	2'-6" X 7'-0"	
D4	6'-0" X 7'-0"	

WINDOW SCHEDULE

Type	Size	No
W1	6'-0" X 7'-0"	
W2	1'-5" X 7'-0"	
W3	3'-0" X 3'-6"	
W4	2'-6" X 3'-0"	

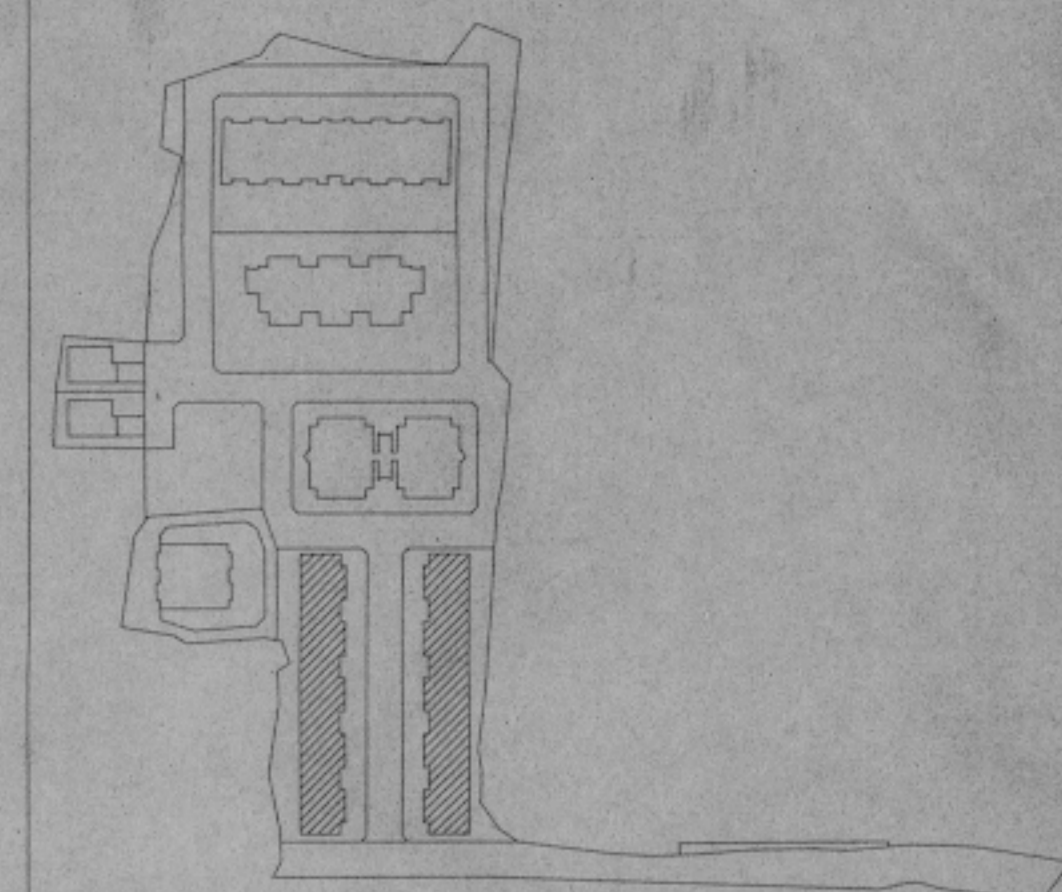

KEY PLAN

PROPOSED RESIDENTIAL
COMPLEX FOR
MEGACITY SERVICES Pvt. Ltd.
AT SARBANANDAPUR

MOUZA - SARBANANDAPUR

L.R. KHATIAN NO. - 940

J.L. NO. - 31

L.R.DAG NO. -

641,642,643,648,649,650,651,652,655,656,657,658,659,660,661,
662,663,664,667,668,672,673, 669,613,656,647,665, 666

P.S.- BOLPUR, DIST. - BIRBHUM

Milon Dutta
Director
MEGACITY SERVICES PVT. LTD.
SIGNATURE OF OWNER

Milon Dutta
Milon Dutta
(B. Arch, Cal)
Govt. Reg. Archt. No.
Reg No. - CA/97/22/2

SIGNATURE OF ARCHITECT

Milon Dutta
Prodnan 27.11.2016
Saralehana Albandha Gram Panchayat

DRG. TITLE :

PLANS, ELEVATIONS & SECTIONS OF
ROW HOUSING

NOTES

- FIGURED DIMENSIONS OF DRAWINGS SHALL SUPERSEDE MEASUREMENT BY SCALE.
- ALL DRAWINGS ARE IN 1" = 8'-0" SCALE UNLESS OTHERWISE MENTIONED.
- CHAJJA PROJECTION WILL NOT EXCEEDING 1'-6"

SCALE
1" = 8'
1" = 16'

CONCEPT ARCHITECTURE CONSULTANTS
Designed by : Ar. Milon Dutta, B Arch (est)
Nr. Sriwanda School, Jambuni, Bolpur-731204
46- Kankaria road, Golpark, Gariahat, Kolkata-70
TEL : 03363 255446, 9834142549
E-mail: milondutta@yahoo.co.uk

DRAWN BY - S.MONDAL

DRG. NO. - HPDMCP-01