

PROJECT

**PROPOSED TOWNSHIP
"CALCUTTA RIVERSIDE" PROJECT
AT BATANAGAR, MOUZA - MIRPUR,
BANGLA, JAGTALA AND NANGI
WARD NO. 27 & 28
MAHESHTALA MUNICIPALITY,
SOUTH 24 PARGANAS**

FOR RIVERBANK DEVELOPERS PVT. LTD.

Parcel Name
HILAND GREENS
MOUZA - MIRPUR, RESPECTIVE G.M. NO. 120, 121 TO 49H (ARUP TO 11TH, 12TH, 13TH, 14TH, 15TH, 16TH, 17TH, 18TH, 19TH, 20TH, 21ST, 22ND, 23RD, 24TH, 25TH, 26TH, 27TH, 28TH, 29TH, 30TH, 31ST, 32ND, 33RD, 34TH, 35TH, 36TH, 37TH, 38TH, 39TH, 40TH)

TITLE: TYPICAL FLOOR, ROOF & ABOVE ROOF PLAN
(1st, 2nd, 3rd, 4th, 5th, 6th, 7th, 8th, 9th, 10th, 11th, 12th, 13th & 14th)
TOWER: 6, 8, 11, 12, 15, 17, 21, 23, 28 & 30 (G+14)

Date: 12.03.15 Drawing No.

Scale: 1:100 CRSHG/TYP-II/TYP/PL-12

DRAWING STATUS: For MUNICIPAL SANCTION

NOTE:

ALL STRUCTURAL R.C.C. WALLS ARE WORK & NONSTRUCTURAL R.C.C. WALLS ARE BEARING UNLESS SAID OTHERWISE.
ALL DIMENSIONS ARE IN MM.

DECLARATION OF OWNER

THE CERTIFIED THAT I HAVE GONE THROUGH THE WEST BENGAL MUNICIPALITY BUILDING RULES, 2007, AND ALSO UNDERTAKE TO ABIDE BY THOSE RULES DURING AND AFTER CONSTRUCTION OF THE BUILDING.

Riverbank Developers Pvt. Ltd.

Suman Anand

Authorised Signatory

SIGNATURE OF OWNER
RIVERBANK DEVELOPERS PVT. LTD.

CERTIFICATE OF STRUCTURAL STABILITY

WE HEREBY CERTIFY THAT THE FOUNDATION AND SUPER STRUCTURE OF THE BUILDING PROPOSED FOR CONSTRUCTION ON THE HOLDING NO-1, NEW BATA ROAD, MOUZA - MIRPUR, JAGTALA, BANGLA & NANGI, WARD NO - 27 & 28, MAHESHTALA MUNICIPALITY HAVE BEEN SO DESIGNED BY MEUS WILL MAKE SUCH FOUNDATION AND SUPER STRUCTURE SAFE IN ALL RESPECT INCLUDING THE CONSERVATION OF BEARING CAPACITY AND SETTLEMENT OF SOIL ETC.

Pallabi Gupta Roy

PALLABI GUPTA ROY
Registered Architect
Regn. No.-CA/05/18558

SIGNATURE OF ARCHITECT
NAME, ADDRESS & EMPANELMENT NO.

Utpal Santra

UTPAL SANTRA
E.I.E., ACCESS/002
E.I.E. P/12/091
I/MC/Engineered Structural Engineer
Class. E.S.E.No-1/5

SIGNATURE OF STRUCTURAL ENGINEER
NAME, ADDRESS & EMPANELMENT NO.

Alok Roy

ALOK ROY
B.E. Civil
Rajpur-Banspur Municipality
No.-008 / G.T. Eng., Class-I

SIGNATURE OF GEO-TECHNICAL ENGINEER
NAME, ADDRESS & EMPANELMENT NO.


M.N. Consultants (Pvt.) Ltd.

M.N. CONSULTANTS (PVT.) LTD.
1516, RAJANAGA MAIN ROAD
KOLKATA - 700017
Phone No. - (033) 4016 5712

GEO-TECHNICAL CONSULTANTS

Geotest Engineering Pvt. Ltd.
(An ISO9001:2008 Certified Company)
Soil Investigation & Foundation Consultants SA, Main Park,
Kolkata - 700054
Phone No. - (033) 2430 3494 / 01410

RIVERBANK DEVELOPERS PVT. LTD.
225 C, A.J.C. Bose Road, 4th Floor
Kolkata - 700020
Phone No. - (033) 2283 9015-17
Fax No. - 91-33-2280 2146
Vt. - www.riverbank.com

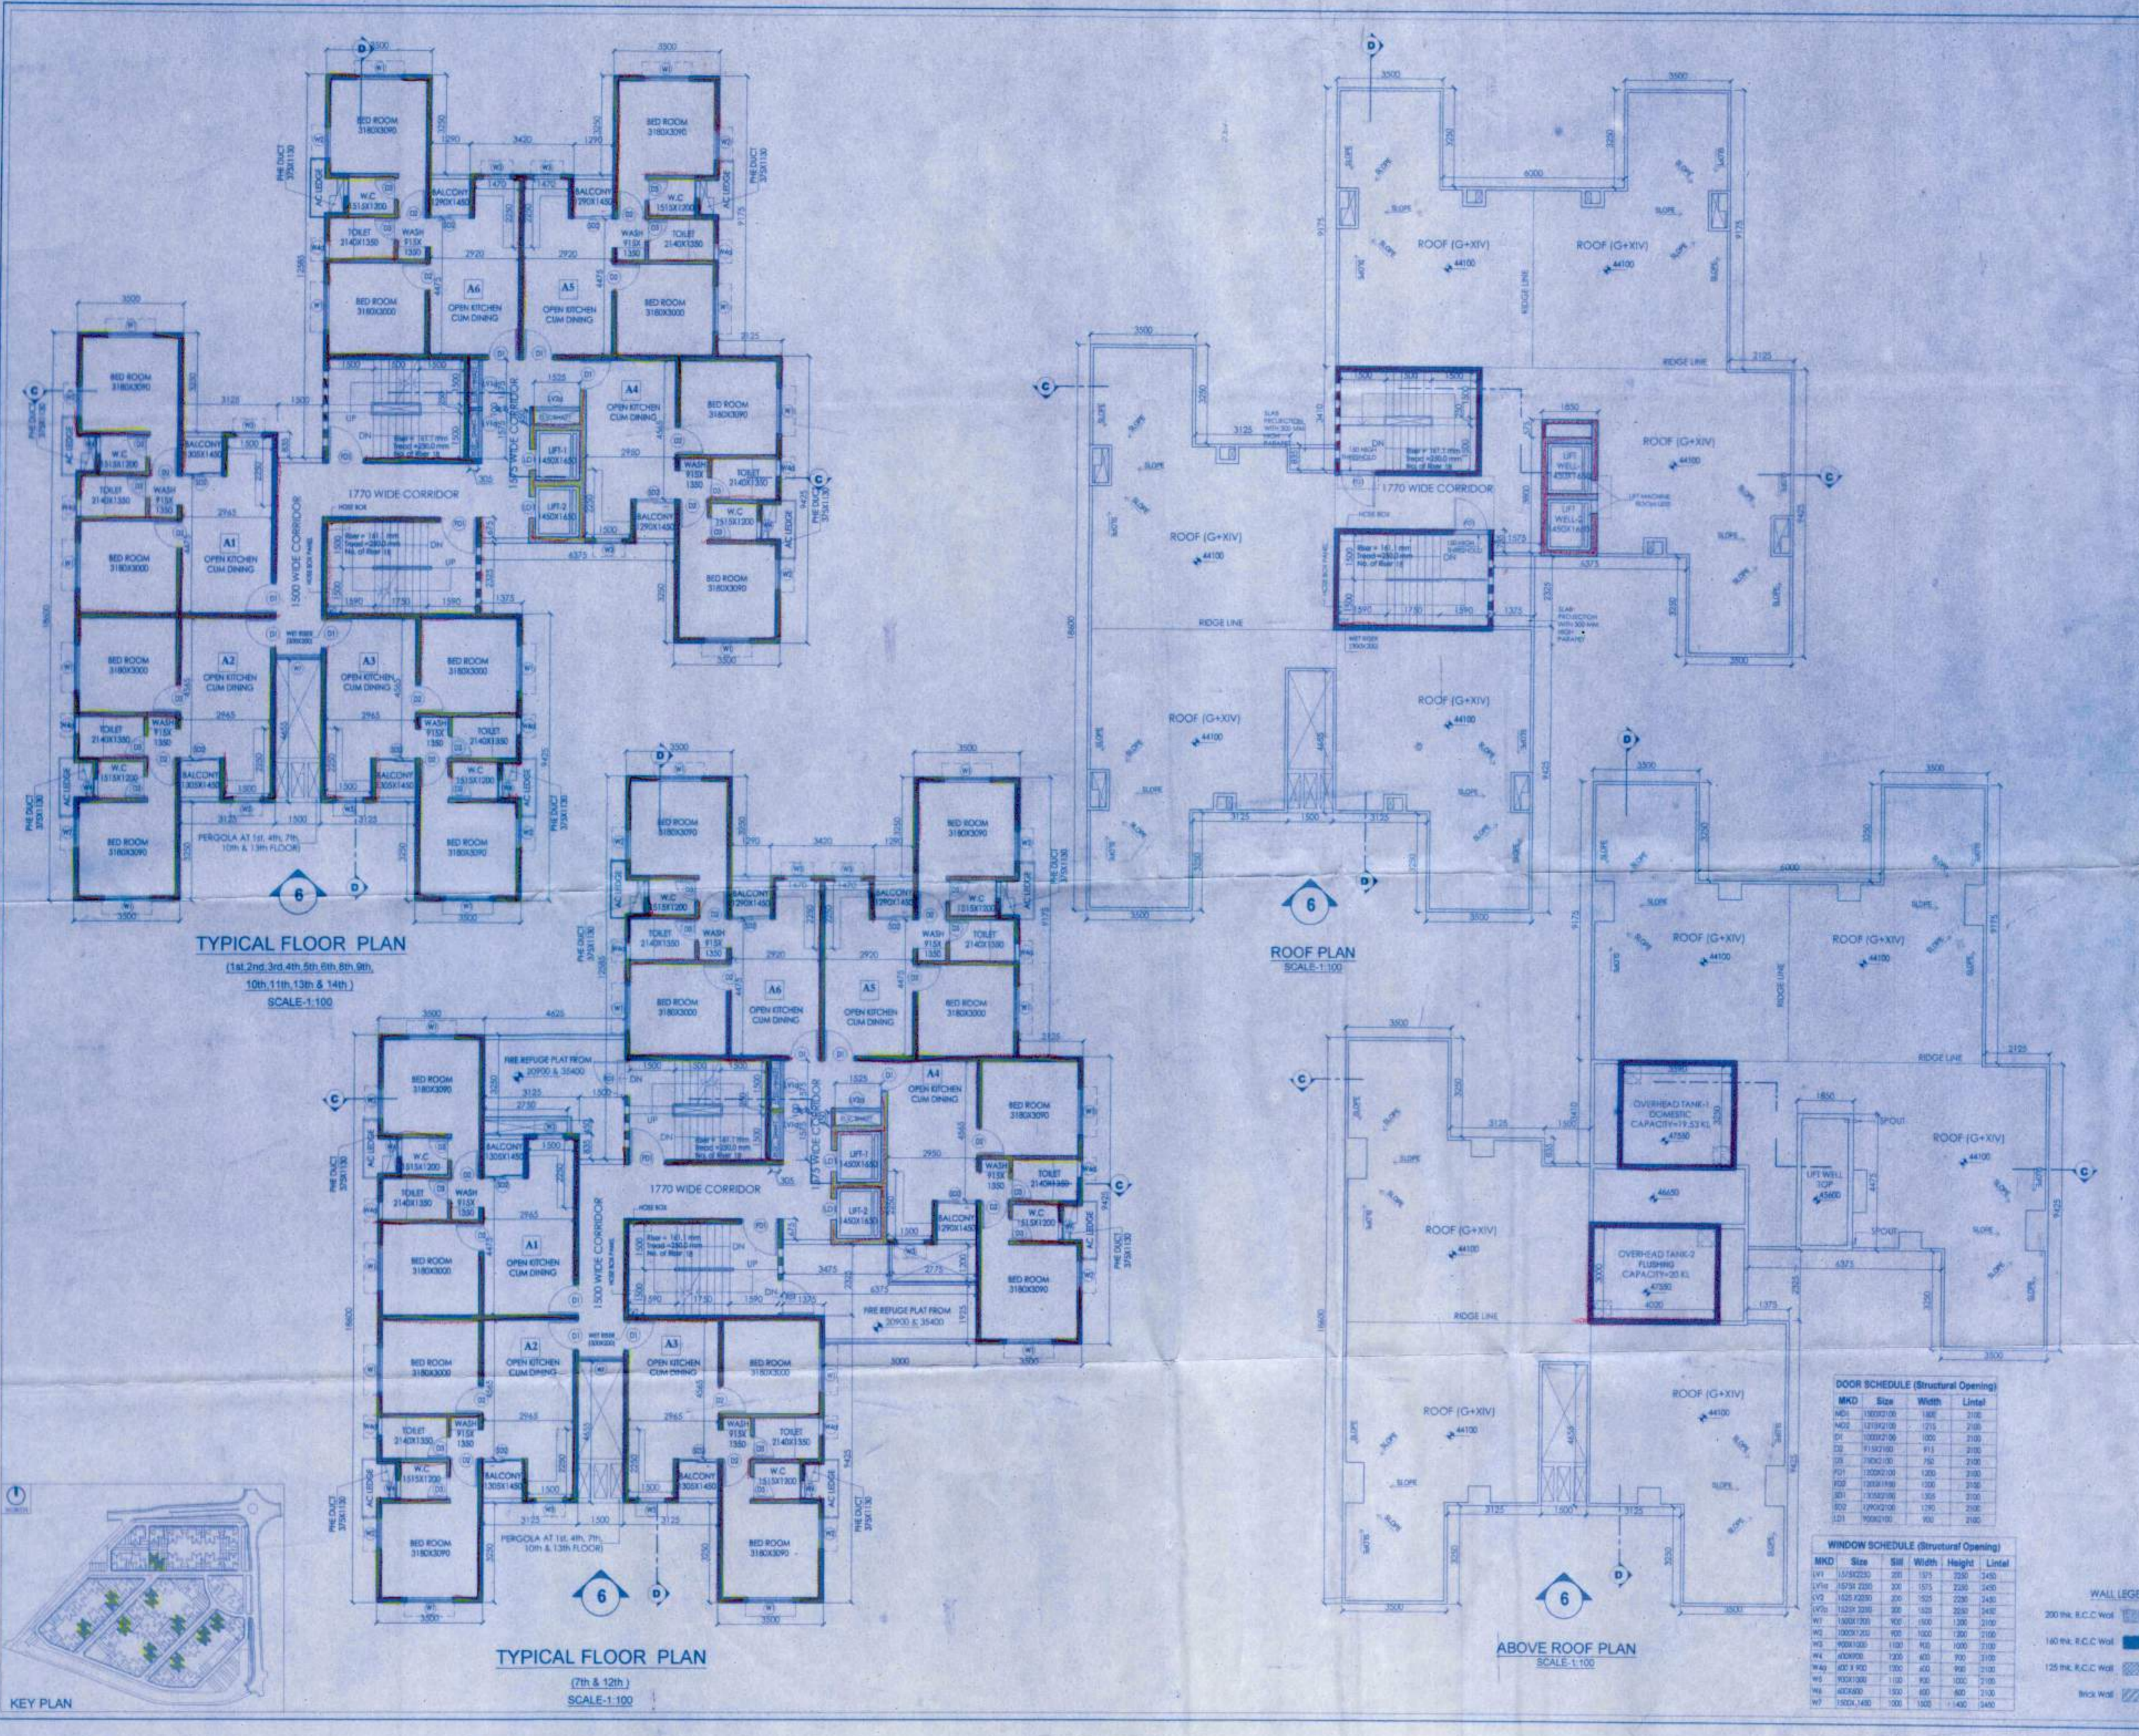

DOOR SCHEDULE (Structural Opening)

MKD	Size	Width	Lintel
M41	1200x2100	1200	2100
M42	1200x2100	1200	2100
WINDOW SCHEDULE (Structural Opening)

MKD	Size	Sill	Width	Height	Lintel
W1	1200x2100	200	1200	2100	2100
W2	1200x2100	200	1200	2100	2100
WALL LEGEND

- 200 mm R.C.C. Wall
- 160 mm R.C.C. Wall
- 125 mm R.C.C. Wall
- Brick Wall



THE DRAWING IS A PART AND NOT TO BE REPRODUCED OR COPIED WITHOUT THE WRITTEN PERMISSION OF RIVERBANK DEVELOPERS PVT. LTD.

Before starting any construction site must conform with the plan conditions and other conditions as proposed in the plan. The validity of this permit is limited to the work in the plan.

Building Plan No. 12/04/2017
 Valid until 11/04/2020
 Renewal within 10/04/2020

Construction should be carried out in accordance with the plan.

APARTMENT BUILDING

Project Name: Greenbank Developers Pt. 12.
 Address: 87 x 88
 Date: 15.07.08
 (Amended)

Final Form Approved and Sanctioned
 Final Form Approved and Sanctioned
 Final Form Approved and Sanctioned

15.07.08

12/04/2017