

PROPOSED TOWNSHIP
 "CALCUTTA RIVERSIDE" PROJECT
 AT BATANAGAR, MOUZA - MIRPUR,
 BANGLA, JAGTALA AND NANGI
 WARD NO. 27 & 28
 MAHESHTALA MUNICIPALITY,
 SOUTH 24 PARGANAS
 FOR RIVERBANK DEVELOPERS PVT. LTD.



KEY PLAN
 Parcel Name:
 HILAND GREENS
 MOUZA - MIRPUR, RESPECTIVE DAQ NO- 1201, 3001 TO 4001, 4011 TO 5001, 5011 TO 6001, 6011 TO 7001, 7011 TO 8001, 8011 TO 9001
 TITLE:
 MLCP
 GROUND FLOOR (1st to 6th), ROOF & ABOVE
 ROOF PLAN (MATCH LINE 1)

Date: 12.03.15 Drawing No.:
 Scale: 1:125 CRS/HGM/MLCP/LGL-34

DRAWING STATUS- For MUNICIPAL SANCTION

NOTE:-
 ALL EXTERNAL & INTERNAL WALLS ARE 200 MM. & 100 MM. R.C.C. & BRICK WALL UNLESS
 STATED OTHERWISE. ALL DIMENSIONS ARE IN MM.

DOOR SCHEDULE (MASONRY OPENING)

MKD.	SIZE	WIDTH	LINTEL
D1	1200 X 2100	1200	2100
D2	1000 X 2100	1000	2100
D3	700 X 2100	700	2100
D7	900 X 2100	900	2100

WINDOW SCHEDULE (MASONRY OPENING)

MKD.	SIZE	WIDTH	SILL	LINTEL
W1	1000 X 1200	1000	900	2100
W2	900 X 1200	1150	900	2100
W3	600 X 600	400	1800	2100
W4	600 X 600	400	1800	BEAM BOTTOM

CAR PARKING
 GROUND FLOOR PARKING 254 NOS.
 1ST TO 4TH FLOOR PARKING (266X6) 1600 NOS.
 ROOF TOP PARKING 266 NOS.
 TOTAL CAR PARKING = 2116 NOS.

DECLARATION OF OWNER
 I, THE CERTIFIED THAT I HAVE GONE THROUGH THE WEST BENGAL
 MUNICIPALITY BUILDING RULES, 2007, AND ALSO UNDERTAKE TO
 ABIDE BY THOSE RULES DURING AND AFTER CONSTRUCTION OF
 THE BUILDING.

Riverbank Developers Pvt. Ltd.
 Authorised Signatory
 SIGNATURE OF OWNER
 RIVERBANK DEVELOPERS PVT. LTD.

CERTIFICATE OF STRUCTURAL STABILITY
 WE HEREBY CERTIFY THAT THE FOUNDATION AND SUPER STRUCTURE
 OF THE BUILDING PROPOSED FOR CONSTRUCTION ON THE HOLDING
 NO. 1, NEW BATA ROAD, MOUZA - MIRPUR, BANGLA, JAGTALA, BANGLA &
 NANGI, WARD NO. 27 & 28, MAHESHTALA MUNICIPALITY HAVE BEEN
 SO DESIGNED BY ME/US WILL MAKE SUCH FOUNDATION AND SUPER
 STRUCTURE SAFE IN ALL RESPECT INCLUDING THE CONSIDERATION OF
 BEARING CAPACITY AND SETTLEMENT OF SOIL ETC.

Pallabi Gupta Roy
 PALLABI GUPTA ROY
 Registered Architect
 Regn. No. CA/BS/18558

UPPAL SANTI
 UPPAL SANTI
 REG. NO. CA/BS/18558
 REGISTERED ARCHITECT
 REGISTRATION NO. CA/BS/18558




ALOK ROY
 ALOK ROY
 REGISTERED ARCHITECT
 REGISTRATION NO. CA/BS/18558

STRUCTURAL CONSULTANTS
 M.N. Consultants (PVT.) LTD.
 100, BANAGAN MAIN ROAD
 KOLKATA - 700 007
 Phone No. (033) 2551 5112

GEOTECHNICAL CONSULTANTS
 Geotest Engineering Pvt. Ltd.
 (AN ISO 9001:2008 Certified Company)
 Sub: Roadways & Foundation Engineering, 6A, Main Park,
 Kolkata - 700 084
 Phone No. (033) 2450 3484 / 8102

RIVER BANK DEVELOPERS PVT. LTD.
 228 C, A.J.C. Bose Road, 4th Floor
 Kolkata - 700026
 Phone No. - (033) 2283 8015, 17
 Fax No. - (033) 2283 8168
 www.riverbank.com

grens

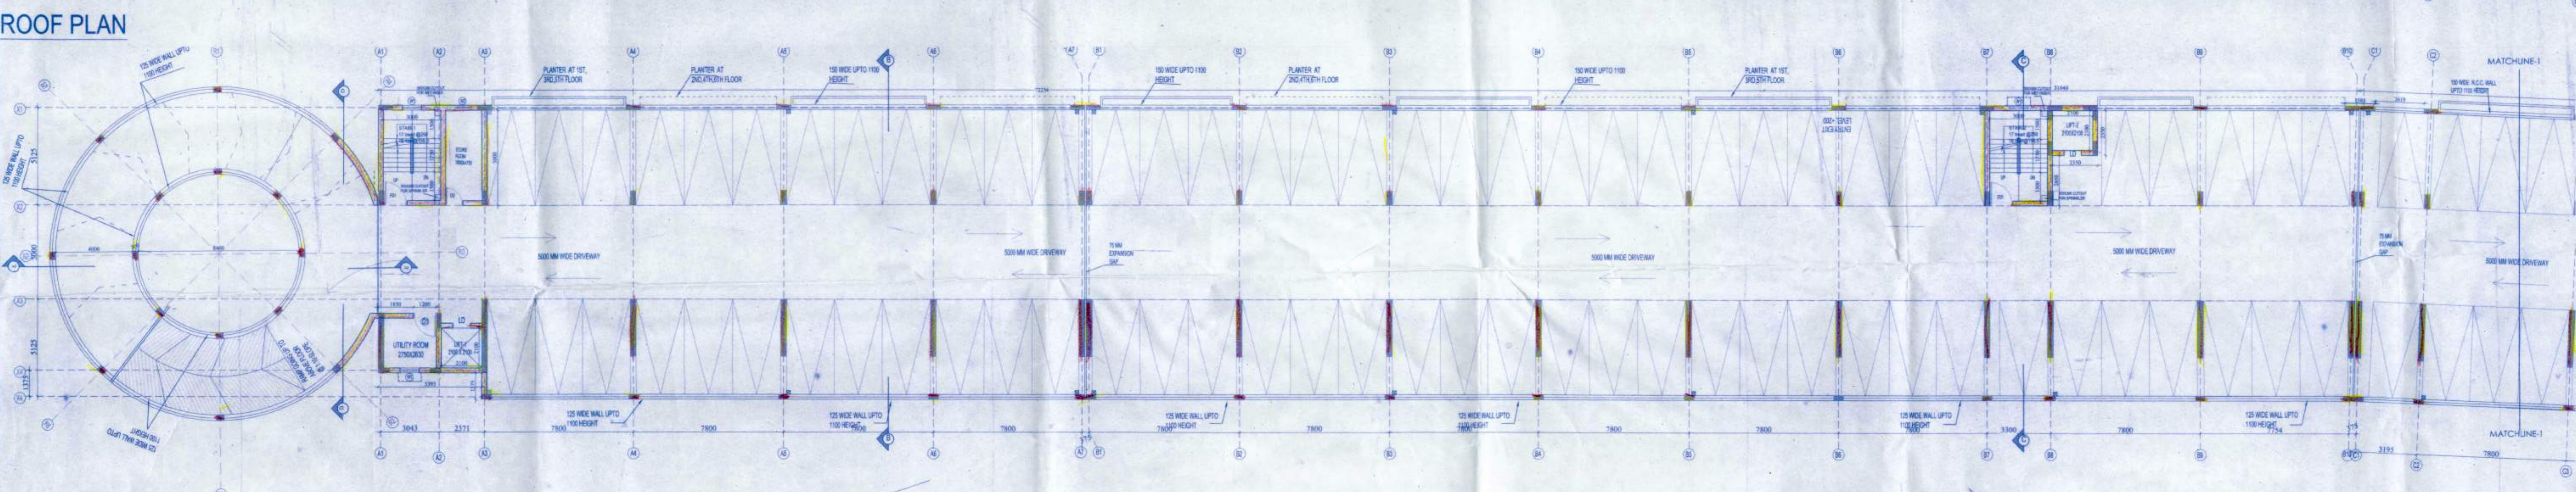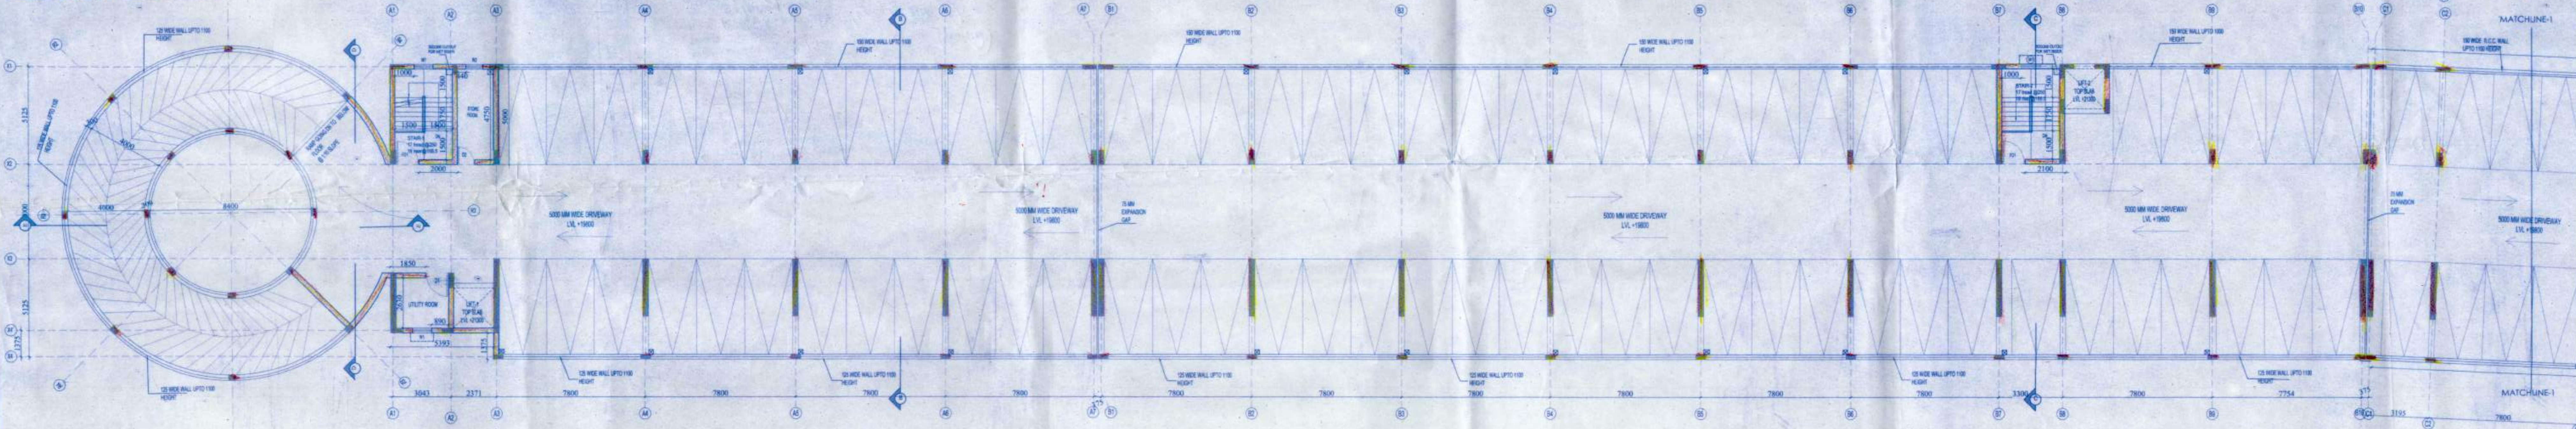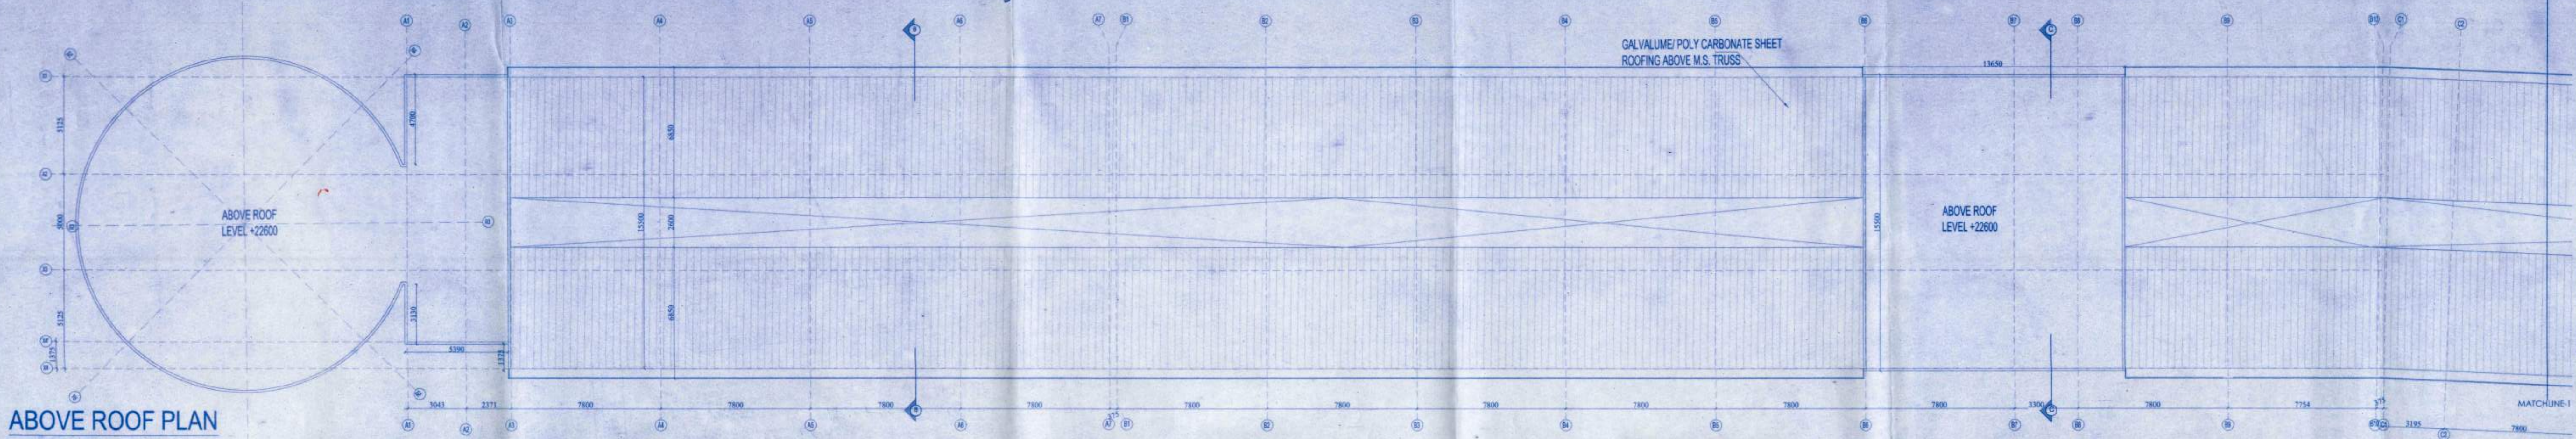

STRUCTURAL CONSULTANTS
 M.N. Consultants (PVT.) LTD.
 100, BANAGAN MAIN ROAD
 KOLKATA - 700 007
 Phone No. (033) 2551 5112

GEOTECHNICAL CONSULTANTS
 Geotest Engineering Pvt. Ltd.
 (AN ISO 9001:2008 Certified Company)
 Sub: Roadways & Foundation Engineering, 6A, Main Park,
 Kolkata - 700 084
 Phone No. (033) 2450 3484 / 8102

RIVER BANK DEVELOPERS PVT. LTD.
 228 C, A.J.C. Bose Road, 4th Floor
 Kolkata - 700026
 Phone No. - (033) 2283 8015, 17
 Fax No. - (033) 2283 8168
 www.riverbank.com

Before starting any construction site must conform with the plan conditions and other conditions as proposed in the plan. The validity of this permit is limited to the Building Plan No. 12/04/2017
 Valid until: 11/04/2020
 Renewal within: 10/04/2020
 Construction should be carried out in accordance with the plan.

158 07-08 (Amended)
 Name: Greenbank Developers Pte. Ltd.
 Address: 87 Cross Street
 Date: 11/2/2017

APARTMENT BUILDING
 FINAL APPROVED PLAN
 REVISIONS: NONE
 PROJECT: GREEN BANK APARTMENT BUILDING
 OF THE TOP OF THE BUILDING FOR THE SAFETY OF THE WORKERS AND THE PUBLIC
 PROJECT: GREEN BANK APARTMENT BUILDING