


PROJECT
PROPOSED TOWNSHIP "CALCUTTA RIVERSIDE" PROJECT AT BATAMAGAR, MOUZA - MIRPUR, BANGLA, JAGTALA AND NANGI WARD NO. 27 & 28 MAHESHTALA MUNICIPALITY, SOUTH 24 PARGANAS
 FOR RIVERBANK DEVELOPERS PVT. LTD.

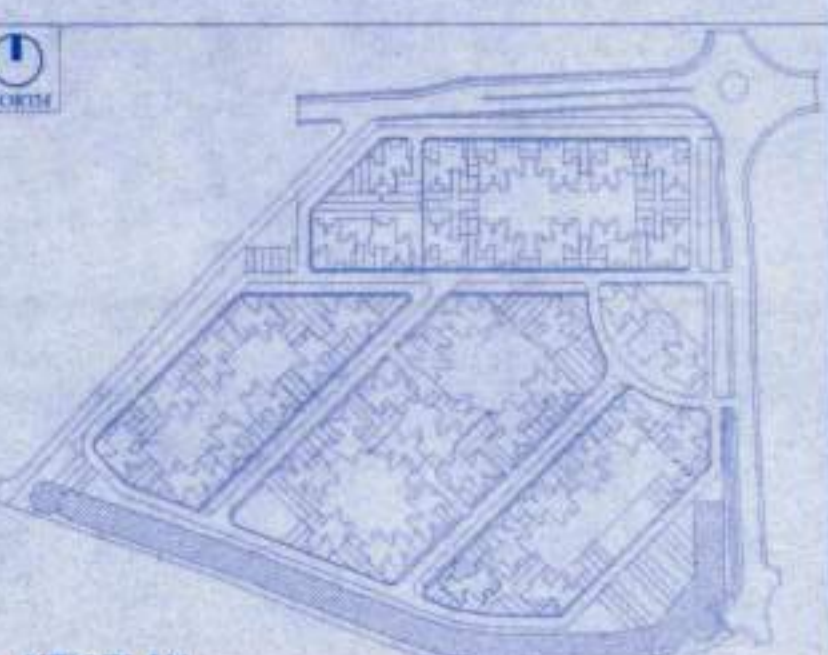

KEY PLAN
 Parcel Name:
 HILAND GREENS
 MLCP No. 12/03/15
 TITLE
 MLCP GROUND TYPICAL (1st to 6th) FLOOR & ABOVE ROOF PLAN (MATCH LINE-1 TO 2)

Date: 12.03.15 Drawing No.
 Scale: 1:125 CRS/HG/MLCP-1/LGL-35

DRAWING STATUS: For MUNICIPAL SANCTION

NOTE:
 ALL EXTERNAL & INTERNAL WALLS ARE 230 THK. & 75 THK. R.C.C. & BLOCK WALL UNLESS SHOWN OTHERWISE. ALL DIMENSIONS ARE IN MM.

DOOR SCHEDULE (MASONRY OPENING)

MKD.	SIZE	WIDTH	LINTEL
D1	1200 X 2100	1200	2100
D2	1200 X 2100	1200	2100
D3	900 X 2100	900	2100
D4	750 X 2100	750	2100
D5	900 X 2100	900	2100

WINDOW SCHEDULE (MASONRY OPENING)

MKD.	SIZE	WIDTH	SILL	LINTEL
W1	1200 X 1200	1200	900	2100
W2	900 X 1200	1150	900	2100
W3	400 X 400	400	1000	2100
W4	400 X 200	400	1000	2100

CAR PARKING
 GROUND FLOOR PARKING 254 NOS.
 1ST TO 5TH FLOOR PARKING (264X4) 1400 NOS.
 ROOF TOP PARKING 266 NOS.
TOTAL CAR PARKING =2116 NOS.

DECLARATION OF OWNER
 THE CERTIFIED THAT I HAVE GONE THROUGH THE WEST BENGAL MUNICIPALITY (BUILDING RULES, 2007, AND ALSO UNDERTAKE TO ABIDE BY THESE RULES DURING AND AFTER CONSTRUCTION OF THE BUILDING.

Riverbank Developers Pvt. Ltd.
 Authorised Signatory

SIGNATURE OF OWNER
 RIVERBANK DEVELOPERS PVT. LTD.

CERTIFICATE OF STRUCTURAL STABILITY
 WE HEREBY CERTIFY THAT THE FOUNDATION AND SUPER STRUCTURE OF THE BUILDING PROPOSED FOR CONSTRUCTION ON THE HOLDING NO. 1, NEW BATA ROAD, MOUZA - MIRPUR, JAGTALA, BANGLA & NANGI, WARD NO. 27 & 28, MAHESHTALA MUNICIPALITY HAVE BEEN SO DESIGNED BY MEAS WELL MAKE SUCH FOUNDATION AND SUPER STRUCTURE SAFE IN ALL RESPECT INCLUDING THE CONSIDERATION OF BEARING CAPACITY AND SETTLEMENT OF SOIL ETC.

Pallabi Gupta Roy
 PALLABI GUPTA ROY
 Registered Architect
 Regn. No.-CA99518558

SIGNATURE OF ARCHITECT
 NAME, ADDRESS & EMPANELMENT NO.

Upal Saha
 UPAJ Saha
 Civil Engineer (Structural)
 Regn. No. CA 99518558

SIGNATURE OF STRUCTURAL ENGINEER
 NAME, ADDRESS & EMPANELMENT NO.


ALOK ROY
 ALOK ROY
 Registered Structural Engineer
 Regn. No. CA 99518558

SIGNATURE OF GEO-TECHNICAL ENGINEER
 NAME, ADDRESS & EMPANELMENT NO.


STRUCTURAL CONSULTANTS
 M.N. Consultants (PVT.) LTD.
 107A, RAJANAGAR MAIN ROAD
 RAJANAGAR, HOOGLY
 Phone No. - (033) 416 5712

GEOTECHNICAL CONSULTANTS
 Geost Engineering Pvt. Ltd.
 225 C, A.C. Road, Howrah-4th Phase
 Kolkata - 700005
 Phone No. - (033) 2285 9015-17
 Fax No. - 91-33-2285 3148
 E-Mail: info@geost.com


ABOVE ROOF PLAN

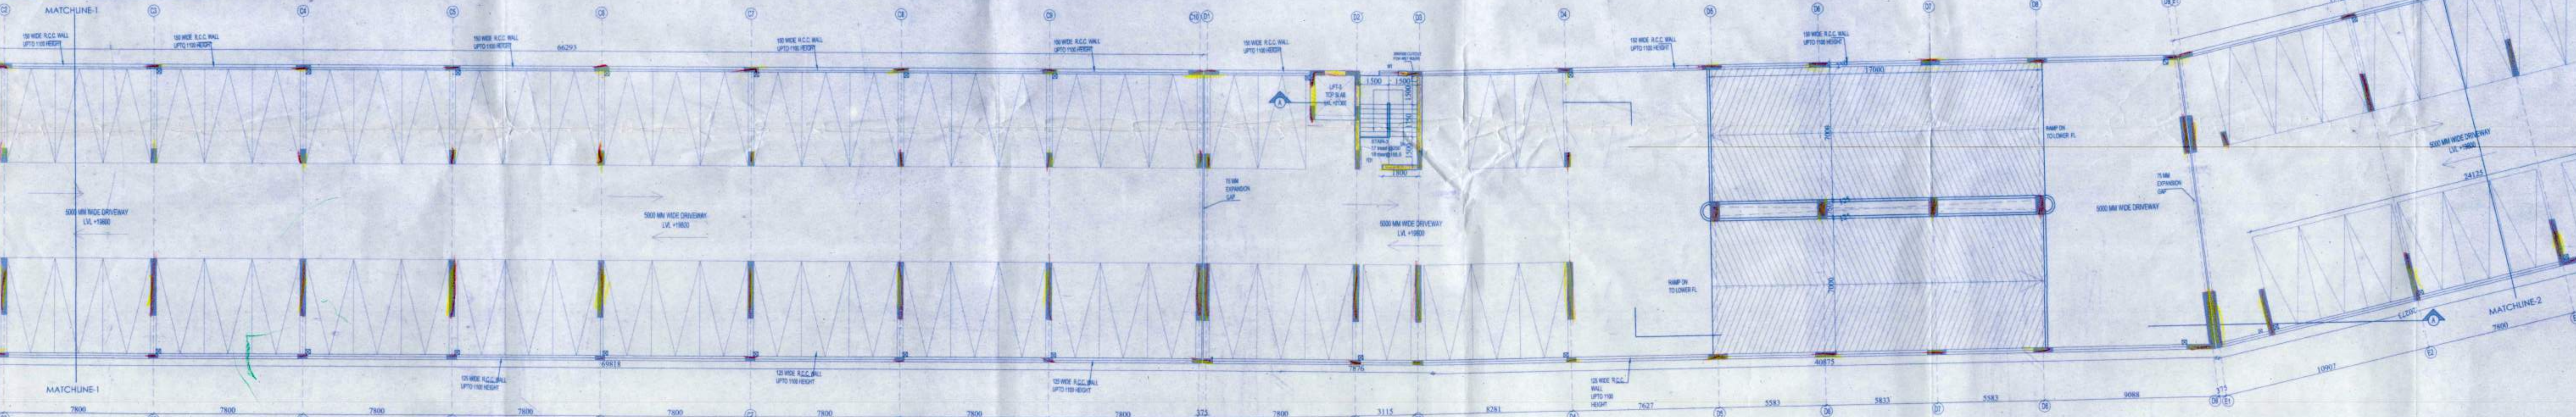

ROOF PLAN

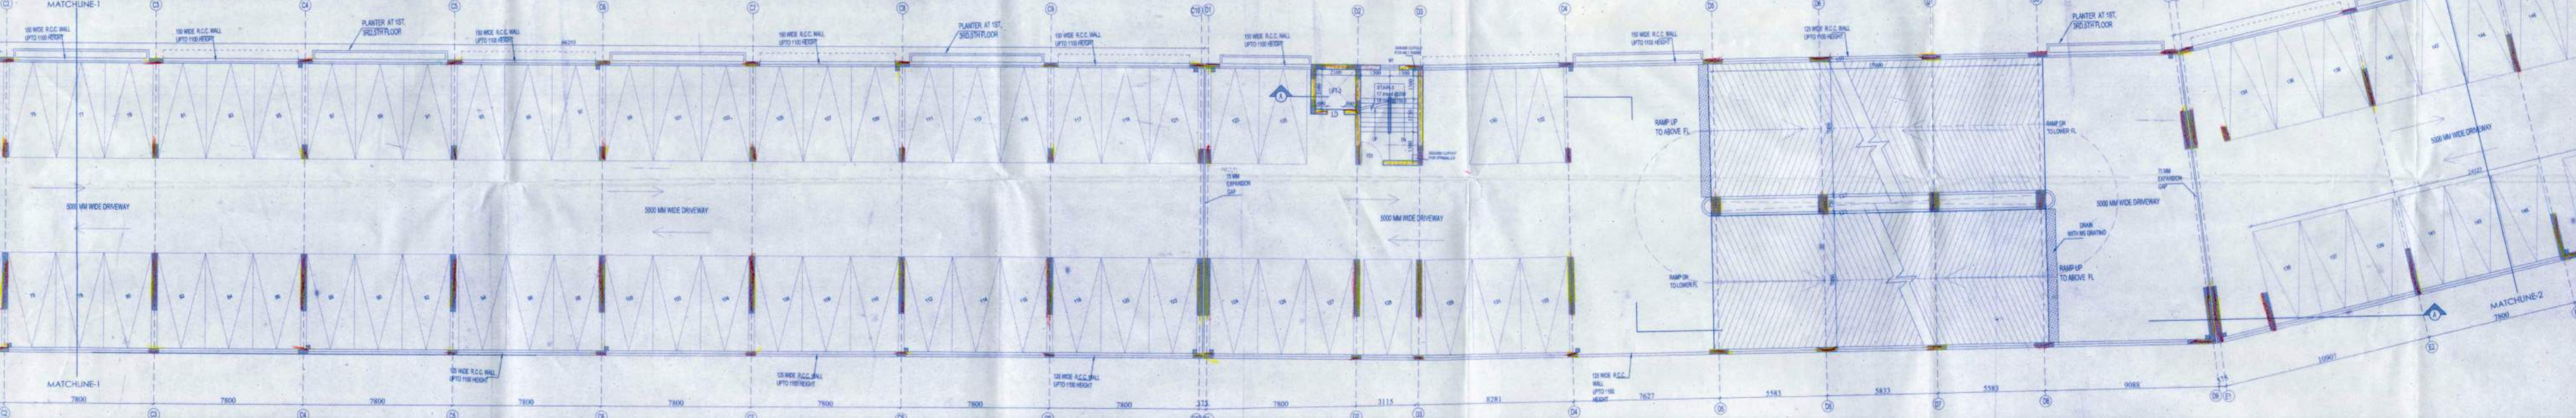

TYPICAL FLOOR PLAN (1ST, 2ND, 3RD, 4TH, 5TH & 6TH)

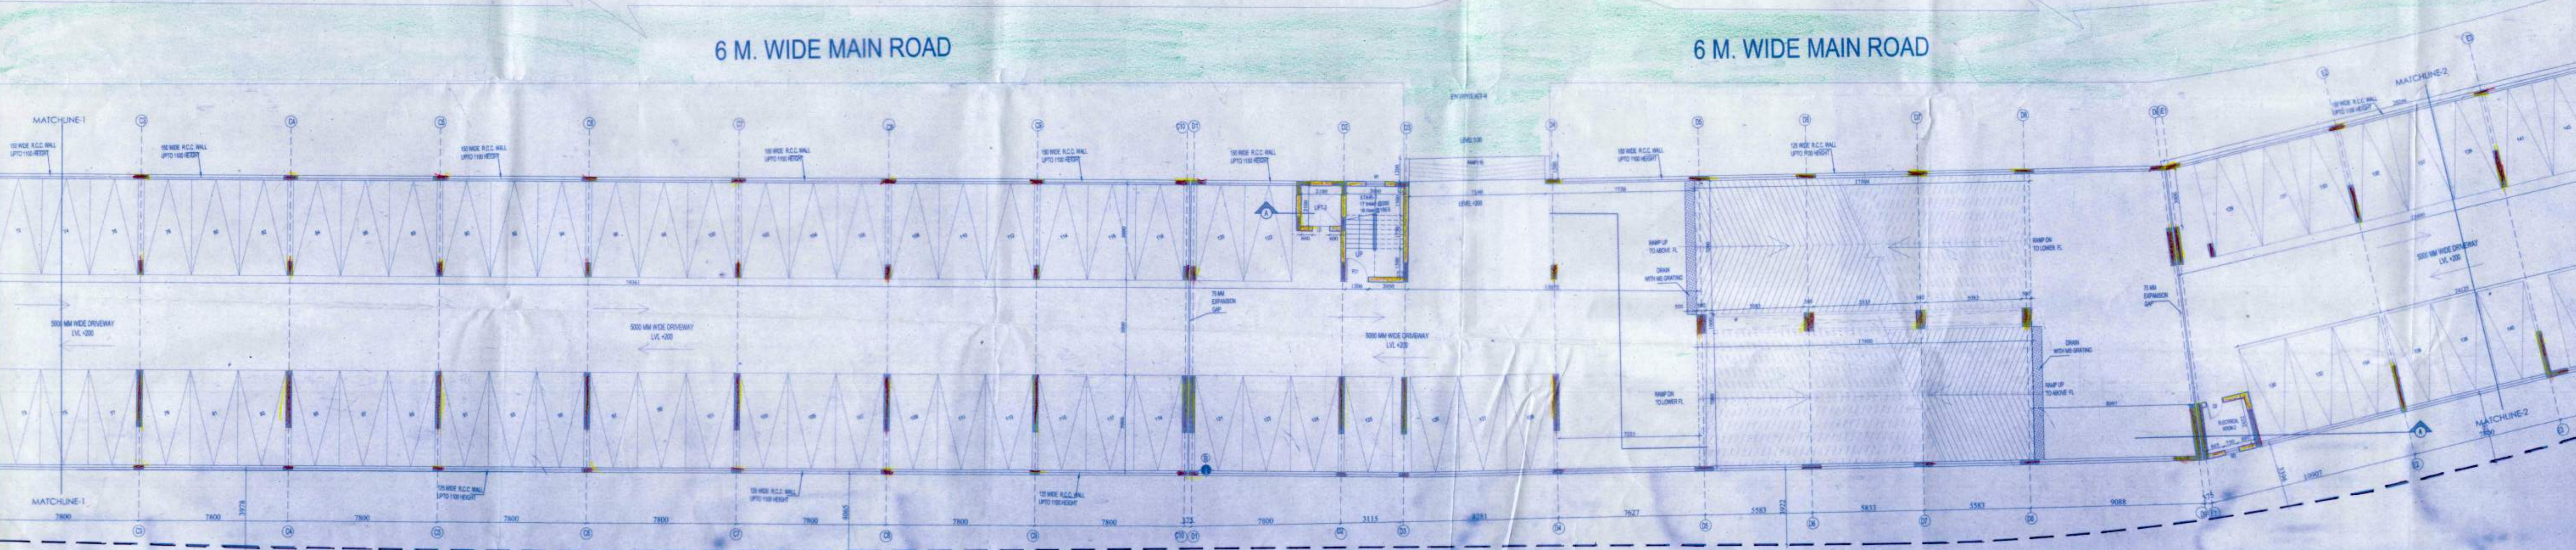

GROUND FLOOR PLAN



Before starting any construction site must conform with the plan conditions and other conditions as proposed in the plan. The validity of this permit is limited to the work in the plan.

Building Plan No. 12/04/2017
 Valid until 11/04/2020
 Renewal within 10/04/2020

Construction should be carried out in accordance with the plan.

APARTMENT BUILDING

Project Name: Greenbank Developers Pt. 12.
 Address: Batemans Rd x 28
 Date: 15.8.07-08 (Amended)
 Project No: 12/04/2017

Final Form Approved and Sanctioned
 Final Form Approved and Sanctioned
 Final Form Approved and Sanctioned

Approved by: [Signature]
 Building Engineer
 Date: 12/04/2017