


PROJECT
**PROPOSED TOWNSHIP
 "CALCUTTA RIVERSIDE" PROJECT
 AT BATAMAGAR, MOUZA - MIRPUR,
 BANGLA, JAGTALA AND NANGI
 WARD NO. 27 & 28
 MAHESHTALA MUNICIPALITY,
 SOUTH 24 PARGANAS**
 FOR RIVERBANK DEVELOPERS PVT. LTD.

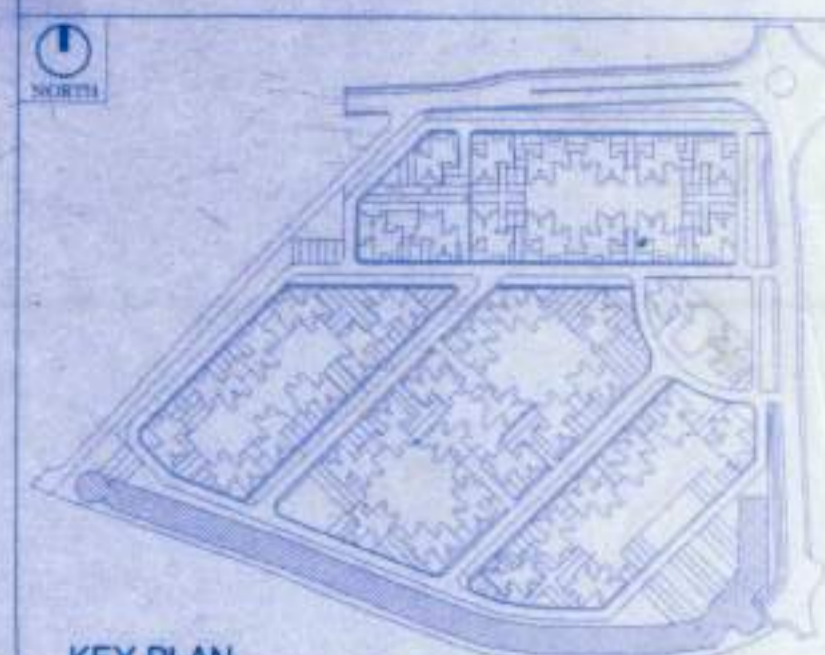

KEY PLAN
 Parcel Name :
 HILAND GREENS
 MOUZA - MIRPUR, RESPECTIVE DAG NO- 12(P), 16(P), TO 48(P), 49(P) TO
 51(P), 56(P), 77(P), 102(P) TO 104(P), 106(P) TO 108(P)

TITLE
 MLCP
 GROUND TYPICAL (1st to 6th), ROOF & ABOVE
 ROOF PLAN (MATCH LINE 2 TO 3)

Date: 12.03.15 Drawing No:
 Scale: 1:125 CRS/HG/MLCP-1/LGL-36

DRAWING STATUS: For MUNICIPAL SANCTION

NOTE:
 ALL DIMENSIONS ARE IN METRE & 100 MM R.C.C & BRICK WALL UNLESS
 STATED OTHERWISE. ALL DIMENSIONS ARE IN MM.

DOOR SCHEDULE (MASONRY OPENING)			
AMD.	SIZE	WIDTH	UNTEL
D1	1200 X 2100	1200	2100
D2	1200 X 2100	1200	2100
D3	900 X 2100	900	2100
D4	750 X 2100	750	2100
D5	900 X 2100	900	2100

WINDOW SCHEDULE (MASONRY OPENING)			
AMD.	SIZE	WIDTH	UNTEL
W1	1000 X 1200	1000	1200
W2	900 X 1200	900	1200
W3	600 X 600	600	600
W4	600 X 600	600	600

CAR PARKING		
GROUND FLOOR PARKING		254 NOS.
1ST TO 6TH FLOOR PARKING (266X6)		1600 NOS.
ROOF TOP PARKING		266 NOS.
TOTAL CAR PARKING		2116 NOS.

DECLARATION OF OWNER
 I HEREBY CERTIFY THAT I HAVE GONE THROUGH THE WEST BENGAL
 MUNICIPALITY BUILDING RULES, 2007, AND ALSO UNDERTAKE TO
 ABIDE BY THOSE RULES DURING AND AFTER CONSTRUCTION OF
 THE BUILDING.

Riverbank Developers Pvt. Ltd.
 Authorized Signatory

SIGNATURE OF OWNER
 RIVERBANK DEVELOPERS PVT. LTD.
 CERTIFICATE OF STRUCTURAL STABILITY
 WE HEREBY CERTIFY THAT THE FOUNDATION AND SUPER STRUCTURE
 OF THE BUILDING PROPOSED FOR CONSTRUCTION ON THE HOLDING
 NO. 1, NEW BATA ROAD, MOUZA - MIRPUR, JAGTALA, BANGLA &
 NANGI, WARD NO- 27 & 28, MAHESHTALA MUNICIPALITY HAVE BEEN
 SO DESIGNED BY ME/US WILL MAKE SUCH FOUNDATION AND SUPER
 STRUCTURE SAFE IN ALL RESPECT INCLUDING THE CONSIDERATION OF
 BEARING CAPACITY AND SETTLEMENT OF SOIL ETC.

Pallabi Gupta Roy
 PALLABI GUPTA ROY
 Registered Architect
 Regn. No.-CA/9518558

SIGNATURE OF ARCHITECT
 NAME, ADDRESS &
 EMPANELMENT NO.

Utpal Saha
 UTPAL SAHA
 S.E., A.E. (STRUCT.)
 R.I.E. (CIVIL)
 M.E.C. (Structural) Structural Engineer
 Regn. No. S.E. No. 117


SIGNATURE OF STRUCTURAL ENGINEER
 NAME, ADDRESS &
 EMPANELMENT NO.

ALOK ROY
 ALOK ROY
 Registered Structural Engineer
 No. 008 / O.T. Eng., Class


SIGNATURE OF GEOTECHNICAL ENGINEER
 NAME, ADDRESS &
 EMPANELMENT NO.

STRUCTURAL CONSULTANTS
 M.N. Consultants (PVT.) LTD.
 INC. House
 107A BANGALURA MAIN ROAD
 KOLKATA - 700017
 Phone No. - (333) 4916 5112


GEOTECHNICAL CONSULTANTS
 Geotest Engineers Pvt. Ltd.
 (An ISO 9001:2008 Certified Company)
 Plot No. 10/10, Sector 10, Salt Lake, Kolkata - 700061
 Phone No. - (333) 2402 3804, 3805
 RIVER BANK DEVELOPERS PVT. LTD.
 230/2, A.C. Road, Mirpur, West Bengal
 Phone No. - (333) 2262 8816, 17
 Fax No. - (333) 2262 8818
 www.riverbank.com

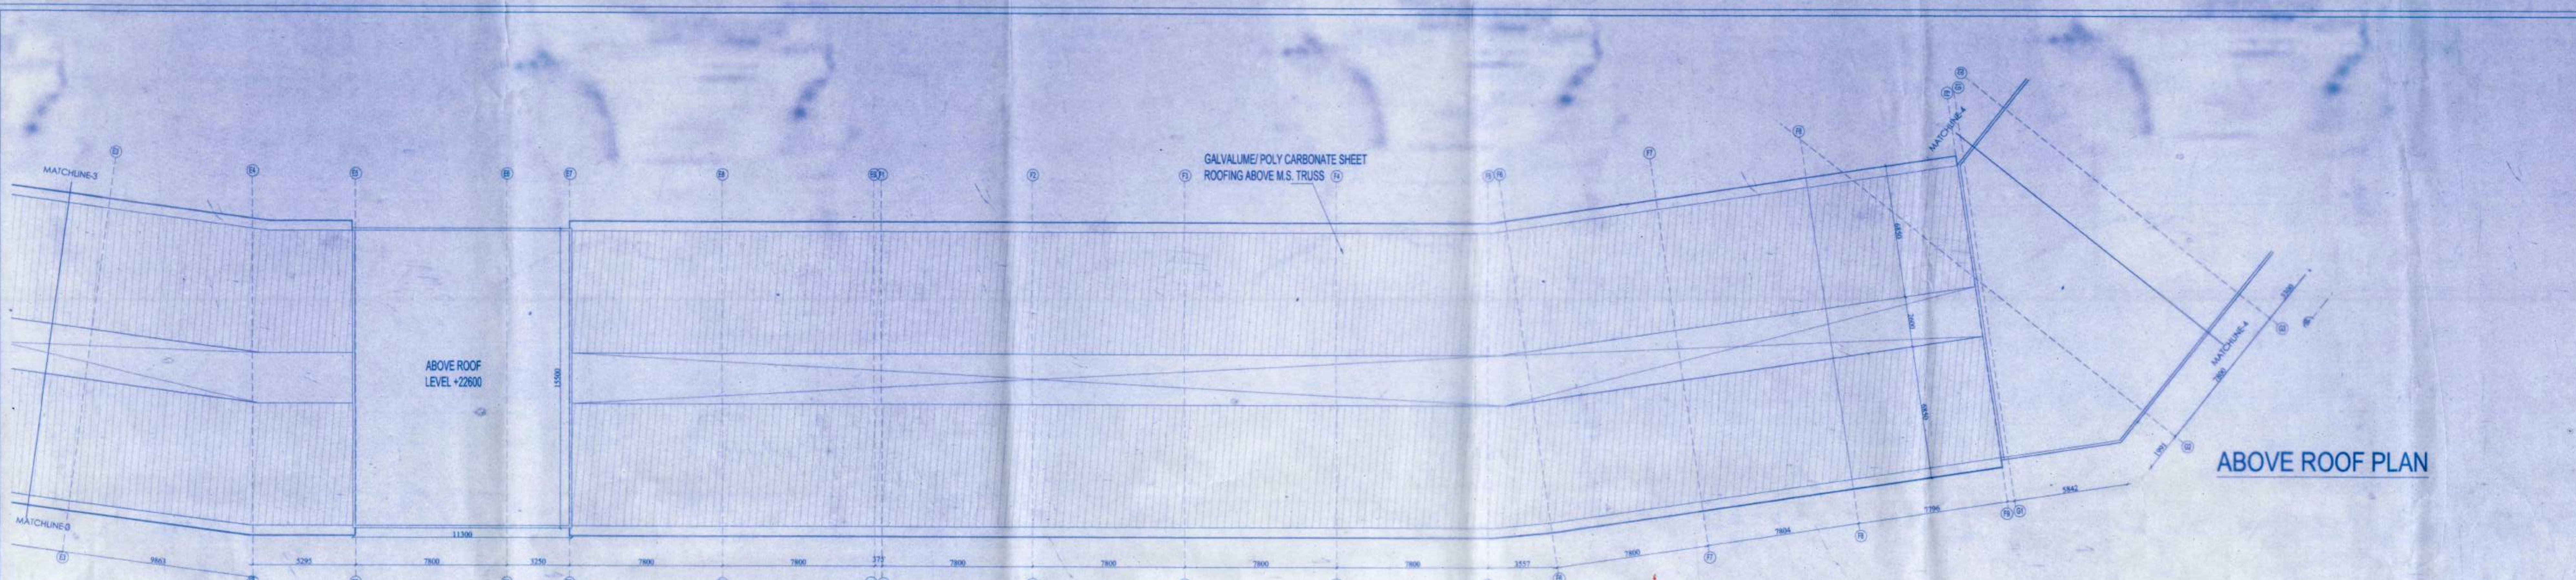


ABOVE ROOF PLAN

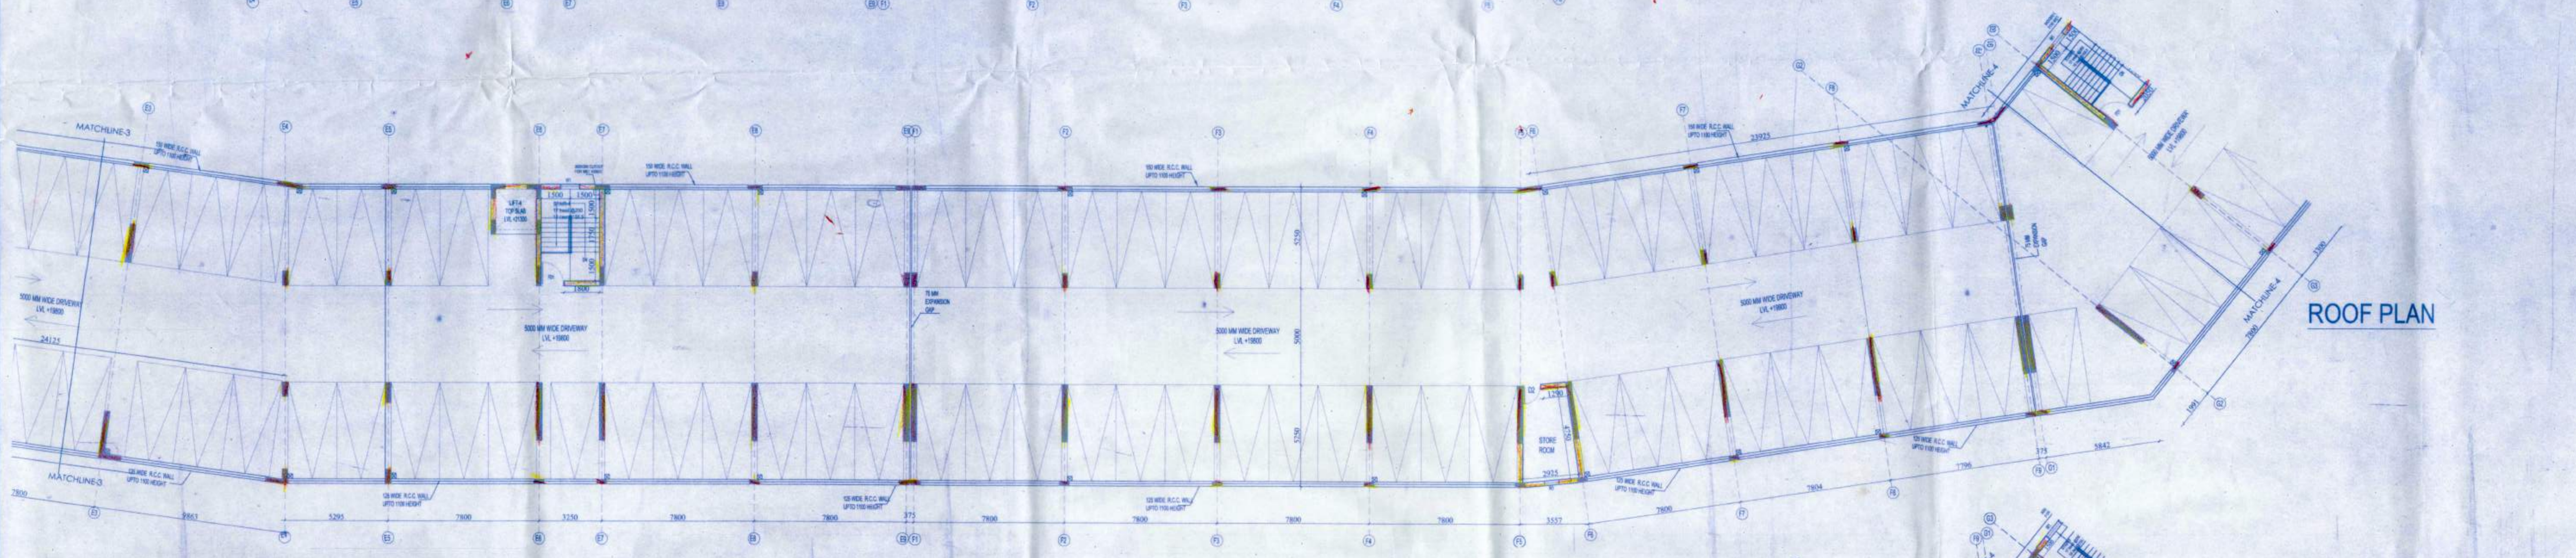

ROOF PLAN

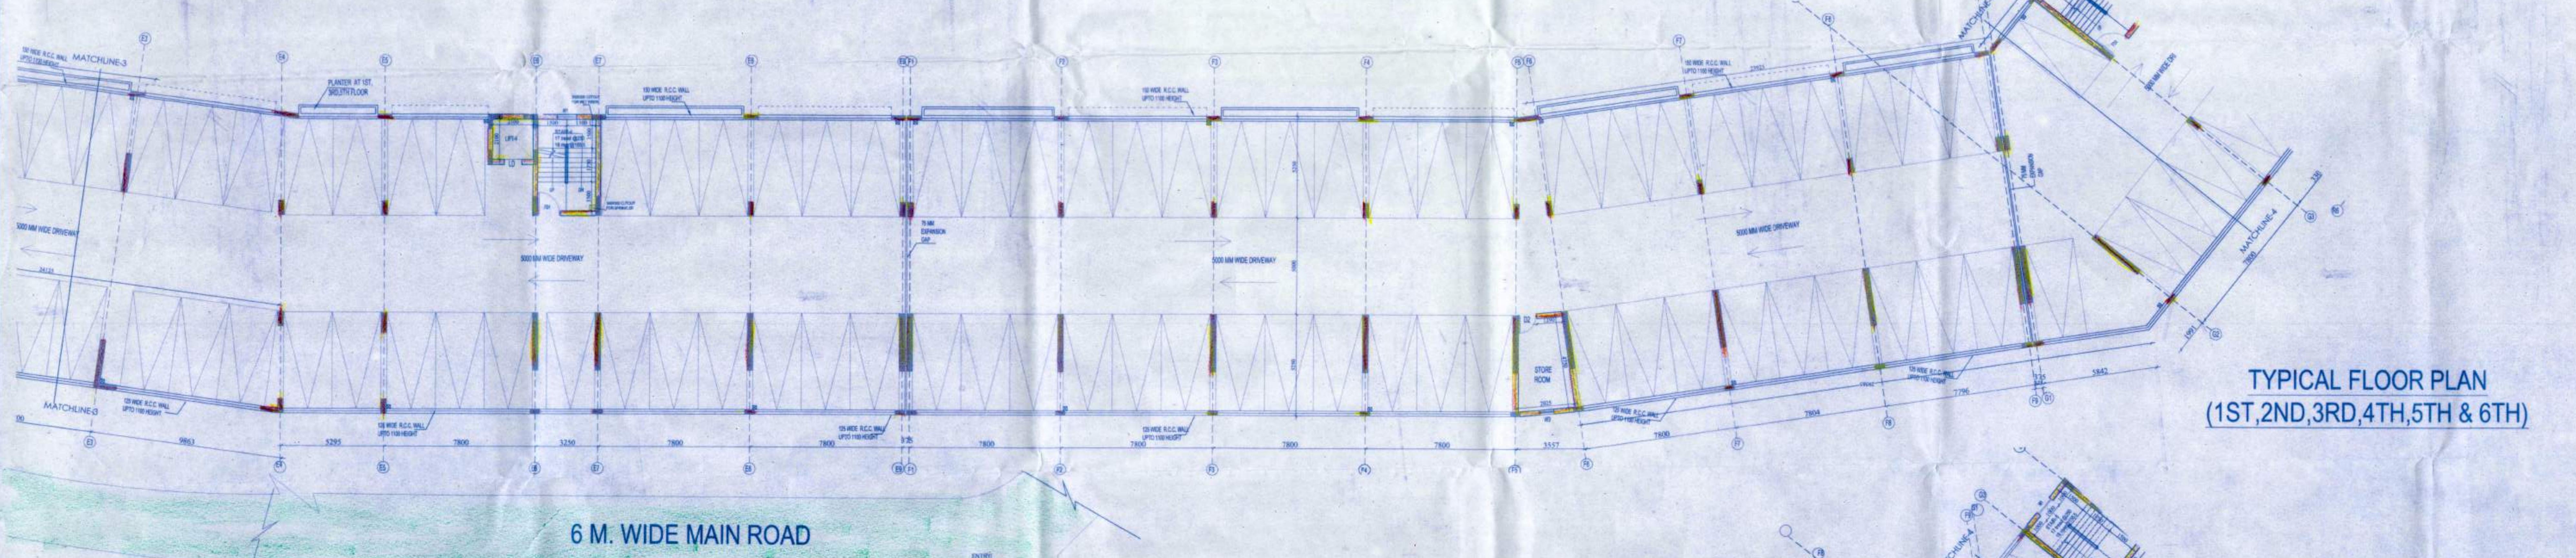

TYPICAL FLOOR PLAN
 (1ST, 2ND, 3RD, 4TH, 5TH & 6TH)

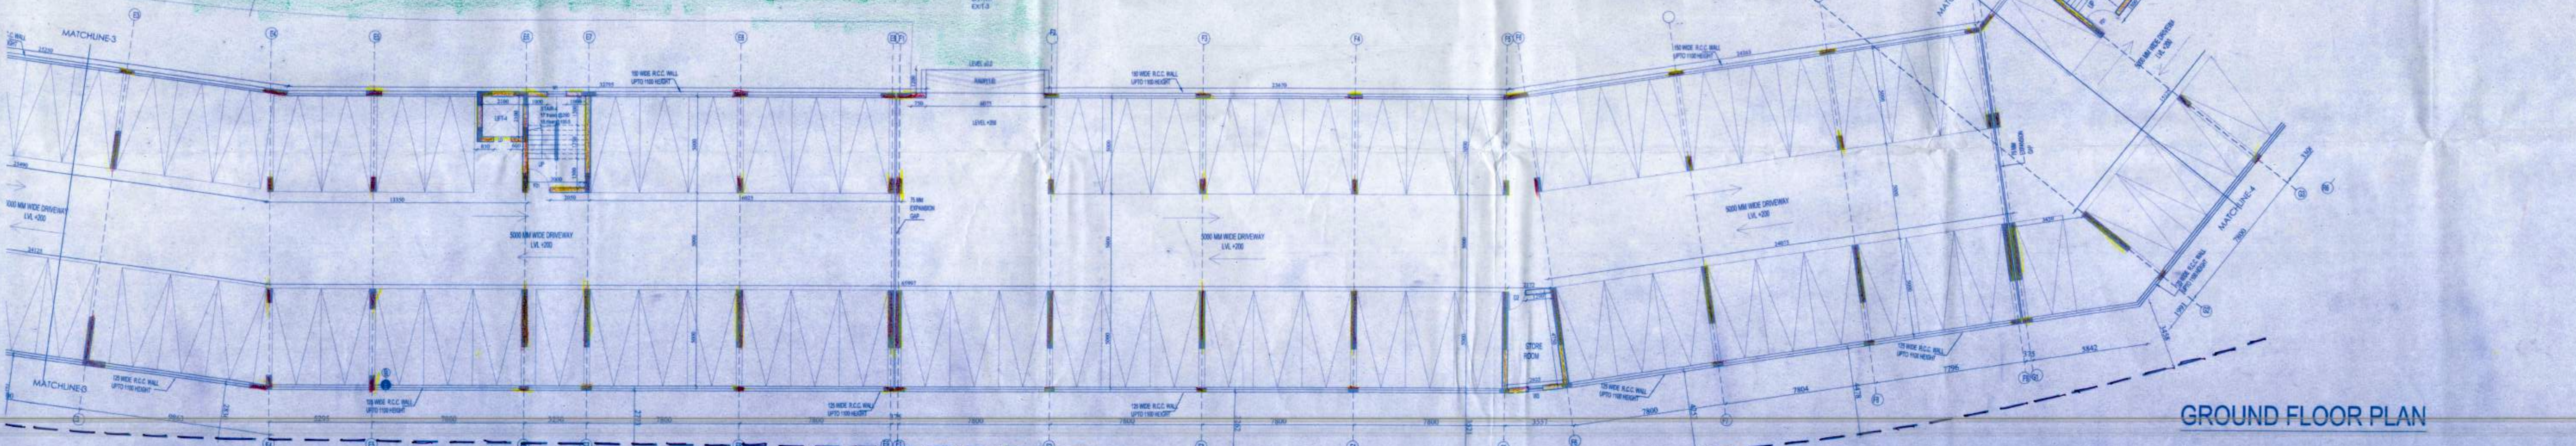

GROUND FLOOR PLAN

Before starting any construction site must conform with the plan conditions and other conditions as proposed in the plan. The validity of this permit is limited to the Building Plan No. 12/04/2017
 Valid until: 11/04/2020
 Renewal within: 10/04/2020
 Construction should be carried out in accordance with the plan.

158 07-08 (Amended)
 Name: Greenbank Developers Pte. Ltd.
 Address: 87 Cross Street
 Date: 11/2/2017

APARTMENT BUILDING
 FINAL APPROVED PLAN
 REVISIONS: NONE
 PROJECT: APARTMENT BUILDING
 OF THE LOT IS FOR RESIDENTIAL AND PRIVATE
 PROPOSED APARTMENT BUILDING
 PROJECT: APARTMENT BUILDING