

SHEET NO. 01 OF 08  
 PROPOSED ON VIA STORED RESIDENTIAL BUILDING U/S 233A OF  
 C.M.C. ACT, 1980 COMPLYING K.M.C. BUILDING RULE 2009 AT 5th  
 NERODE BEHARI MULLICK ROAD, KOLKATA - 700026 UNDER K.M.C. IN  
 WARD NO. 05, BOROUGHS NO. 1, P.S. MANICATA, HAVING HEIGHT  
 30.30M  
 SCALE: 1:100 OR AS STATED

**DRAWING TITLE:**  
 STATEMENT OF THE PLAN CASE NO. 22100/24

**APPLICANT:**  
 M/S. NERODE BEHARI MULLICK ROAD  
 24, STATE OF WEST BENGAL  
 REG. NO. 2009/2004/2011 PLACE: DUMRA, PIN CODE: 700029

**PLANNING OFFICER:**  
 M/S. NERODE BEHARI MULLICK ROAD  
 REG. NO. 1984/2011 PLACE: MANICATA

**2. APPROVAL OF STRIP OF LAND:**  
 REG. NO. 1984/2011 PLACE: MANICATA

**3. APPROVAL OF STRIP OF LAND:**  
 REG. NO. 1984/2011 PLACE: MANICATA

**11. PROPOSED AREA STATEMENT:**

SL. NO.	DESCRIPTION	AREA (SQ.M.)
1	TOTAL LOT AREA	10000.00
2	AREA UNDER BUILDING	1000.00
3	AREA UNDER PARKING	2000.00
4	AREA UNDER DRIVEWAY	1000.00
5	AREA UNDER FOOTPATH	500.00
6	AREA UNDER GREEN SPACE	1500.00
7	AREA UNDER VACANT LAND	1000.00
8	AREA UNDER ROAD	1000.00
9	AREA UNDER STRIP OF LAND	1000.00
10	AREA UNDER OTHER	1000.00
11	TOTAL AREA	10000.00

**12. DIMENSIONS & CAR PARKING CALCULATION:**

NO.	DESCRIPTION	ACTUAL AREA (SQ.M.)	% OF TOTAL AREA
1	AREA UNDER BUILDING	1000.00	10.00%
2	AREA UNDER PARKING	2000.00	20.00%
3	AREA UNDER DRIVEWAY	1000.00	10.00%
4	AREA UNDER FOOTPATH	500.00	5.00%
5	AREA UNDER GREEN SPACE	1500.00	15.00%
6	AREA UNDER VACANT LAND	1000.00	10.00%
7	AREA UNDER ROAD	1000.00	10.00%
8	AREA UNDER STRIP OF LAND	1000.00	10.00%
9	AREA UNDER OTHER	1000.00	10.00%
10	TOTAL AREA	10000.00	100.00%

**NOTES:**

1. ALL DIMENSIONS ARE IN METERS.
2. THE PROPOSED BUILDING SHALL BE CONSTRUCTED AS PER THE APPROVED PLAN.
3. THE PROPOSED BUILDING SHALL BE CONSTRUCTED WITHIN THE BOUNDARIES OF THE LOT.
**CERTIFICATE OF STRUCTURAL ENGINEER:**

I, THE SIGNATURE OF THE REGISTERED PROFESSIONAL ENGINEER HAS BEEN MADE BY ME ON THE BASIS OF THE PLAN AND THE INFORMATION PROVIDED BY THE APPLICANT.

**REGISTERED PROFESSIONAL ENGINEER:**  
 M/S. NERODE BEHARI MULLICK ROAD  
 REG. NO. 1984/2011 PLACE: MANICATA

**CERTIFICATE OF ARCHITECT:**

I, THE SIGNATURE OF THE REGISTERED PROFESSIONAL ARCHITECT HAS BEEN MADE BY ME ON THE BASIS OF THE PLAN AND THE INFORMATION PROVIDED BY THE APPLICANT.

**REGISTERED PROFESSIONAL ARCHITECT:**  
 M/S. NERODE BEHARI MULLICK ROAD  
 REG. NO. 1984/2011 PLACE: MANICATA


**DECLARATION OF APPLICANT (OWNER):**

I, THE SIGNATURE OF THE APPLICANT HAS BEEN MADE BY ME ON THE BASIS OF THE PLAN AND THE INFORMATION PROVIDED BY THE APPLICANT.

**APPLICANT:**  
 M/S. NERODE BEHARI MULLICK ROAD  
 REG. NO. 1984/2011 PLACE: MANICATA

**DOOR WINDOW SCHEDULE:**

NO.	DESCRIPTION	WIDTH (M)	HEIGHT (M)	AREA (SQ.M.)
1	DOOR	1.00	2.00	2.00
2	WINDOW	1.50	1.50	2.25
3	WINDOW	2.00	1.50	3.00
4	WINDOW	1.00	1.00	1.00
5	WINDOW	1.50	1.50	2.25
6	WINDOW	2.00	1.50	3.00
7	WINDOW	1.00	1.00	1.00
29	WINDOW	1.50	1.50	2.25
30	WINDOW	2.00	1.50	3.00

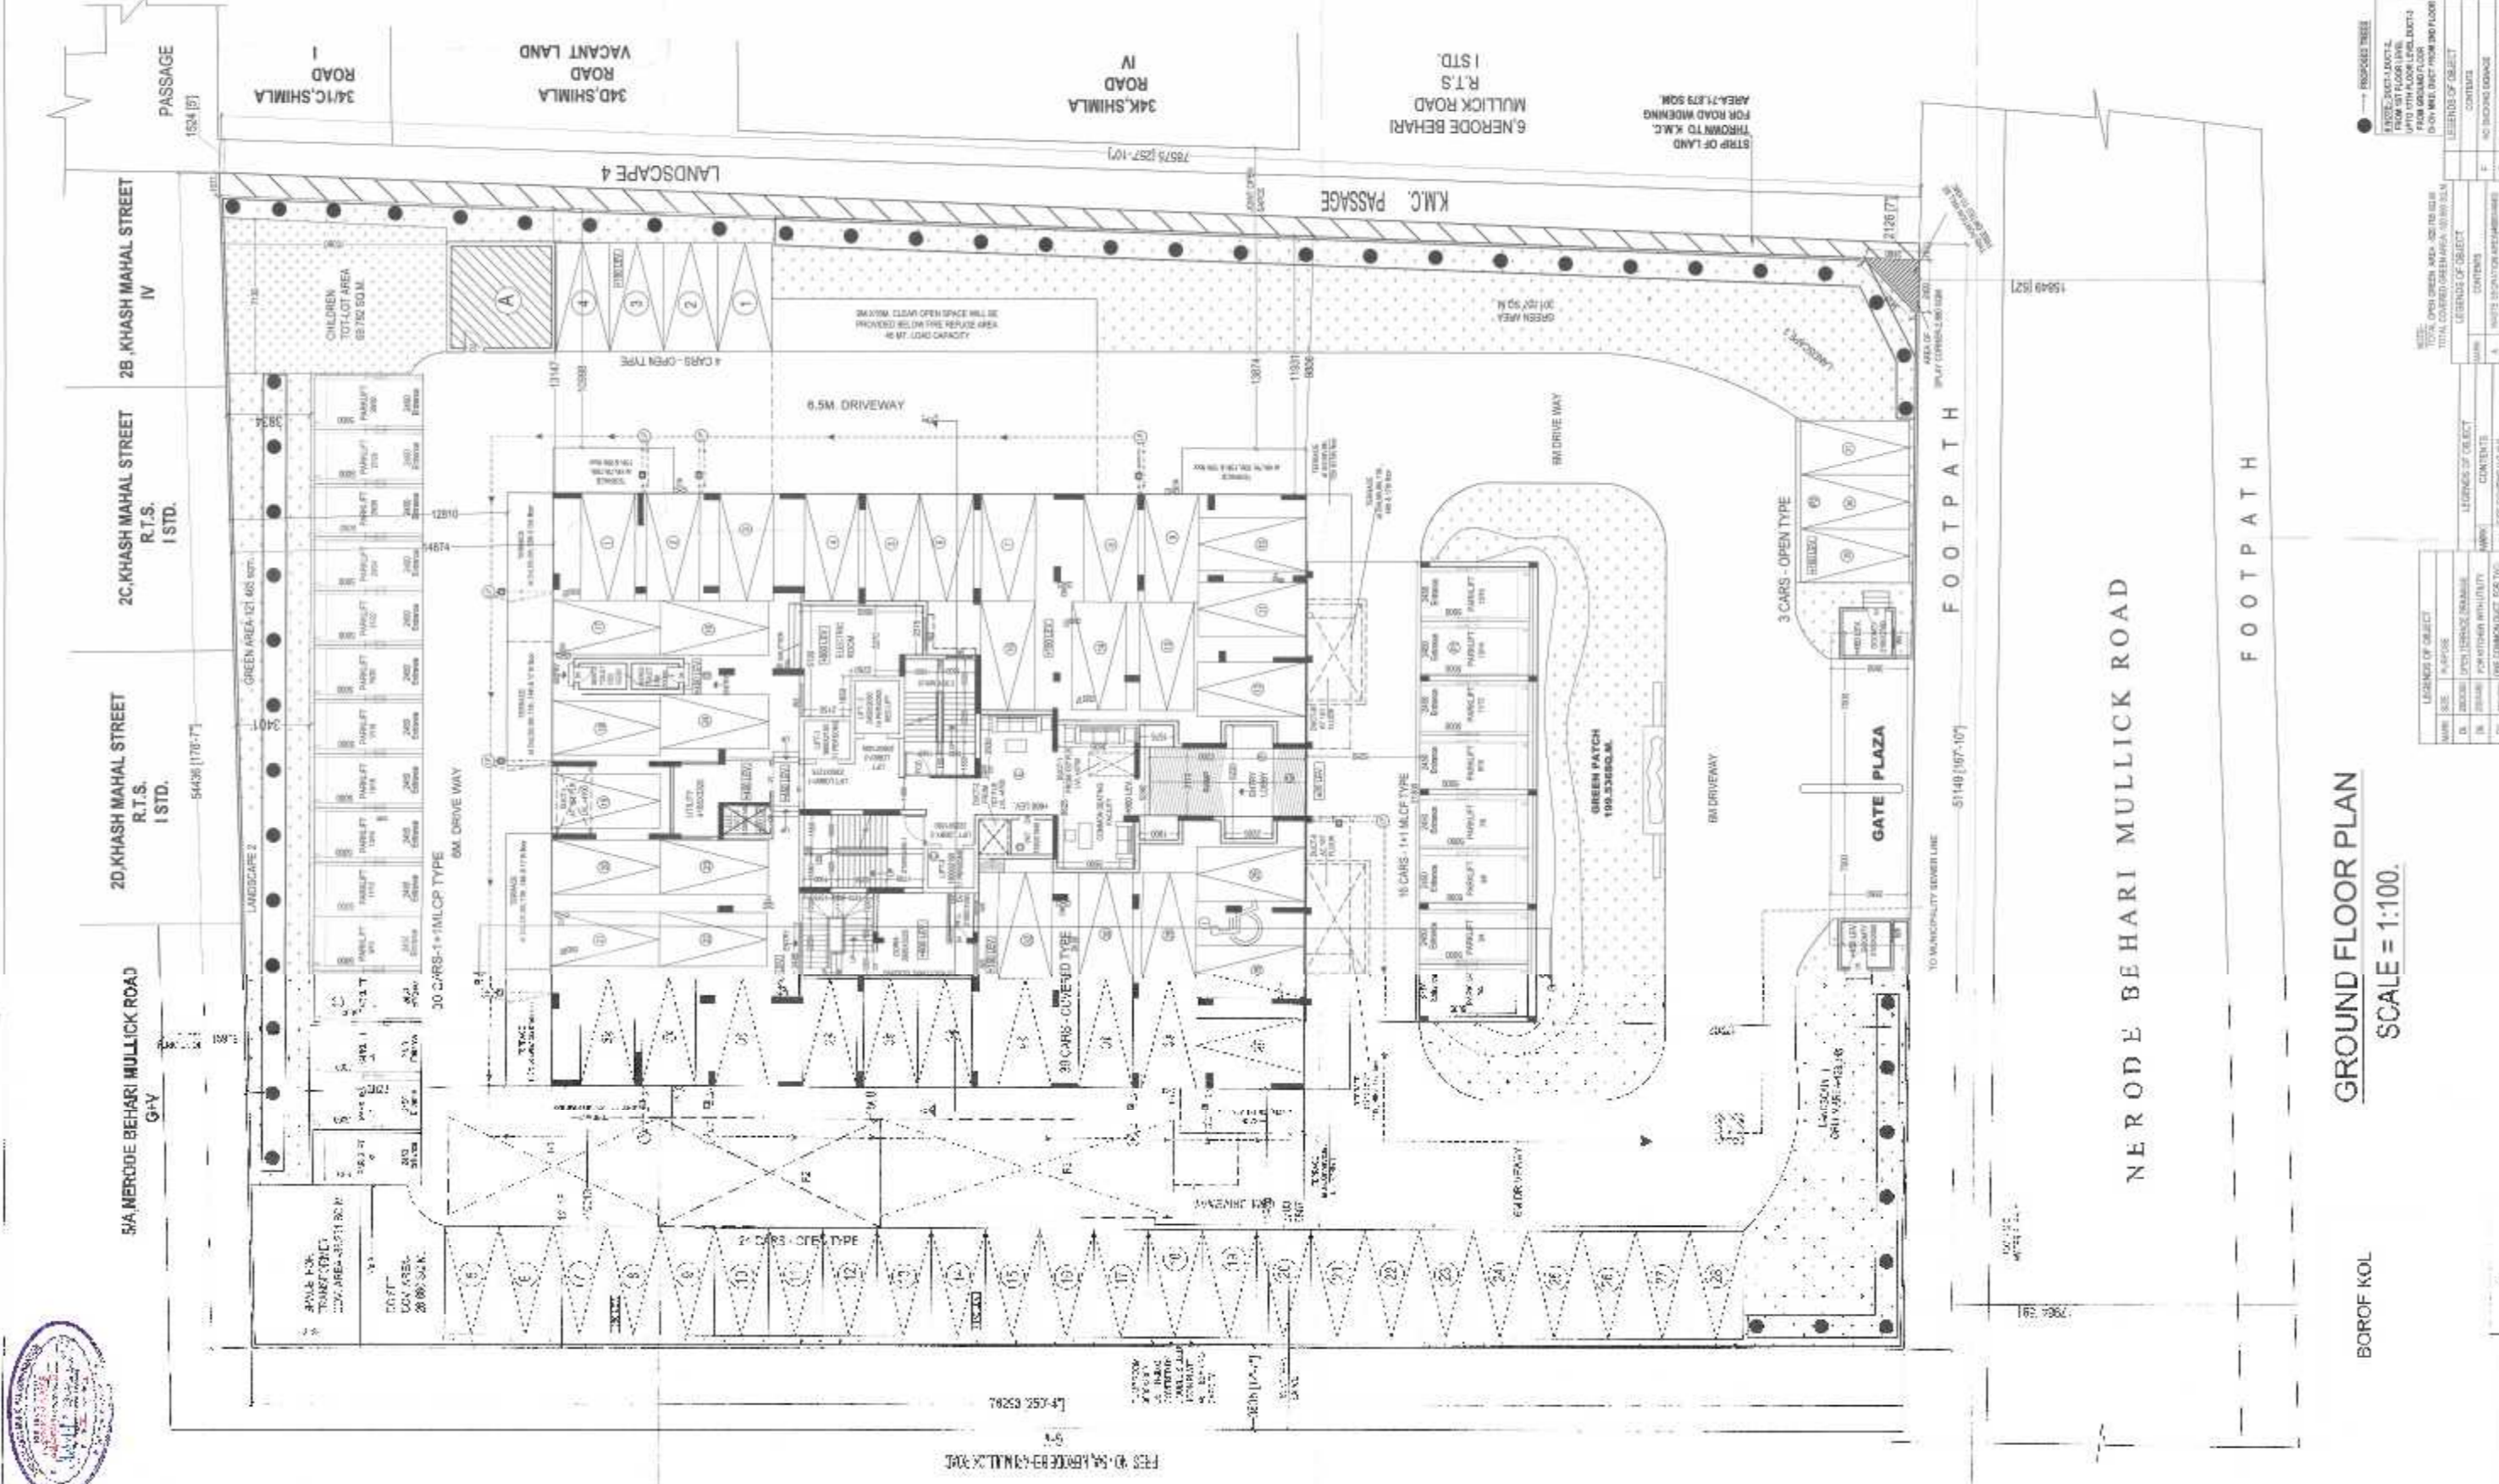

**GROUND FLOOR PLAN**  
 SCALE = 1:100

**LEGENDS OF OBJECT:**

MARK	DESCRIPTION
1	PROPOSED TREE
2	EXISTING TREE
3	PROPOSED DRIVEWAY
4	EXISTING DRIVEWAY
5	PROPOSED FOOTPATH
6	EXISTING FOOTPATH
7	PROPOSED GREEN SPACE
8	EXISTING GREEN SPACE
9	PROPOSED VACANT LAND
10	EXISTING VACANT LAND
11	PROPOSED ROAD
12	EXISTING ROAD
13	PROPOSED STRIP OF LAND
14	EXISTING STRIP OF LAND
15	PROPOSED OTHER
16	EXISTING OTHER

**BOROF KOL**

REG. NO. 1984/2011 PLACE: MANICATA