

**SCHEDULE OF DOORS & WINDOWS**

TYPE	SILL	UNIT	SIZE	TYPE	SILL	UNIT	SIZE
D1	1100	1200	100	W1	900	2100	1800x1700
D2	2100	800	100	W2	800	2100	1500x1200
D3	2100	850	100	W3	900	2100	1900x1200
D4	2100	750	100	W4	900	2100	1900x1200
D5	2100	1800	100	W5	1050	2100	3000x1950
D6	2100	1800	100	W6	900	2100	1800x1700
D7	1200	2100	100	W7	1200	2100	1200x1700
D8	1200	2100	100	W8	1200	2100	4500x800

**GENERAL NOTES**

1. ALL FINISHINGS ARE IN LAY
2. ALL EXTERNAL WALLS 250MM & 200MM & INTERNAL WALLS 175 & 125 MM UNLESS OTHERWISE MENTIONED. MOISTURE (1:6) & (1:4) WORKS ARE BOUND BY GENERAL WORKER
3. EXTERNAL PLASTER IS 25MM & INTERNAL PLASTER IS 12MM.
4. FINISH IS LABORER (1:1.5)
5. ALL CORN. GROUPE @ 2500 (1:1.5)

**CERTIFICATE OF STRUCTURAL ENGINEER**

I, **Subir C. Sanyal**,  
 As a Licensed Civil Engineer,  
 Ambedkar Housing (P) Ltd.,  
 Mittica Builders (P) Ltd.,  
 Nepal Tradezone (P) Ltd.

**SIGNATURE OF OWNER**

**CERTIFICATE OF ARCHITECT**

THE E.B.A. HAS REVIEWED ON THE PLAN HEREIN WITH FULL AND NEAR PRESSION OF THE BUILDING AND PLANNING DEPARTMENT, 2071, AS REQUIRED FROM TIME TO TIME AND THAT THE SITE CONDITION INCLUDES THE WIDTH OF THE ROAD FROM 100 FT OR MORE TO 150 FT OR MORE. ALL THE AREAS ARE TO BE FILLED UP WITH A FILLER UP TO 100 FT.

**SIGNATURE OF ARCHITECT**

**SUBIR C. SANAYAL**  
 E.B.A. No. 027  
 UNDER TRADE PROFESSION  
 ARCHITECTURE OF STRUCTURAL ENGINEER

**OWNER'S NAME**  
**1. MITTIKA BUILDERS PVT. LTD. & OTHERS**

**DATE / JOB NO. / DEPT. / CHECKED / SHEET NO.**  
 28/11/2018 / 187 / 187 / 187 / 187

**SCALE**  
 1:100

**ARCHITECT**  
**RAJ AGRAWAL & ASSOCIATES**  
 88, ROYDINER, KOLKATA - 74

**PROJECT**  
 REVISED G-19/6000 MT HTL & G-14/4350 MT HTL  
 STORED RESIDENTIAL BUILDING COMPLEX AT  
 HOLDING NO. 141 SCHOOL RD. R.S. DAG NO. 8 & 9 TO 20, SL.  
 52, 57 & 58 R.S. KHAYATAN NO. 61, 2101, 52/18/2005, 60/2  
 MOURA - RAJURIL, TL. NO. 55, WARD NO. 26, P.S.  
 SONARBUR, DIST. - JHARSUGUDA, UNDER RAJURIL SONARBUR  
 MUNICIPALITY  
 VIDE SANCTION PLAN NO. 1990/CB/26/25, DATED 19/09/2018

**APPROVED**

**APPROVED & OK**

**CHIEF ENGINEER**

**DATE** 05/09/2018

**APPROVAL OF S.A.E.**

**18TH FLOOR PLAN**  
**BLOCK - 1**

**ROOF PLAN**  
**BLOCK - 2**




**APPROVED**

**APPROVED & OK**

**CHIEF ENGINEER**

**DATE** 05/09/2018

**APPROVAL OF S.A.E.**

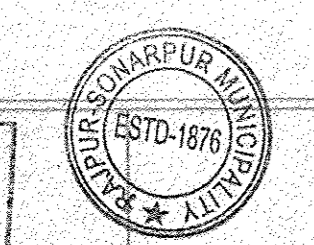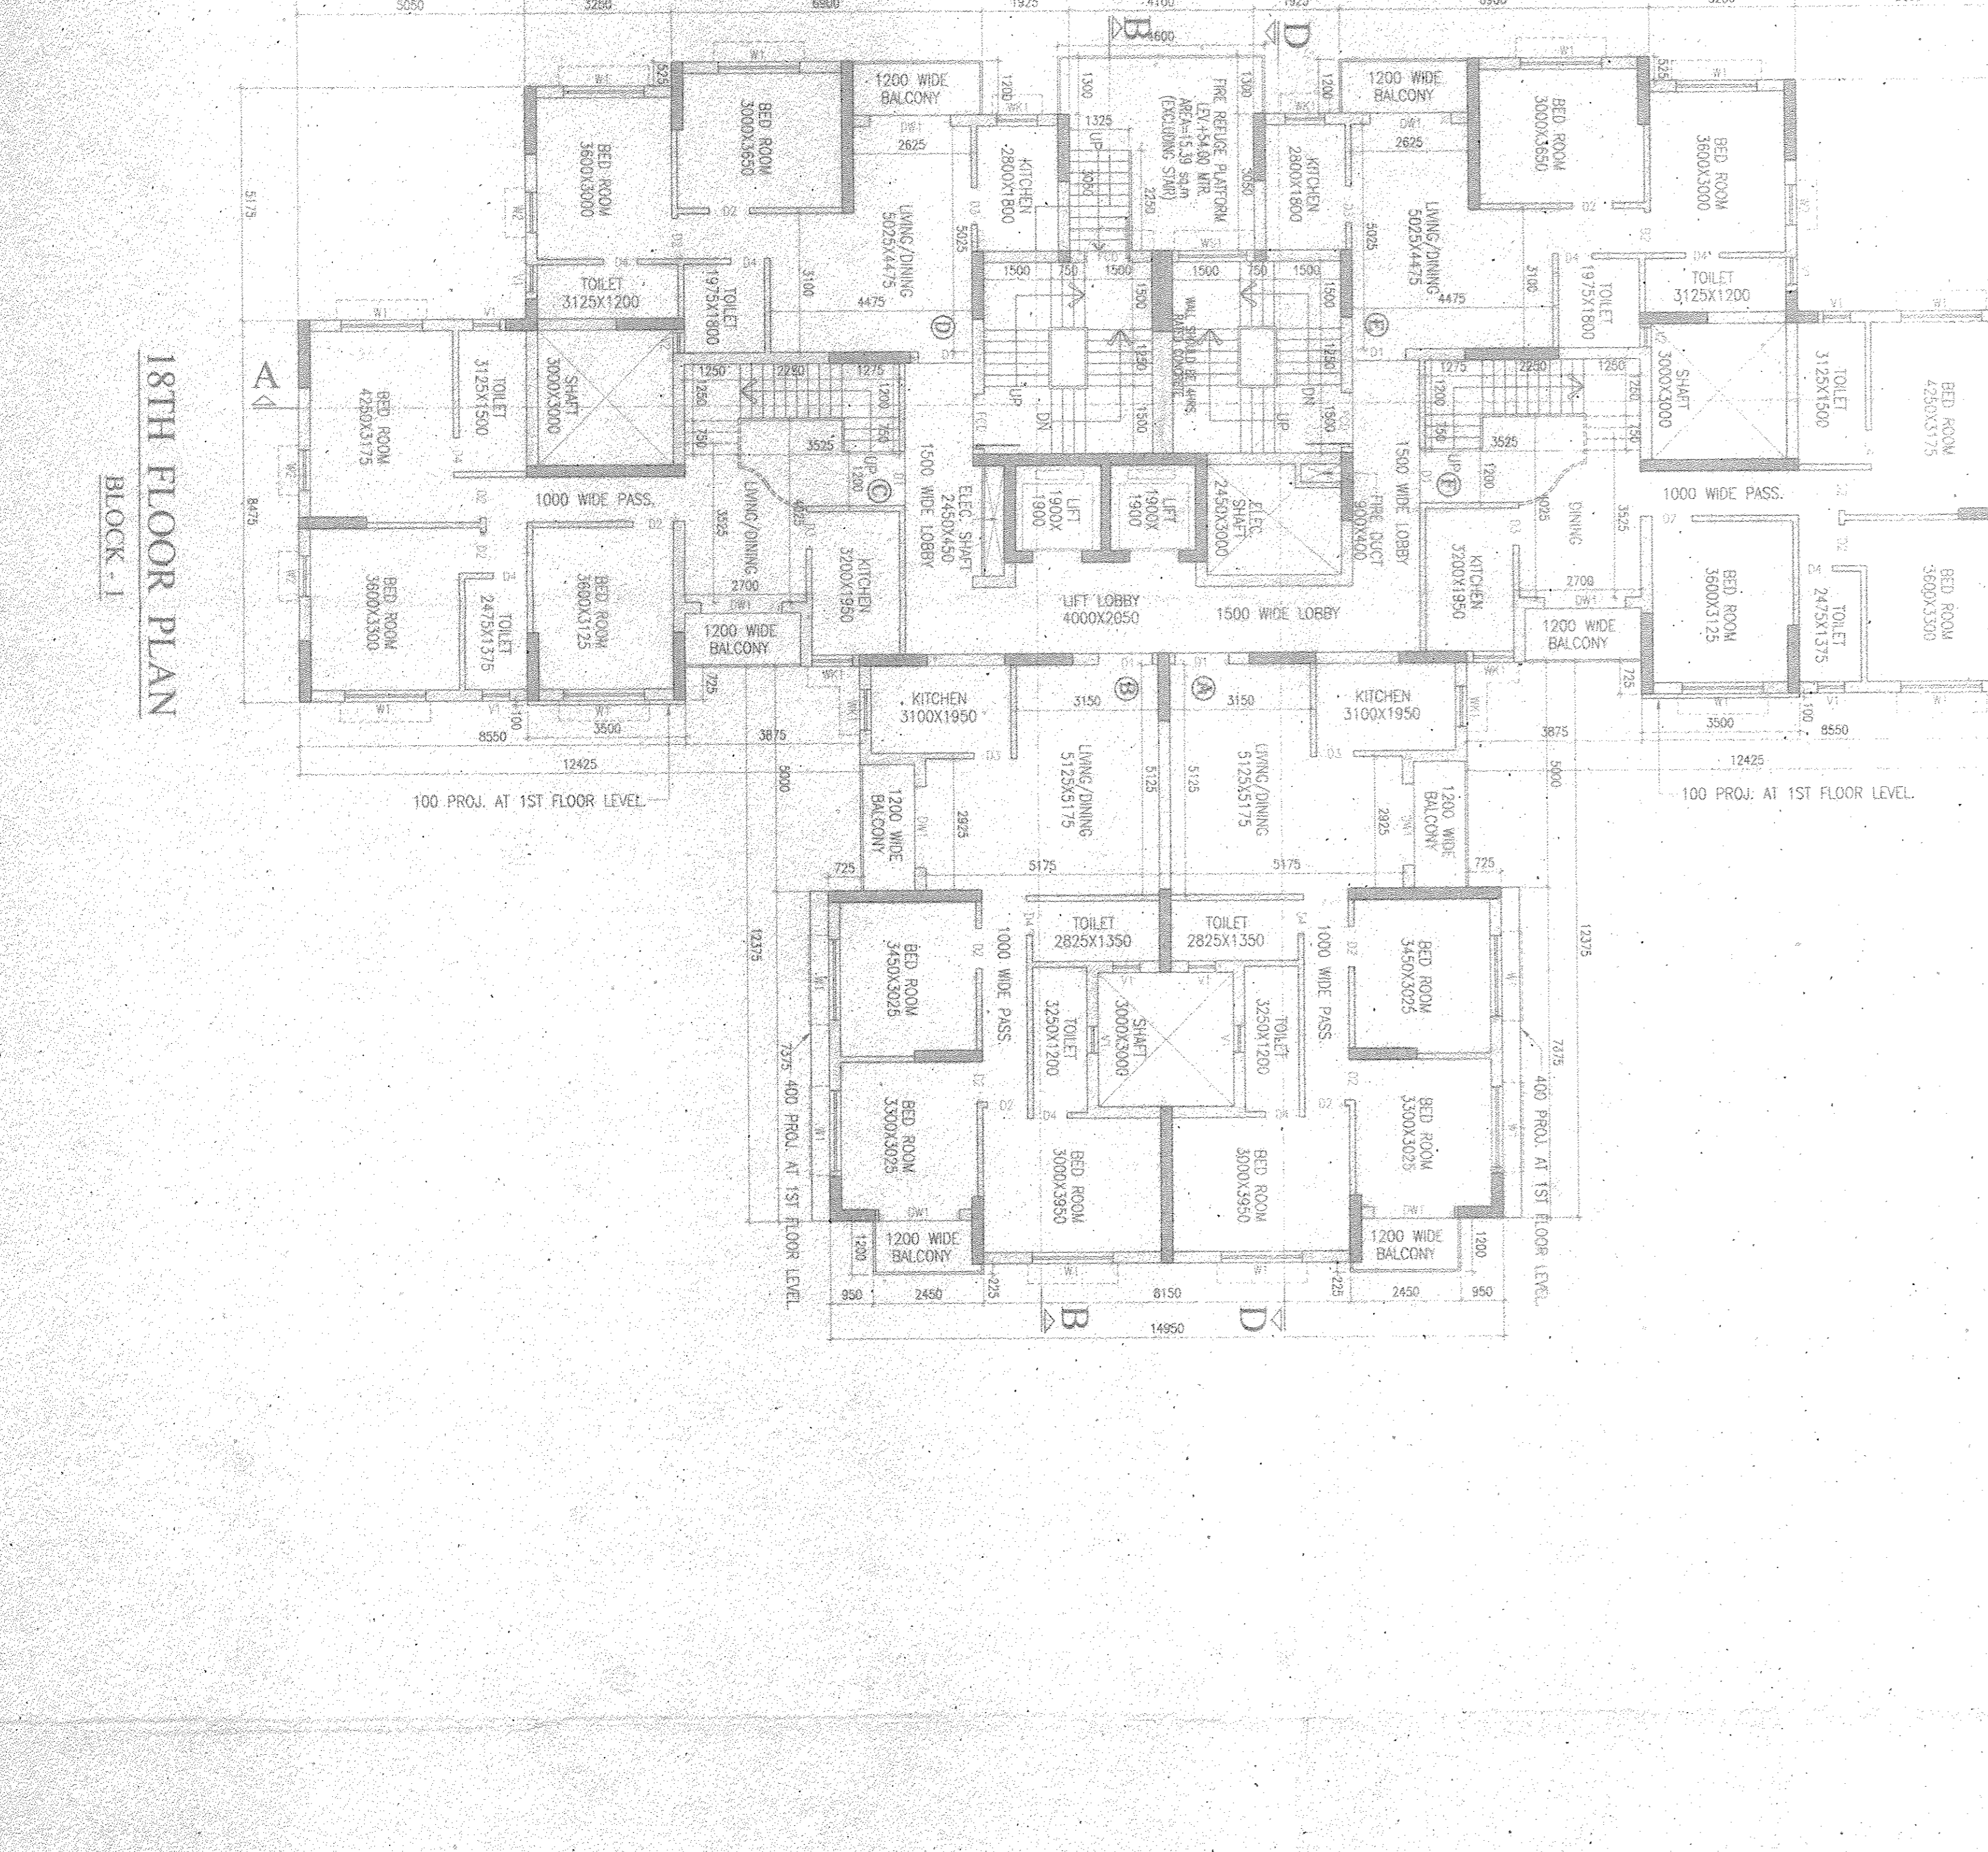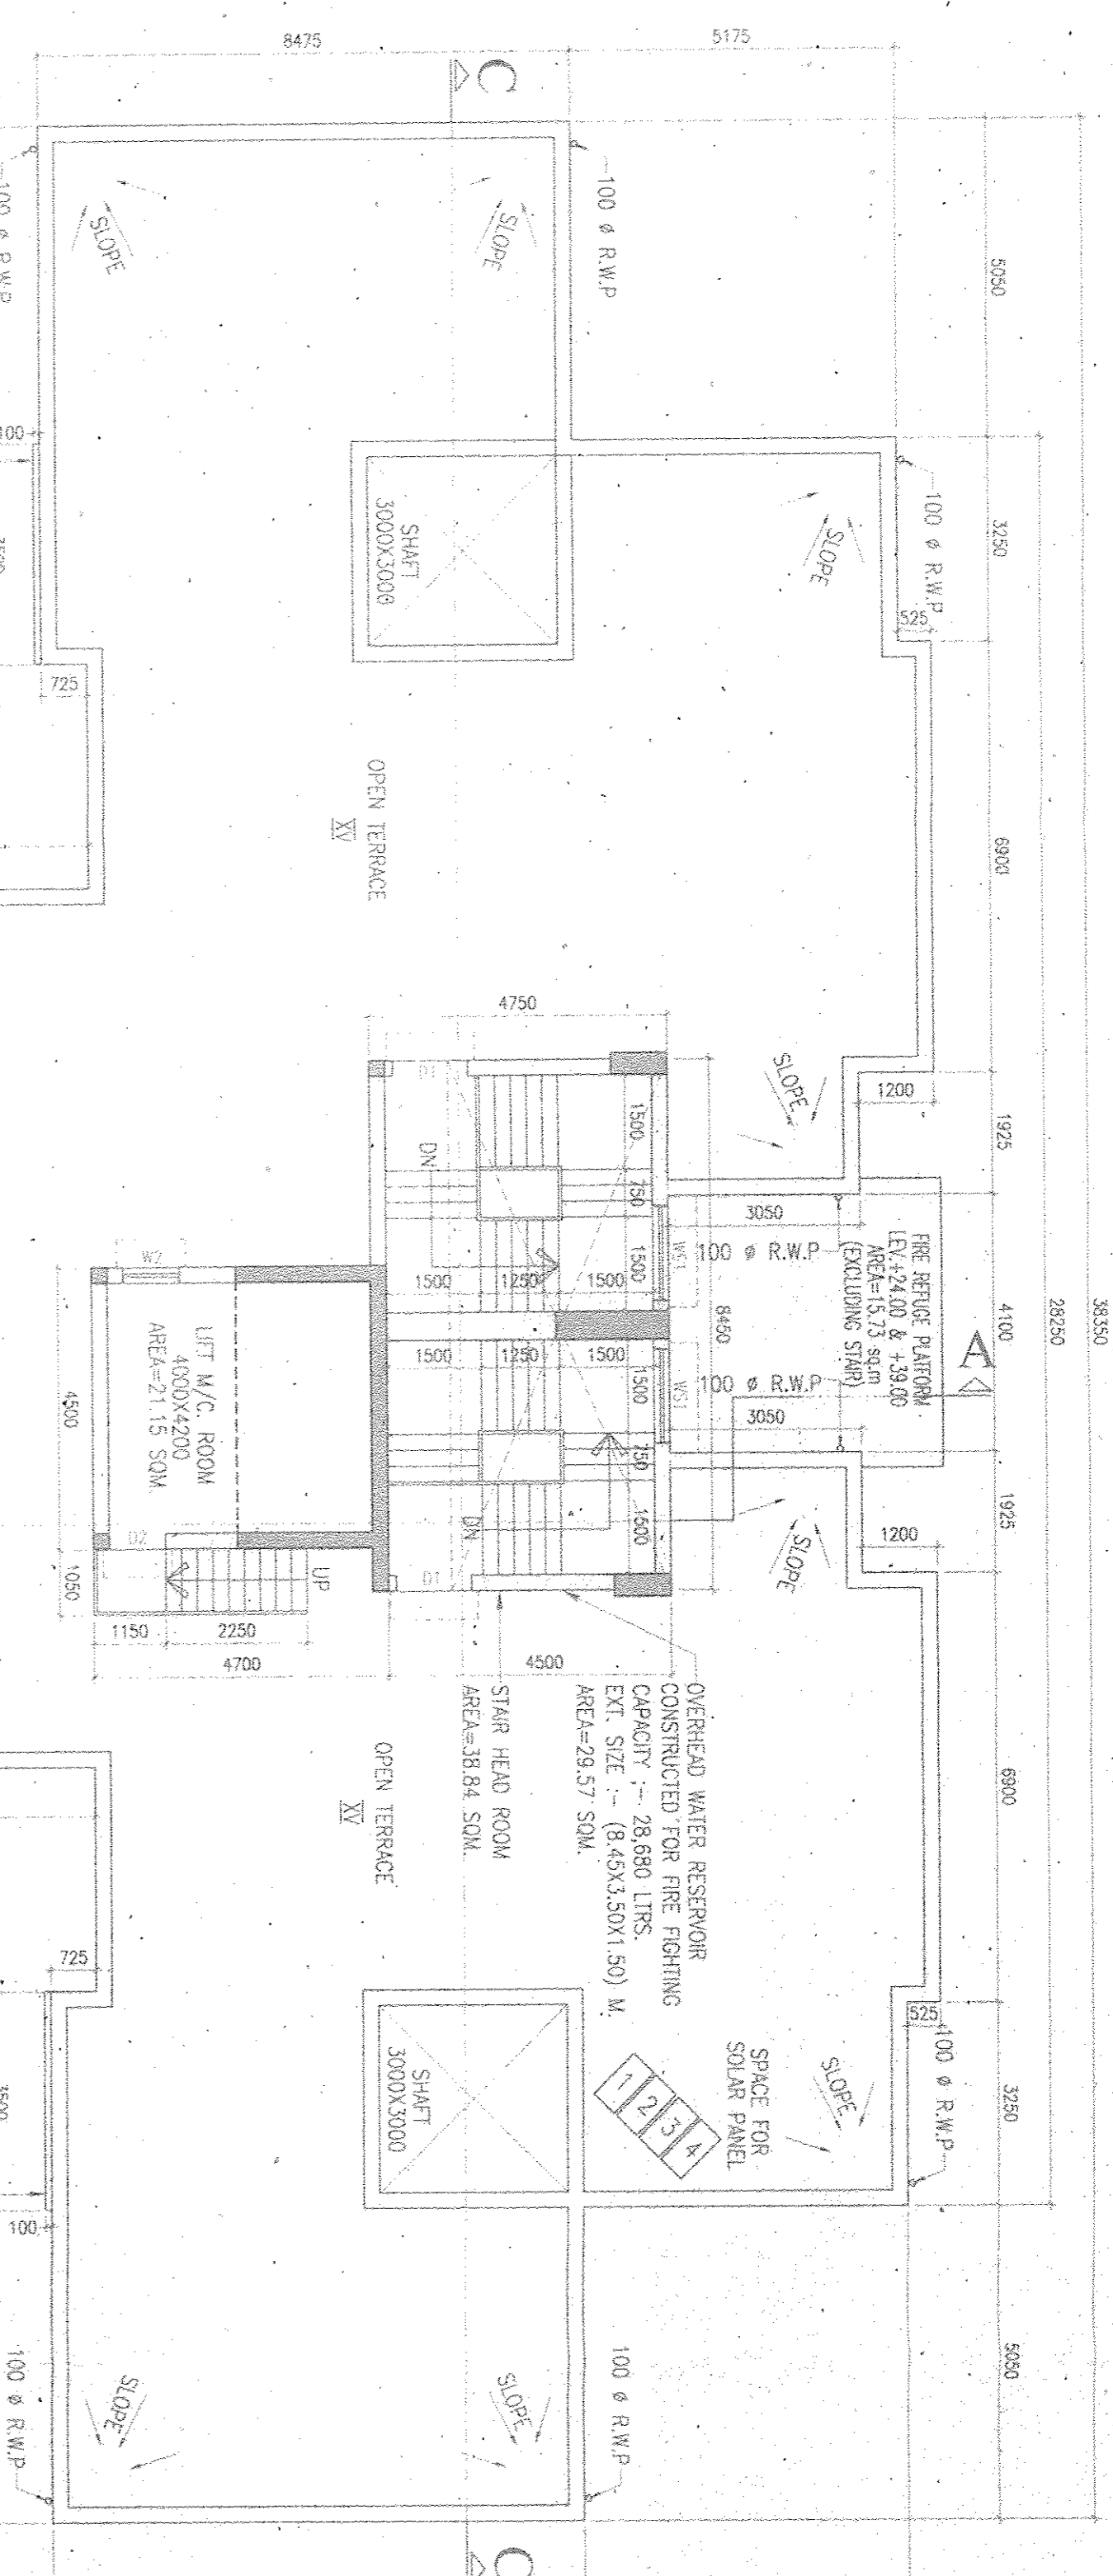

**APPROVED**

**APPROVED & OK**

**CHIEF ENGINEER**

**DATE** 05/09/2018

**APPROVAL OF S.A.E.**

**APPROVED**

**APPROVED & OK**

**CHIEF ENGINEER**

**DATE** 05/09/2018

**APPROVAL OF S.A.E.**