

SCHEDULE OF DOORS & WINDOWS							
TYPE	SILL	LINTEL	SIZE	TYPE	SILL	LINTEL	SIZE
D1	-	2100	1100x2100	W1	900	2100	1800x1200
D2	-	2100	900x2100	W2	900	2100	1500x1200
D3	-	2100	825x2100	W3	900	2100	1200x1200
D4	-	2100	750x2100	W4	900	2100	900x1200
DW1	-	2100	1800x2100	WS1	900	2100	1800x1200
				WS2	900	2100	1200x1200
				V1	1200	2100	600x900

- GENERAL NOTES**
- ALL DIMENSIONS ARE IN MM.
  - ALL EXTERNAL WALLS 250TH. & 200TH. & INTERNAL WALLS 125 & 75 THK. UNLESS OTHERWISE MENTIONED.
  - ALL MASONRY WORKS ARE BOUNDED BY CEMENT MORTAR (1:6) & (1:4).
  - EXTERNAL PLASTER IS 25TH. & INTERNAL PLASTER IS 12MM. TH WITH 1:4 MORTAR.
  - ALL CONC. GRADE IS M200 (1:1.5:3).

Mritika Builders Pvt. Ltd  
*Deepa Ganguly* Director

AMBALKA HOUSING PVT. LTD  
*Deepa Ganguly* Director

Nepal Tradecom Pvt. Ltd.  
*Binay Singh* Director

SIGNATURE OF OWNER

**CERTIFICATE OF STRUCTURAL ENGINEER**

CERTIFIED THAT THE STRUCTURAL DESIGN & DRAWINGS OF BOTH FOUNDATION & SUPER STRUCTURE OF THE BUILDING HAS BEEN MADE BY ME CONSIDERING ALL POSSIBLE LOADS INCLUDING THE SEISMIC LOAD AS PER THE NATIONAL BUILDING CODE OF INDIA & CERTIFIED THAT IT IS SAFE & STABLE IN ALL RESPECTS.

SUBIR C. SANYAL  
 E.S.E. NO. 007  
 E.B.A. NO. 056  
 UNDER RAJPUR-SONARPUR MUNICIPALITY

SIGNATURE OF STRUCTURAL ENGINEER

**CERTIFICATE OF ARCHITECT**

THE E.B.S. HAS CERTIFIED ON THE PLAN ITSELF WITH FULL RESPONSIBILITY THAT THE BUILDING PLAN HAS BEEN DRAWN UP AS PER PROVISION OF WEST BENGAL MUNICIPAL BUILDING RULES 2007, AS AMENDED FROM TIME TO TIME AND THAT THE SITE CONDITION INCLUDING THE WIDTH OF THE ABUTTING ROAD CONFORM WITH THE PLAN AND IT IS A BUILDABLE SITE AND NOT A TANK OR A FILLED UP TANK.

*R.A.*  
 RAJKUMAR AGARWAL (E.B.A.)  
 RAJPUR SONARPUR MUNICIPALITY  
 NO. 45/11/JPSONAR  
 SIGNATURE OF ARCHITECT

TITLE PLOT - 1 (BLOCK - 1 & 2)  
 ROOF PLAN (BL - 1 & 2)

**PROJECT**

PROPOSED G+4 (14.50 MT. HT.) STORIED RESIDENTIAL BUILDING COMPLEX AT HOLDING NO. 154 SCHOOL RD. R.S. DAG NO. 8, 9, 10, 20, 51, 52, 57 & 58, R.S. KHATIAN NO. 61, 2510, 52/18, 2495, 60/2, MOUZA - RAJPUR, J.L. NO 55, WARD NO. 26; P.S. SONARPUR, DIST - 24PGS(S), UNDER RAJPUR SONARPUR MUNICIPALITY.

OWNERS NAME  
 I.MRITIKA BUILDERS PVT. LTD. & OTHERS.


DATE	JOB. NO.	DEALT	CHECKED	SHEET NO.
19.12.14	ARCH/2014/521	SOMA/ANIMESH	ANIMESH	4 OF 5

SCALE 1:100  
**ARCHITECT**

*RAJ*  
 RAJ AGRAWAL & ASSOCIATES  
 8B, ROYD STREET, KOLKATA - 16

SCALE 1:100  
 Sanyalson Associates  
 Consultant Pvt. Ltd.  
 CONSULTANT PLANNER & STRUCTURAL ENGINEERS  
 KANUNGO PARK KOLKATA-84

CHECKED & OR  
 S.A.E.  
*M. Sanyal*  
 APPROVAL OF S.A.E.

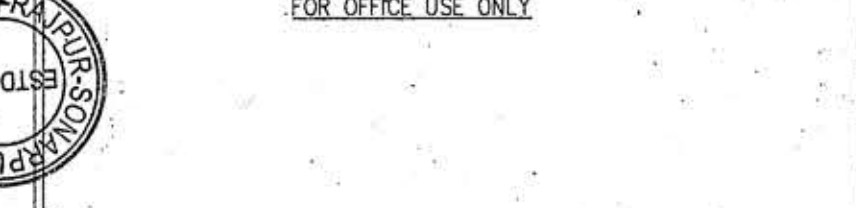

**APPROVED**  
 No. 1990/28/25/28 dated 05/02/2018  
 Valid upto 05/02/2018  
*M. Sanyal*  
 Municipal Engineer  
 RAJPUR-SONARPUR MUNICIPALITY

**ROOF PLAN**  
 BLOCK - 1

**ROOF PLAN**  
 BLOCK - 2

Roof

6